


PLANS
NOT
TO
SCALE

OWNERSHIPS							
PARCEL	NAME	ADDRESS	TOTAL AREA	GROSS R/W AREA	P.T.W. AREA	AREA TO BE ACQUIRED	REMAINDER
							LEFT RIGHT
1	HILMA B. LINDLIEF & MARY B. CONNOR	DIVIDE, MONTANA		0.57 AC.	0.50 AC.	0.07 AC.	
2	ROY E. & LYDIA A. EDWARDS	WHITEHALL, "	* 53.00 AC.	8.26 "	8.05 "	0.21 "	
3	UNION PACIFIC RAILWAY			0.95 "		0.95 "	

* INCLUDES R.R. R/W

FED. ROAD DIST. NO.	STATE OF	FED. AID PROJECT NUMBERS		STATE NO.	SHEET NO.	TOTAL SHEETS
		CONST. NO.	R/W NO.			
8	MONTANA		F-241 (18)	1241-18	2	2

4 MI. NO. EAST OF DIVIDE (SAFETY)

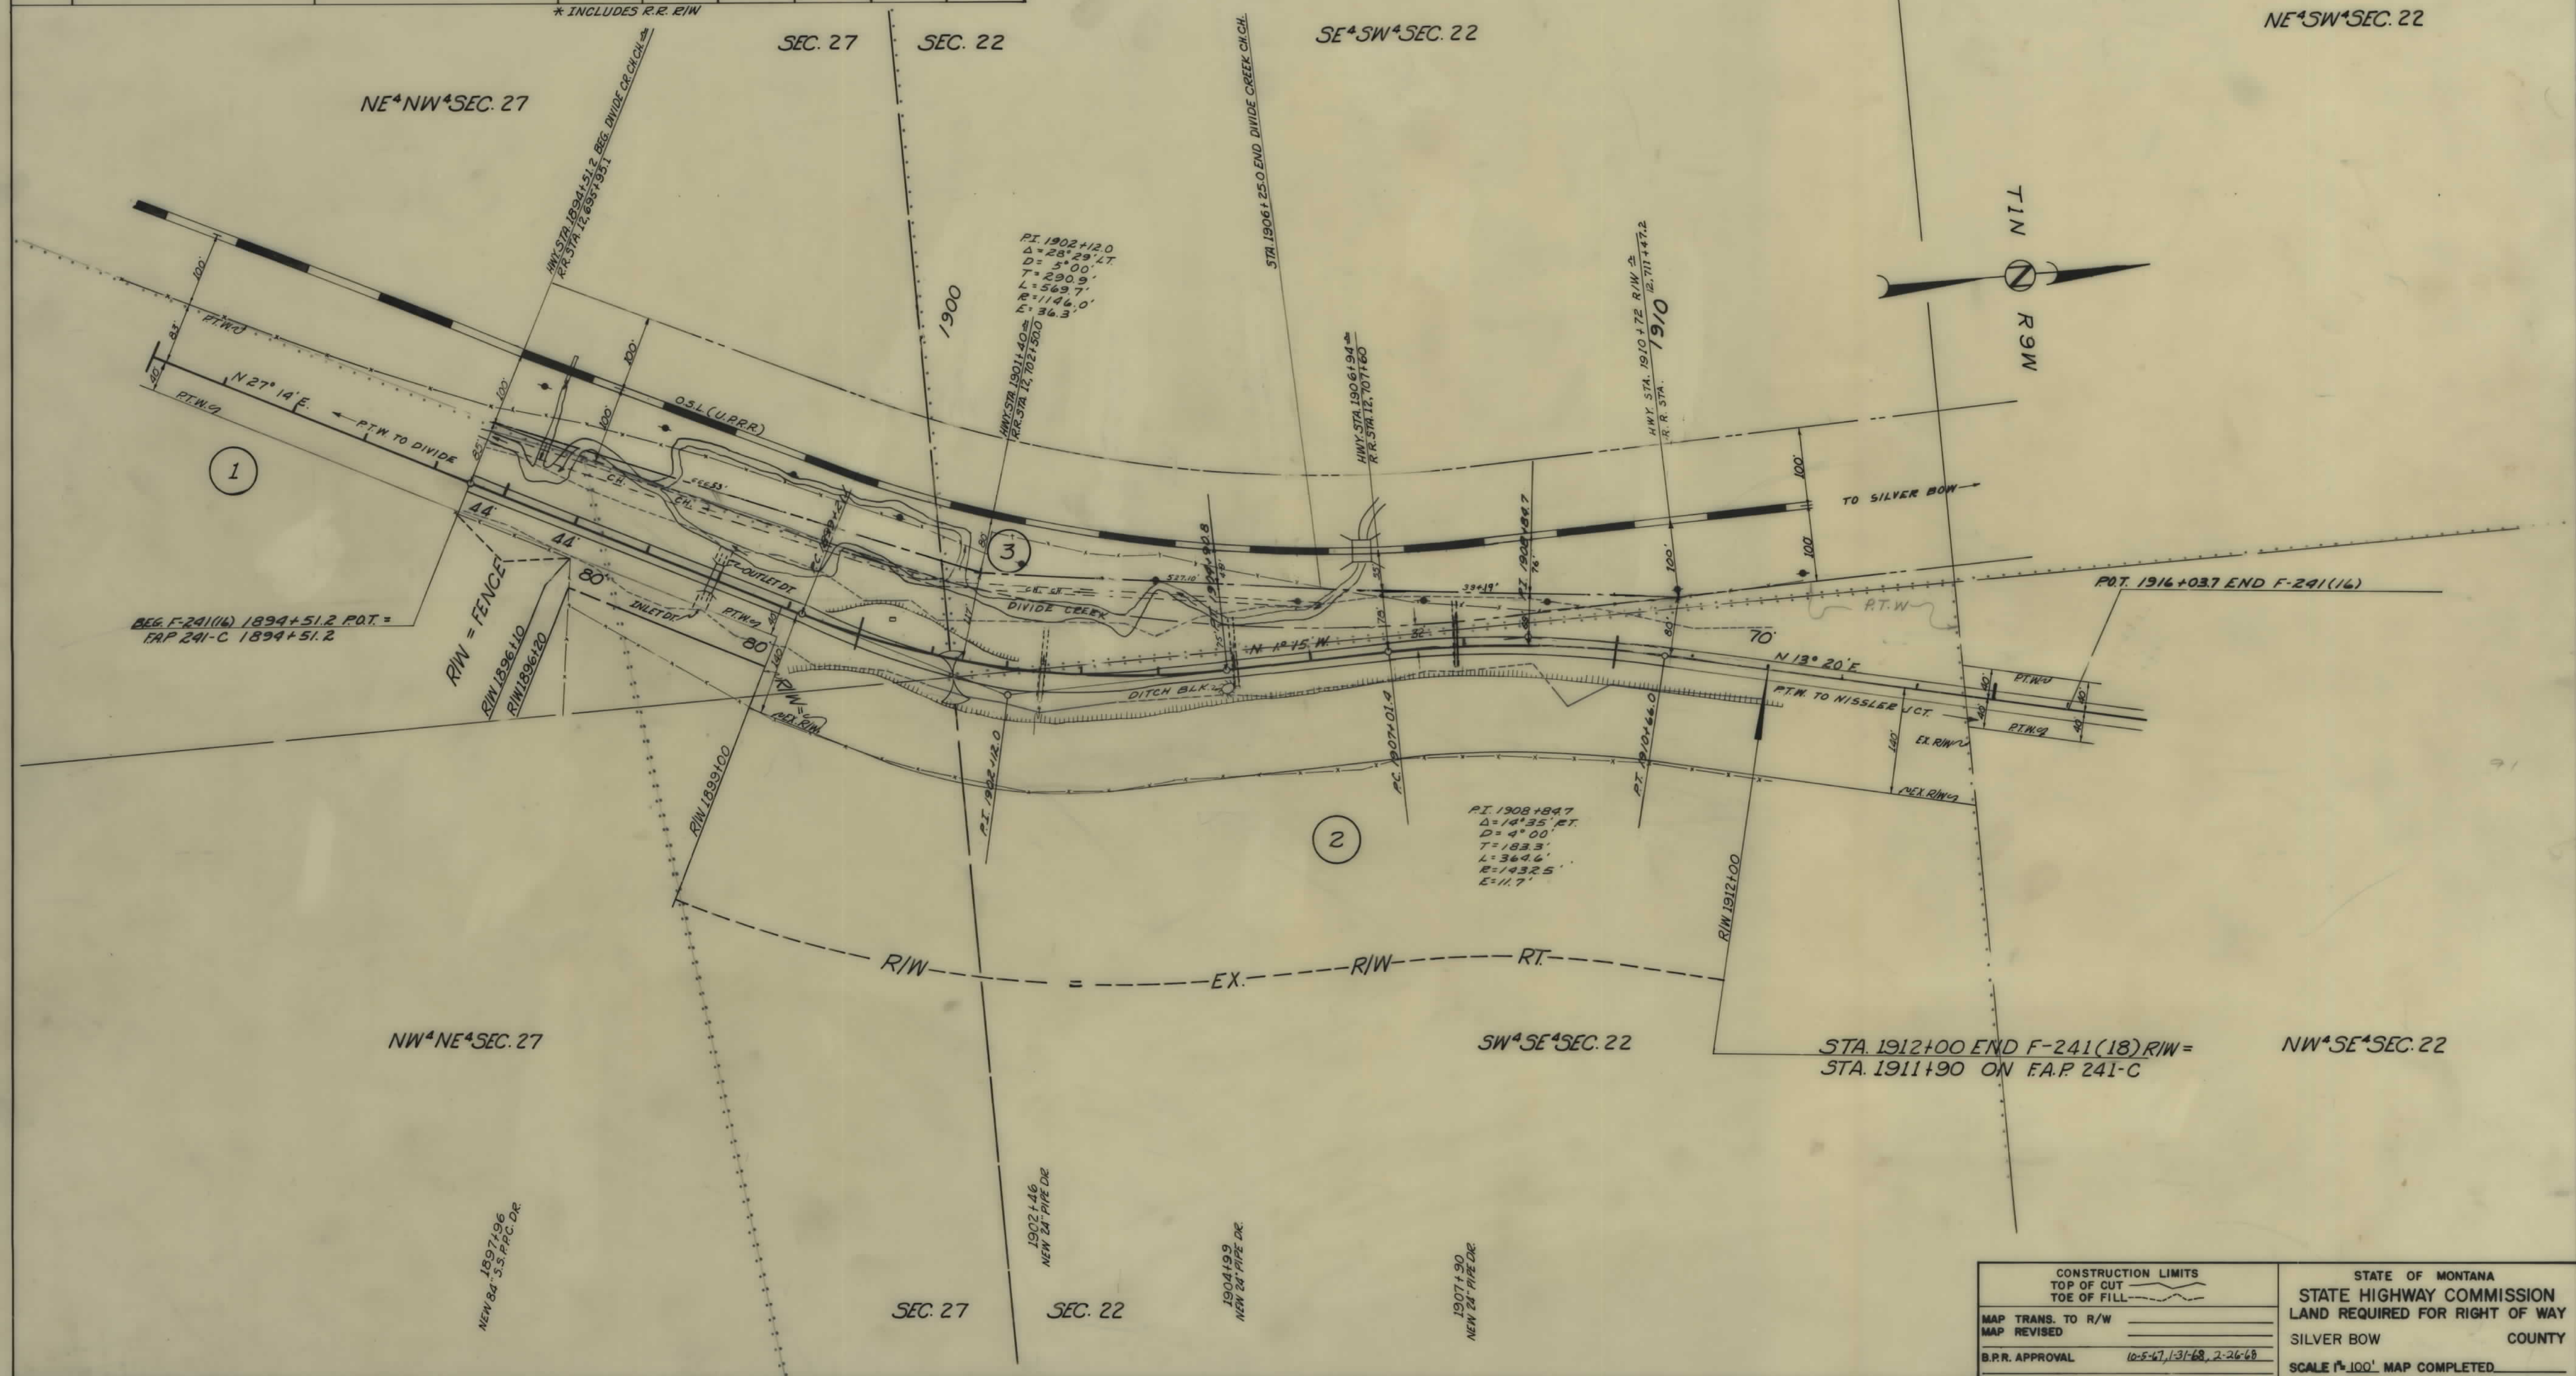

CONSTRUCTION LIMITS		STATE OF MONTANA	
TOP OF CUT	TOE OF FILL	STATE HIGHWAY COMMISSION	
MAP TRANS. TO R/W		LAND REQUIRED FOR RIGHT OF WAY	
MAP REVISED		SILVER BOW COUNTY	
B.P.R. APPROVAL	10-5-47, 1-31-68, 2-26-68	SCALE 1"=100' MAP COMPLETED	