


PLANS
NOT
TO
SCALE


FED. ROAD DIST. NO.	STATE	F.A.P.	SHEET NO.	TOTAL SHEETS
1	MONT.	242-A	1	4

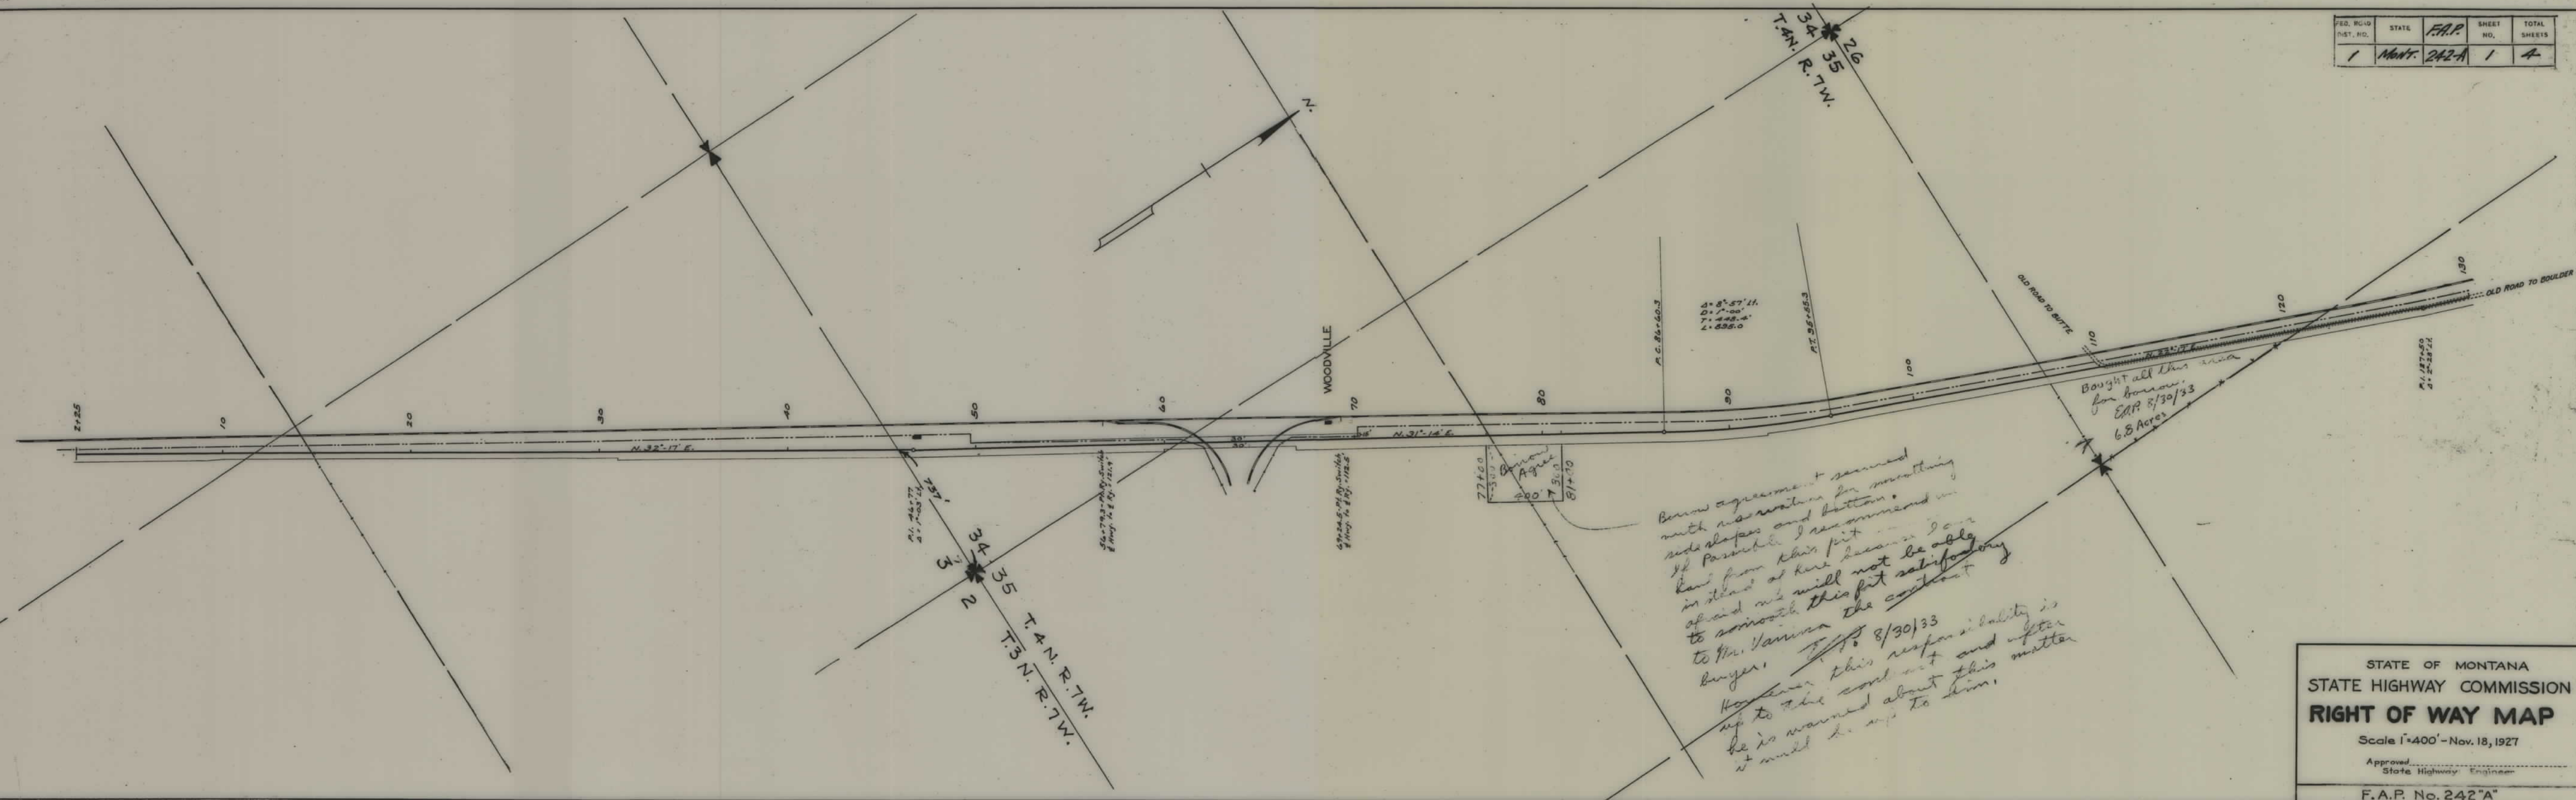


Borrow agreement seemed with reservation for smoothing side slopes and bottom. If possible I recommended in hand from this pit instead of here because I am afraid we will not be able to smooth this pit satisfactory to Mr. Varina the contractor. 8/30/33

However this responsibility is up to the contractor and after he is warned about this matter it will be up to him.


Sheet No.	State	F.A.P.	Sheet No.	Total Sheets
1	Mont.	242A	2	4

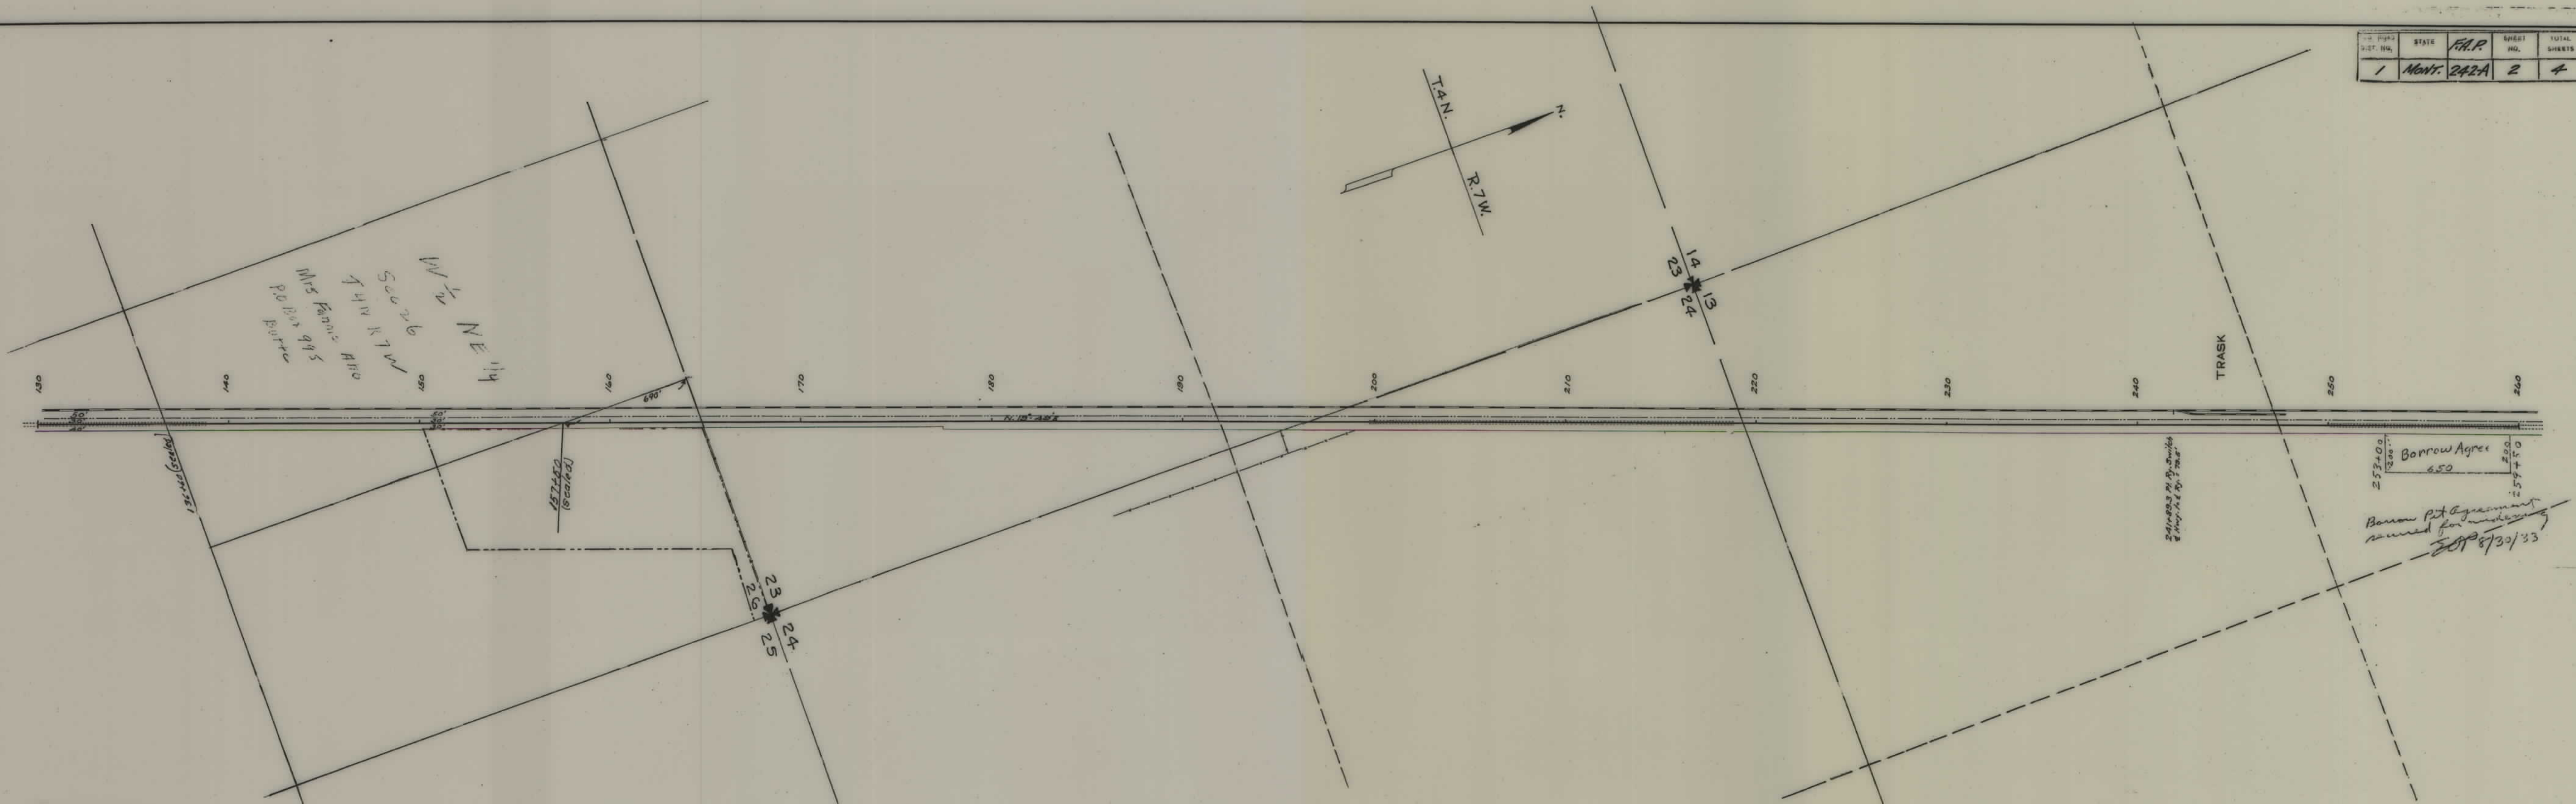

FED. ROAD DIST. NO.	STATE	F.A.P.	SHEET NO.	TOTAL SHEETS
1	Mont.	242-A	3	4

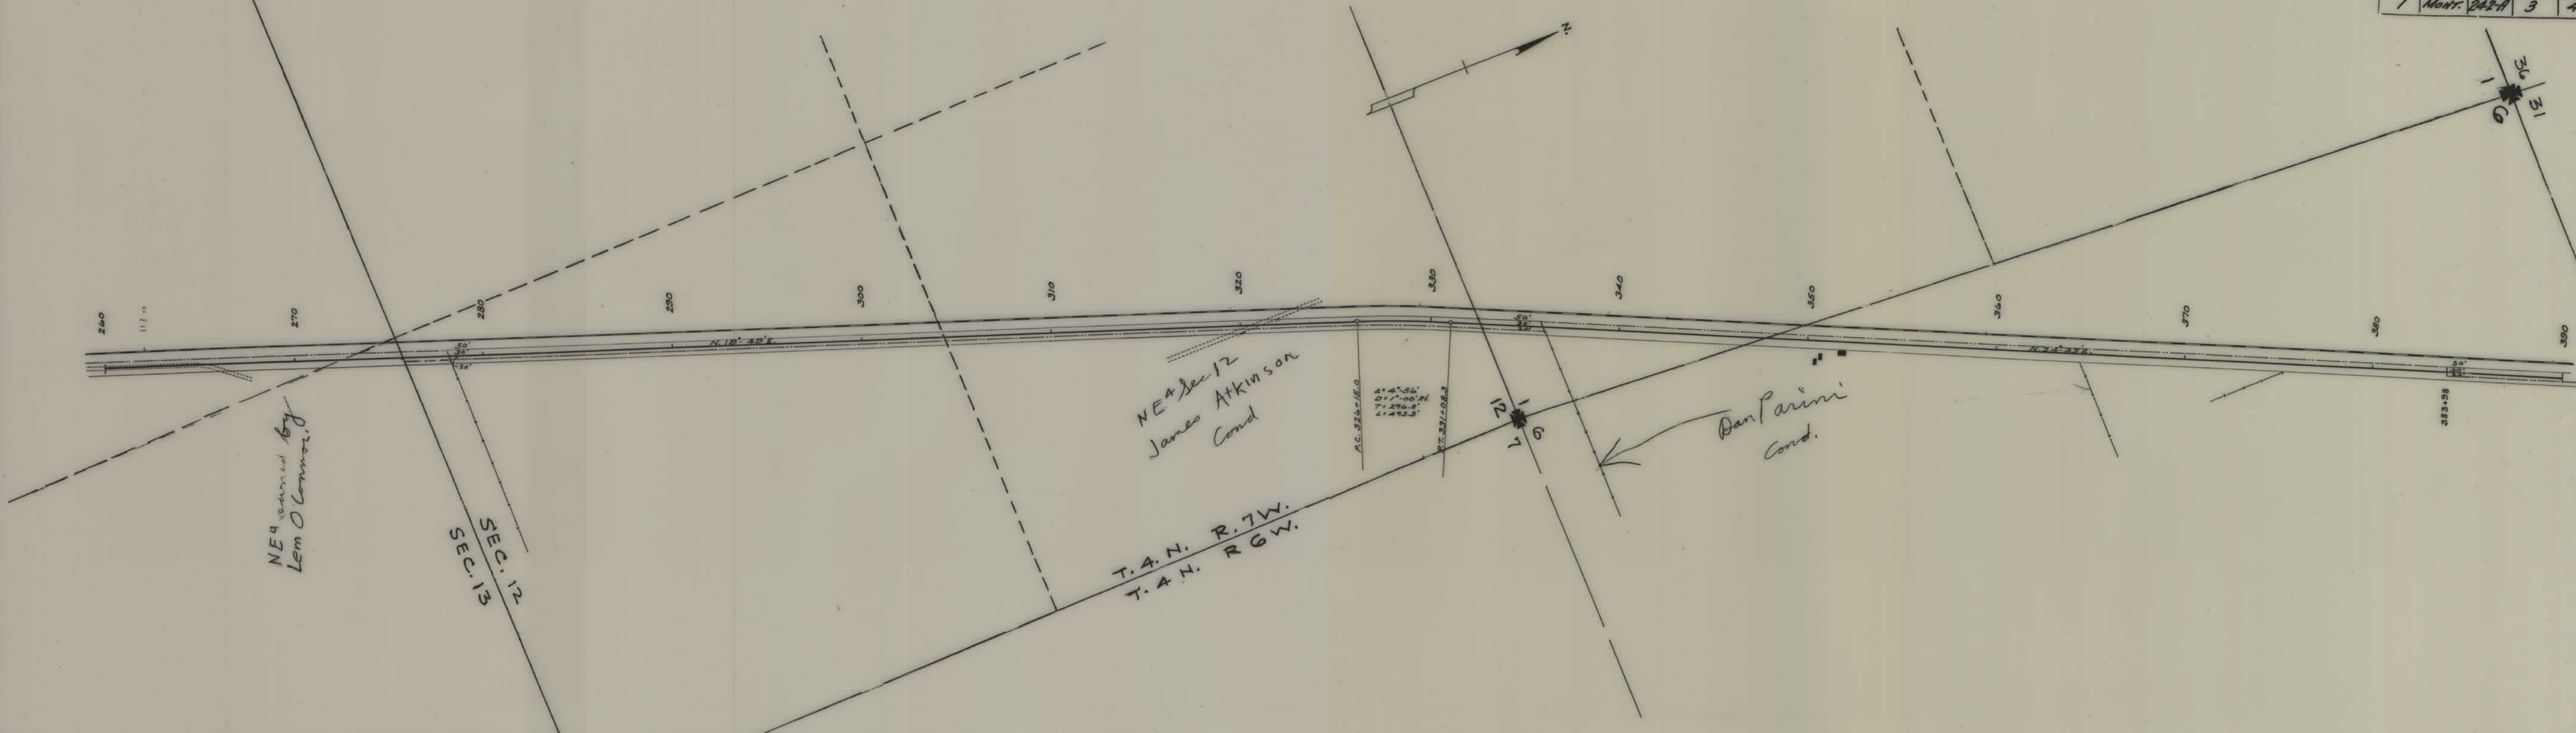

FED. ROAD DIST. NO.	STATE	F.A.P.	SHEET NO.	TOTAL SHEETS
1	MONT.	242-A	4	4

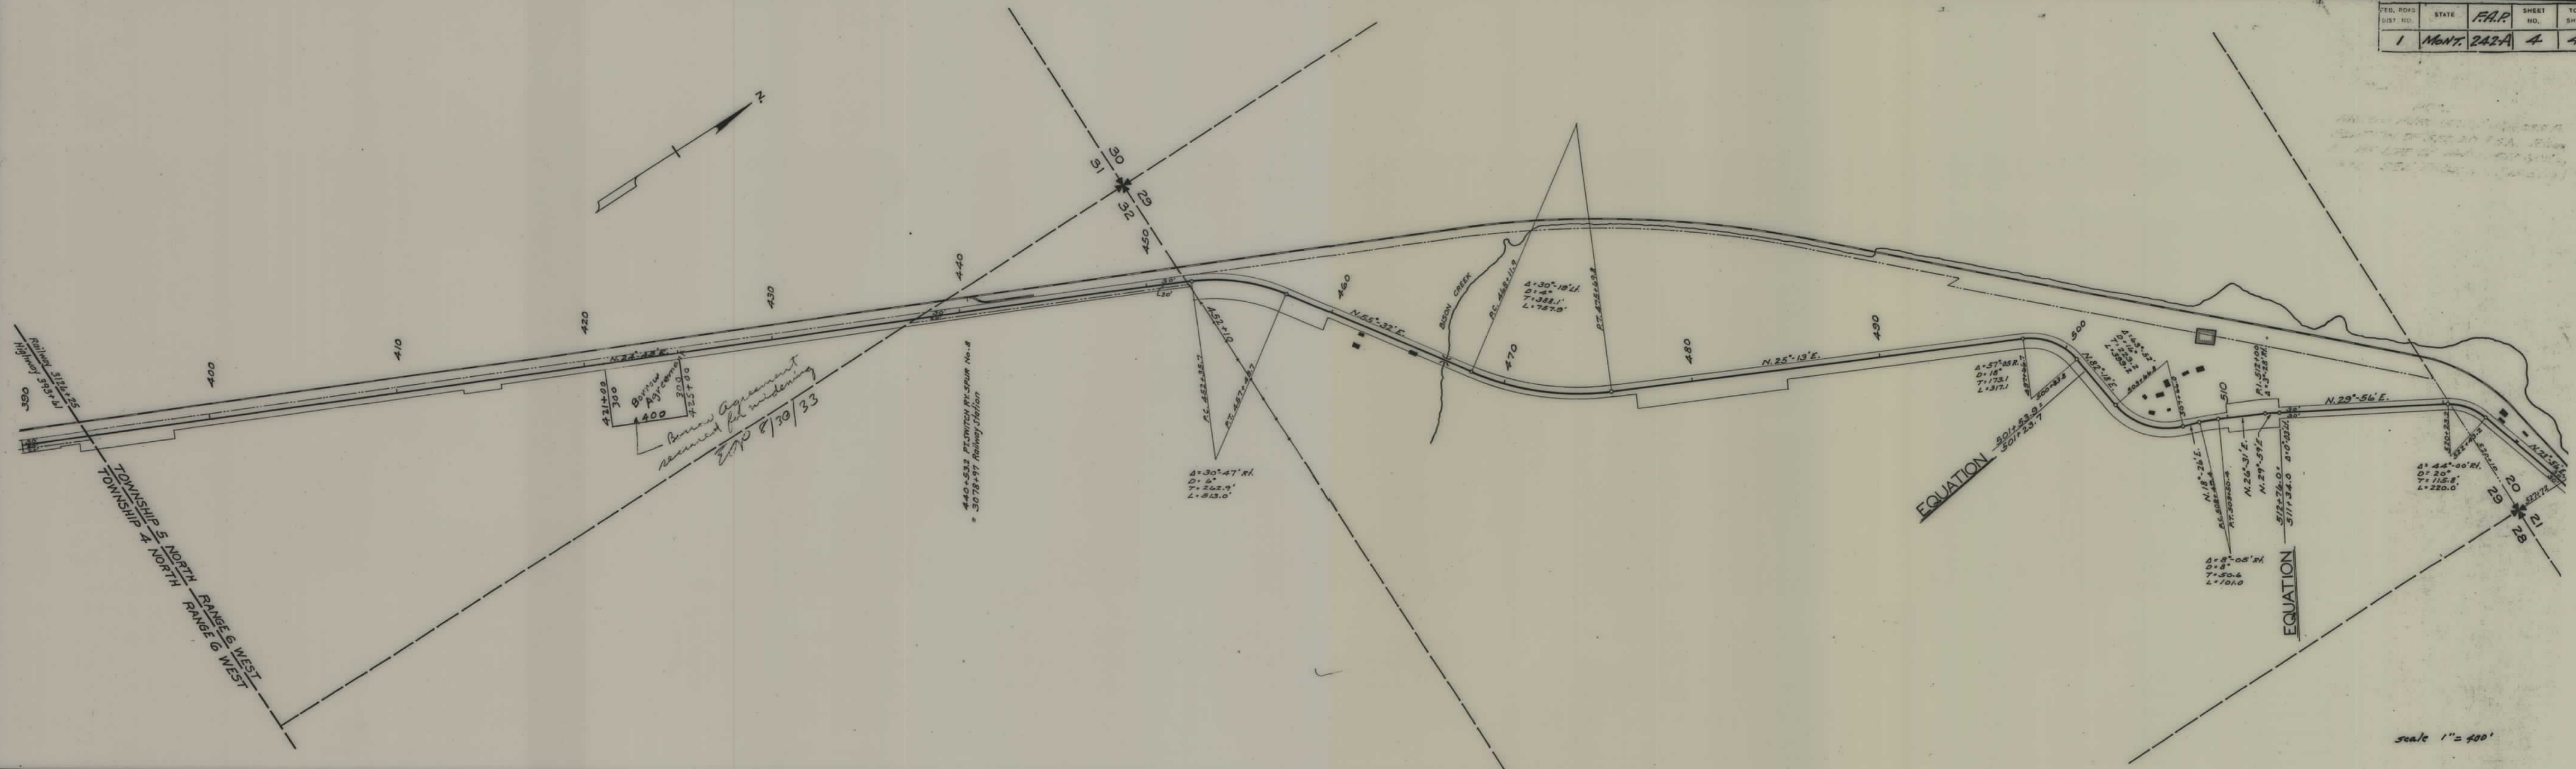

scale 1" = 400'