


PLANS  
NOT  
TO  
SCALE



FULL DIST. NO.	STATE	F.A.P. NO.	SHEET NO.	TOTAL SHEETS
1	Mont.	248A	1	2

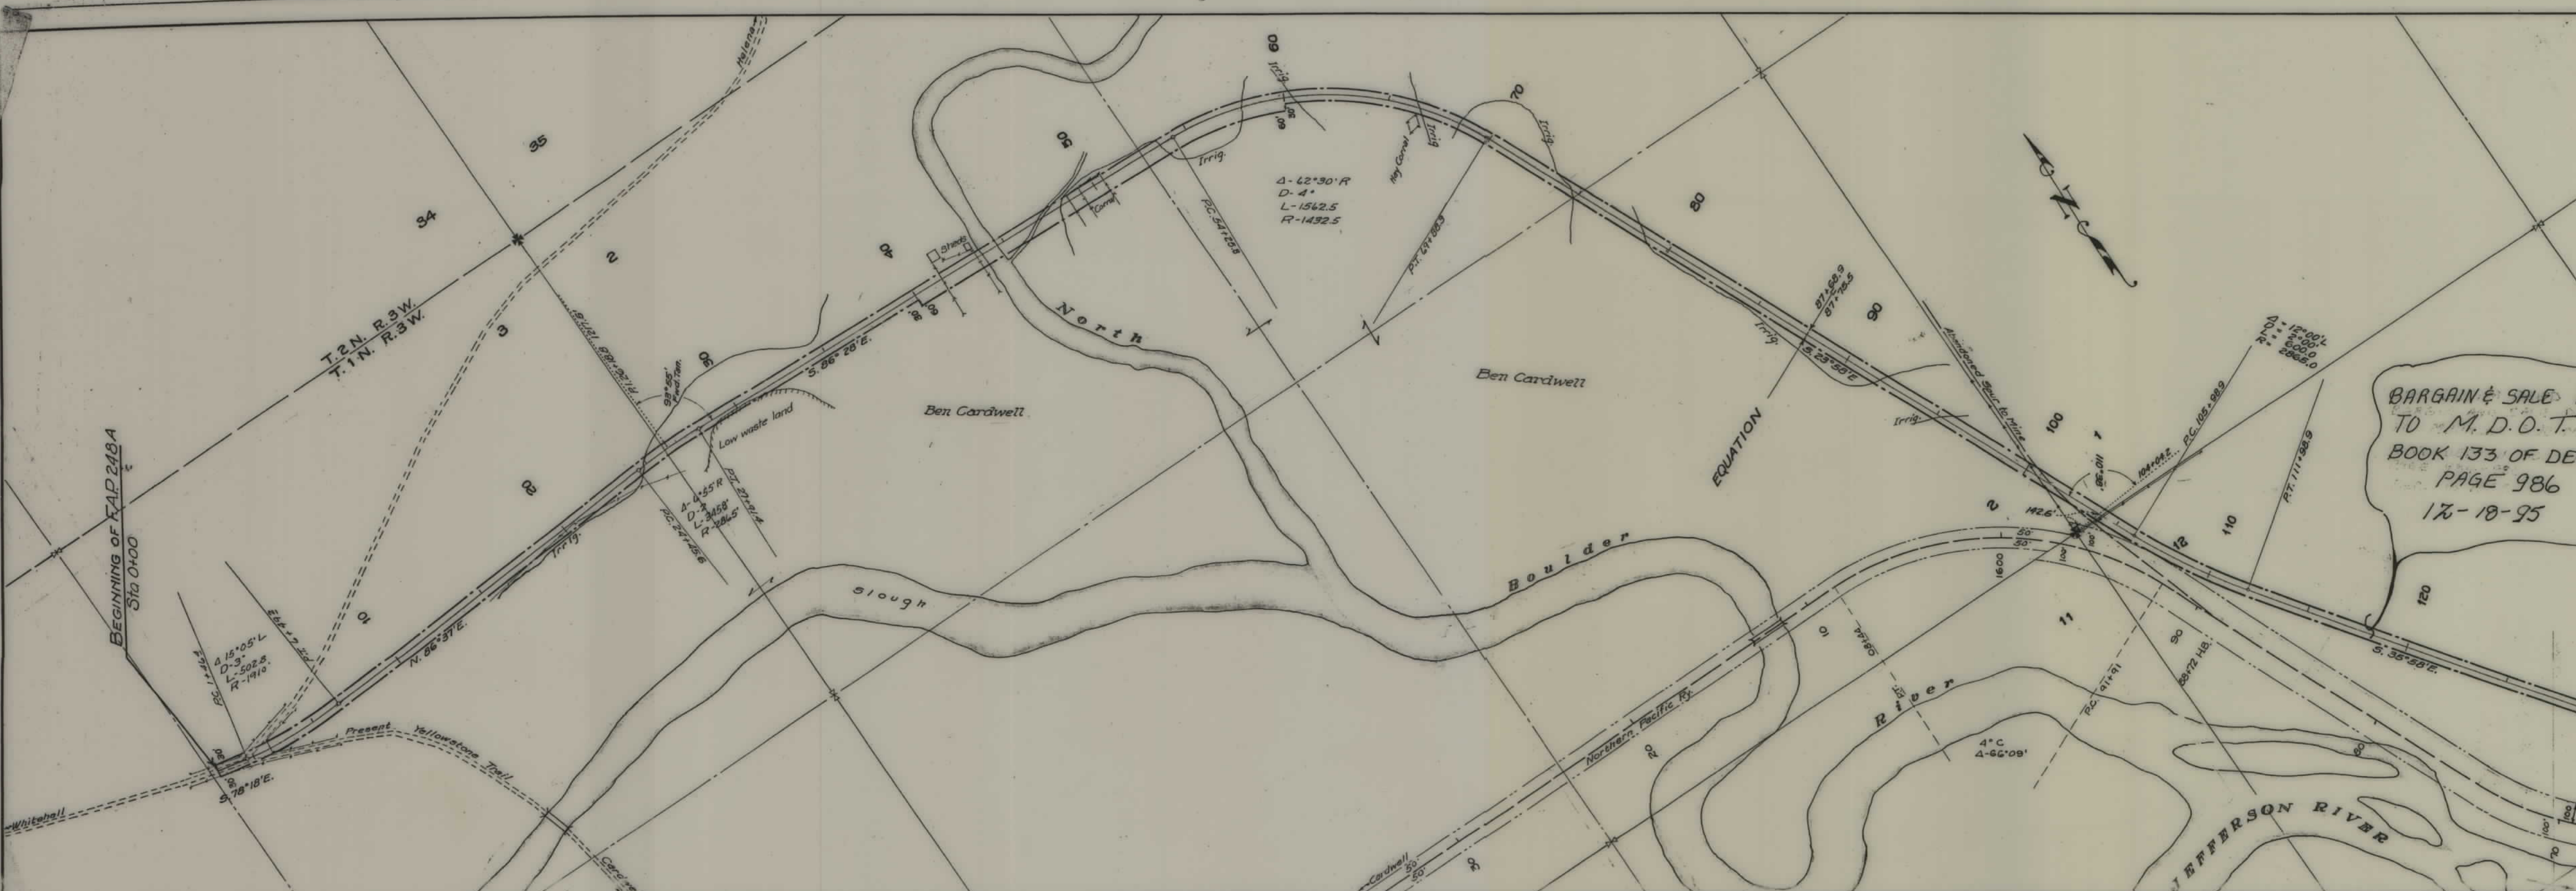

BARGAIN & SALE DEED  
 TO M. D. O. T.  
 BOOK 133 OF DEEDS, DEEDS  
 PAGE 986  
 17-18-95

STATE OF MONTANA  
 HIGHWAY COMMISSION  
 RIGHT OF WAY MAP  
 Scale: 1" = 400' Helena, 3-16-28  
 Approved: \_\_\_\_\_  
 STATE HIGHWAY ENGINEER  
 F.A.P. No. 248-A Sheet 1 of 2



FED. DIST. NO.	STATE	F.A.P. NO.	SHEET NO.	TOTAL SHEETS
1	Mont.	248A	2	2

BARGAIN & SALE DEED  
TO M.D.O.T  
BOOK 133 OF DEEDS,  
PAGE 986  
17-18-95

