


PLANS
NOT
TO
SCALE

FED. ROAD DIST. NO.	STATE	FED. AID PROJ. NO.	R/W NO.	SHEET NO.	TOTAL SHEETS
8	MONT.	F FG 249(12)	1249-12	2	2

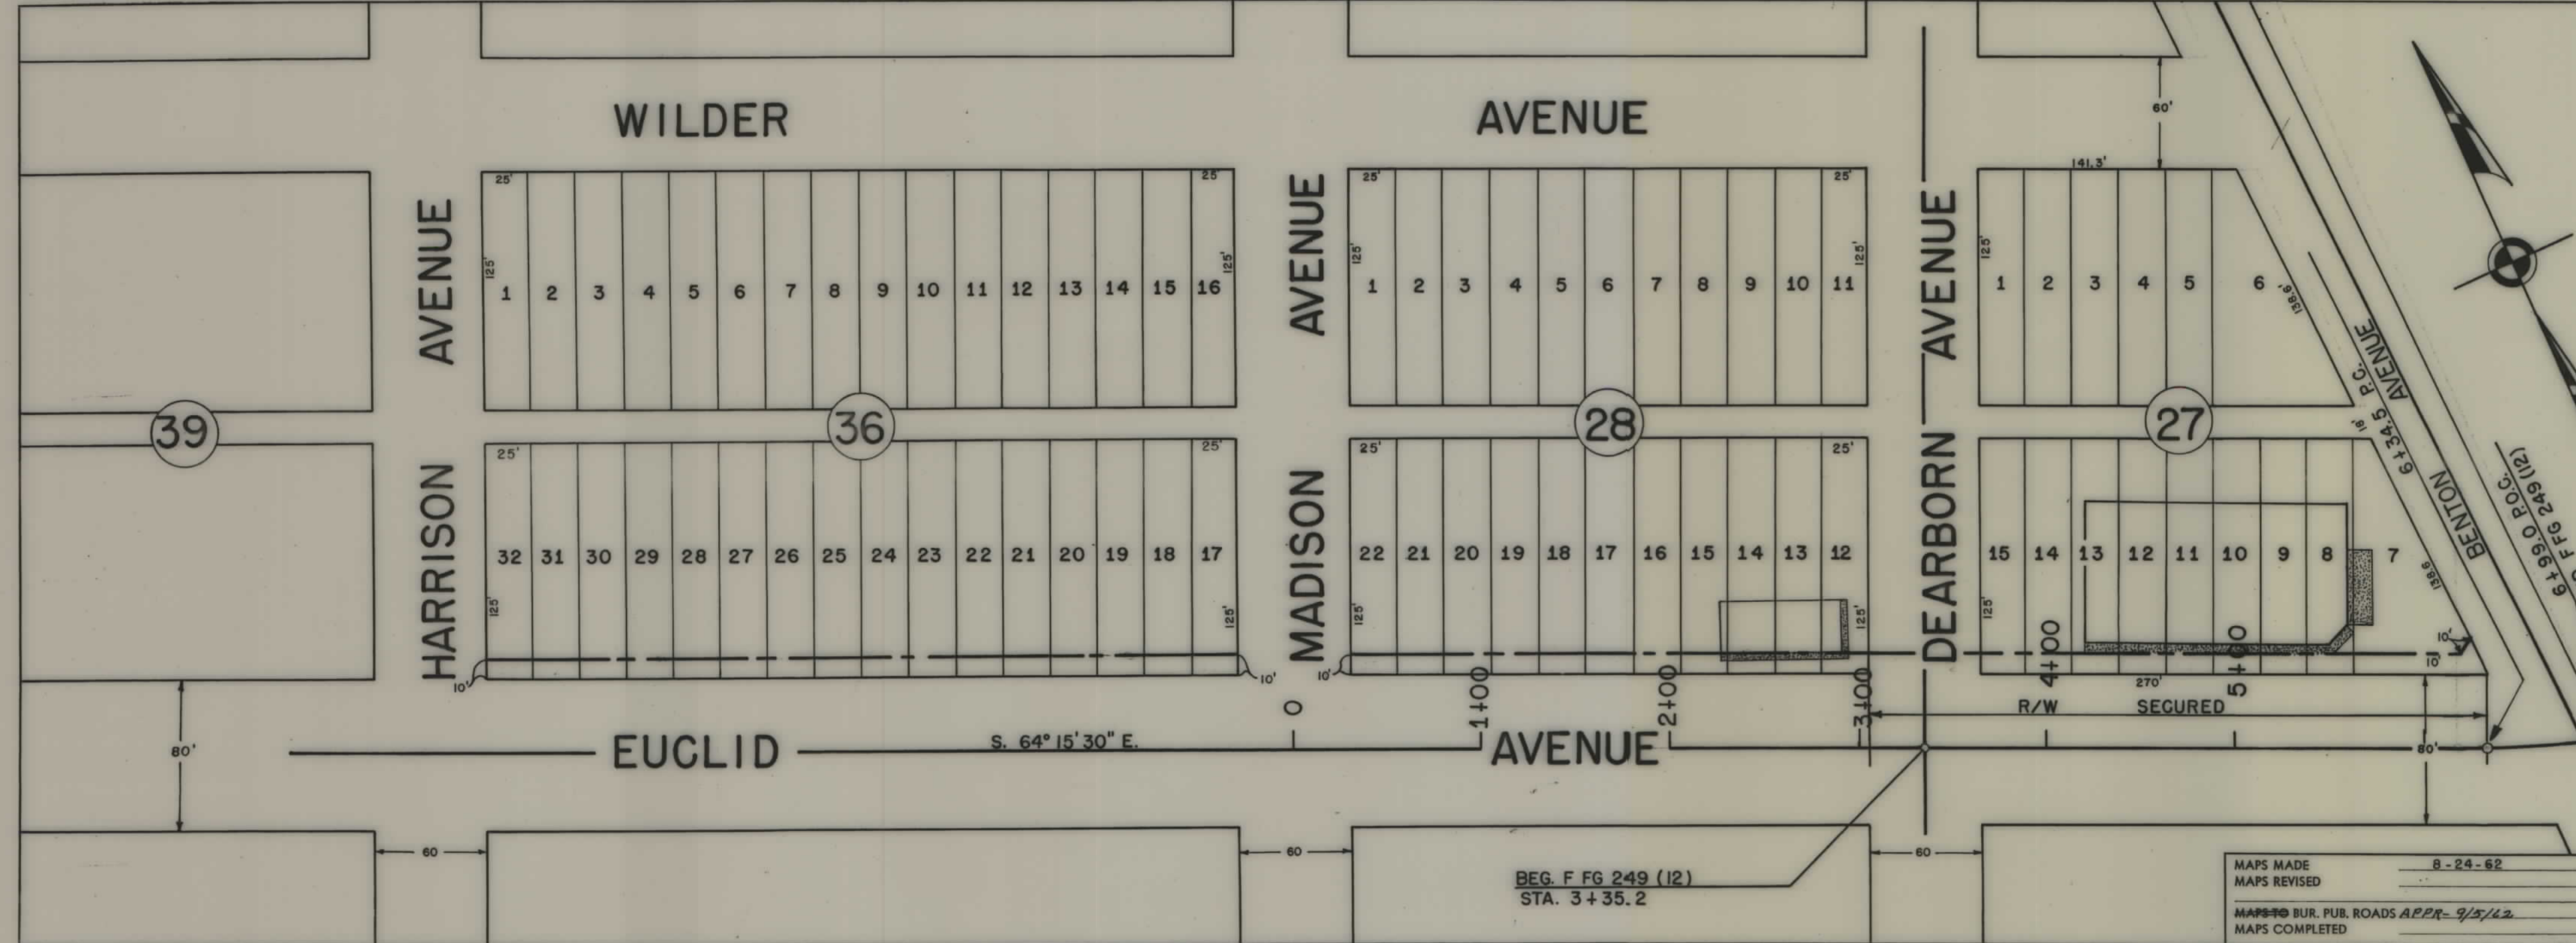

BLOCKS 27, 28 & 36
BROADWATER ADDITION
HELENA MONTANA

Δ-25°22' LT.
D-10°00'
T-129.0'
L-255.7'
R-573.0'

STATE OF MONTANA
STATE HIGHWAY COMMISSION
LAND REQUIRED FOR RIGHT OF WAY
LEWIS & CLARK COUNTY
SCALE 1"=50' MAP APPROVED BY _____

MAPS MADE 8-24-62
MAPS REVISED _____
MAPS TO BUR. PUB. ROADS APPR-9/5/62
MAPS COMPLETED _____