

PLANS

NOT

TO

SCALE

FED. ROAD DIST. NO.	STATE OF	FED. AID PROJECT NUMBERS		STATE	SHEET	TOTAL
		CONST. NO.	R/W NO.	NO.	NO.	SHEET
8	MONTANA		F- 252 (24)	1252-24	1	4

BOX ELDER (SAFETY)



STATE OF MONTANA
STATE HIGHWAY COMMISSION
RIGHT OF WAY PLAN OF
FEDERAL AID PROJECT NO. F 252(24) R W
F 252(CONST.

BOX ELDER (SAFETY)

LENGTH 1.611 MILES

CONVENTIONAL SIGNS

RIGHT OF WAY LINE
CENTERLINE (C) OR PROJECTED LINE
STK'D. CENTERLINE
PARCEL NUMBER
OWNERSHIP BOUNDARY
R/W USE EXISTING R/W LT OR RT.
PRESENT TRAVELED WAY (RTW)
R/W LINE FENCED
RAILROAD R/W
CONSTRUCTION LIMITS
FENCE LINE
CONTROL OF ACCESS WITH FENCE
CONTROL OF ACCESS WITHOUT FENCE
GATE IN FENCE
CATTLE GUARD=24'
STATE & NATIONAL BORDER LINES
CITY OR TOWN LIMITS LINE
COUNTY LINE
RESERVATION LINE
TOWNSHIP & SECTION LINE
1/2 SECTION LINE
1/4 SECTION LINE
SECTION CORNER
1/4 SECTION COR.
1/6 SECTION COR.
CENTER OF SECTION
TELEPHONE OR TELEGRAPH POLES IN PLACE
POWER POLES IN PLACE
TEL. OR TEL. OR POWER POLES TO BE MOVED
NEW PIPES
OLD PIPES IN PLACE
OUTLET DITCH
INLET DITCH
DITCHES
CHANNEL CHANGES
BRIDGE
RAILROADS

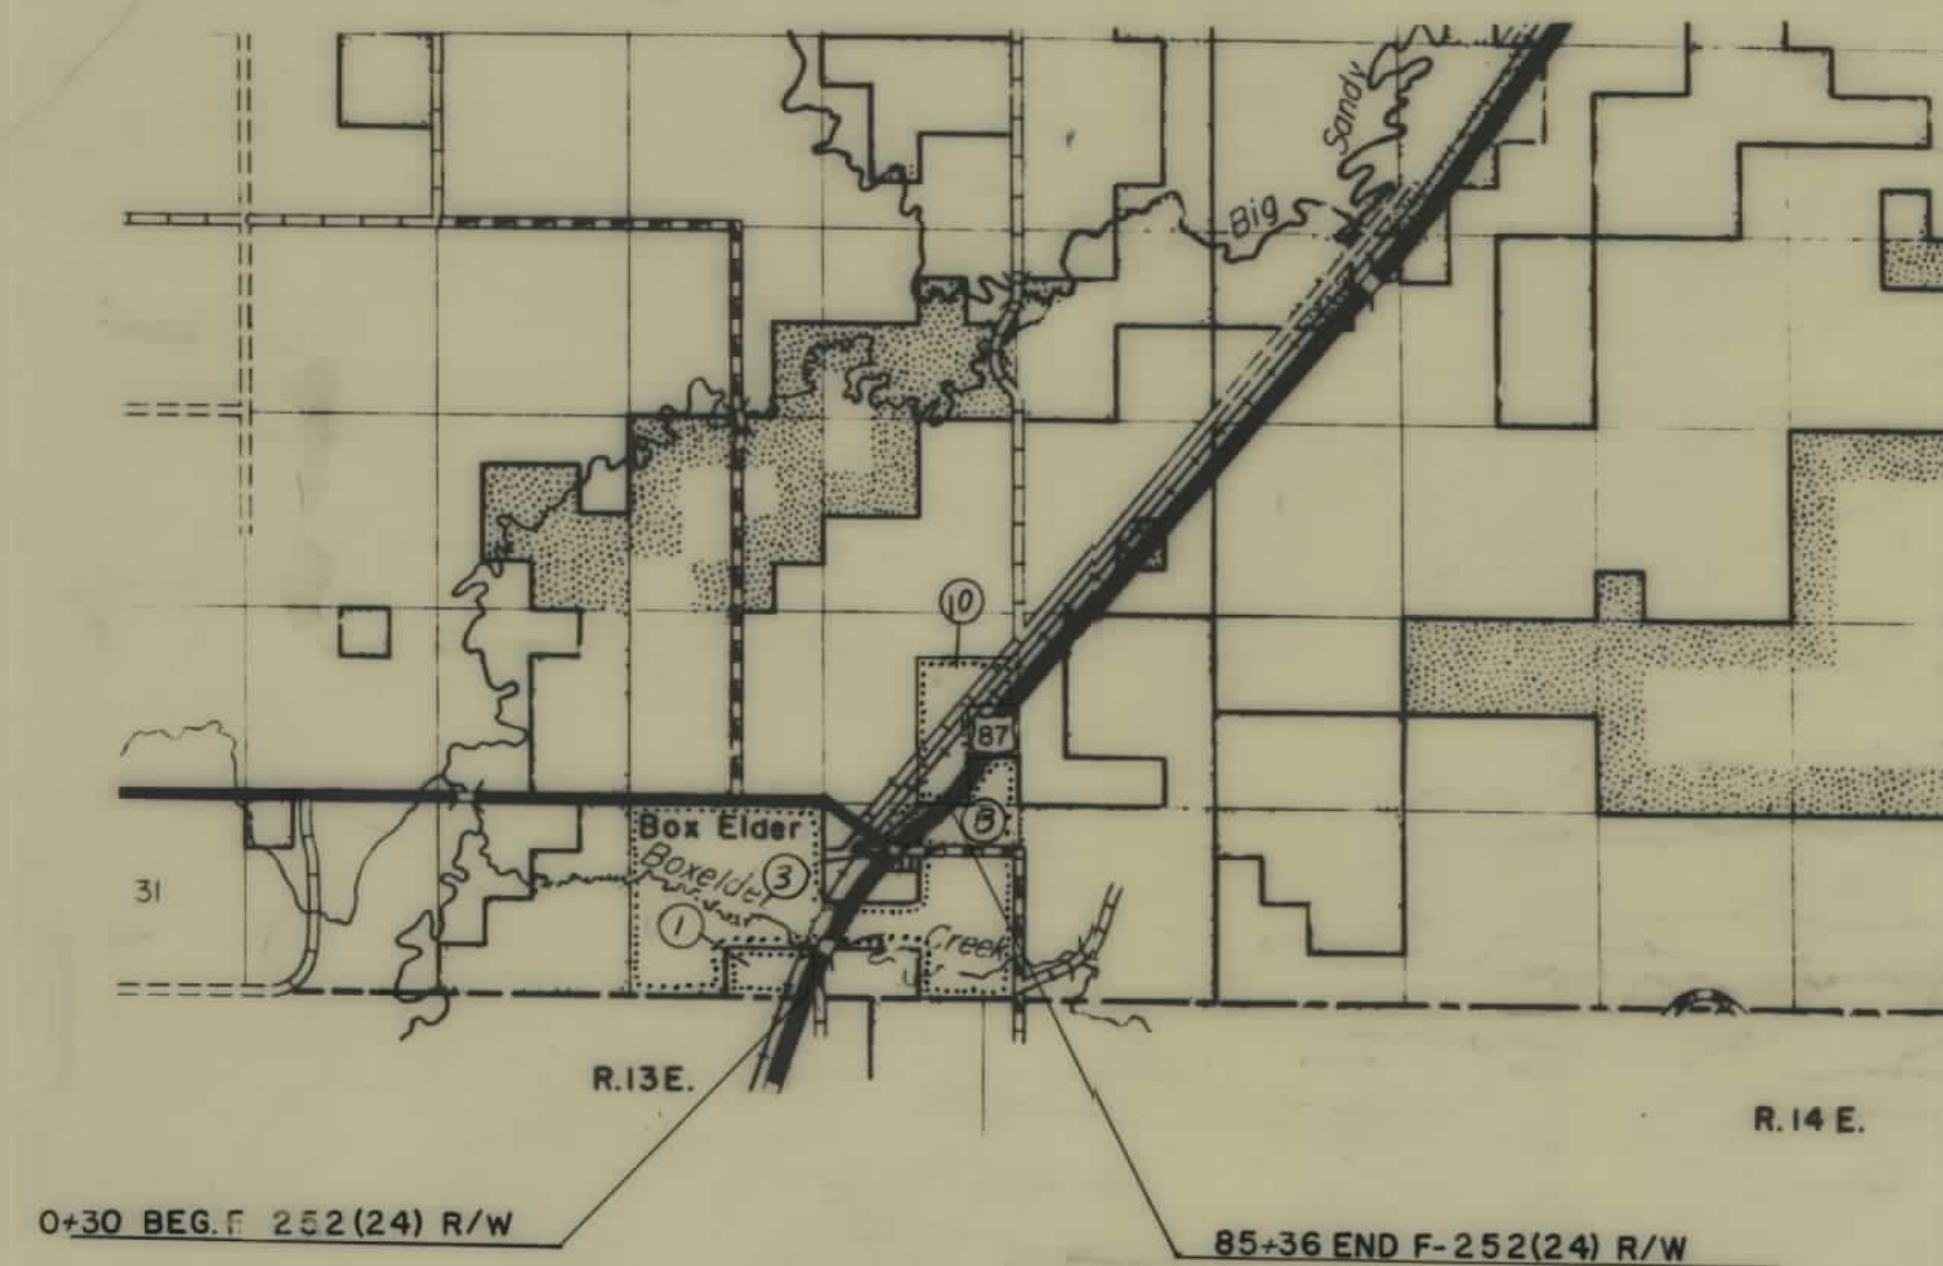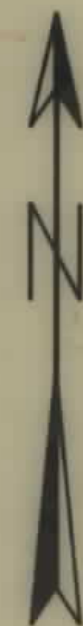

INDEX

[illegible]

STATE HIGHWAY COMMISSION OF MONTANA

APPROVED:

1-31 19 68

Lewis M. Chittins
STATE HIGHWAY ENGINEER

U.S. DEPARTMENT OF TRANSPORTATION
FEDERAL HIGHWAY ADMINISTRATION
BUREAU OF PUBLIC ROADS

APPROVED:


DIVISION ENGINEER

-2-68-
DATE



OWNERSHIPS								
PARCEL	NAME	ADDRESS	TOTAL AREA	GROSS R/W AREA	P.T.W. AREA	AREA TO BE ACQUIRED	REMAINDER	
							LEFT	RIGHT
4	N. CONVENT RD.	BOX ELDER, MONT.		0.26	0.15	0.11		
5	Box Elder City Limits		22350 SF	47015 F		47015 F		176495 F
6	Box Elder City Limits			0.30		0.30		
7	G.N.R.R.			3.00	0.12	2.88		
8	U.S.A. - IN TRUST ??		107,000.00	0.59		0.59		

FED. ROAD DIST. NO.	STATE OF MONTANA	FED. AID PROJECT NUMBERS		STATE NO.	SHEET NO.	TOTAL SHEETS
		CONST. NO.	R/W NO.			
8	MONTANA		F-252 (24)	1252-24	3	4

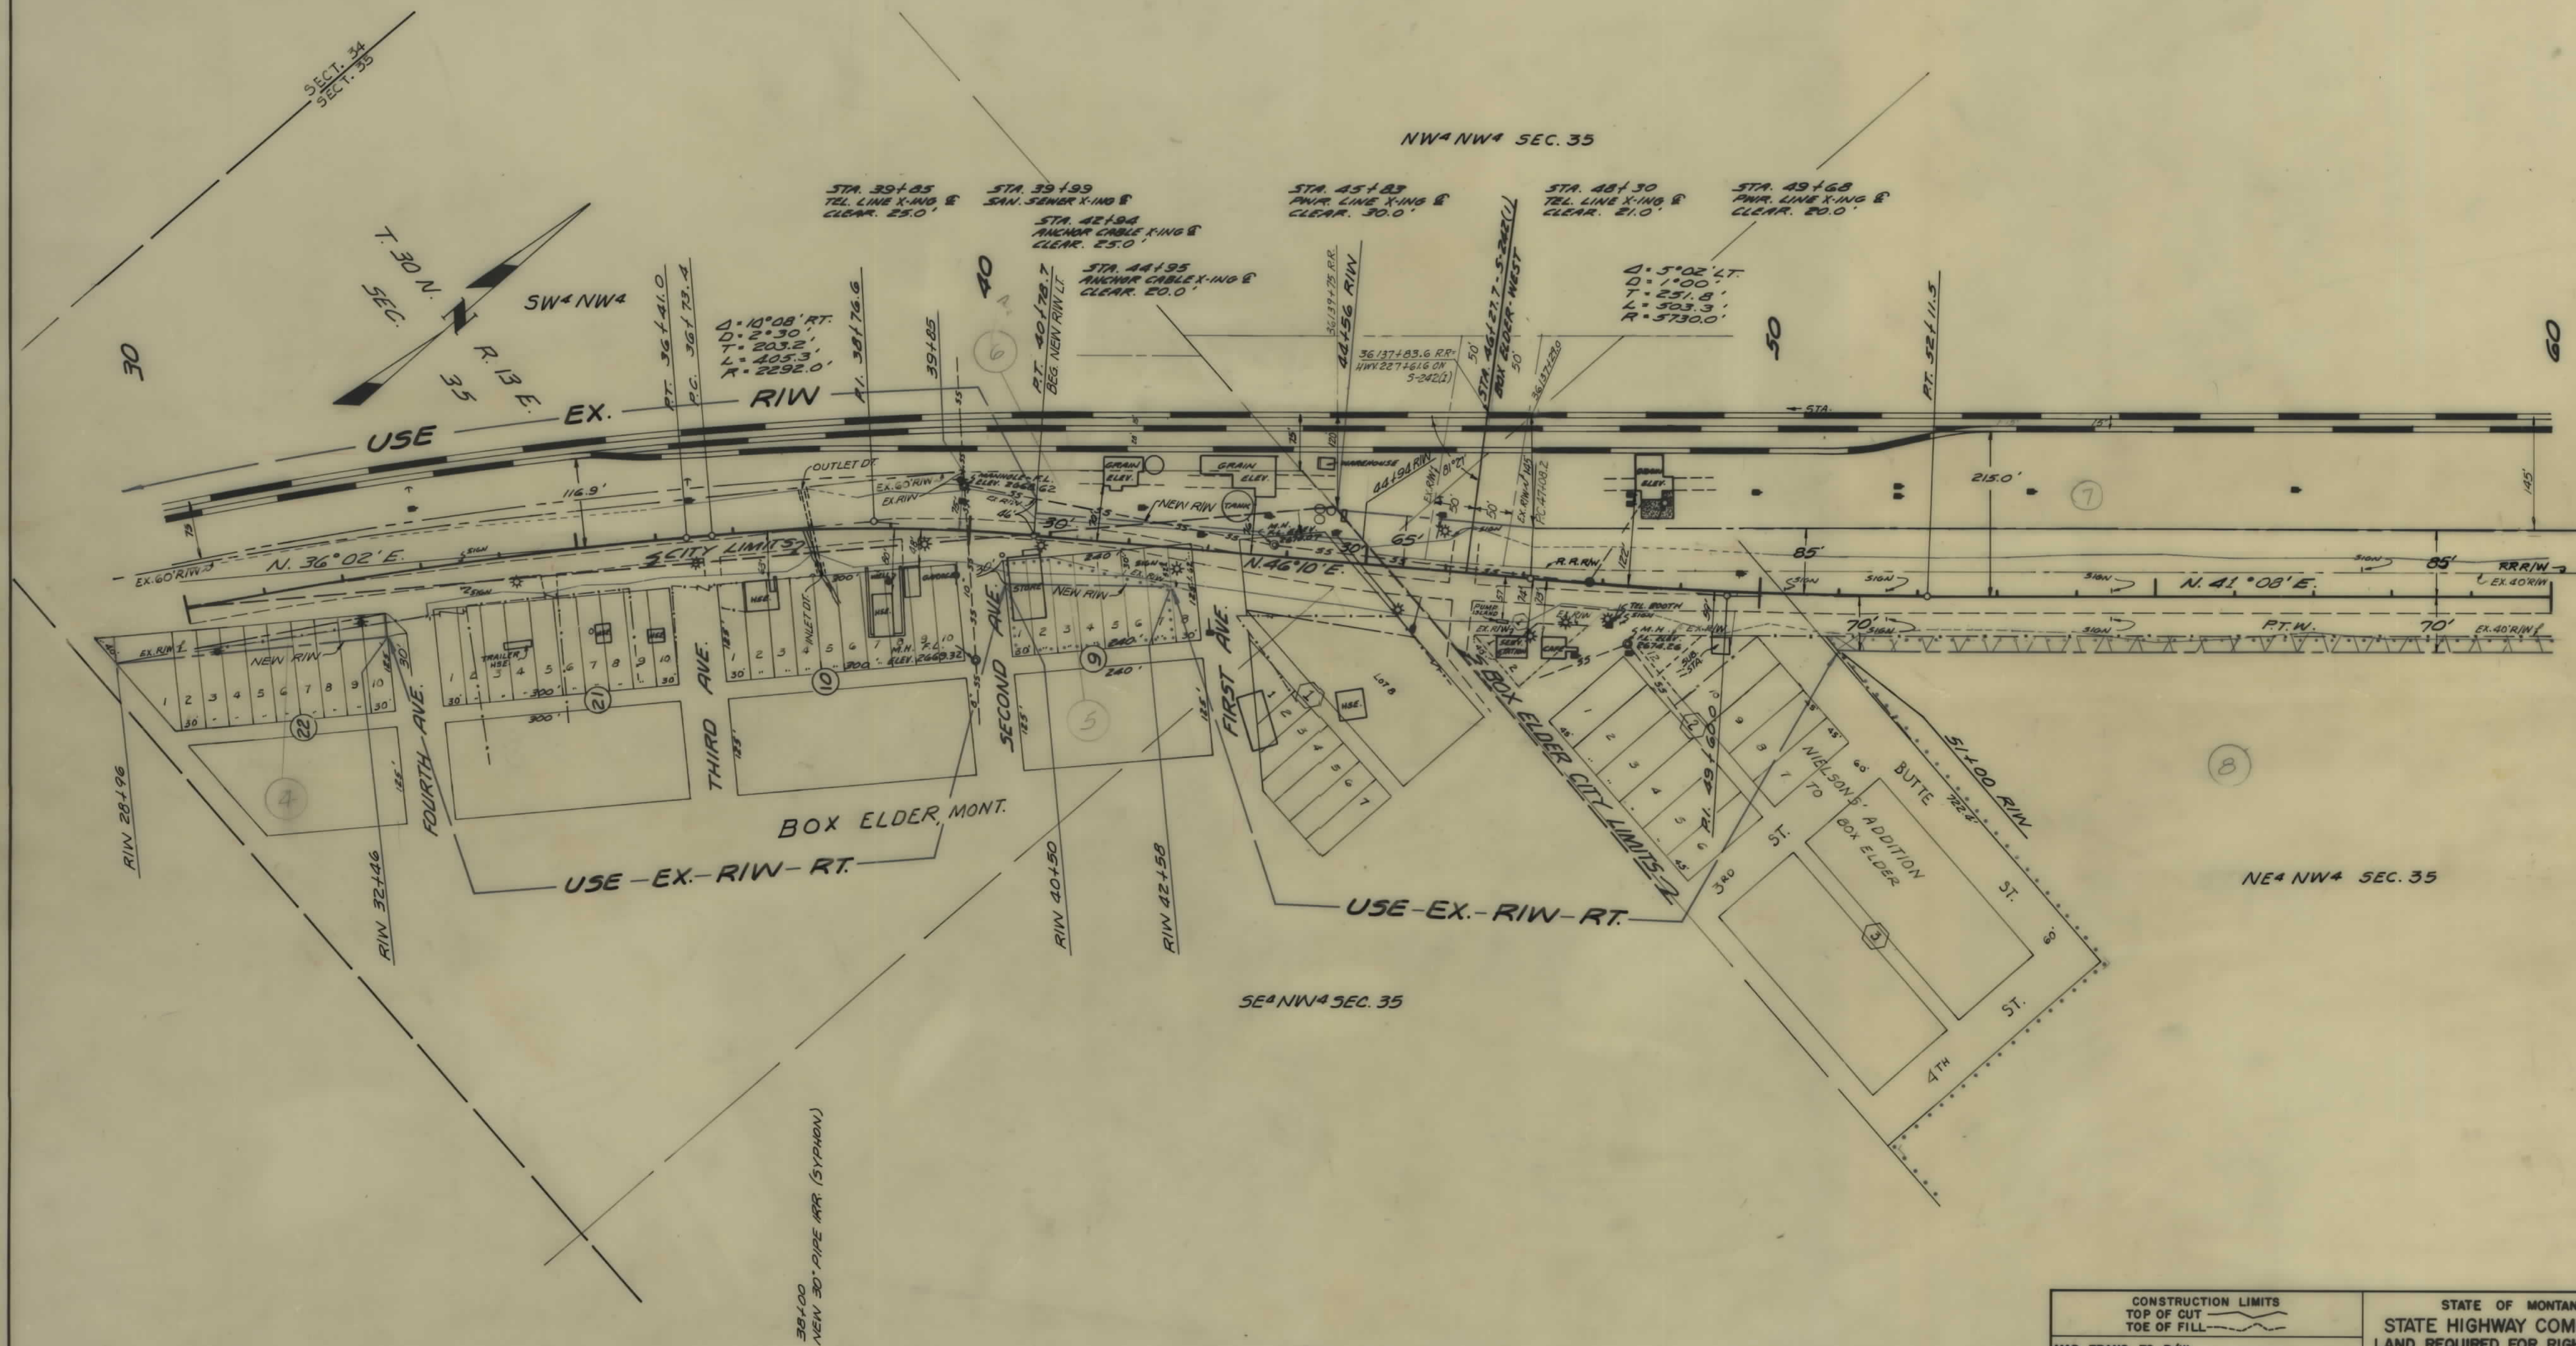

CONSTRUCTION LIMITS TOP OF CUT TOP OF FILL		STATE OF MONTANA STATE HIGHWAY COMMISSION LAND REQUIRED FOR RIGHT OF WAY HILL COUNTY	
MAP TRANS. TO R/W		SCALE 1"=100' MAP COMPLETED	
MAP REVISED			
B.R.R. APPROVAL	2-26-68, 2-26-68, 4-1-68		
6-17-68			

OWNERSHIPS								
PARCEL	NAME	ADDRESS	TOTAL AREA	GROSS R/W AREA	R.T.W. AREA	AREA TO BE ACQUIRED	REMAINDER	
							LEFT	RIGHT
7	G.N. RY Co.			3.00	0.12	2.88		
8	U.S.N. - IN TRUST ??		107,000.00	0.59		0.59		
9	DELETED							
10	WILLIAM J. FORTCHNER	Box 448	1,460.00	8.06	6.80	1.26	*127.26	24.68

FED. ROAD DIST. NO.	STATE OF	FED. AID PROJECT NUMBERS		STATE NO.	SHEET NO.	TOTAL SHEETS
		CONST. NO.	R/W NO.			
8	MONTANA		F-252(24)	1252-24	4	4

