

PLANS


NOT

TO

SCALE

OWNERSHIPS								
PARCEL	NAME	ADDRESS	TOTAL AREA	GROSS R/W AREA	R.T.W. AREA	AREA TO BE ACQUIRED	REMAINDER	
							LEFT	RIGHT
1	WILLIAMS COULEE COOPERATIVE STATE GRAZING DIST. - WINNETT, MONT.		453.46	0.16 AC.		0.16 AC.	453.30	
2	BUD SHAW	MOSBY, MONT.	161.07	0.34 AC.		0.34 AC.		160.73
3	UNITED STATES OF AMERICA			31.90 AC.	1.54 AC.	30.36 AC.		

FED. ROAD DIST. NO.	STATE	FED. AID PROJECT NUMBERS		STATE NO.	SHEET NO.	TOTAL SHEETS
		CONST. NO.	R/W NO.			
8	MONT.		F-256(23)	1256-23	2	10

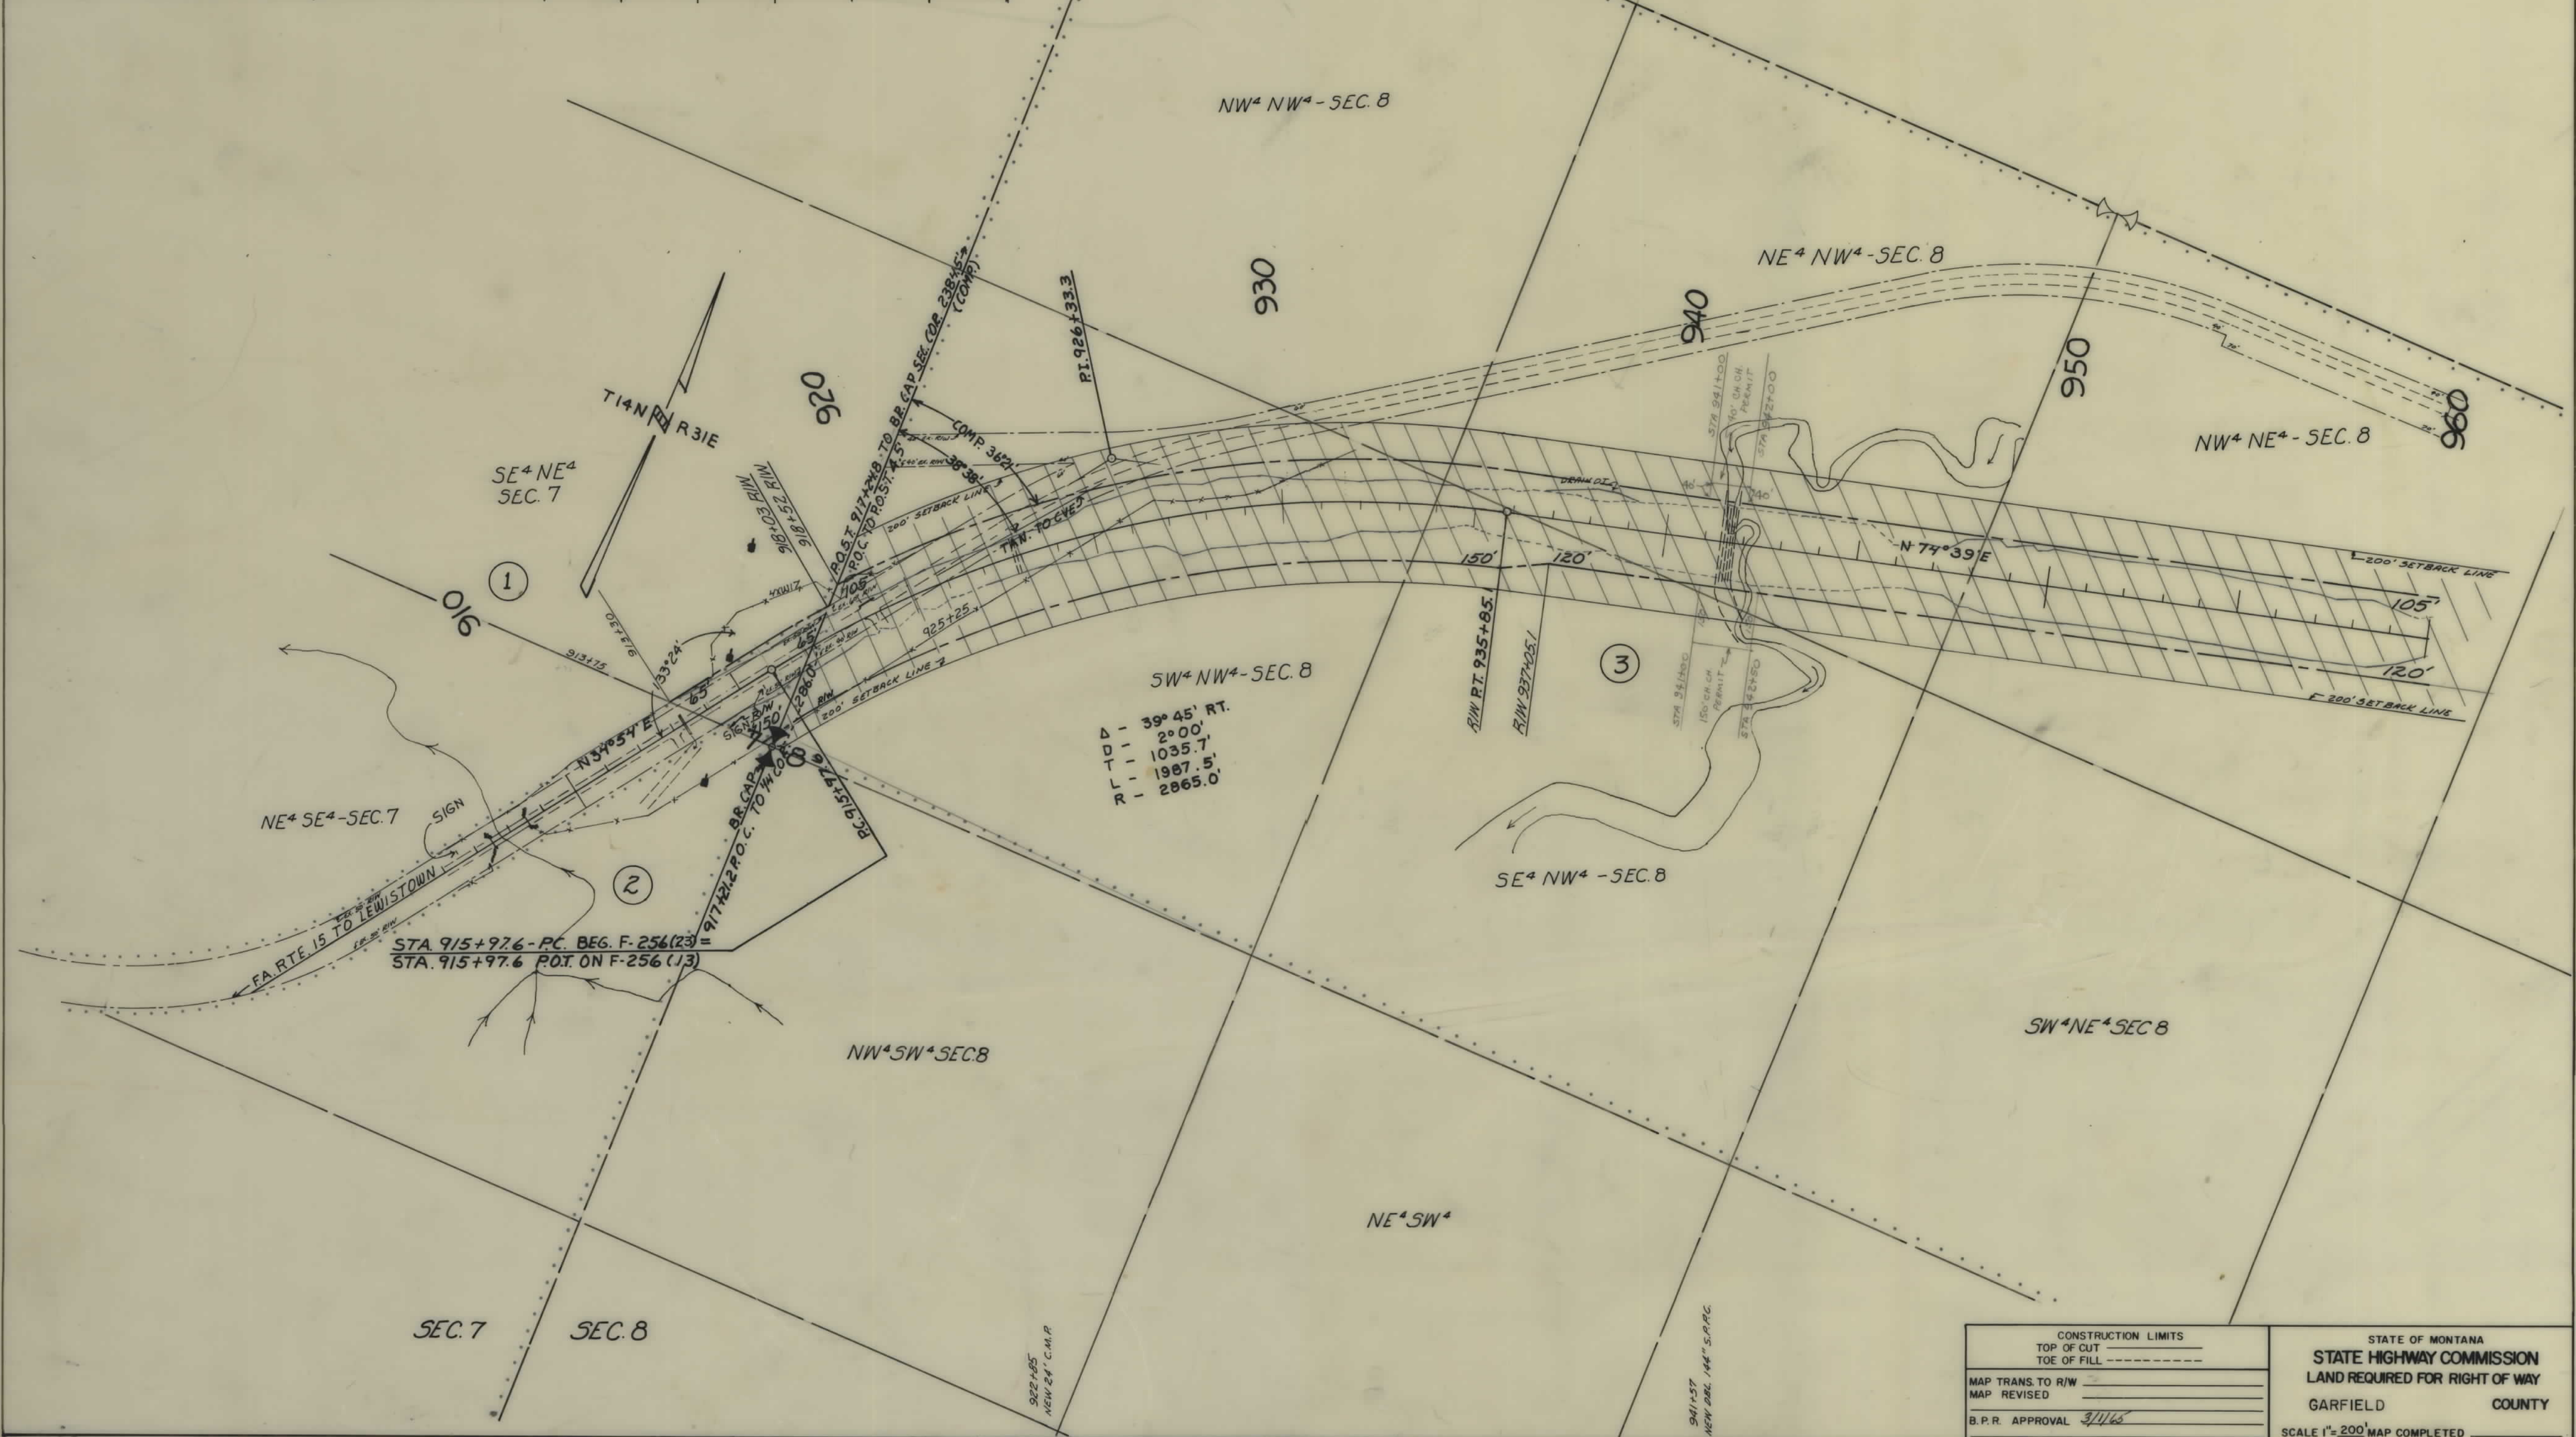

CONSTRUCTION LIMITS		STATE OF MONTANA	
TOP OF CUT	-----	STATE HIGHWAY COMMISSION	
TOE OF FILL	-----	LAND REQUIRED FOR RIGHT OF WAY	
MAP TRANS. TO R/W	-----	GARFIELD COUNTY	
MAP REVISED	-----	SCALE 1"=200' MAP COMPLETED	
B.P.R. APPROVAL	3/1/65		

OWNERSHIPS								
PARCEL	NAME	ADDRESS	TOTAL AREA	GROSS R/W AREA	R/W AREA	AREA TO BE ACQUIRED	REMAINDER	
							LEFT	RIGHT
3	UNITED STATES OF AMERICA			31.90 AC.	1.54 AC.	30.36 AC.		
4	EILEEN C. FOXLEY	701 LIVESTOCK EXCH. BLDG. - OMAHA, NEB.		5.65 AC.		5.65 AC.		
5	UNITED STATES OF AMERICA			26.99 AC.		26.99 AC.		

FED. ROAD DIST. NO.	STATE	FED. AID PROJECT NUMBERS		STATE NO.	SHEET NO.	TOTAL SHEETS
		CONST. NO.	R/W NO.			
8	MONT.		F-256(23)	1256-23	3	10



CONSTRUCTION LIMITS		STATE OF MONTANA	
TOP OF CUT		STATE HIGHWAY COMMISSION	
TOE OF FILL		LAND REQUIRED FOR RIGHT OF WAY	
MAP TRANS. TO R/W		GARFIELD	COUNTY
MAP REVISED			
B.P.R. APPROVAL	9/11/65	SCALE 1"=200' MAP COMPLETED	

OWNERSHIPS							
PARCEL	NAME	ADDRESS	TOTAL AREA	GROSS R/W AREA	P.T.W. AREA	AREA TO BE ACQUIRED	REMAINDER LEFT RIGHT
5	UNITED STATES OF AMERICA			26.99 AC.		26.99 AC.	
6	EILEEN C. FOXLEY	701 LIVESTOCK EXCH. BLDG. - OMAHA, NEB.		33.00 AC.		33.00 AC.	

FED. ROAD DIST. NO.	STATE	FED. AID PROJECT NO.	CONST. NO.	R/W NO.	STATE NO.	SHEET NO.	TOTAL SHEETS
8	MONT.			F-25623	1256-23	4	10



CONSTRUCTION LIMITS

TOP OF CUT _____

TOE OF FILL _____

MAP TRANS. TO R/W _____

MAP REVISED _____

B.P.R. APPROVAL 3/1/66

STATE OF MONTANA

STATE HIGHWAY COMMISSION


LAND REQUIRED FOR RIGHT OF WAY

GARFIELD COUNTY

SCALE 1" = 200' MAP COMPLETED _____

OWNERSHIPS							
PARCEL	N A M E	A D D R E S S	TOTAL AREA	GROSS R/W AREA	P.T.W. AREA	AREA TO BE ACQUIRED	REMAINDER
							LEFT RIGHT
6	EILEEN C. FOXLEY	701 LIVESTOCK EXC. BLDG. - OMAHA, NEB.		33.00 AC.		33.00 AC.	
7	NORTHERN PACIFIC RAILWAY CO.	TAX DEPT. - ST. PAUL, MINN.		24.15 AC.		24.15 AC.	106.74 AC.
4 & 6	EILEEN C. FOXLEY	701 LIVESTOCK EXC. BLDG. - OMAHA, NEB.	1997.63	38.65 AC.		38.65 AC.	295.15 1663.83 AC.

FED. ROAD DIST. NO.	STATE	FED. AID PROJECT NUMBERS		STATE NO.	SHEET NO.	TOTAL SHEETS
		CONST. NO.	R/W NO.			
8	MONT.		F-25623	1256-23	5	10

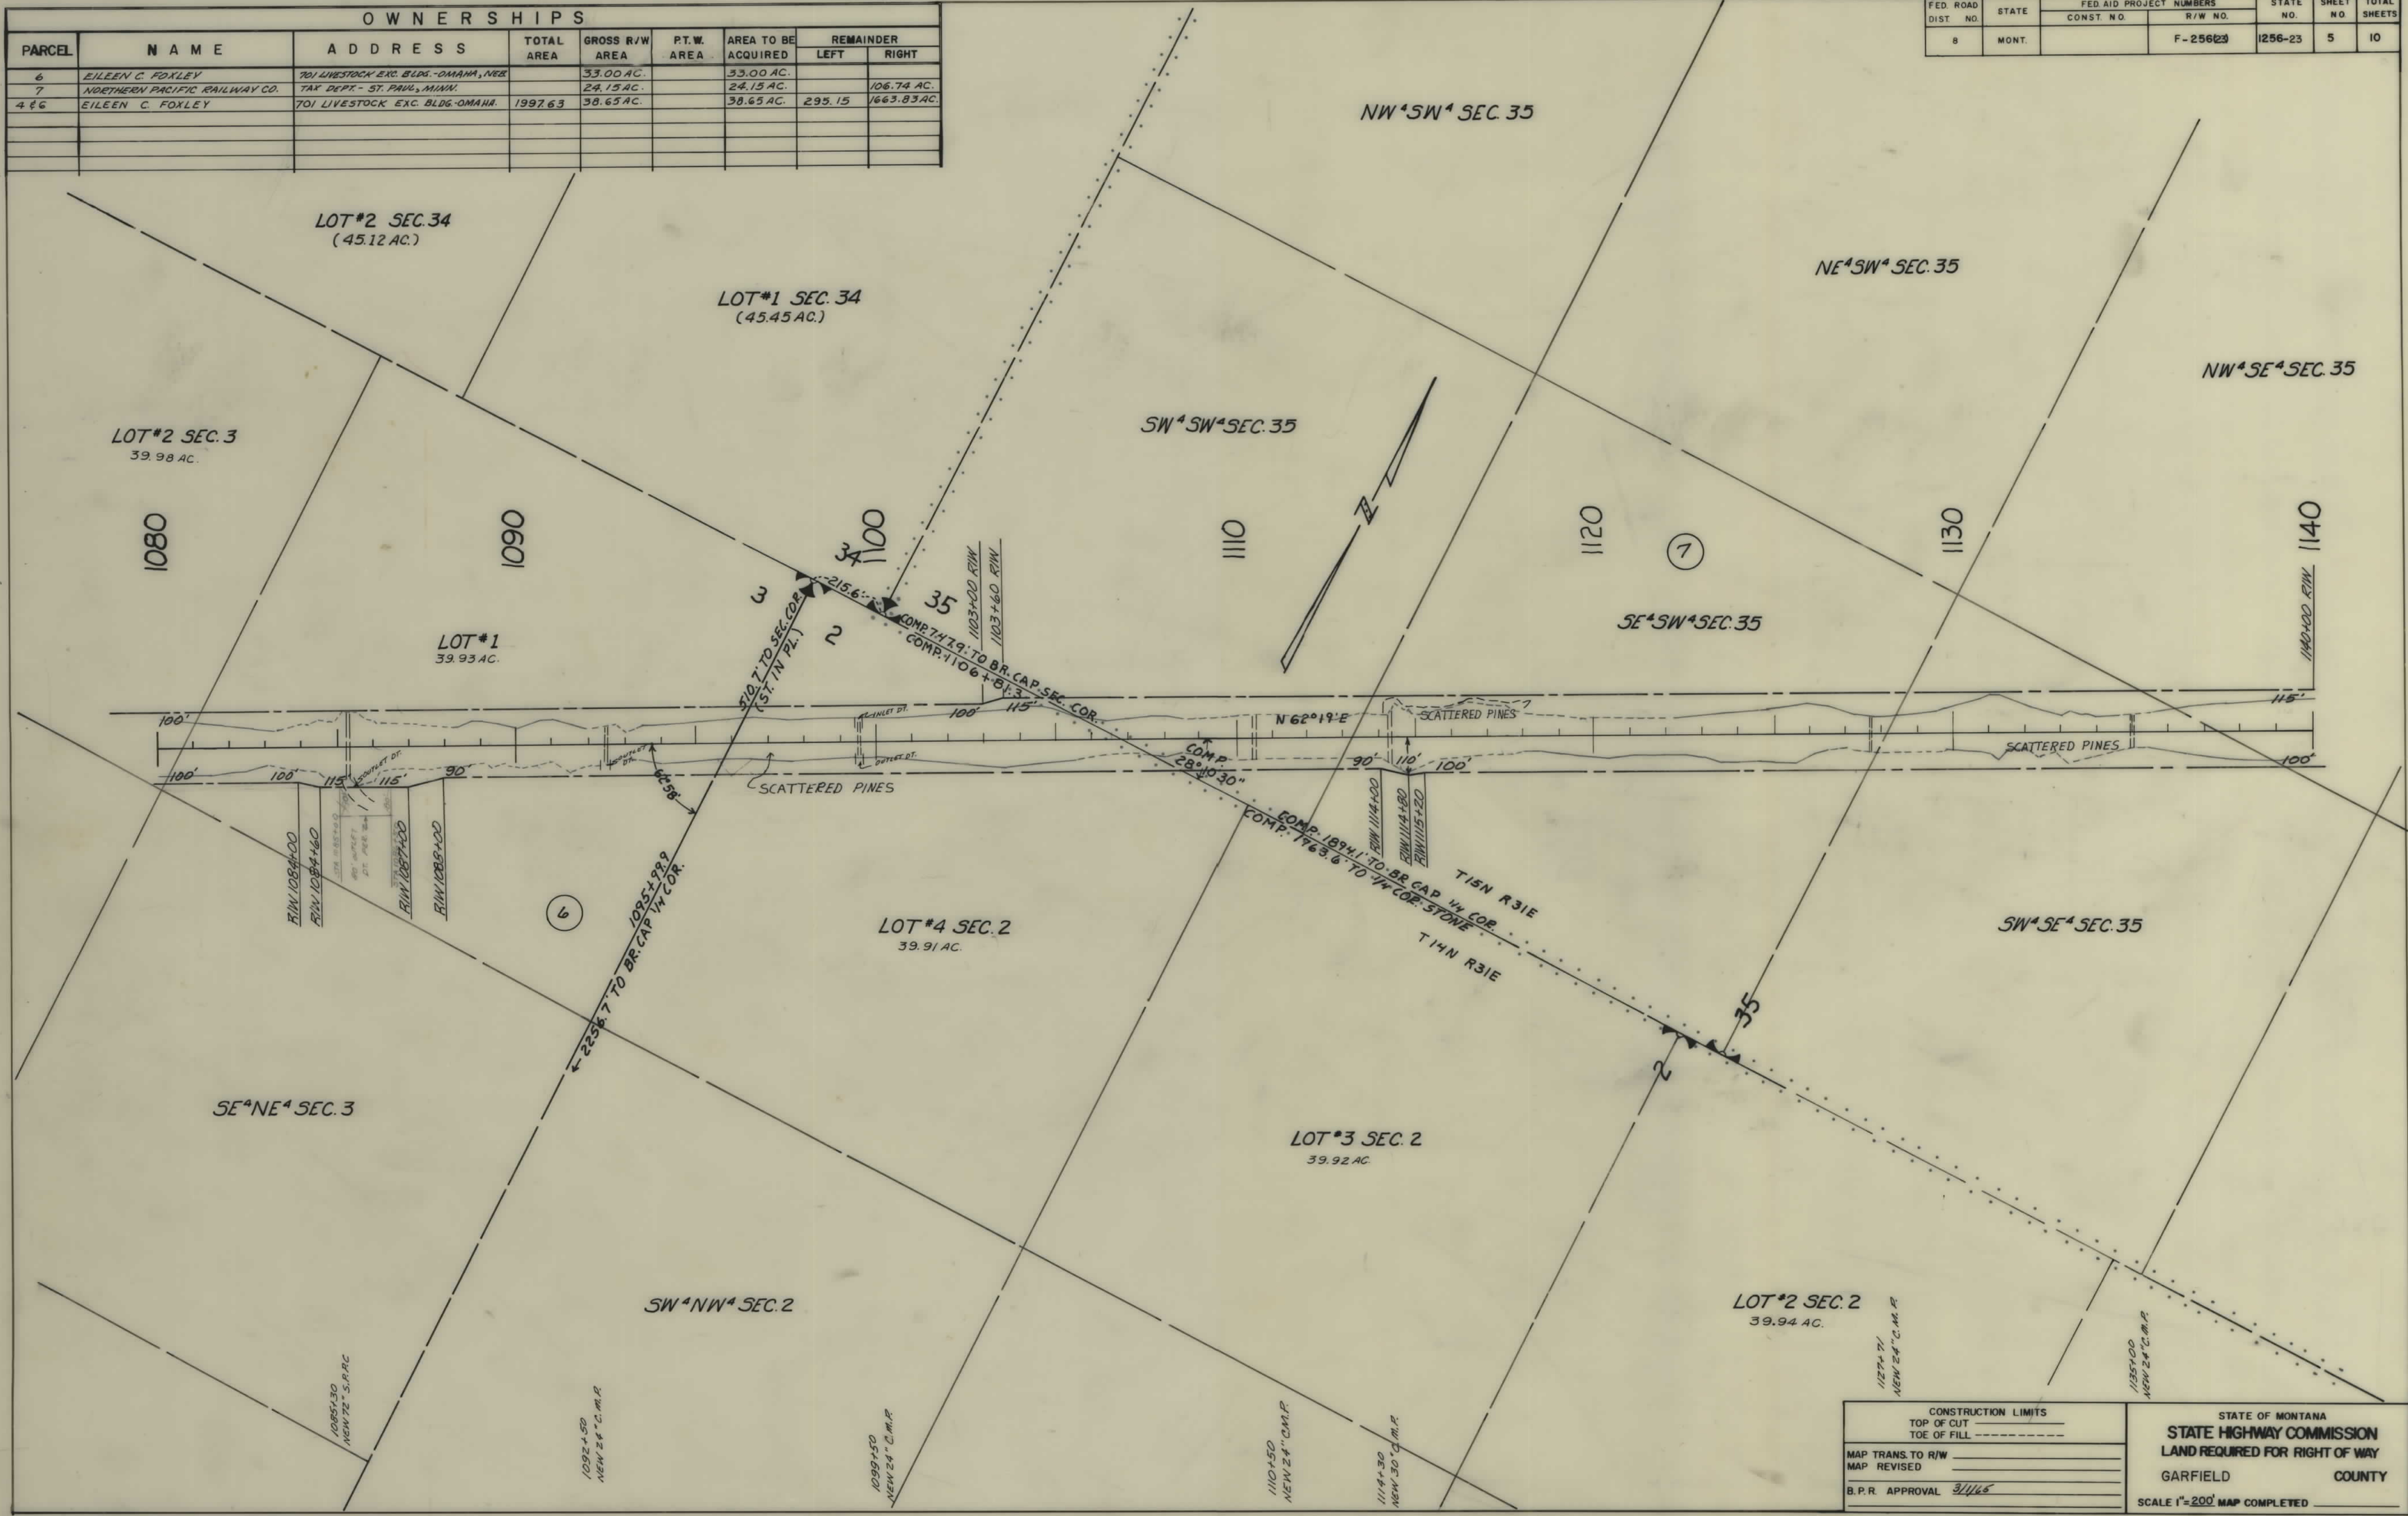


CONSTRUCTION LIMITS	
TOP OF CUT	TOE OF FILL
MAP TRANS. TO R/W	
MAP REVISED	
B.P.R. APPROVAL 3/11/65	

STATE OF MONTANA	
STATE HIGHWAY COMMISSION	
LAND REQUIRED FOR RIGHT OF WAY	
GARFIELD	COUNTY
SCALE 1"=200' MAP COMPLETED	


OWNERSHIPS								
PARCEL	NAME	ADDRESS	TOTAL AREA	GROSS R/W AREA	R.T.W. AREA	AREA TO BE ACQUIRED	REMAINDER	
							LEFT	RIGHT
7	NORTHERN PACIFIC RAILWAY CO.	TAX DEPT. - ST. PAUL, MINN.	386.92	24.15 AC.		24.15 AC.	256.03	106.74
8	STATE OF MONTANA		640.0 AC.	25.04 AC.	0.66 AC.	24.38 AC.	214.53 AC.	400.43 AC.

FED. ROAD DIST. NO.	STATE	FED. AID PROJECT NO.	CONSTR. NO.	R/W NO.	STATE NO.	SHEET NO.	TOTAL SHEETS
8	MONT.			F-256023	1256-23	6	10

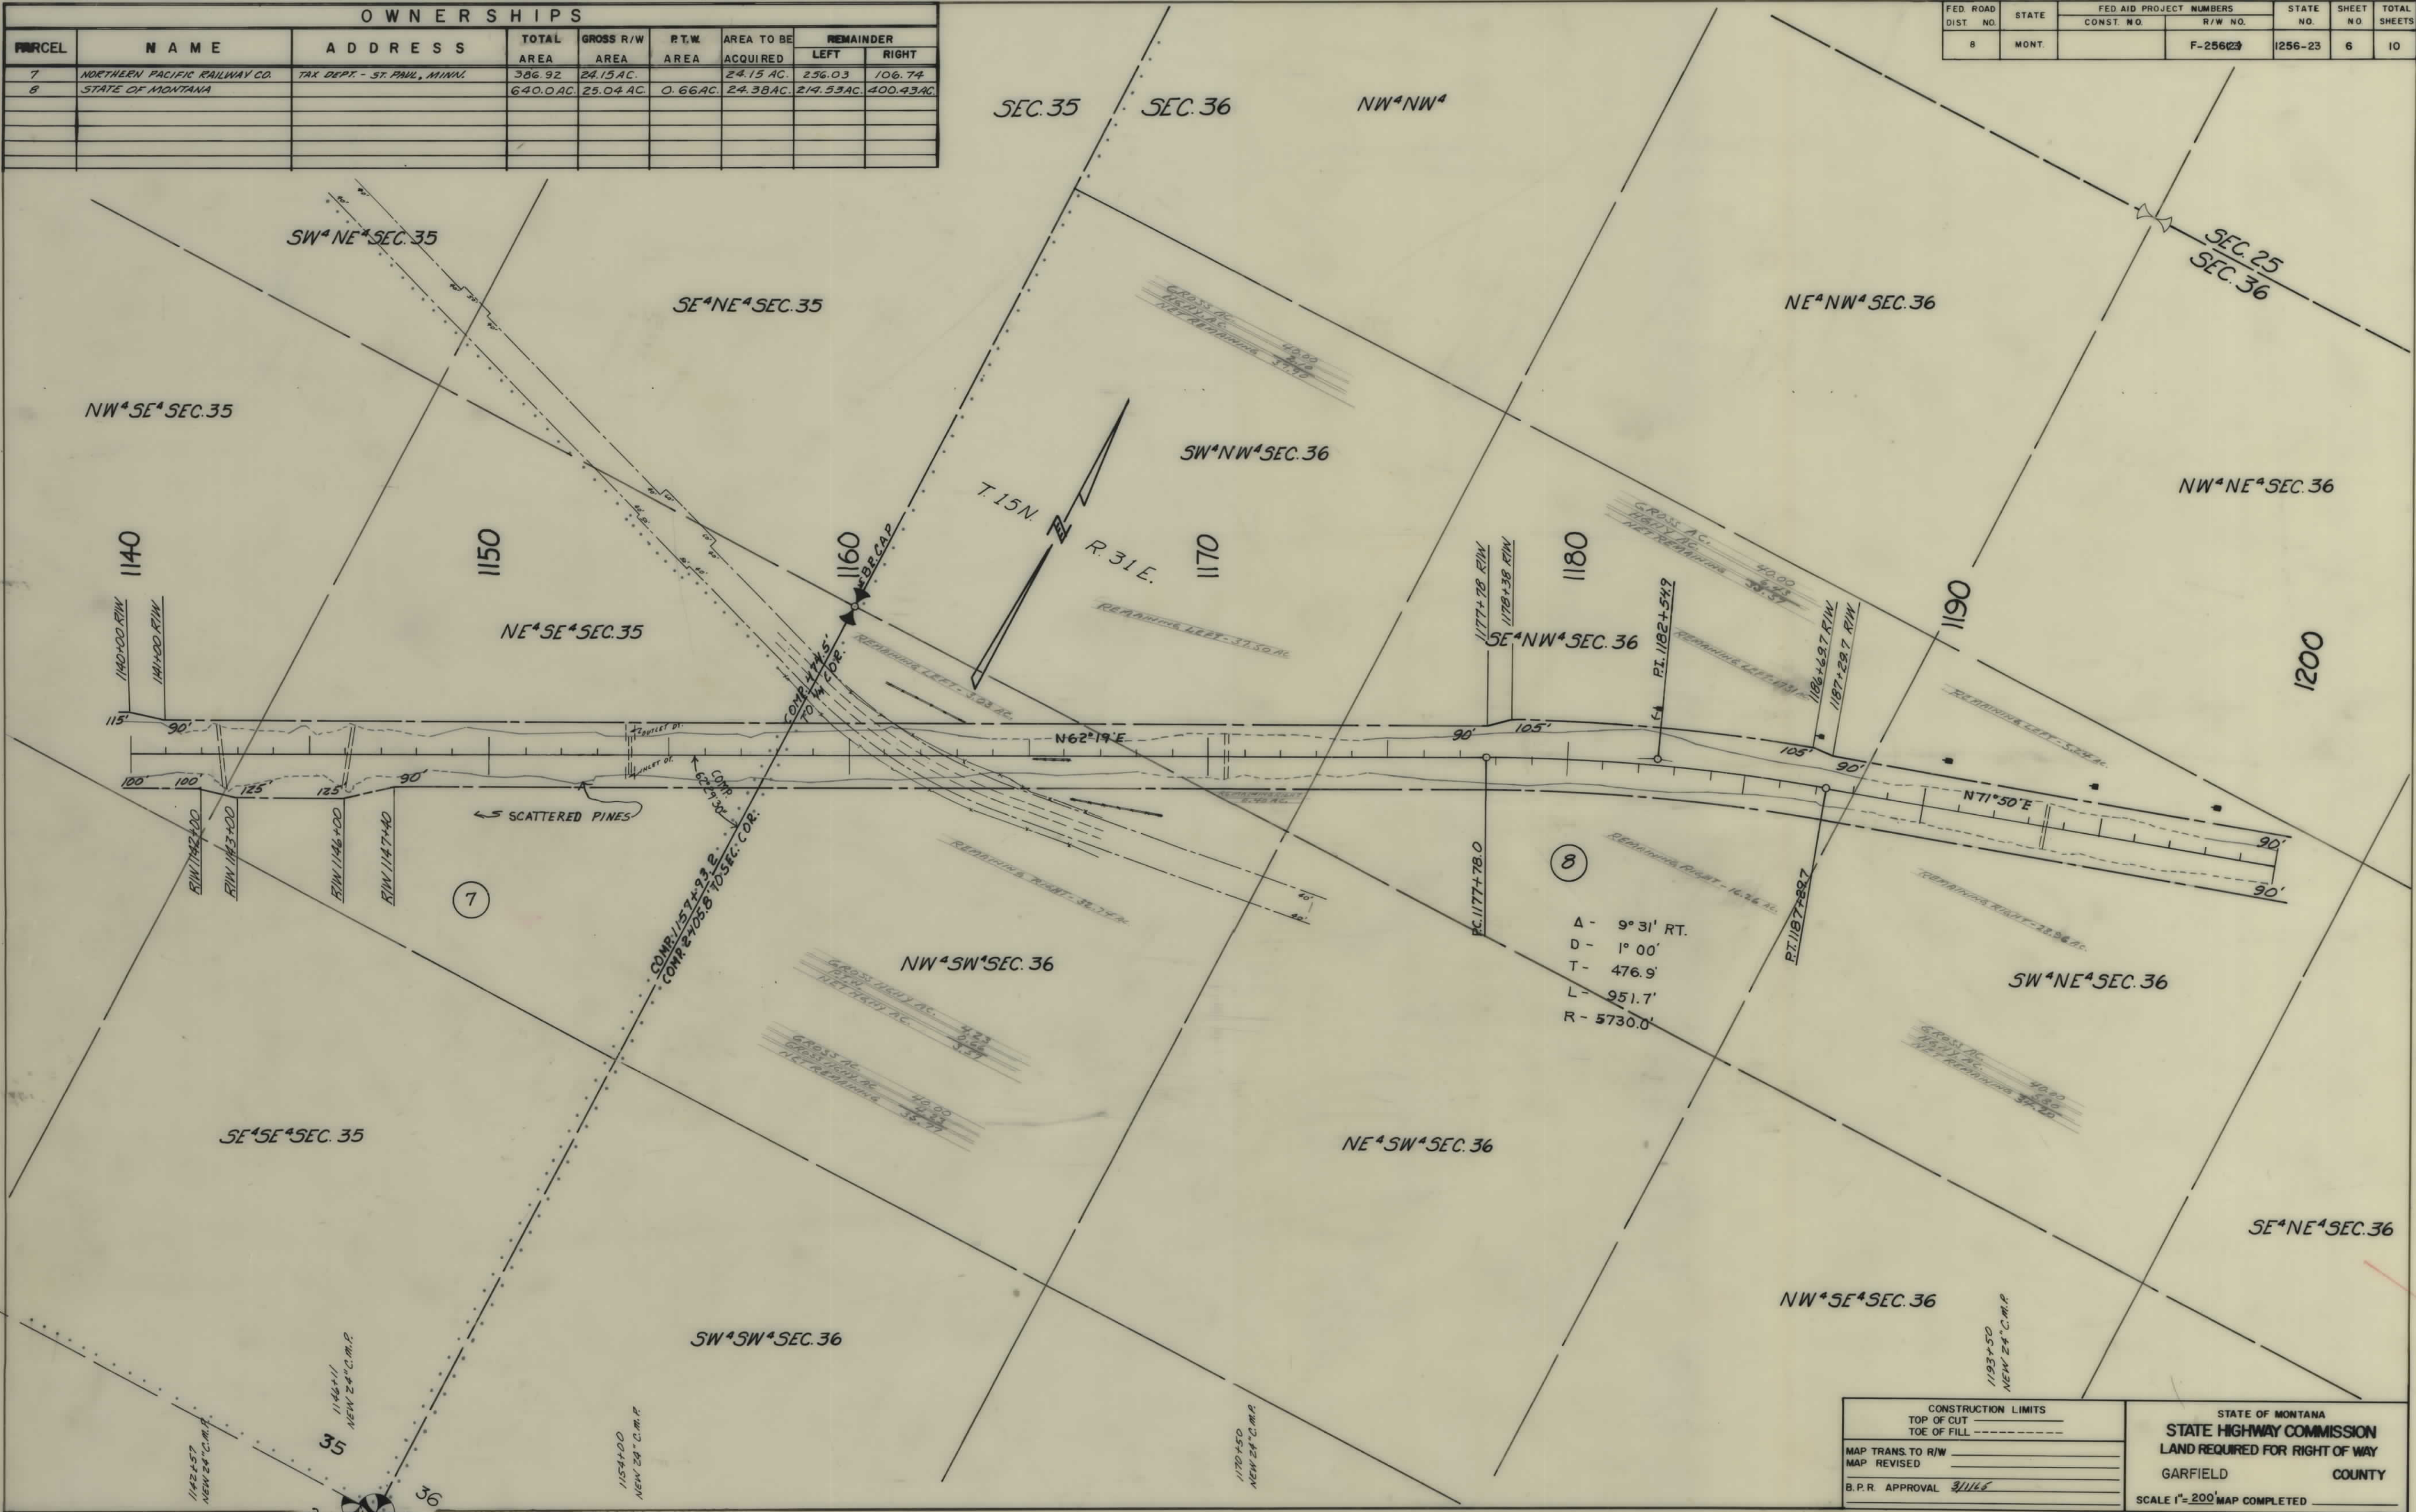

OWNERSHIPS								
PARCEL	NAME	ADDRESS	TOTAL AREA	GROSS R/W AREA	P.T. W. AREA	AREA TO BE ACQUIRED	REMAINDER	
							LEFT	RIGHT
9	W.J. BROWN RANCH CO.	SAND SPRINGS, MONT.	5457.93 AC	97.25 AC	28.33 AC	68.92 AC	2083.10 AC	3277.57 AC

FED. ROAD DIST. NO.	STATE	FED AID PROJECT NUMBERS		STATE NO.	SHEET NO.	TOTAL SHEETS
		CONST. NO.	R/W. NO.			
8	MONT.		F-25623	1256-23	10	10

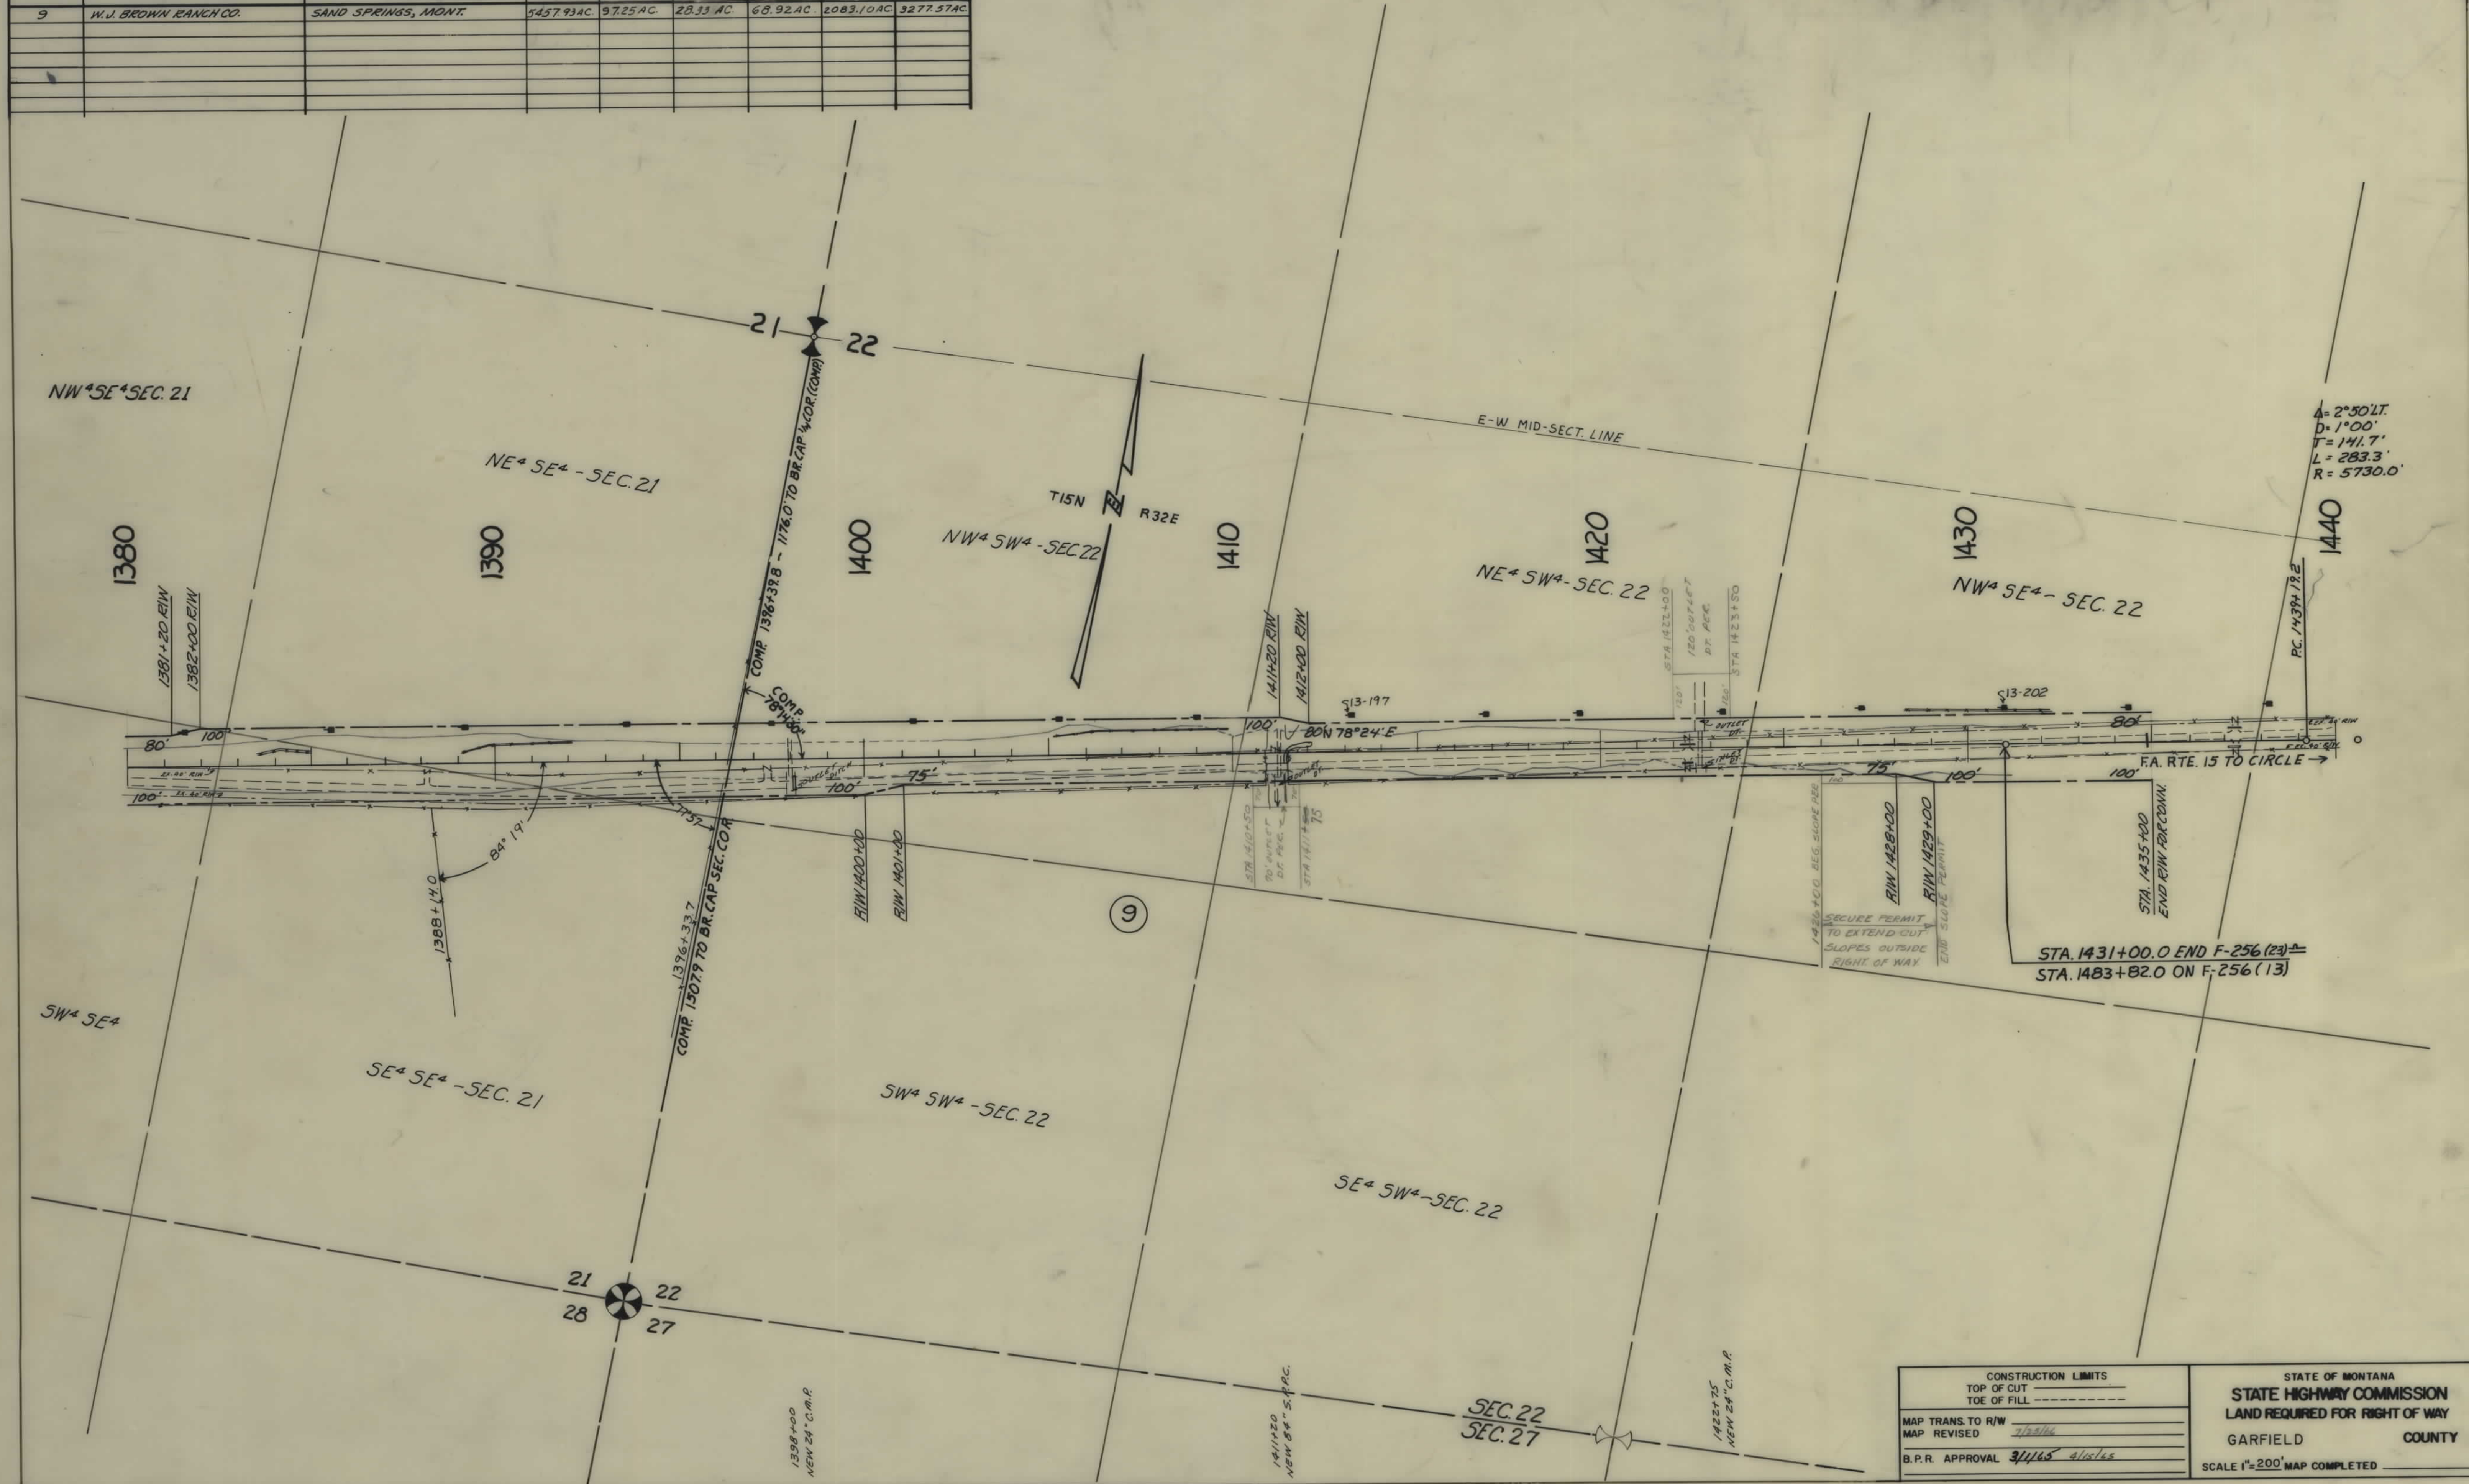

CONSTRUCTION LIMITS		STATE OF MONTANA	
TOP OF CUT	-----	STATE HIGHWAY COMMISSION	
TOE OF FILL	-----	LAND REQUIRED FOR RIGHT OF WAY	
MAP TRANS. TO R/W	7/15/16	GARFIELD COUNTY	
MAP REVISED	3/1/16	SCALE 1"=200' MAP COMPLETED	
B.P.R. APPROVAL	3/1/16		