



PLANS
NOT
TO
SCALE

DIST. NO.	STATE	FED. AID. PROJ. NO.	R/W NO.	SHEET NO.	TOTAL SHEETS
1	MONT.	SN FAP 260(4)	3660	3	6

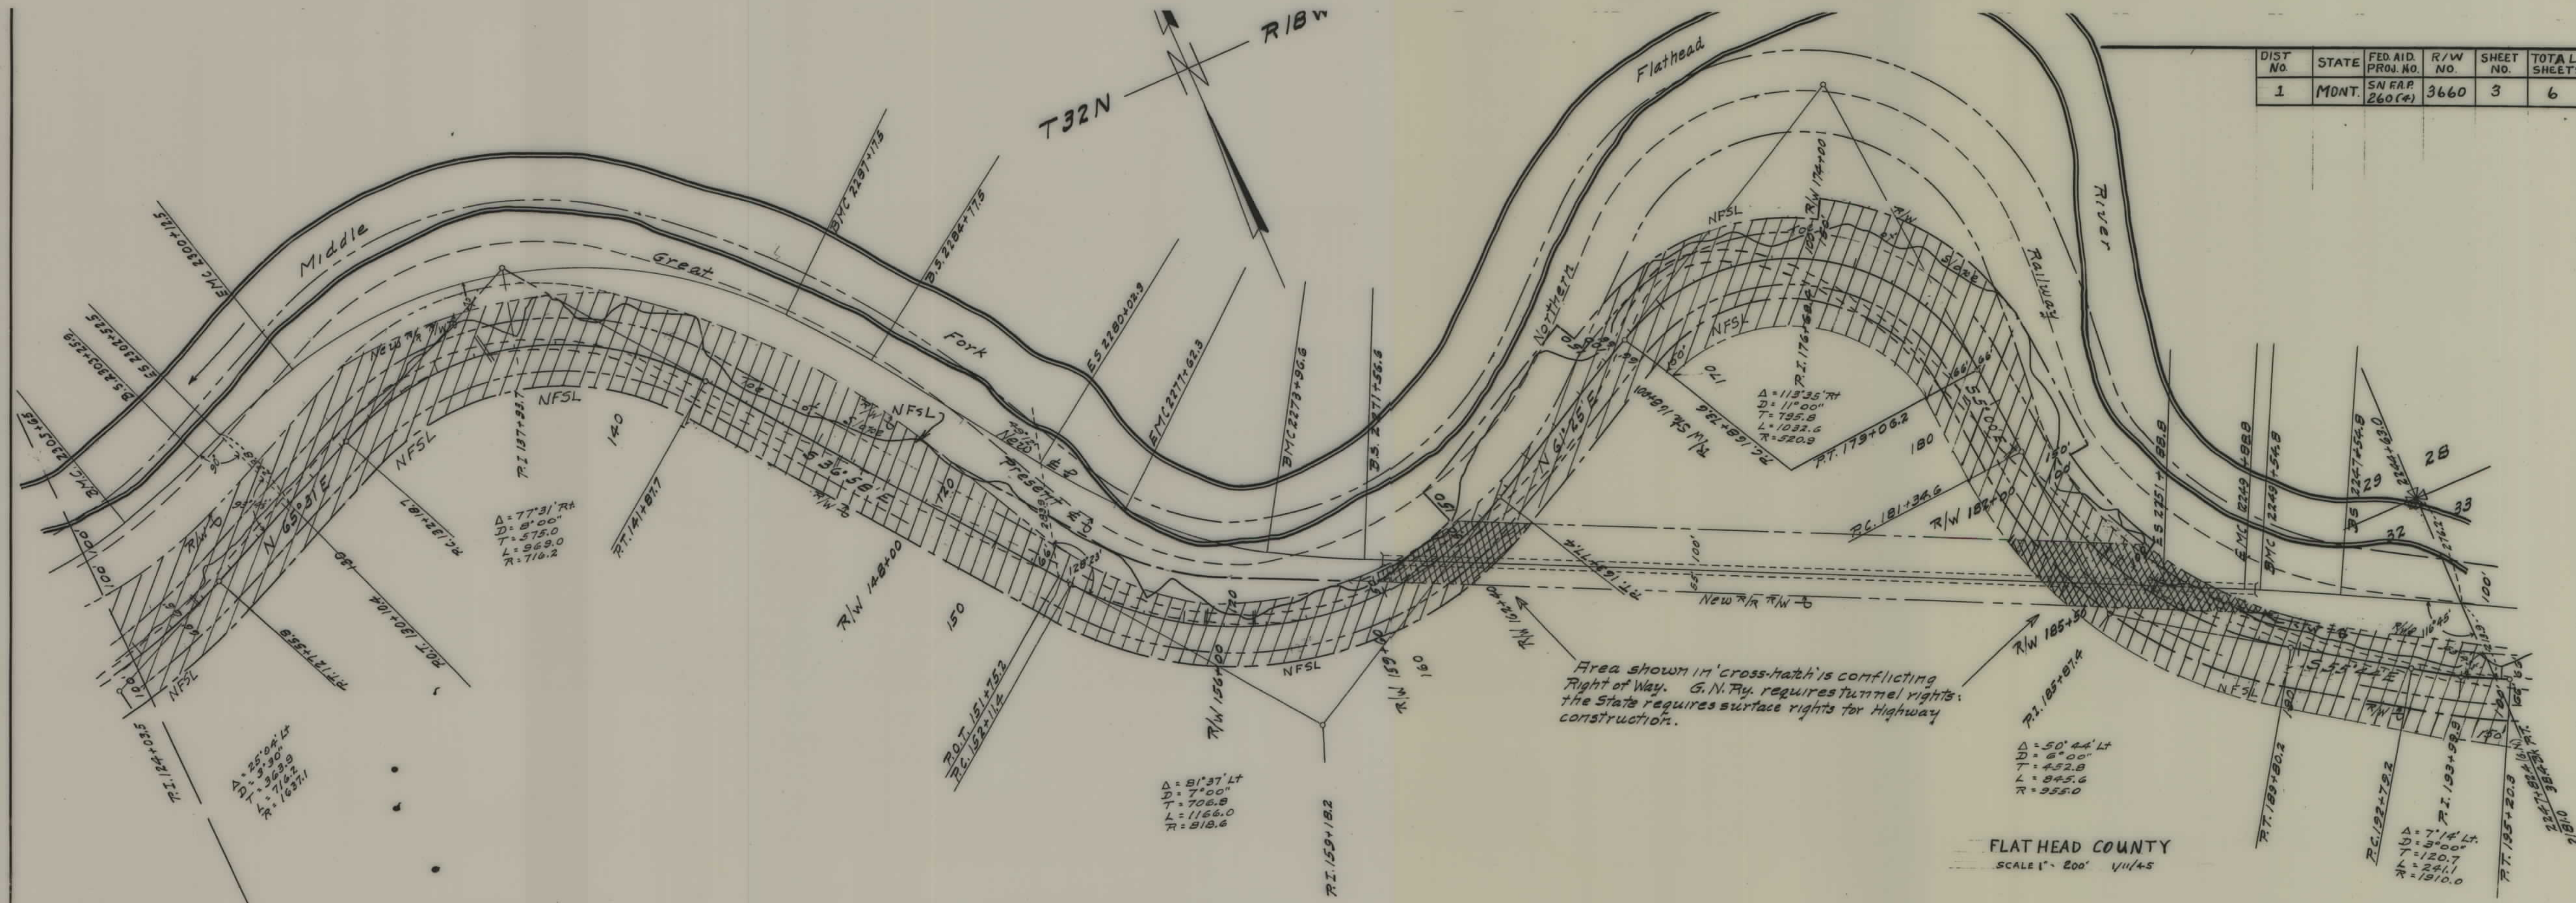


T32N R18W

DIST No.	STATE	FED AID PROJ No.	R/W No.	SHEET No.	TOTAL SHEETS
1	MONT.	SN FAP 260 (4)	3660	4	6

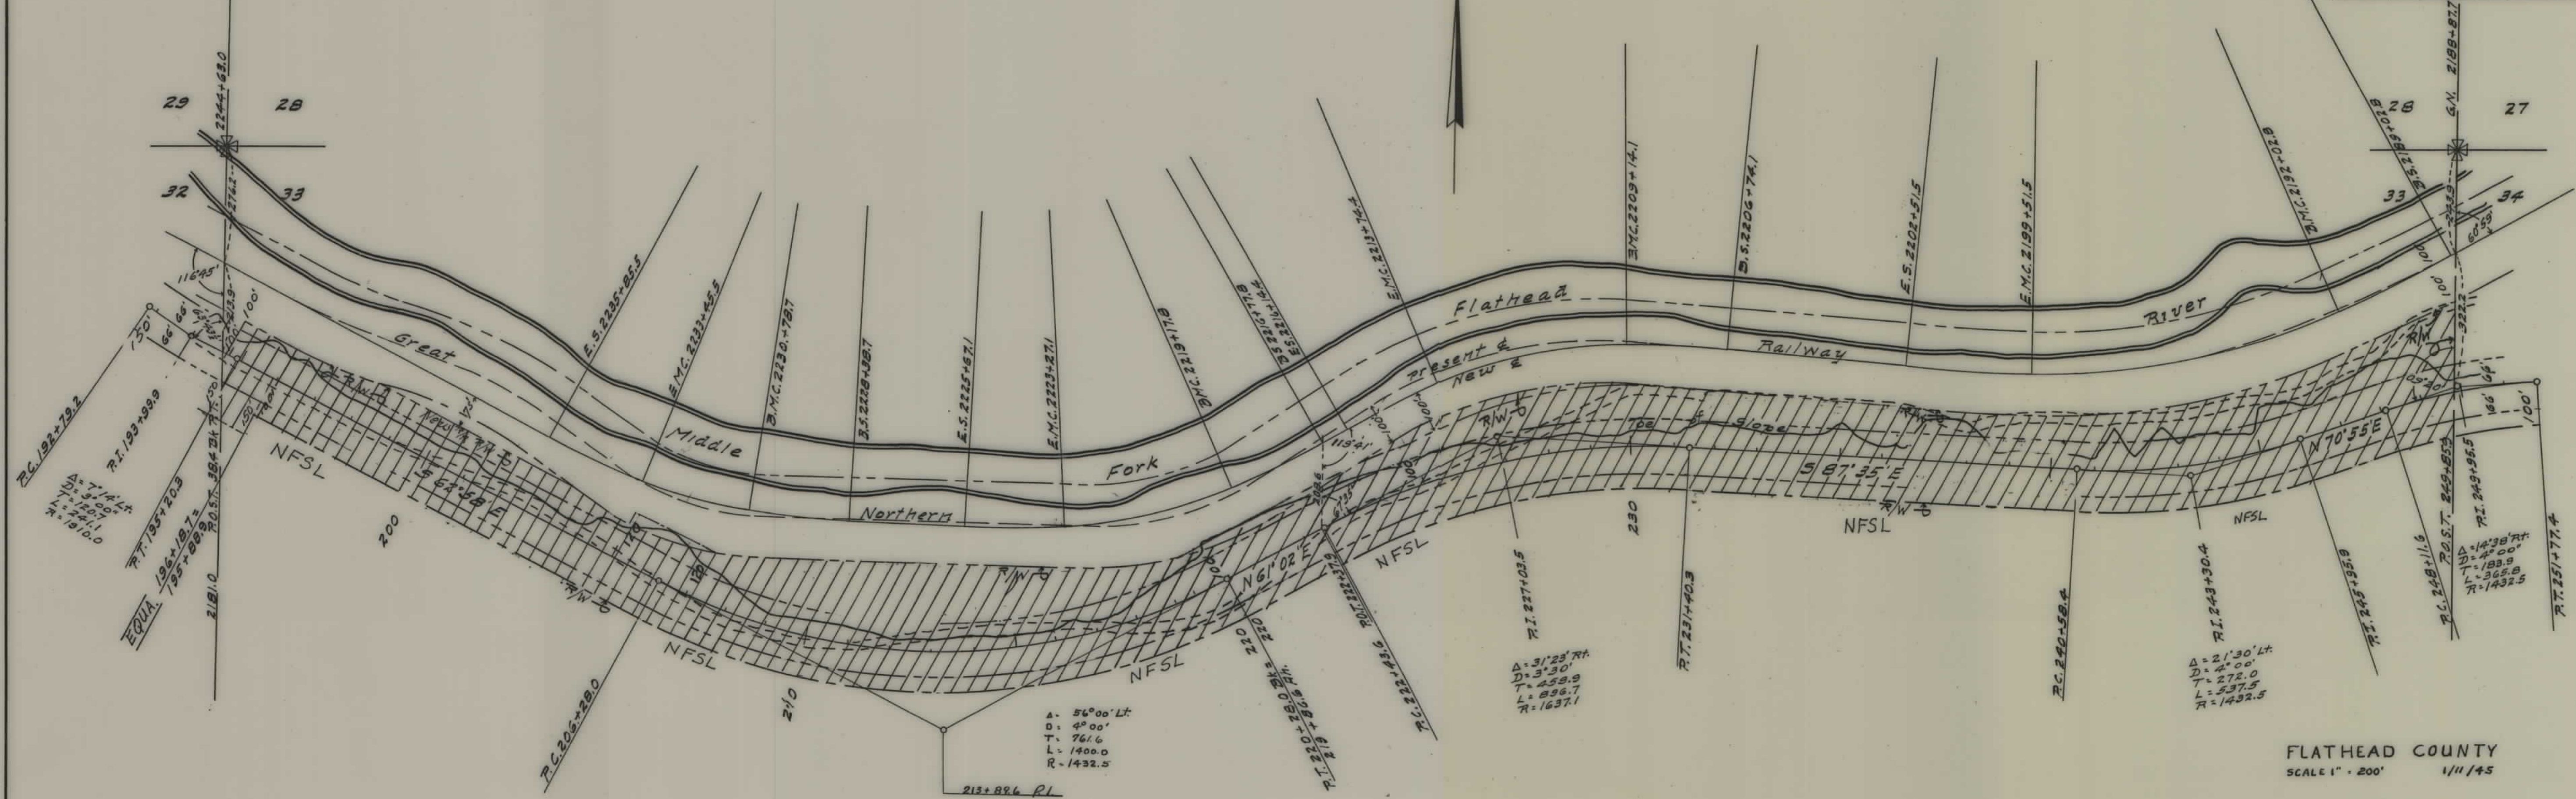


FLATHEAD COUNTY
SCALE 1" = 200' 1/11/45

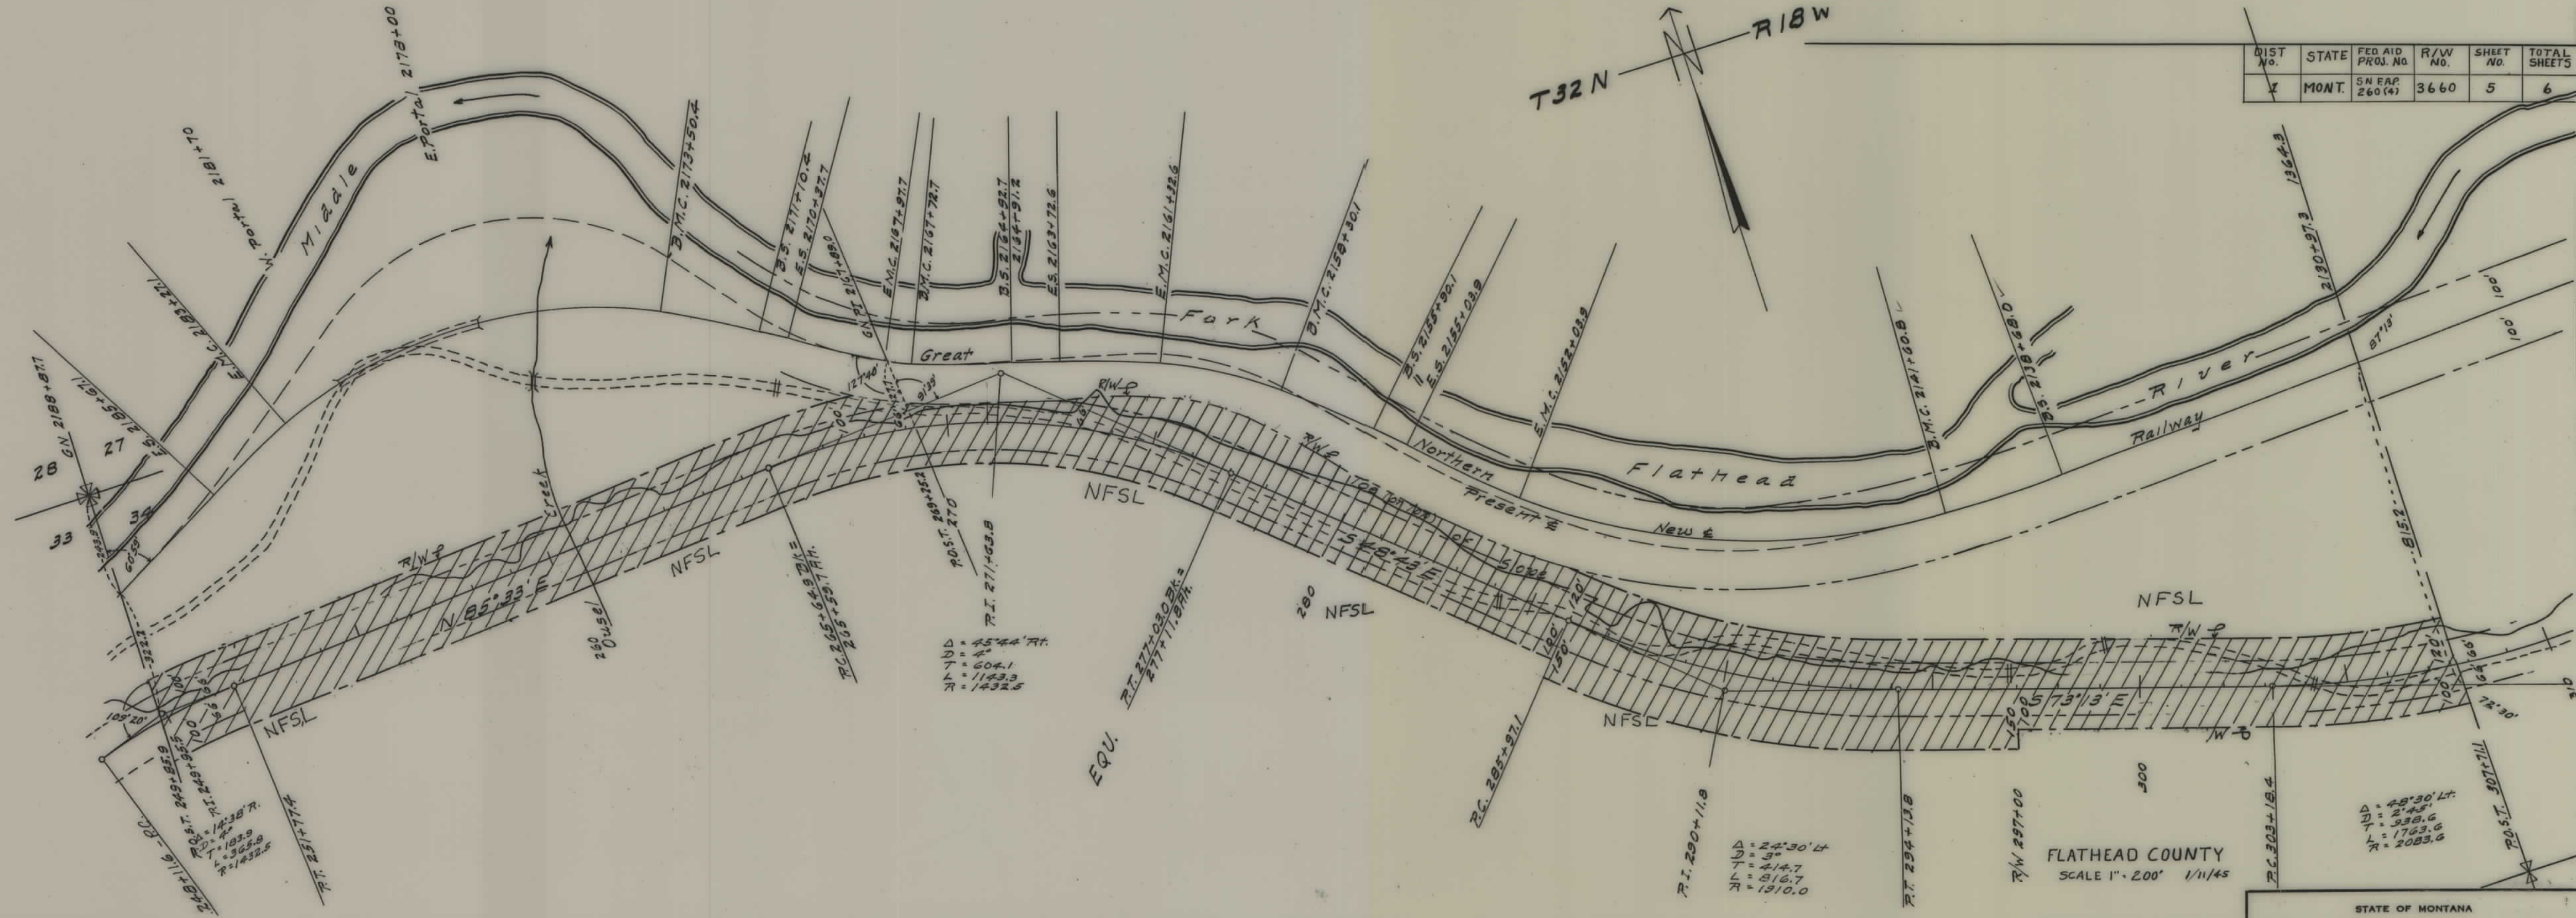

FLATHEAD COUNTY
SCALE 1" = 200' 1/11/45

STATE OF MONTANA

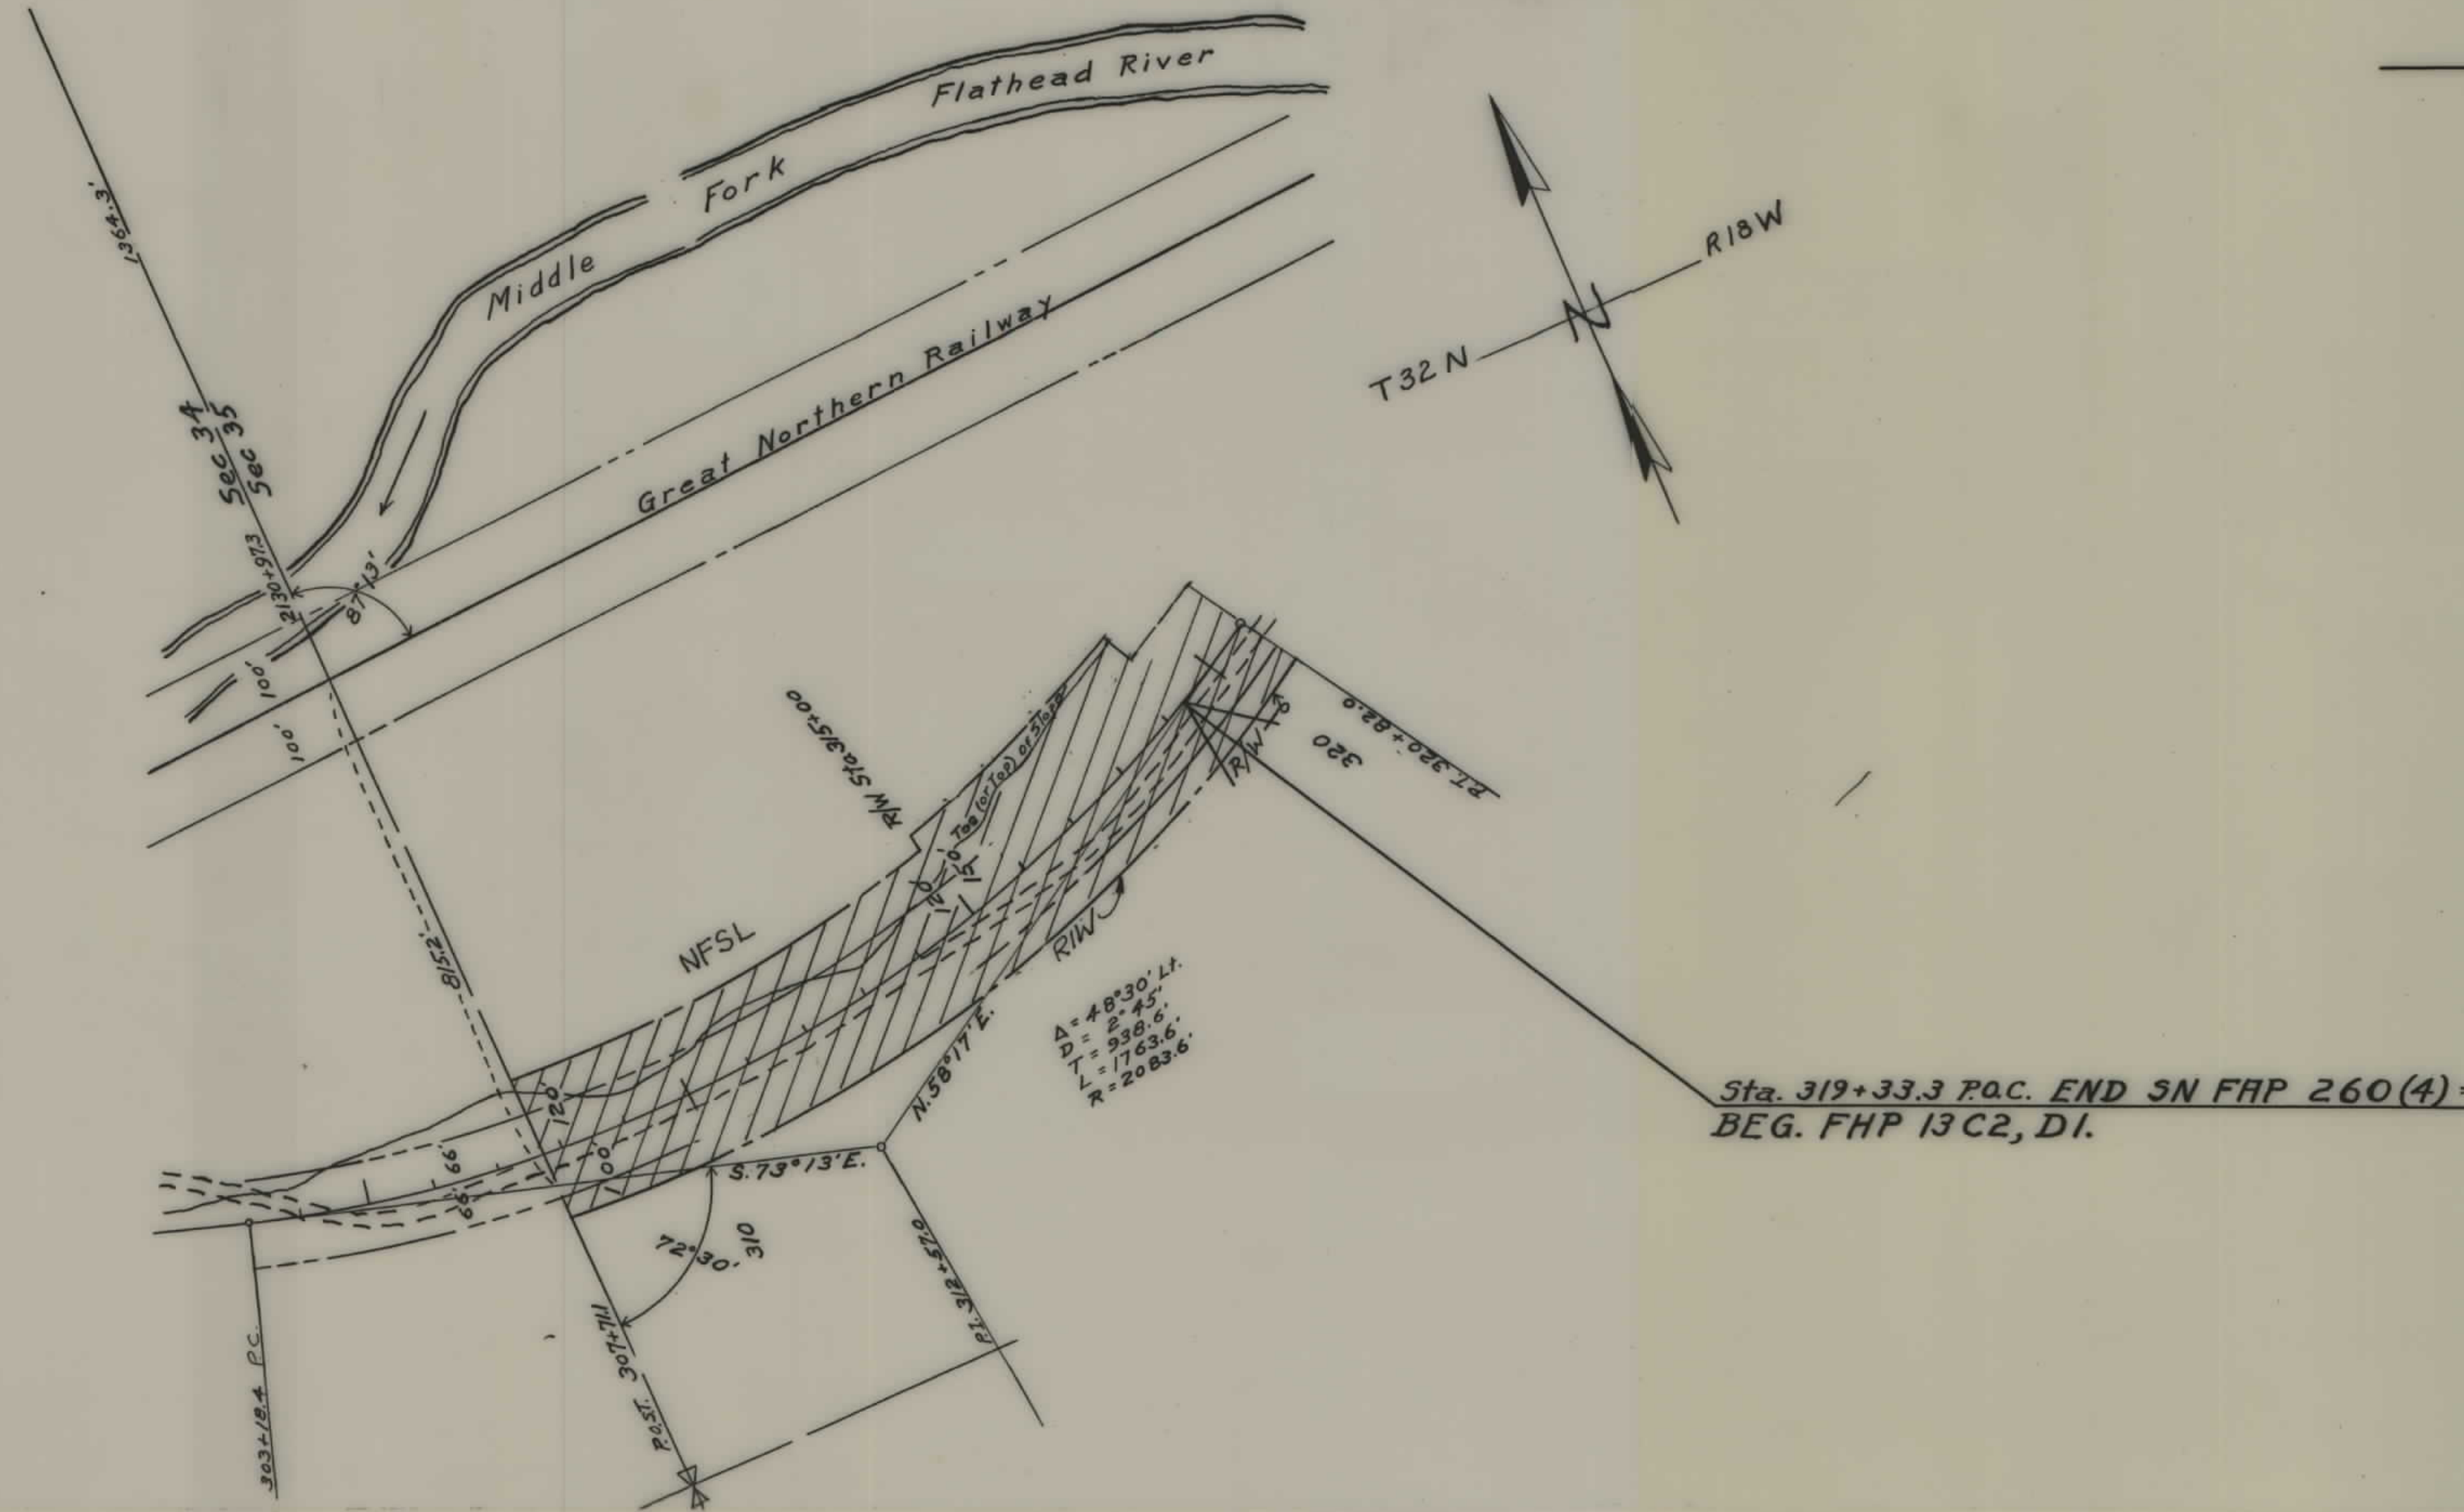

DIST. No.	STATE	FED. AID PROJ. No.	R/W No.	SHEET No.	TOTAL SHEETS
1	MONT	SN FAP 260 (4)	3660	6	6

STATE OF MONTANA
 STATE HIGHWAY COMMISSION
 PLAT SHOWING LAND
 REQUIRED FOR RIGHT OF WAY
 FLATHEAD COUNTY