

PLANS

NOT


TO

SCALE

OWNERSHIPS										
PARCEL	NAME	ADDRESS	TOTAL AREA	GROSS R/W AREA	P.T.W. AREA	AREA TO BE ACQUIRED	REMAINDER		CONST. PERM. AREA	EASE AREA
1	ARTHUR DESCHAMPS, JR., C/D									
	JOHN H. DOYLE, S.R.	3705 PAXTON, MISSOULA, MT. 59801	5.00 AC.	0.05 AC.	0	0.05 AC.	4.95 AC.			
1.1	ARTHUR DESCHAMPS, JR., C/D									
	JOHN H. DOYLE, JR.	P.O. BOX 4545, MISSOULA, MT. 59801	5.00 AC.	0.31 AC.	—	0.31 AC.	4.69 AC.		0.22 AC.	
2	MARGUERITE L. MILLER (NOW KREIS)		944.76 AC.	0.72 AC.	—	0.72 AC.				0.06 AC.
3	GASPARD W. & BETTY H. DESCHAMPS									
	% CHARLES M. & NANCY A. DESCHAMPS		1236.51 AC.	0.47 AC.	—	0.47 AC.				
6	FRENCH DITCH									
			FOR NEGOTIATIONS ONLY							

STATE	PROJECT NO.	SHEET NO.	TOTAL SHEETS
MONTANA	RS 263-1(2) 0	2	4

MULLAN ROAD STRUCTURES
CO. BR. NO. CF 25

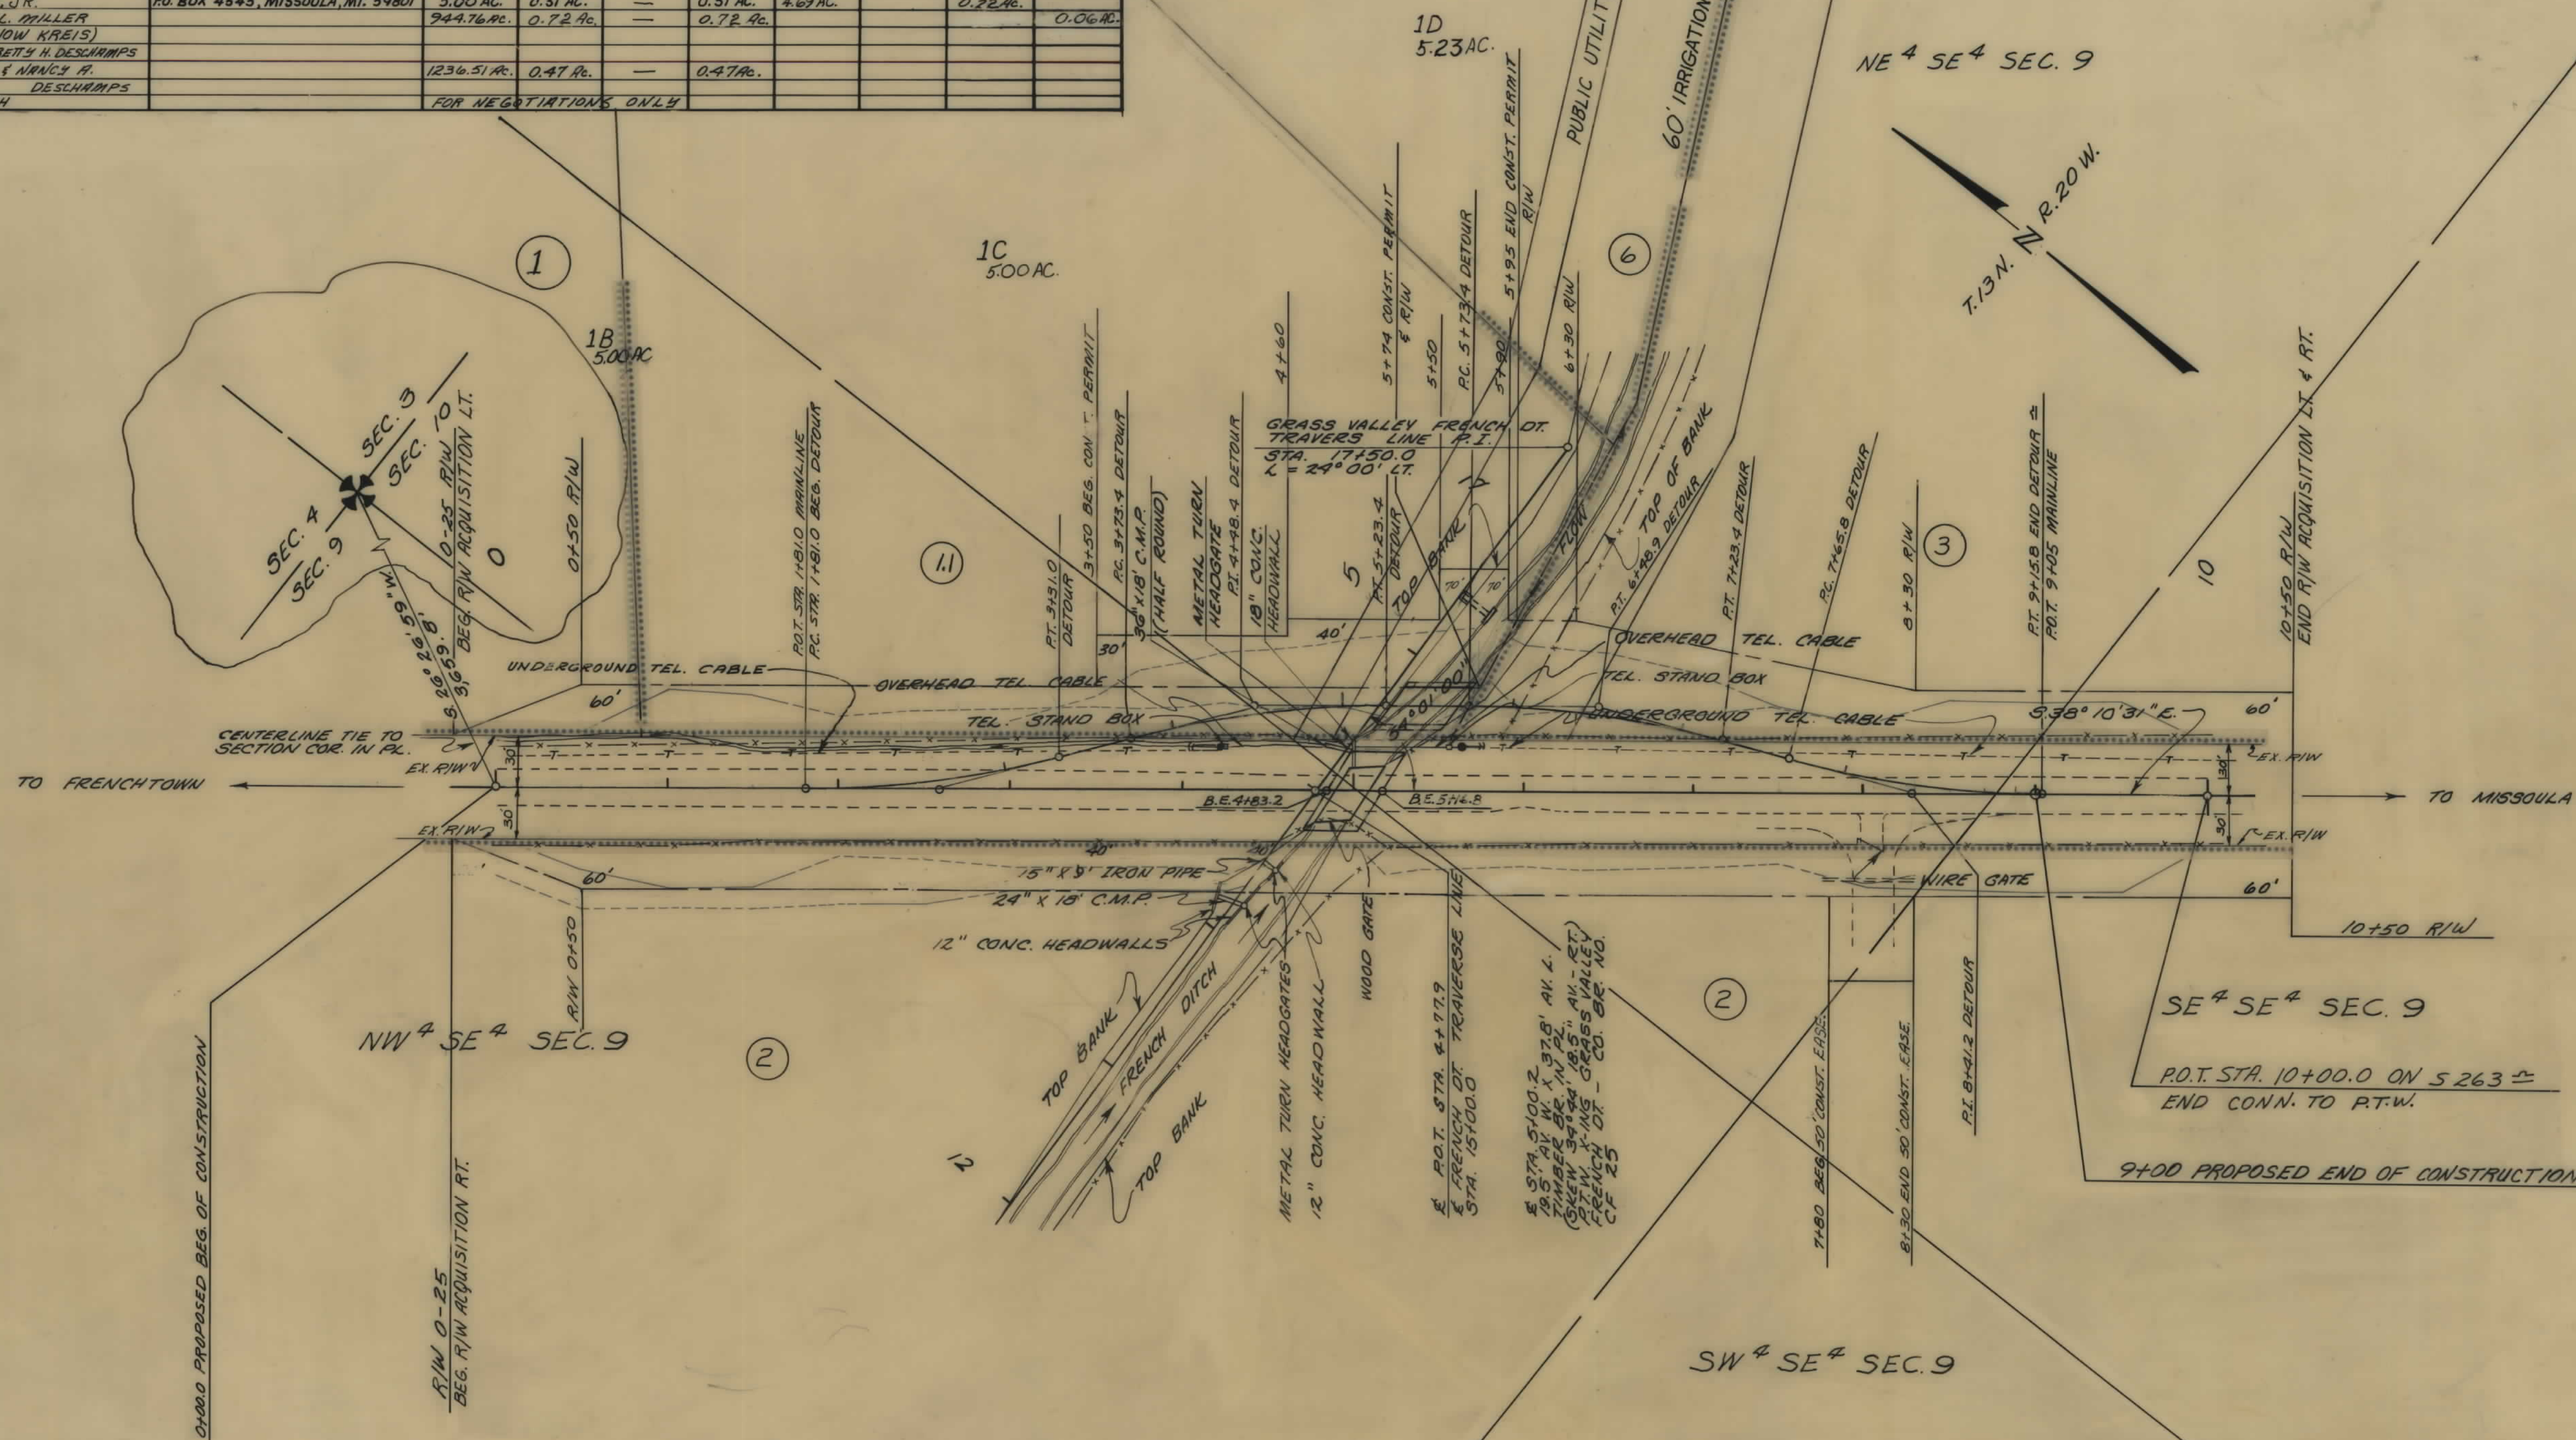

BACKSLOPE LIMITS INCLUDE ROUNDING CONSTRUCTION LIMITS TOP OF CUT TOE OF FILL		STATE OF MONTANA DEPARTMENT OF HIGHWAYS LAND REQUIRED FOR RIGHT OF WAY MISSOULA COUNTY	
MAP TRANS. TO R/W 11-26-79 MAP REVISED 12-31-79, 2-3-80, 6-20-80, 8-26-80 9-15-80, 10-20-80, 1-18-81, 2-3-81		SCALE 1" = 50' MAP COMPLETED	
B.P.R. APPROVAL			

