

PLANS

NOT


TO

SCALE


FED. ROAD DIST. NO.	STATE	FED AID PROJECT NUMBERS		STATE NO.	SHEET NO.	TOTAL SHEETS
		CONST. NO.	R/W NO.			
8	MONT.		F- 266 (5)PE.		1	4

STATE OF MONTANA
STATE HIGHWAY COMMISSION

RIGHT OF WAY PLAN OF
FEDERAL AID PROJECT NO. F- 266 (5) P/E.
MAIN STREET — SCOBEE


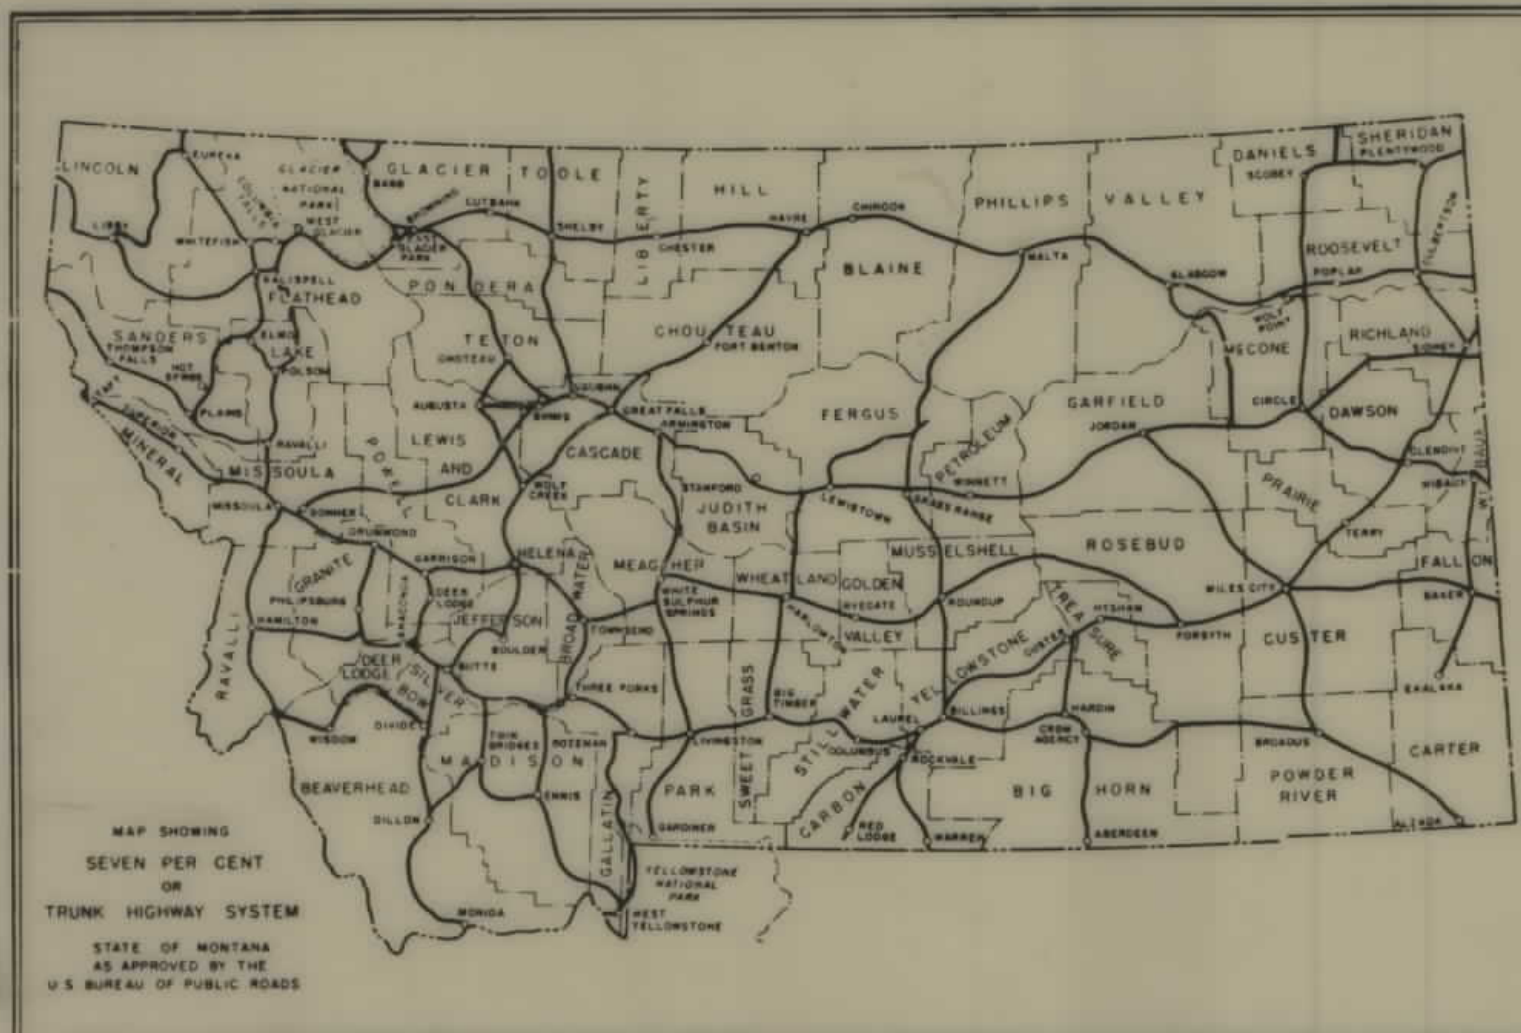


I N D E X		
PARCEL NO.	OWNERSHIPS	SHEET NO.

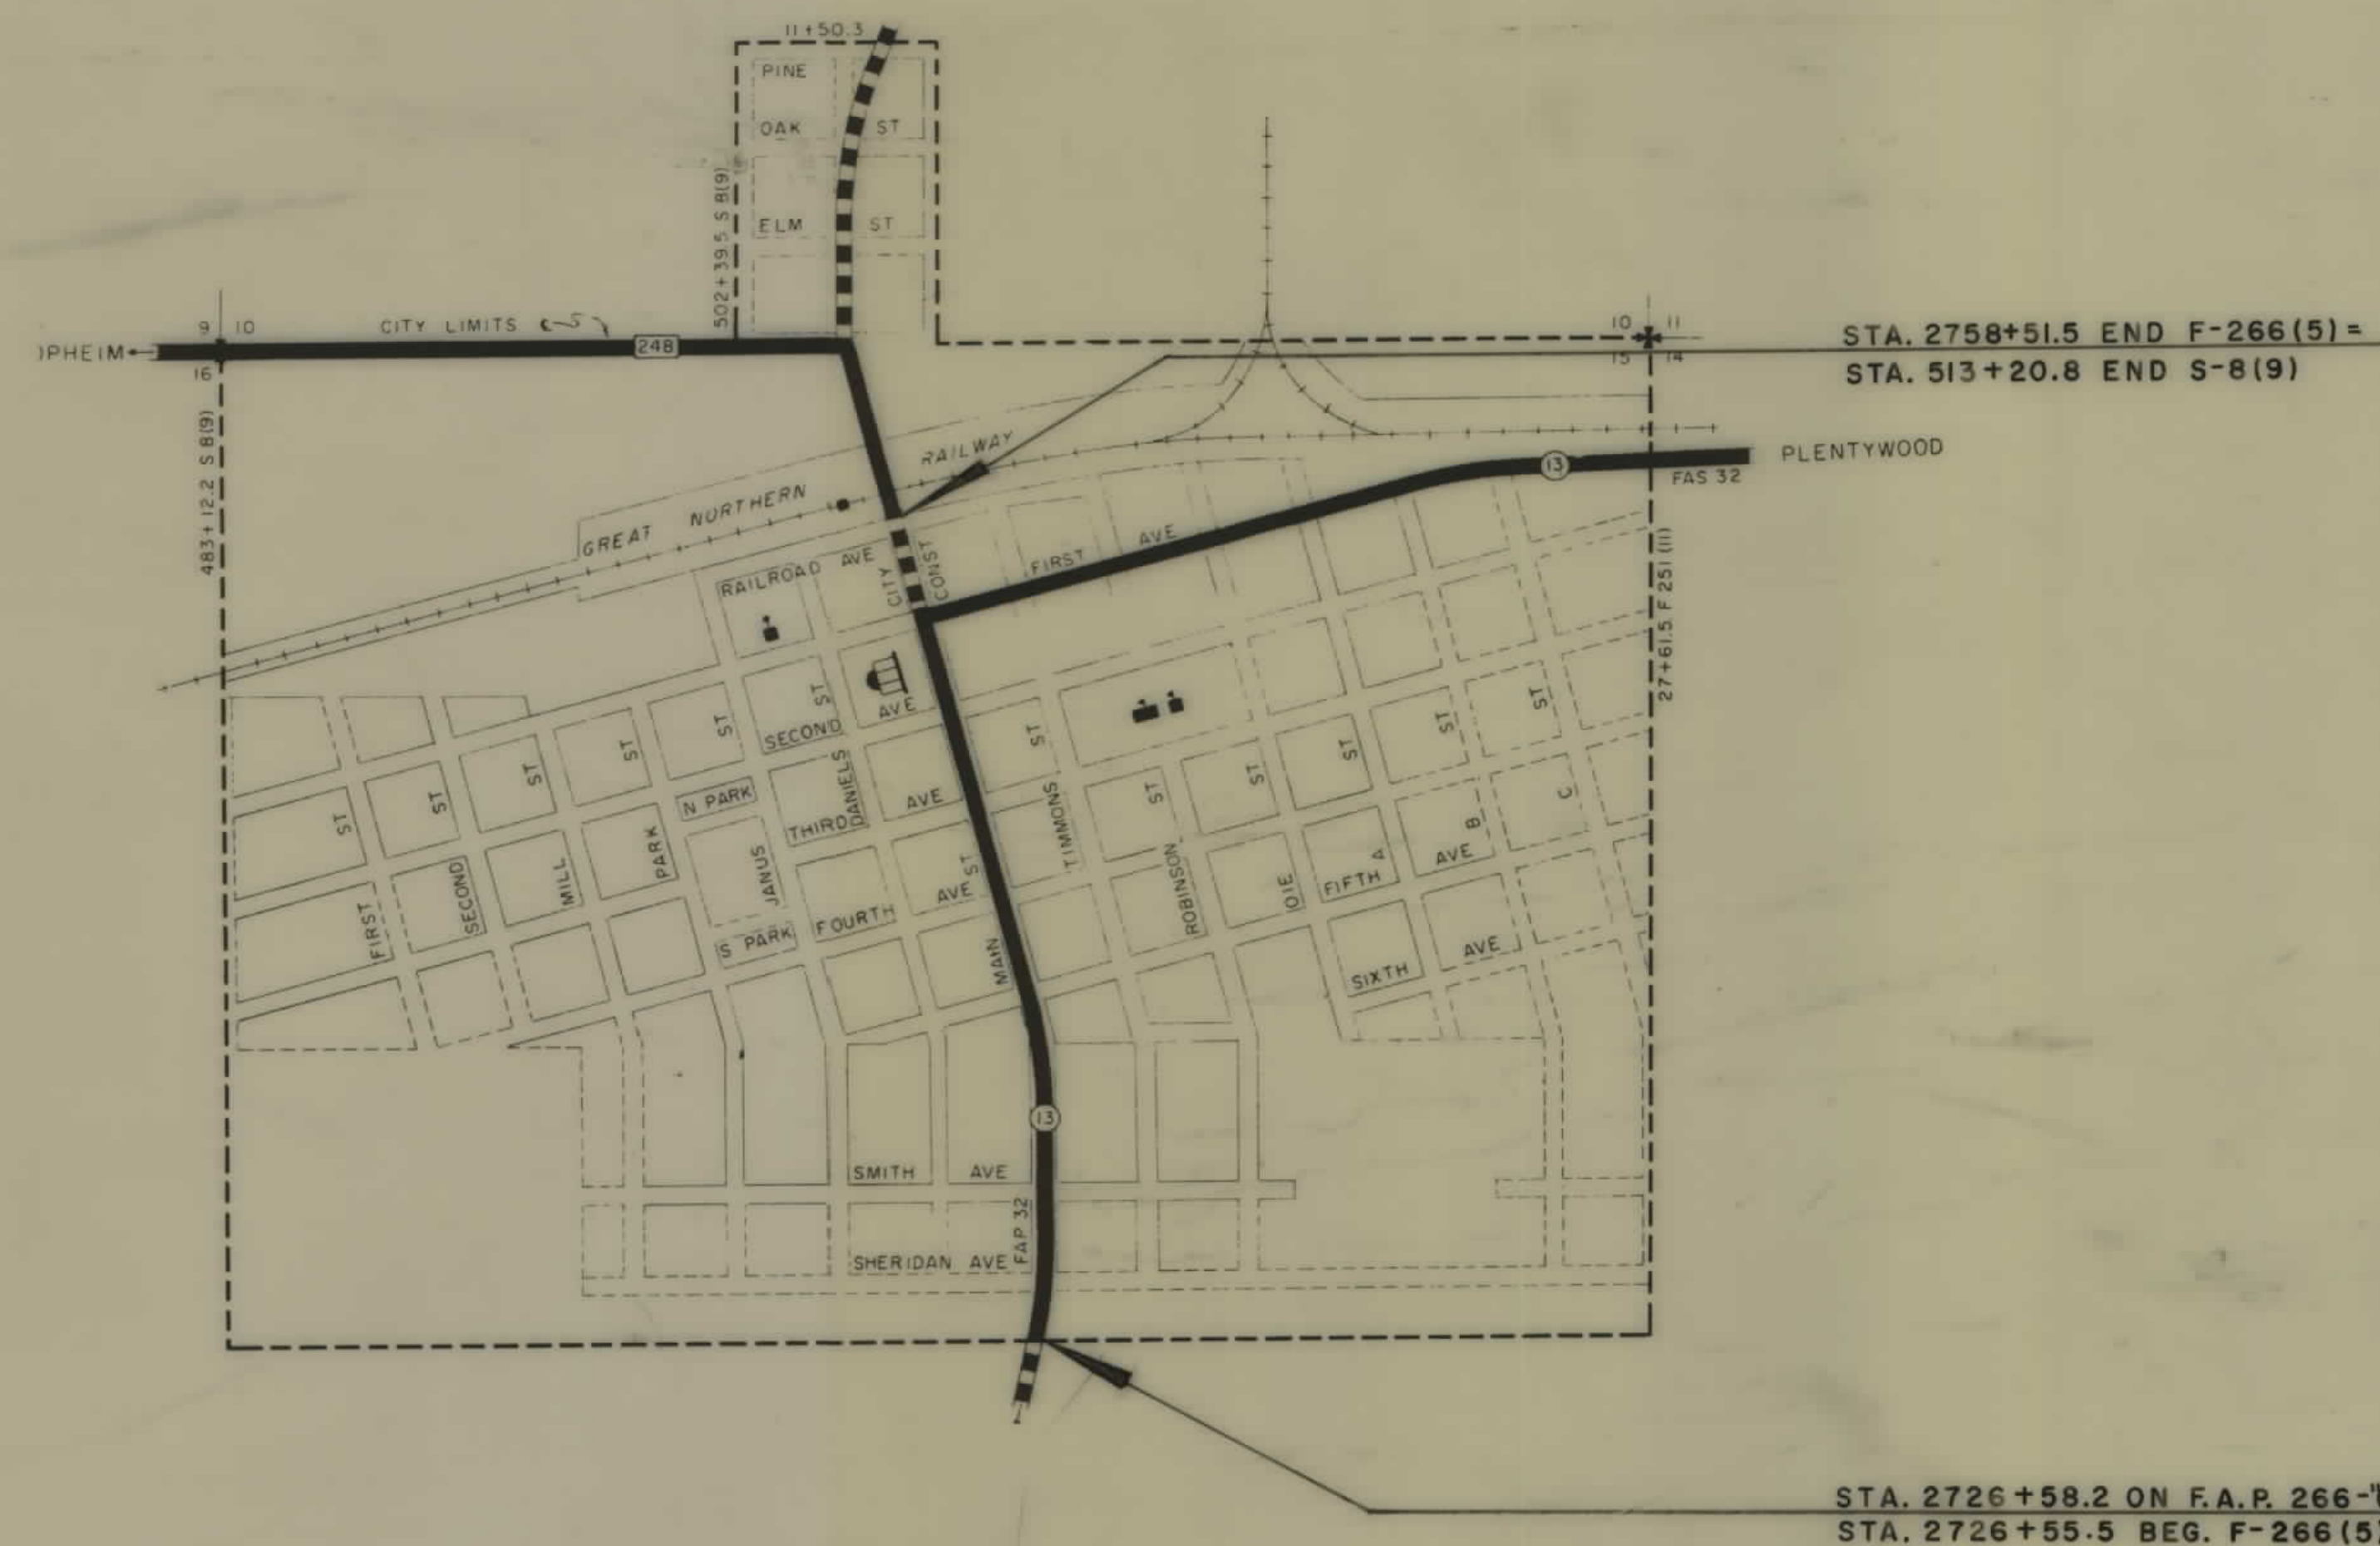

OWNERSHIPS								
PARCEL	NAME	ADDRESS	TOTAL AREA	GROSS R/W AREA	P.T.W. AREA	AREA TO BE ACQUIRED	REMAINDER	
							LEFT	RIGHT

FED. ROAD DIST. NO.	STATE	FED. AID PROJECT NUMBERS		STATE NO.	SHEET NO.	TOTAL SHEETS
		CONST. NO.	R/W NO.			
8	MONT.		F-266 (5) RE.		4	4

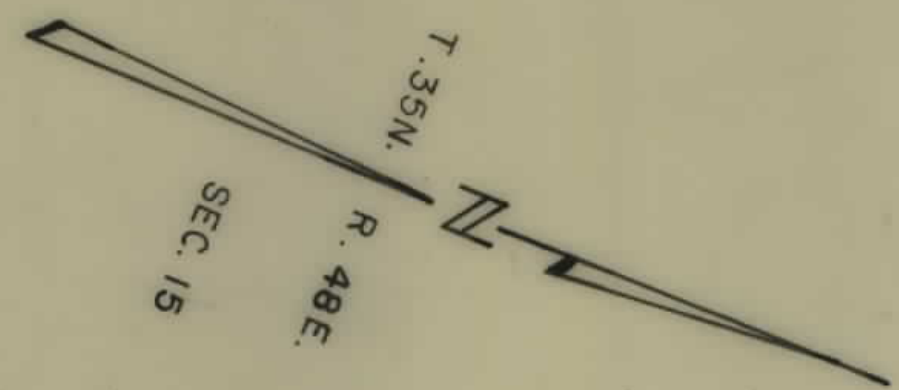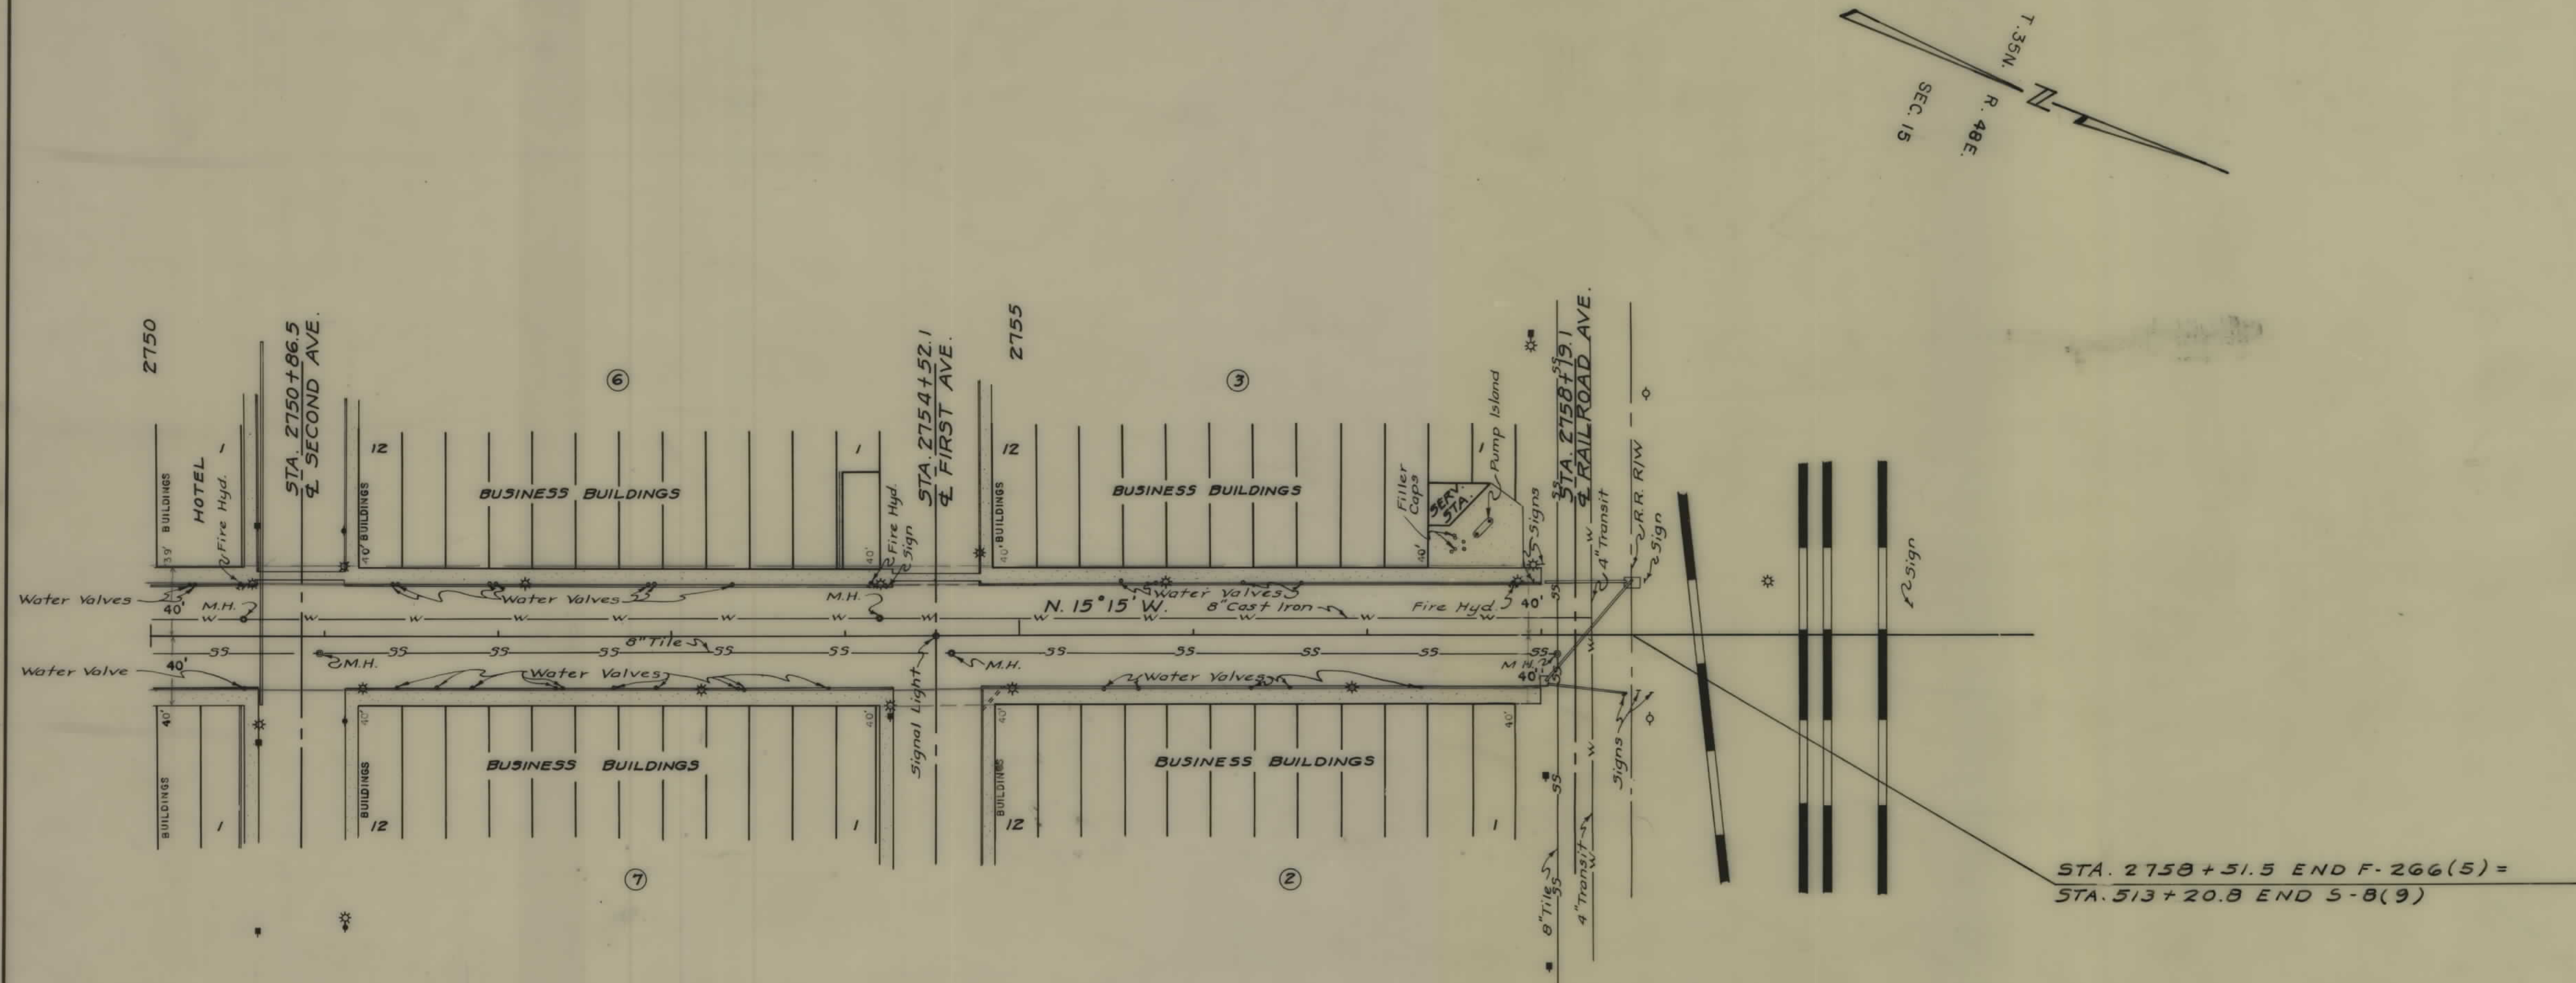

USE EXISTING R/W LT. & RT.

No additional Right-of-Way to be acquired 11-8-65

CONSTRUCTION LIMITS		STATE OF MONTANA	
TOP OF CUT	_____	STATE HIGHWAY COMMISSION	
TOE OF FILL	_____	LAND REQUIRED FOR RIGHT OF WAY	
MAP TRANS. TO R/W	_____	DANIELS	COUNTY
MAP REVISED	_____	SCALE 1"=50' MAP COMPLETED _____	
B.P.R. APPROVAL	_____		