


PLANS

NOT

TO

SCALE

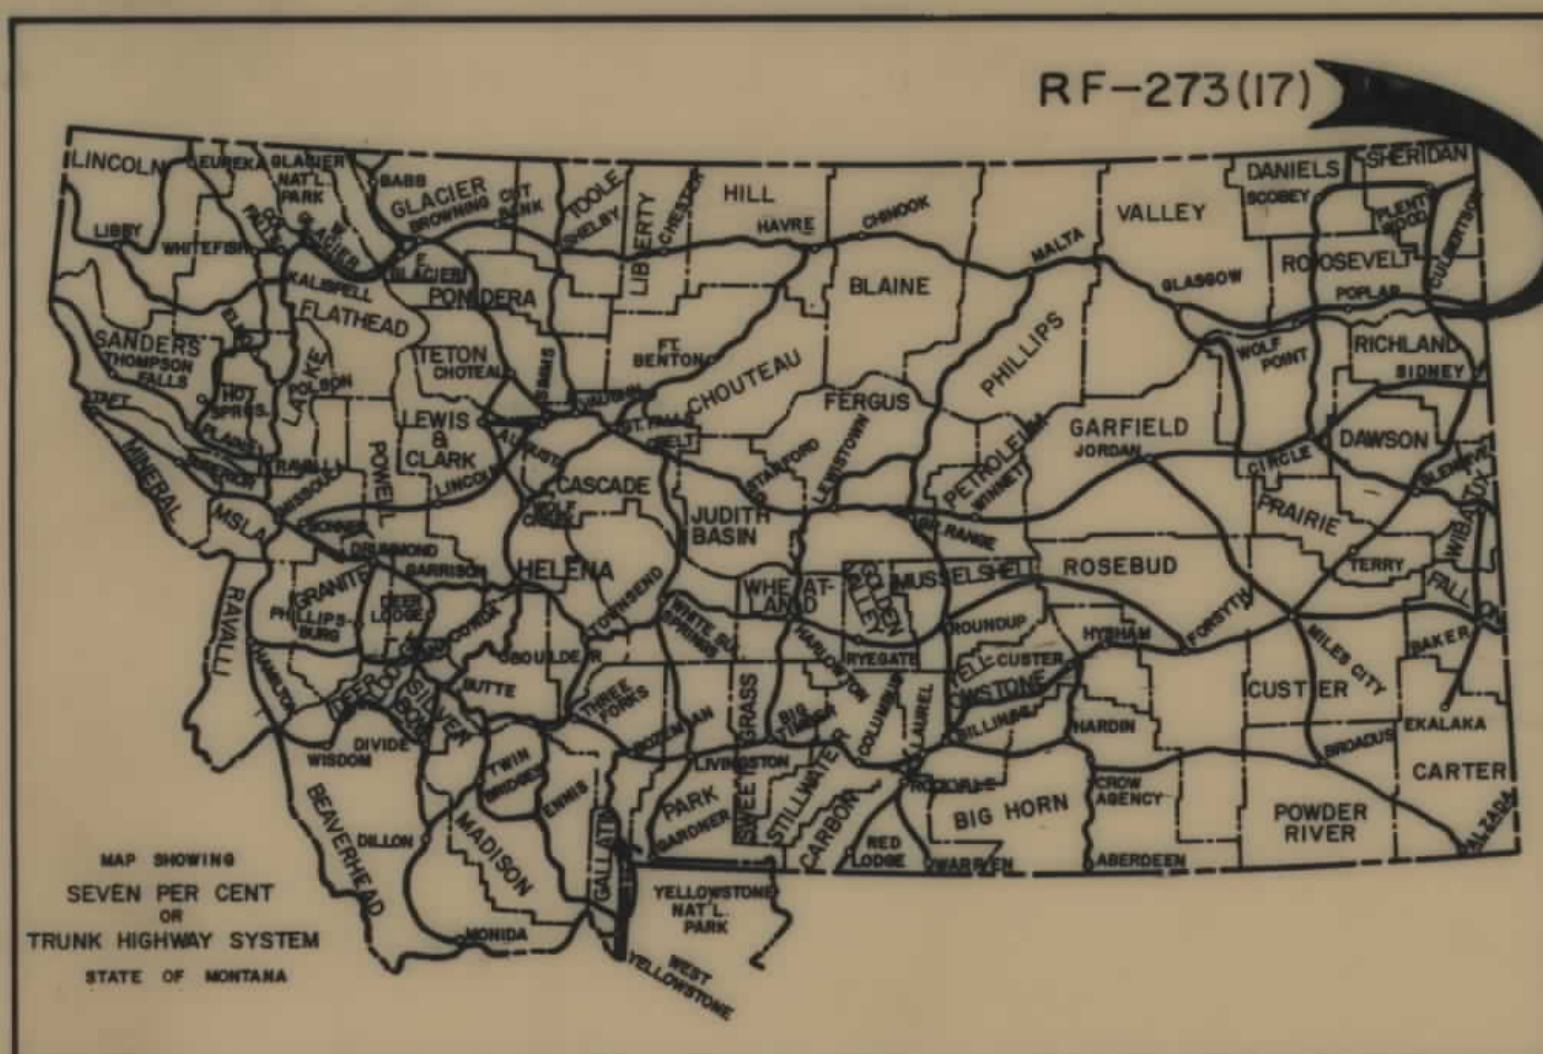

FED. ROAD DIST. NO.	STATE OF	FED. AID PROJECT NUMBERS		STATE NO.	SHEET NO.	TOTAL SHEETS
		CONST. NO.	R/W NO.			
8	MONTANA		RF-273(17)	1273-17	1	14

CULBERTSON-SOUTH


STATE OF MONTANA
DEPARTMENT OF HIGHWAYS
RIGHT OF WAY PLAN OF
FEDERAL AID PROJECT NO. RF-273(17) R/W
F-273(1) CONST.
CULBERTSON - SOUTH

6.7 MILES

CONVENTIONAL SIGNS

RIGHT OF WAY LINE	---
CENTERLINE (C) OR PROJECTED LINE	---
STK'D. CENTERLINE	---
PARCEL NUMBER	---
OWNERSHIP BOUNDARY	---
R/W USE EXISTING R/W LT OR RT	---
PRESENT TRAVELED WAY (RTW)	---
R/W LINE FENCED	---
RAILROAD R/W	---
CONSTRUCTION LIMITS	CUT --- FILL ---
FENCE LINE	---
CONTROL OF ACCESS WITH FENCE	---
CONTROL OF ACCESS WITHOUT FENCE	---
GATE IN FENCE	---
CATTLE GUARD=24'	---
STATE & NATIONAL BORDER LINES	---
CITY OR TOWN LIMITS LINE	---
COUNTY LINE	---
RESERVATION LINE	---
TOWNSHIP & SECTION LINE	---
1/2 SECTION LINE	---
1/4 SECTION LINE	---
SECTION CORNER	FOUND UNFOUND
1/4 SECTION COR.	---
1/6 SECTION COR.	---
CENTER OF SECTION	---
TELEPHONE OR TELEGRAPH POLES IN PLACE	---
POWER POLES IN PLACE	---
TEL. OR TEL. OR POWER POLES TO BE MOVED	---
NEW PIPES	---
OLD PIPES IN PLACE	---
OUTLET DITCH	---
INLET DITCH	---
DITCHES	---
CHANNEL CHANGES	CH. CHG. ---
BRIDGE	---
RAILROADS	---

INDEX		
PARCEL NO.	OWNERSHIPS	SHEET NO.
1	STATE OF MONTANA	3, 4
2	GERALDINE GLASSCOCK LAWSON	3, 4, 5, 6
3, 5	STATE OF MONTANA	5, 6, 7
4, 6	GERALDINE GLASSCOCK LAWSON	5, 6
7	U.S.A.	7
8	JAMES C. LAWSON	7, 8
9	STATE OF MONTANA	8, 9
10	W.H. CARLISLE, ET. AL.	9, 10, 11
11, 12	EDNA COLWELL, ET. AL.	9, 10, 11
13	JAMES C. LAWSON	11
14	ARCHIE LEWIS	11, 12
15	DELETE	11
16	U.S.A.	12
17	RUTH WALDHAUSEN	12, 13, 14
18	STERLING R. MCKINNEY	14
19	ROBERT R. & HELEN H. BELL	14

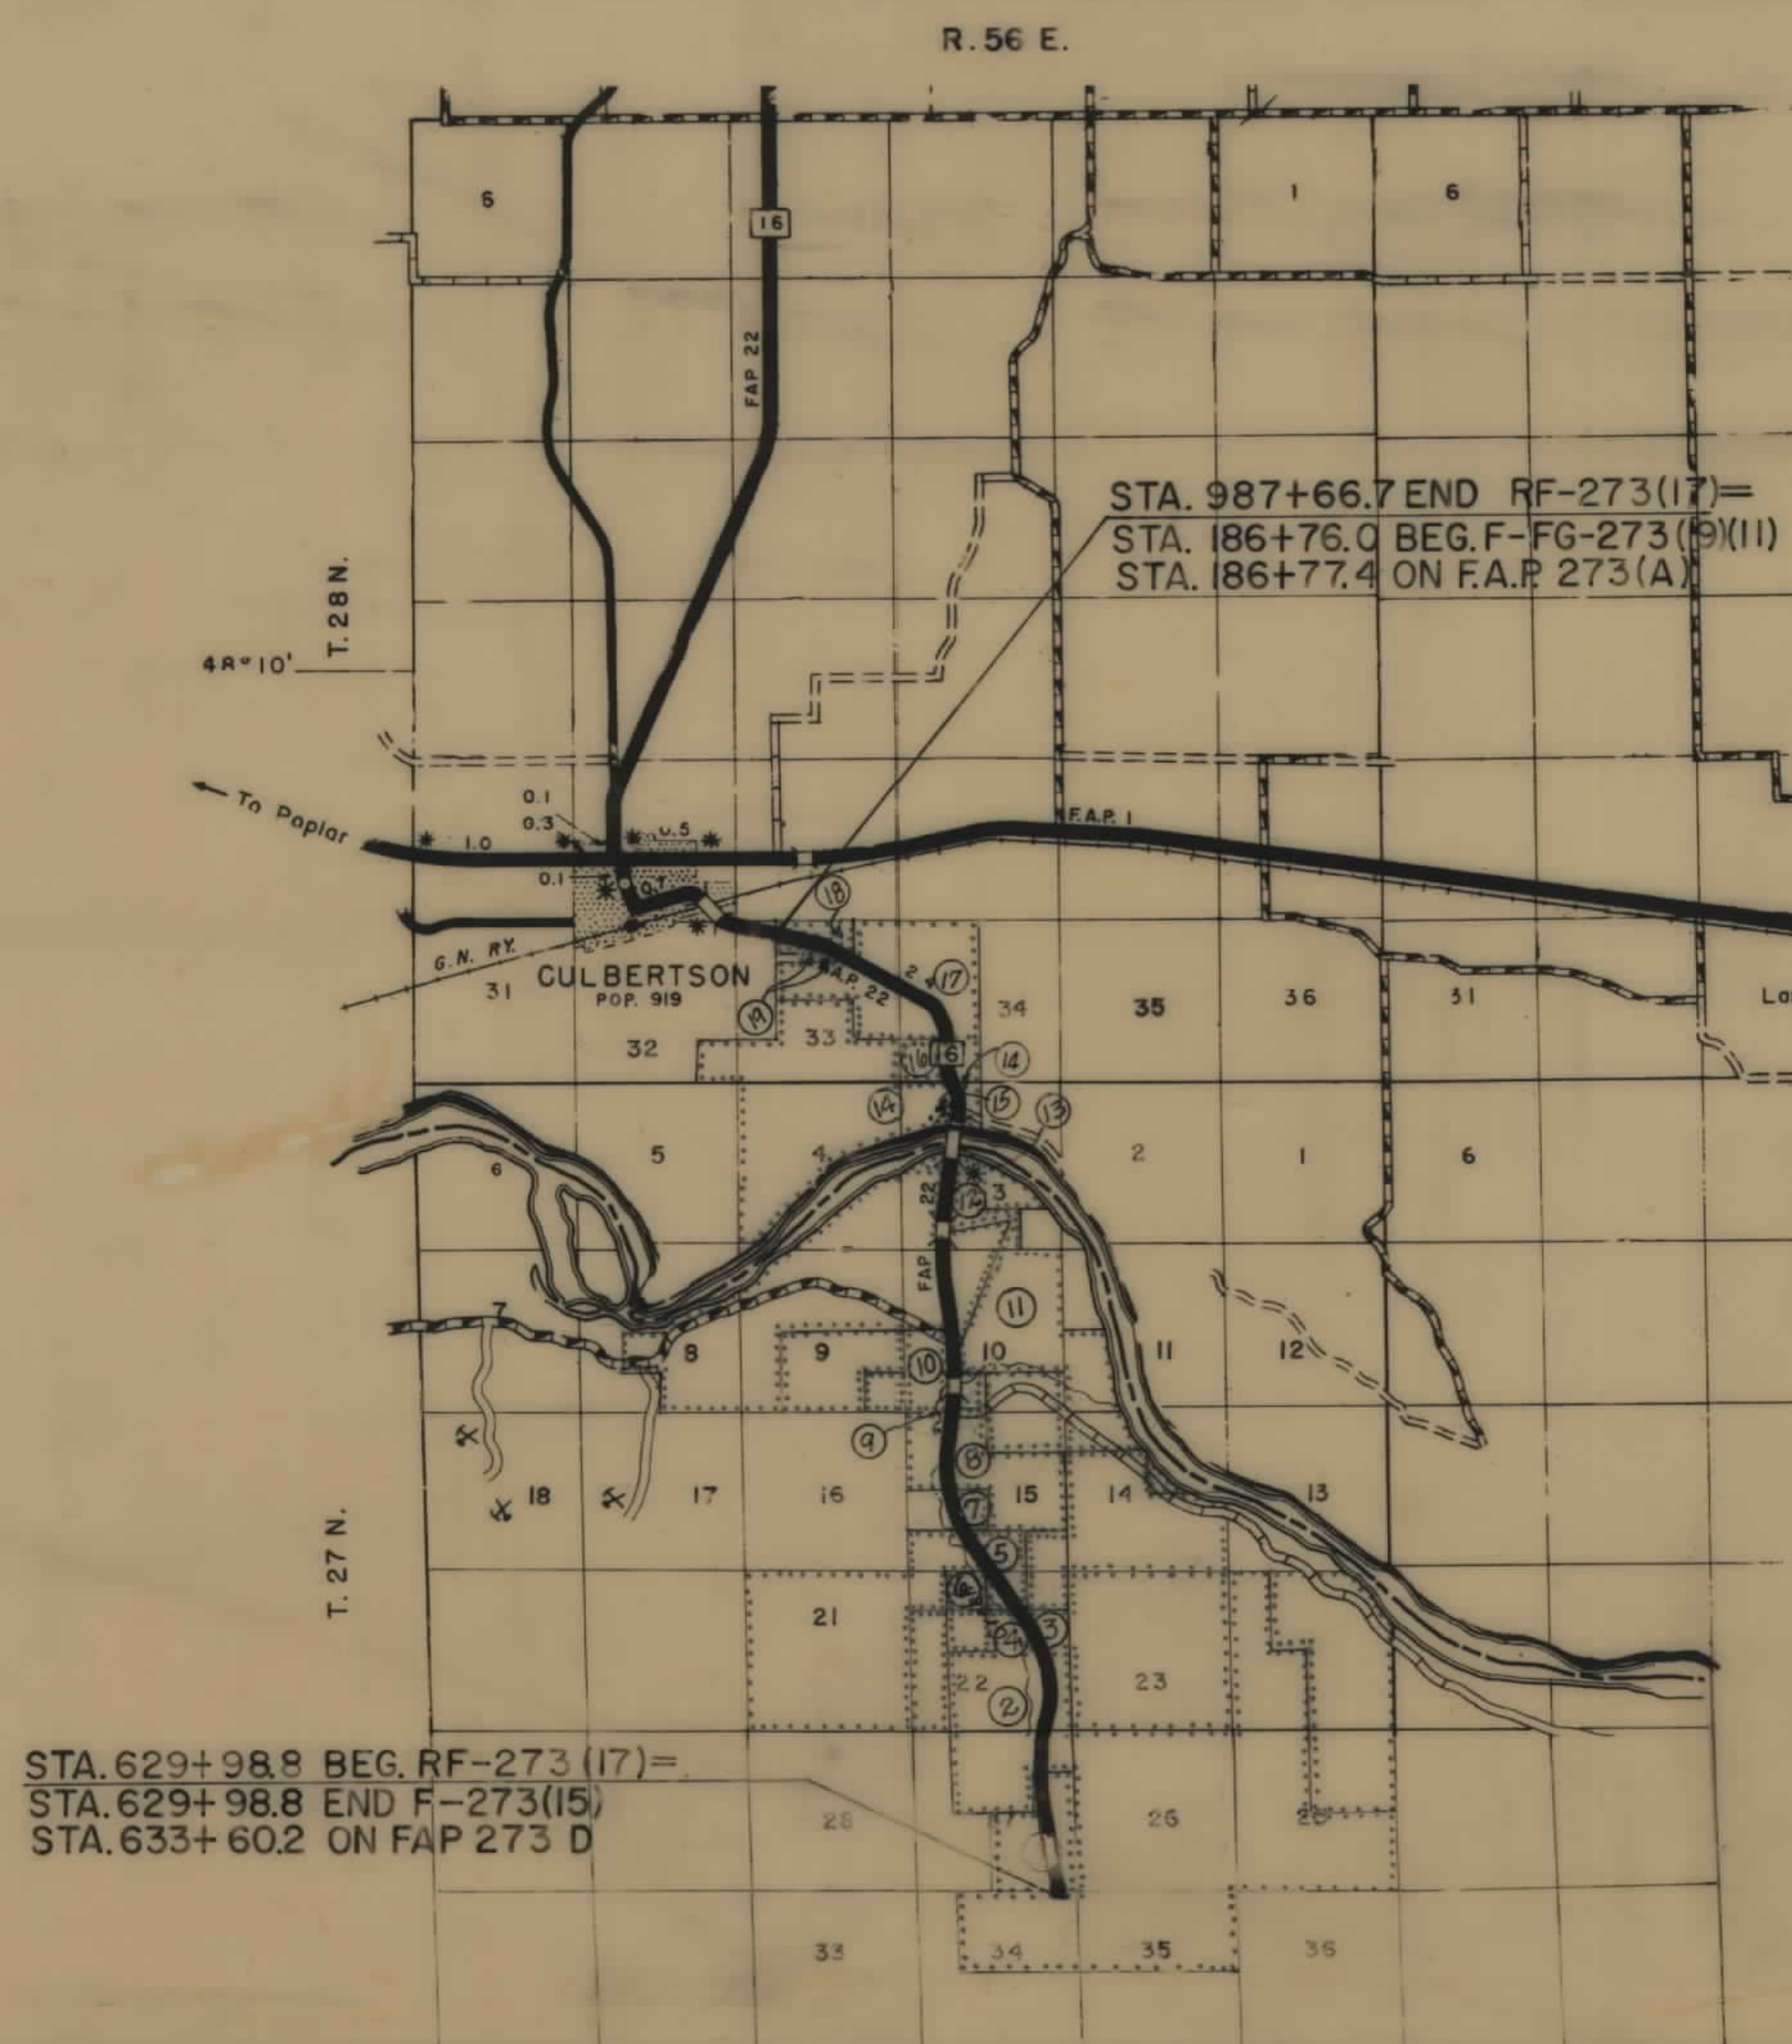

STATE OF MONTANA
DEPARTMENT OF HIGHWAYS

APPROVED:
3-28-1975

H.J. ANDERSON
DIRECTOR OF HIGHWAYS
BY: *[Signature]*
ADMINISTRATOR
ENGINEERING DIVISION

U.S. DEPARTMENT OF TRANSPORTATION
FEDERAL HIGHWAY ADMINISTRATION


APPROVED:

DIVISION ENGINEER DATE

FHWA 4-10-75, 12-22-75

RF-273(17) RF

FED. ROAD DIST. NO.	STATE OF MONTANA	FED. AID PROJECT NUMBERS		STATE	SHEET	TOTAL
		CONST. NO.	R/W NO.	NO.	NO.	SHEETS
8			RF-273 (17)	1273-17	2	14

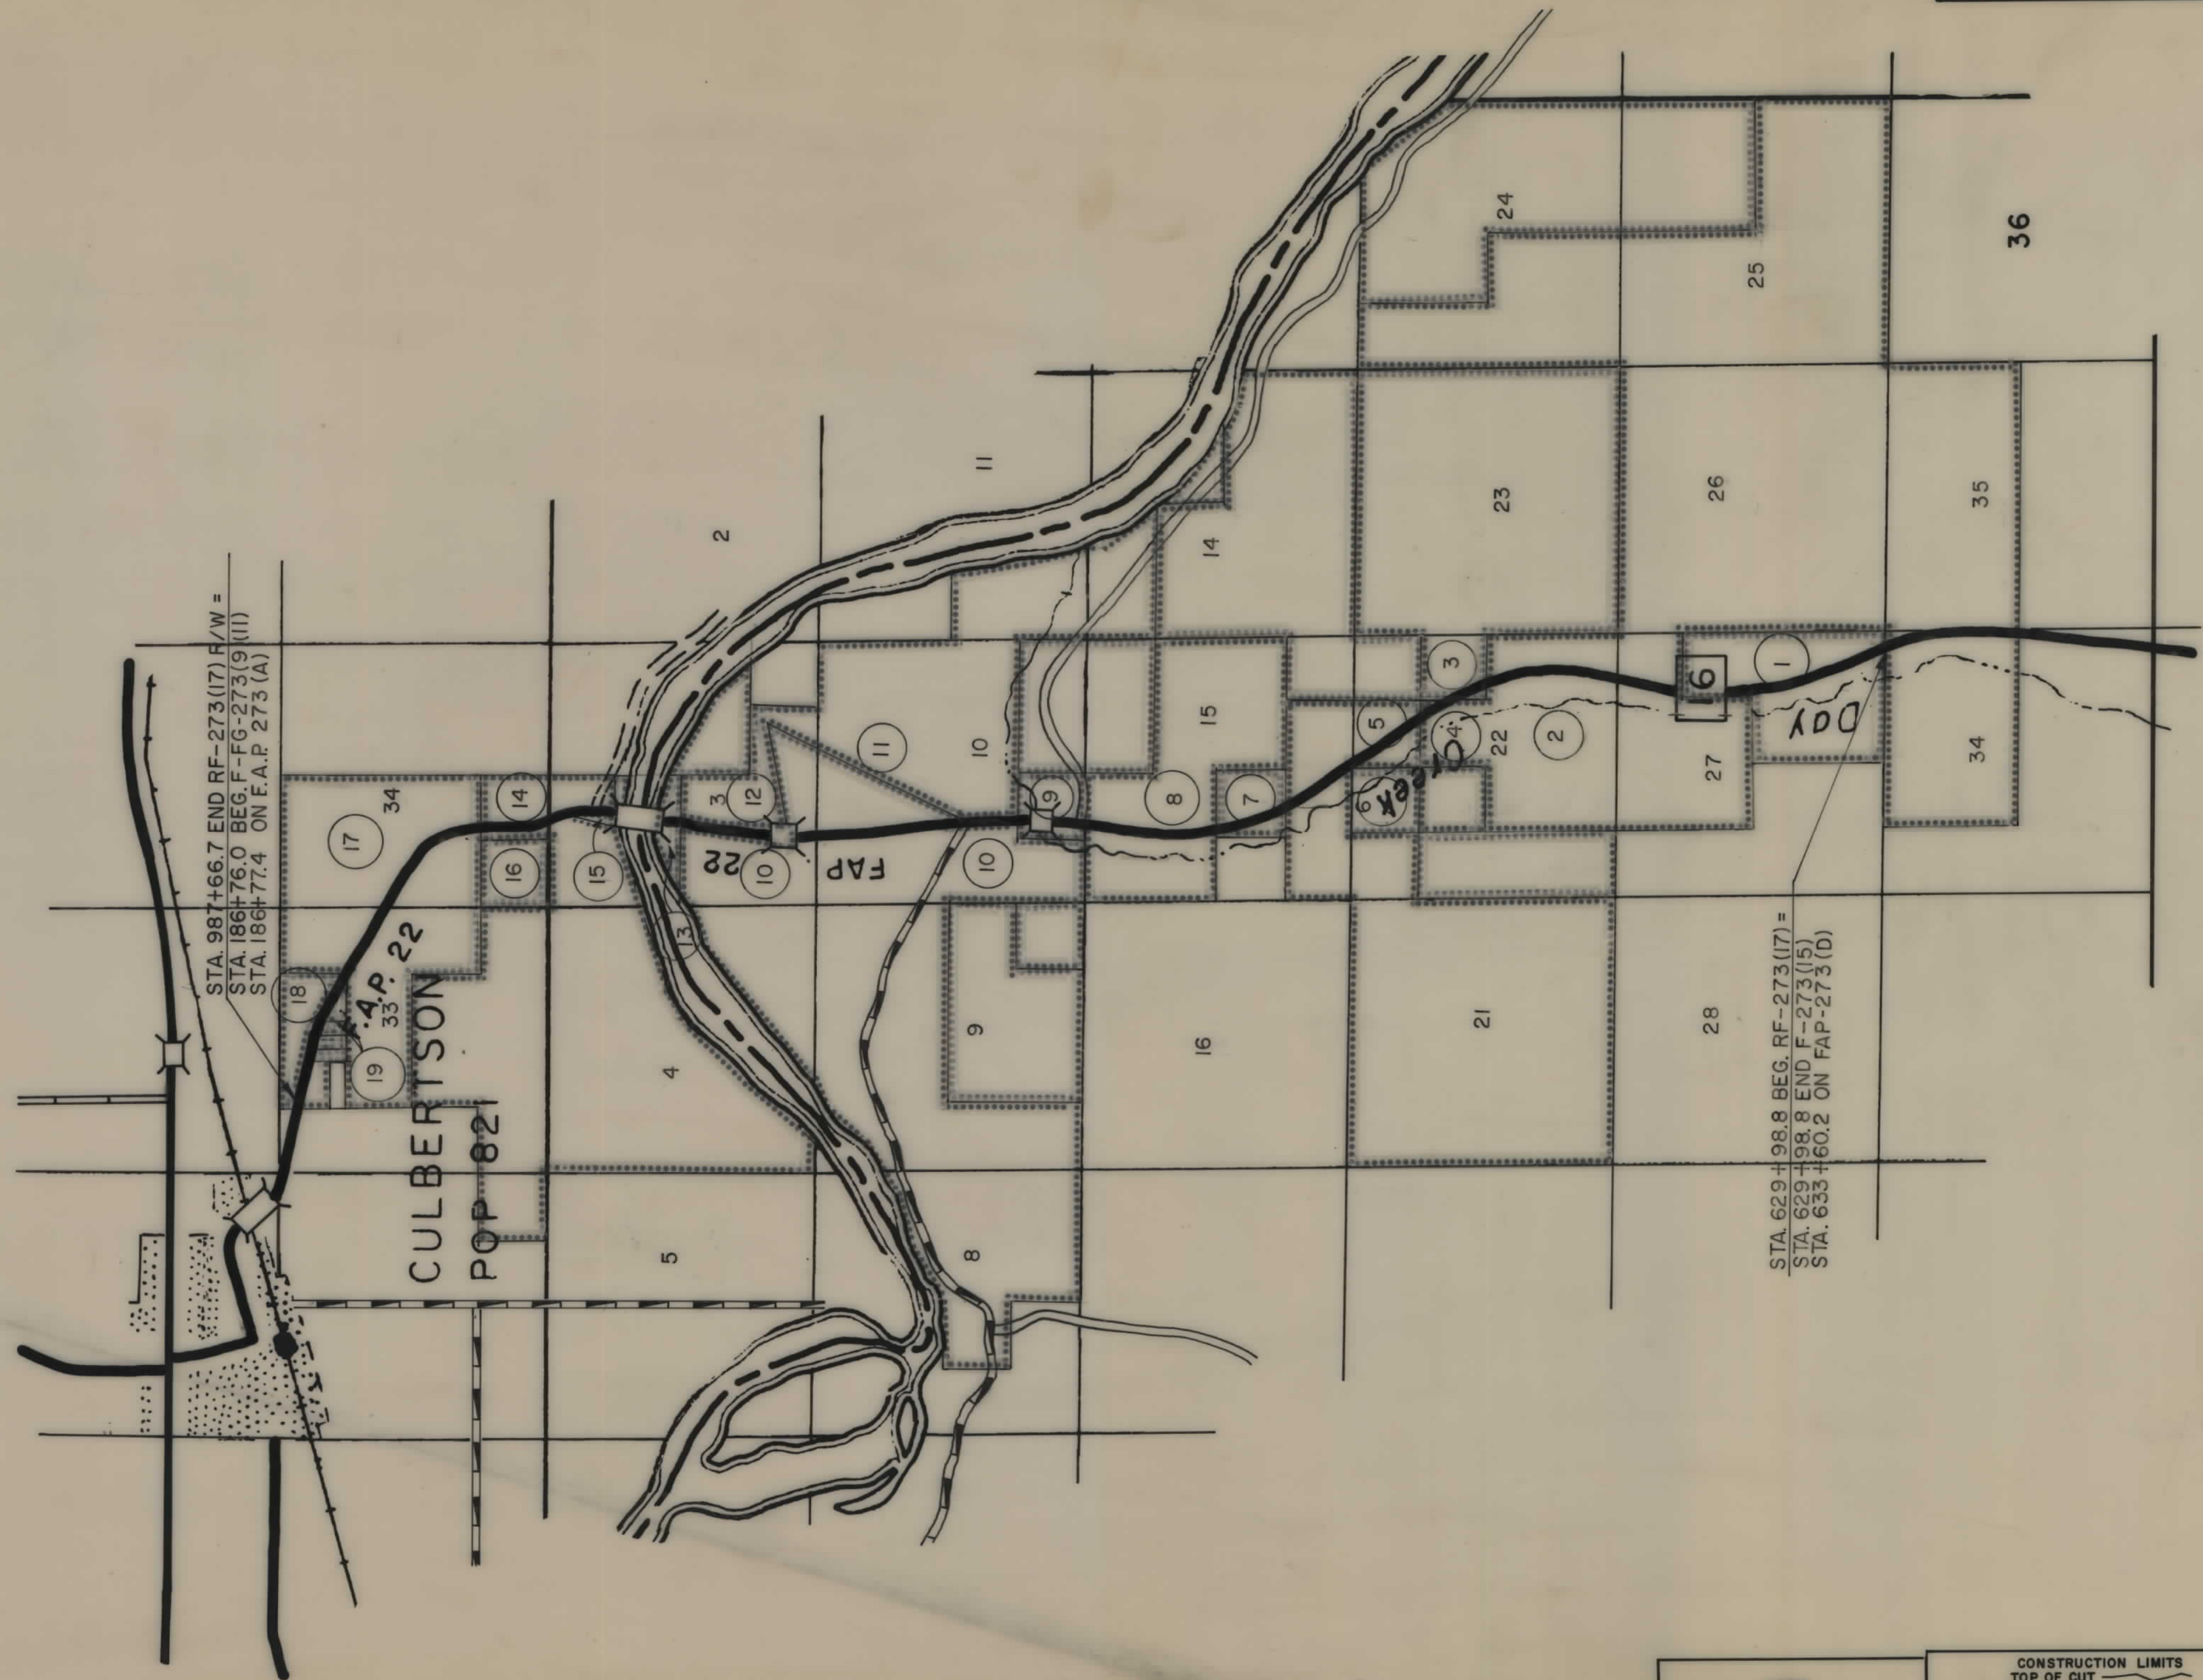

STA. 987+66.7 END RF-273(17) R/W =
STA. 186+76.0 BEG F-FG-273(9)(11)
STA. 186+77.4 ON E.A.P. 273 (A)

CULBERTSON
POP 82
A.P. 22
33

FAP 22

STA. 629+98.8 BEG. RF-273(17) =
STA. 629+98.8 END F-273(15)
STA. 633+60.2 ON FAP-273 (D)

NOTE

CONSTRUCTION LIMITS INCLUDE
BACKSLOPE ROUNDING

CONSTRUCTION LIMITS
TOP OF CUT
TOE OF FILL

MAP TRANS. TO R/W
MAP REVISED F.H.W.A. 4-10-75


STATE OF MONTANA
DEPARTMENT OF HIGHWAYS
LAND REQUIRED FOR RIGHT OF WAY

ROOSEVELT COUNTY

SCALE 1" = 1 MILE
MAP COMPLETED


OWNERSHIPS								
PARCEL	NAME	ADDRESS	TOTAL AREA	GROSS R/W AREA	R.T.W. AREA	AREA TO BE ACQUIRED	REMAINDER LEFT	REMAINDER RIGHT
3	STATE OF MONTANA		40 AC.	4.9 AC.	2.2 AC.	2.7 AC.	2.0 AC.	33.1 AC.
4	GERALDINE G. LAWSON,							
6	" " "	SAN ANTONIO, TEXAS		3.2 AC.	1.9 AC.	1.3 AC.		
24.6	" " "	" " "	2138.12 AC.	0.3 AC.	0.1 AC.	0.2 AC.		
5	STATE OF MONTANA		SEE SHEET	24.5 AC.	12.1 AC.	12.4 AC.	426.4 AC.	1687.22 AC.
					#	7		0.19 AC.

FED. ROAD DIST. NO.	STATE OF	FED. AID PROJECT NUMBERS	STATE NO.	SHEET NO.	TOTAL SHEETS
8	MONTANA	CONST. NO. R/W NO.			
		RF-273(7)	1273-17	6	14

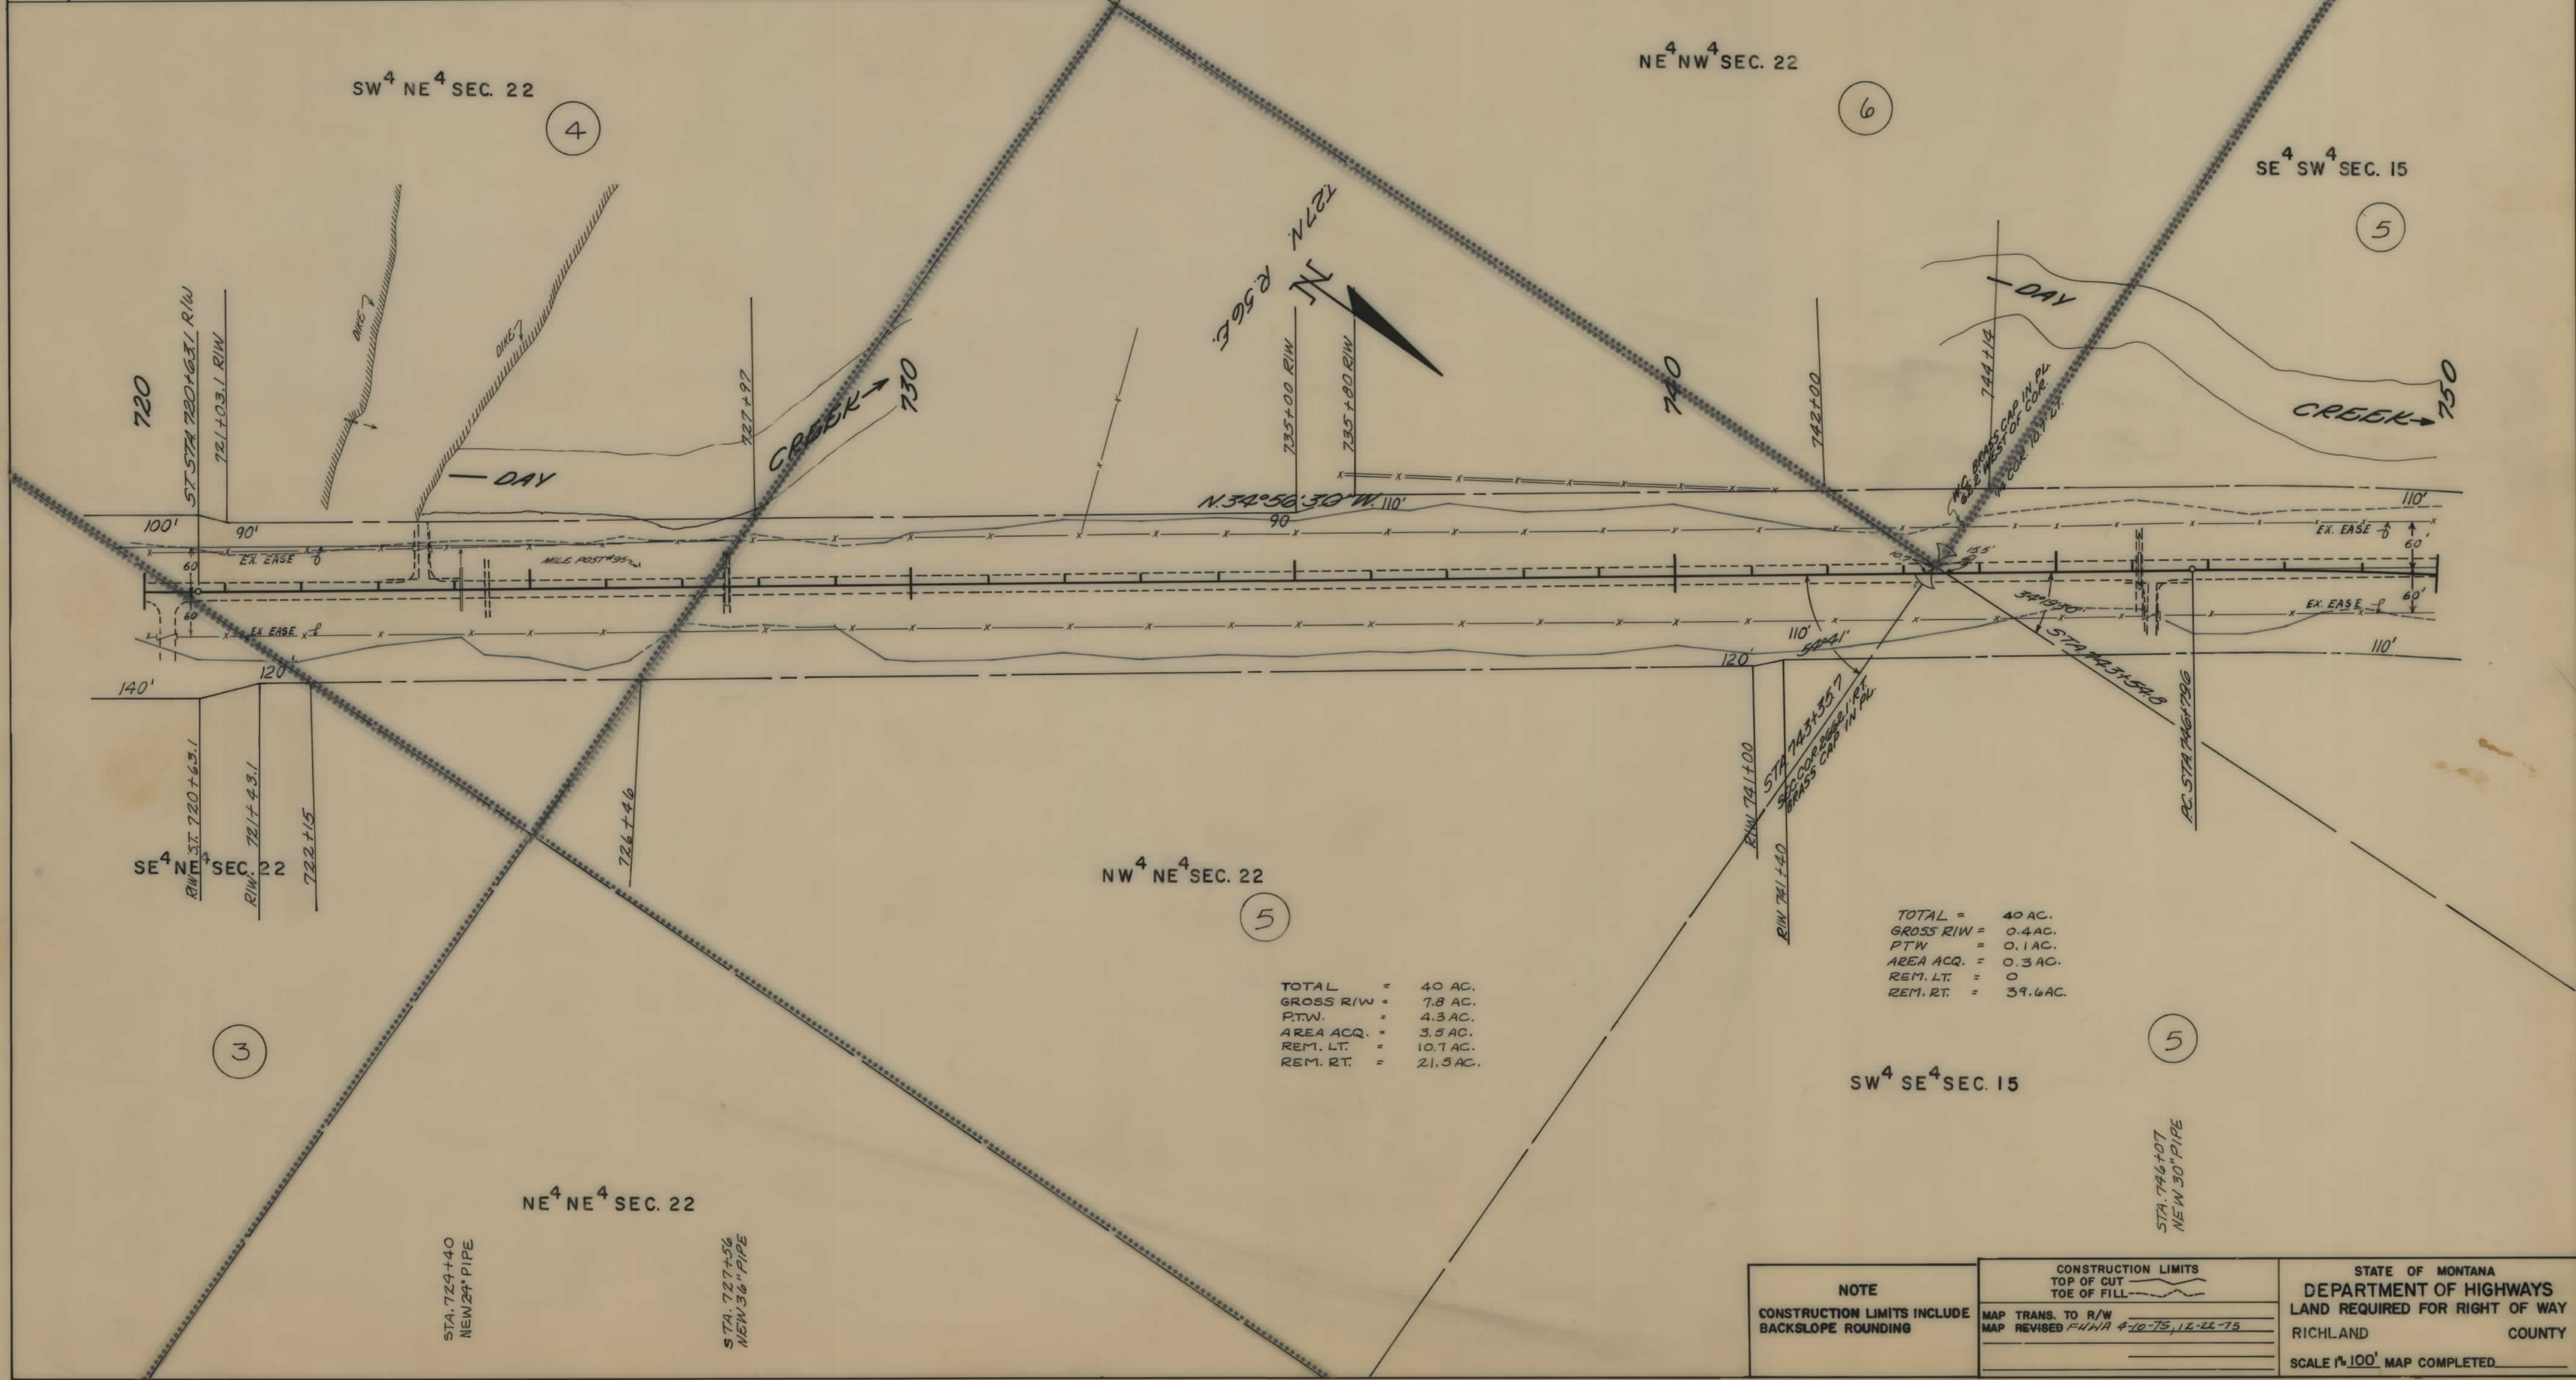

OWNERSHIPS									
PARCEL	NAME	ADDRESS	TOTAL AREA	GROSS R/W AREA	P.T.W. AREA	AREA TO BE ACQUIRED	REMAINDER		CONST. PERMIT AREA
10	W.H. CARLISLE, et al.		1177.94 AC.	21.5 AC.	13.6 AC.	7.9 AC.	105.07 AC.	94.9 AC.	2.20 AC.
12	EDNA COLWELL, et al.		42.79 AC.	5.9 AC.	2.5 AC.	3.4 AC.		36.89 AC.	
13	JAMES C. LAWSON		96.03 AC.	2.8 AC.	1.8 AC.	1.0 AC.	295.6 AC.	3.67 AC.	
15	DELETE								
14	ARCHIE LEWIS		SEE SHEET		#	12			
									0.03 AC.

FED. ROAD DIST. NO.	STATE OF MONTANA	FED. AID PROJECT NUMBERS		STATE NO.	SHEET NO.	TOTAL SHEETS
		CONST. NO.	R/W NO.			
8	MONTANA		RF-273 (17)	1273-17	11	14

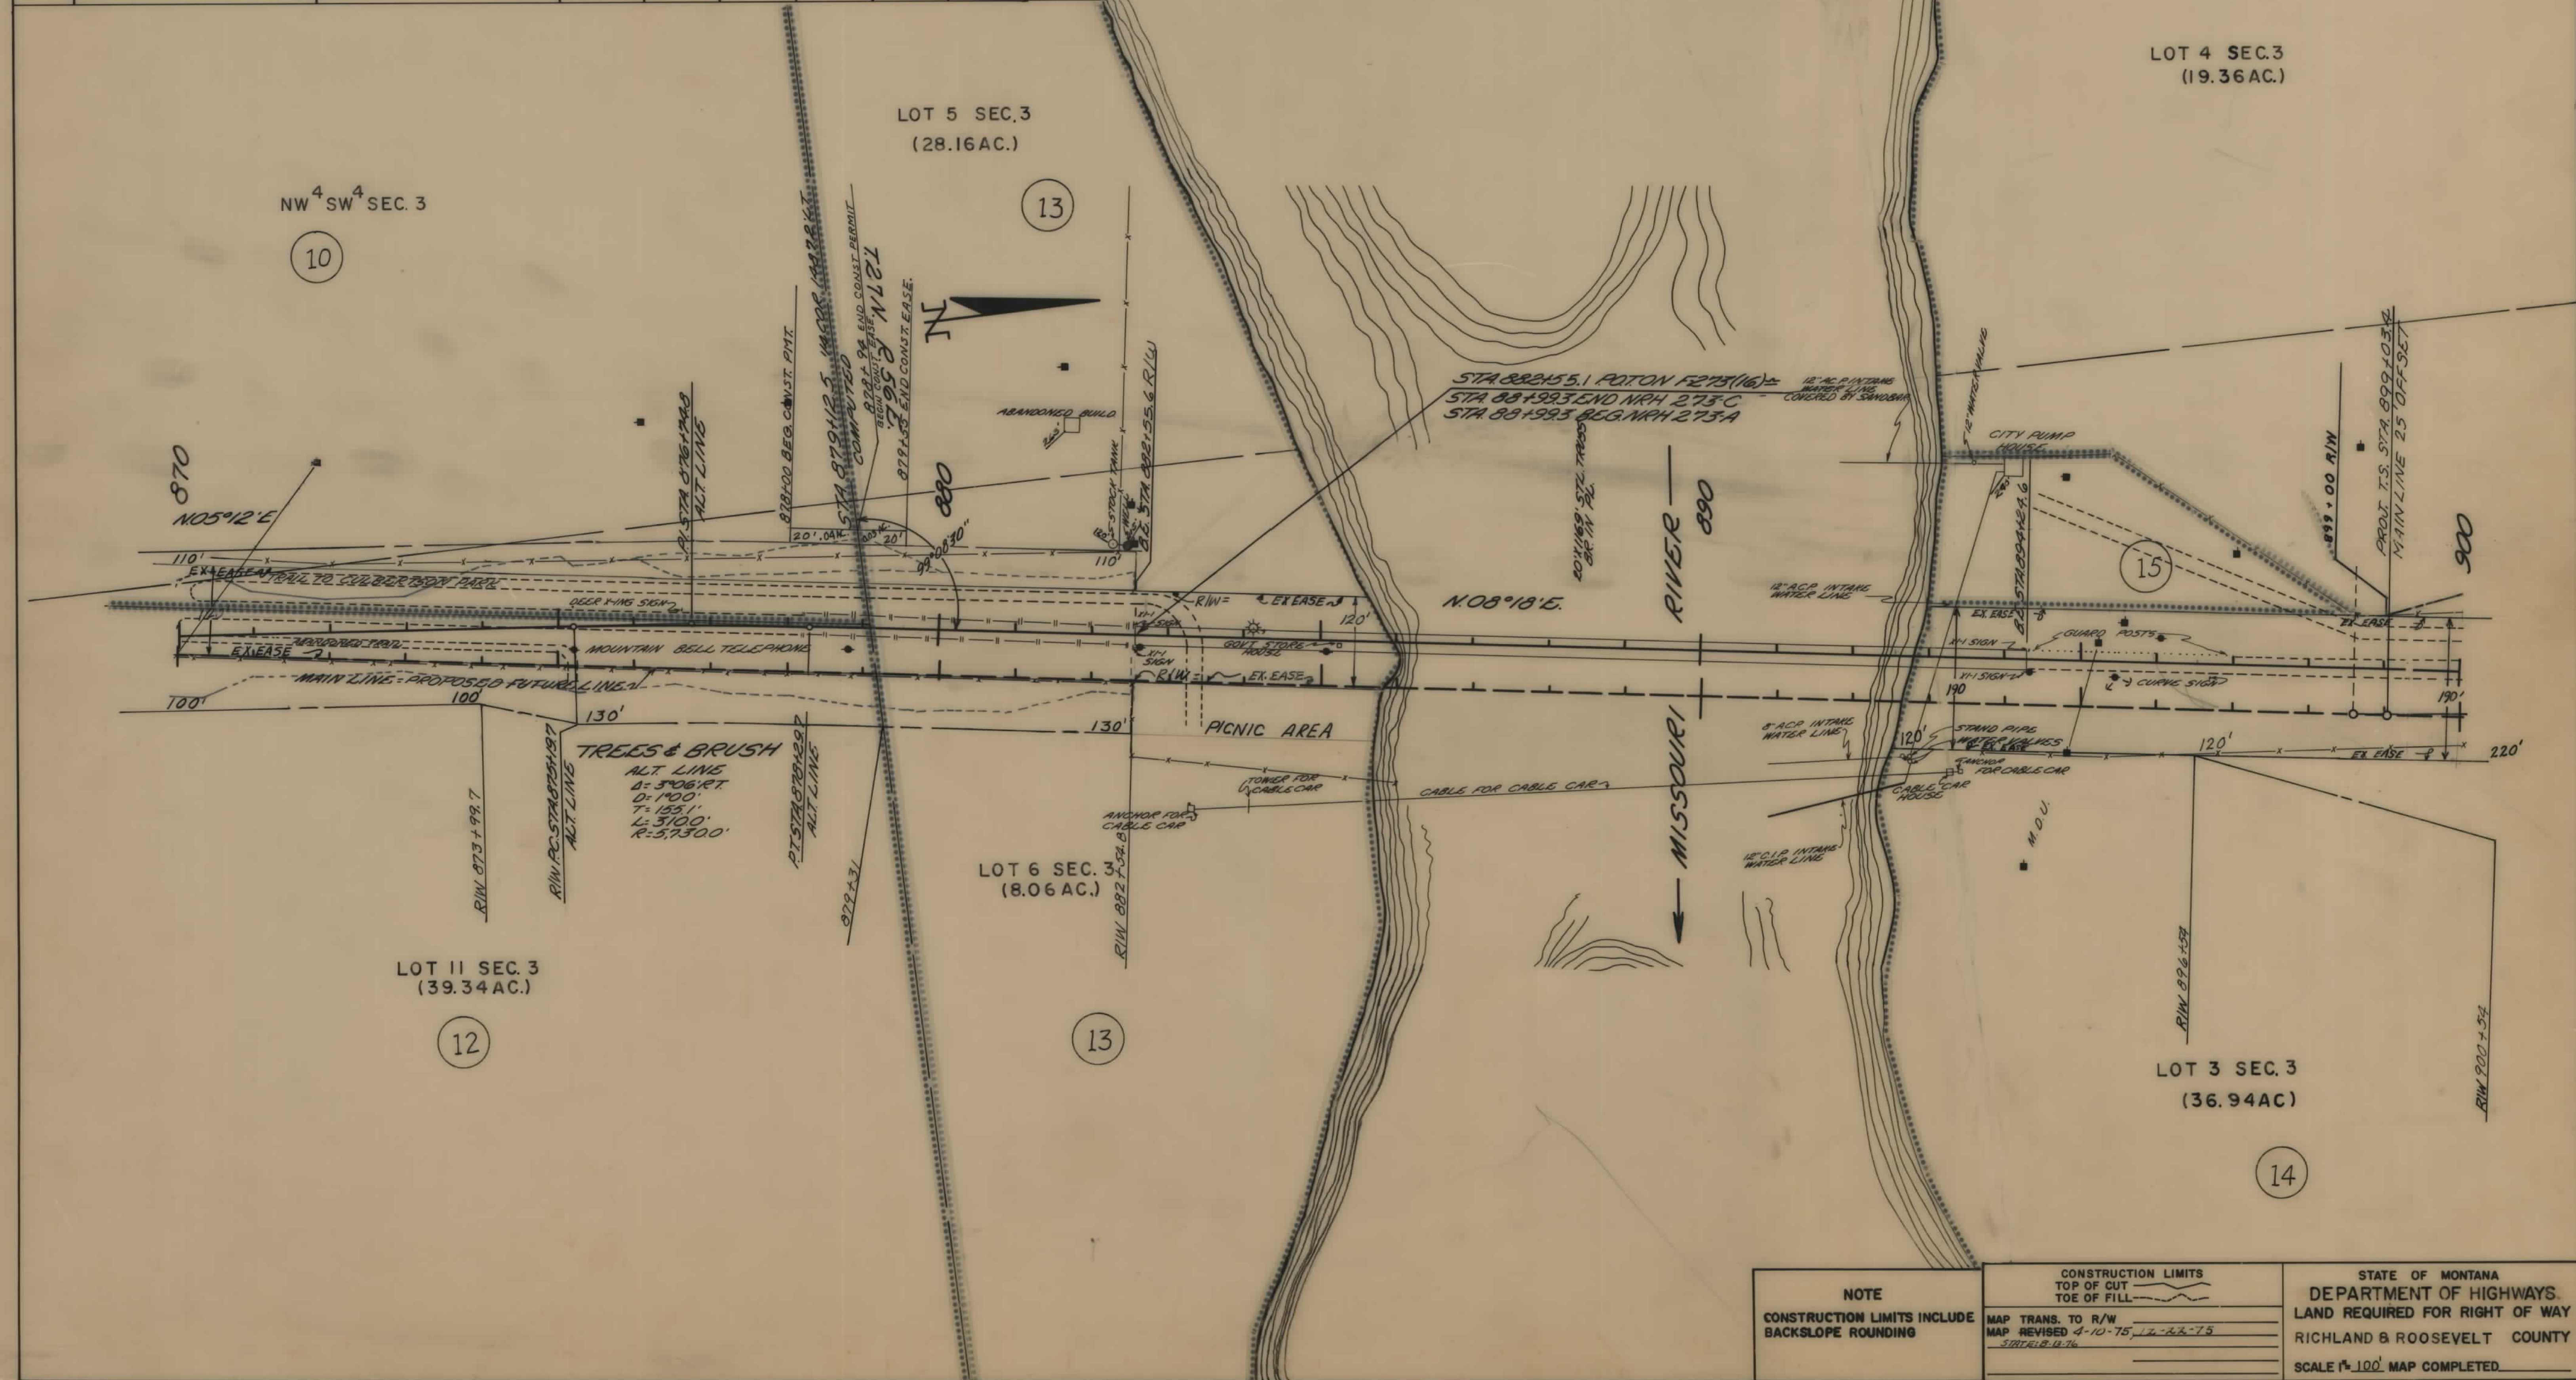

NOTE

CONSTRUCTION LIMITS INCLUDE BACKSLOPE ROUNDING

CONSTRUCTION LIMITS
TOP OF CUT
TOE OF FILL

MAP TRANS. TO R/W
MAP REVISED 4-10-75, 12-23-75
SHEET 8 OF 14

STATE OF MONTANA
DEPARTMENT OF HIGHWAYS
LAND REQUIRED FOR RIGHT OF WAY
RICHLAND & ROOSEVELT COUNTY
SCALE 1"=100' MAP COMPLETED

