

PLANS

NOT



TO

SCALE

OWNERSHIPS								
PARCEL	NAME	ADDRESS	TOTAL AREA	GROSS R/W AREA	R.T.W. AREA	AREA TO BE ACQUIRED	REMAINDER LEFT	REMAINDER RIGHT
1-E	C.M. & ST. PAUL RAILWAY CO.	226-2 ND AVE. SO, GREAT FALLS, MONT.		0.19 AC.		0.19 AC.		
2	L.W. & ANN P. COLEMAN	610-1 ST AVE. S.W., " " " "	24,407 S.F.	1,875 S.F.		1,875 S.F.	22,532 S.F.	150 S.F.
3-E	C.M. & ST. PAUL RAILWAY CO.	226-2 ND AVE. SO, " " " "		0.25 AC.		0.25 AC.		494 "
4-E	CASCADE CO. (FAIRBOARD)			0.45 AC.		0.45 "		0.38 AC.
5	CITY OF GREAT FALLS			1.41 "		1.41 "		
6	CASCADE CO.			3.95 "		3.95 "		
7	NORTHWEST STEEL, INC.	113-3 RD AVE. N.W., " " " "	22,909 S.F.	4,450 S.F.		4,450 S.F.	18,459 "	
8	RICHARD. C. & MARCELLA FERGUS	721-3 RD AVE. N.W., " " " "	43,032 "	4,850 "		4,850 "	38,182 S.F.	
9	CARL W. & AZEELA J. STRASBURG	303-3 RD AVE. N.W., " " " "	20,274 "	1,744 "		1,744 "	18,530 "	
10	CITY OF GREAT FALLS			0.64 AC.		0.64 AC.		
38	VICTOR H. ANDERSON		24,597 S.F.	726 S.F.		726 S.F.	23,871 S.F.	
1P1	C.M. ST. PAUL & PACIFIC R.R.	ST. PAUL, MINN.						0.02 AC.
1P2	" " " " " " " "	" " " " " " " "						0.01 "
	CASCADE CO. (FAIRBOARD)							
	NORTHWEST STEEL CO.	113-3 RD AVE. N.W., " " " "						
	RICHARD. C. & MARCELLA FERGUS	721-3 RD AVE. N.W., " " " "						
	CARL W. & AZEELA J. STRASBURG	303-3 RD AVE. N.W., " " " "						
55	PHILLIPS PETROLEUM CO.	508 1 ST AVE. S., " " " "						492 S.F.
* 56	GRINNELL CO. OF THE PACIFIC	12 TH 3 RD ST. NW, " " " "						957 "
	VICTOR H. ANDERSON							
	L.W. & ANN P. COLEMAN	610-1 ST AVE. S.W.						

* IF PERMIT FOR SIDEWALK REPLACEMENT CANNOT BE OBTAINED, HELENA TO BE NOTIFIED, POSSIBLE TO CHANGE CURB GRADE IF REQUIRED.

FED. ROAD DIST. NO.	STATE OF	FED. AID PROJECT NUMBERS	STATE NO.	SHEET NO.	TOTAL SHEETS
8	MONTANA	CONST. NO. R/W NO. F-278(4)	1278-04	2	10

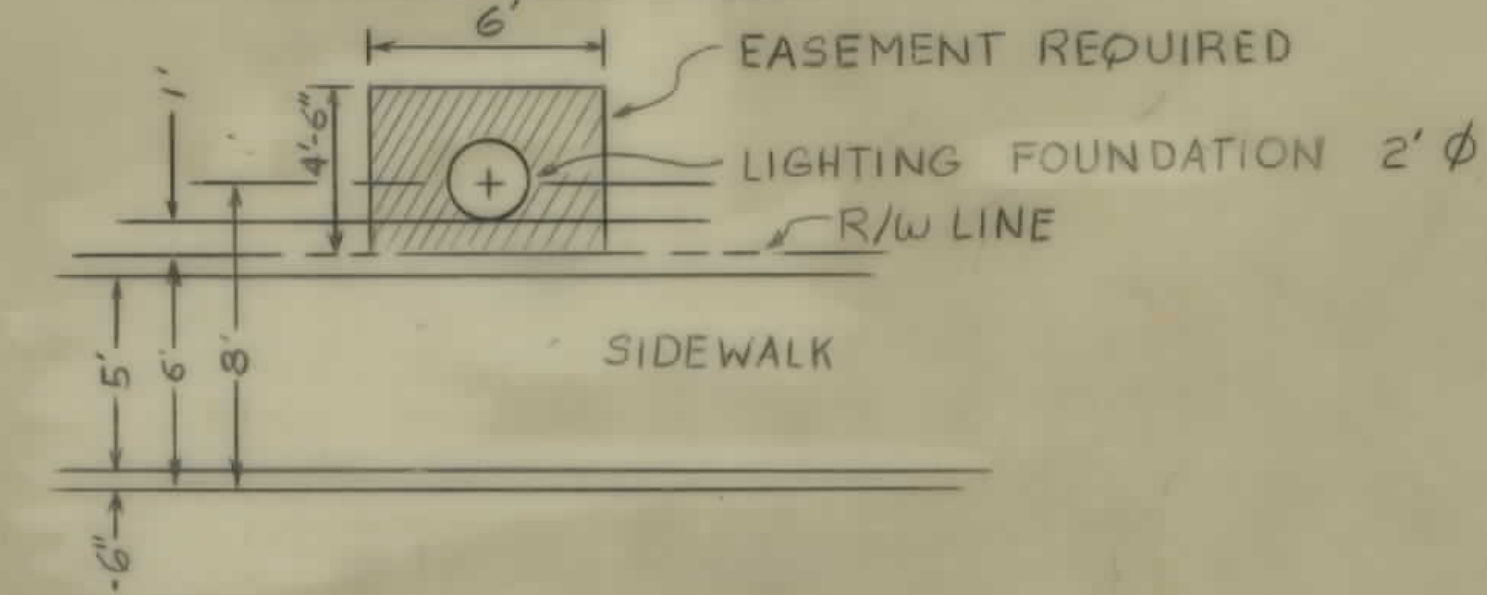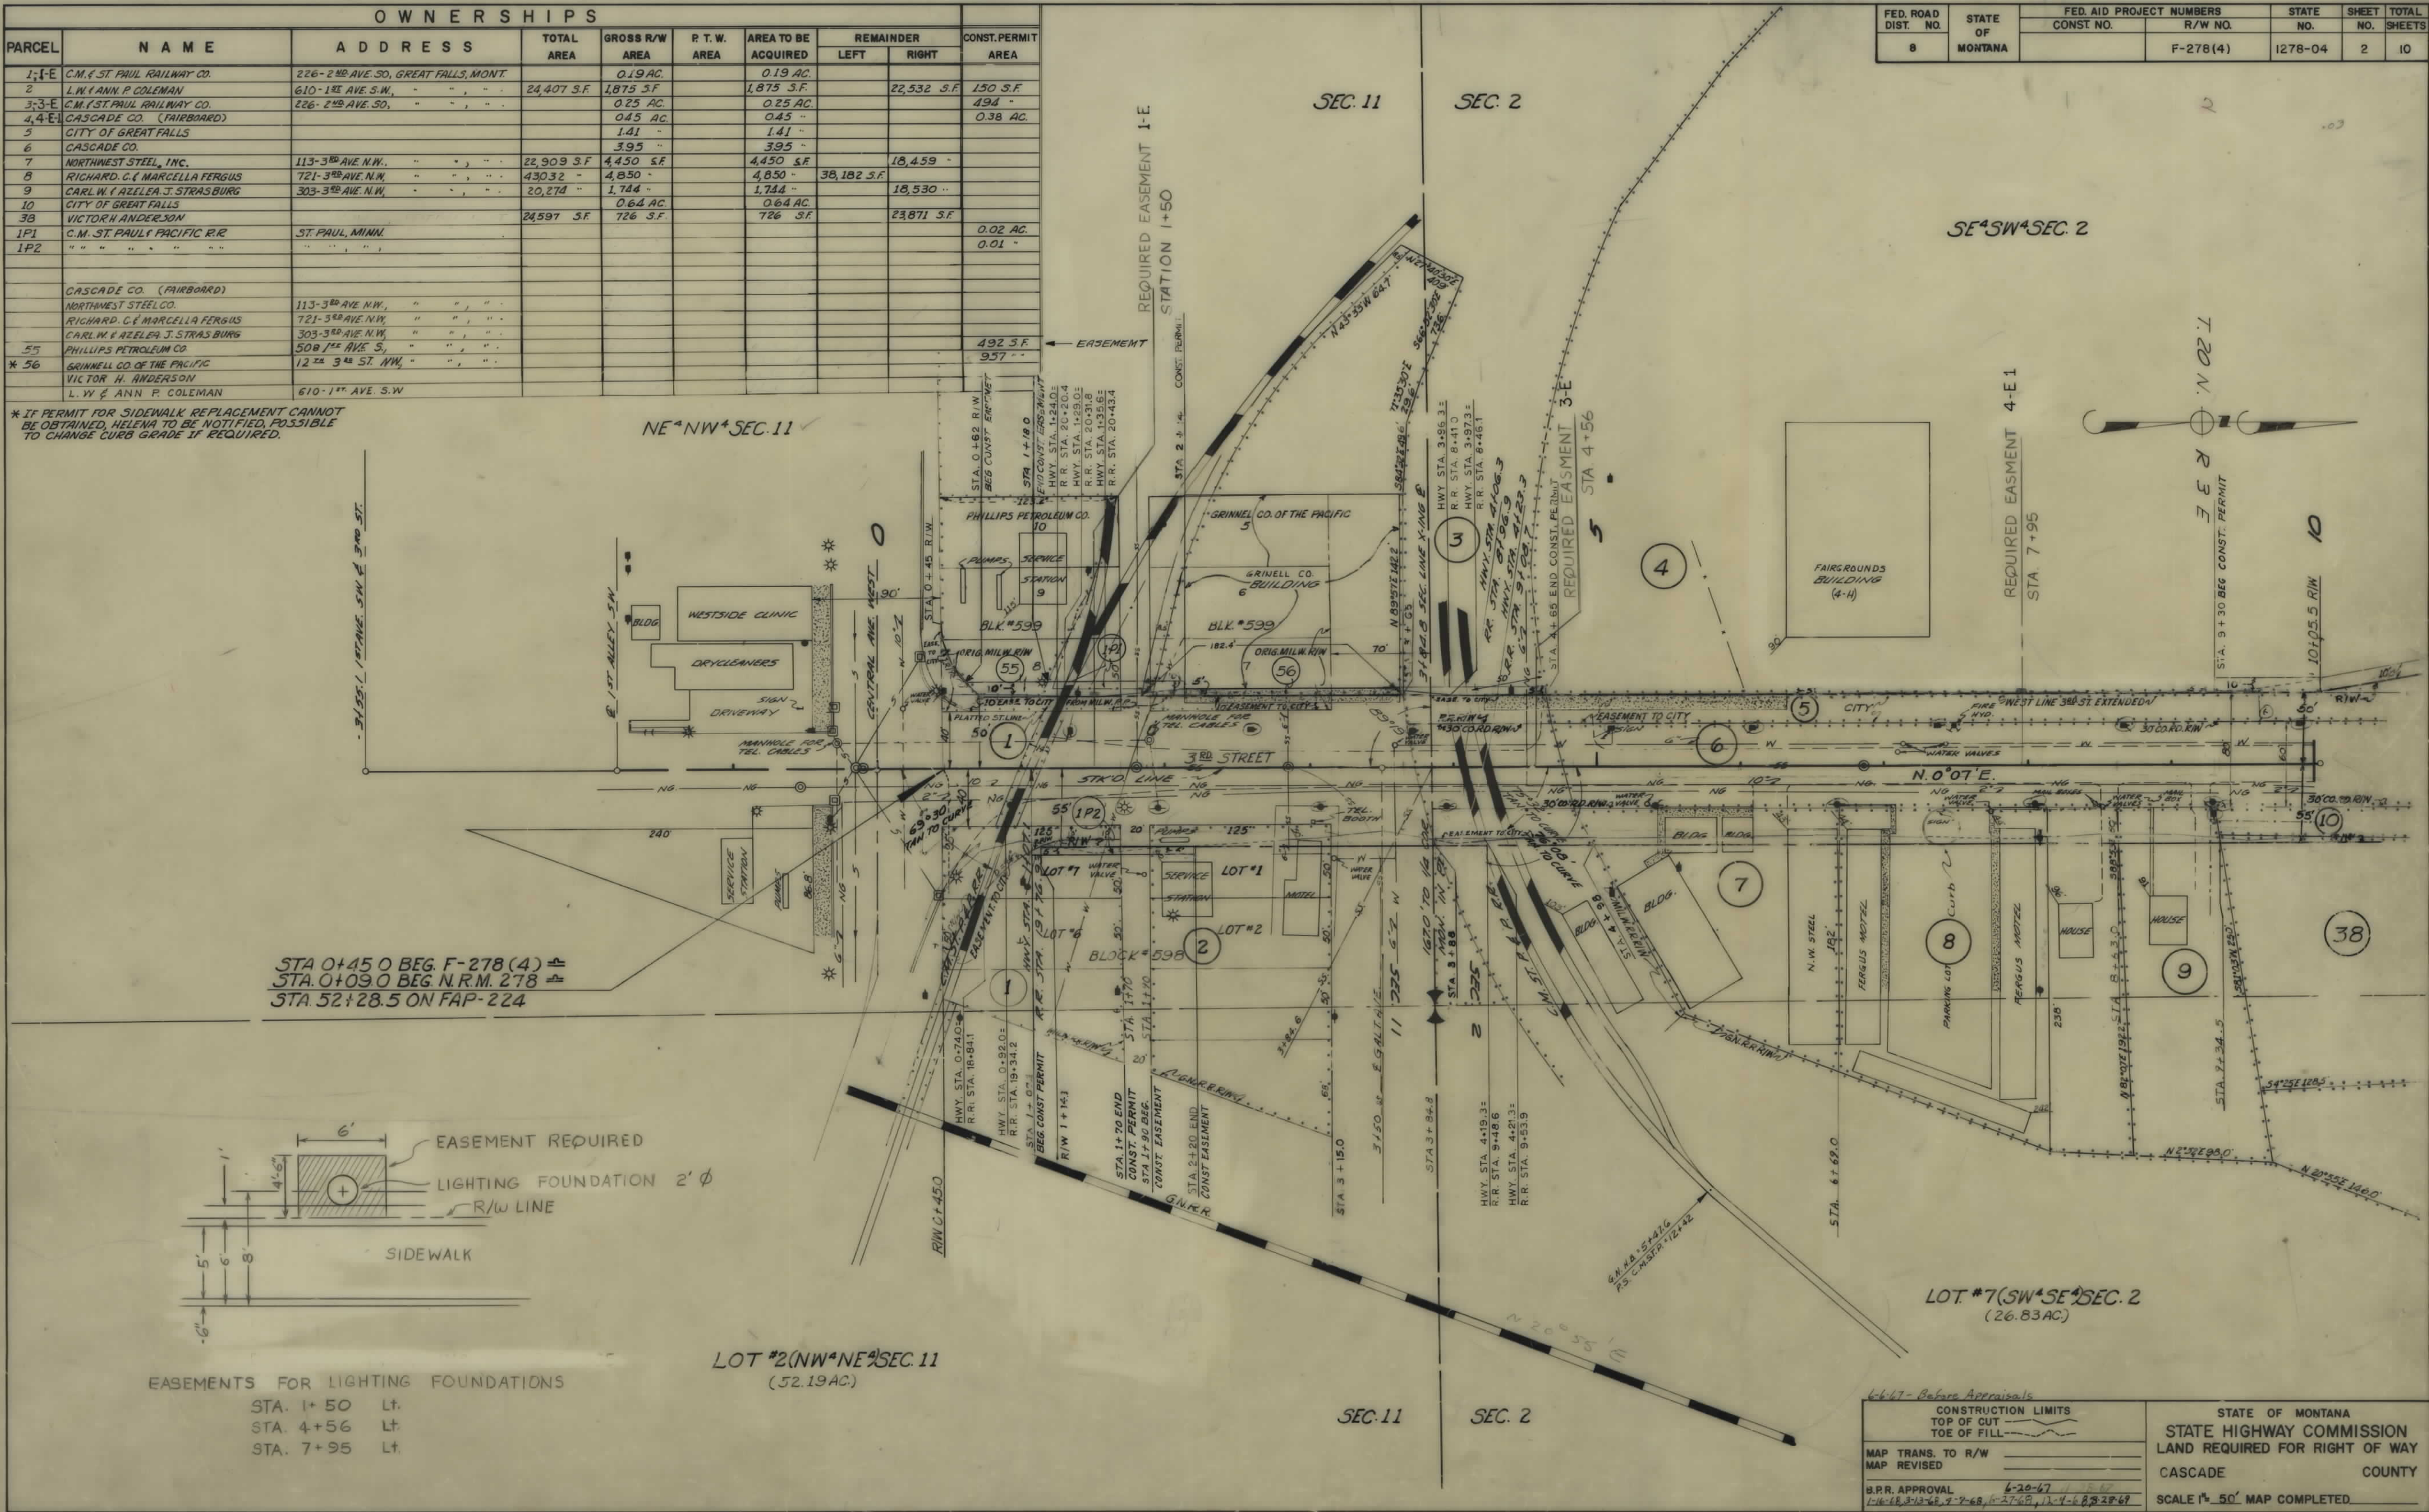

EASEMENTS FOR LIGHTING FOUNDATIONS	
STA. 1+50	Lt.
STA. 4+56	Lt.
STA. 7+95	Lt.


LOT #2(NW 1/4 SEC. 11)
(52.19 AC.)

LOT #7(SW 1/4 SEC. 2)
(26.83 AC.)


6-6-67 - Before Appraisals	CONSTRUCTION LIMITS TOP OF CUT TOE OF FILL	STATE OF MONTANA STATE HIGHWAY COMMISSION LAND REQUIRED FOR RIGHT OF WAY CASCADE COUNTY
MAP TRANS. TO R/W MAP REVISED	6-20-67	SCALE 1" = 50' MAP COMPLETED
B.P.R. APPROVAL 1-16-68, 3-13-68, 4-7-68, 6-27-69, 11-4-69, 8-28-69		

OWNERSHIPS									
PARCEL	NAME	ADDRESS	TOTAL AREA	GROSS R/W AREA	P.T.W. AREA	AREA TO BE ACQUIRED	REMAINDER		CONST. PERMIT AREA
4-1	CASCADE COUNTY (FAIR BOARD)	GT. FALLS, MONT.		0.45 AC.		0.45 AC.			0.38 AC.
5	CITY OF GREAT FALLS	" " "		1.41 "		1.41 "			0.11 "
6	CASCADE COUNTY (CO. RD.)	" " "		3.95 "		3.95 "			
10	CITY OF GREAT FALLS	" " "		0.64 "		0.64 "			
11	CASCADE COUNTY (FAIR BOARD)	" " "		0.24 "		0.24 "			
4-1	CASCADE COUNTY (FAIR BOARD)	" " "							0.02 AC.
38	VICTOR H. ANDERSON	" " "	24,597 S.F.	726 S.F.		726 S.F.		23,871 S.F.	
60	CASCADE COUNTY (FAIR BOARD)	" " "	14413 S.F.	14413 S.F.		14413 S.F.			
62	CITY OF GREAT FALLS	" " "	12850 S.F.	896 S.F.		896 S.F.		11954 S.F.	
62	MONTANA COWBOYS ASSN.	" " "							

FED. ROAD DIST. NO.	STATE OF	FED. AID PROJECT NUMBERS		STATE NO.	SHEET NO.	TOTAL SHEETS
		CONST. NO.	R/W NO.			
8	MONTANA		F-278(4)	1278-04	3	10

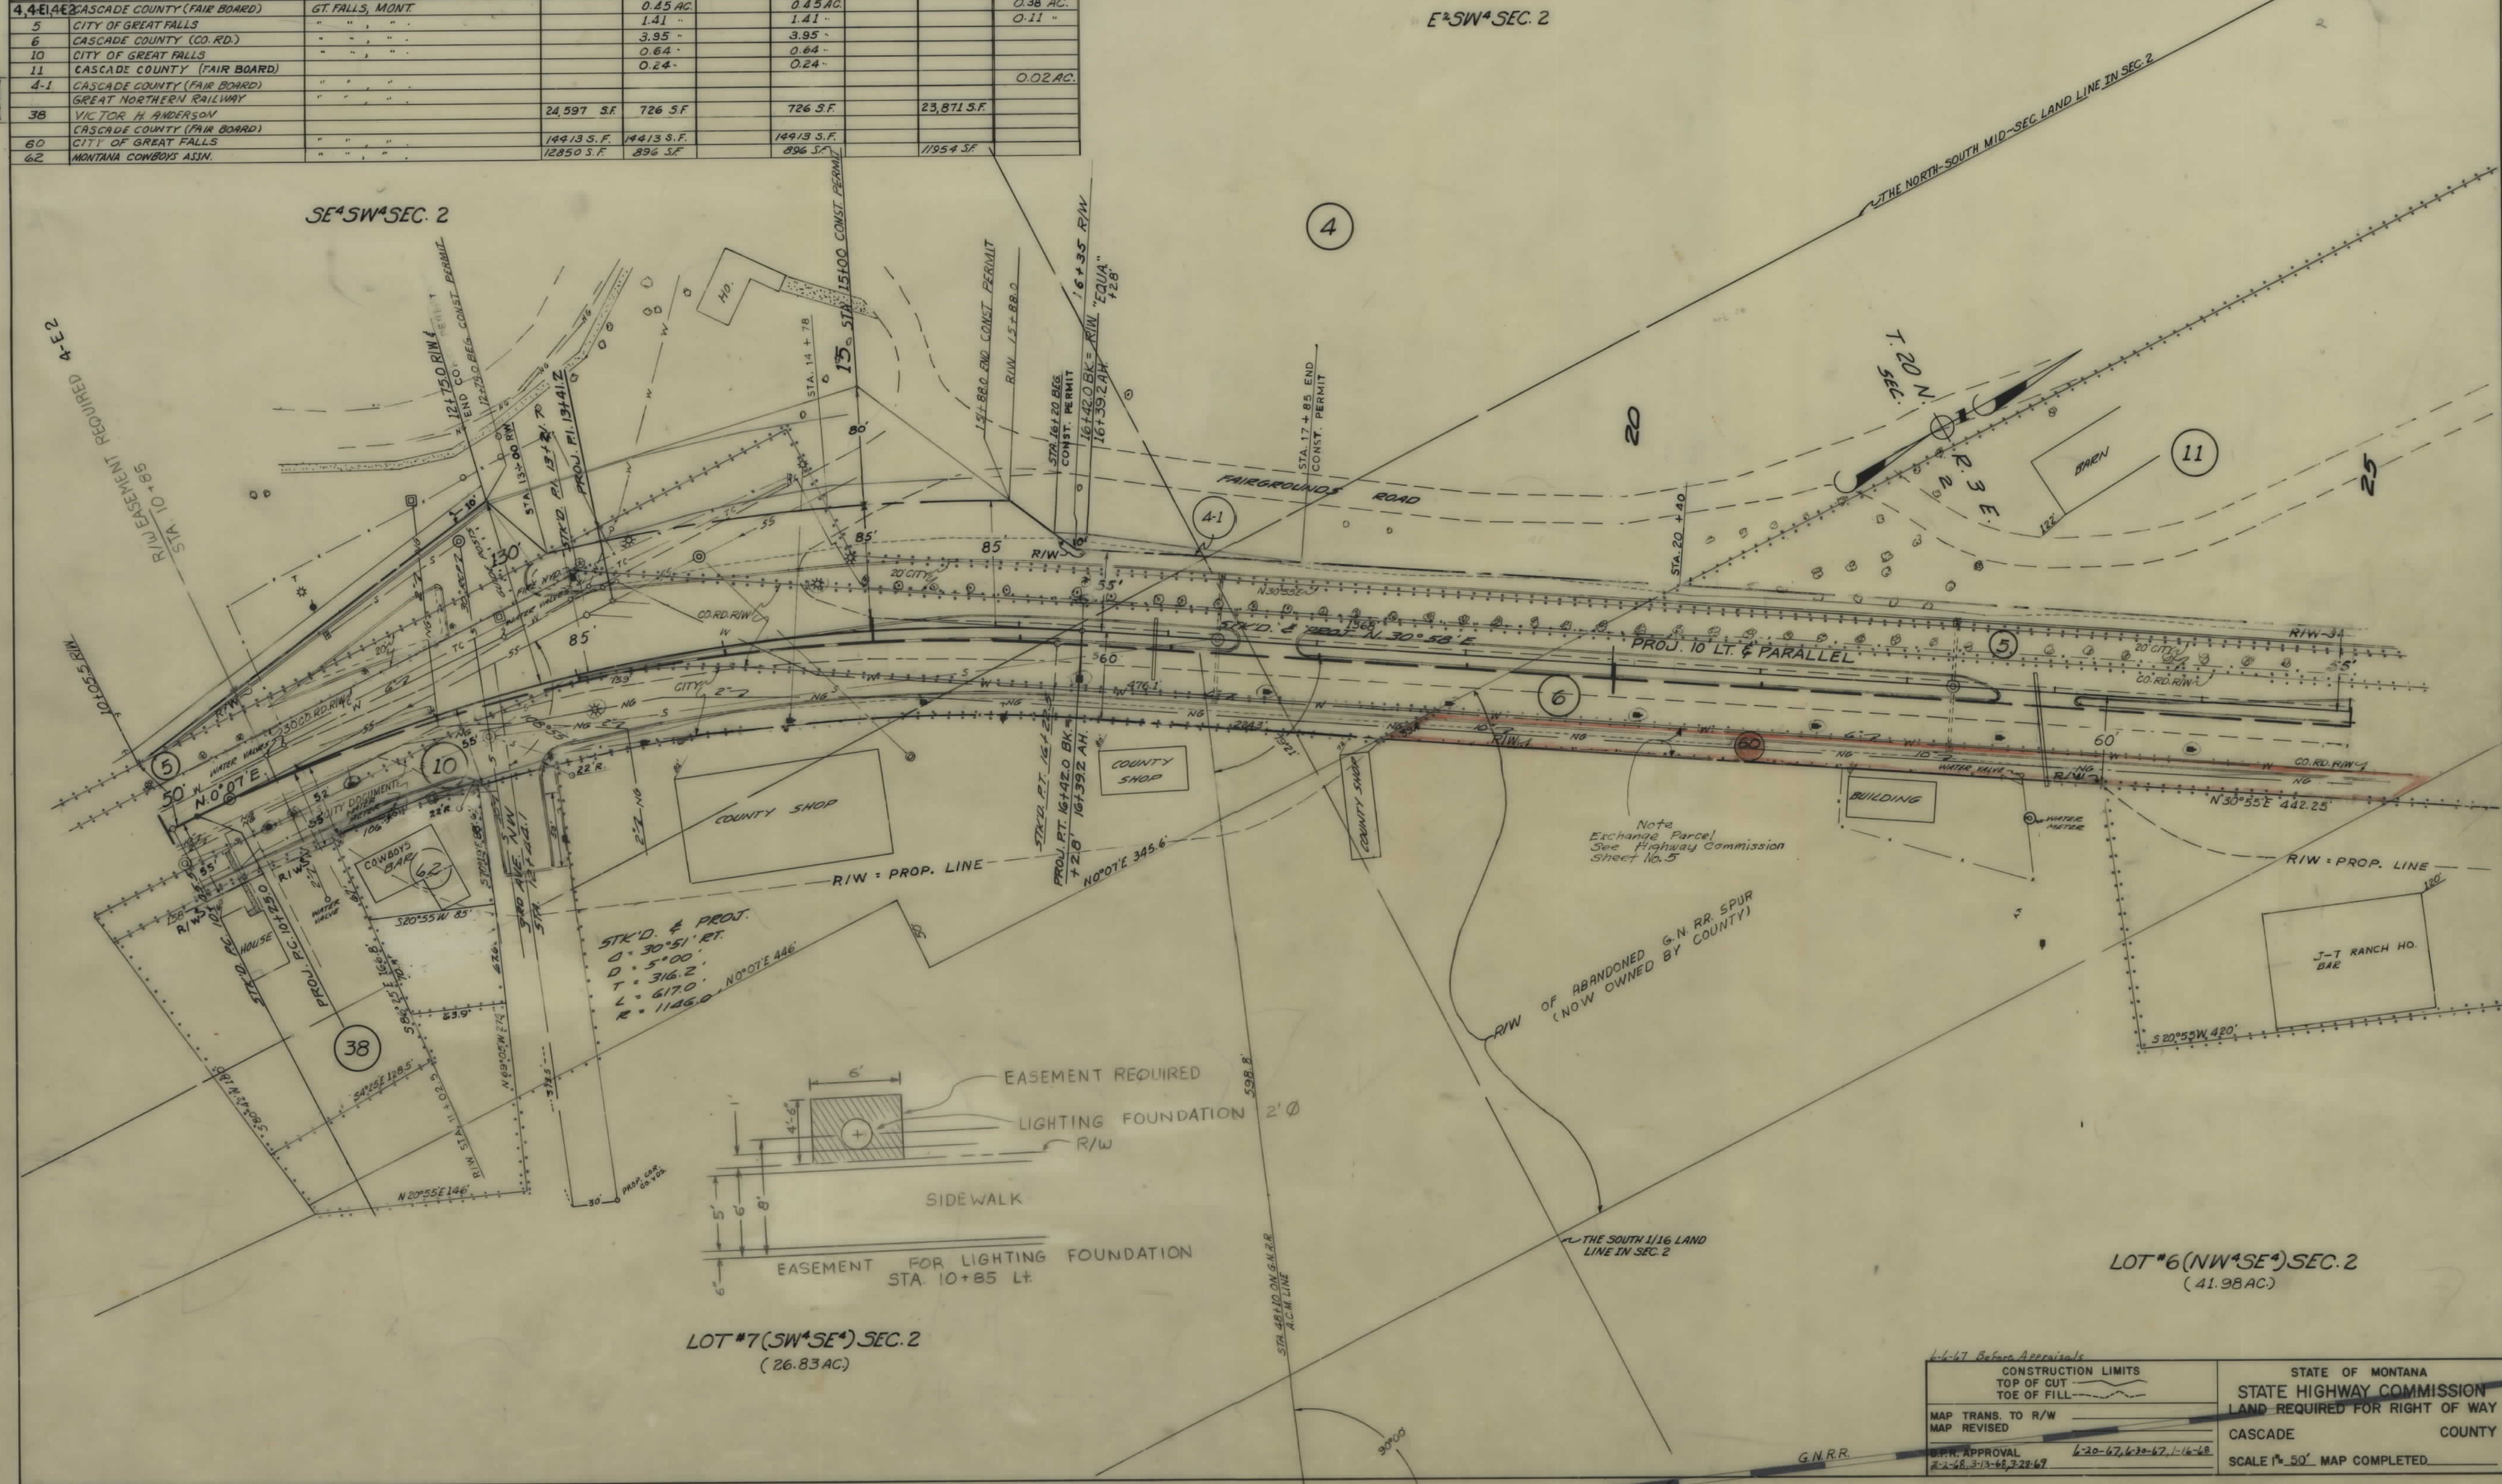


FED. ROAD DIST. NO.	STATE OF	FED. AID PROJECT NUMBERS		STATE	SHEET	TOTAL
		CONST. NO.	R/W NO.	NO.	NO.	SHEETS
8	MONTANA		F-278-(4)	1278-04	4	10

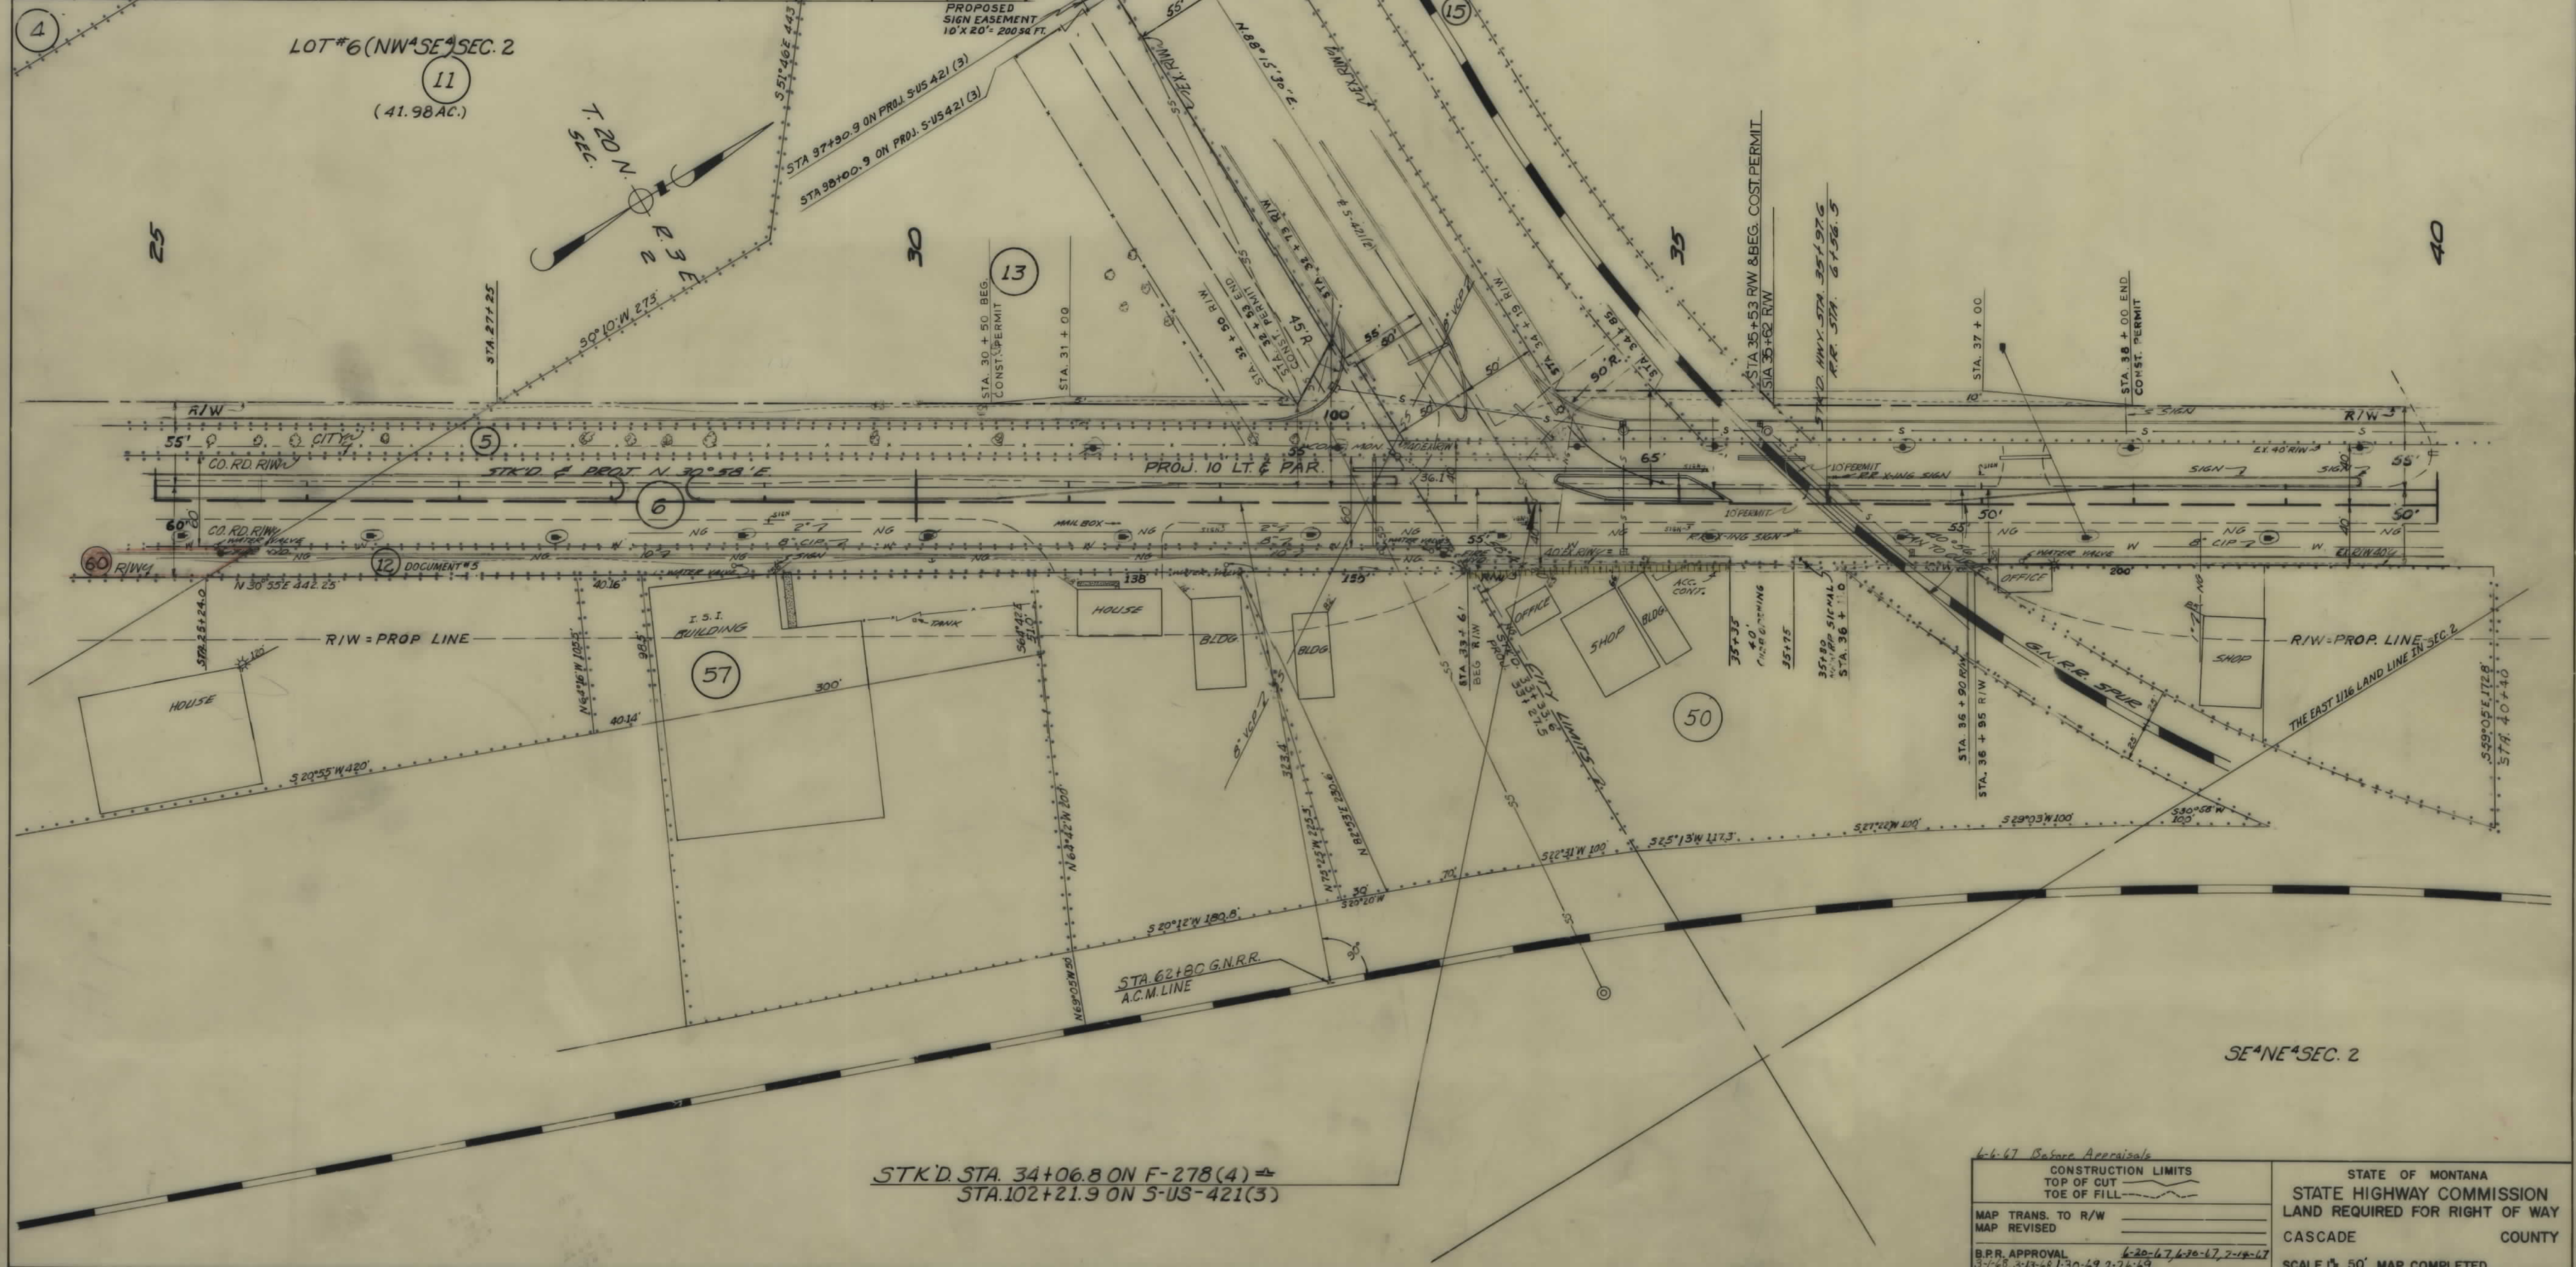

OWNERSHIPS										CONST. PERMIT AREA	EASEMENT AREA
PARCEL	NAME	ADDRESS	TOTAL AREA	GROSS R/W AREA	P.T.W. AREA	AREA TO BE ACQUIRED	REMAINDER				
							LEFT	RIGHT			
16	THE GREAT FALLS STOCKYARDS	GREAT FALLS, MONT.								0.04 AC.	
17	MARY E. MCGREGOR	1809-4TH AVE. NO., GREAT FALLS, MONT.	7.07 AC.	0.69 AC.		0.69 AC.		6.99 AC.			
17E	"	"									0.17 AC.
17-1	MARY E. MCGREGOR	1809-4TH AVE. NO., GREAT FALLS, MONT.								0.01 "	0.06 "
52	ERWIN H. JOHNSON	3800 7TH AVE. SOUTH, GT. FALLS								0.01 "	
53	UNITED PROPANE COMPANY	1200 3RD ST. NW, GT. FALLS MONT.								0.01 "	
54	FORMICOV MFG. COMPANY	1205 " " " "								0.02 "	
39	JOHN OBSTARCZYK	827 2ND AVE. " " "	2.01 "	0.04 "		0.04 "		1.97 "			
41	UNITED TERMINAL COMPANY	BOX 1631 RAPID CITY S. DAKOTA	3.54 "	0.03 "		0.03 "		3.51 "			
40	THE GREAT NORTHERN R.R.	ST. PAUL, MINNESOTA								0.20 AC.	
16-1	THE GREAT FALLS STOCKYARDS	GREAT FALLS, MONT.								0.26 "	
17-2	MARY E. MCGREGOR	1809-4TH AVE. NO., GREAT FALLS, MONT.								0.09 "	
59	MONTANA POWER CO.	GREAT FALLS, MONT.								0.10 AC.	


LOT #2 SEC. 2
(50.85 AC.)

FED. ROAD DIST. NO.	STATE OF	FED. AID PROJECT NUMBERS		STATE NO.	SHEET NO.	TOTAL SHEETS
		CONST. NO.	R/W NO.			
8	MONTANA		F-278(4)	1278-04	5	10

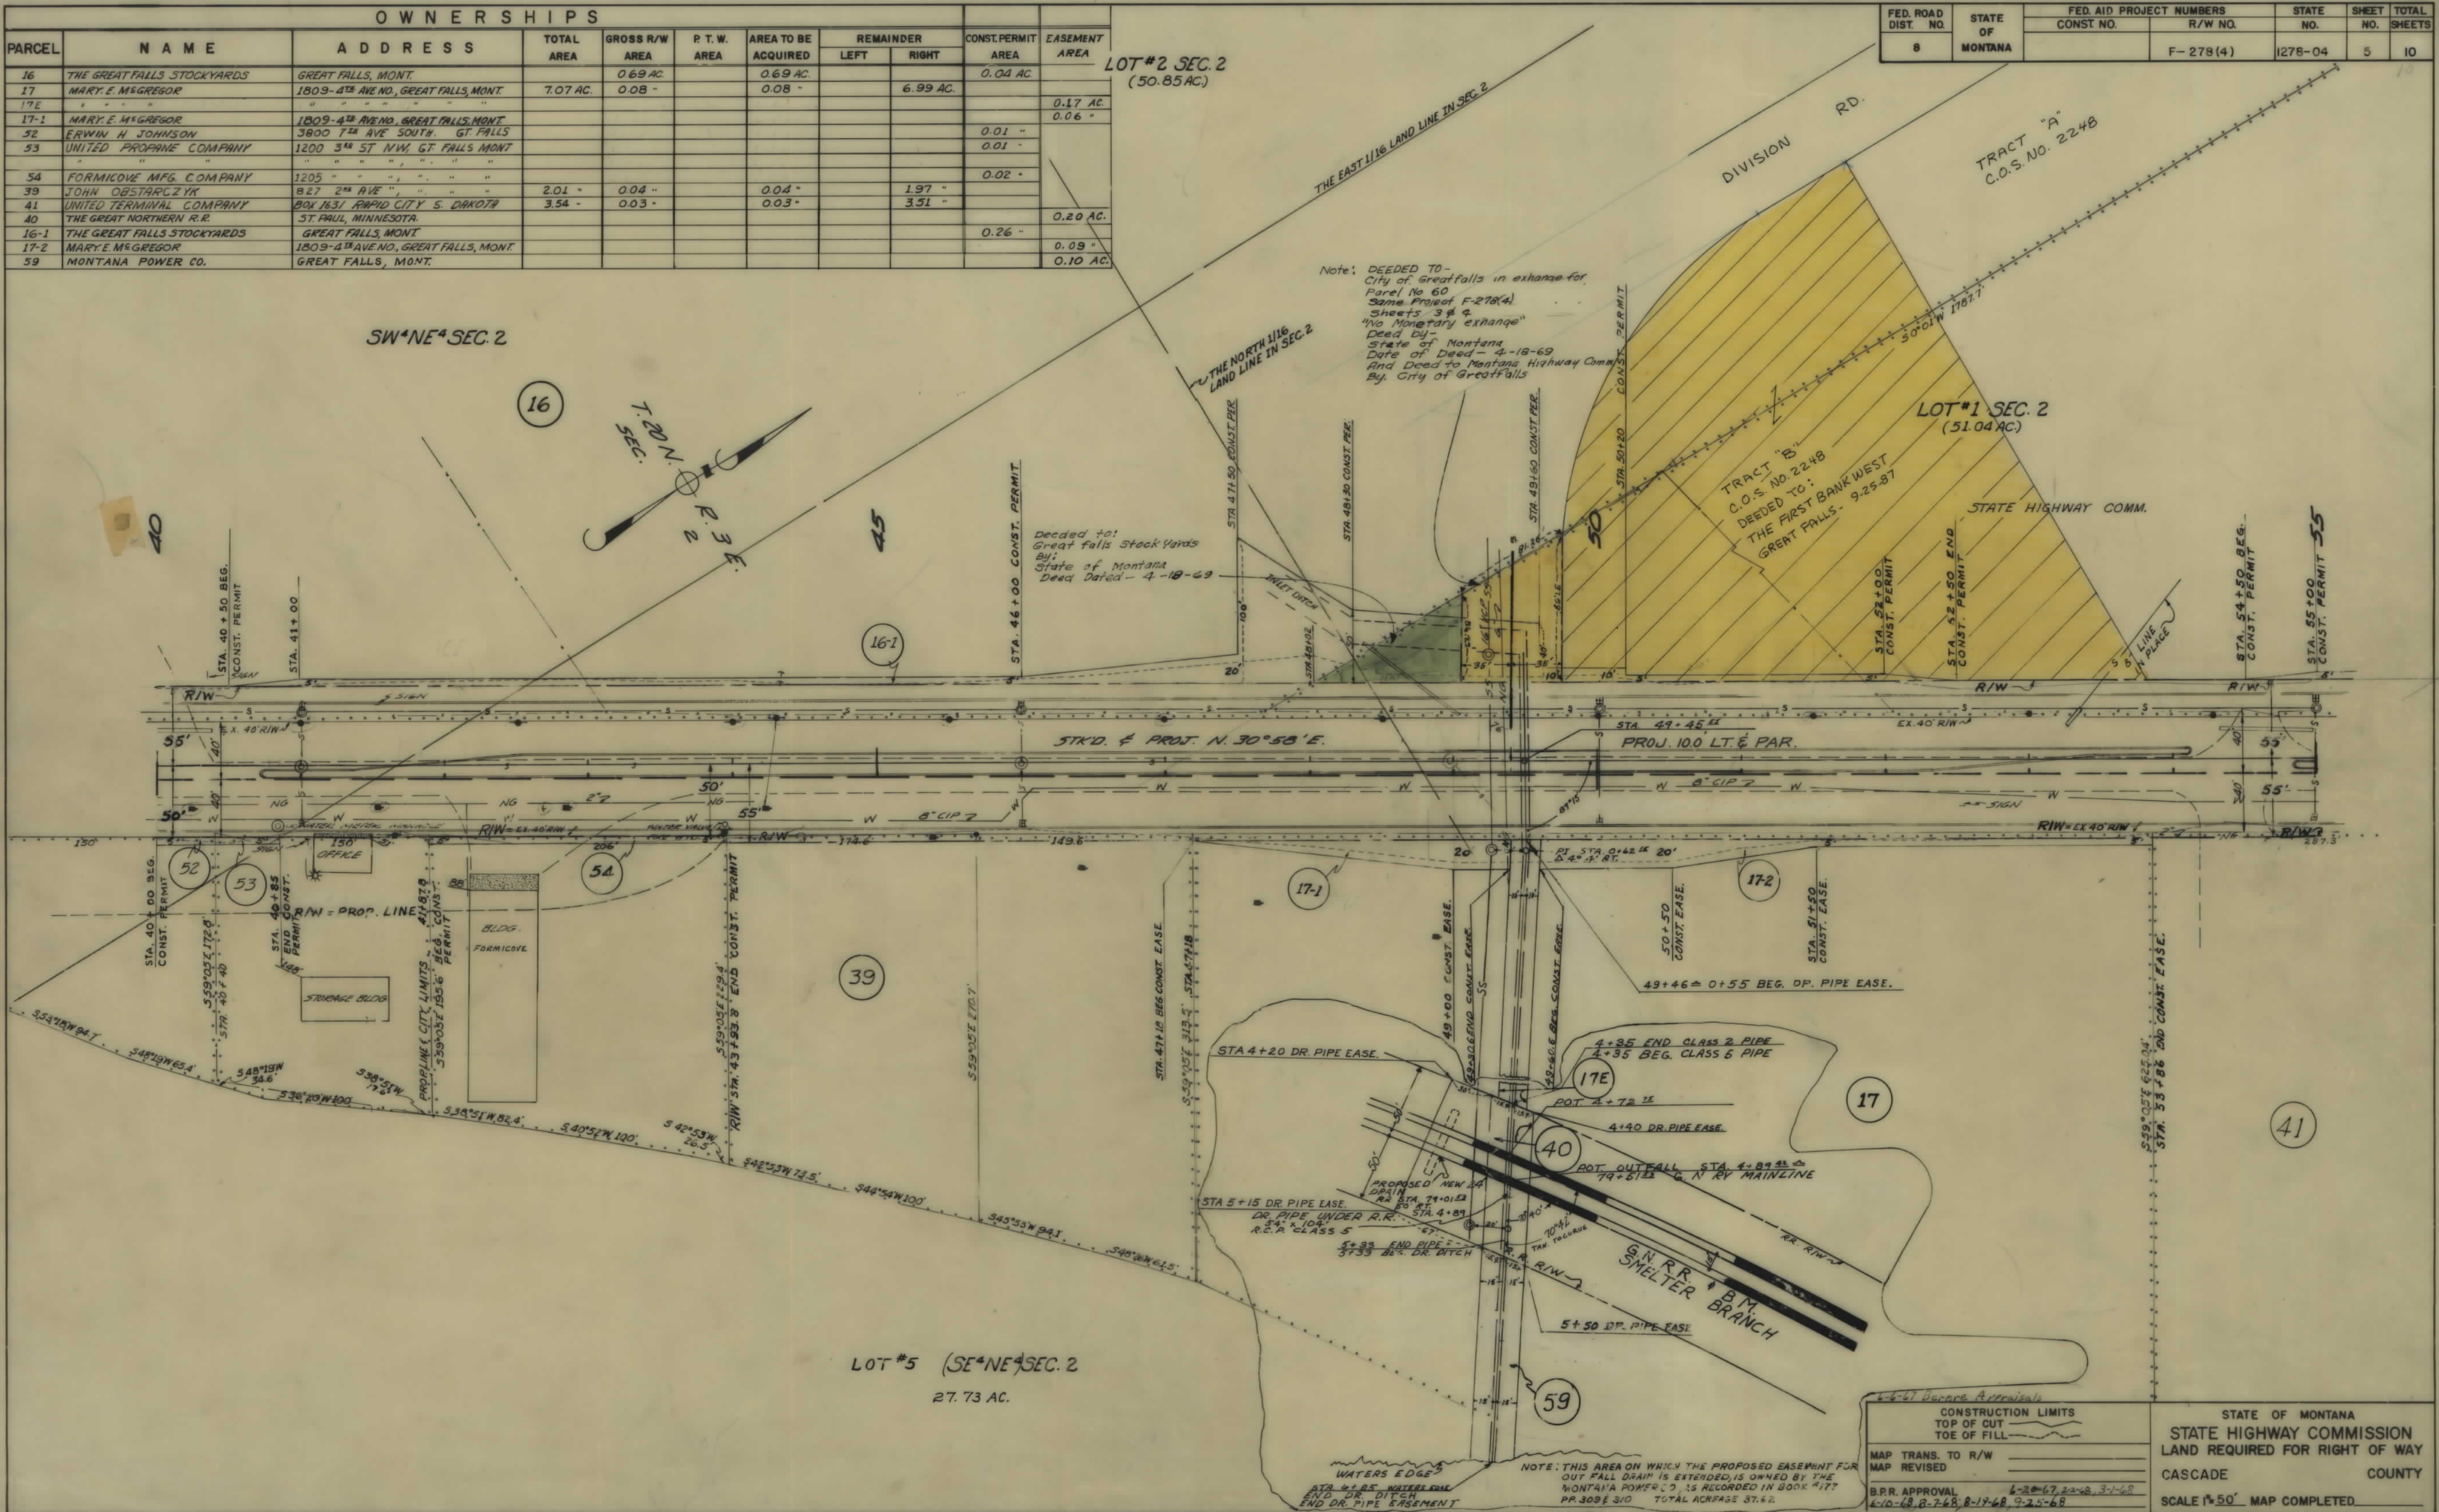

OWNERSHIPS								
PARCEL	NAME	ADDRESS	TOTAL AREA	GROSS R/W AREA	R.T.W. AREA	AREA TO BE ACQUIRED	REMAINDER LEFT	REMAINDER RIGHT
18	PAT. M. I. ERMANI GOODOVER	3912-7TH AVE. SO., GT. FALLS, MONT.	2.71 AC.	0.32 AC.		0.32 AC.	2.39 AC.	
19	PAUL J. I. RUTH I. RUTTEN	1700-3RD ST. N.W., GT. FALLS, MONT.	20,159 SF.	588 SF.		588 SF.		19,571 SF.
20	WESTGATE CENTER			0.39 AC.		0.39 AC.		
20(L-1)	WESTGATE CENTER		5.54 AC.	0.50 "		0.50 "		5.04 AC.
20(L-1)	WESTGATE CENTER LEASED BY HUMBLE OIL CO.	620-2ND AVE. NO., " " "		0.07 "		0.07 "		
21	WAYNE & BERNICE RUST		0.78 "	0.14 "		0.14 "		0.64 "
22	WESTGATE CENTER			0.11 "		0.11 "		0.06 "
23	THE AMERICAN OIL CO.	910 S. MICHIGAN AVE., CHICAGO 80, ILL.	24,761 S.F.	1,825 S.F.		1,825 S.F.	22,936 S.F.	
15.1	TEXACO INC.	A DELAWARE CORP.	0.69 AC.	0.08 AC.		0.08 AC.	0.61 AC.	0.06 AC.
	WESTGATE CENTER							
	WAYNE & BERNICE RUST							
	WESTGATE CENTER							
41	UNITED TERMINAL COMPANY	BOX 1631 RAPID CITY S. DAKOTA	3.54 AC.	0.03 AC.		0.03 AC.		3.51 AC.
43	JOHN S. & ELISE W. MURPHY	3500 2ND AVE. N. GT. FALLS MONT	2.21 "	0.01 "		0.01 "	2.20 AC.	0.03 "
42	RICE TRUCK LINES	1317-3RD ST. N.W., " " "	2.13 "	0.03 "		0.03 "		2.10 "
20A	WESTGATE CENTER							0.7 "
21A	WAYNE & BERNICE RUST							0.4 "
22A	WESTGATE CENTER							0.2 "
20A	WESTGATE CENTER							0.9 "

* INCLUDES CONST. PERMIT FOR 20(L-1).

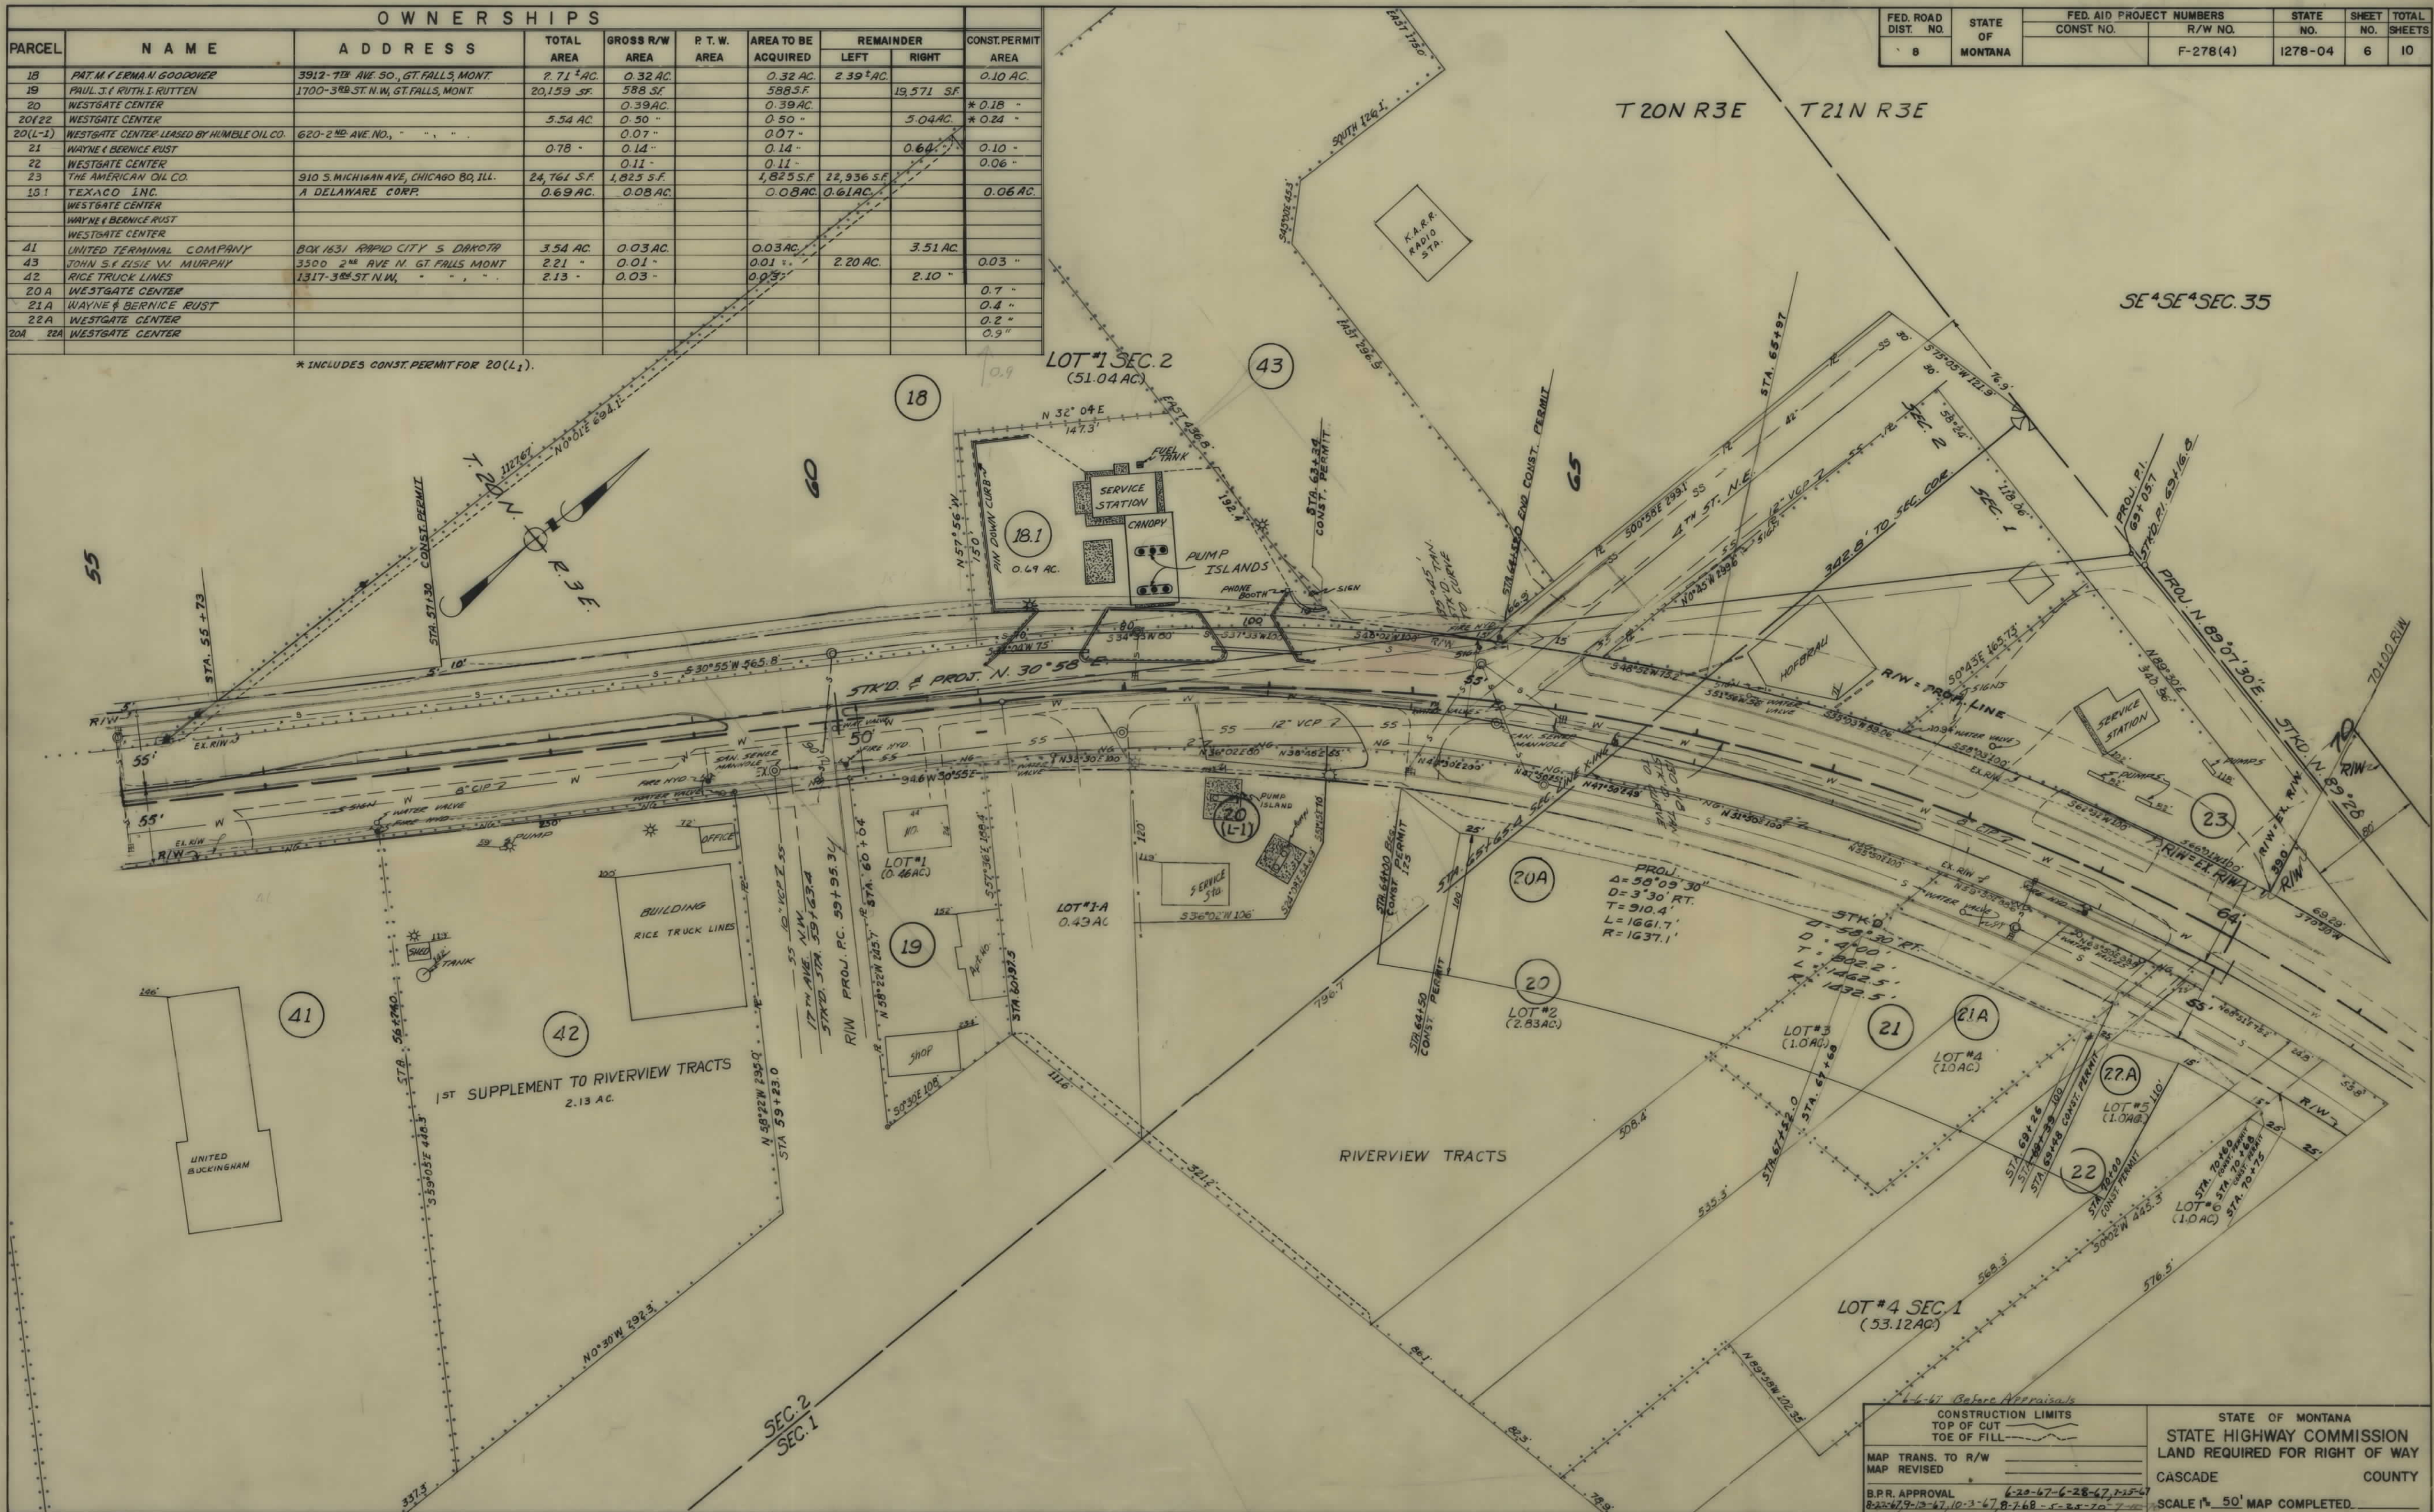


FED. ROAD DIST. NO.	STATE OF	FED. AID PROJECT NUMBERS	STATE NO.	SHEET NO.	TOTAL SHEETS
8	MONTANA	CONST. NO. R/W NO. F-278(4)	1278-04	6	10

CONSTRUCTION LIMITS TOP OF CUT TOE OF FILL	STATE OF MONTANA STATE HIGHWAY COMMISSION LAND REQUIRED FOR RIGHT OF WAY CASCADE COUNTY
MAP TRANS. TO R/W MAP REVISED B.P.R. APPROVAL 6-29-67, 6-28-67, 7-15-67 8-22-67, 9-13-67, 10-3-67, 8-7-68, 5-25-70	SCALE 1" = 50' MAP COMPLETED

OWNERSHIPS									
PARCEL	NAME	ADDRESS	TOTAL AREA	GROSS R/W AREA	R.T.W. AREA	AREA TO BE ACQUIRED	REMAINDER		CONST. PERMIT AREA
							LEFT	RIGHT	
22	WESTGATE CENTER		SEE	SHEET #6					
201 22	WESTGATE CENTER		SEE	SHEET #6					
23	THE AMERICAN OIL CO.	910 S. MICHIGAN AVE, CHICAGO 80, ILL.	24,761 S.F.	1,825 S.F.		1,825 S.F.	22,936 S.F.		
24	TOM & MARGARET HEISLER	632-25TH AVE. N.W., GREAT FALLS, MONT.	4.00 AC.	0.21 AC.		0.21 AC.	3.79 AC.	0.17 AC.	
25	JAMES F. HADLOCK	1631 VISTA DEL MAR, HOLLYWOOD, CALIF.	4.00 "	0.16 "		0.16 "	3.84 "	0.24 "	
26	L.S. M. F. WALKER & W.H. L. F. SWENSON	2819-8TH AVE. 30, GREAT FALLS, MONT.	2.00 "	0.05 "		0.05 "	1.97 "	0.06 "	
27	HARLEY & PRISCILLA M. COMBS	4150-5TH AVE. 30, " " "	1.00 "	0.03 "		0.03 "	0.98 "	0.03 "	
28	MYRON D. & M. IRENE STEVENS	1100-18E AVE. N.W., " " "	32,687 S.F.	1,253 S.F.		1,253 S.F.	31,434 S.F.	0.03 "	
29	SLETTEN RANCH CO.	1312-7TH AVE. 30, " " "		0.61 AC.		0.61 AC.		0.29 "	
30	PHILLIPS PETROLEUM CO.	409-22ND AVE., " " "	49.80 AC.	0.15 AC.		0.15 AC.	49.65 AC.	0.31 "	
30.2	CITY OF GREAT FALLS	222 S. PROSPECT, PARK RIDGE, ILL.	1.57 "	0.01 "		0.01 "	1.56 "	0.02 "	
58	GULF OIL CORP.	409 22ND AVE.	0.92 "	0.09 "		0.09 "		0.05 "	
61	PHILLIPS PETROLEUM CO.		1.10 AC.	0.06 "		0.06 "	1.04 "	0.10 "	
	L.S. M. F. WALKER & W.H. L. F. SWENSON	2819-8TH AVE. 30, GREAT FALLS, MONT.							
	HARLEY & PRISCILLA M. COMBS	4150-5TH AVE. 30, " " "							
	MYRON D. & M. IRENE STEVENS	1100-18E AVE. N.W., " " "							
	SLETTEN RANCH CO.	1312-7TH AVE. 30, " " "							
	PHILLIPS PETROLEUM CO.	409-22ND AVE.							
44	FED. NAT'L. MORTGAGE ASSOC.	3540 WILSHIRE BLVD., LOS ANGELES, CALIF.	11,352 S.F.	479 S.F.		479 S.F.	10,873 S.F.		
45	RONALD D. & JUNE M. MATTEUCCI	516 " " " GR. FALLS, MONT.	11,343 "	495 "		495 "	10,858 "		
46	MELVIN E. & JUNE T. BERG	BELT MONT.	11,335 "	491 "		491 "	10,844 "		
47	DEREK H. & RITA L. WORKMAN	526 21ST AVE. NE. GREAT FALLS, MONT.	11,327 "	498 "		498 "	10,829 "		
48	THOMAS C. & EDNA E. HOLZHEIMER	530 " " " " " "	11,318 "	504 "		504 "	10,814 "		
49	WESLEY C. & MARY M. LOCKE	140 RIVERVIEW 6TH W. GT. FALLS,	12,094 "	550 "		550 "	11,543 "		

FED. ROAD DIST. NO.	STATE OF	FED. AID PROJECT NUMBERS	STATE NO.	SHEET NO.	TOTAL SHEETS
8	MONTANA	CONST. NO. R/W NO.	1278-04	7	10
		F-278(4)			

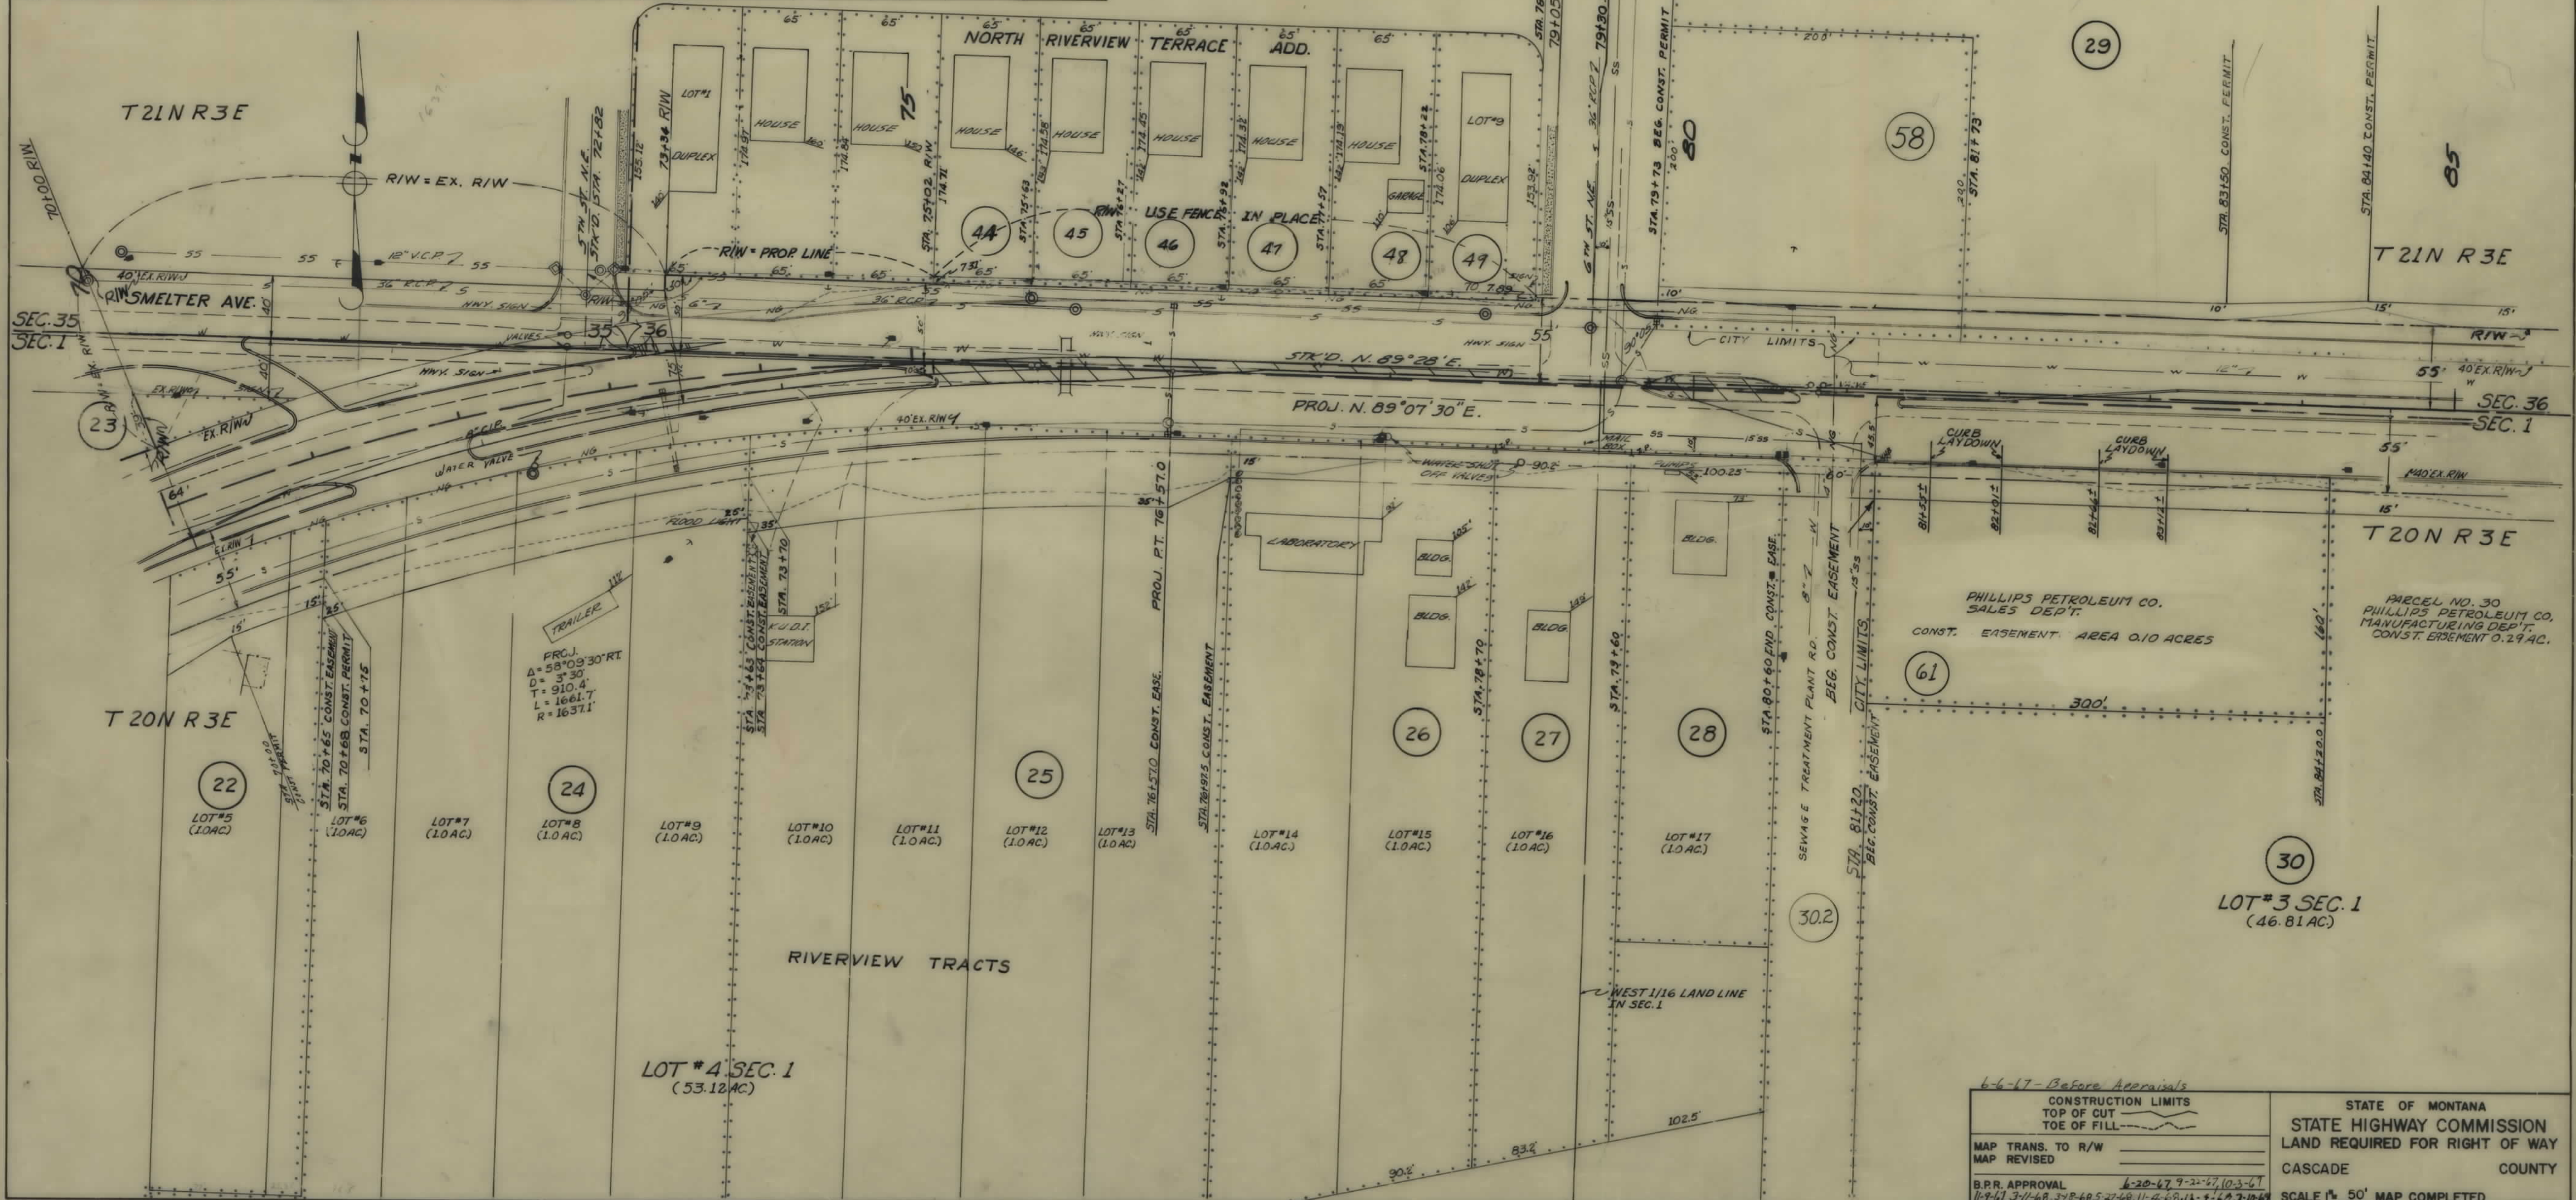

6-6-67 - Before Appraisal

CONSTRUCTION LIMITS
TOP OF CUT
TOE OF FILL


MAP TRANS. TO R/W
MAP REVISED

B.P.R. APPROVAL 6-20-67 9-22-67 10-3-67
11-9-67 3-11-68 3-18-68 5-27-68 11-4-68 11-11-68 1-1-69 2-10-69

STATE OF MONTANA
STATE HIGHWAY COMMISSION
LAND REQUIRED FOR RIGHT OF WAY
CASCADE COUNTY
SCALE 1" = 50' MAP COMPLETED

OWNERSHIPS									
PARCEL	NAME	ADDRESS	TOTAL AREA	GROSS R/W AREA	P.T.W. AREA	AREA TO BE ACQUIRED	REMAINDER		CONST PERMIT AREA
							LEFT	RIGHT	
29	SLETTEN RANCH CO.	409-22 ND AVE. N.E., ST. FALLS, MONT.		0.61 AC.		0.61 AC.			0.29 AC.
30	PHILLIPS PETROLEUM CO.		49.80 AC.	0.15 "		0.15 "		49.65 AC.	0.31 "
31	WILLIAM M. KESSNER	136 RIVERVIEW DR. E., " "	2.06 AC.	0.15 "		0.15 "	1.91 AC.		0.03 "
32	SLETTEN RANCH CO.	409-22 ND AVE. N.E., " "		0.22 "		0.22 "			0.09 "
29/32	SLETTEN RANCH CO.	" " " " " " " "		0.83 "		0.83 "			0.38 "
30.1	PHILLIPS PETROLEUM CO.								0.01 "
	WILLIAM M. KESSNER	136 RIVERVIEW DR. E., " "							
	SLETTEN RANCH CO.	409-22 ND AVE. N.E., " "							

FED. ROAD DIST. NO.	STATE OF MONTANA	FED. AID PROJECT NUMBERS		STATE NO.	SHEET NO.	TOTAL SHEETS
8		CONST. NO.	R/W NO.			
			F-278(4)	1278-04	8	10

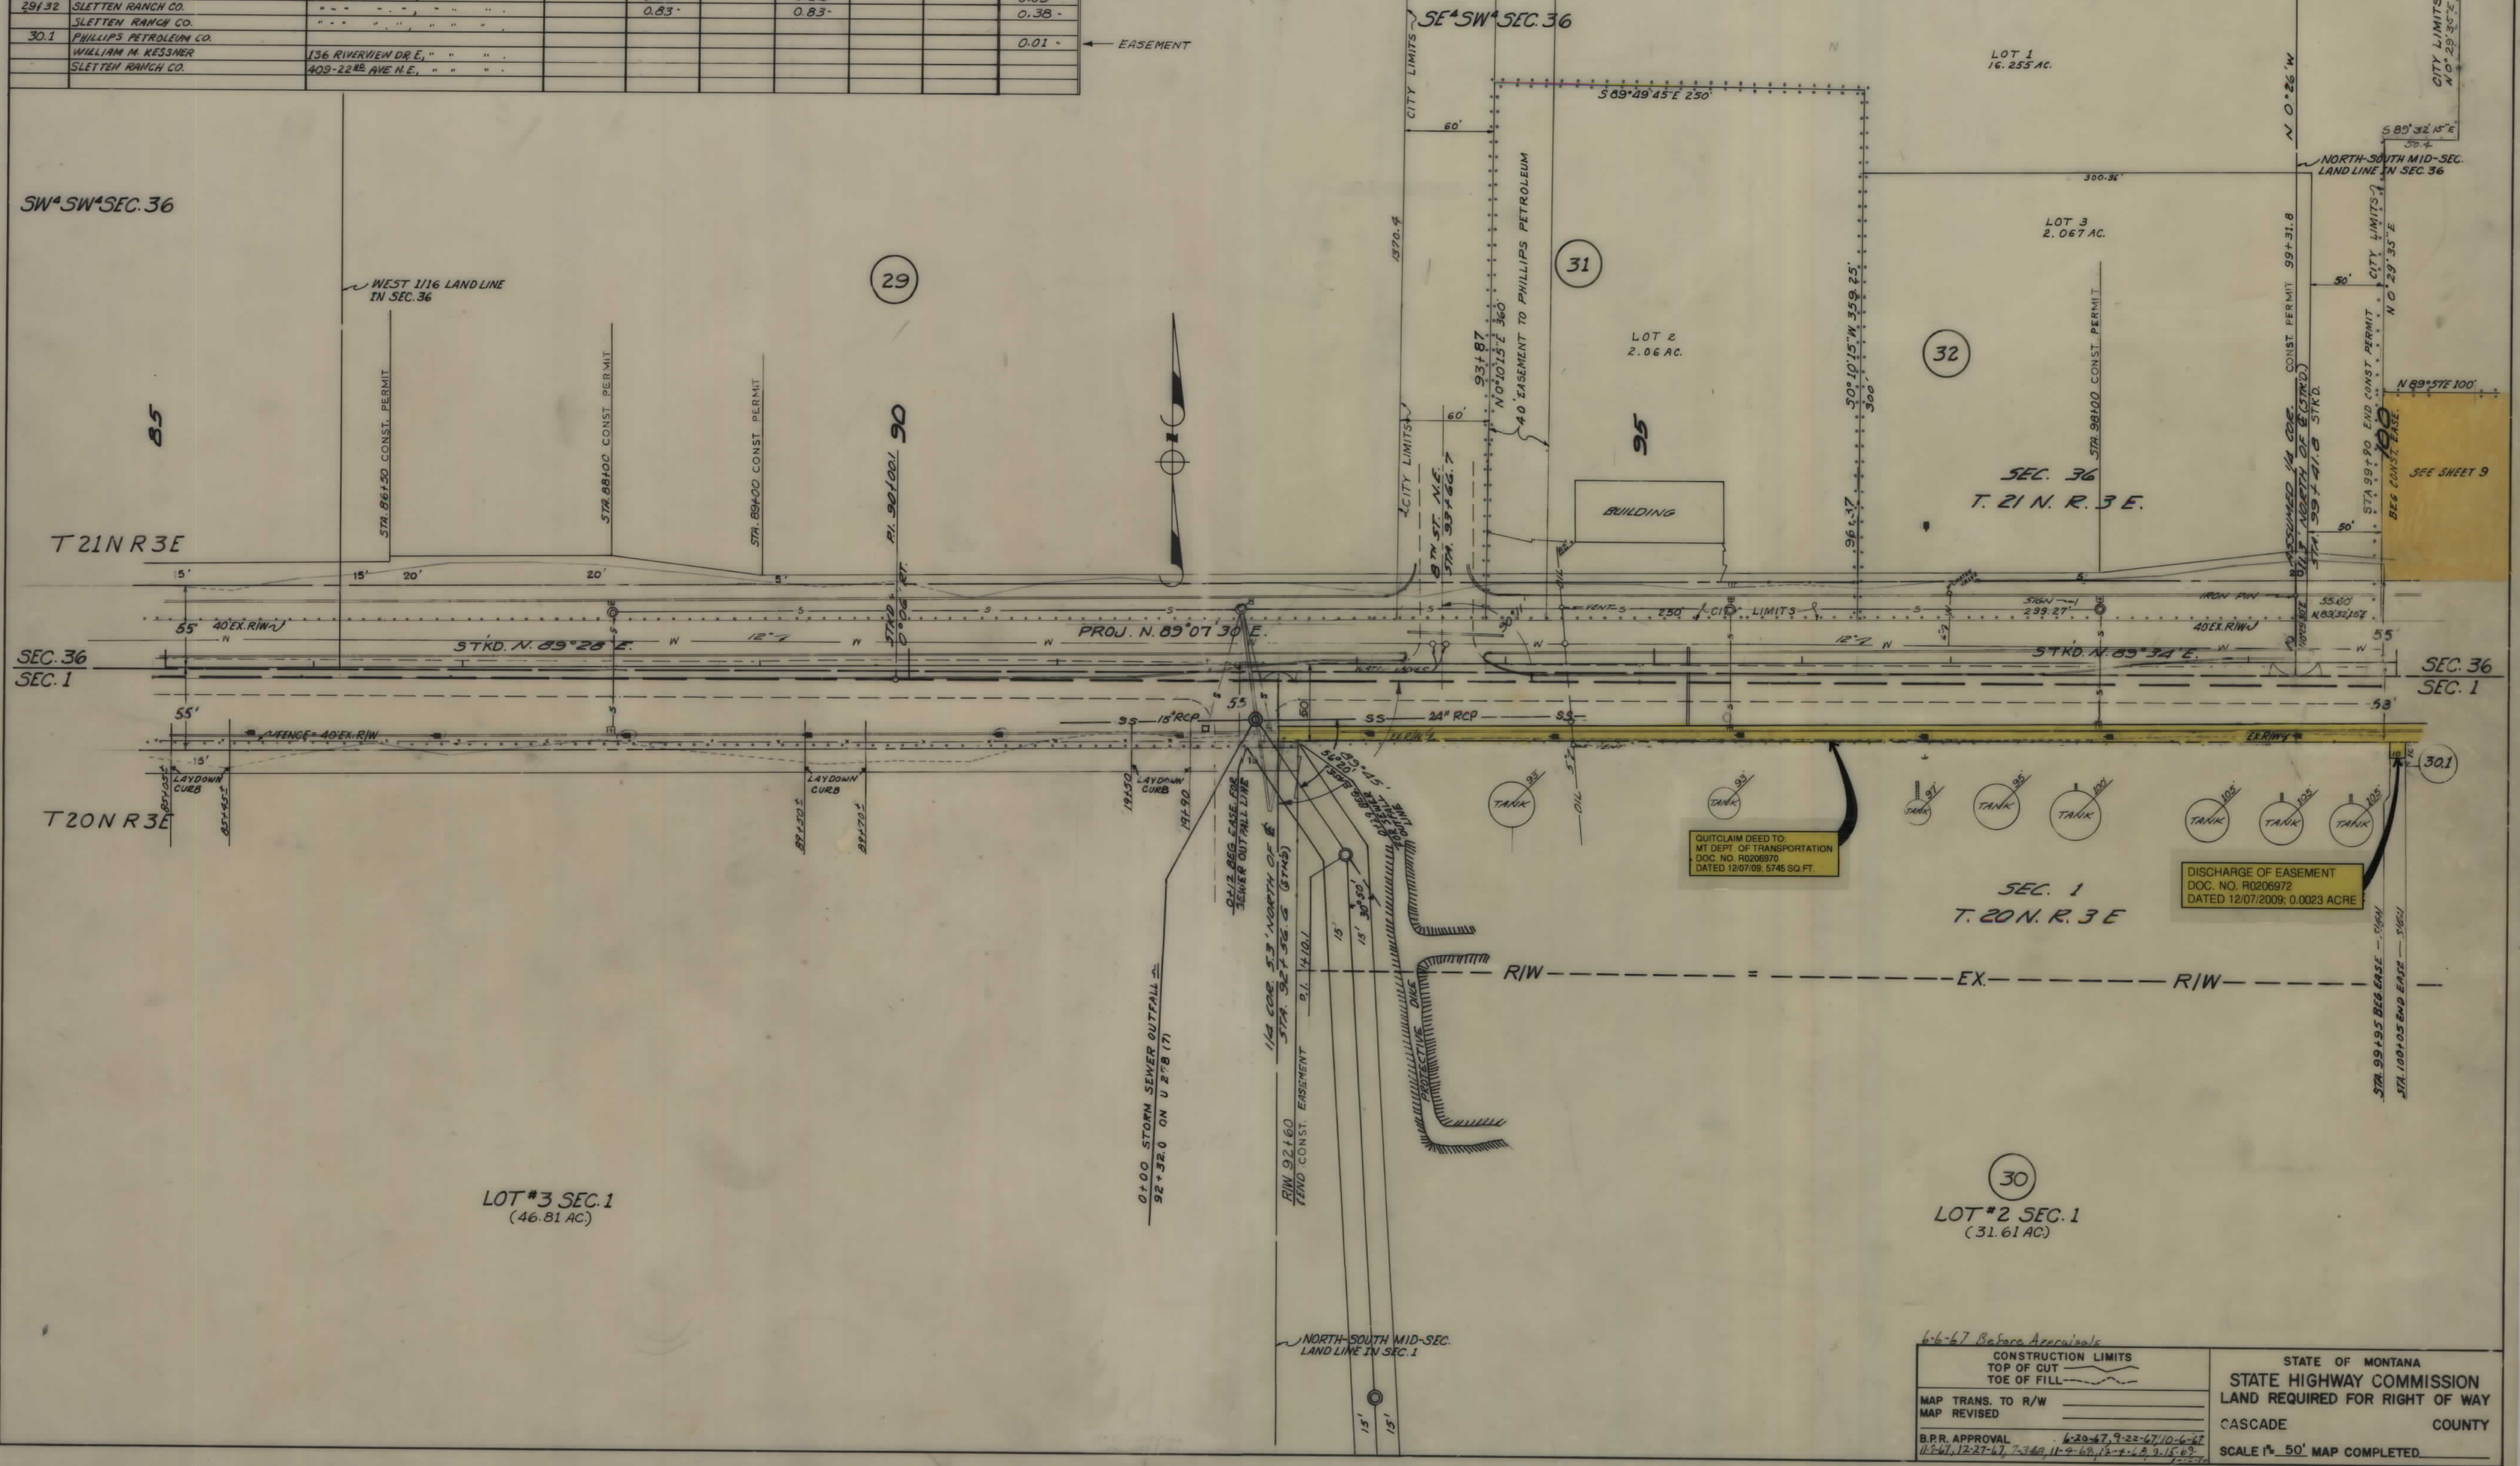

OWNERSHIPS									
PARCEL	NAME	ADDRESS	TOTAL AREA	GROSS R/W AREA	P.T.W. AREA	AREA TO BE ACQUIRED	REMAINDER LEFT	REMAINDER RIGHT	CONST. PERMIT AREA
30	PHILLIPS PETROLEUM CO.		49.80 AC.	0.15 AC.		0.15 AC.		49.65 AC.	0.31 AC.
33	TULOMA GAS PRODUCTS CO.	903 SMELTER AVE. BLK. EAGLE-ST. FALLS, MONT.	15,000 S.F.	2,900 S.F.		2,900 S.F.	12,100 S.F.		1,000 S.F.
34	ALIS EQUIPMENT CO.	905 "	15,000 "	3,000 "		3,000 "	12,000 "		500 S.F.
35	MARGARET E. WIERTEL & TOM C. MATHER	1818-10TH AVE. SO.	15,000 "	3,100 "		3,100 "	11,900 "		500 "
36	ROY E. & OLIVE MAY SHERVEY	806-6TH AVE. SO.	32,000 "	3,200 "		3,200 "	28,800 "		500 "
37	ROY E. & OLIVE MAY SHERVEY	" " "	15,151 S.F.	1,320 S.F.		1,320 S.F.	13,831 S.F.		
30.1	PHILLIPS PETROLEUM CO.								0.01 AC.
	ALIS EQUIPMENT CO.	905 SMELTER AVE. BLK. EAGLE-ST. FALLS, MONT.							
	MARGARET E. WIERTEL & TOM C. MATHER	1818-10TH AVE. SO.							
	ROY E. & OLIVE MAY SHERVEY	806-6TH AVE. SO.							

FED. ROAD DIST. NO.	STATE OF MONTANA	FED. AID PROJECT NUMBERS		STATE NO.	SHEET NO.	TOTAL SHEETS
		CONST. NO.	R/W NO.			
8			F-278(4)	1278-04	9	10

