

PLANS


NOT

TO

SCALE

OWNERSHIP			
Parcel	Name	Address	Easement Area
1	Butte Plaza Associates	Salt Lake City, Utah	.06 ac.

FED. ROAD DIV. NO.	STATE	FED. AID PROJ. NO.	SHEET NO.	TOTAL SHEETS
8	MONT.	U-279 (8)	8	10

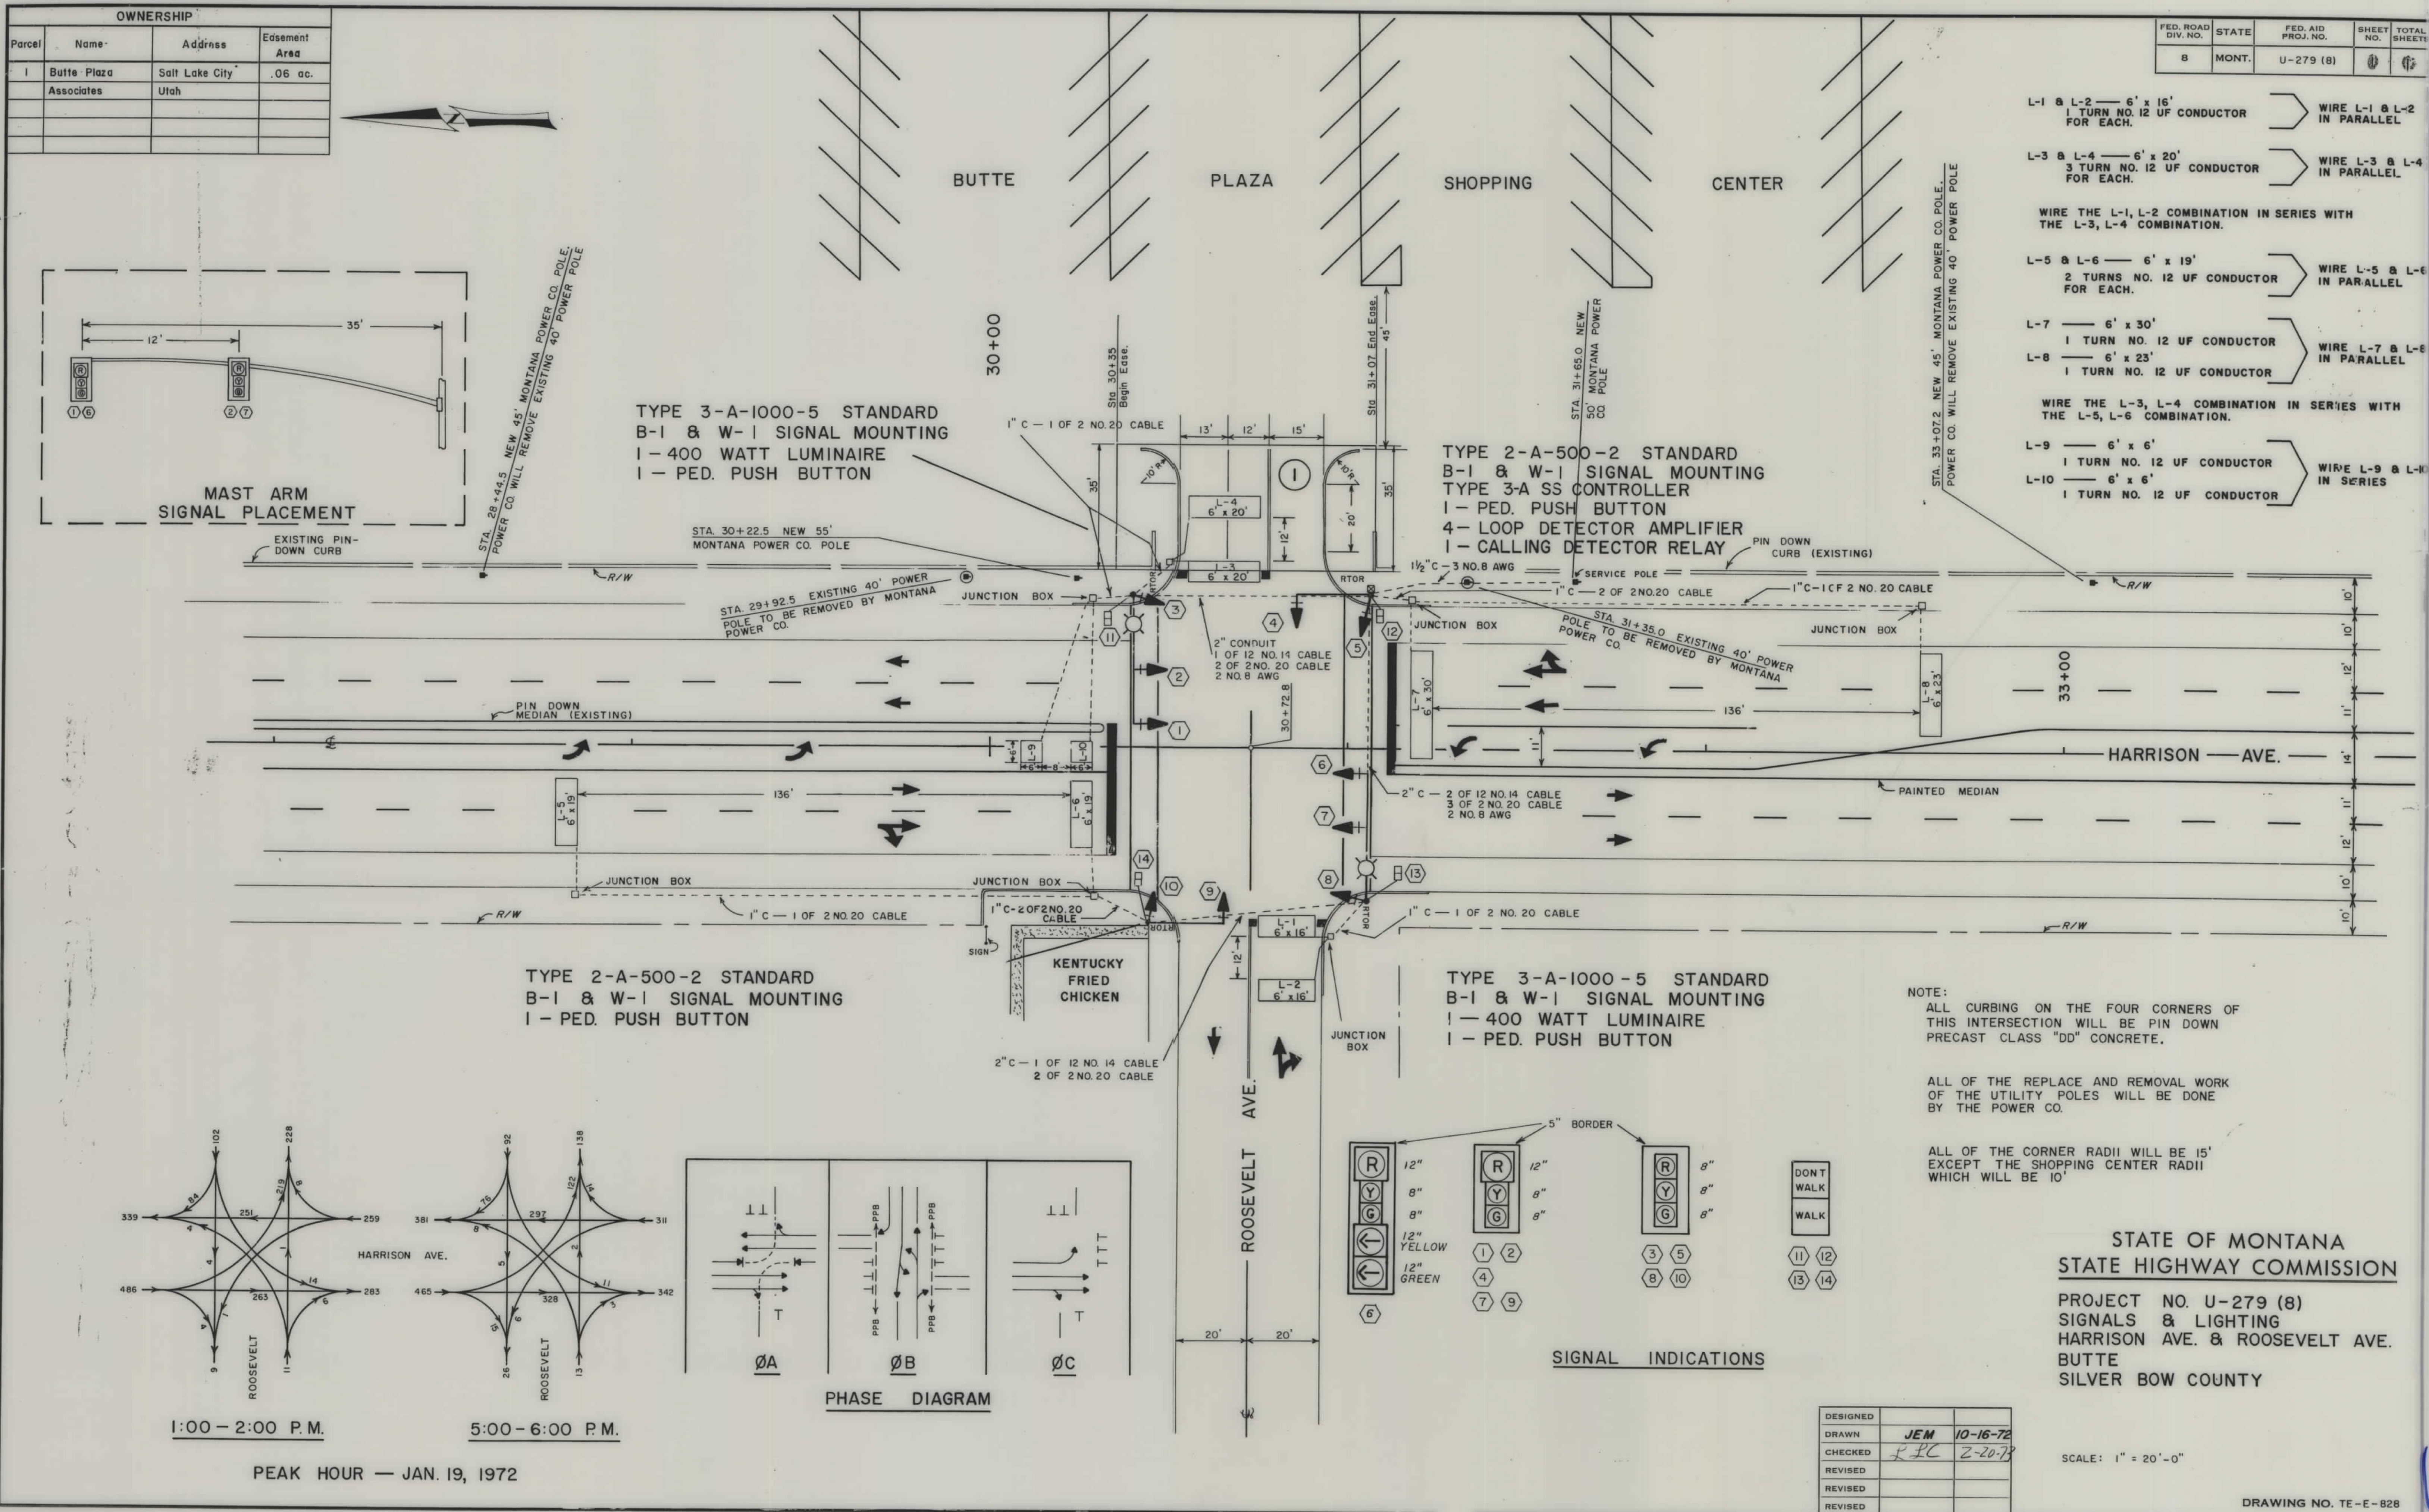

1:00 - 2:00 P.M.

5:00 - 6:00 P.M.

PEAK HOUR — JAN. 19, 1972