

PLANS


NOT

TO

SCALE

OWNERSHIPS										
PARCEL	NAME	ADDRESS	TOTAL AREA	GROSS R/W AREA	P.T.W. AREA	AREA TO BE ACQUIRED	REMAINDER		CONST. PERM. AREA	CONST. EASE. AREA
							LEFT	RIGHT		
1	T.G. RANCH % KENNETH VALDSETH	LOWETH RTE., MARTINSDALE, MT.							0.49 AC.	

LENNEP EAST & WEST

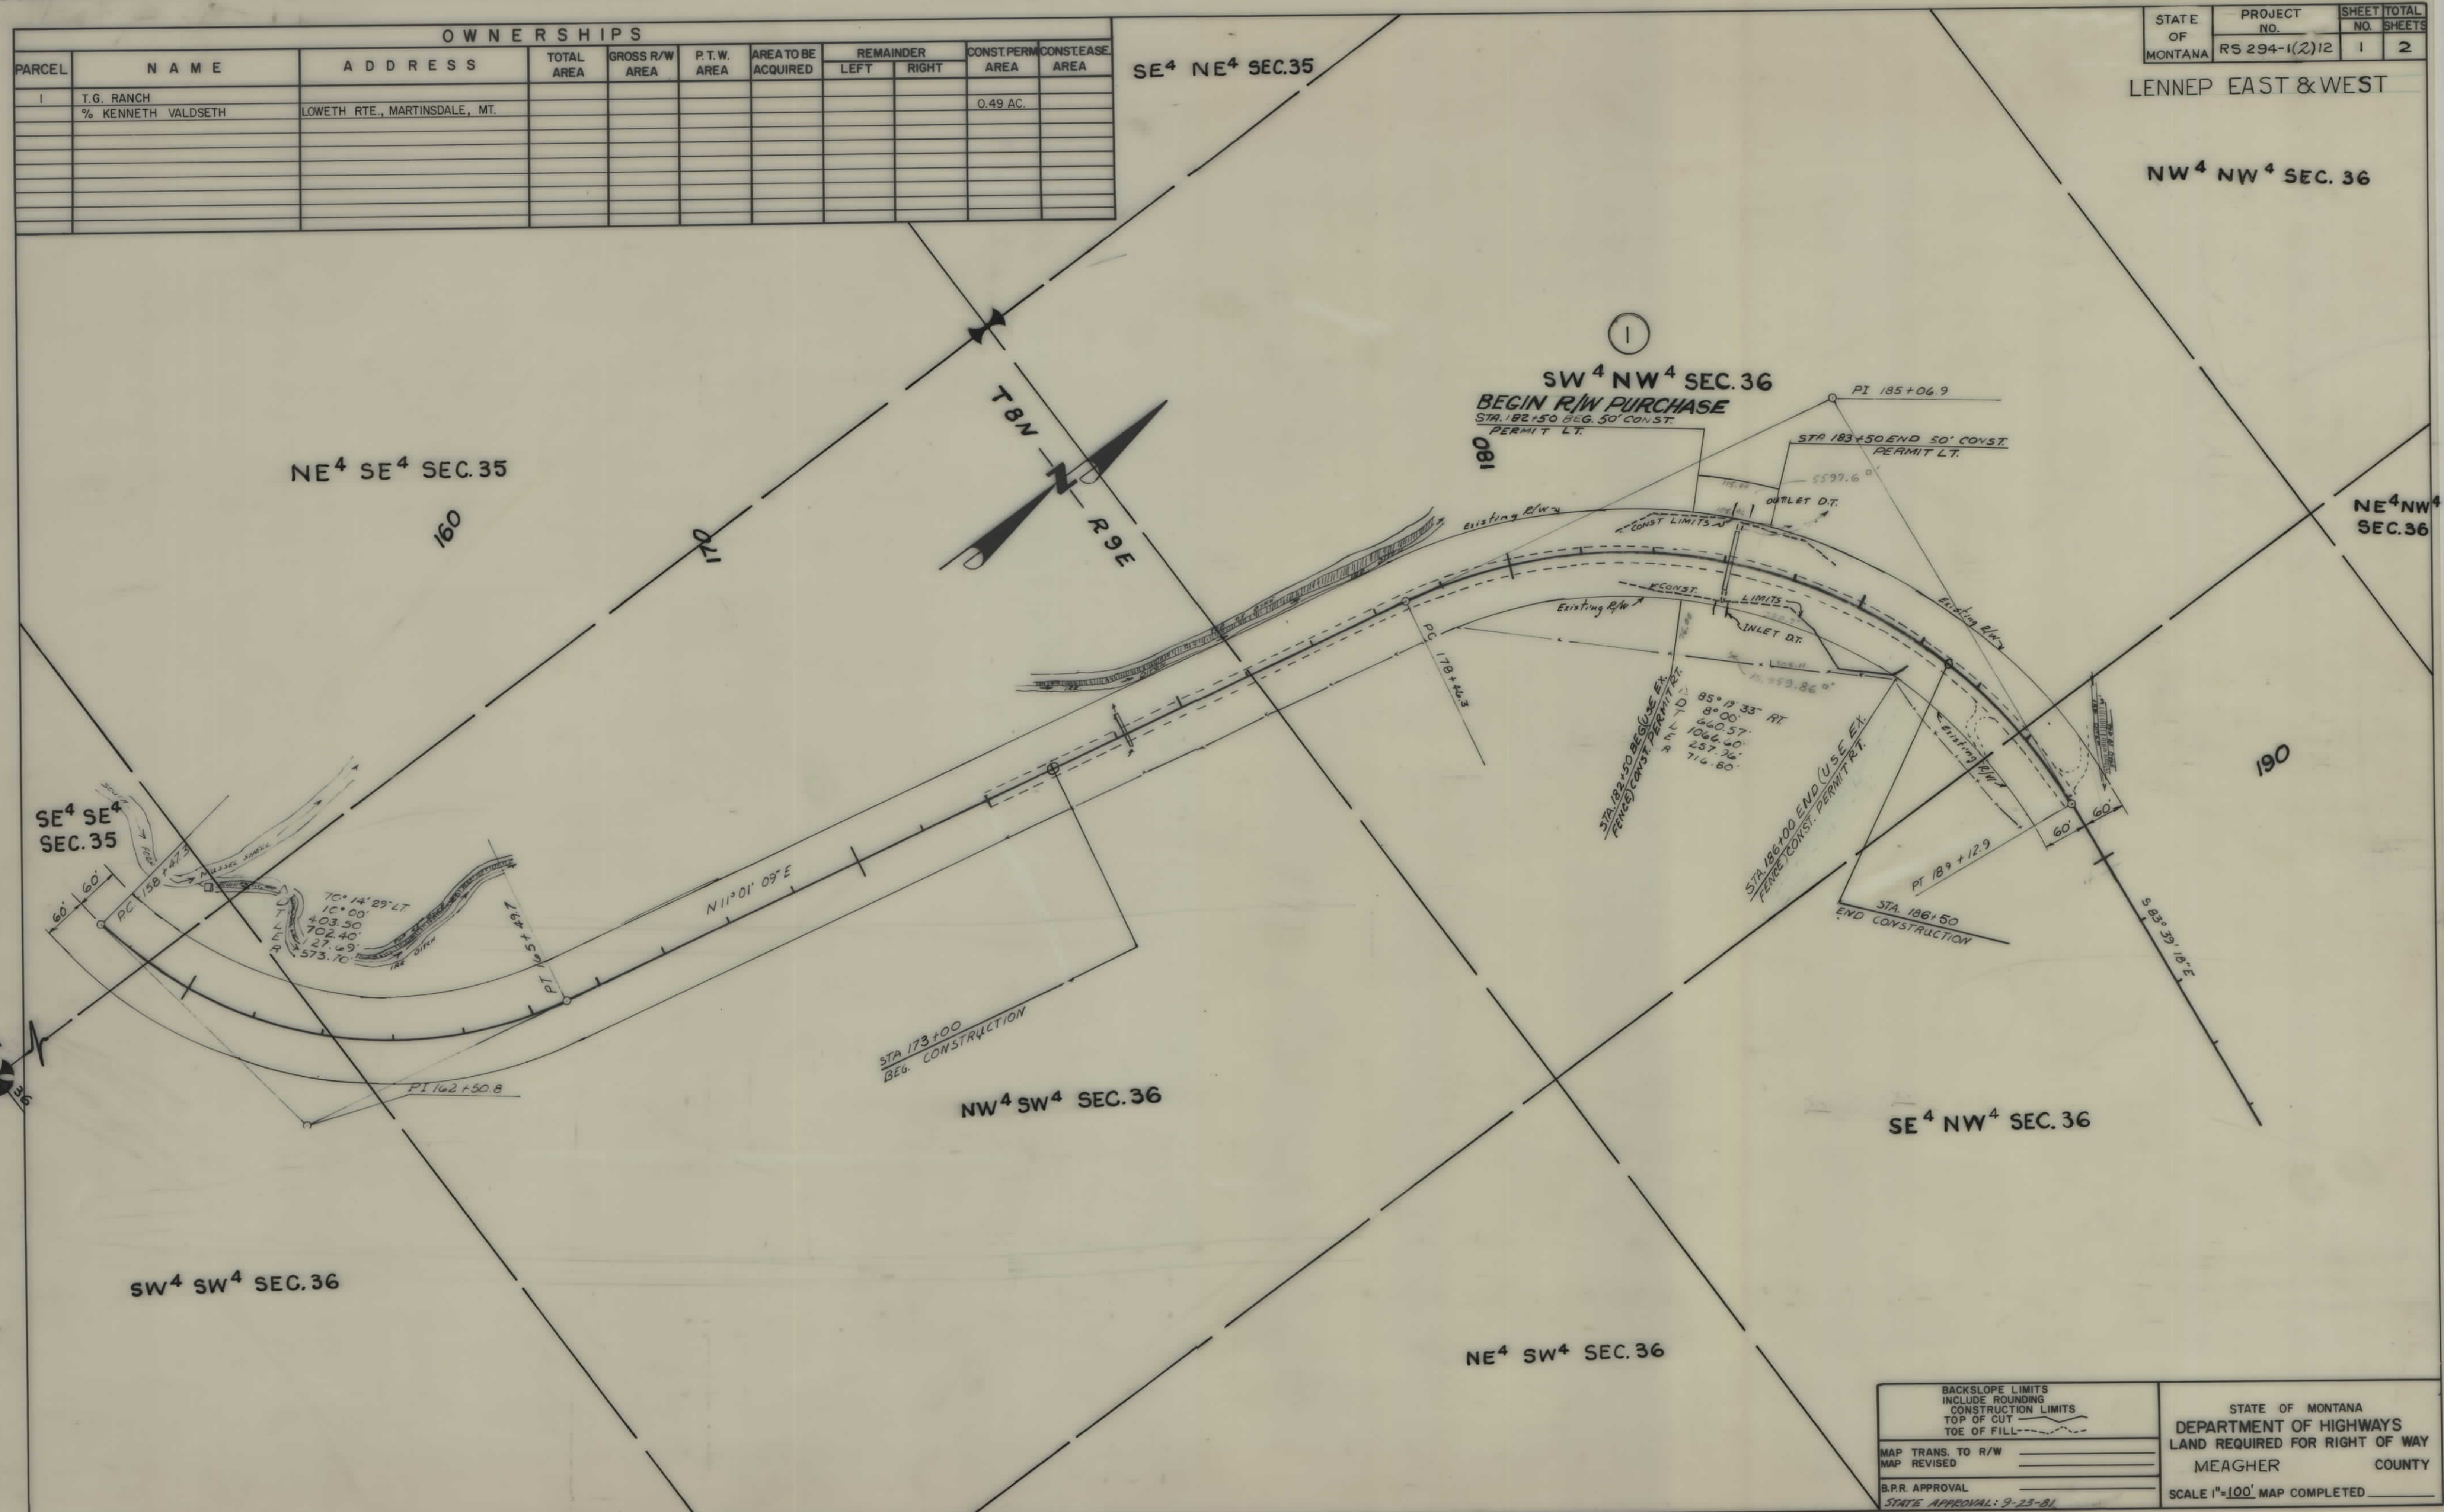


BACKSLOPE LIMITS INCLUDE ROUNDING CONSTRUCTION LIMITS TOP OF CUT TOE OF FILL	STATE OF MONTANA DEPARTMENT OF HIGHWAYS LAND REQUIRED FOR RIGHT OF WAY MEAGHER COUNTY
MAP TRANS. TO R/W MAP REVISED	SCALE 1"=100' MAP COMPLETED
B.P.R. APPROVAL	STATE APPROVAL: 9-23-81

OWNERSHIPS

PARCEL	NAME	ADDRESS	TOTAL AREA	GRCCS R/W AREA	P.T.W. AREA	AREA TO BE ACQUIRED	REMAINDER		CONST. PERMIT AREA
							LEFT	RIGHT	
1A	T.G. RANCH	LOWETH ROUTE, MARTINDALE MT. 59053							0.04 Ac.
2	DELETED								

STATE OF MONTANA	PROJECT NO. RS-294-1(2)12	SHEET NO. 2	TOTAL SHEETS 2
------------------	---------------------------	-------------	----------------

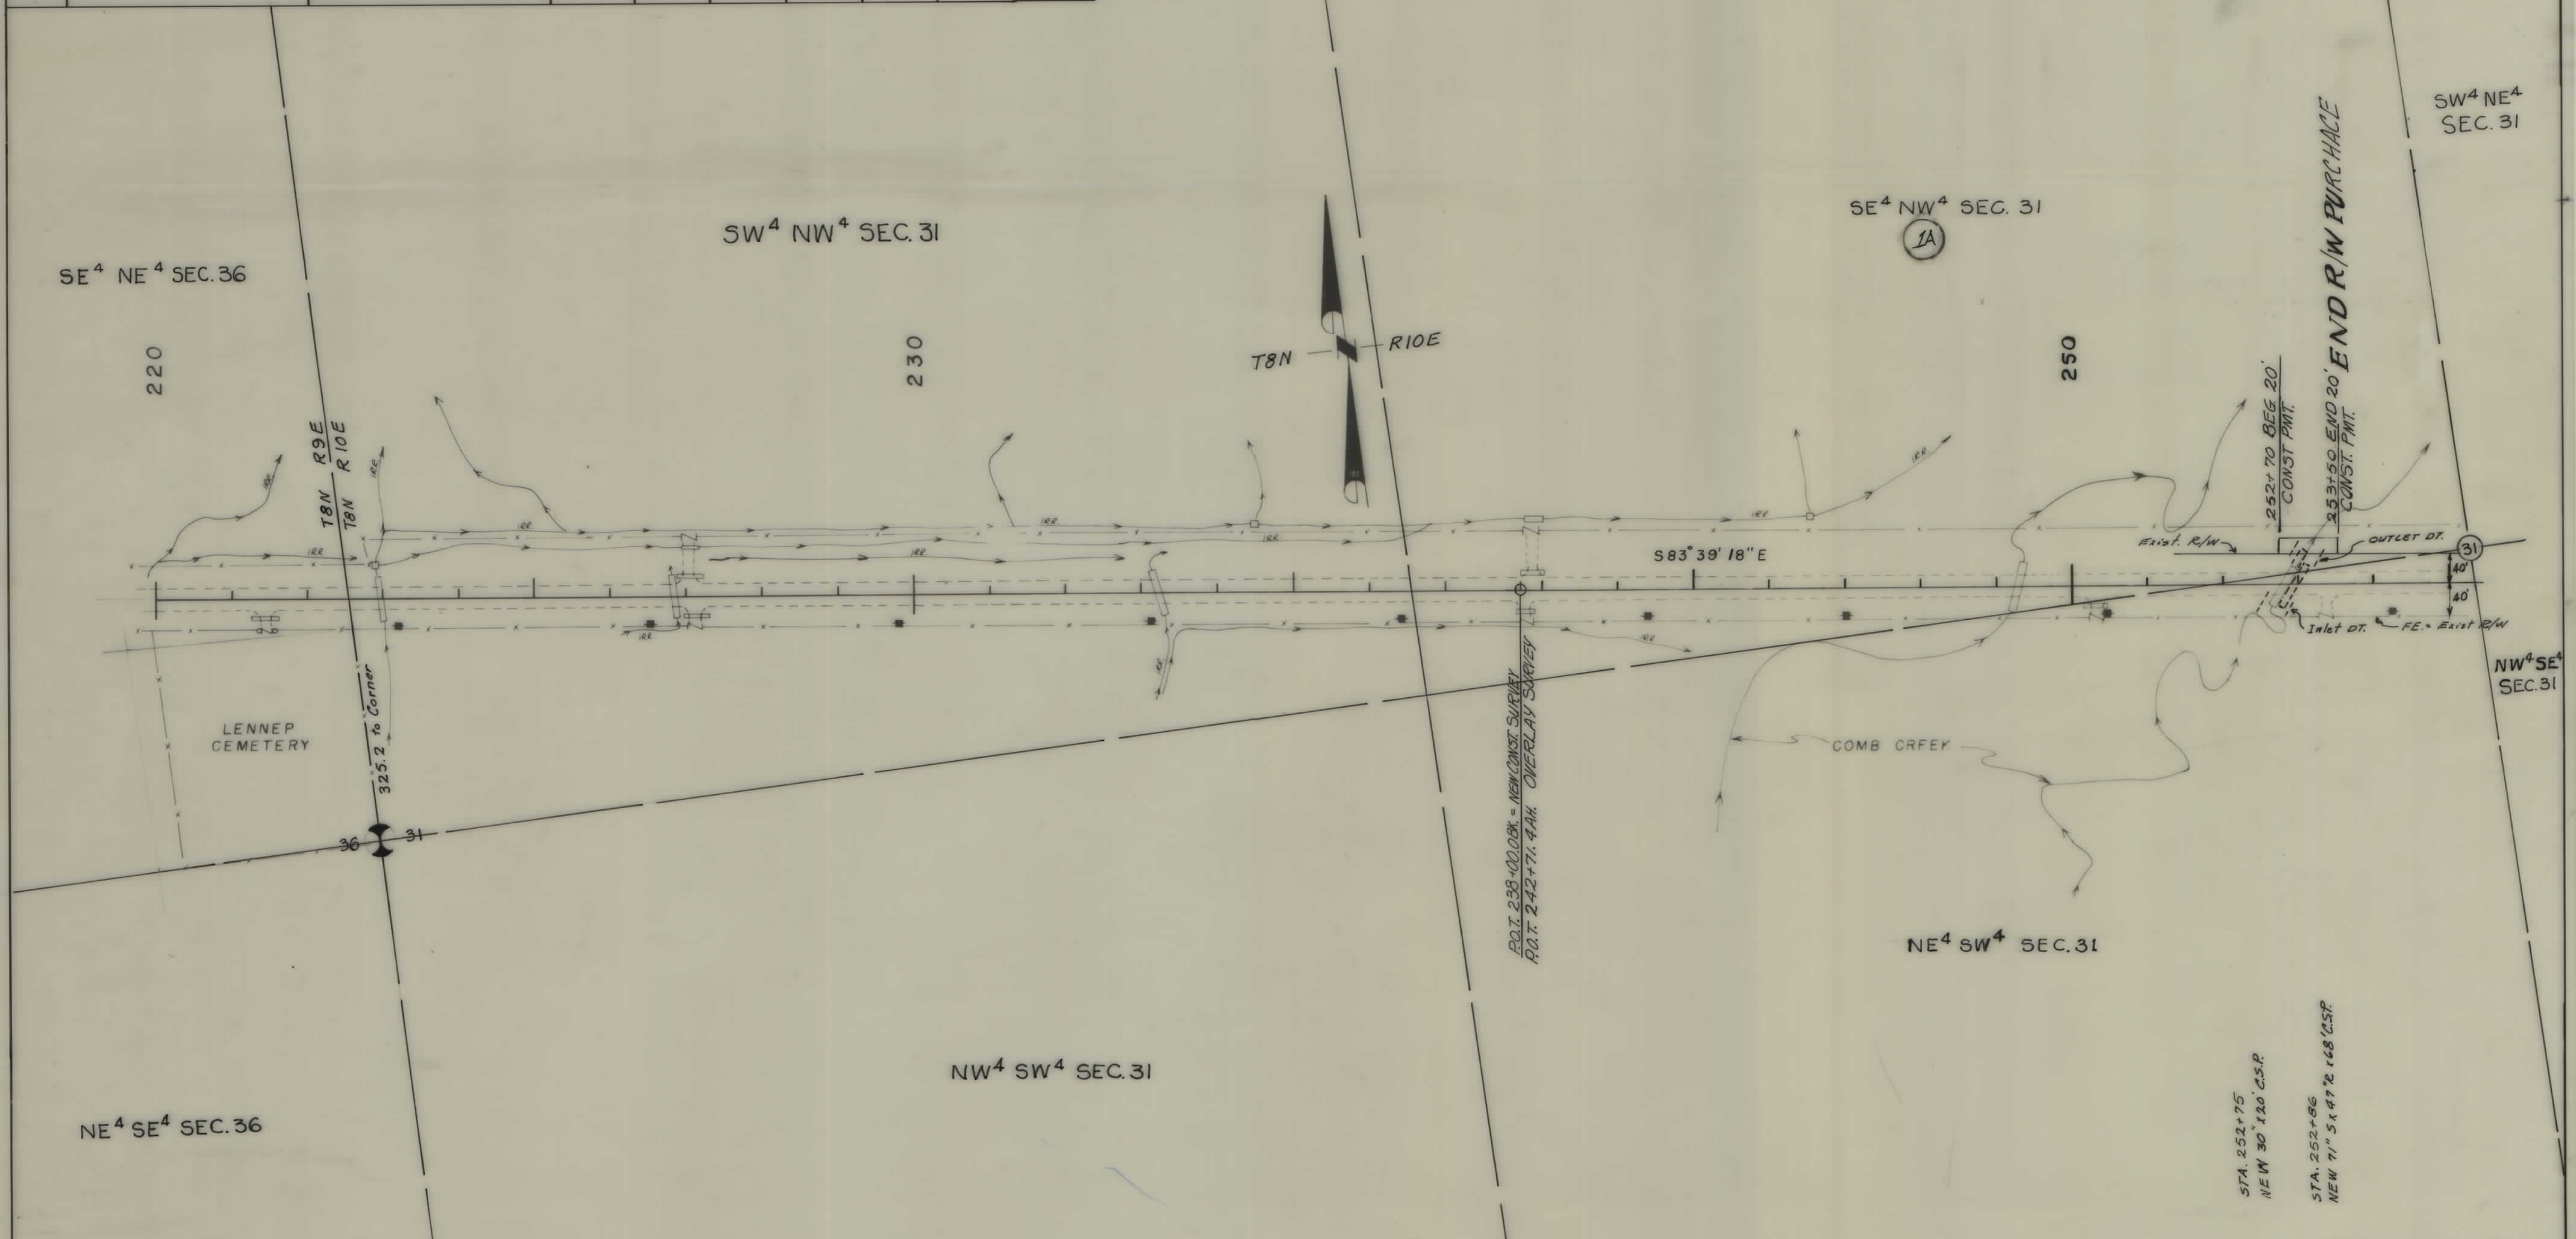

<p>NOTE</p> <p>CONSTRUCTION LIMITS INCLUDE BACKSLOPE ROUNDING</p>	<p>CONSTRUCTION LIMITS</p> <p>TOP OF CUT </p> <p>TOE OF FILL </p>	<p>STATE OF MONTANA</p> <p>DEPARTMENT OF HIGHWAYS</p> <p>LAND REQUIRED FOR RIGHT OF WAY</p> <p>MEAGHER COUNTY</p> <p>SCALE 1" = 100' MAP COMPLETED _____</p>
	<p>MAP TRANS. TO R/W _____</p> <p>MAP REVISED _____</p>	
	<p>State App: 11-20-81, 12-1-81</p>	