


PLANS
NOT
TO
SCALE

FED. ROAD DIST. NO.	STATE	FED. AID PROJ. NO.	FISCAL YEAR	SHEET NO.	TOTAL SHEETS
1	MONT.	281-C		1	3

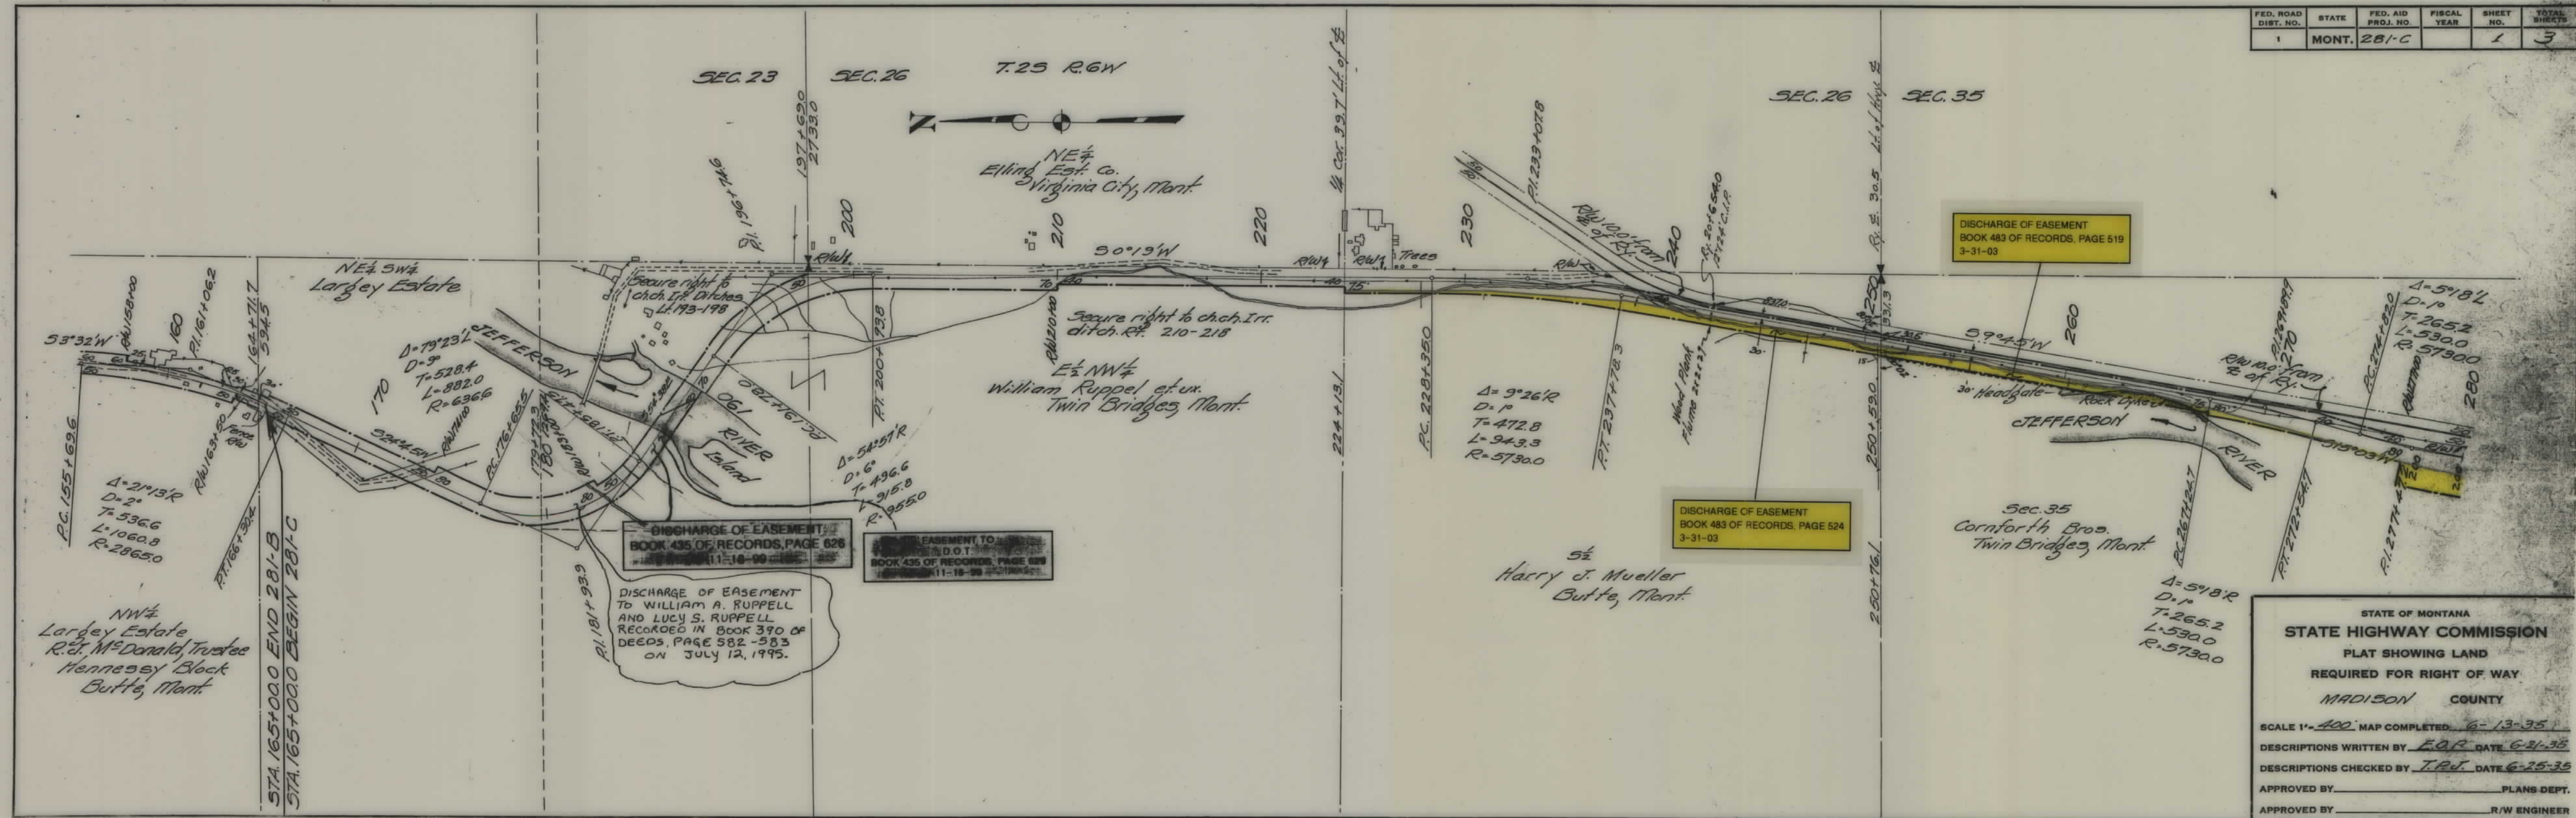

STATE OF MONTANA
STATE HIGHWAY COMMISSION
 PLAT SHOWING LAND
 REQUIRED FOR RIGHT OF WAY
 MADISON COUNTY

SCALE 1" = 400' MAP COMPLETED 6-13-35
 DESCRIPTIONS WRITTEN BY FOR DATE 6-21-35
 DESCRIPTIONS CHECKED BY T.R.V. DATE 6-25-35
 APPROVED BY _____ PLANS DEPT.
 APPROVED BY _____ R/W ENGINEER

FED. ROAD DIST. NO.	STATE	FED. AID PROJ. NO.	FISCAL YEAR	SHEET NO.	TOTAL SHEETS
1	MONT.	281-C		3	3

QUIT CLAIM DEED TO
H. DAWES LOTT
BOOK 457 OF DEEDS PG. 288
9/11/01

STATE OF MONTANA
STATE HIGHWAY COMMISSION
PLAT SHOWING LAND
REQUIRED FOR RIGHT OF WAY
MADISON COUNTY


SCALE 1" = 400' MAP COMPLETED 6-13-35
DESCRIPTIONS WRITTEN BY E.O.P. DATE 6-22-34
DESCRIPTIONS CHECKED BY T.P.J. DATE 6-25-35
APPROVED BY _____ PLANS DEPT.
APPROVED BY _____ R/W ENGINEER

Note- Borrow available as shown above. Material to be furnished at state expense. Borrow pits depths vary from 3 to 4 feet.

430 Note- Borrow pit on the side hill. Material from this pit to be furnished by the contractor at expense. Approximately 3000 feet southeast from survey Sta. 430+25.


Sec. 15
A.C. Bayers
Twin Bridges, Mont.

W¹/₂ E¹/₂, W¹/₂
Bridget & Marcel Marcinkowski
Twin Bridges, Mont.

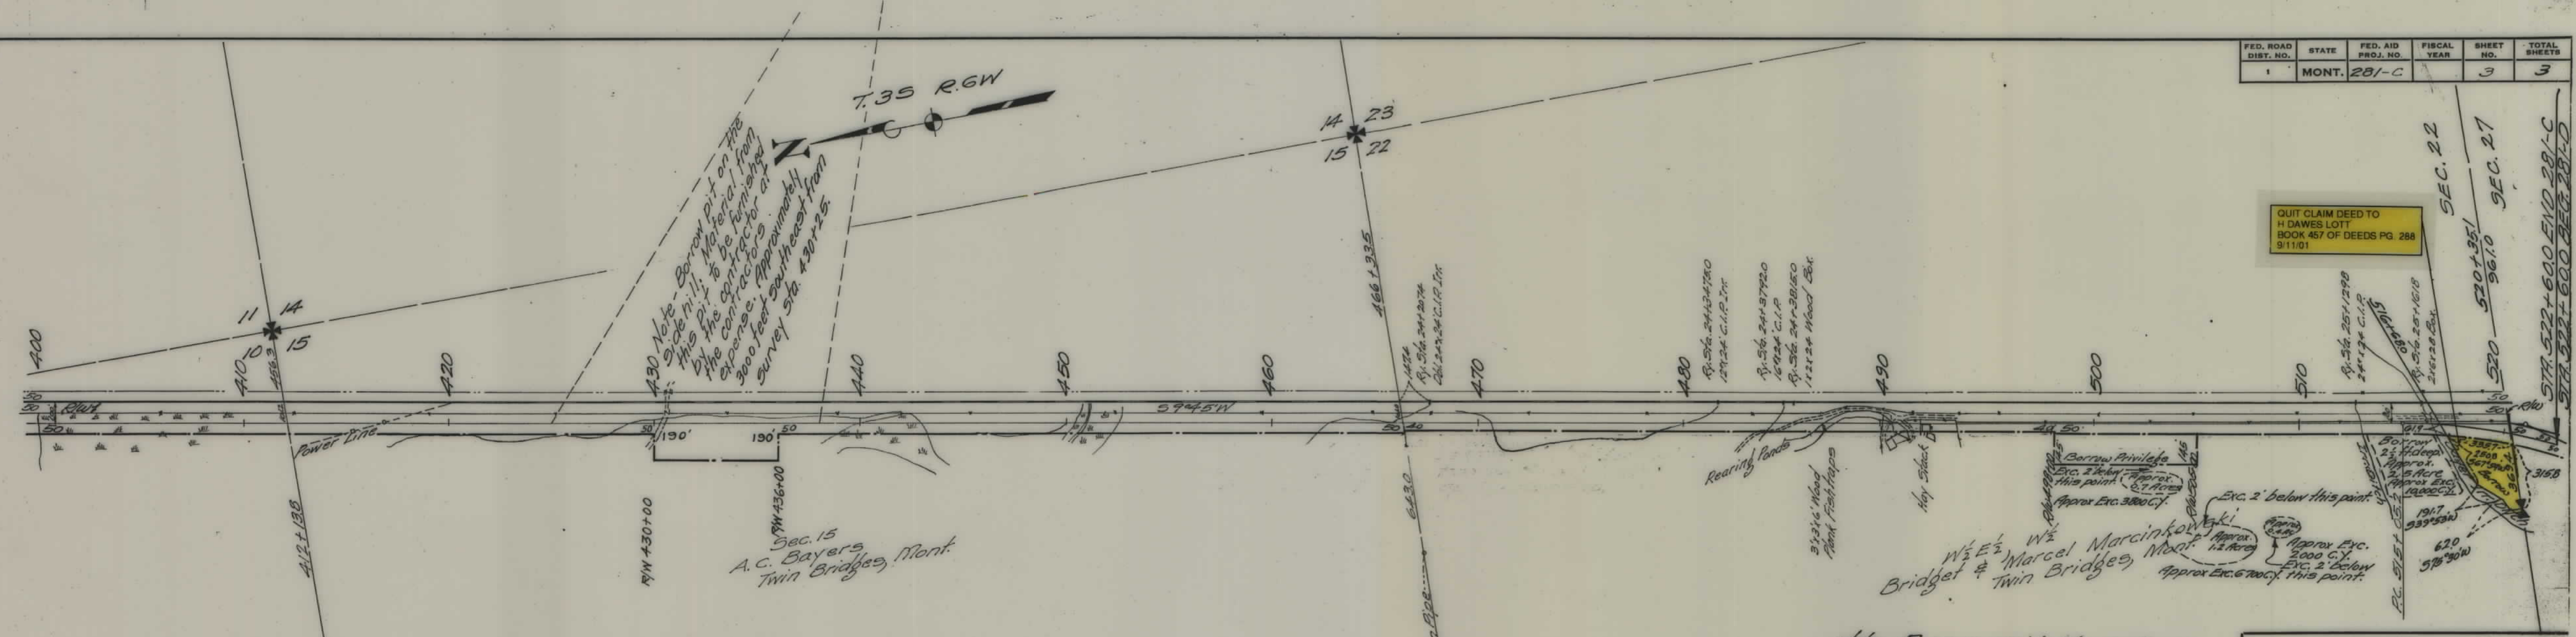

JBW
8-26-03

RIGHT OF WAY BUREAU
TRANSMITTAL MEMO

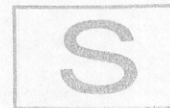

TO: Shane Mintz, Acting Supervisor
Real Estate Services Section

FROM: *for* *Ramona Elkins*
Bruce J. Masiak
RW Plans Section

DATE: August 14, 2003

SUBJECT: Discharge of Easements
Projects: STPP 29-1(35)43; Parcels 7, 9, and 16 and
FAP 281-C; Parcels 3 and 4

Sheets 14, 15, and 16 of Project STPP 29-1(35)43 and sheets 1 and 2 of Project FAP 281-C of the right of way plans have been revised to reflect the Discharge of Easements per your memo dated May 9, 2003. Project STPP 29-1(35)43 is a current project and revised mylars have been printed.

initial: *BJM*

cc: Steve Nickel

