

PLANS

NOT

TO

SCALE


FED. ROAD DIST. NO.	STATE	FED AID PROJECT NUMBERS		STATE NO.	SHEET NO.	TOTAL SHEETS
		CONST. NO.	R/W NO.			
8	MONT.		S-302 (16)	3302-16	1	10

STATE OF MONTANA
STATE HIGHWAY COMMISSION

TERRY-BROCKWAY


RIGHT OF WAY PLAN OF
FEDERAL AID PROJECT NO. S-302(16) R/W
S-302() CONST.
TERRY-BROCKWAY

9.214 MILES

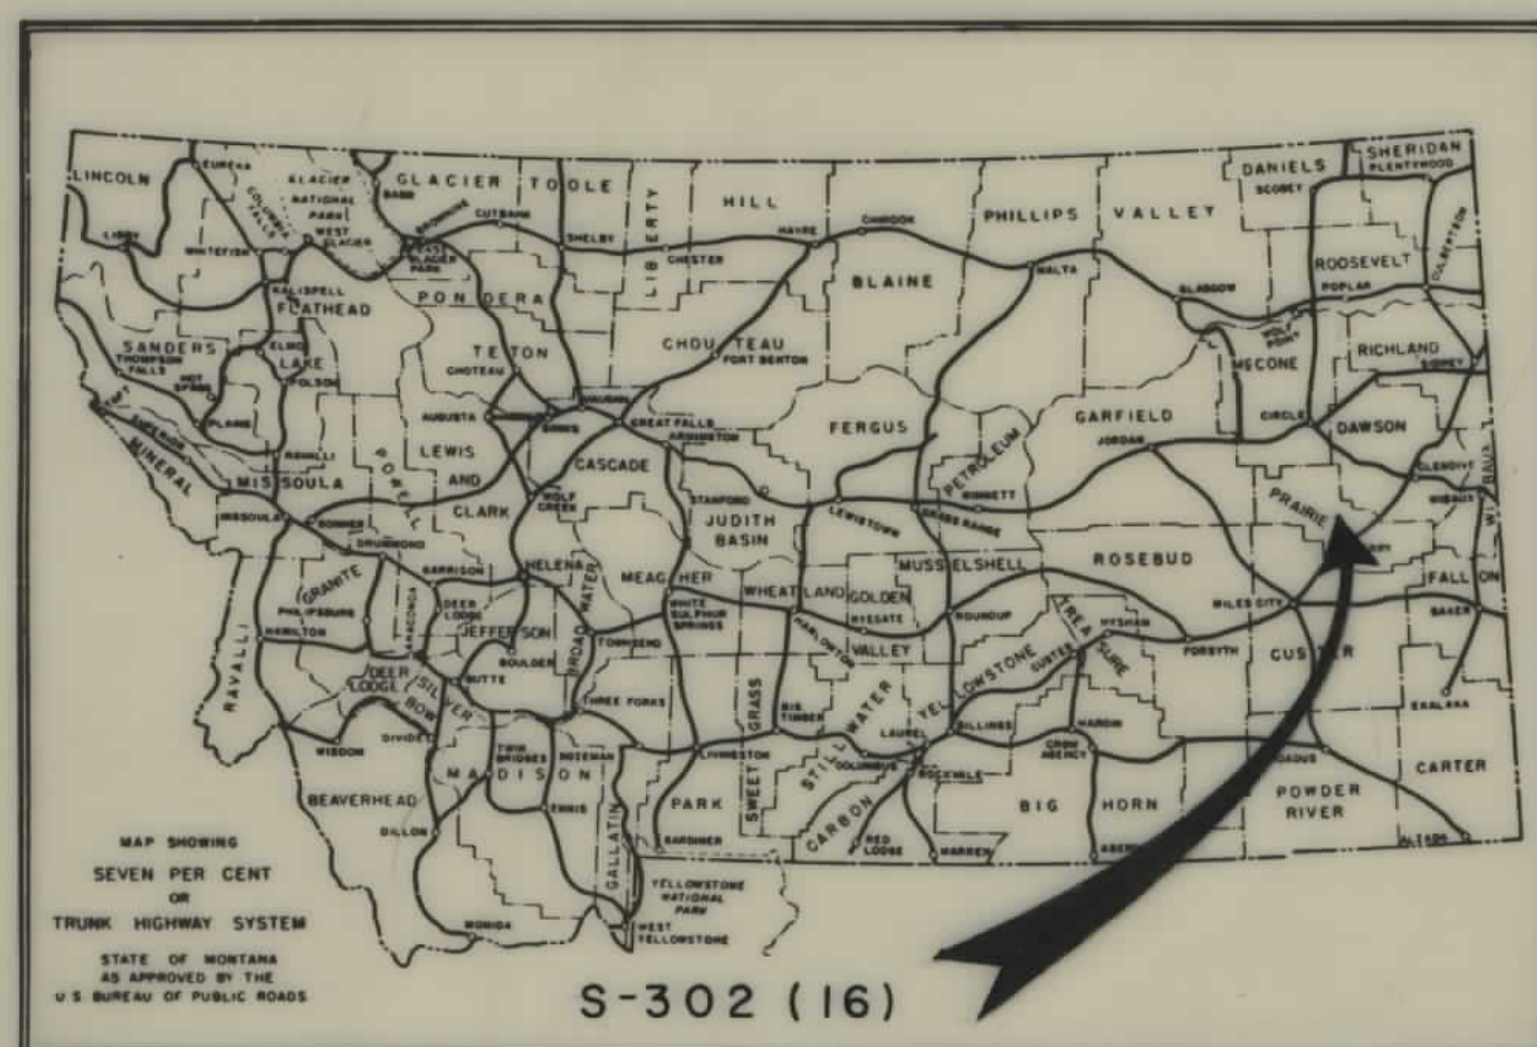

CONVENTIONAL SIGNS		
STATE AND NATIONAL LINE.....	-----	
COUNTY LINE.....	-----	
CITY, VILLAGE OR BOROUGH LINE.....	-----	
TOWNSHIP LINE.....	-----	
SECTION LINE.....	-----	
RESERVATION LINE.....	-----	
FENCE LINE.....	-----	
GUARD RAIL.....	-----	
OWNERSHIP BOUNDARY.....	-----	
RIGHT OF WAY LINE.....	-----	
RIGHT OF WAY LINE FENCED.....	-----	
TRAVELED WAY.....	-----	
RAILROADS.....	-----	
RETAINING WALLS.....	-----	
BASE OR SURVEY LINE.....	-----	
LEVEE.....	-----	
CULVERTS IN PLACE (PLAN).....	-----	
NEW CULVERTS (PLAN).....	-----	
NEW CULVERTS (PROFILE).....	-----	
TROLLEY POLE.....	-----	
POWER POLE.....	-----	
TELEPHONE OR TELEGRAPH POLE.....	-----	
MARSH.....	-----	
DITCH.....	-----	
KIPRAP.....	-----	
BRIDGE.....	-----	
SECTION CORNER.....	FOUND	UNFOUND
1/4 SECTION CORNER.....	FOUND	UNFOUND
1/16 CORNER.....	FOUND	UNFOUND
CENTER OF SECTION.....	FOUND	UNFOUND
CONTROL OF ACCESS WITH FENCE.....	FOUND	UNFOUND
CONTROL OF ACCESS WITHOUT FENCE.....	FOUND	UNFOUND
PARCEL NUMBER.....	FOUND	UNFOUND
CATTLE GUARD.....	FOUND	UNFOUND
GATE IN FENCE.....	FOUND	UNFOUND
CONSTRUCTION LIMITS.....	CUT	FILL

STA. 606+01.7 END S-302(16)=
STA. 612+00.0 ON S-302 C(1)8(2).

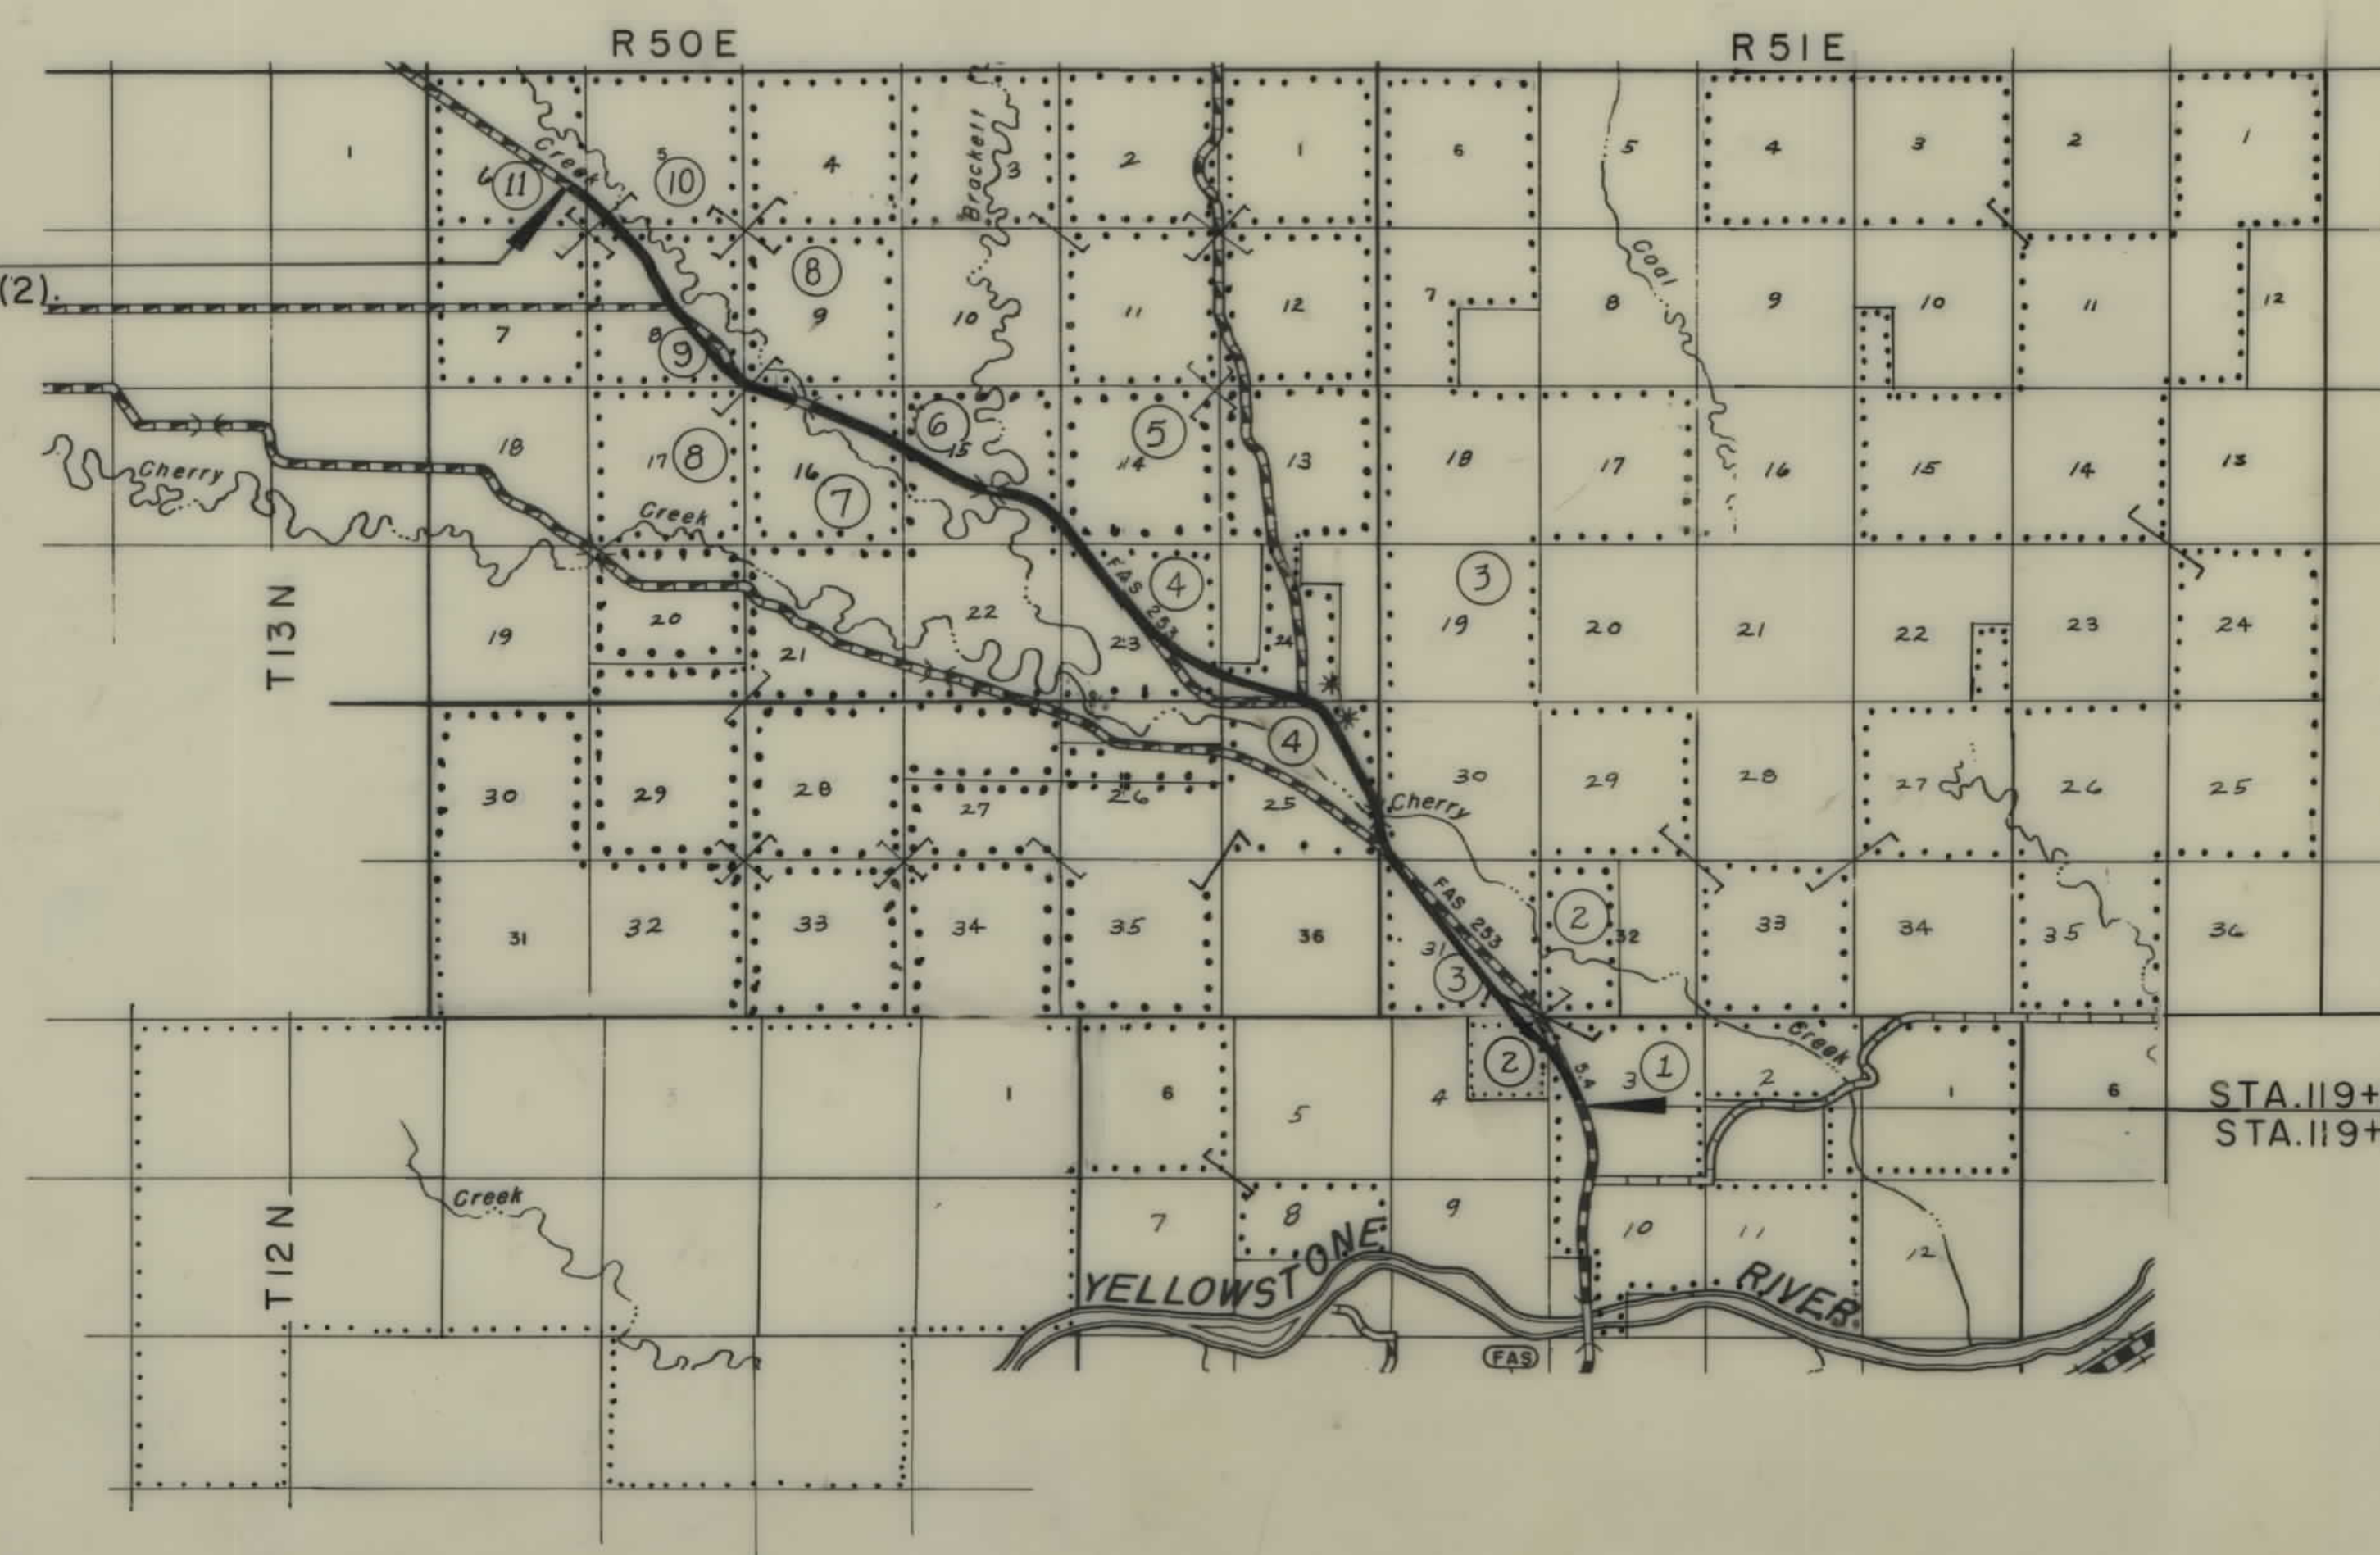


STA. 119+50.0 BEG. S-302(16)=
STA. 119+50.0 END DS-302(14).

8/26/64

11 Secs To P.J.H. - 7-2-64


OWNERSHIPS								
PARCEL	NAME	ADDRESS	TOTAL ACREAGE	GROSS TAKE ACREAGE	P.T.W. ACREAGE	NET TAKE ACREAGE	REMAINDER	
							LEFT	RIGHT
1	U.S.A.	U.S.A.		9.33	3.71	5.62		
2	HALDENE BIRT		487.88	4.25		4.25	135.40	328.23

FED. ROAD DIST. NO.	STATE	FED. AID PROJECT NUMBERS		STATE NO.	SHEET NO.	TOTAL SHEETS
		CONST. NO.	R/W NO.			
8	MONT.		S-302 (16)	3302-16	2	10

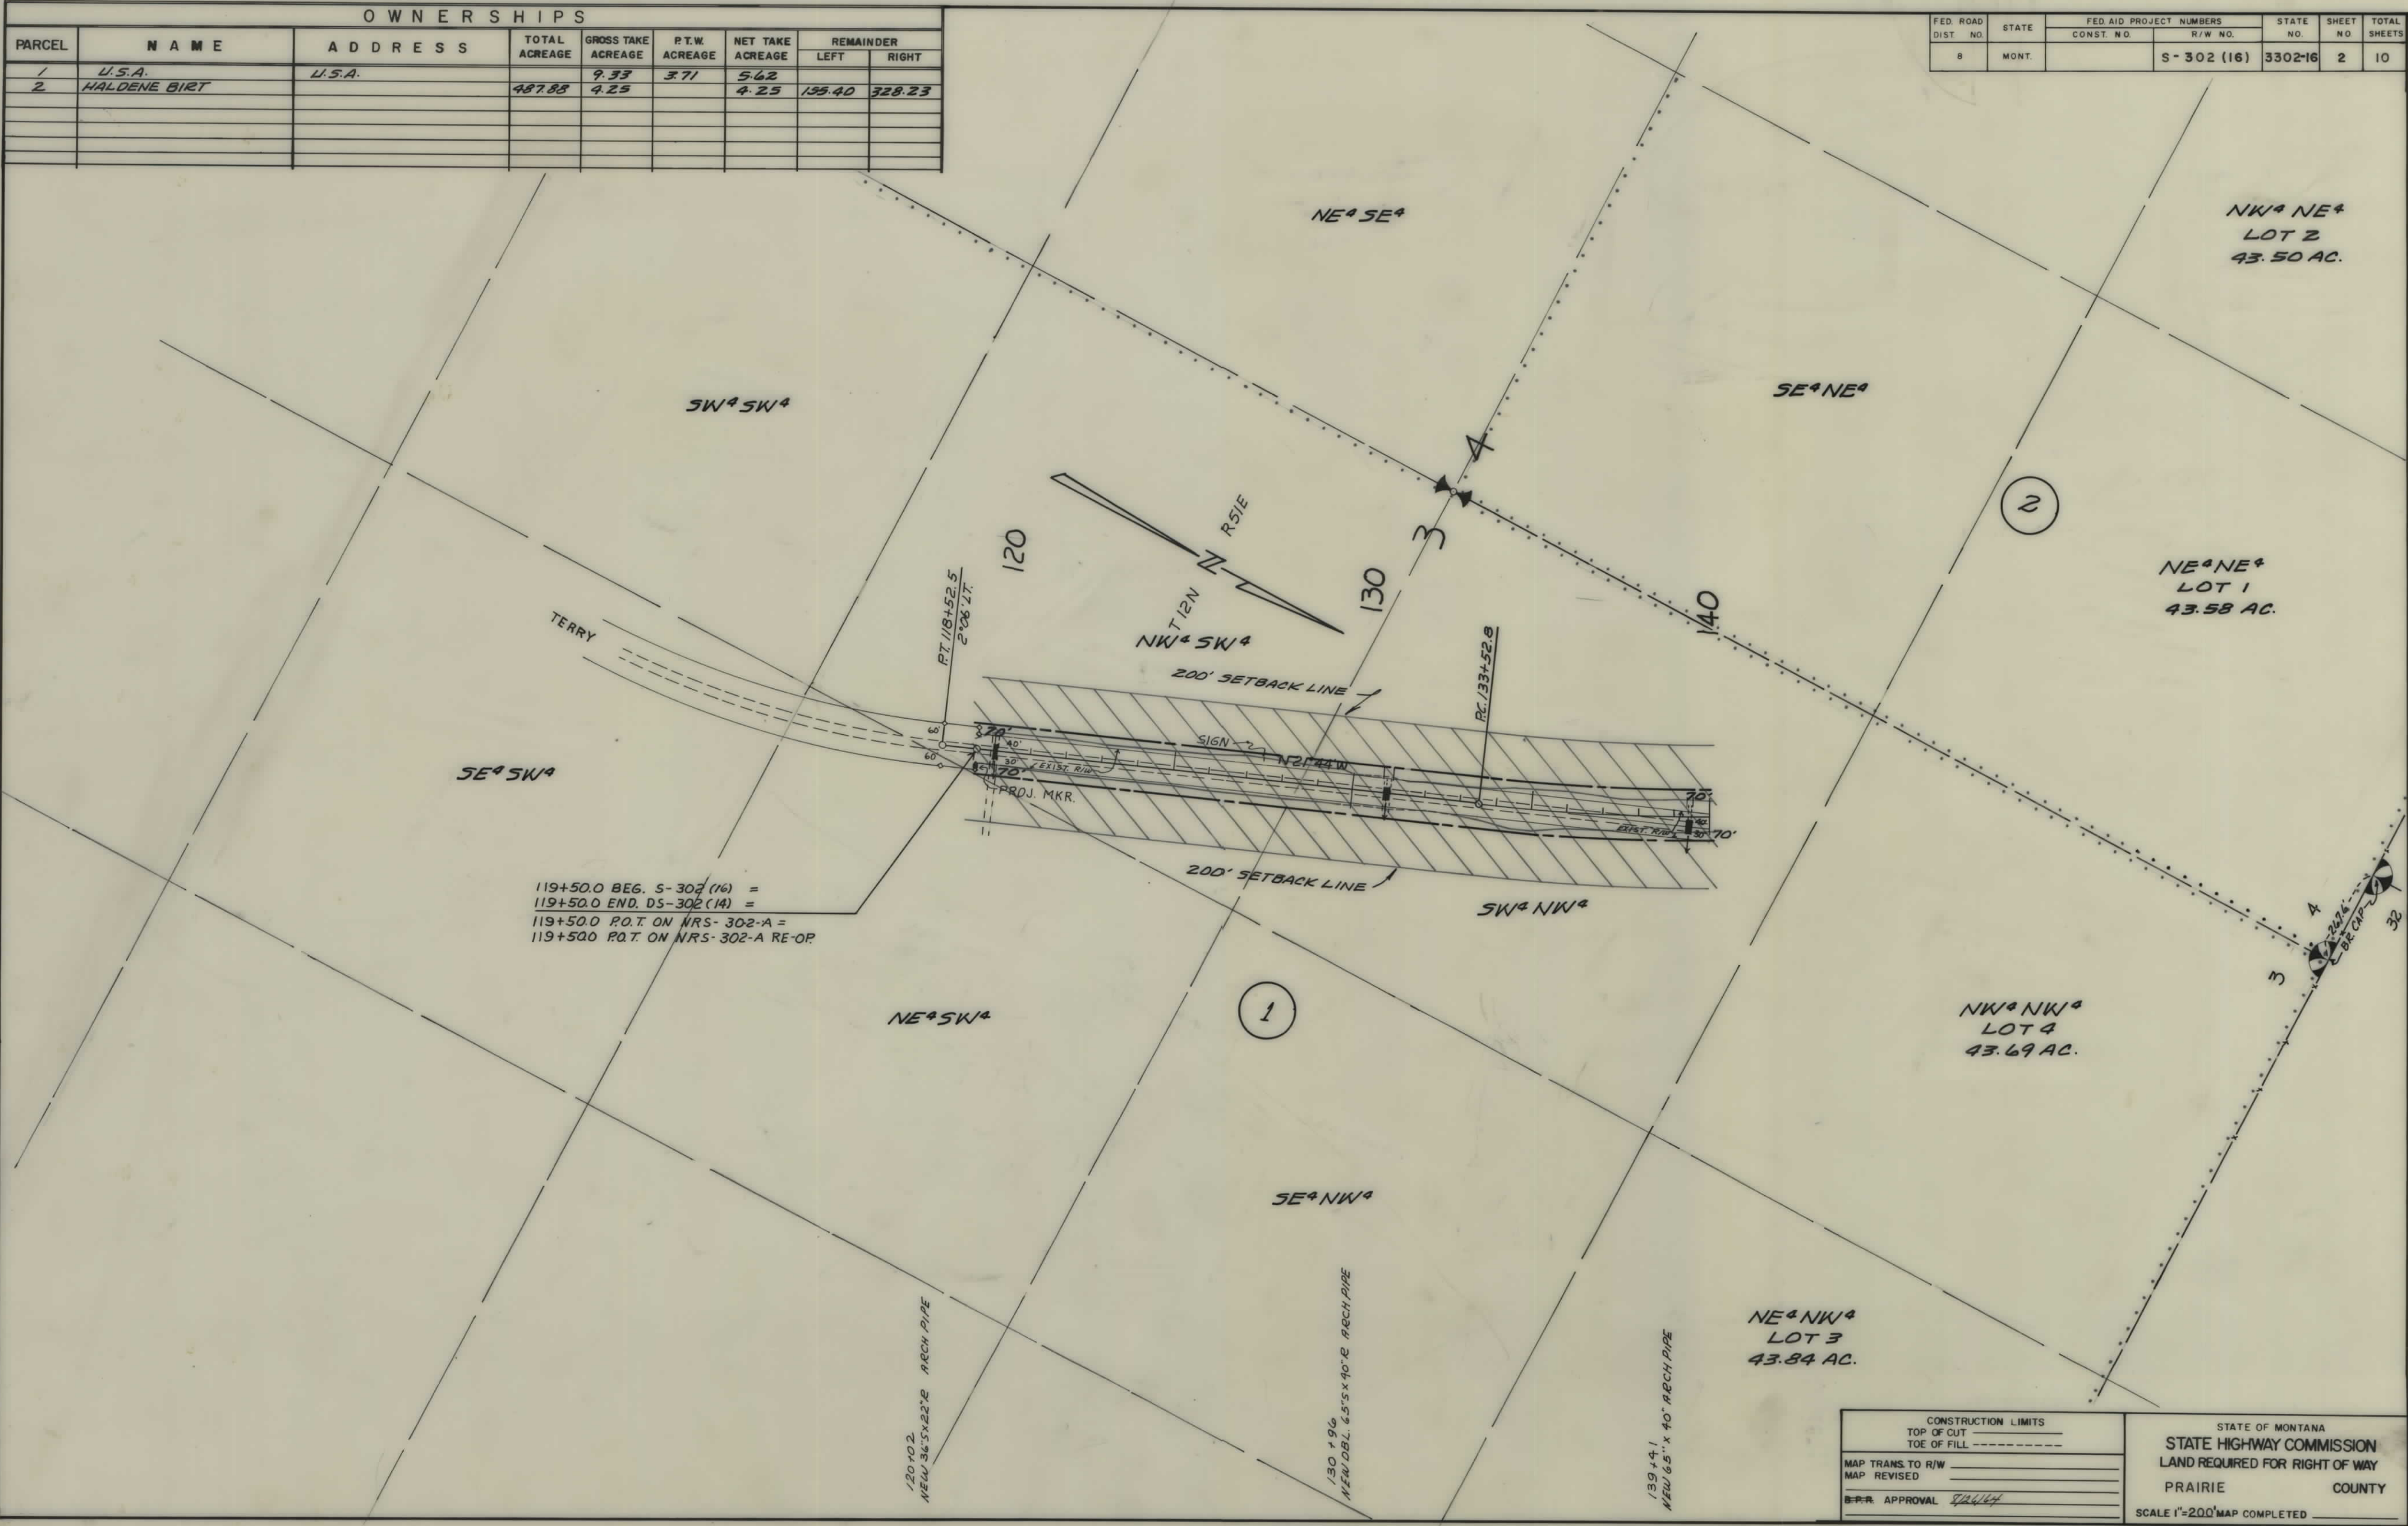

OWNERSHIPS								
PARCEL	NAME	ADDRESS	TOTAL ACREAGE	GROSS TAKE ACREAGE	R.T.W. ACREAGE	NET TAKE ACREAGE	REMAINDER	
							LEFT	RIGHT
1	U.S.A.	U.S.A.		9.33	3.71	5.62	155.40	328.23
2	HALDEN E. BIRT - LEAS. N.W. NEFSY	9750 E. HOLMES - TUCSON, ARIZONA	487.88	4.25		4.25		
3	U.S.A.	U.S.A.		32.42	1.74	30.68		


FED. ROAD DIST. NO.	STATE	FED. AID PROJECT NUMBERS	STATE NO.	SHEET NO.	TOTAL SHEETS
8	MONT.	CONST. NO. S-302 (16)	R/W NO. 3302-16	3	10

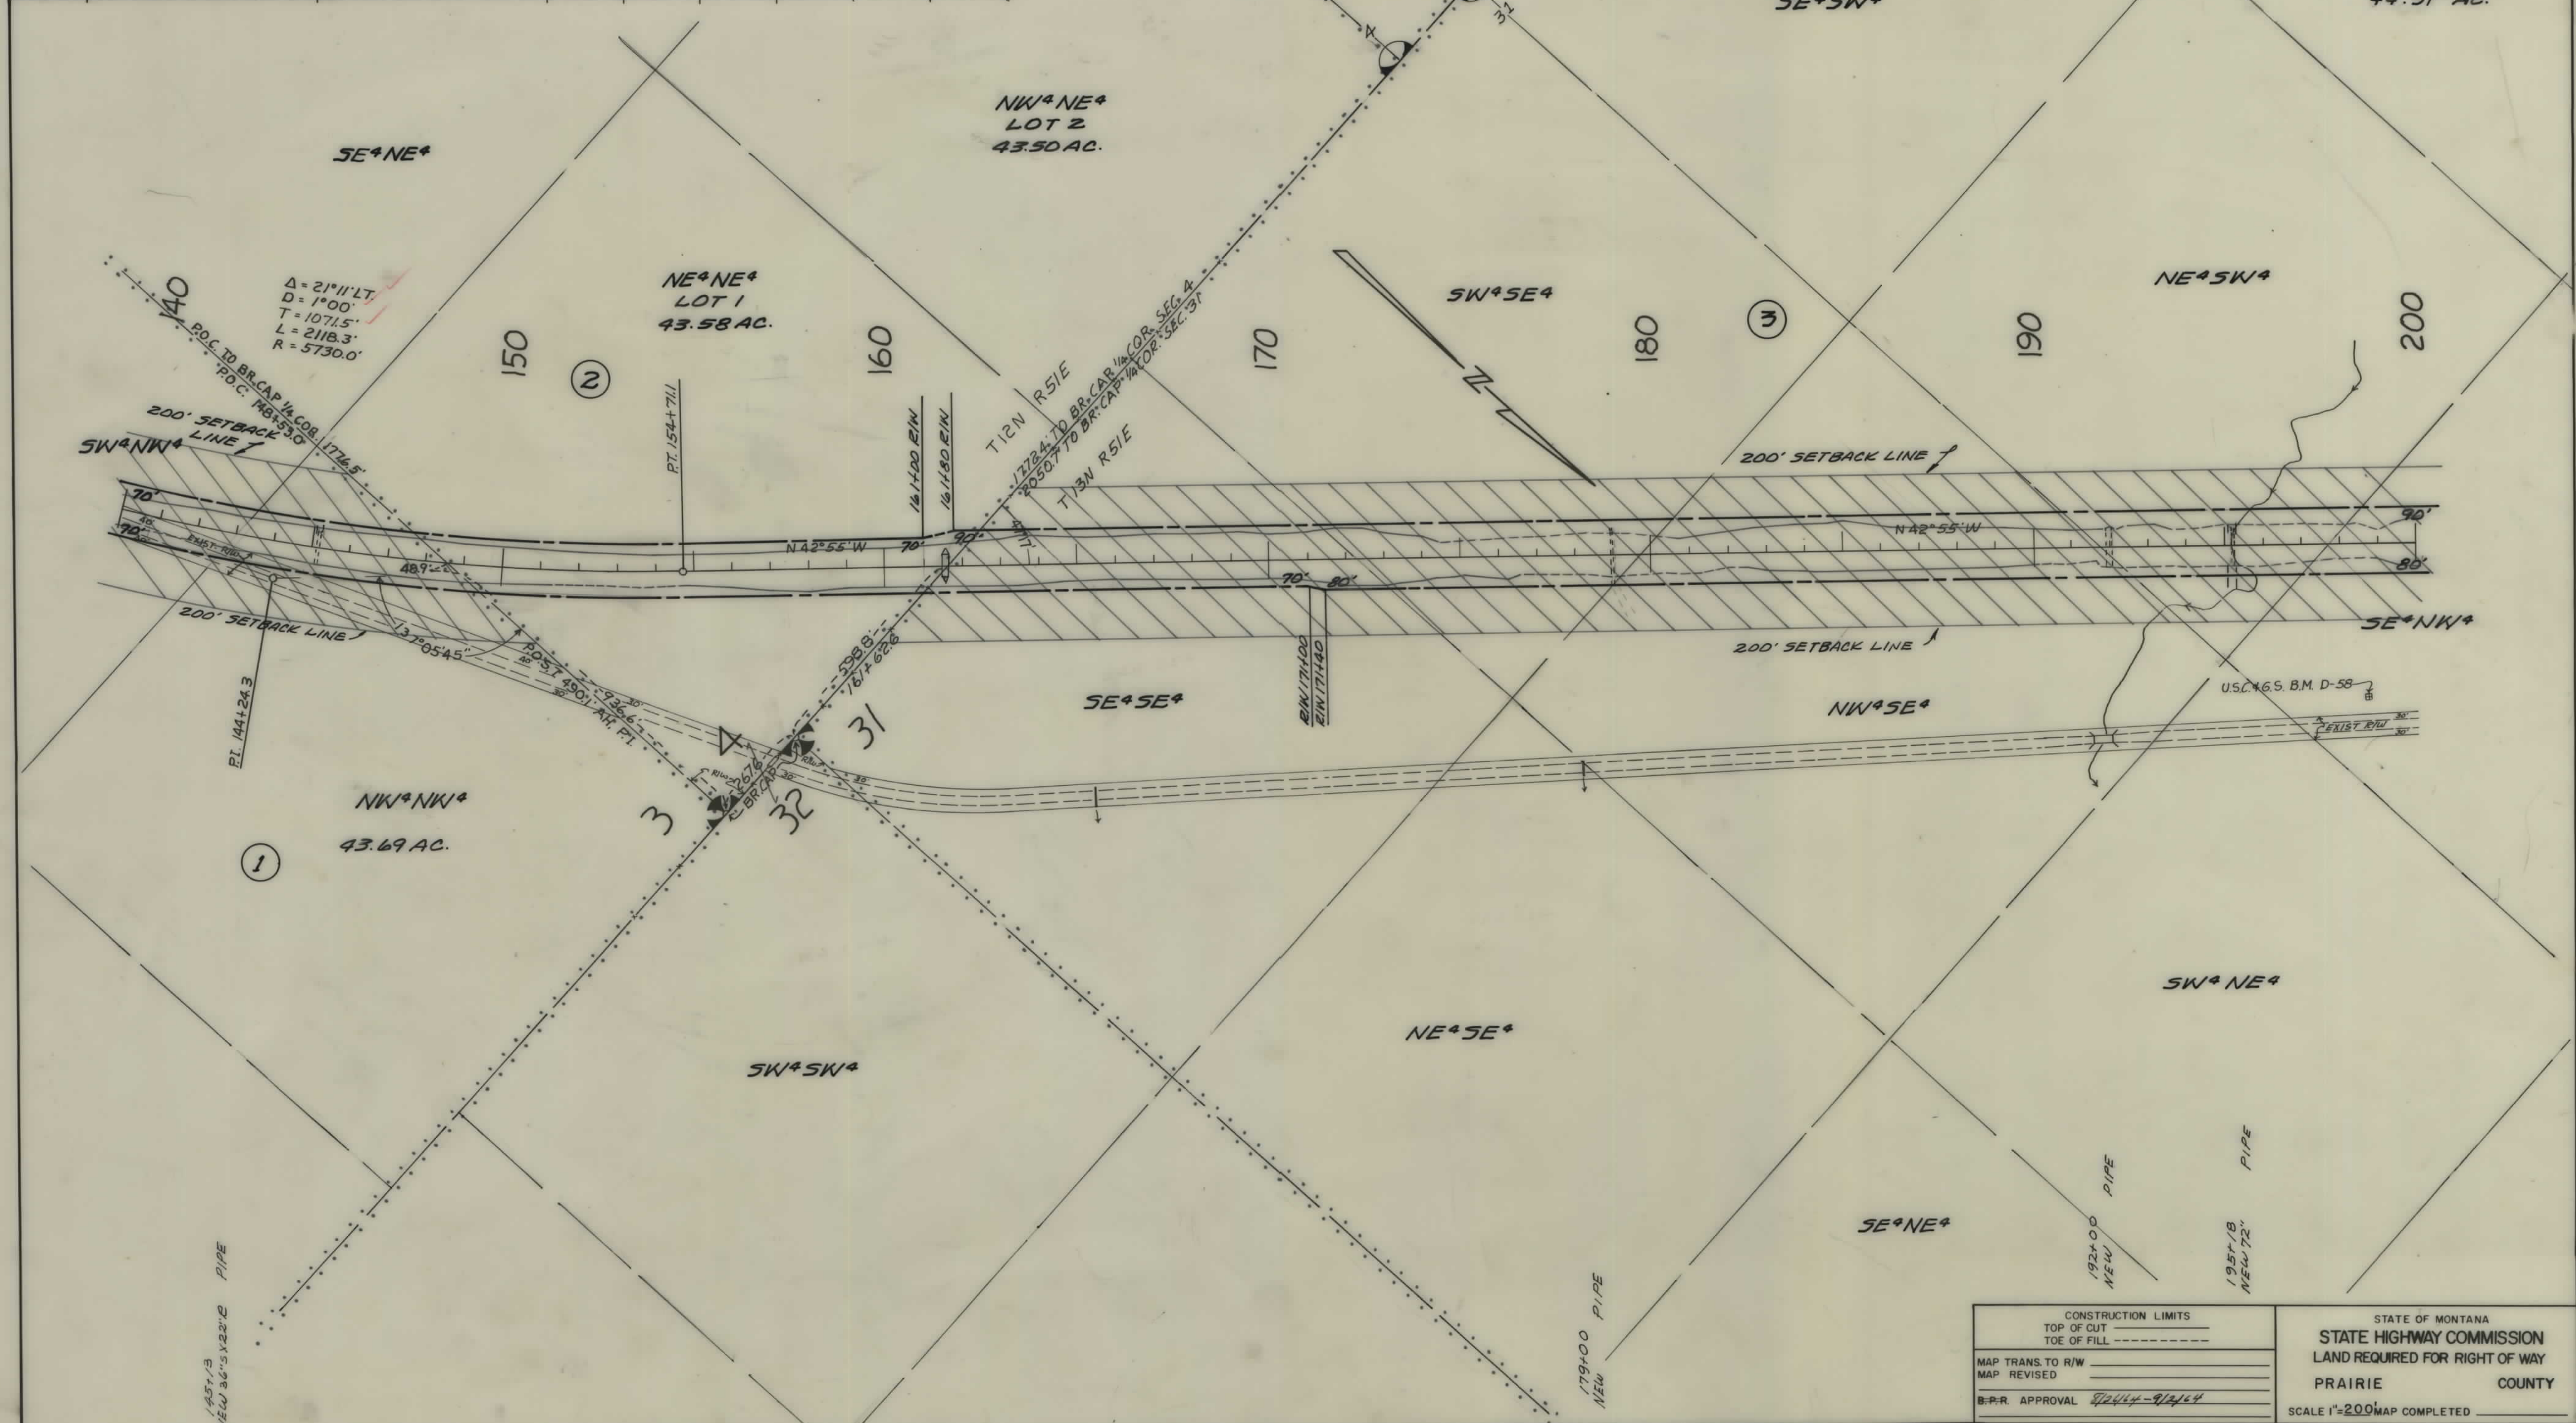

CONSTRUCTION LIMITS		STATE OF MONTANA	
TOP OF CUT		STATE HIGHWAY COMMISSION	
TOE OF FILL		LAND REQUIRED FOR RIGHT OF WAY	
MAP TRANS. TO R/W		PRAIRIE COUNTY	
MAP REVISED		SCALE 1"=200'	
B.P.R. APPROVAL 8/24/14 - 9/2/14		MAP COMPLETED	

OWNERSHIPS								
PARCEL	NAME	ADDRESS	TOTAL ACREAGE	GROSS TAKE ACREAGE	P.T.W. ACREAGE	NET TAKE ACREAGE	REMAINDER	
							LEFT	RIGHT
4	HALEEN E. BIRT - OPTION TO PUR TO W.M. NEFSY - MILES CITY	5750 E. HOLMES TUSCON, ARIZONA		53.78	14.62	39.16		


FED. ROAD DIST. NO.	STATE	FED AID PROJECT NUMBERS		STATE NO.	SHEET NO.	TOTAL SHEETS
		CONST. NO.	R/W NO.			
8	MONT.		S-302(16)	3302-16	5	10

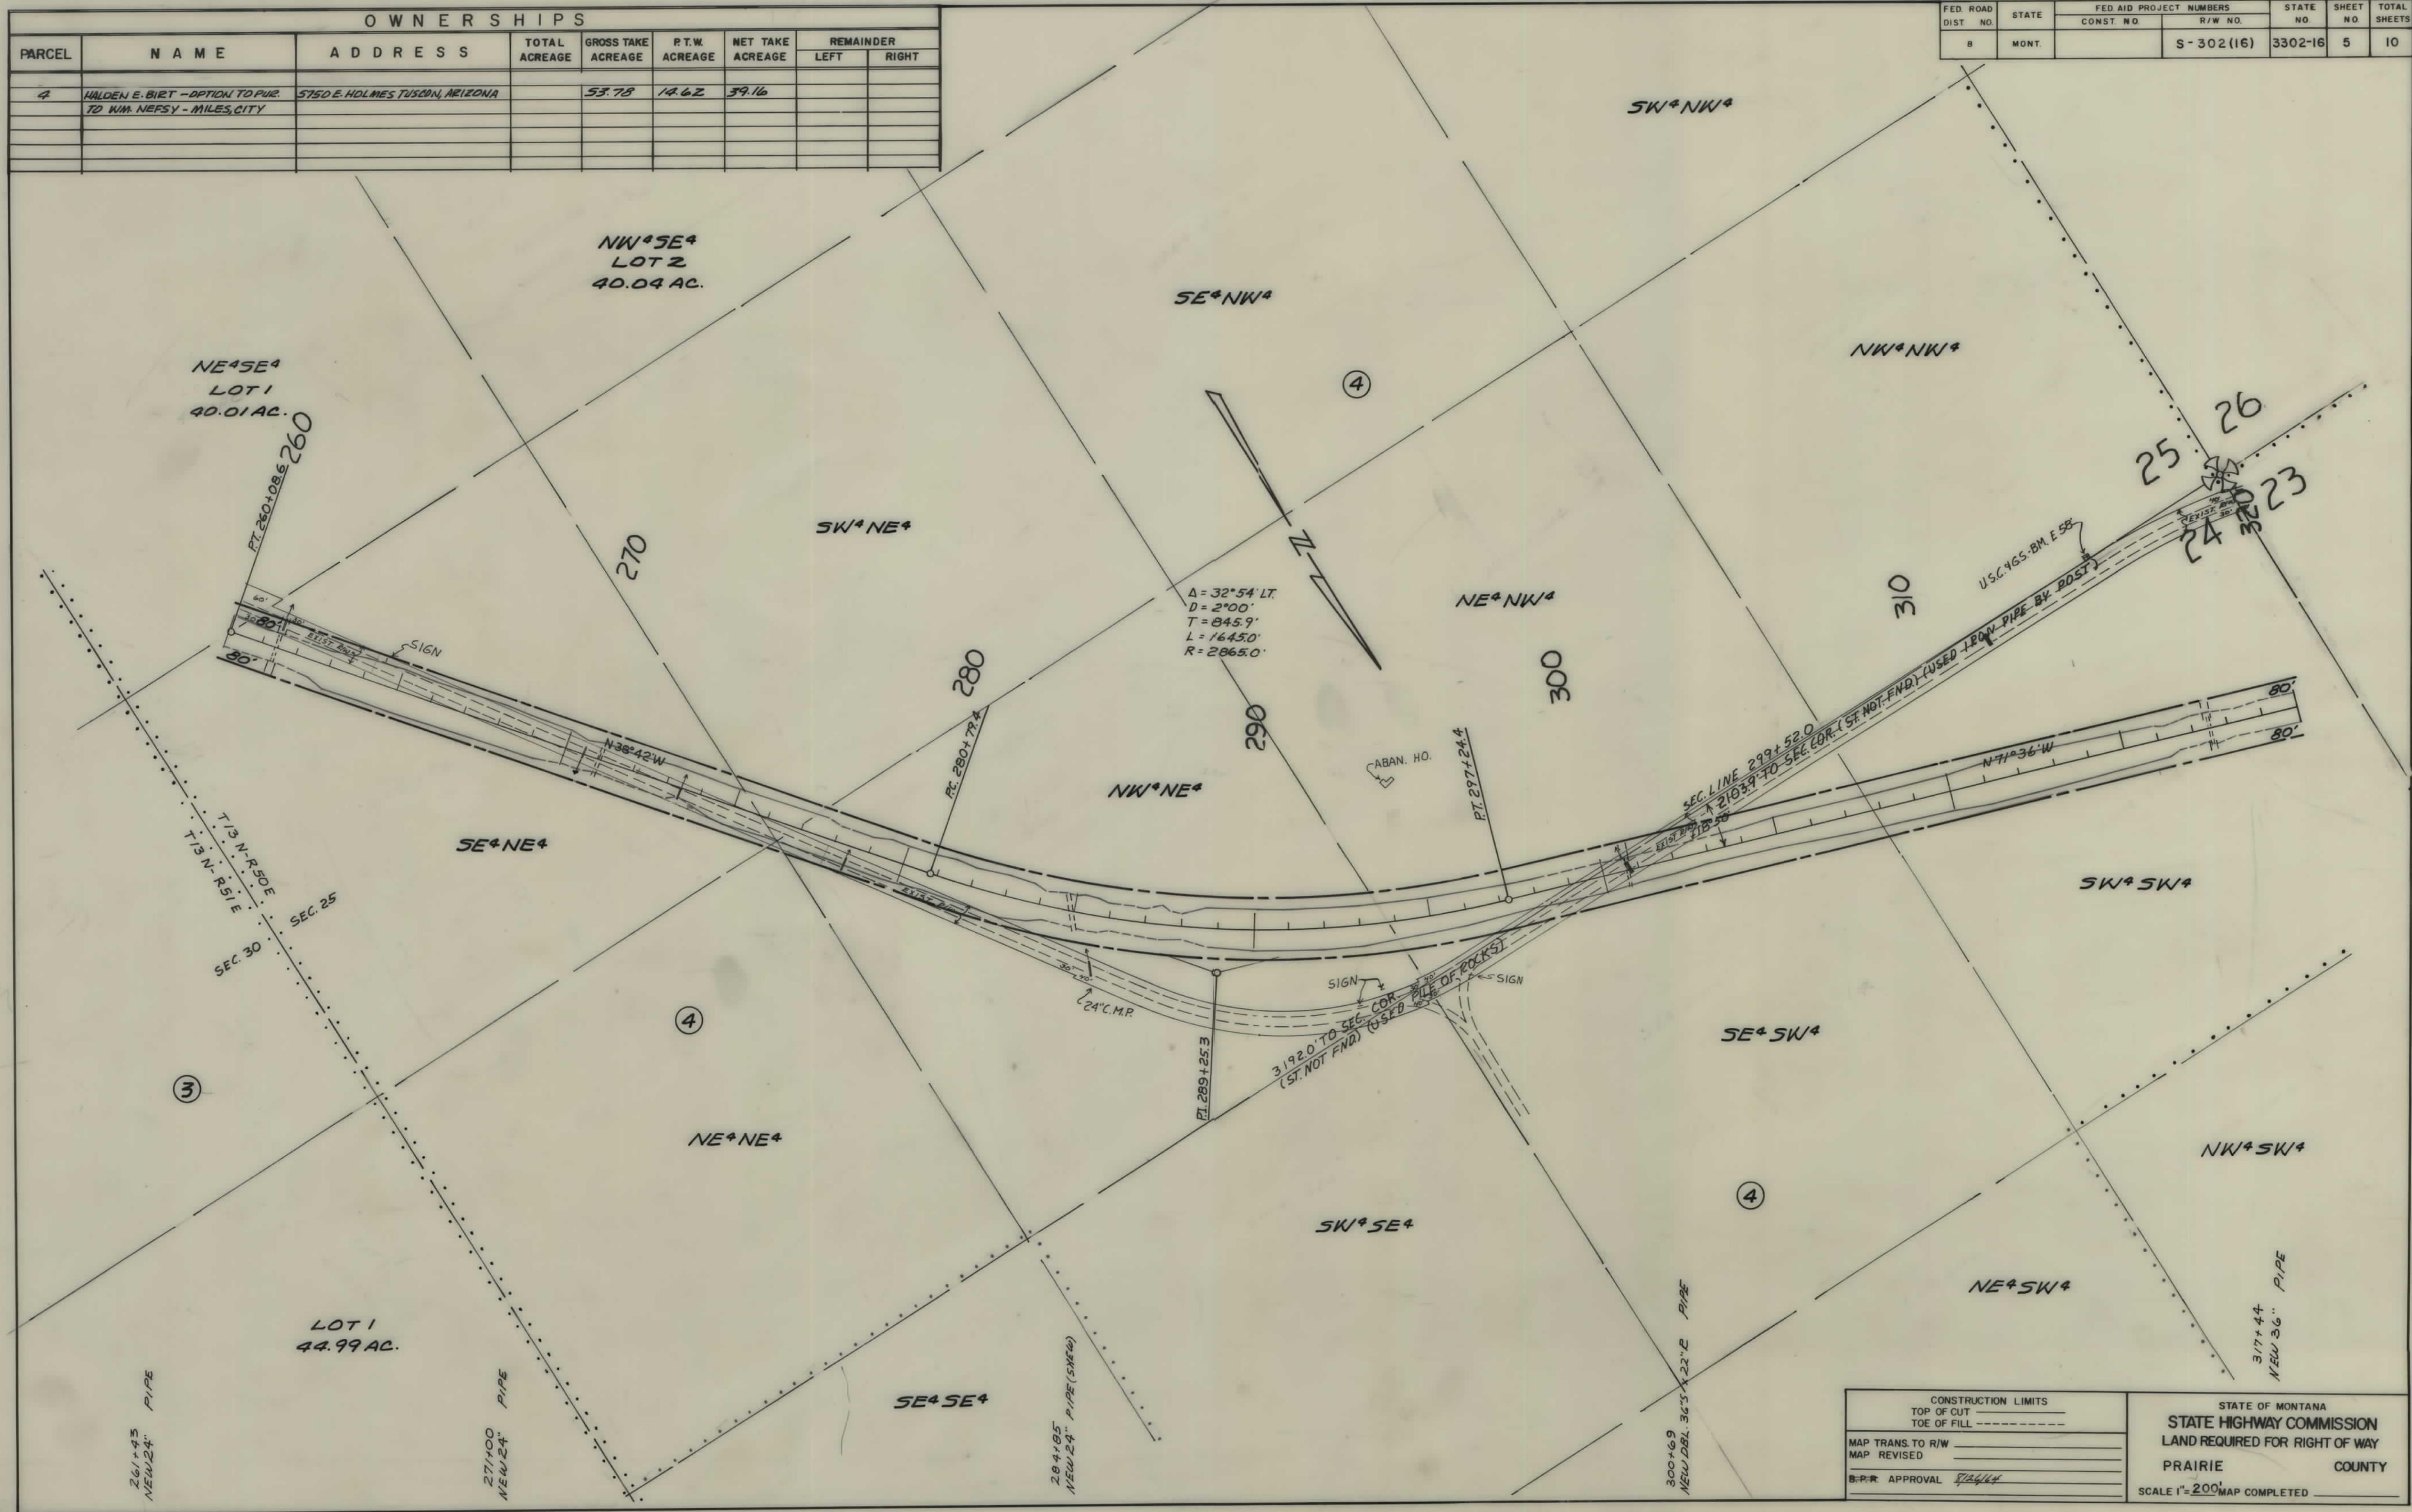

CONSTRUCTION LIMITS		STATE OF MONTANA	
MAP TRANS. TO R/W	TOP OF CUT	STATE HIGHWAY COMMISSION	
MAP REVISED	TOE OF FILL	LAND REQUIRED FOR RIGHT OF WAY	
B.P.R. APPROVAL		PRAIRIE COUNTY	
		SCALE 1"=200' MAP COMPLETED	


OWNERSHIPS							
PARCEL	NAME	ADDRESS	TOTAL ACREAGE	GROSS TAKE ACREAGE	PT.W. ACREAGE	NET TAKE ACREAGE	REMAINDER LEFT RIGHT
4	HALDEN E. BIET. OPTION TO PUR. TO Wm. NEFSY - MILES CITY	5750 E HOLMES TUSCON, ARIZONA		53.78	14.62	39.16	

FED. ROAD DIST. NO.	STATE	FED. AID PROJECT NUMBERS		STATE NO.	SHEET NO.	TOTAL SHEETS
		CONST. NO.	R/W NO.			
8	MONT.		S-302(16)	3302-16	6	10

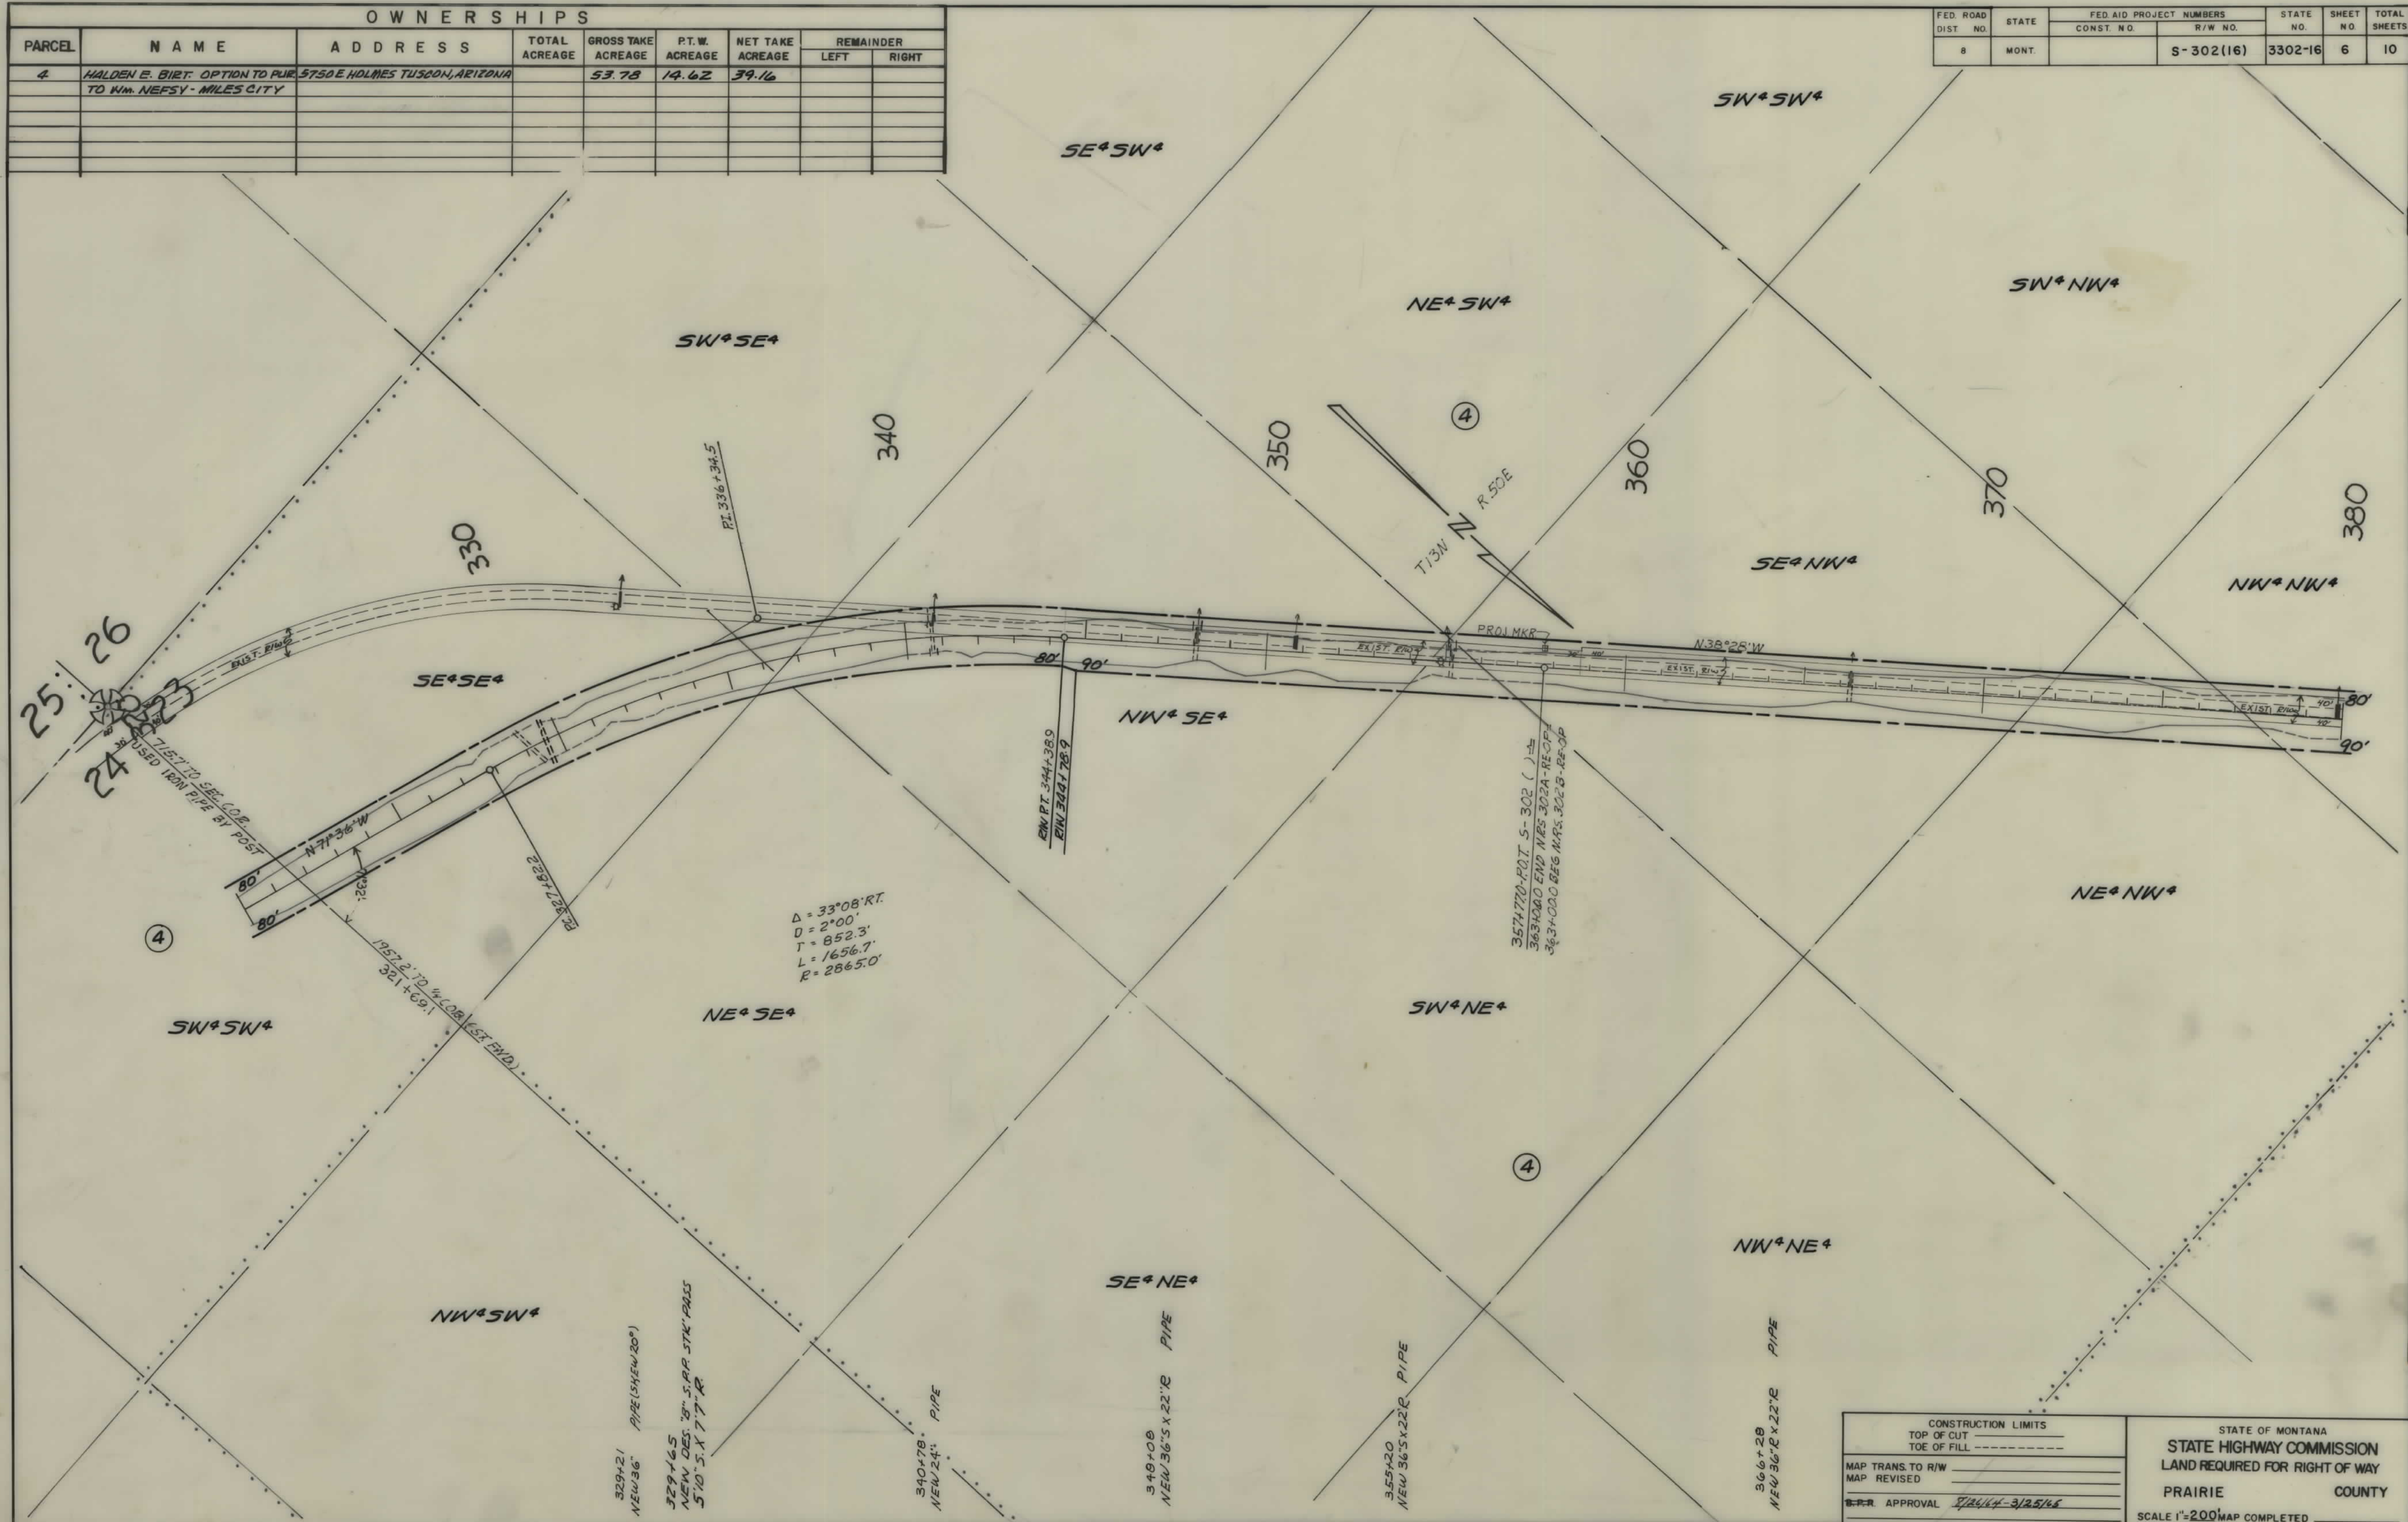


CONSTRUCTION LIMITS TOP OF CUT TOE OF FILL		STATE OF MONTANA STATE HIGHWAY COMMISSION LAND REQUIRED FOR RIGHT OF WAY PRAIRIE COUNTY SCALE 1"=200' MAP COMPLETED
MAP TRANS. TO R/W		
MAP REVISED		
B.P.R. APPROVAL 8/24/44-3/25/46		

FED. ROAD DIST. NO.	STATE	FED. AID PROJECT NUMBERS		STATE NO.	SHEET NO.	TOTAL SHEETS
		CONST. NO.	R/W NO.			
8	MONT.		S-302 (16)	3302-16	7	10

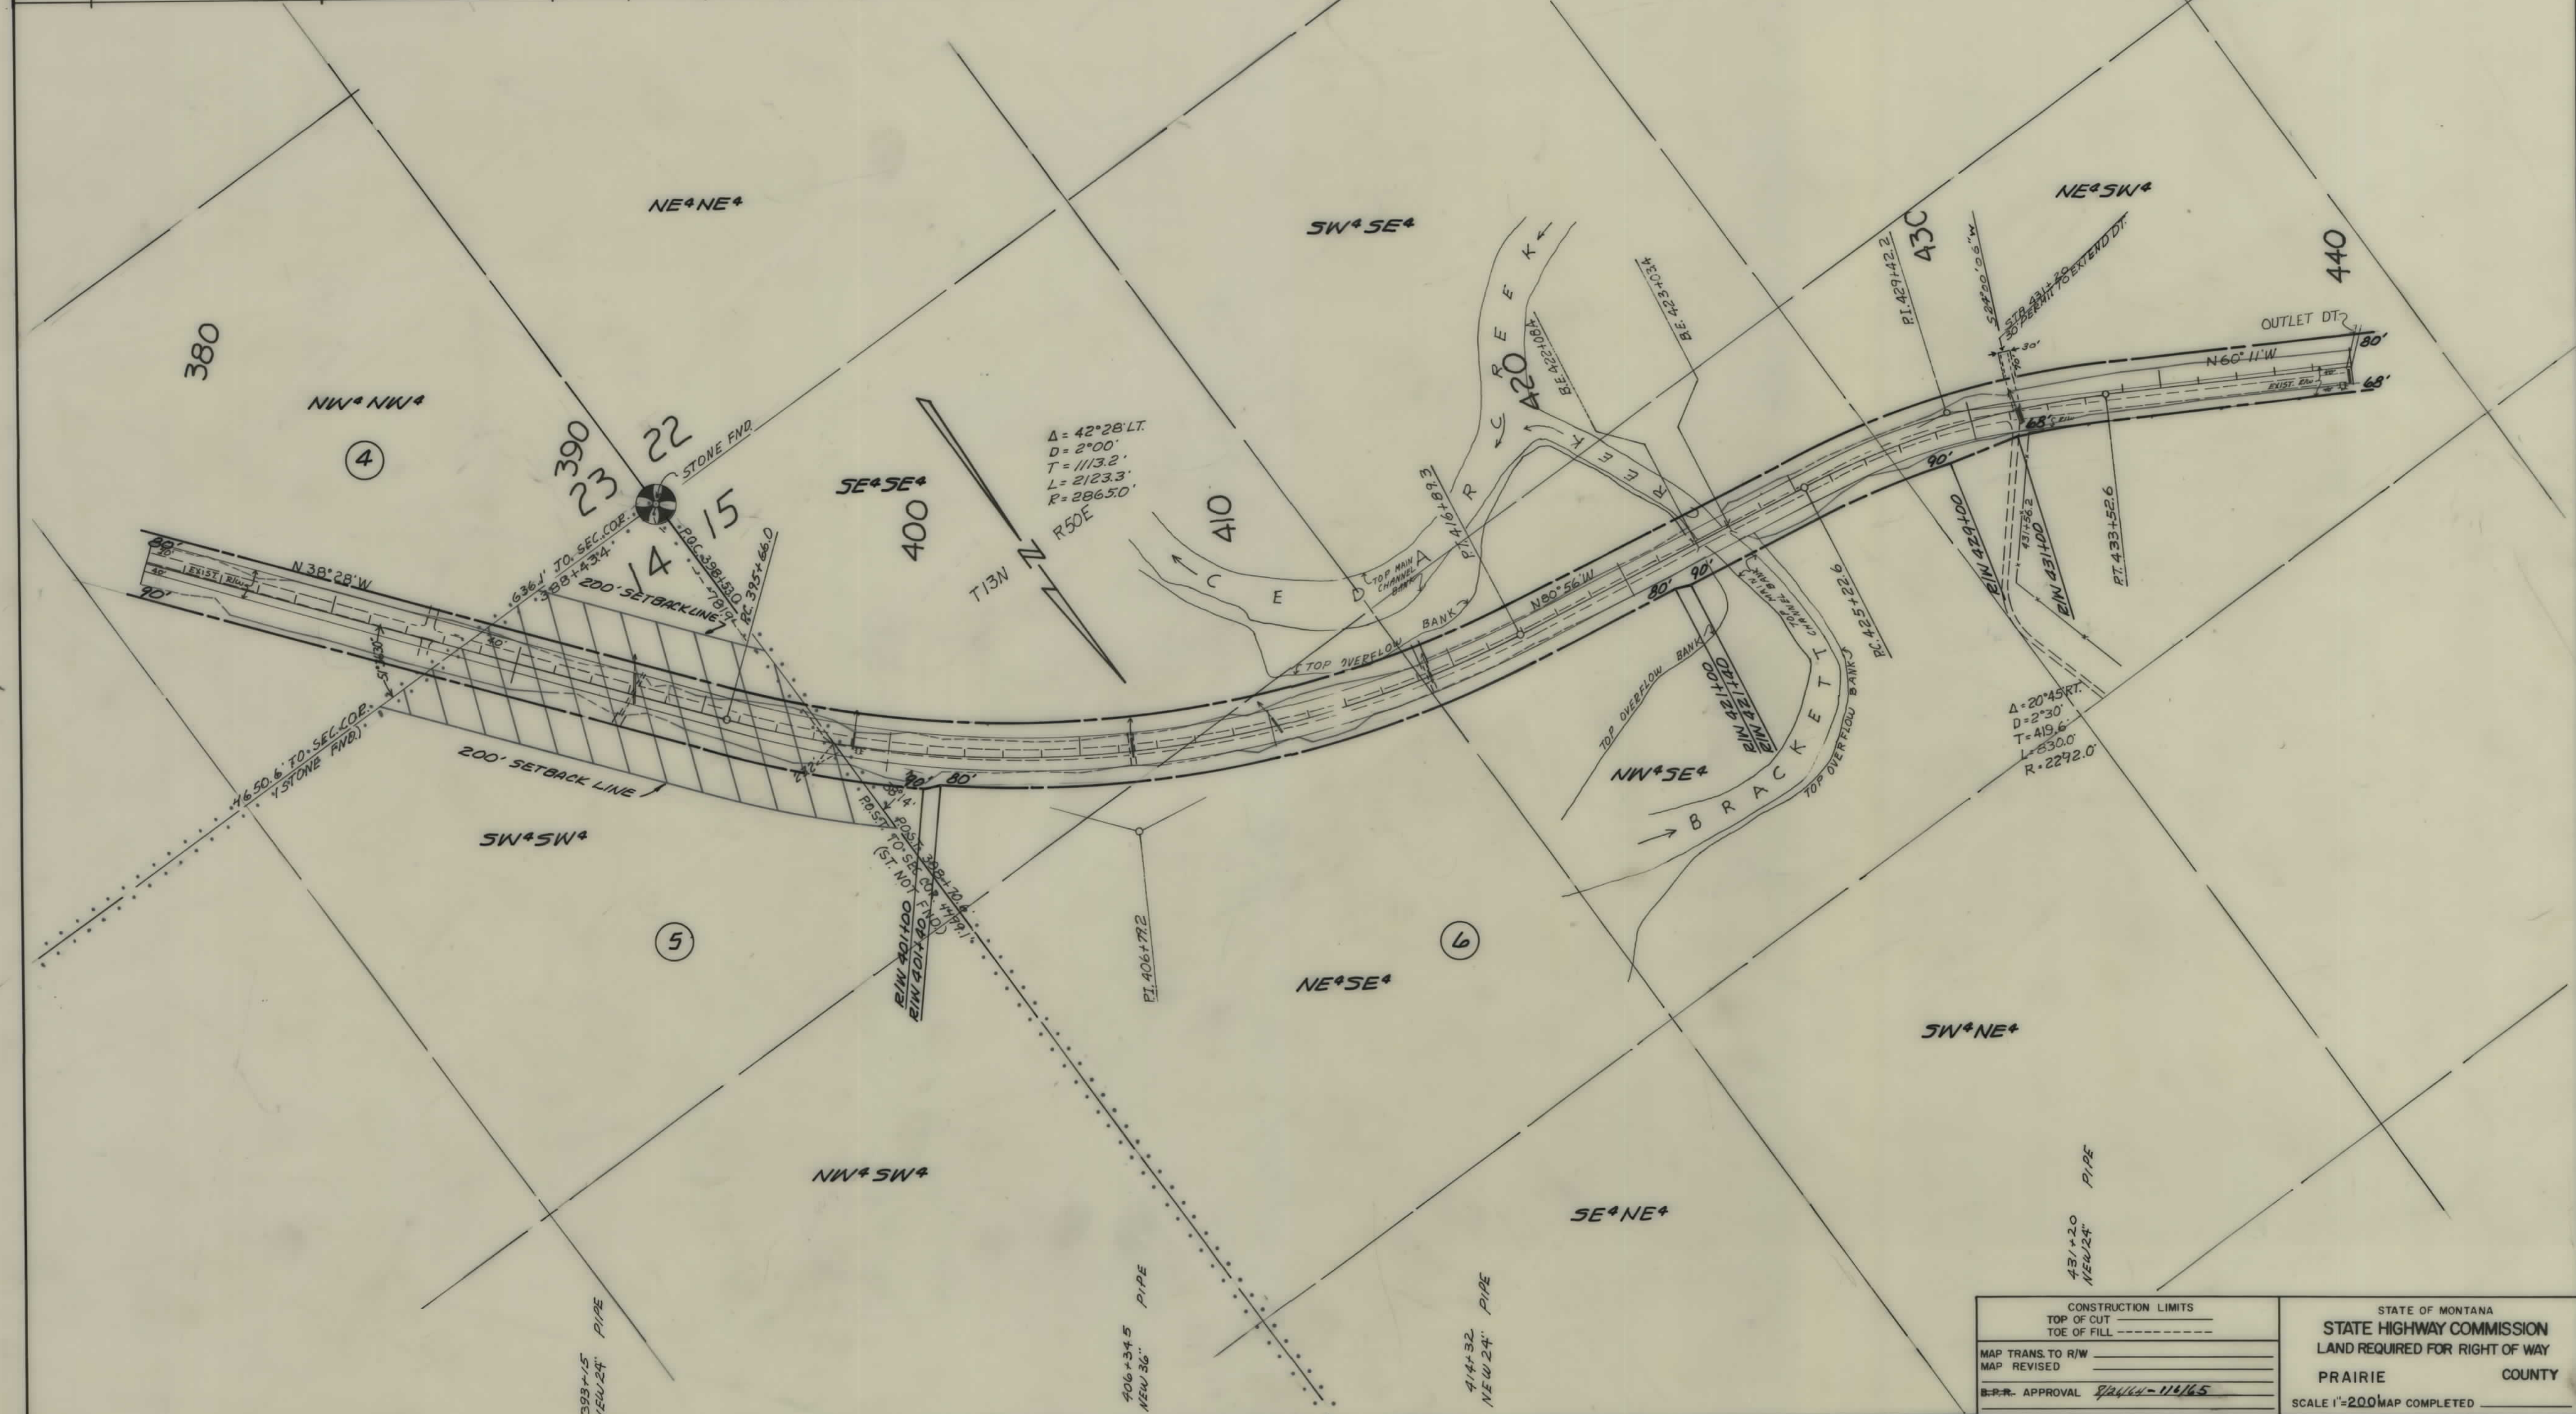

OWNERSHIPS							
PARCEL	NAME	ADDRESS	TOTAL ACREAGE	GROSS TAKE ACREAGE	PT. W. ACREAGE	NET TAKE ACREAGE	REMAINDER LEFT RIGHT
6	HALDEN E. BIRT	5750 E. HOLMES TUSCON, ARIZONA		21.28	10.91	10.37	
7	STATE OF MONTANA		640.00	18.88	10.31	8.57	520.35 100.77


FED. ROAD DIST. NO.	STATE	FED. AID PROJECT NUMBERS		STATE NO.	SHEET NO.	TOTAL SHEETS
		CONST. NO.	R/W NO.			
8	MONT.		S-302 (16)	3302-16	8	10

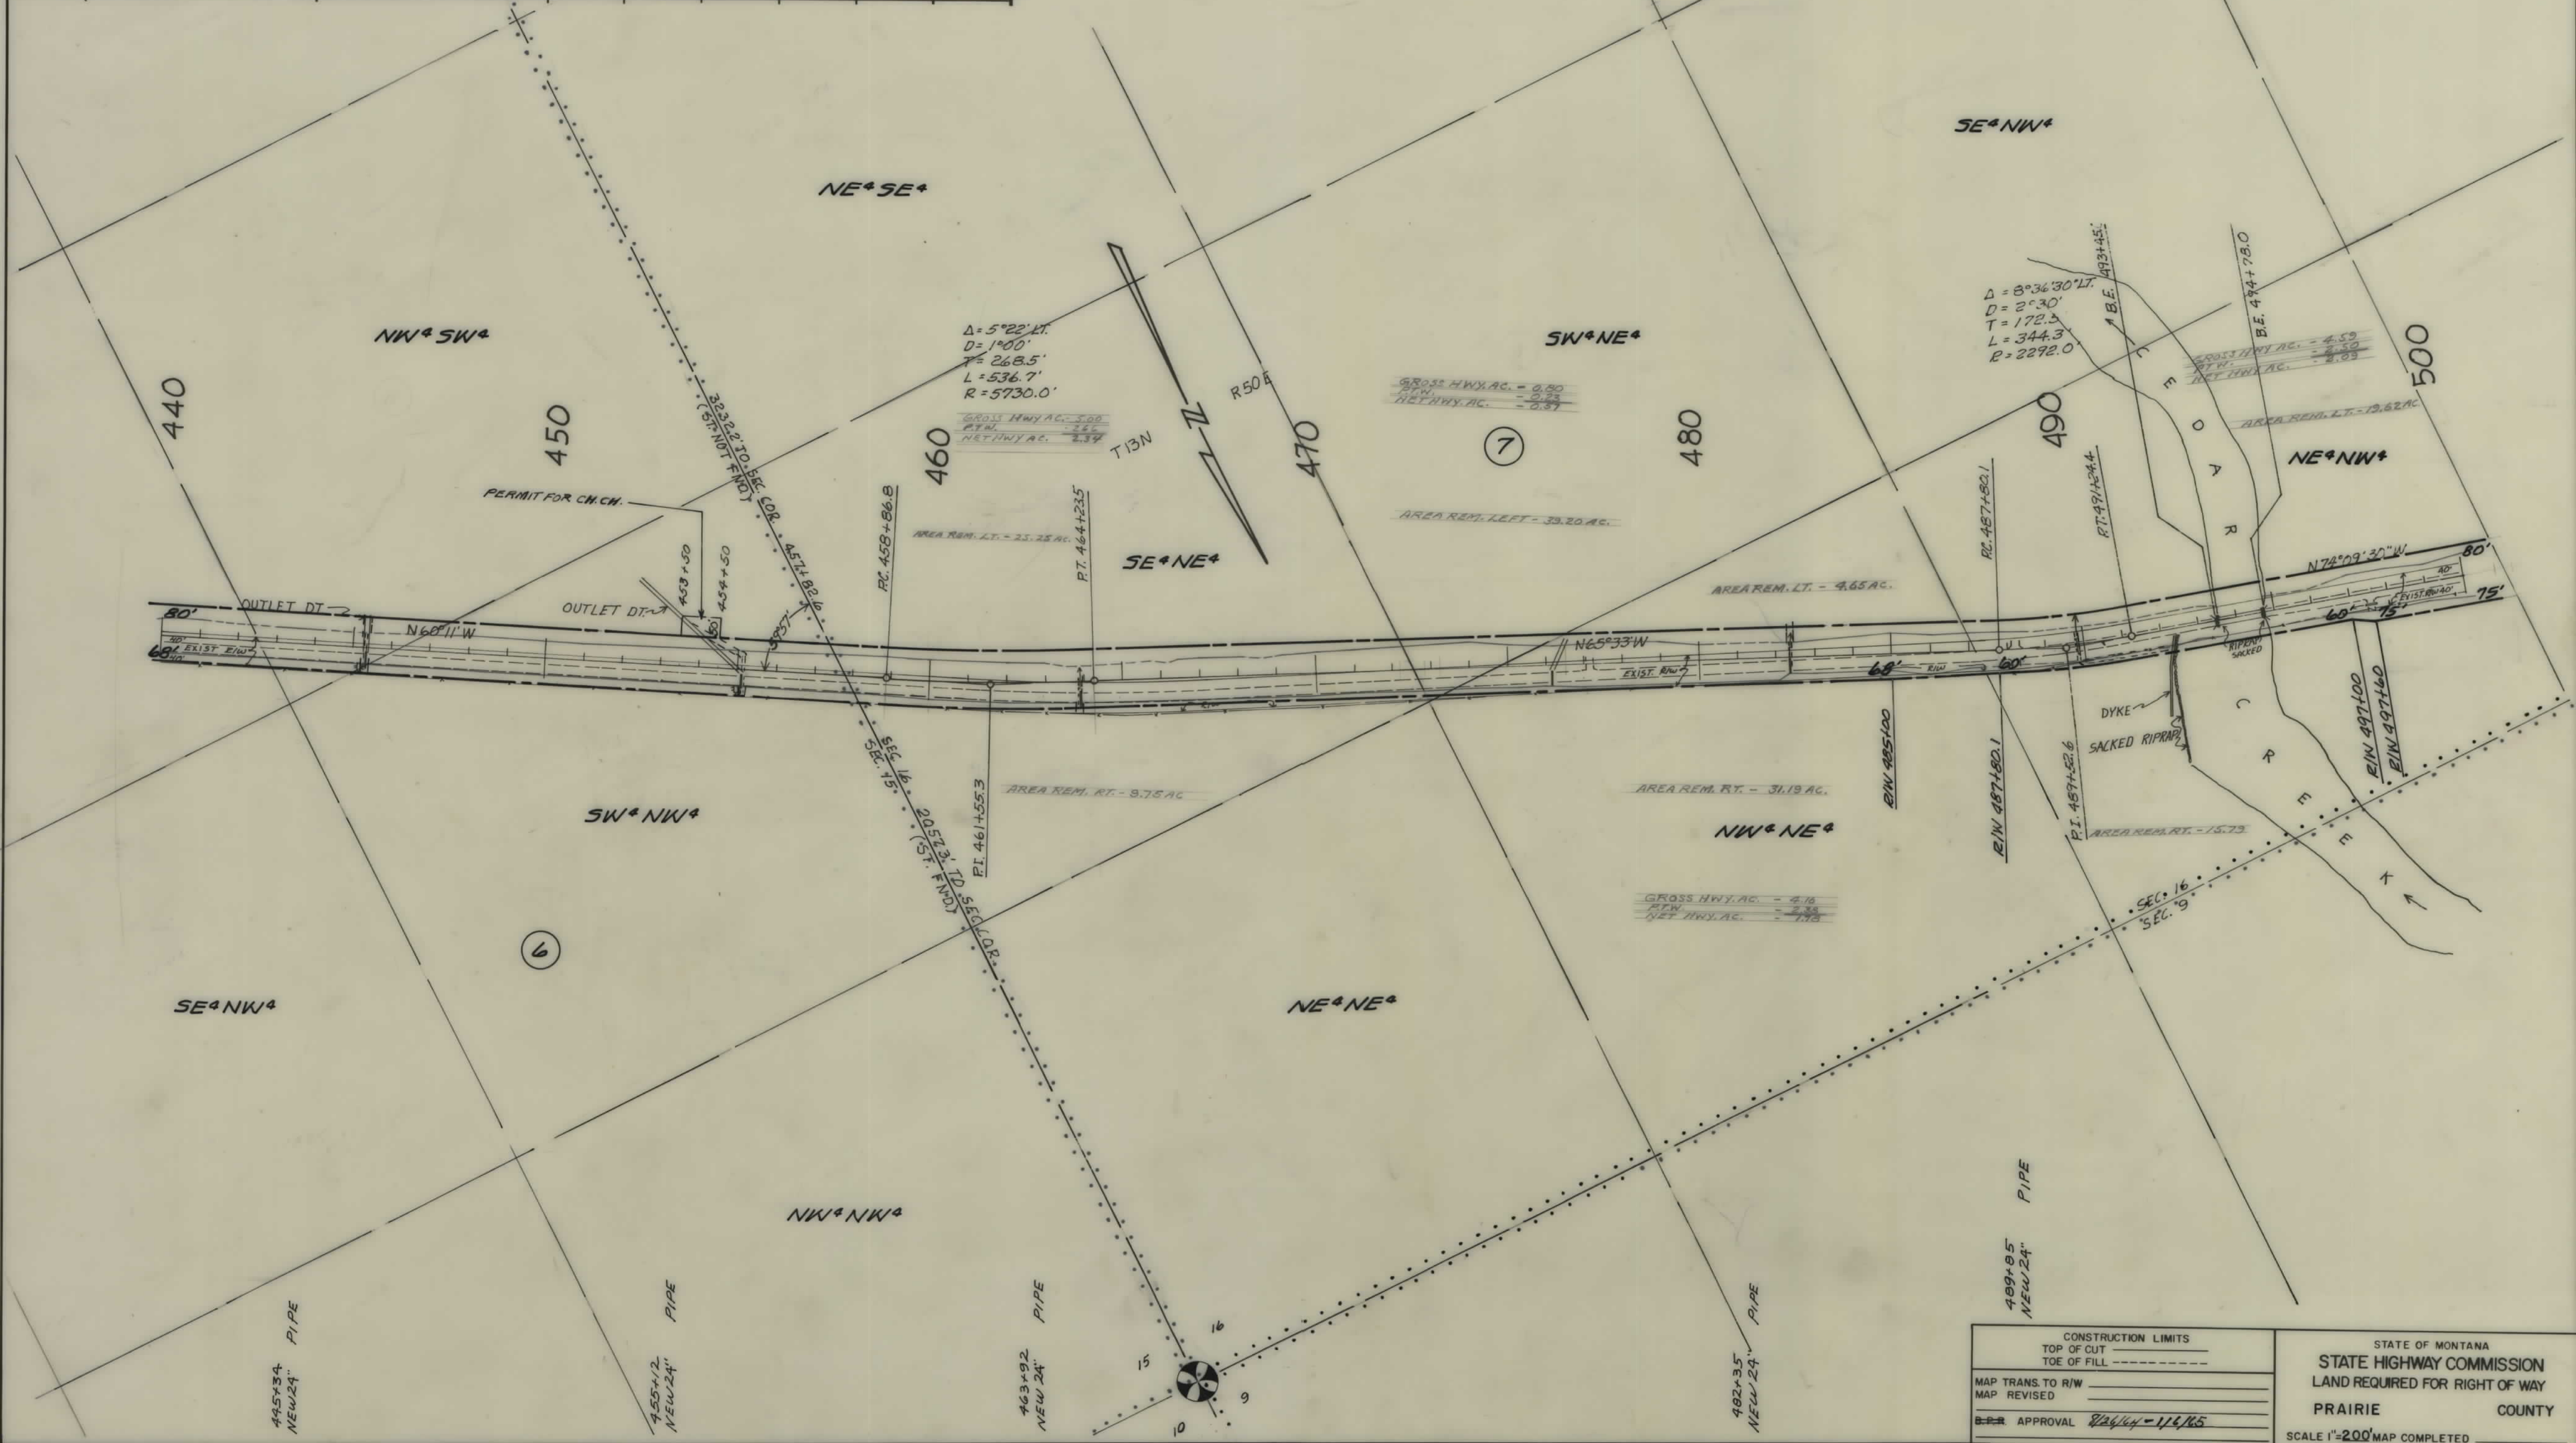

CONSTRUCTION LIMITS		STATE OF MONTANA	
TOP OF CUT		STATE HIGHWAY COMMISSION	
TOE OF FILL		LAND REQUIRED FOR RIGHT OF WAY	
MAP TRANS. TO R/W		PRAIRIE COUNTY	
MAP REVISED		SCALE 1"=200' MAP COMPLETED	
APPROVAL		8/24/64 - 1/6/65	

OWNERSHIPS								
PARCEL	NAME	ADDRESS	TOTAL ACREAGE	GROSS TAKE ACREAGE	P.T.W. ACREAGE	NET TAKE ACREAGE	REMAINDER	
							LEFT	RIGHT
7	STATE OF MONTANA	STATE OF MONTANA	640.00	18.88	10.31	8.57	520.35	100.77
8	N.P. RAILWAY CO.			0.69	0.23	0.46		
9	U.S.A.	U.S.A.		25.65	9.85	15.80		

FED. ROAD DIST. NO.	STATE	FED. AID PROJECT CONST. NO.	NUMBERS R/W NO.	STATE NO.	SHEET NO.	TOTAL SHEETS
8	MONT.		S-302 (16)	3302-16	9	10

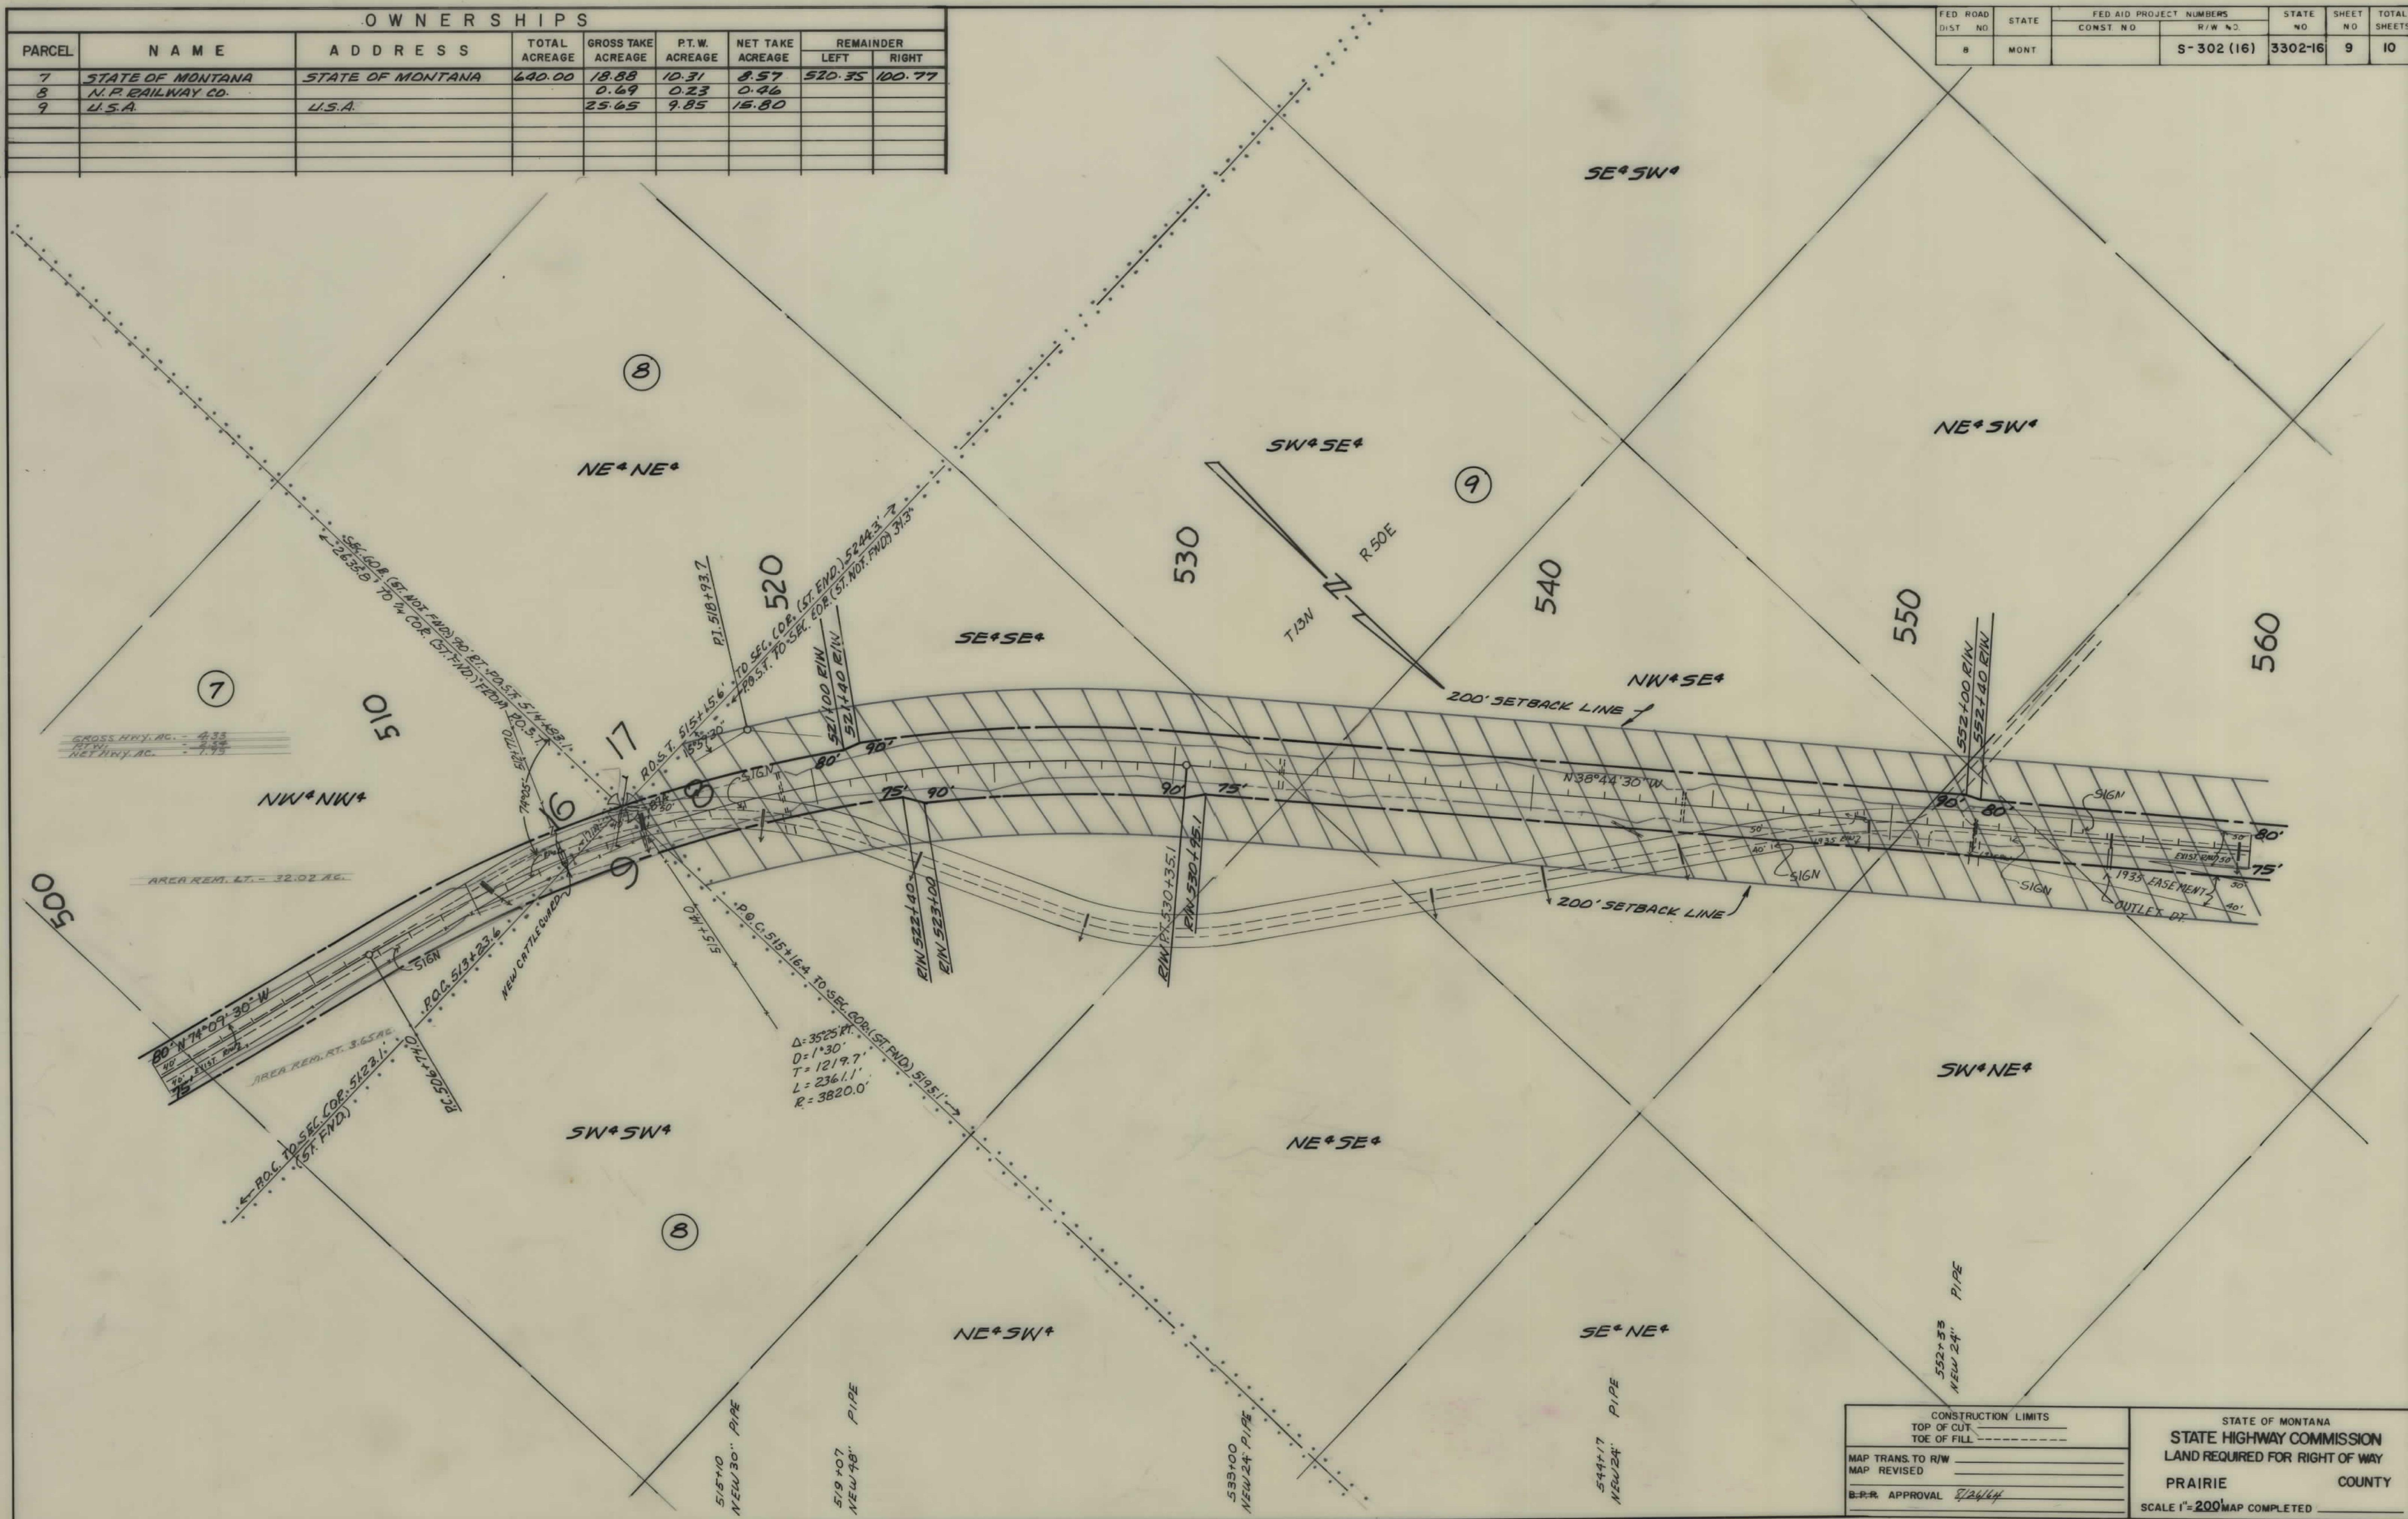

CONSTRUCTION LIMITS		STATE OF MONTANA	
TOP OF CUT		STATE HIGHWAY COMMISSION	
TOE OF FILL		LAND REQUIRED FOR RIGHT OF WAY	
MAP TRANS. TO R/W		PRAIRIE COUNTY	
MAP REVISED		SCALE 1"=200'	
B.P.R. APPROVAL	8/26/64	MAP COMPLETED	

