


PLANS

NOT

TO

SCALE

FED. ROAD DIST. NO.	STATE OF	FED. AID PROJECT NUMBERS		STATE NO.	SHEET NO.	TOTAL SHEETS
		CONST. NO.	R/W NO.			
8	MONTANA		RS-302(22)	3302-22	1	13

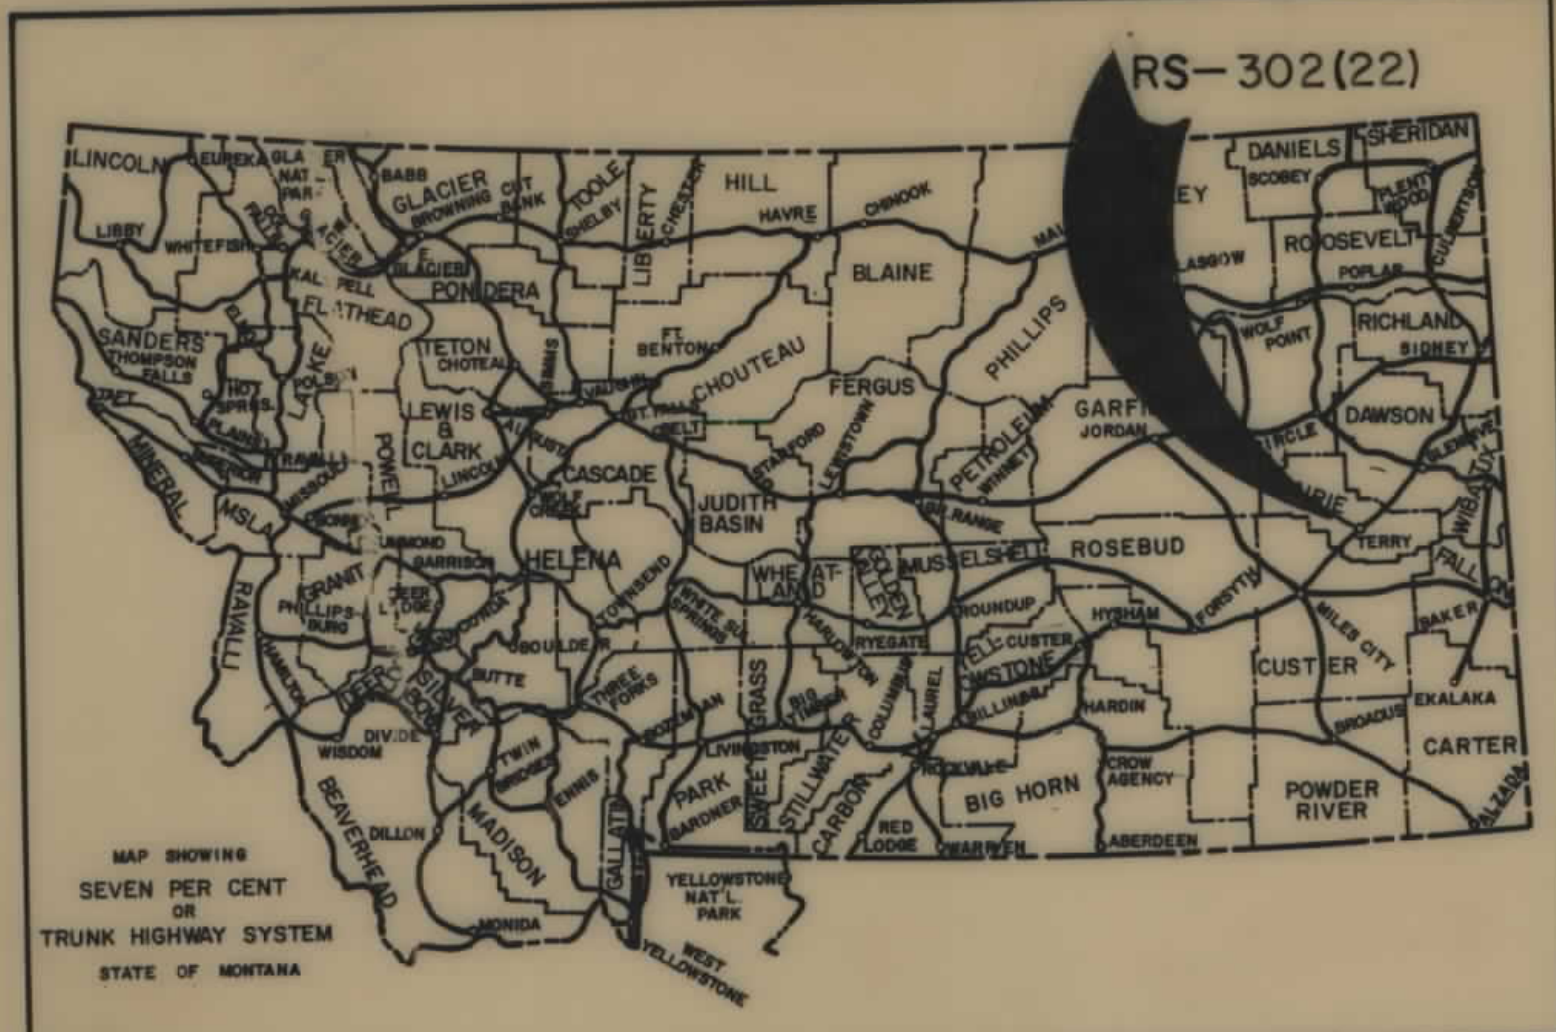

STATE OF MONTANA
DEPARTMENT OF HIGHWAYS
RIGHT OF WAY PLAN OF
FEDERAL AID PROJECT NO. RS-302(22) R/W
RS-302() CONST.
11.4 MILES N.W. OF TERRY - N.W.

(11.4 MILES N.W. OF TERRY - N.W.)


INDEX		
PARCEL NO.	OWNERSHIPS	SHEET NO.
1	U.S.A.	3, 4, 5
2	B.N. RAILWAY CO.	5
3	STATE OF MONTANA	5, 6, 7, 8
4	U.S.A.	7, 8, 9, 10
5	B.N. RAILWAY CO.	10, 11
6	U.S.A.	10, 11, 12
7	LAWRENCE C. KELTNER	12, 13
8	U.S.A.	13
9	STATE OF MONTANA	13

5.467 MILES

CONVENTIONAL SIGNS	
RIGHT OF WAY LINE	---
CENTERLINE (CL) OR PROJECTED LINE	---
ST'D. CENTERLINE	---
PARCEL NUMBER	②
OWNERSHIP BOUNDARY	---
R/W USE EXISTING R/W LT. OR RT.	---
PRESENT TRAVELED WAY (RTW)	---
R/W LINE FENCED	---
RAILROAD R/W	---
CONSTRUCTION LIMITS	CUT --- FILL ---
FENCE LINE	---
CONTROL OF ACCESS WITH FENCE	---
CONTROL OF ACCESS WITHOUT FENCE	---
GATE IN FENCE	---
CATTLE GUARD=24'	---
STATE & NATIONAL BORDER LINES	---
CITY OR TOWN LIMITS LINE	---
COUNTY LINE	---
RESERVATION LINE	---
TOWNSHIP & SECTION LINE	---
1/2 SECTION LINE	---
1/4 SECTION LINE	---
SECTION CORNER	FOUND UNFOUND
1/4 SECTION COR.	---
1/8 SECTION COR.	---
CENTER OF SECTION	---
TELEPHONE OR TELEGRAPH POLES IN PLACE	---
POWER POLES IN PLACE	---
TEL. OR TEL. OR POWER POLES TO BE MOVED	---
NEW PIPES	---
OLD PIPES IN PLACE	---
OUTLET DITCH	---
INLET DITCH	---
DITCHES	---
CHANNEL CHANGES	CH. CH. ---
BRIDGE	---
RAILROADS	---



STA. 902+60 END RS-302(22) R/W
STA. 900+68.2 END RS-302() CONST.

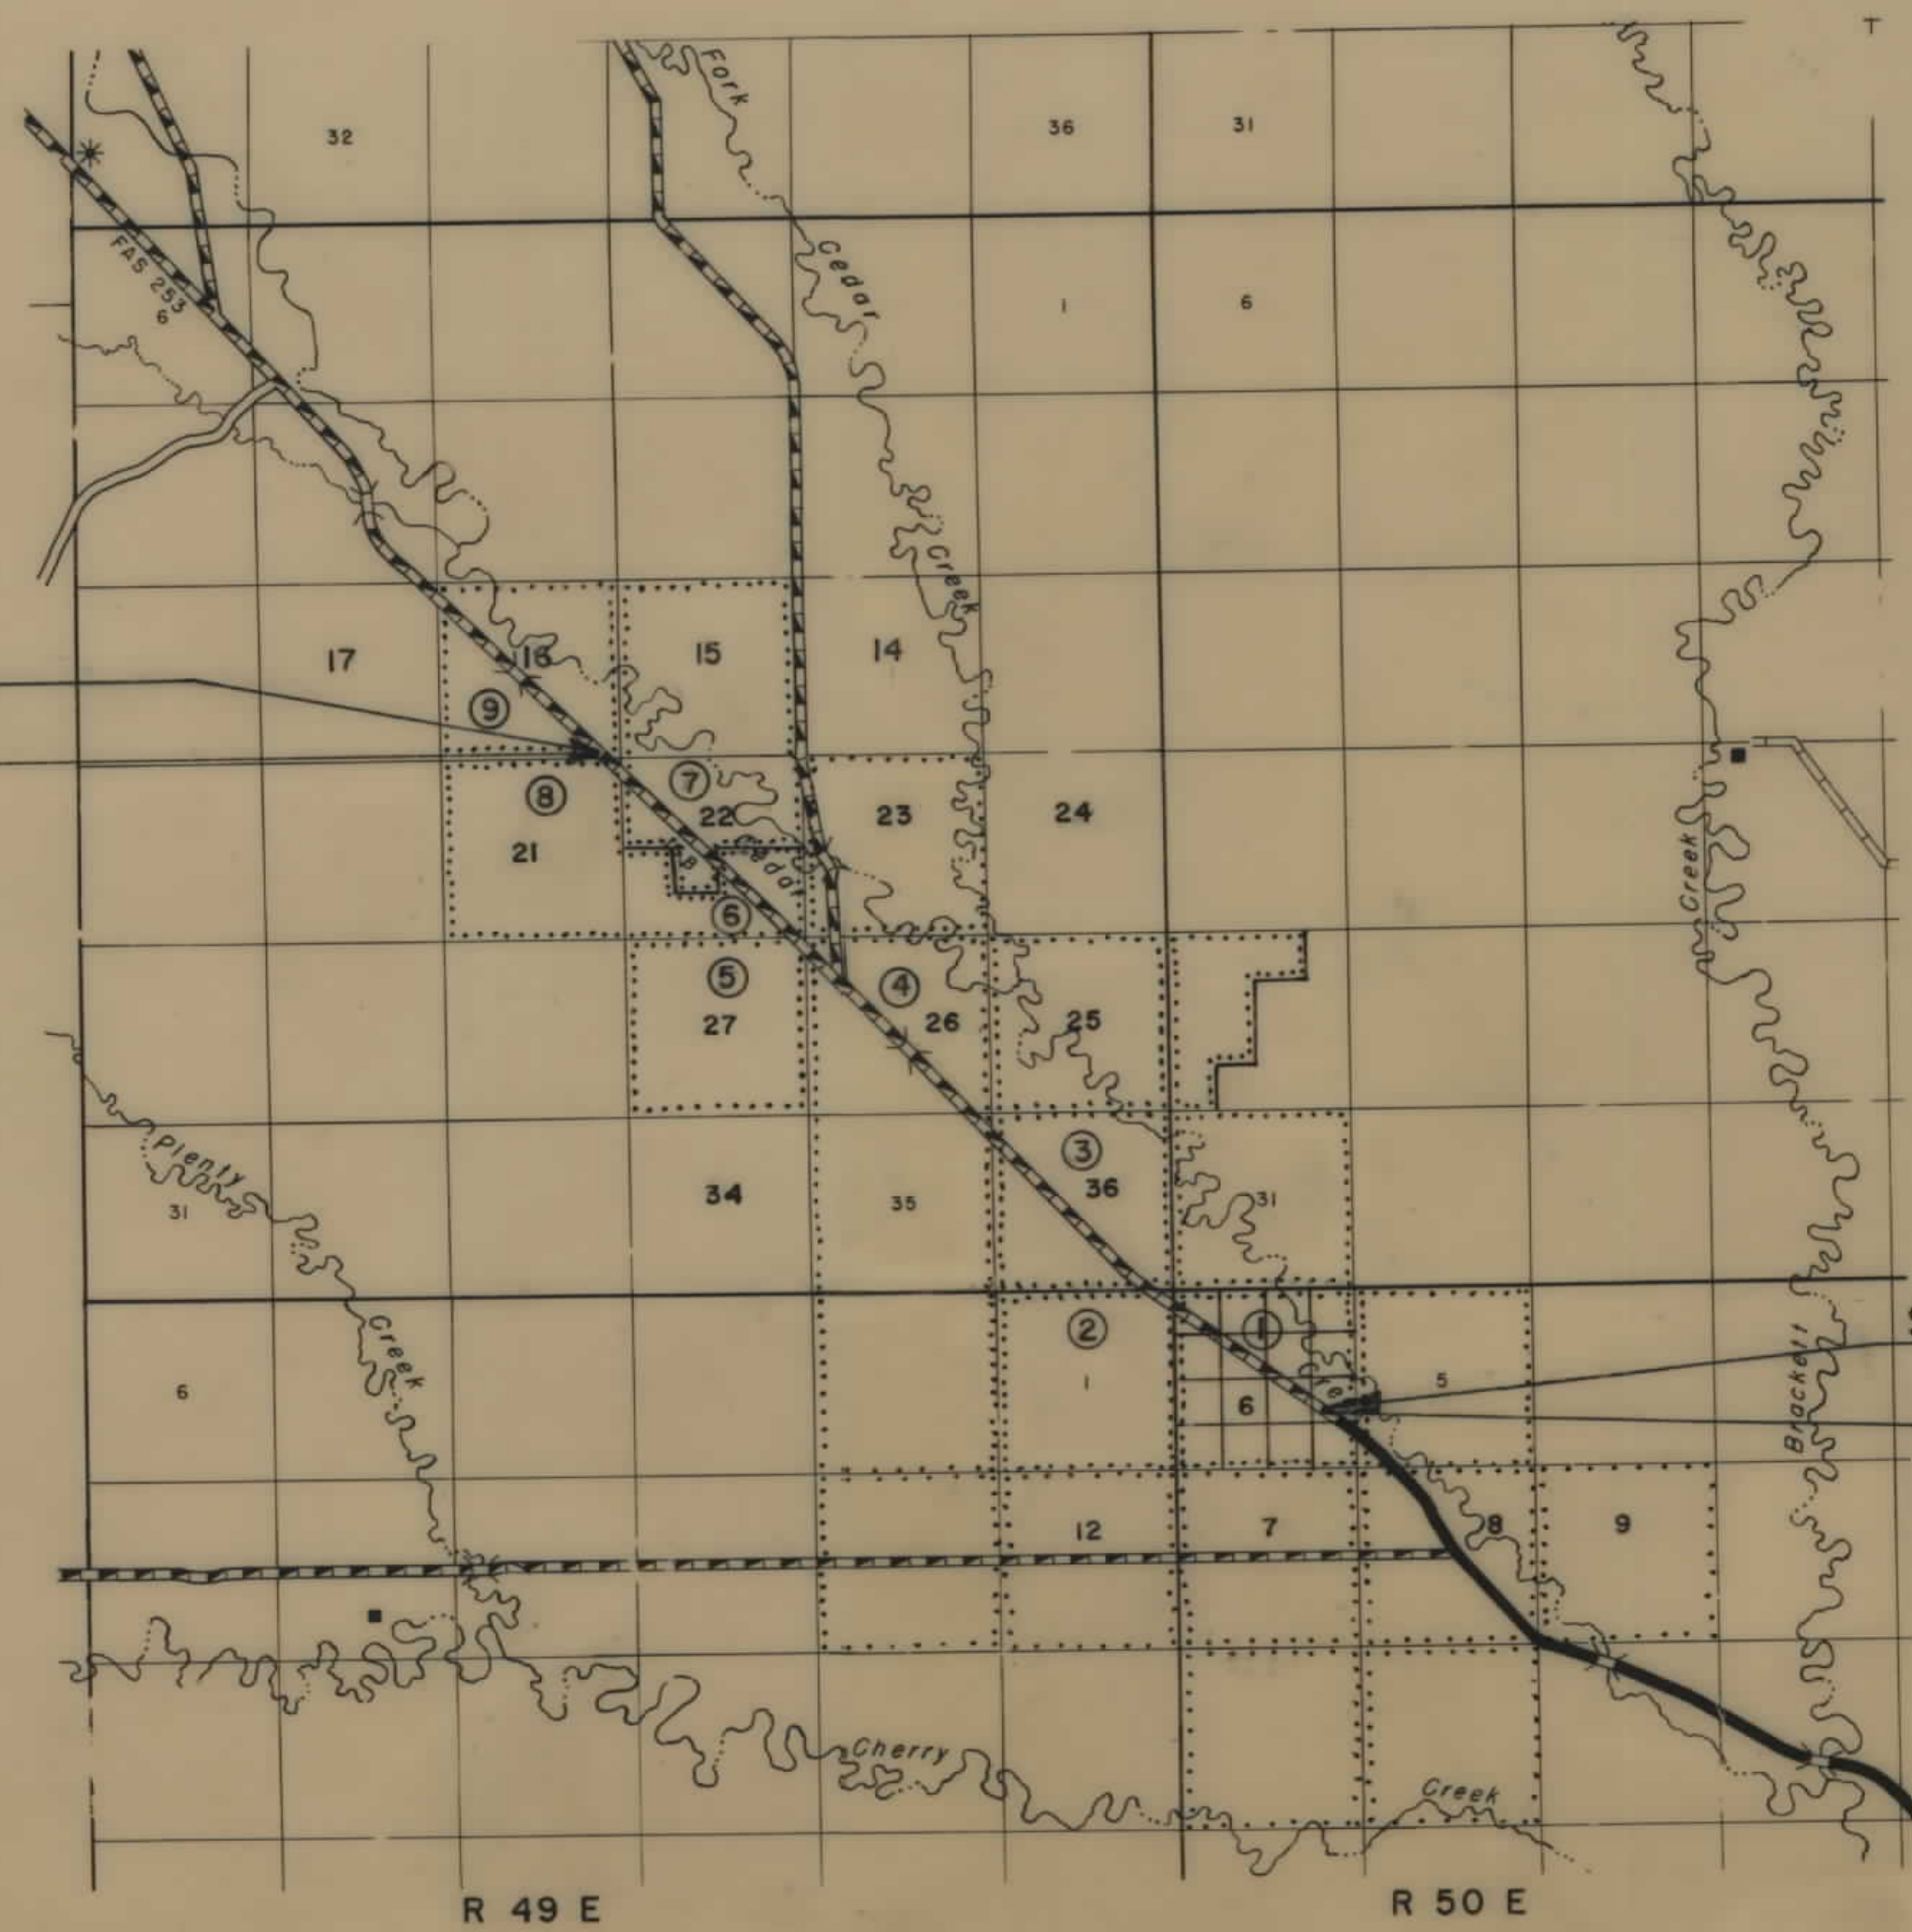


STA. 617+95 BEG. RS-302(22) R/W
STA. 612+00.0 AHD. BEG. RS-302() CONST. =
STA. 606+01.7 BK. END S-302()

STATE OF MONTANA DEPARTMENT OF HIGHWAYS	
APPROVED: <u>3-15-1975</u>	
H.J. ANDERSON DIRECTOR OF HIGHWAYS BY <u>Jack R. Beckert</u> ADMINISTRATOR ENGINEERING DIVISION	
U.S. DEPARTMENT OF TRANSPORTATION FEDERAL HIGHWAY ADMINISTRATION	
APPROVED:	
DIVISION ENGINEER	DATE

ACQ 3-21-75

5-302(21) 116

FED. ROAD DIST. NO.	STATE OF MONTANA	FED. AID PROJECT NUMBERS		STATE NO.	SHEET NO.	TOTAL SHEETS
		CONST. NO.	R/W NO.			
8			RS-302(22)	3302-22	2	13

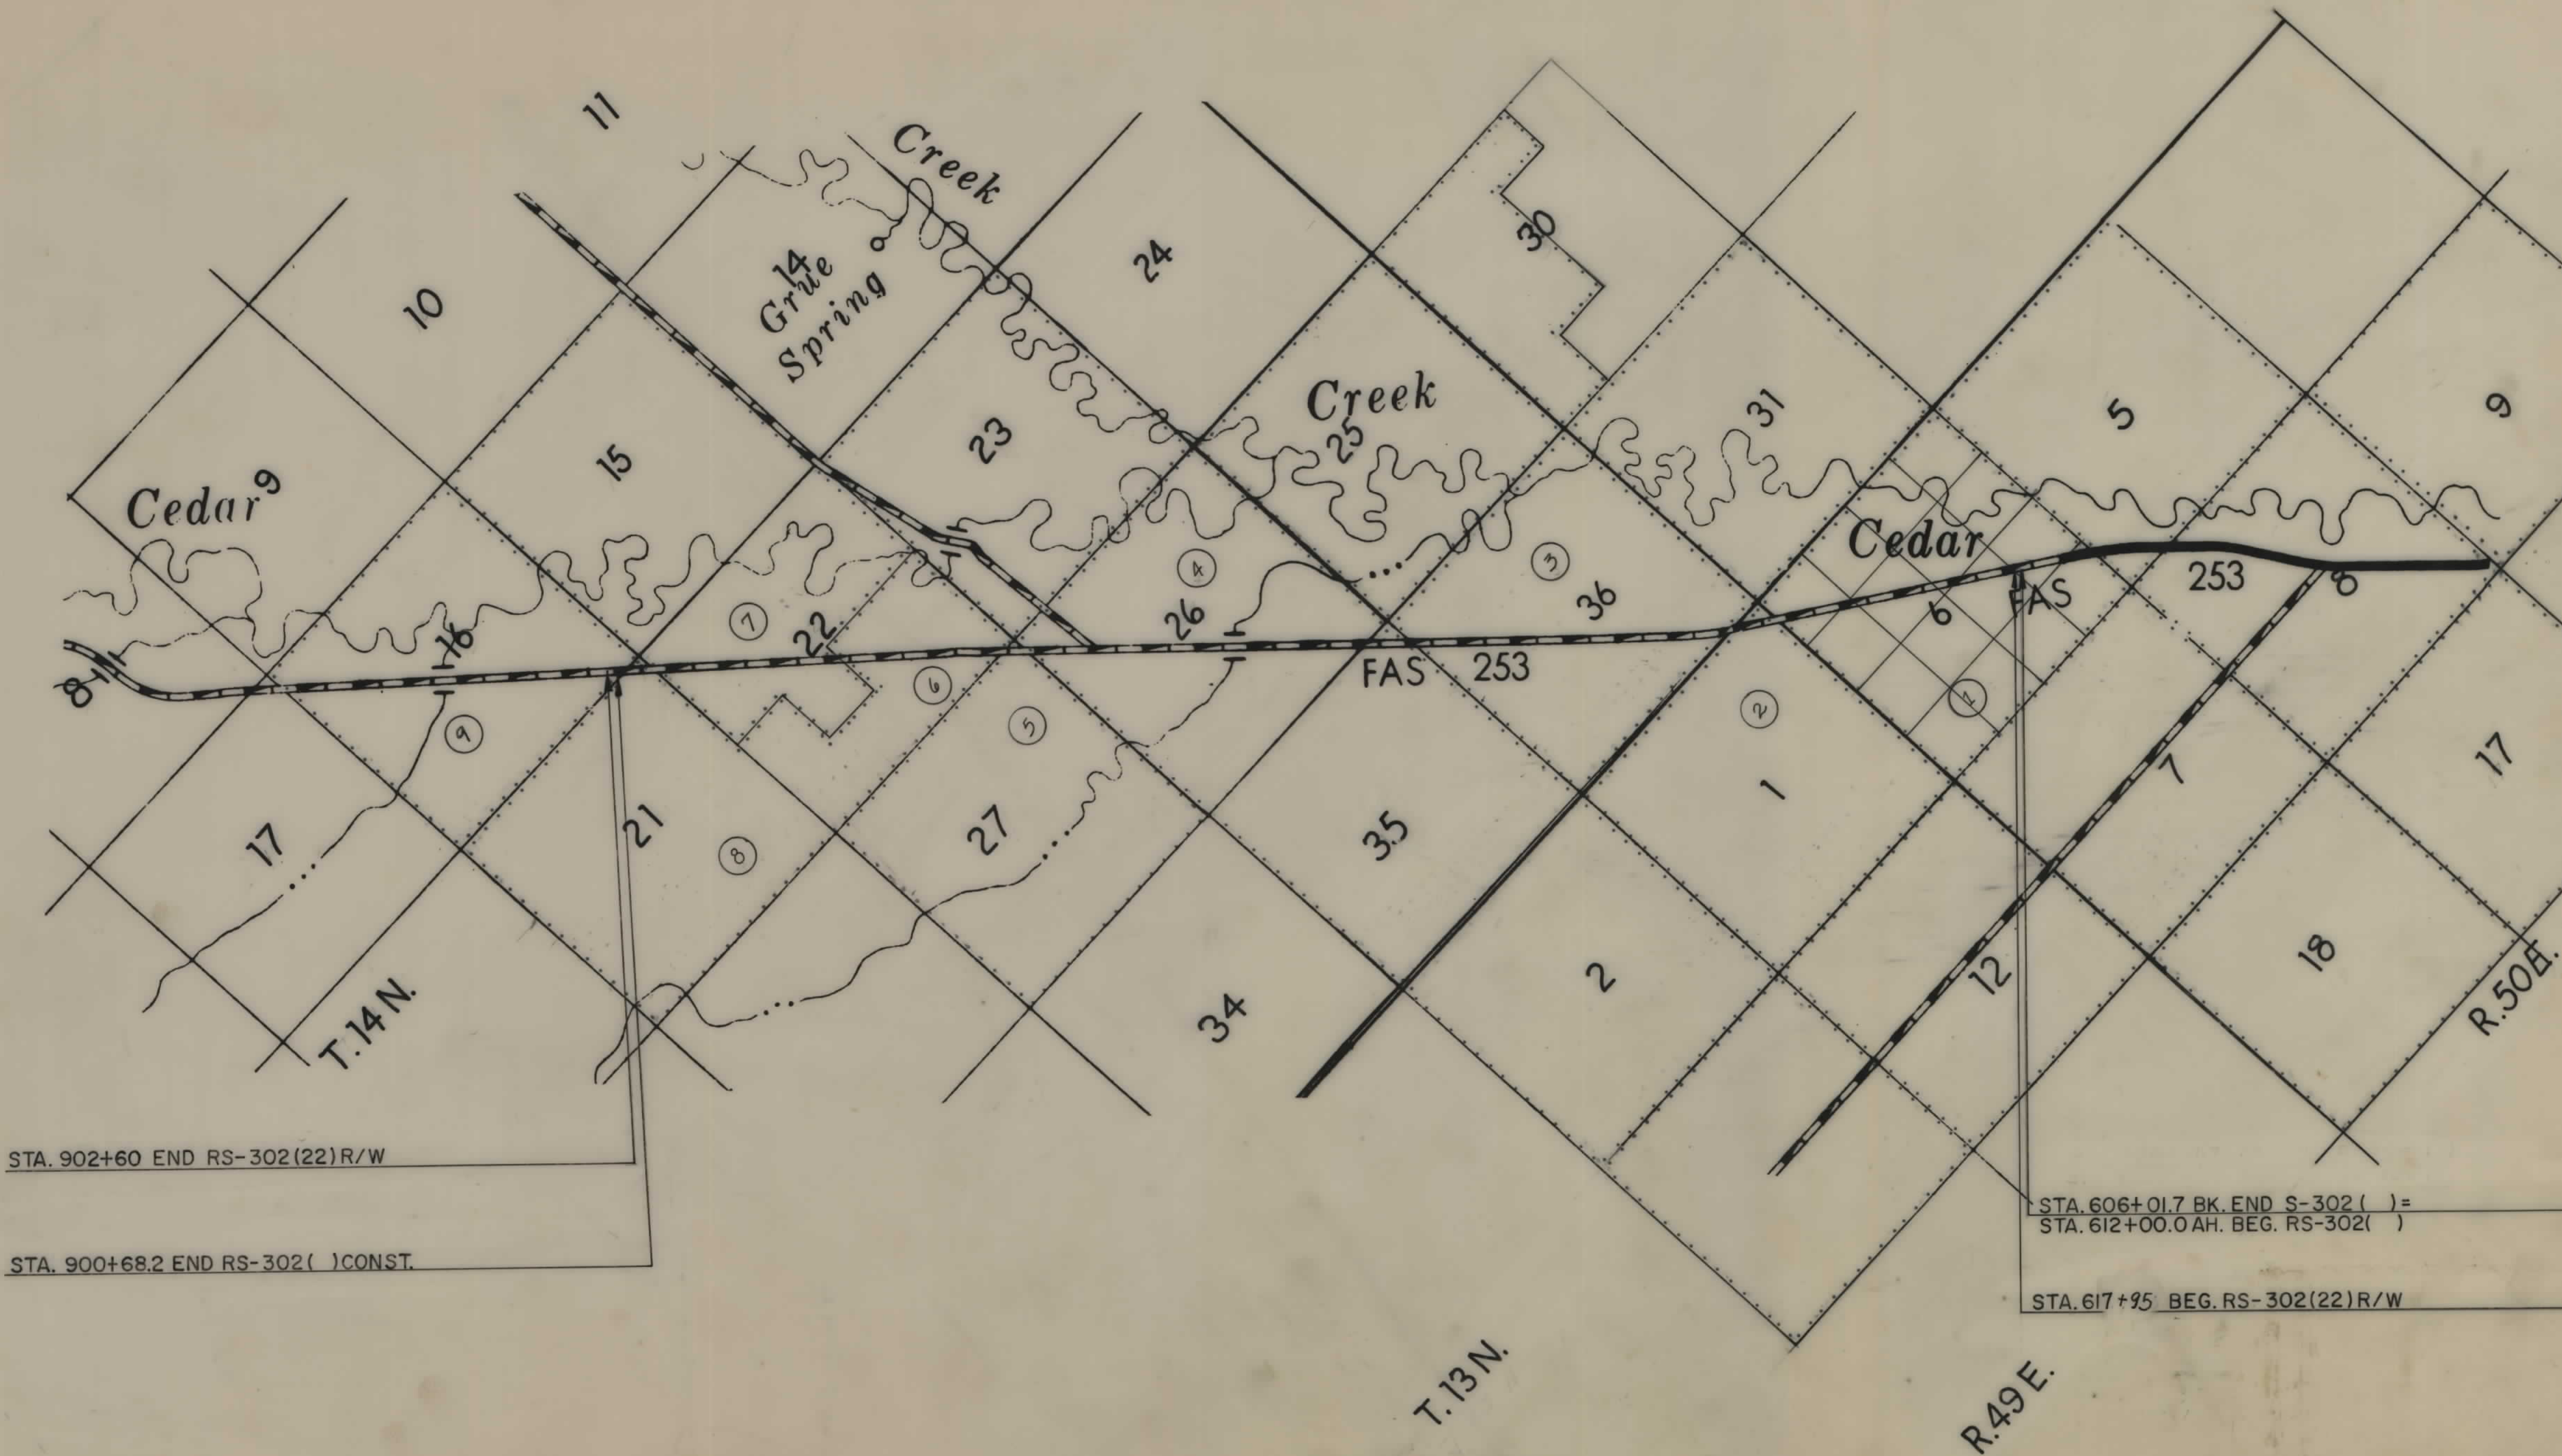

STA. 902+60 END RS-302(22) R/W

STA. 900+68.2 END RS-302() CONST.

STA. 606+01.7 BK. END S-302() =
STA. 612+00.0 AH. BEG. RS-302()

STA. 617+95 BEG. RS-302(22) R/W

NOTE	CONSTRUCTION LIMITS TOP OF CUT TOE OF FILL	STATE OF MONTANA LAND REQUIRED FOR RIGHT OF WAY PRAIRIE 3"=1MI. SCALE 1"=1/4 MI. MAP COMPLETED
CONSTRUCTION LIMITS INCLUDE BACKSLOPE ROUNDING	MAP TRANS. TO R/W MAP REVISED AC 9 3-21-75	

FED. ROAD DIST. NO.	STATE OF	FED. AID PROJECT NUMBERS		STATE	SHEET	TOTAL
		CONST. NO.	R/W NO.	NO.	NO.	SHEETS
8	MONTANA		R S-302(22)	3302-22	6	13

TOTAL = 40.0 AC.
GROSS RIW = 5.5 "
PTW = 2.7 "
AREA ACQ = 2.8 "
REM. LT. = 29.9 "
REM. RT. = 4.6 "
PERMIT = 0

TOTAL	=	40.0	AC.
GROSS RIW	=	6.0	"
PTW	=	3.1	"
AREA ACQ.	=	2.9	"
REM. LT.	=	28.1	"
REM. RT.	=	5.9	"
PERMIT	=	0	"

SW⁴SE⁴SEC. 36

690

SE⁴SW⁴SEC. 36

NE⁴SW⁴SEC. 36

011

LOT 1,
(40.05 AC.)

LOT 2, SEC. 1
(40.15 AC.)

$$\begin{aligned}\Delta &= 11^{\circ}25' \text{ RT.} \\ D &= 1^{\circ}00' \\ T &= 572.8' \\ L &= 1141.7' \\ R &= 5730.0'\end{aligned}$$

SE⁴SE⁴ SEC. 36

TOTAL = 40.0 AC,
GROSS RIW = 3.3 "
PTW = 1.7 "
AREA AQ. = 1.6 "
REM. LT. = 1.0 "
REM. RT. = 35.7 "
PERMIT = 0 "

NW⁴SE⁴SEC. 36.

TOTAL = 40.0 AC.
GROSS RIW = 3.4 "
PTW = 1.8 "
AREA ACQ = 1.6 "
REM. LT. = 1.4 "
REM. RT. = 35.2 "
PERMIT = 0 "

SW⁴NE⁴SEC. 36

NE⁴SE⁴SEC. 36

STA. 680+50
24" C.S.P.

STA. 684+00
30" C.S.P.

STA. 690+37
2B 15X20" R C.S.P.A.

STA. 693+00
28°5' X 20" R. C.S.P.A.


STA. 702+68
OBL. 42°5'29"R
C.S.P.A. SKEW

NOTE
CONSTRUCTION LIMITS INCLUDE
BACKSLOPE ROUNDING

	CONSTRUCTION LIMITS TOP OF CUT _____ TOE OF FILL _____
MAP TRANS. TO R/W	_____
MAP REVISED	_____
ACQ 3-21-75	_____

STATE OF MONTANA
DEPARTMENT OF HIGHWAYS
LAND REQUIRED FOR RIGHT OF WAY
PRAIRIE COUNTY
SCALE 1"=100' MAP COMPLETED _____

FED. ROAD DIST. NO.	STATE OF	FED. AID PROJECT NUMBERS		STATE	SHEET	TOTAL
		CONST. NO.	R/W NO.	NO.	NO.	SHEETS
8	MONTANA		RS-302(22)	3302-22	7	13

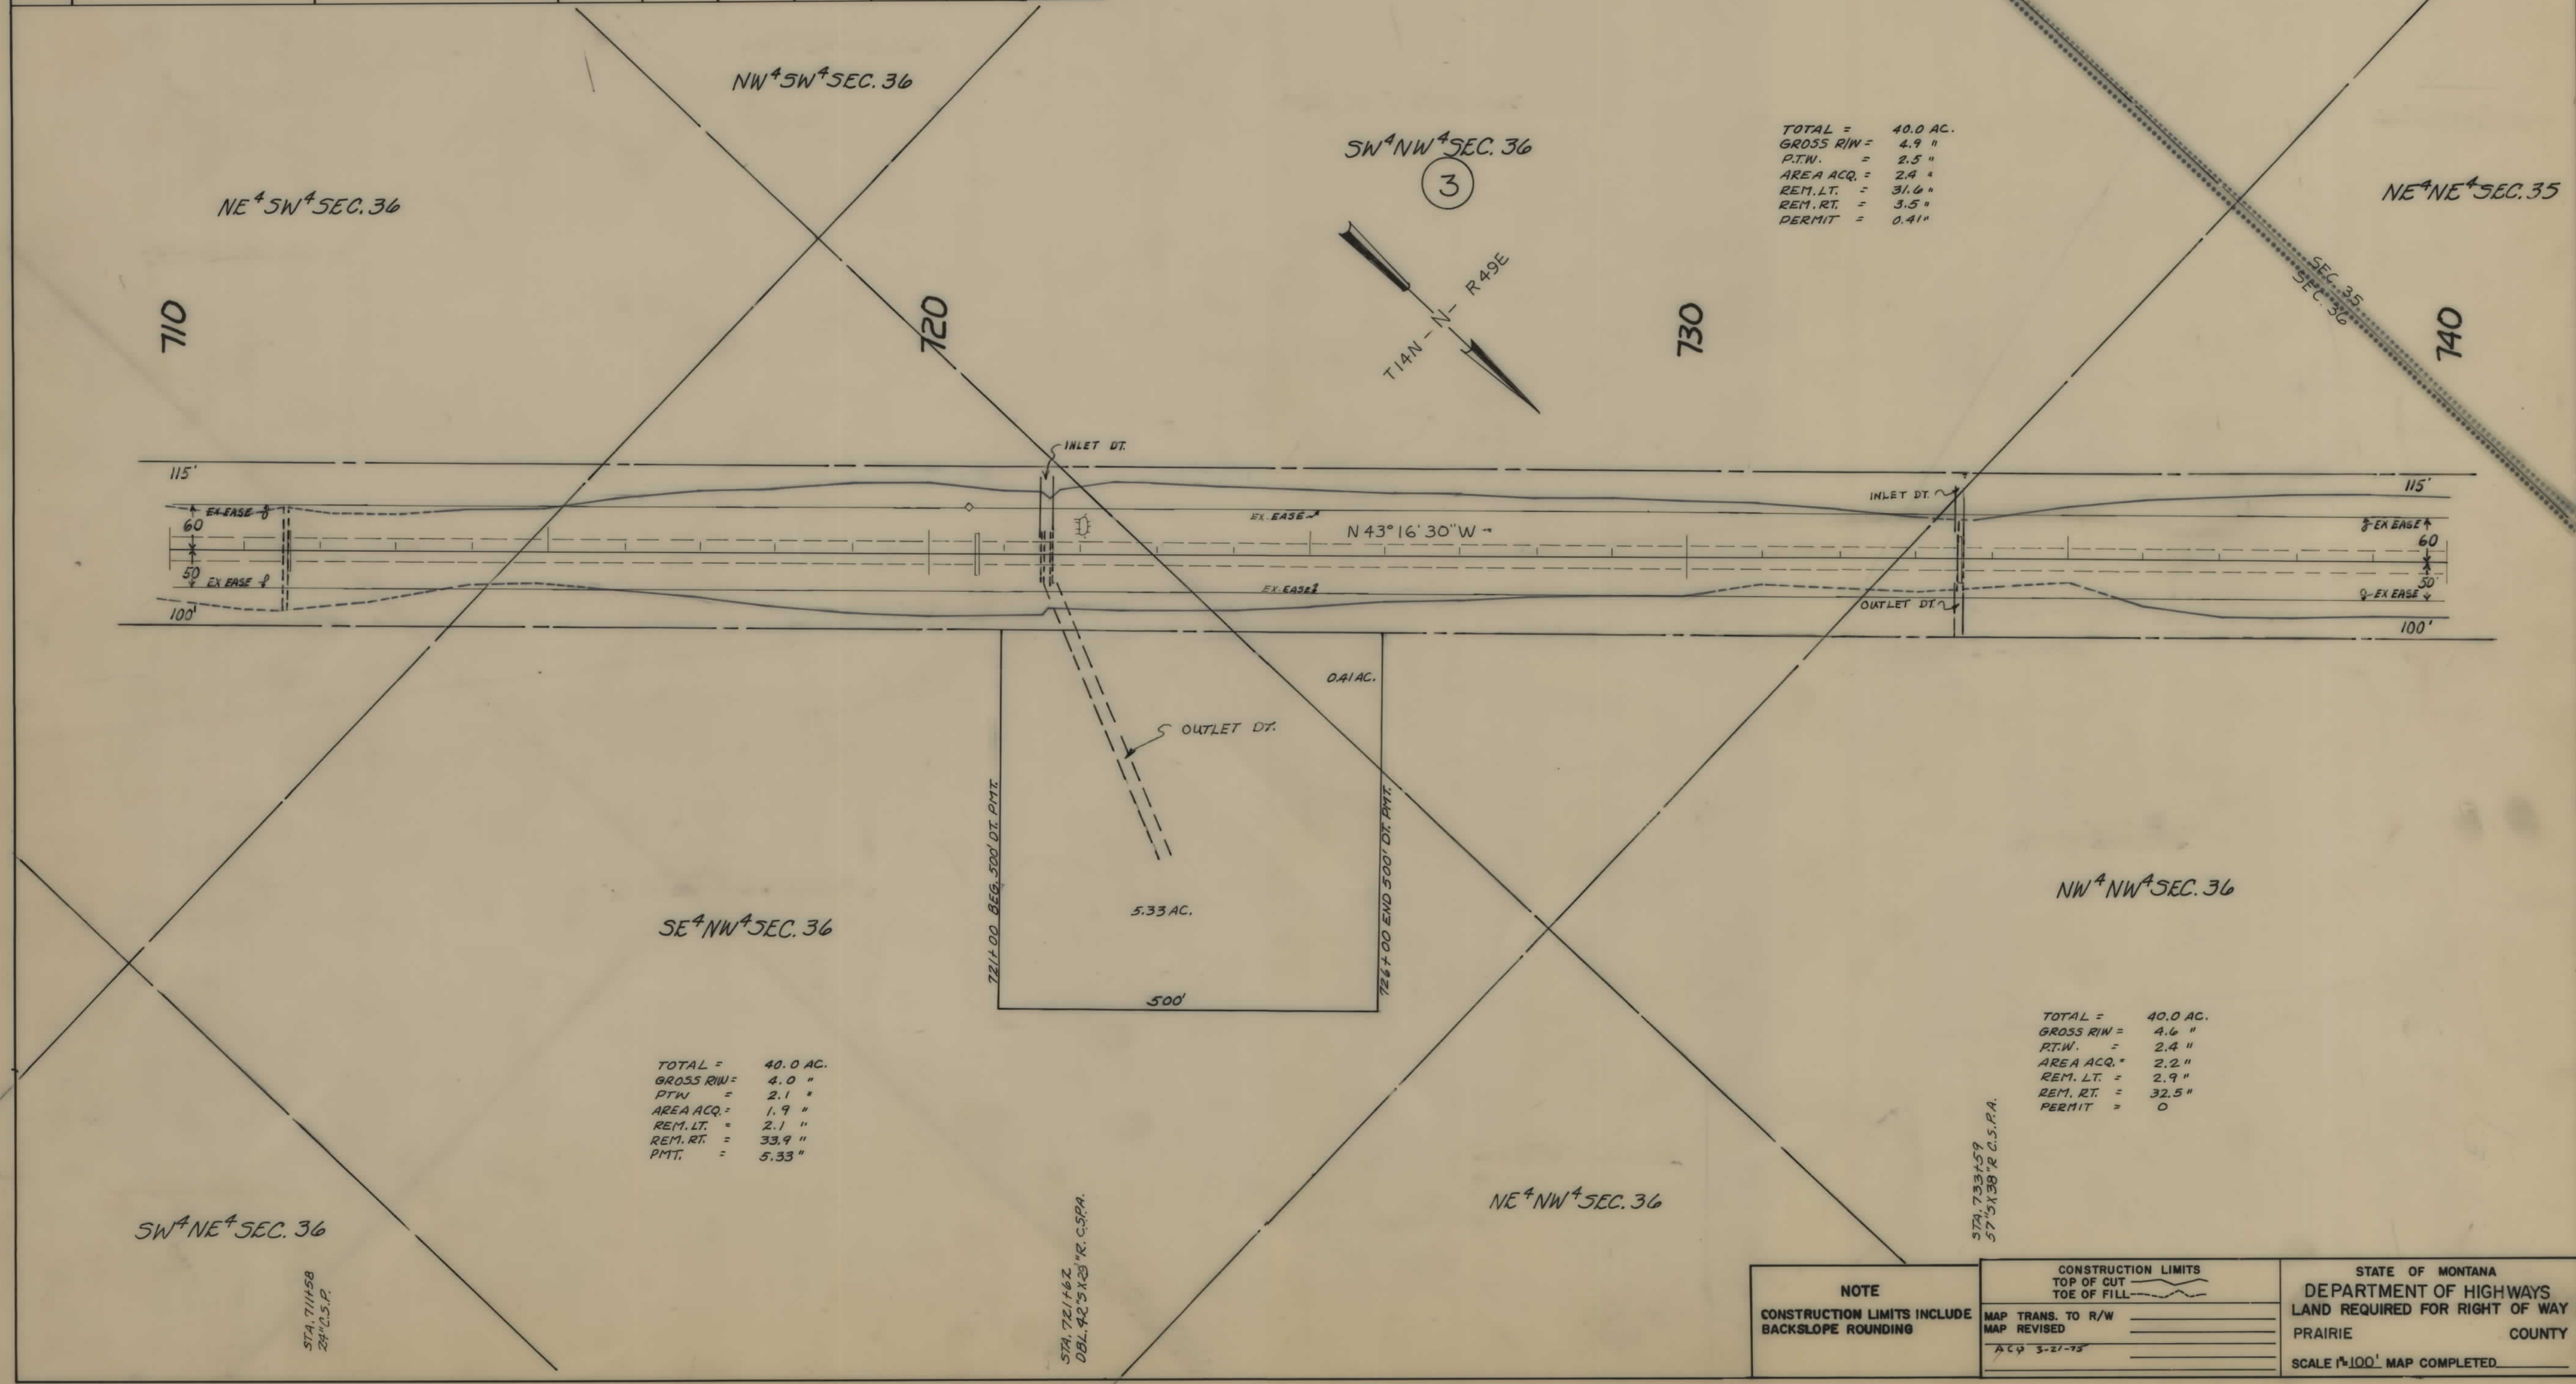

FED. ROAD DIST. NO.	STATE OF	FED. AID PROJECT NUMBERS		STATE NO.	SHEET NO.	TOTAL SHEETS
		CONST NO.	R/W NO.			
8	MONTANA		RS-302(22)	3302-22	12	13

