

PLANS
NOT
TO
SCALE

486+410
1/16 Cor. 50.17 of B

491+38.1 END 316-B
491+38.1 BEG 316-C
1-0°08'11"

NE 1/4 NE 1/4
Agnes C. Delre
127 N. Highland
5 Ave.
Los Angeles, 3 Cal.

See 316-B for
R/W purchased
from Otto Hintz.
NW 1/4 NW 1/4
Otto Hintz
Cut Bank, Mont.

SE 1/4 SE 1/4

NE 1/4 SE 1/4, SE 1/4 NE 1/4
O.M. Gerer, Hamilton, Mont. 1/2 Int.
W.C. Cashman, Richfield, Minn. "
Edward Roth, Bison, S.D. "
G.W. Kerr, Farmington, Mont. "
Manuel Schlepp, Brady, Mont. "
James McLearn, Plentywood " "
C.W. Anderson, Opheim " "
Paul W. Koetitz, Circle " "
C.F. Holt, Gt. Falls " "
H.A. Reve, Los Angeles, Cal. "
C.P. Marria, Dupuyer, Mont. "
Victor C. Nyquist, Froid, Mont. "
Alice C. Nyquist, Froid, Mont. "

NE 1/4 NE 1/4
David M. Garber
Cut Bank, Mont.

E 1/2 SE 1/4
Winston B. Newell
301 21st Place
Santa Monica, Cal.
Ward G. Hendrickson
Osage, Minn.

E 1/2 NE 1/4
Midland Realty Co.
542 Builders Exchange
Minneapolis, Minn.

SW 1/4
Peter Conrad
1421 Lenard Place
Evanston, Ill.


W 1/2 W 1/2
Otto Hintz
Cut Bank, Mont.

NW 1/4

FED. ROAD DIST. NO.	STATE	FED. AID PROJ. NO.	FISCAL YEAR	SHEET NO.	TOTAL SHEETS
1	MONT.	316-C		1	2

STATE OF MONTANA
STATE HIGHWAY COMMISSION
PLAT SHOWING LAND
REQUIRED FOR RIGHT OF WAY
GLACIER COUNTY
SCALE 1"=400'. MAP COMPLETED
DESCRIPTIONS WRITTEN BY C.K.D. DATE 3-7-39
DESCRIPTIONS CHECKED BY E.A.D. DATE 3-8-39
APPROVED BY _____ PLANS DEPT.
APPROVED BY _____ R/W ENGINEER

FED. ROAD DIST. NO.	STATE	FED. AID PROJ. NO.	FISCAL YEAR	SHEET NO.	TOTAL SHEETS
1	MONT.	316-C		2	2

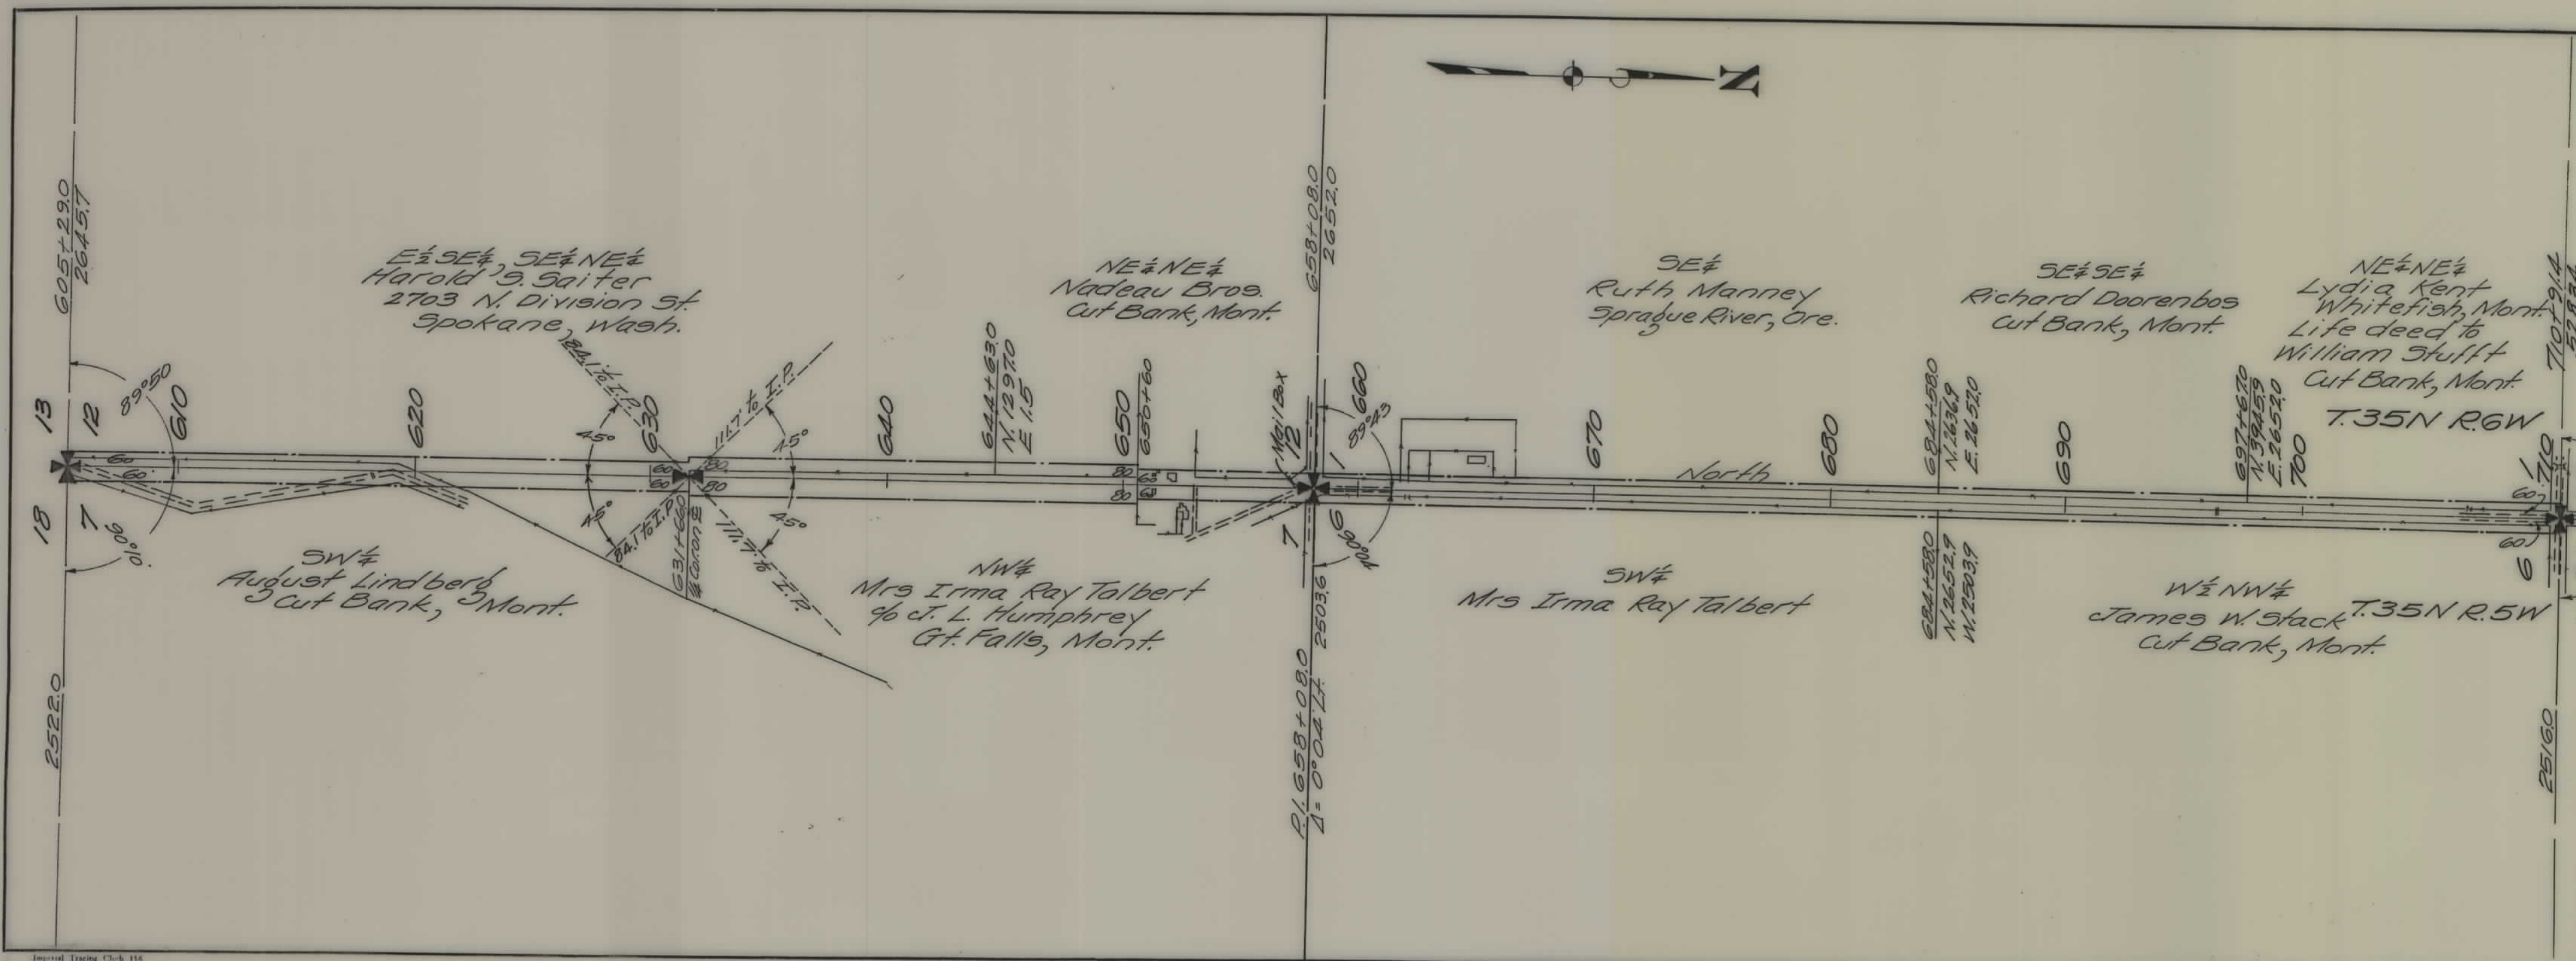

STATE OF MONTANA
STATE HIGHWAY COMMISSION
PLAT SHOWING LAND
REQUIRED FOR RIGHT OF WAY
GLACIER COUNTY

SCALE 1"=400' MAP COMPLETED
DESCRIPTIONS WRITTEN BY C.H.D. DATE 3-7-39
DESCRIPTIONS CHECKED BY E.A.D. DATE 3-8-39

APPROVED BY _____ PLANS DEPT.
APPROVED BY _____ R/W ENGINEER