


PLANS
NOT
TO
SCALE

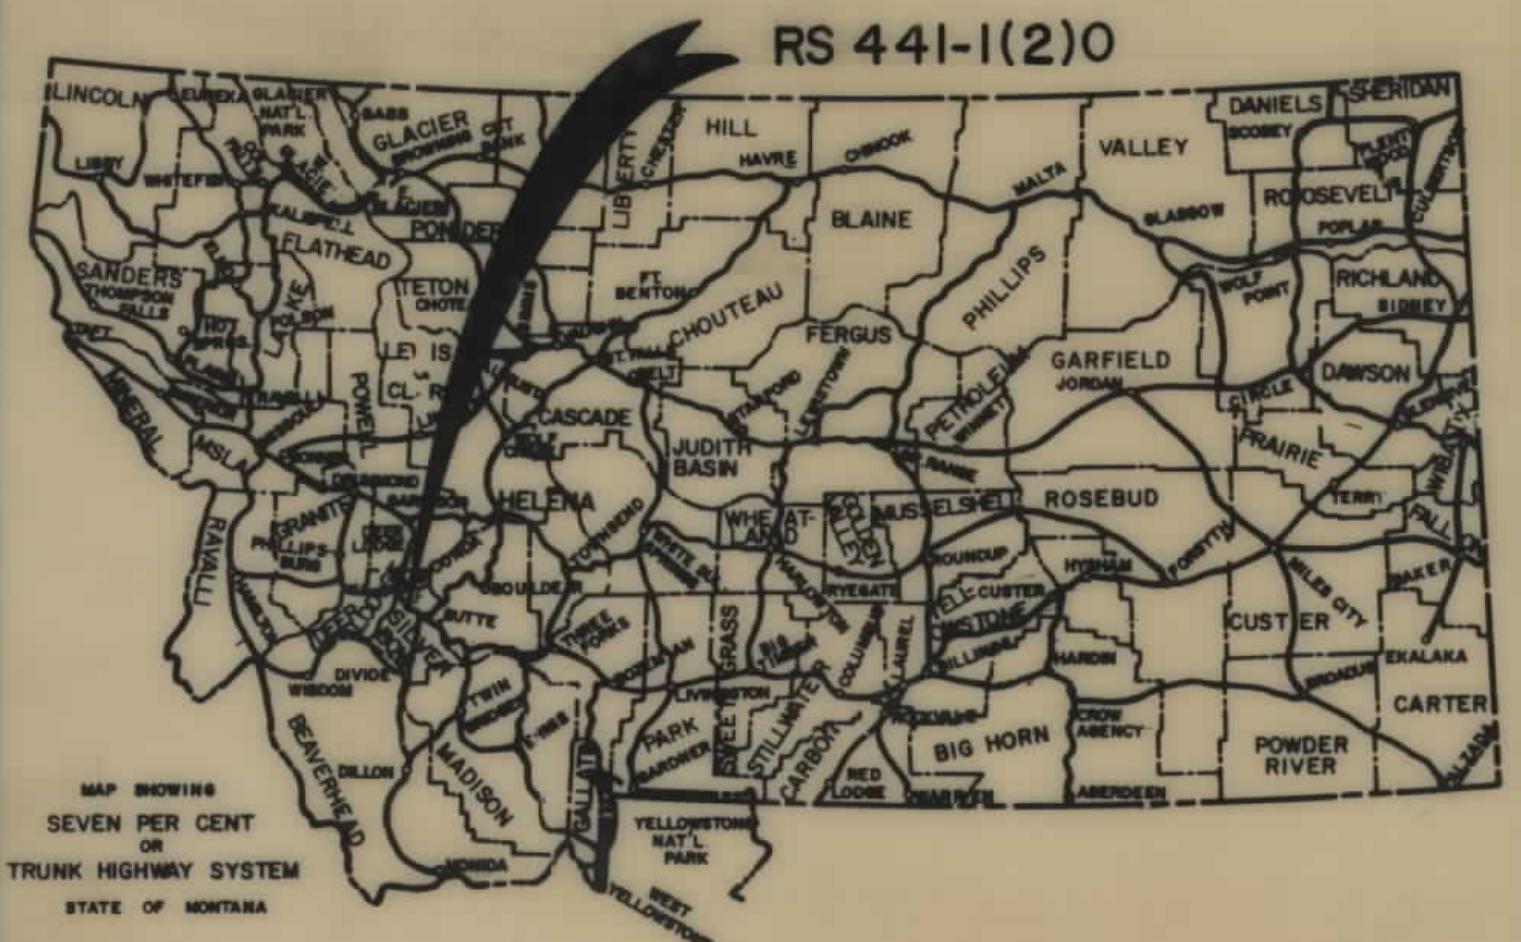

STATE OF MONTANA
DEPARTMENT OF HIGHWAYS
RIGHT OF WAY PLAN OF
FEDERAL AID PROJECT NO. RS-441-1(3) CONST.
RS-441-1(2) R/W
GREGSON ROAD
SILVER BOW COUNTY
2.93 MILES
A LIMITED ACCESS FACILITY


STATE OF MONTANA	FED. AID PROJECT NUMBERS		STATE NO.	SHEET NO.	TOTAL SHEETS
	CONST. NO.	R/W NO.			
	RS 441-1(3)	RS 441-1(2)0	7441-02	1	7

GREGSON ROAD

INDEX		
PARCEL NO.	OWNERSHIPS	SHEET NO.
1 & 2.	B. & P. RAILROAD	2 & 3
3.	B. N. RAILROAD	4
4.	C. M. ST. P. & P. RAILROAD	5
5, 6, 8, 9 & 10	LLOYD M. WILDER	2, 3 & 4
7.	FAIRMONT HOT SPRINGS RESORT INC.	2 & 3
11, 12 & 16	HAZEL L. SPANGLER	4, 5, 6, 7
13 & 14.	W. H. & GERALDINE PETERSON & A. PETERSON	4 & 5
15.	ELMER E. & PAULINE A. GLESS	5 & 6
17.	JOHN & GERALDINE STEWARD	4 & 5

CONVENTIONAL SIGNS	
RIGHT OF WAY LINE	---
CENTERLINE (S) OR PROJECTED LINE	---
STK'D. CENTERLINE	---
PARCEL NUMBER	(2)
OWNERSHIP BOUNDARY	---
R/W USE EXISTING R/W LT OR RT	---
PRESENT TRAVELED WAY (RTW)	---
R/W LINE FENCED	---
RAILROAD R/W	---
CONSTRUCTION LIMITS	CUT --- FILL ---
FENCE LINE	---
CONTROL OF ACCESS WITH FENCE	---
CONTROL OF ACCESS WITHOUT FENCE	---
GATE IN FENCE	---
CATTLE GUARD=24'	---
STATE & NATIONAL BORDER LINES	---
CITY OR TOWN LIMITS LINE	---
COUNTY LINE	---
RESERVATION LINE	---
TOWNSHIP & SECTION LINE	---
1/2 SECTION LINE	---
1/4 SECTION LINE	---
SECTION CORNER	FOUND UNFOUND
1/4 SECTION COR.	---
1/8 SECTION COR.	---
CENTER OF SECTION	---
TELEPHONE OR TELEGRAPH POLES IN PLACE	---
POWER POLES IN PLACE	---
TEL. OR TEL. OR POWER POLES TO BE MOVED	---
NEW PIPES	---
OLD PIPES IN PLACE	---
OUTLET DITCH	---
INLET DITCH	---
DITCHES	---
CHANNEL CHANGES	CH. CHG. ---
BRIDGE	---
RAILROADS	---

LIMITED ACCESS CONDITIONS
PER HIGHWAY COMMISSION RESOLUTION
PASSED MAY 31, 1978.
PUBLIC APPROACHES ALLOWABLE:
2-PER SIDE PER MILE
PRIVATE APPROACHES ALLOWABLE:
7-PER SIDE PER MILE

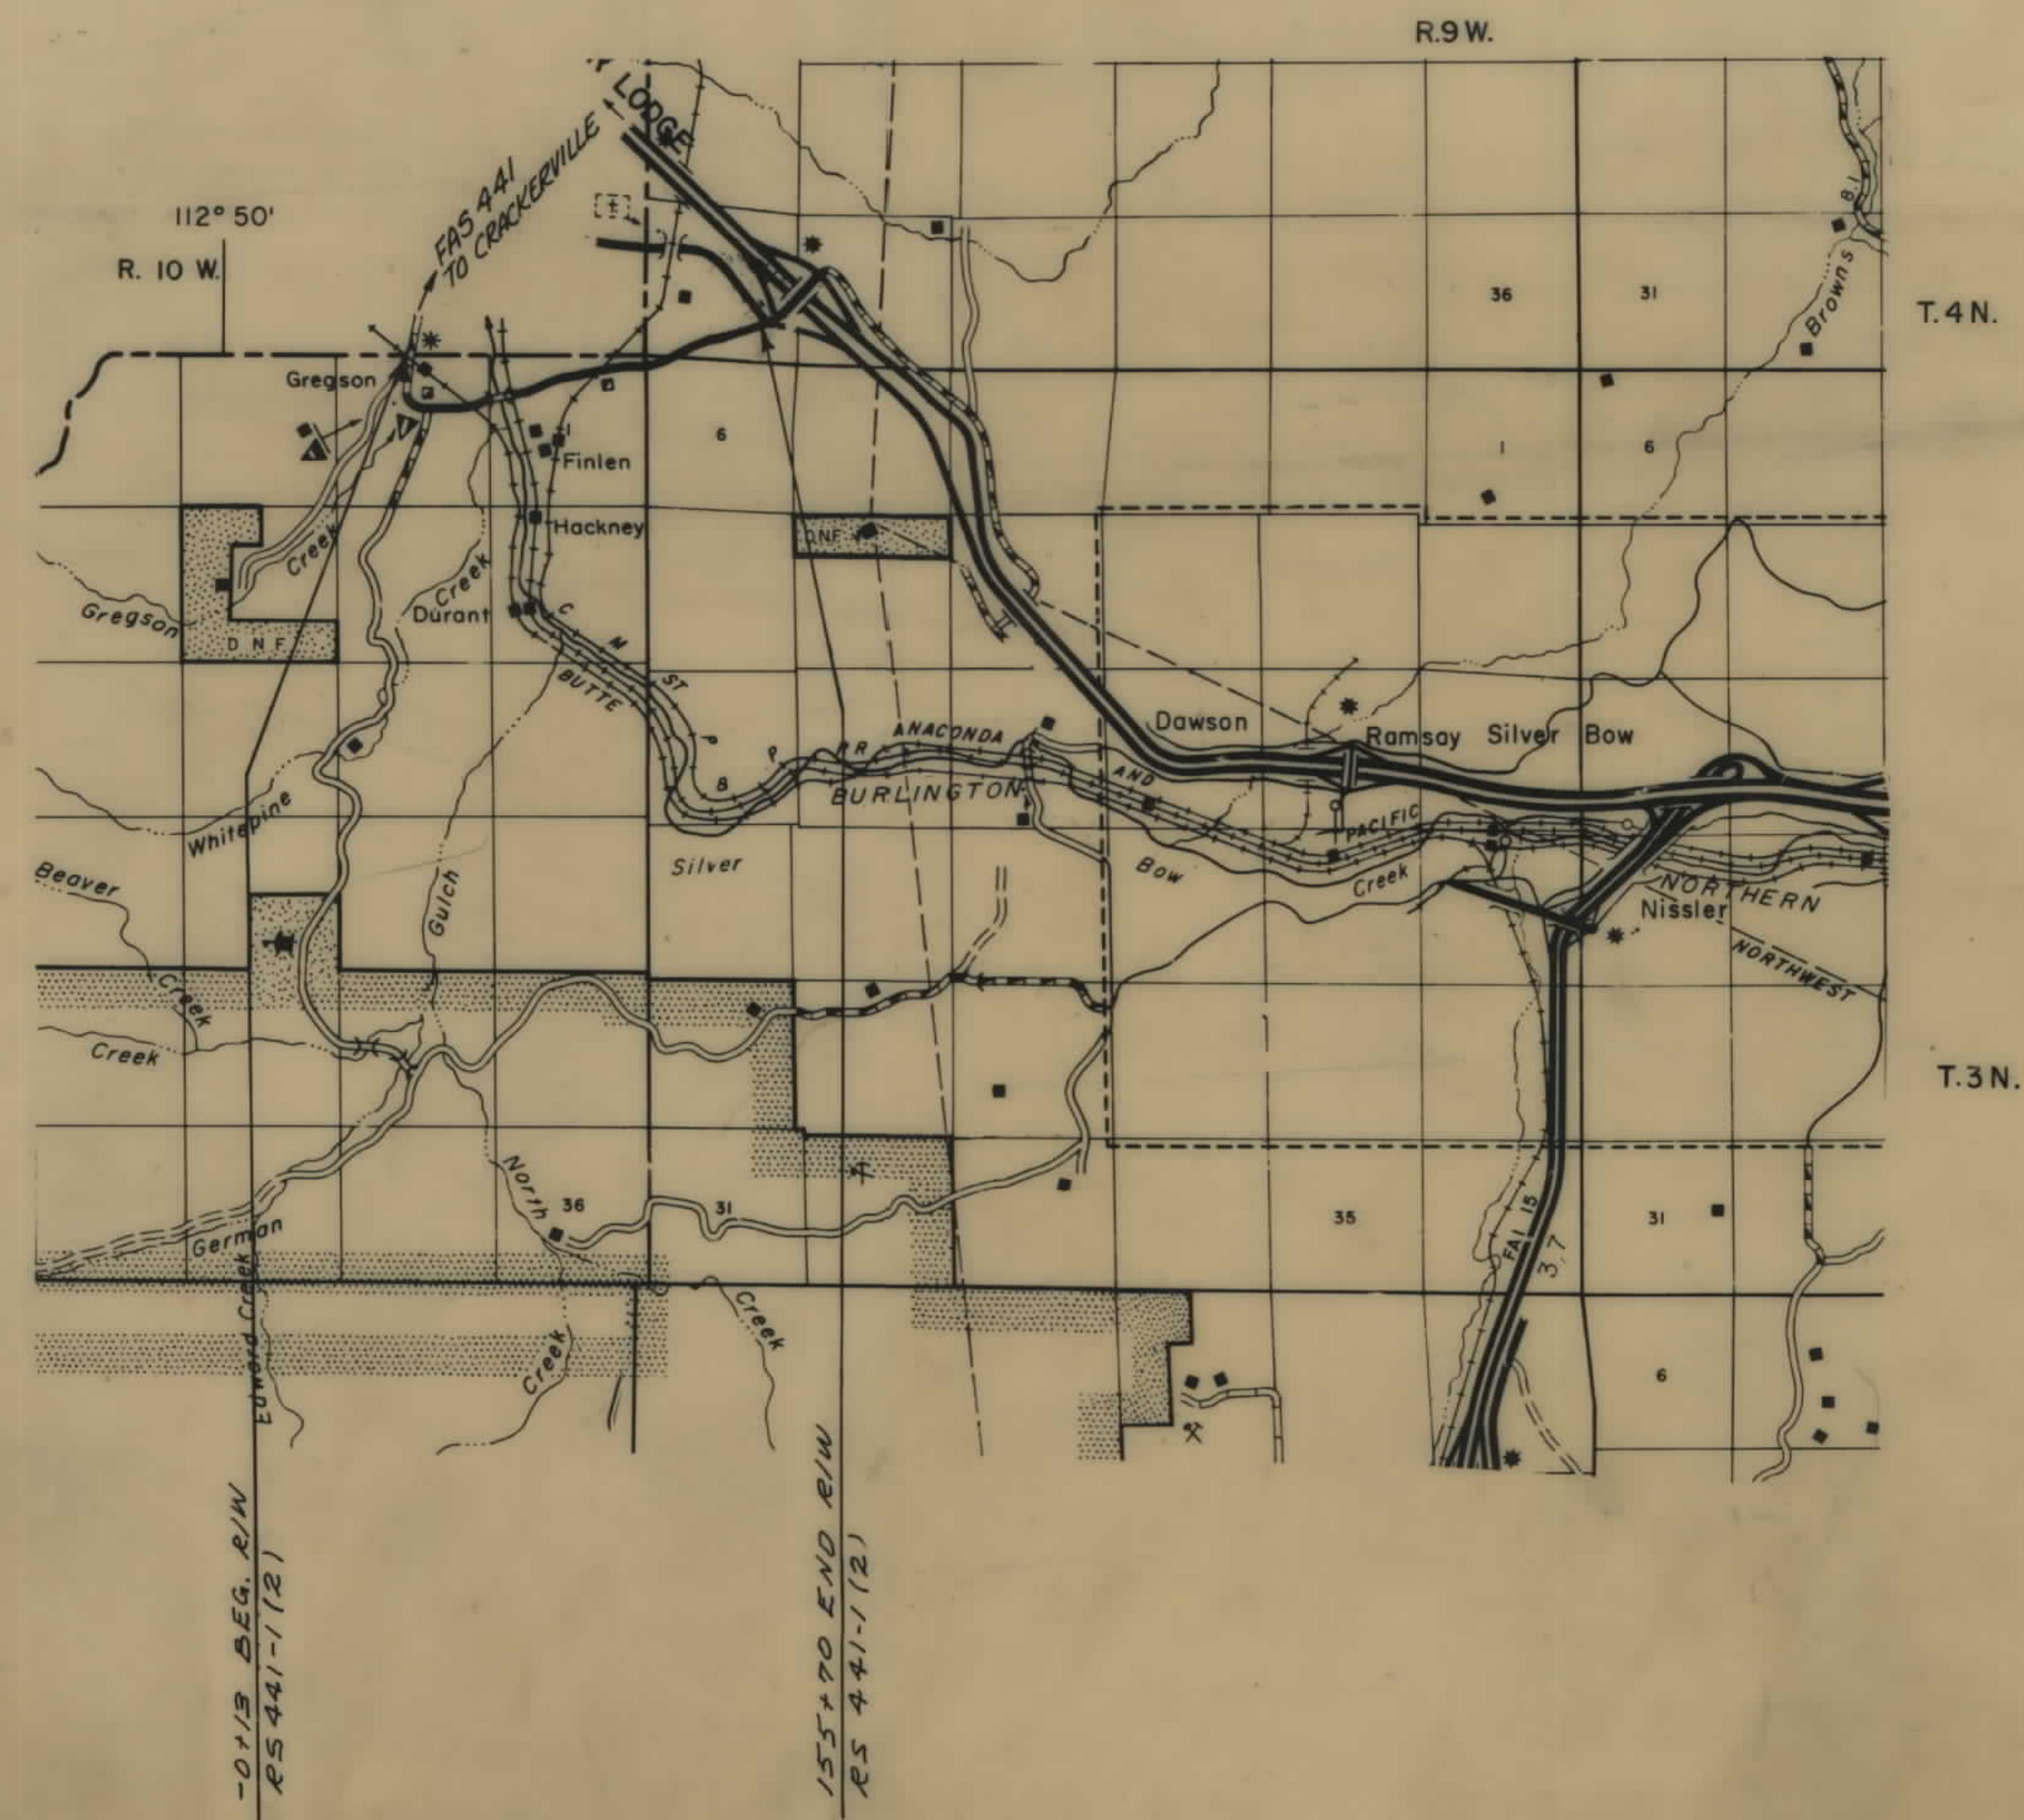


RELATED PROJECTS
ASSOCIATED PROJECT AGREEMENT NUMBERS
RS 441-1(1)0 P.E.

STATE APP 2-21-79, 4-13-79,

STATE OF MONTANA DEPARTMENT OF HIGHWAYS	
APPROVED: Feb. 14 19 79	
RONALD P. RICHARDS DIRECTOR OF HIGHWAYS BY: <i>[Signature]</i> ADMINISTRATOR ENGINEERING DIVISION	
U.S. DEPARTMENT OF TRANSPORTATION FEDERAL HIGHWAY ADMINISTRATION	
APPROVED:	
DIVISION ENGINEER	DATE

STATE OF MONTANA	FED. AID PROJECT NUMBERS		STATE	SHEET	TOTAL
	CONST. NO.	R/W NO.	NO.	NO.	SHEETS
	RS 441-1(3)	RS 441-1(2)0	7441-02	2	7

* AREA TO BE ACQUIRED INCLUDES P.T.W. AREA

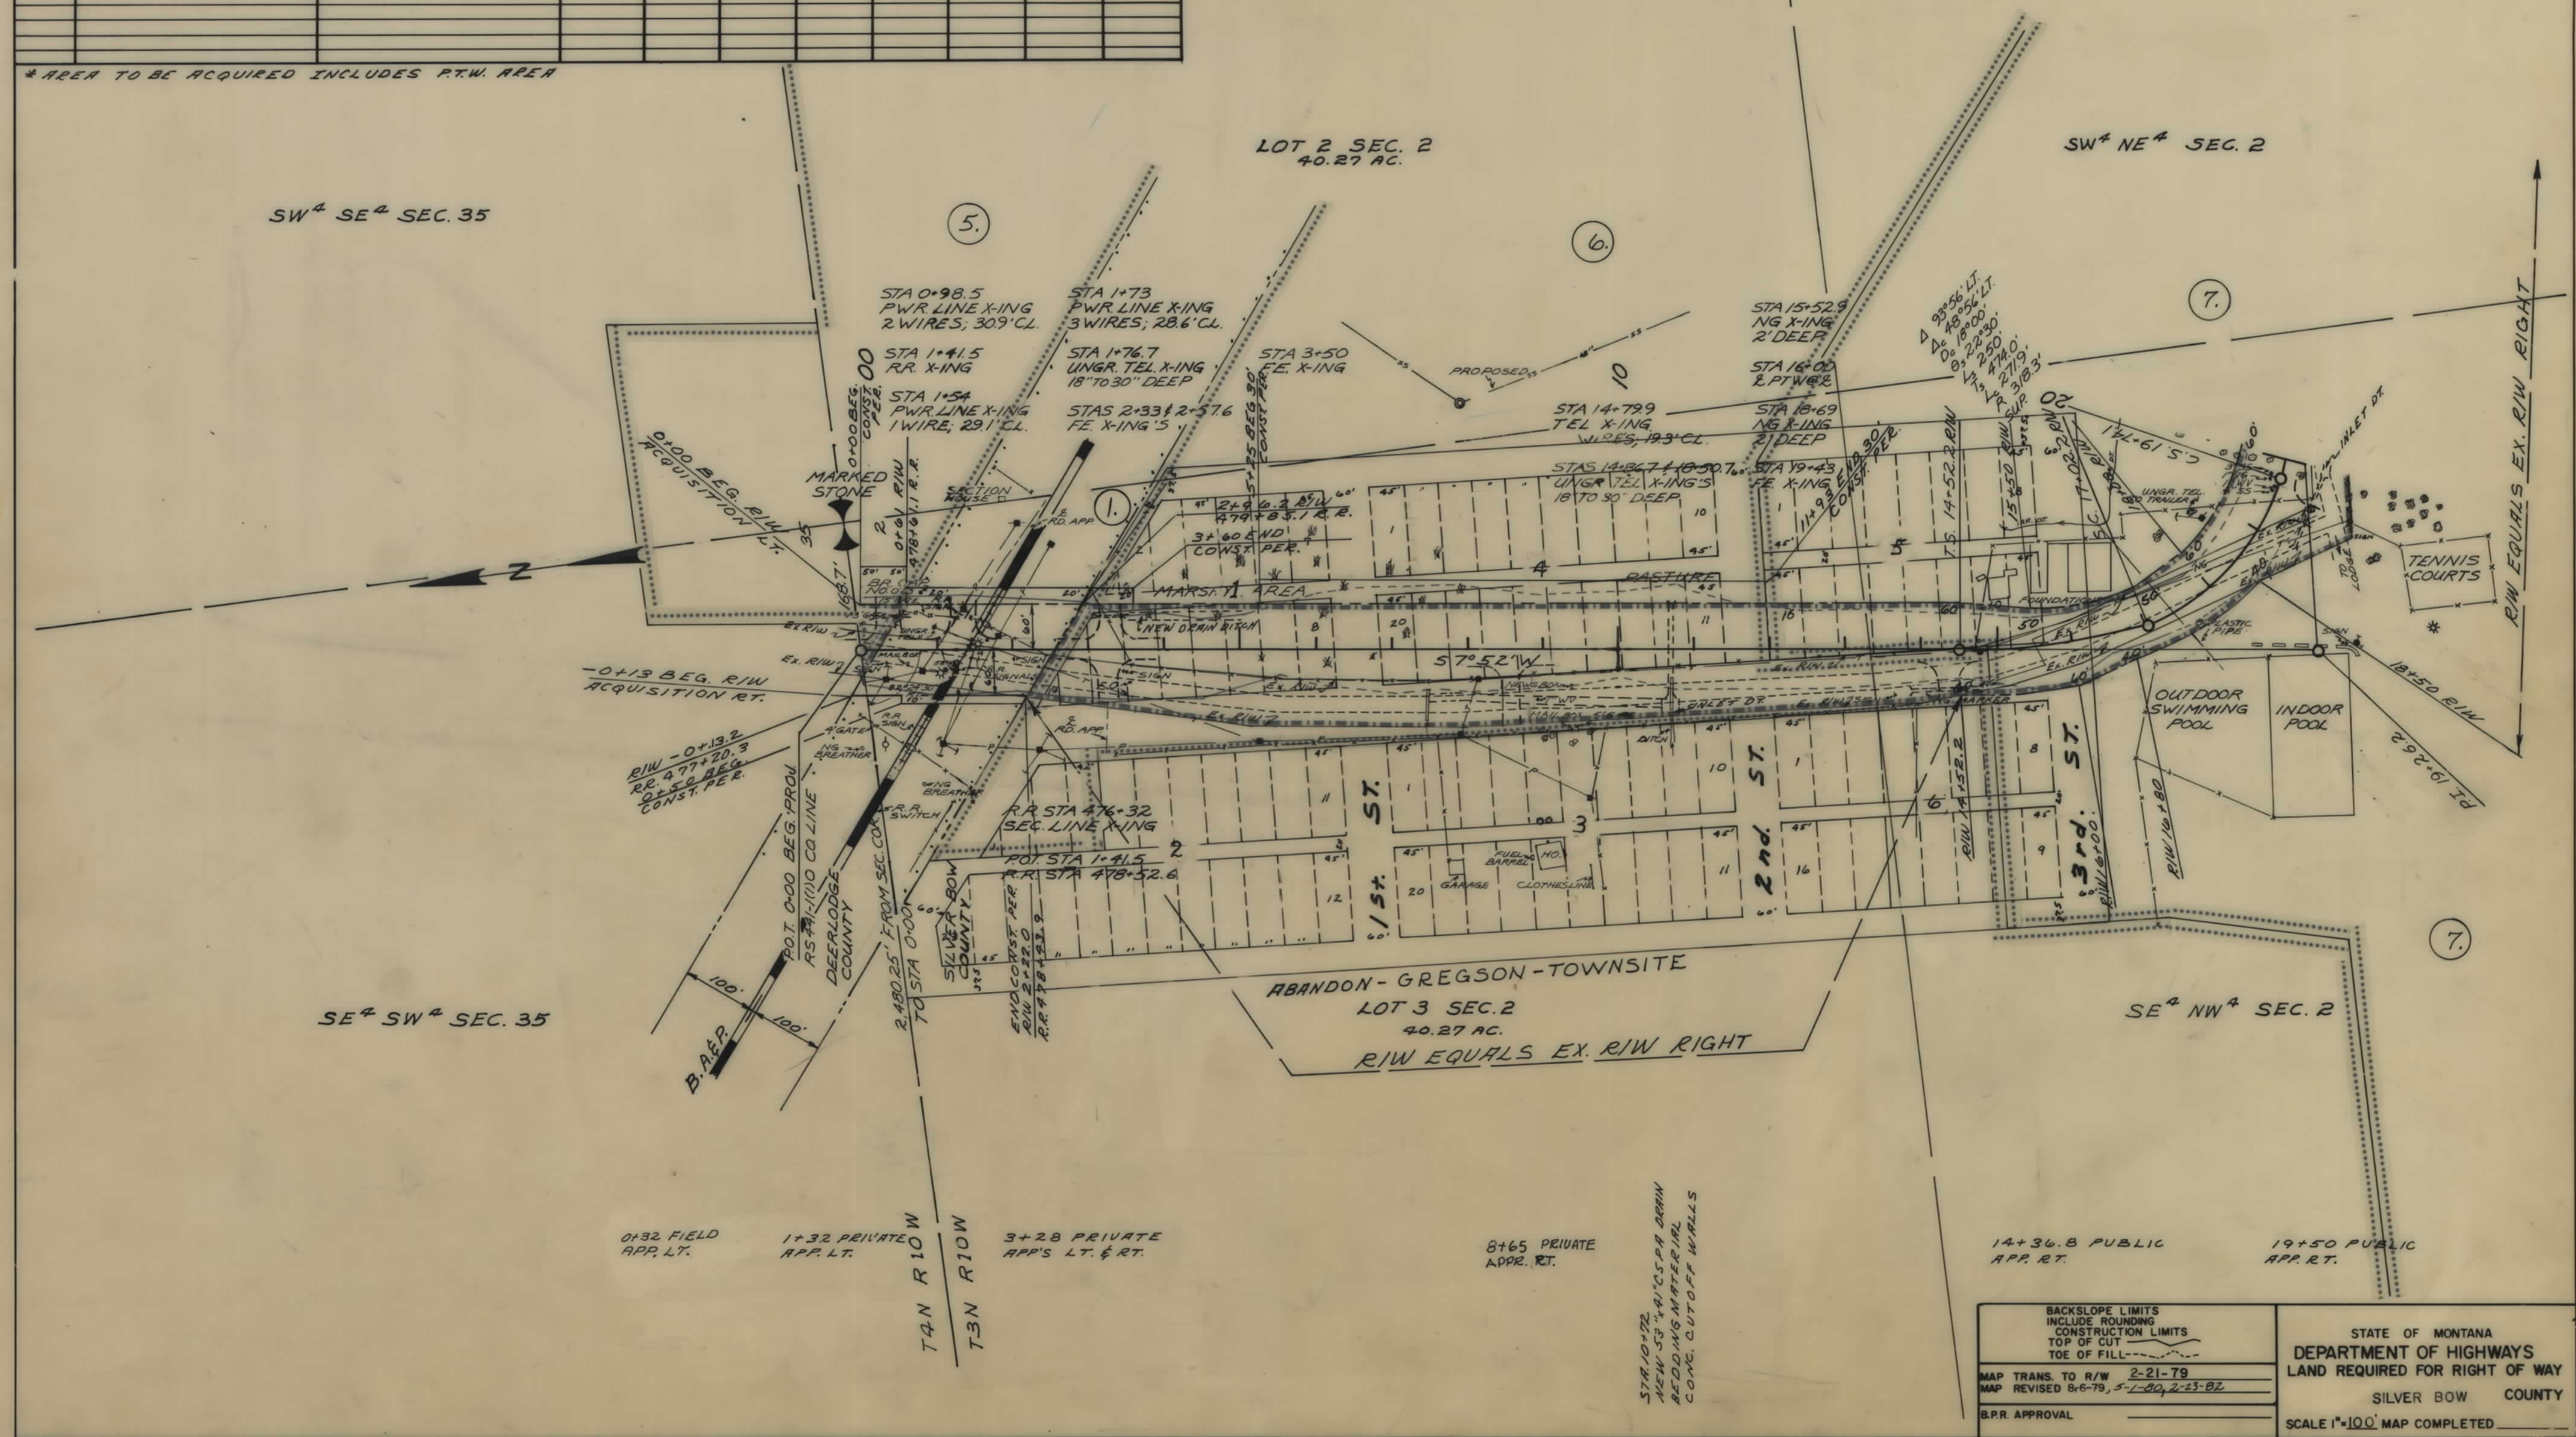

BACKSLOPE LIMITS
INCLUDE ROUNDING
CONSTRUCTION LIMITS
TOP OF CUT _____
TOE OF FILL _____

MAP TRANS. TO R/W 2-21-79
MAP REVISED 8-6-79, 5-1-80, 2-23-82

B.P.R. APPROVAL _____


STATE OF MONTANA
DEPARTMENT OF HIGHWAYS
LAND REQUIRED FOR RIGHT OF WAY
SILVER BOW COUNTY
SCALE 1"=100' MAP COMPLETED

OWNERSHIPS									
PARCEL	NAME	ADDRESS	TOTAL AREA	GROSS R/W AREA	P.T.W. AREA	AREA TO BE ACQUIRED	REMAINDER LEFT	REMAINDER RIGHT	CONST. PERM. AREA
2.	B.A.P.R.R.			.38 AC.	.07 AC.	.38 AC.			.04 AC.
7.	FAIRMONT HOT SPRINGS RESORT INC.	GREGSON, MONT.		4.07 "	1.43 AC.	2.44 "			.13 "
8.	LLOYD M. WILDER	FAIRMONT HOT SPRINGS RESORT GREGSON, MONT.		1.85 "		1.85 "			
9.	"	"		2.27 "	0.13 "	2.14 "			
6 & 8	"	"		5.54 "	1.73 "	3.81 "			.48 "

* AREA TO BE ACQUIRED INCLUDES P.T.W. AREA

STATE OF MONTANA	FED. AID PROJECT NUMBERS		STATE NO.	SHEET NO.	TOTAL SHEETS
	CONST. NO.	R/W NO.			
	RS 441-1(3)	RS 441-1(2)0	7441-02	3	7

GREGSON ROAD

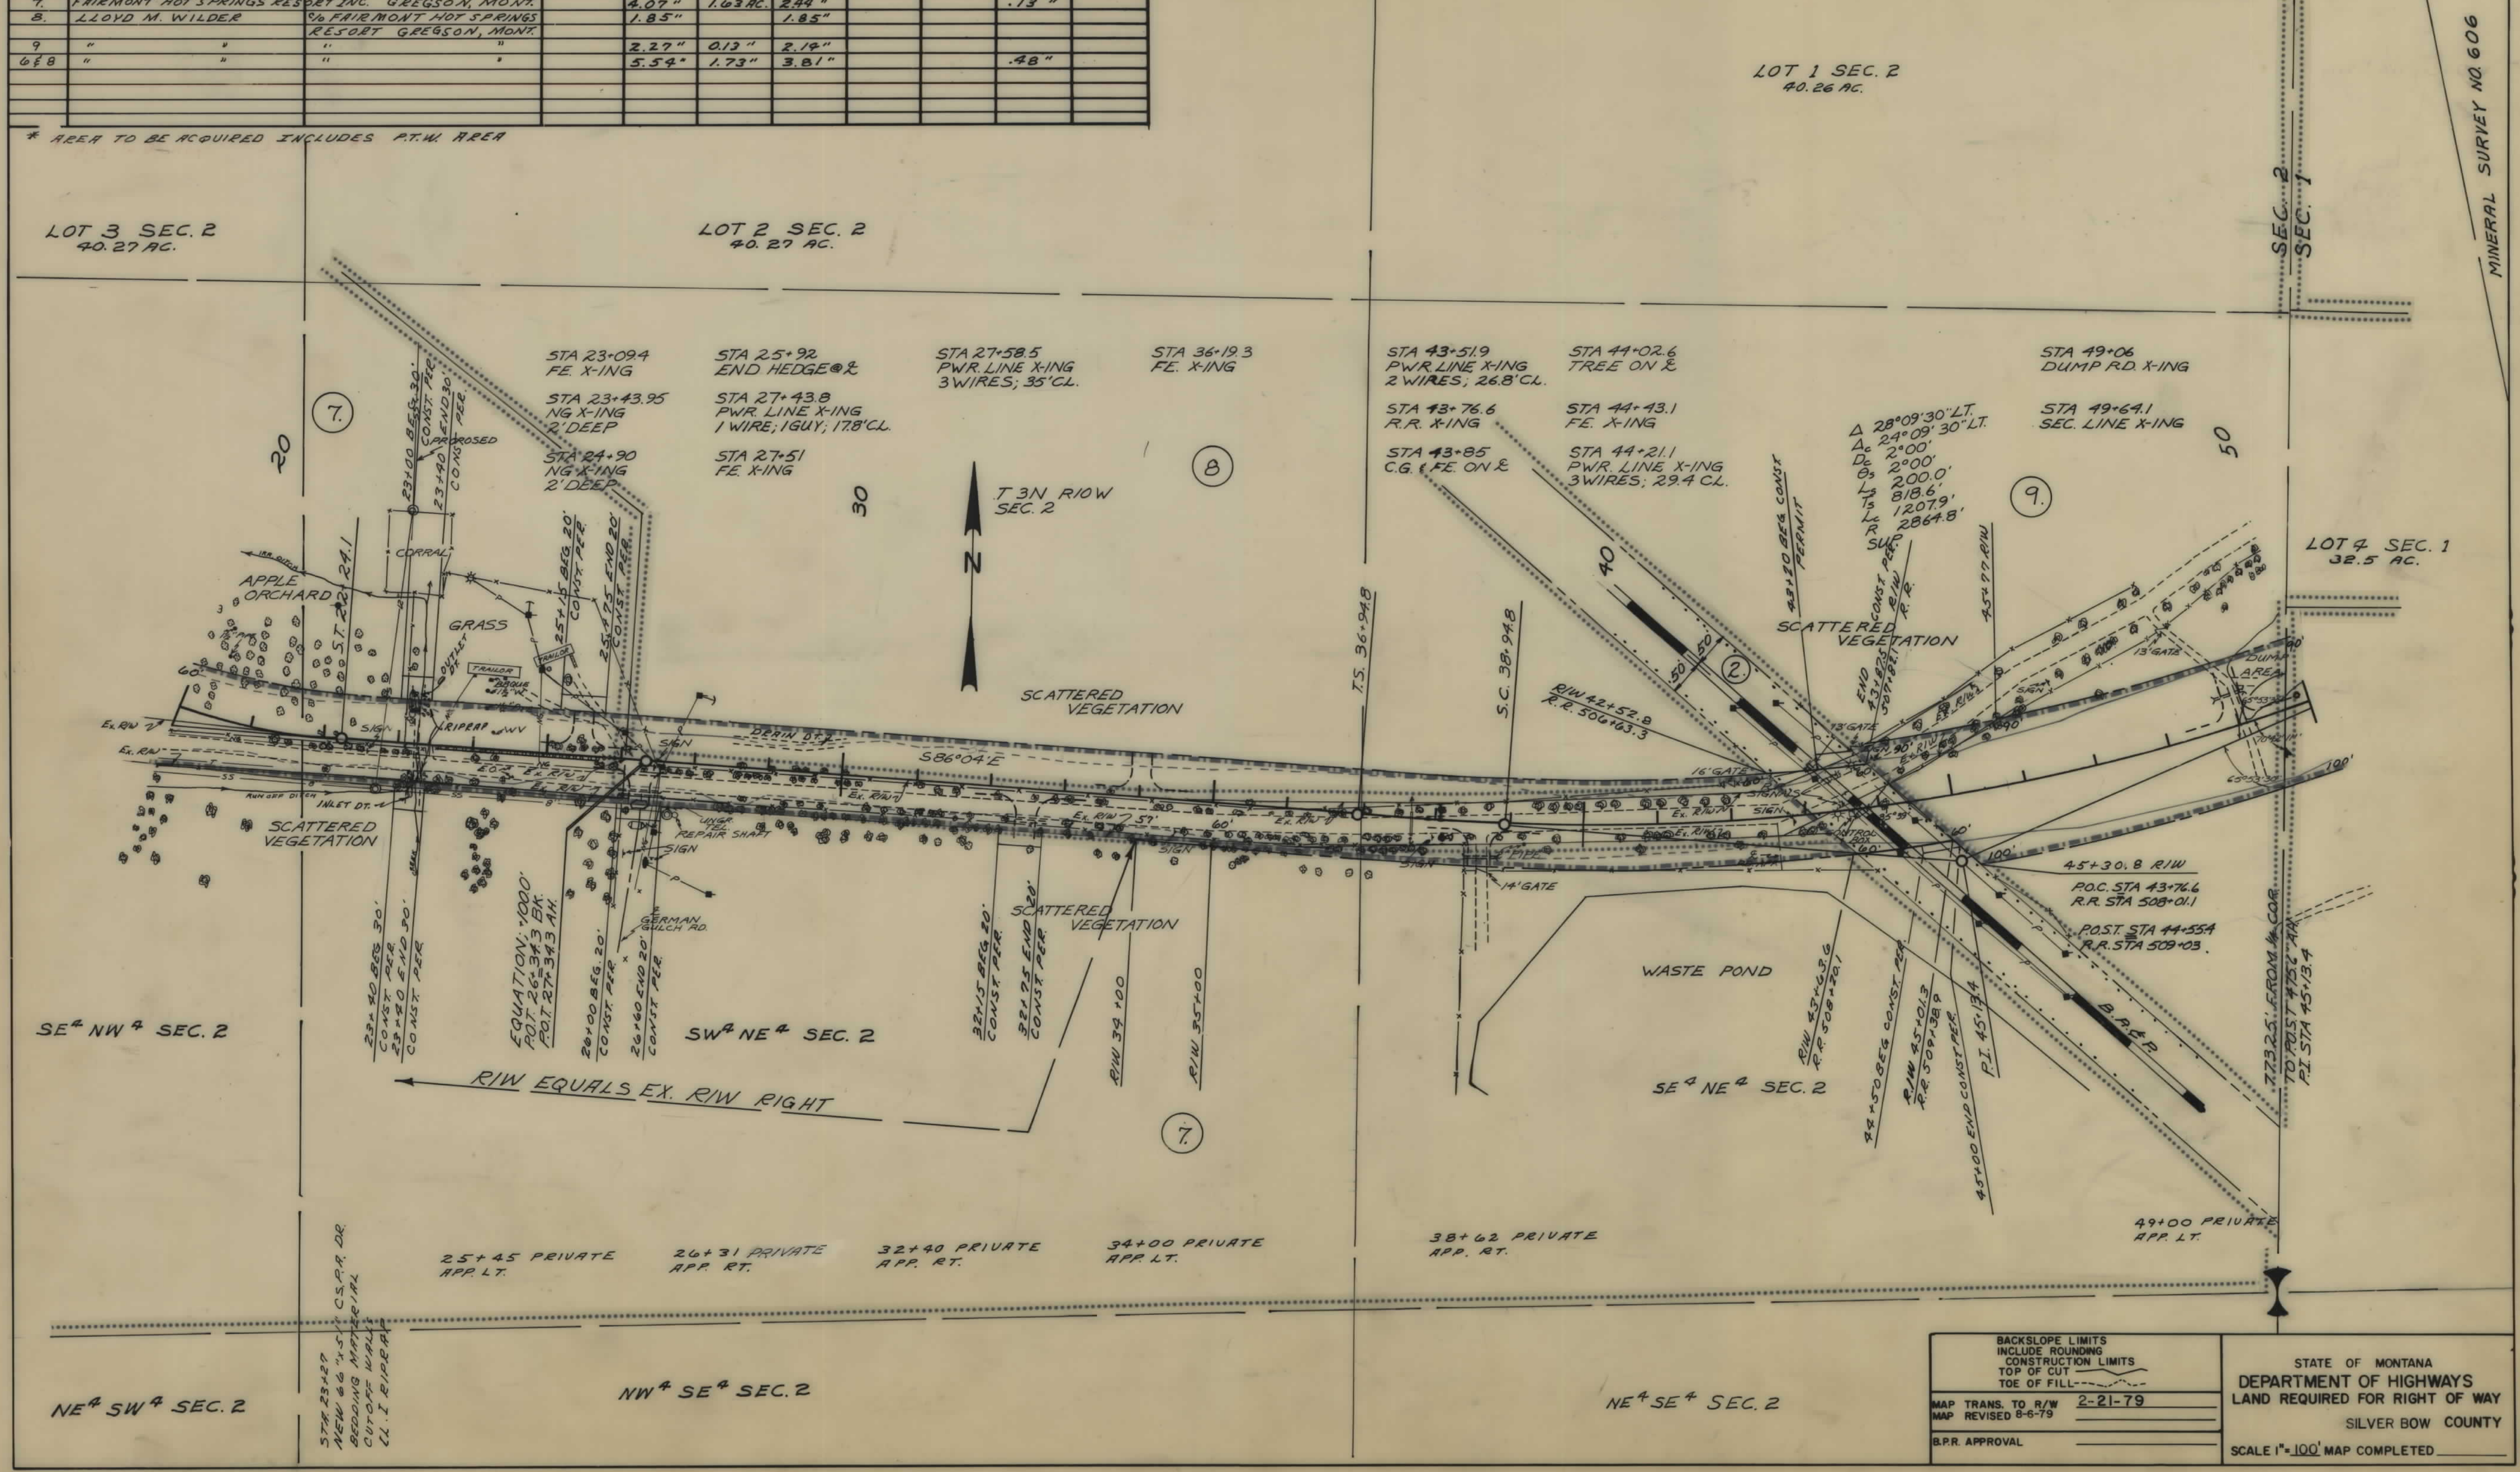


BACKSLOPE LIMITS INCLUDE ROUNDING CONSTRUCTION LIMITS TOP OF CUT TOE OF FILL		STATE OF MONTANA DEPARTMENT OF HIGHWAYS LAND REQUIRED FOR RIGHT OF WAY SILVER BOW COUNTY	
MAP TRANS. TO R/W MAP REVISED 8-6-79	2-21-79	SCALE 1"=100' MAP COMPLETED	
B.P.R. APPROVAL			

OWNERSHIPS									
PARCEL	NAME	ADDRESS	TOTAL AREA	GROSS R/W AREA	P.T.W. AREA	AREA TO BE ACQUIRED	REMAINDER LEFT	REMAINDER RIGHT	CONST. PERM. AREA
4.	C.M. ST. & R.R.			0.59 AC.	1.19 AC.	0.40 AC.			0.25 AC.
13.	W.H. & GERALDINE PETERSON	RAMSAY, MONT. 59748		0.84 "		0.84 "			
14.	"	"		5.09 "	2.10 "	2.99 "			.77 "
15.	ELMER E. & PAULINE R. GLESS	GREGSON STAR RTE, RAMSAY MONT. 59998		0.13 "	0.01 "	0.12 "			.01 "
16.	NAZEL L. SPANGLER	1/2 170 W. GEMITE ST. BUTTE MONT. 59701		18.0 "	3.10 "	14.90 "			1.55 "
17.	JOHN & GERALDINE STEWARD	915 So. Mont. St., BUTTE, MONT.		1.67 "		1.67 "			.29 "

STATE OF MONTANA	FED. AID PROJECT NUMBERS		STATE NO.	SHEET NO.	TOTAL SHEETS
	CONST. NO.	R/W NO.			
	RS-441-1(3)	RS-441-1(2)0	7441-02	5	7

GREGSON ROAD

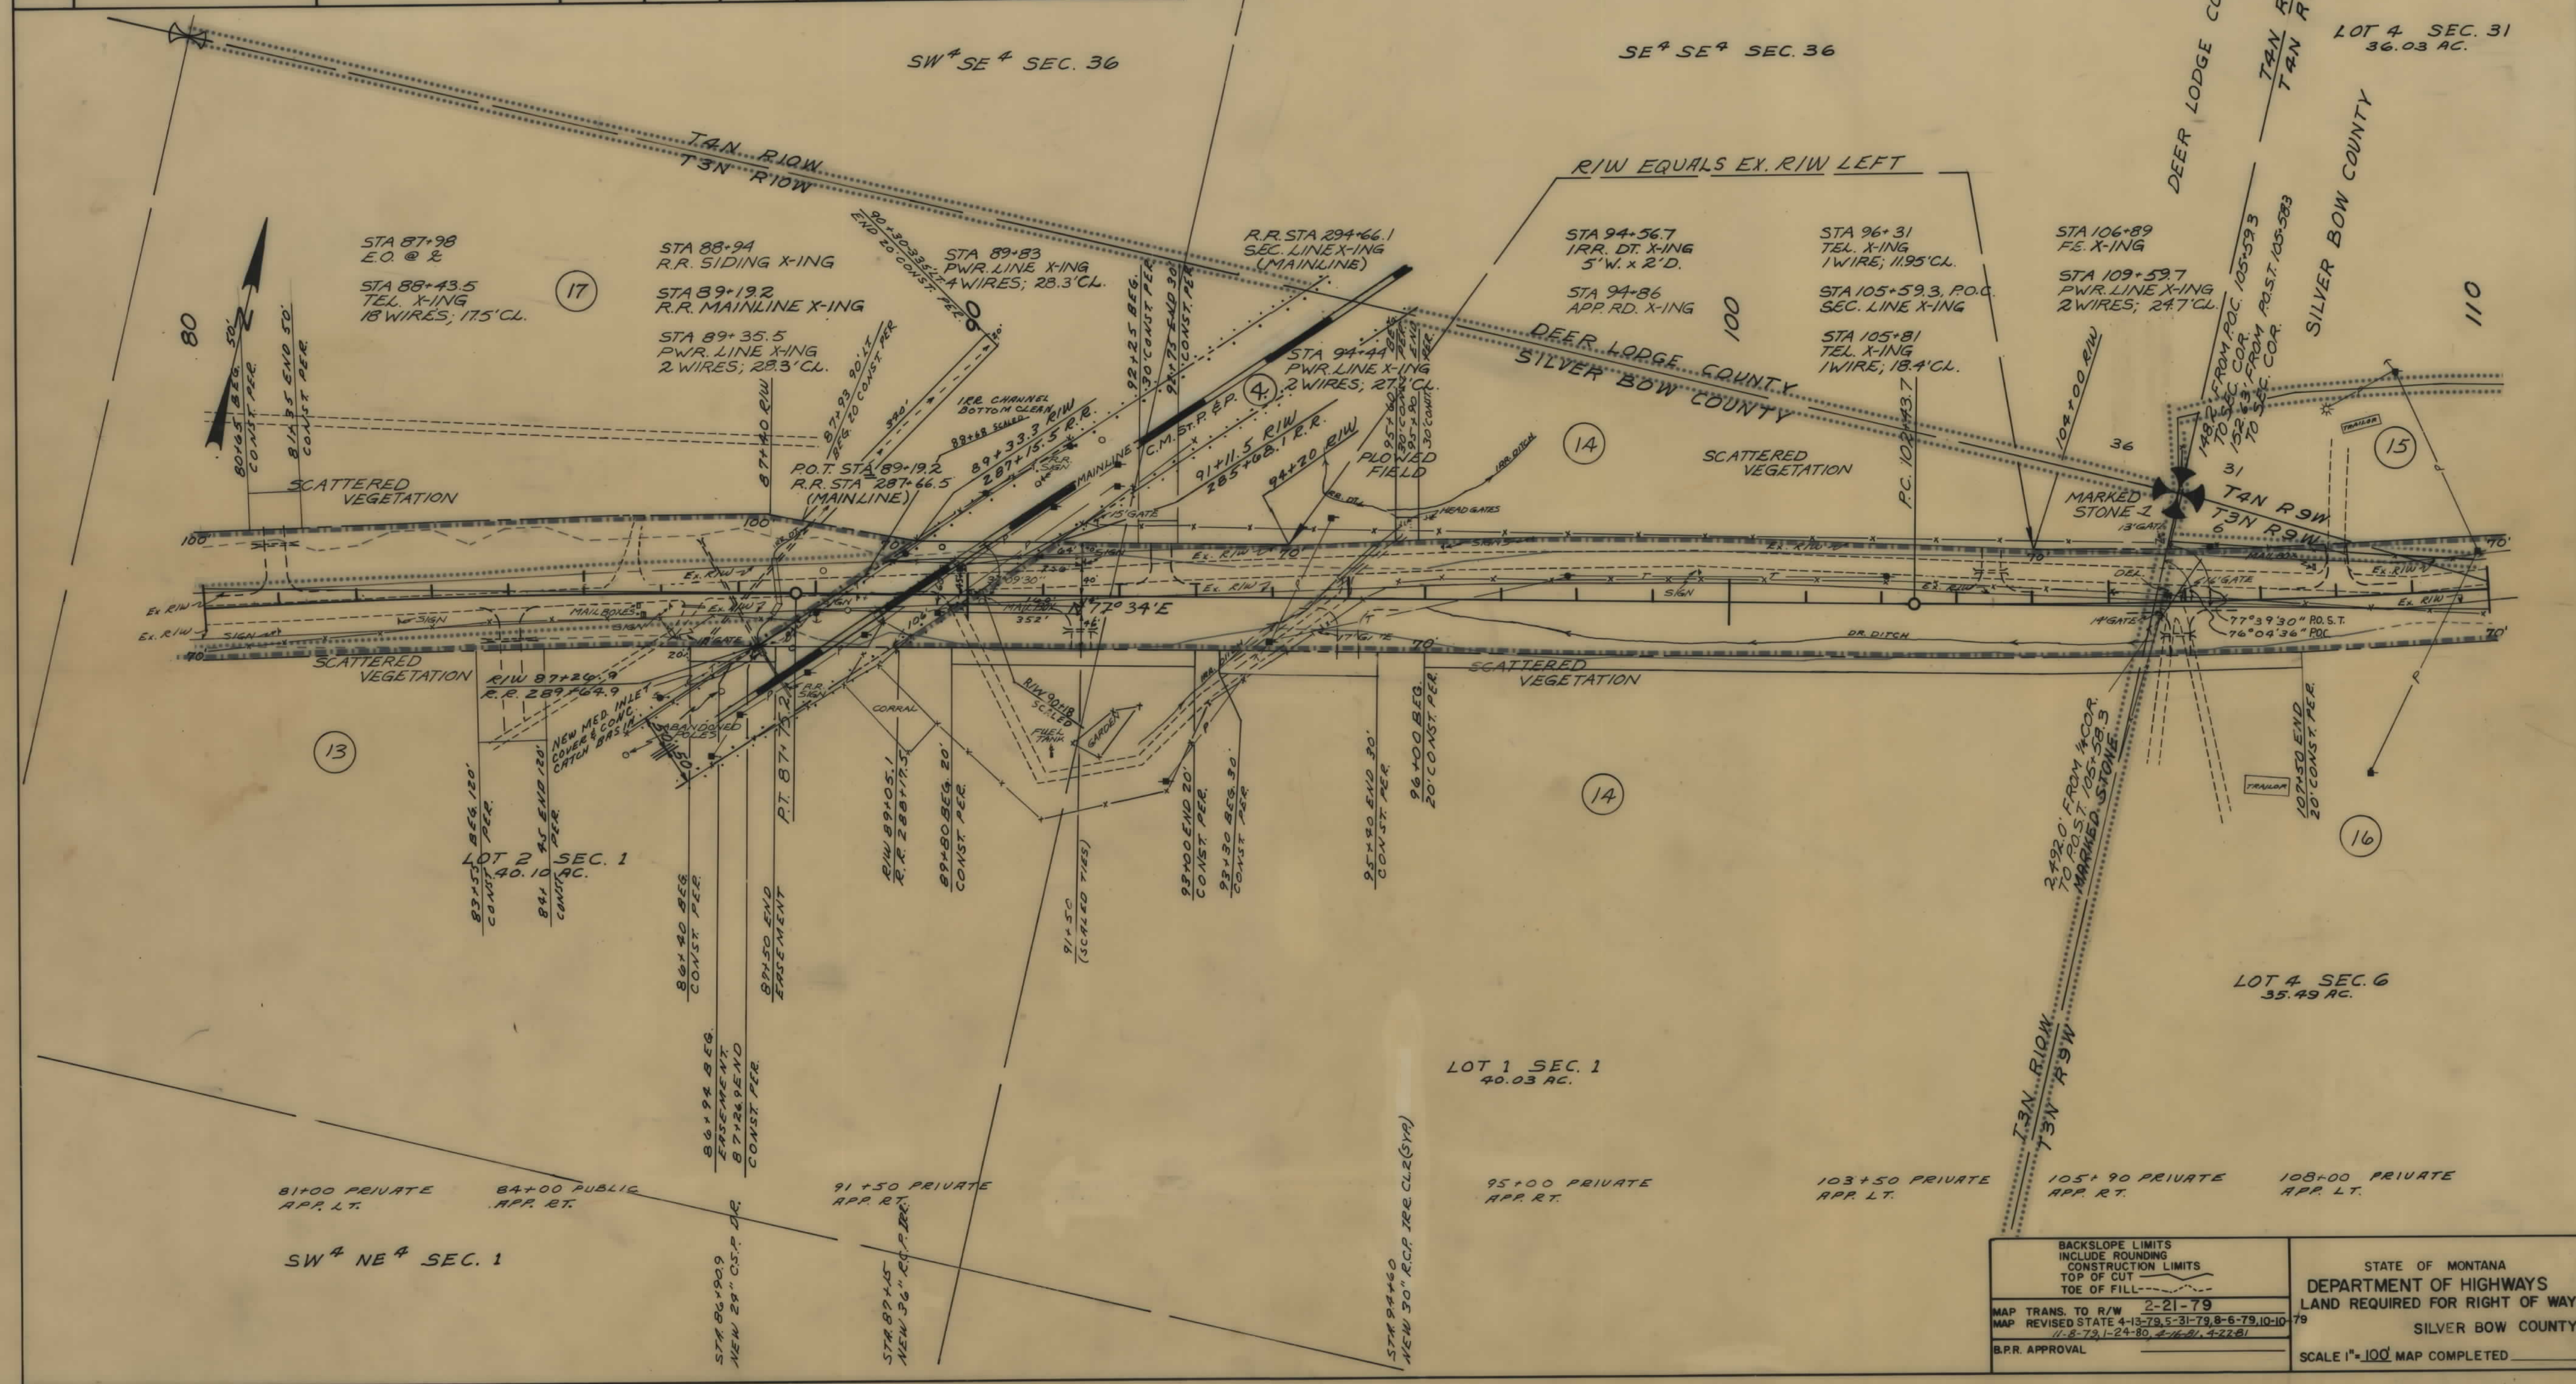

BACKSLOPE LIMITS INCLUDE ROUNDING CONSTRUCTION LIMITS TOP OF CUT TOE OF FILL		STATE OF MONTANA DEPARTMENT OF HIGHWAYS LAND REQUIRED FOR RIGHT OF WAY SILVER BOW COUNTY	
MAP TRANS. TO R/W 2-21-79		SCALE 1"=100' MAP COMPLETED	
MAP REVISED STATE 4-13-79, 5-31-79, 8-6-79, 10-10-79			
B.P.R. APPROVAL			

