


PLANS

NOT

TO


SCALE

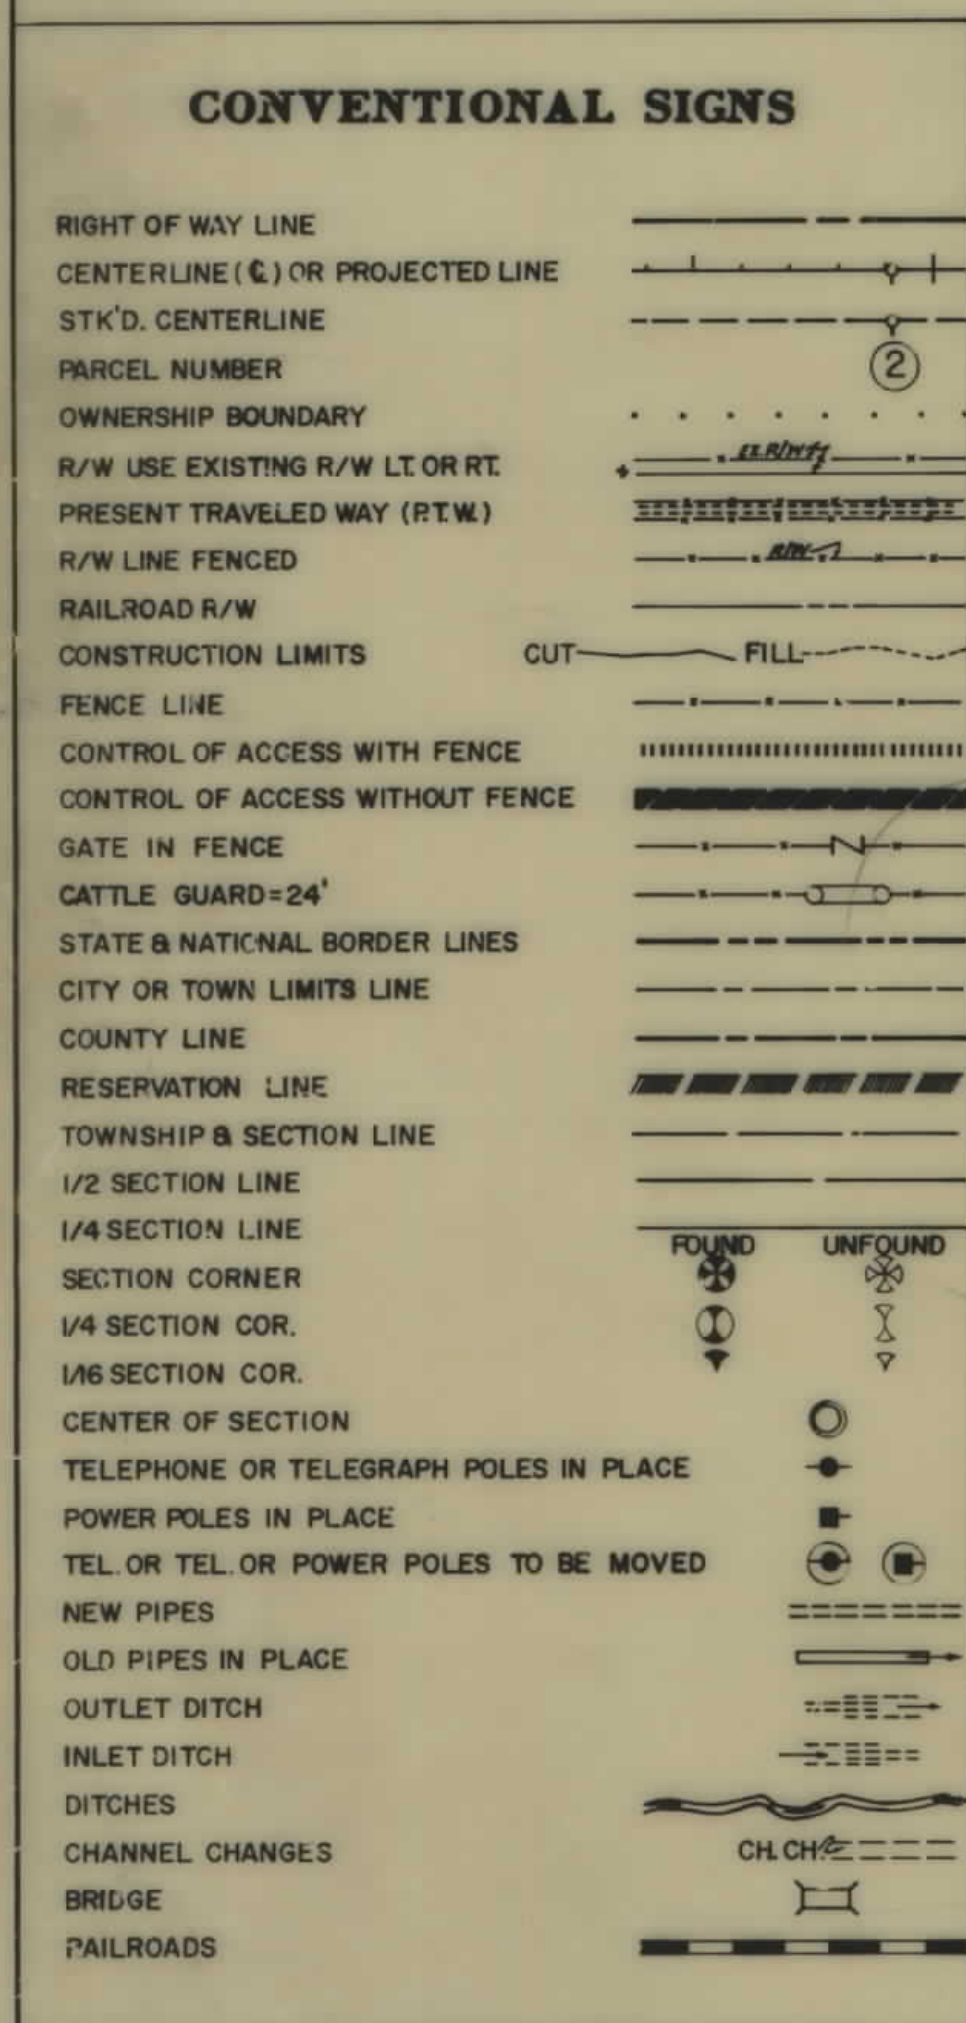

FED. ROAD DIST. NO.	STATE OF	FED. AID PROJECT NUMBERS		STATE	SHEET	TOTAL
		CONST. NO.	R/W NO.	NO.	NO.	SHEETS
8	MONTANA		F-330 (5)	330-05	1	6

I N D E X		
PARCEL NO.	OWNERSHIPS	SHEET NO.
1	MING CONSTRUCTION CO.	2-3
2	LOIS FECH	3
3	GEORGE JOSEPH ENDERS	3
4	BISHOP OF LATTER DAY SAINTS	3
5	(DELETED)	3
6	JOHN N. & BETTY J. BOYD	3
7	(DELETED)	4
8	LOGAN CRESSWELL (CONTRACT TO LYLE HACKS)	4
9, 9A	HESTER E. DUNN	4
10, 10A	L. J. & JEANNE SMITH	4
11	A. C. & AGNES N. HAINES	4
12, 12A	WILHELM E. & JEROLIN C. DARSON	4
13	GEORGE WAGNER	4
14	DELETED	5
15	MYRONE & VERONICA ERICKSON	5
16	JAMES R. & WILMAE HENDRICKSON	5
17	J. LLOYD & ALICE C. EVANS	5-6
18, 18A	J. LLOYD & ALICE C. EVANS	5-6
19	WALTER H. & GENEVA KEMP	6
27, 29	DELETED	5
20	J. LLOYD & ALICE C. EVANS	6
21	DELETED	
22	DELETED	2A
23	DELETED	2
24	TWILA PLAAS	3
25	LOUIS T. & RITA M. OLSON	3
26	TWILA PLAAS	3
28	DELETED	5
30	DELETED	5
31	DENEY BOWKER	5
18A	J. LLOYD & ALICE C. EVANS	6
32	DELETED	3
33	ST REGIS PAPER CO.	3
34	J. J. & HAZEL ROBERTSON	2
35	STELLA M. SMITH & ROBERT D. RIDER	2
36	ROBERT D. RIDER	2
37	R. N. SMITH & BEGGIE D. N. & M. C. TIEGEN	2
39	A. H. UTHOF	2, 2A
40	J. A. UNITA M. CURTISS & D. HERB SWEETLAND & F. H. DURKEE	3
41	GEORGE R. & KENNETH R. ALKIRE	3
42	FRED R. & THERESA ANN VIGNALI	3
43	ALFRED & GLADYS SATHER	3
44	ROBERT J. & MURIEL J. WILKES	3
45	DELETED	3
46	CHARLES F. & M. J. PILNY & D. RAYMOND F. & HALU G. DEDIC	3
47	ROBERT T. & ENID OFFICER	3
51	I. J. & M. FLESHER & D. D. WIDG & KAREN M. BOOTH	3
48	MYRON ERICKSON & J. LLOYD D. & EVELYN M. CARR	3
49	LILAS D. & CHRISTINE WELCH	3
50	RAYMOND L. & JESSIE V. WALDO	3
52	RAYNA HAHNER & D. DAVID & CELESTE RIBBE	3
53	FAYE & FLORENCE I. TISHER	3
54	RAYMOND & NORMA MUNRO	3
55	RONALD D. & SHEILA G. GILBERT	3
56	HAROLD J. & TERESA M. KUMMER	3
57	ELLIS J. & HELEN A. COLE & D. GEER	3
58	LEO V. & EMMA E. BEIMLER	3

INDEX					
PARCEL NO.	OWNERSHIPS	SHEET NO.			
59	ELLIS J. & HELEN A. COLE	3, 4	11	A. C. & AGNES N. HAINES	4
60	GORDON J. DAUGHARTY		12, 12A	WILHELM E. & JEROLIN C. DARSON	4
61	THOMAS D. & PATRICIA L. BONN	4	13	GEORGE WAGNER	4
62	MILDRED MAIDEN DUTTON	4	14	DELETED	5
63	LEONARD V. SMITH	4	15	MYRON E. & VERONICA ERICKSON	5
64	ELLIS J. & HELEN A. COLE 1/2		16	JAMES R. & WILMA E. HENDRICKSON	5
	B.B. & S. CONTRACTORS, INC.	4	17	J. LLOYD & ALICE C. EVANS	5-6
65	ROBERT T. & ENID OFFICER	4	18, 18A	J. LLOYD & ALICE C. EVANS	5-6
66	ARLENE JONES 1/2 ROBERT		19	WALTER H. & GENEVA KEMP	6
	G. & IDA M. ADAMS	4	20	DELETED	5
67	KAY & DONNA BROMPS	4	21	J. LLOYD & ALICE C. EVANS	6
68	E.T. DU PONT & NEMOURS & CO.	4	22	DELETED	2A
69	A.C. & AGNES N. HAINES	4	23	DELETED	2
70	DELETED	4	24	TWILA PLAAS	3
71	EUGENE E. & DONNA NEUBAUER	5	25	LOUIS T. & RITA M. OLSON	3
72	ROY L. TENNISON	5	26	TWILA PLAAS	3
74	JANICE L. LINDBOM	5	28	DELETED	5
75	EARL C. & BONNIE 1/2 JANICE S. LINDBOM	5	30	DELETED	5
76	OLAN B. & ARTIE E. ODOM	5	31	DEWEY BOWKER	5
77	DELETED		18A	J. LLOYD & ALICE C. EVANS	6
188	L. CHARLES EVANS, ETAL	6	32	DELETED	3
73	N.A. & ALMA PHILLIPS	5	33	ST REGIS PAPER CO.	3
38	SMALL BUSINESS ADM. 1/2 BARS SERVICE STA.	4	34	J. J. & HAZEL ROBERTSON	2
39	DELETED	2	35	STELLA M. SMITHBERGER & ONEY NEULIE SCHINDORF	2
2A	HARRY E. & DORIS M. LUEBBERS	3	36	ROBERT D. RIDER	2
24.1	WILLIAM E. KRAUSE	3	37	R.N. SMITHBERGER 1/2 N.A. & M.C. TIEGEN	2
44.1	GEORGE W. & MARLENE NELSON	3	39	A.H. VITHOF	2, 2A
78	DEPT. OF HWY'S FUNCTIONAL REPLACEMENT ONLY	4	40	JAUNITA M. CURTISS 1/2 HERB	
79	DONALD J. COX	6		SWEETLAND & F.H. DURKEE	3
34A	J.J. & HAZEL ROBERTSON	2	41	GEORGE R. & KENNETH A. ALKIRE	3
53A	KAY E. & FLORENCE TISHER	3	42	FRED A. & THERESE ANN VIGNALI	3
80	LYNN G. WALKER	3	43	ALFRED & GLADYS SATHER	3
81	M. M. MANSFIELD	3	44	ROBERT J. & MURIEL J. WILKES	3
82	BOVD E. ADKISON	4	45	DELETED	3
8A	LYLE HACHE	4	46	CHARLES F. & M.J. PILNY 1/2 RAYMOND	
83	ROSIE E. SKRAMSTAD	5		F. & HARU C. DEDIC	3
84	LLOYD D. CARR	5	47	ROBERT T. & ENID OFFICER	3
85	THOMAS J. & MELANIE L. WOOD	3	51	LOU & AMFLESHER 1/2 DAVID & KAREN M. BOUTH	3
			48	MYRON E. ERICKSON 1/2 LLOYD D. & EVELYN M. CARR	3
			49	LILAS D. & CHRISTINE WELCH	3
			50	RAYMOND L. & JESSIE V. WALDO	3
			52	ERNA HAHLER 1/2 DAVID & CELESTE RIBBE	3
			53	FAYE & FLORENCE I. TISHER	3
			54	RAYMOND & NORMA MUNRO	3
			55	RONALD D. & SHEILA G. GILBERT	3
			56	HAROLD J. & TERESA M. KUMMER	3
			57	ELLIS J. & HELEN A. COLE 1/2 GEER	3
			58	LEO V. & EMMA E. BEIMLER	3

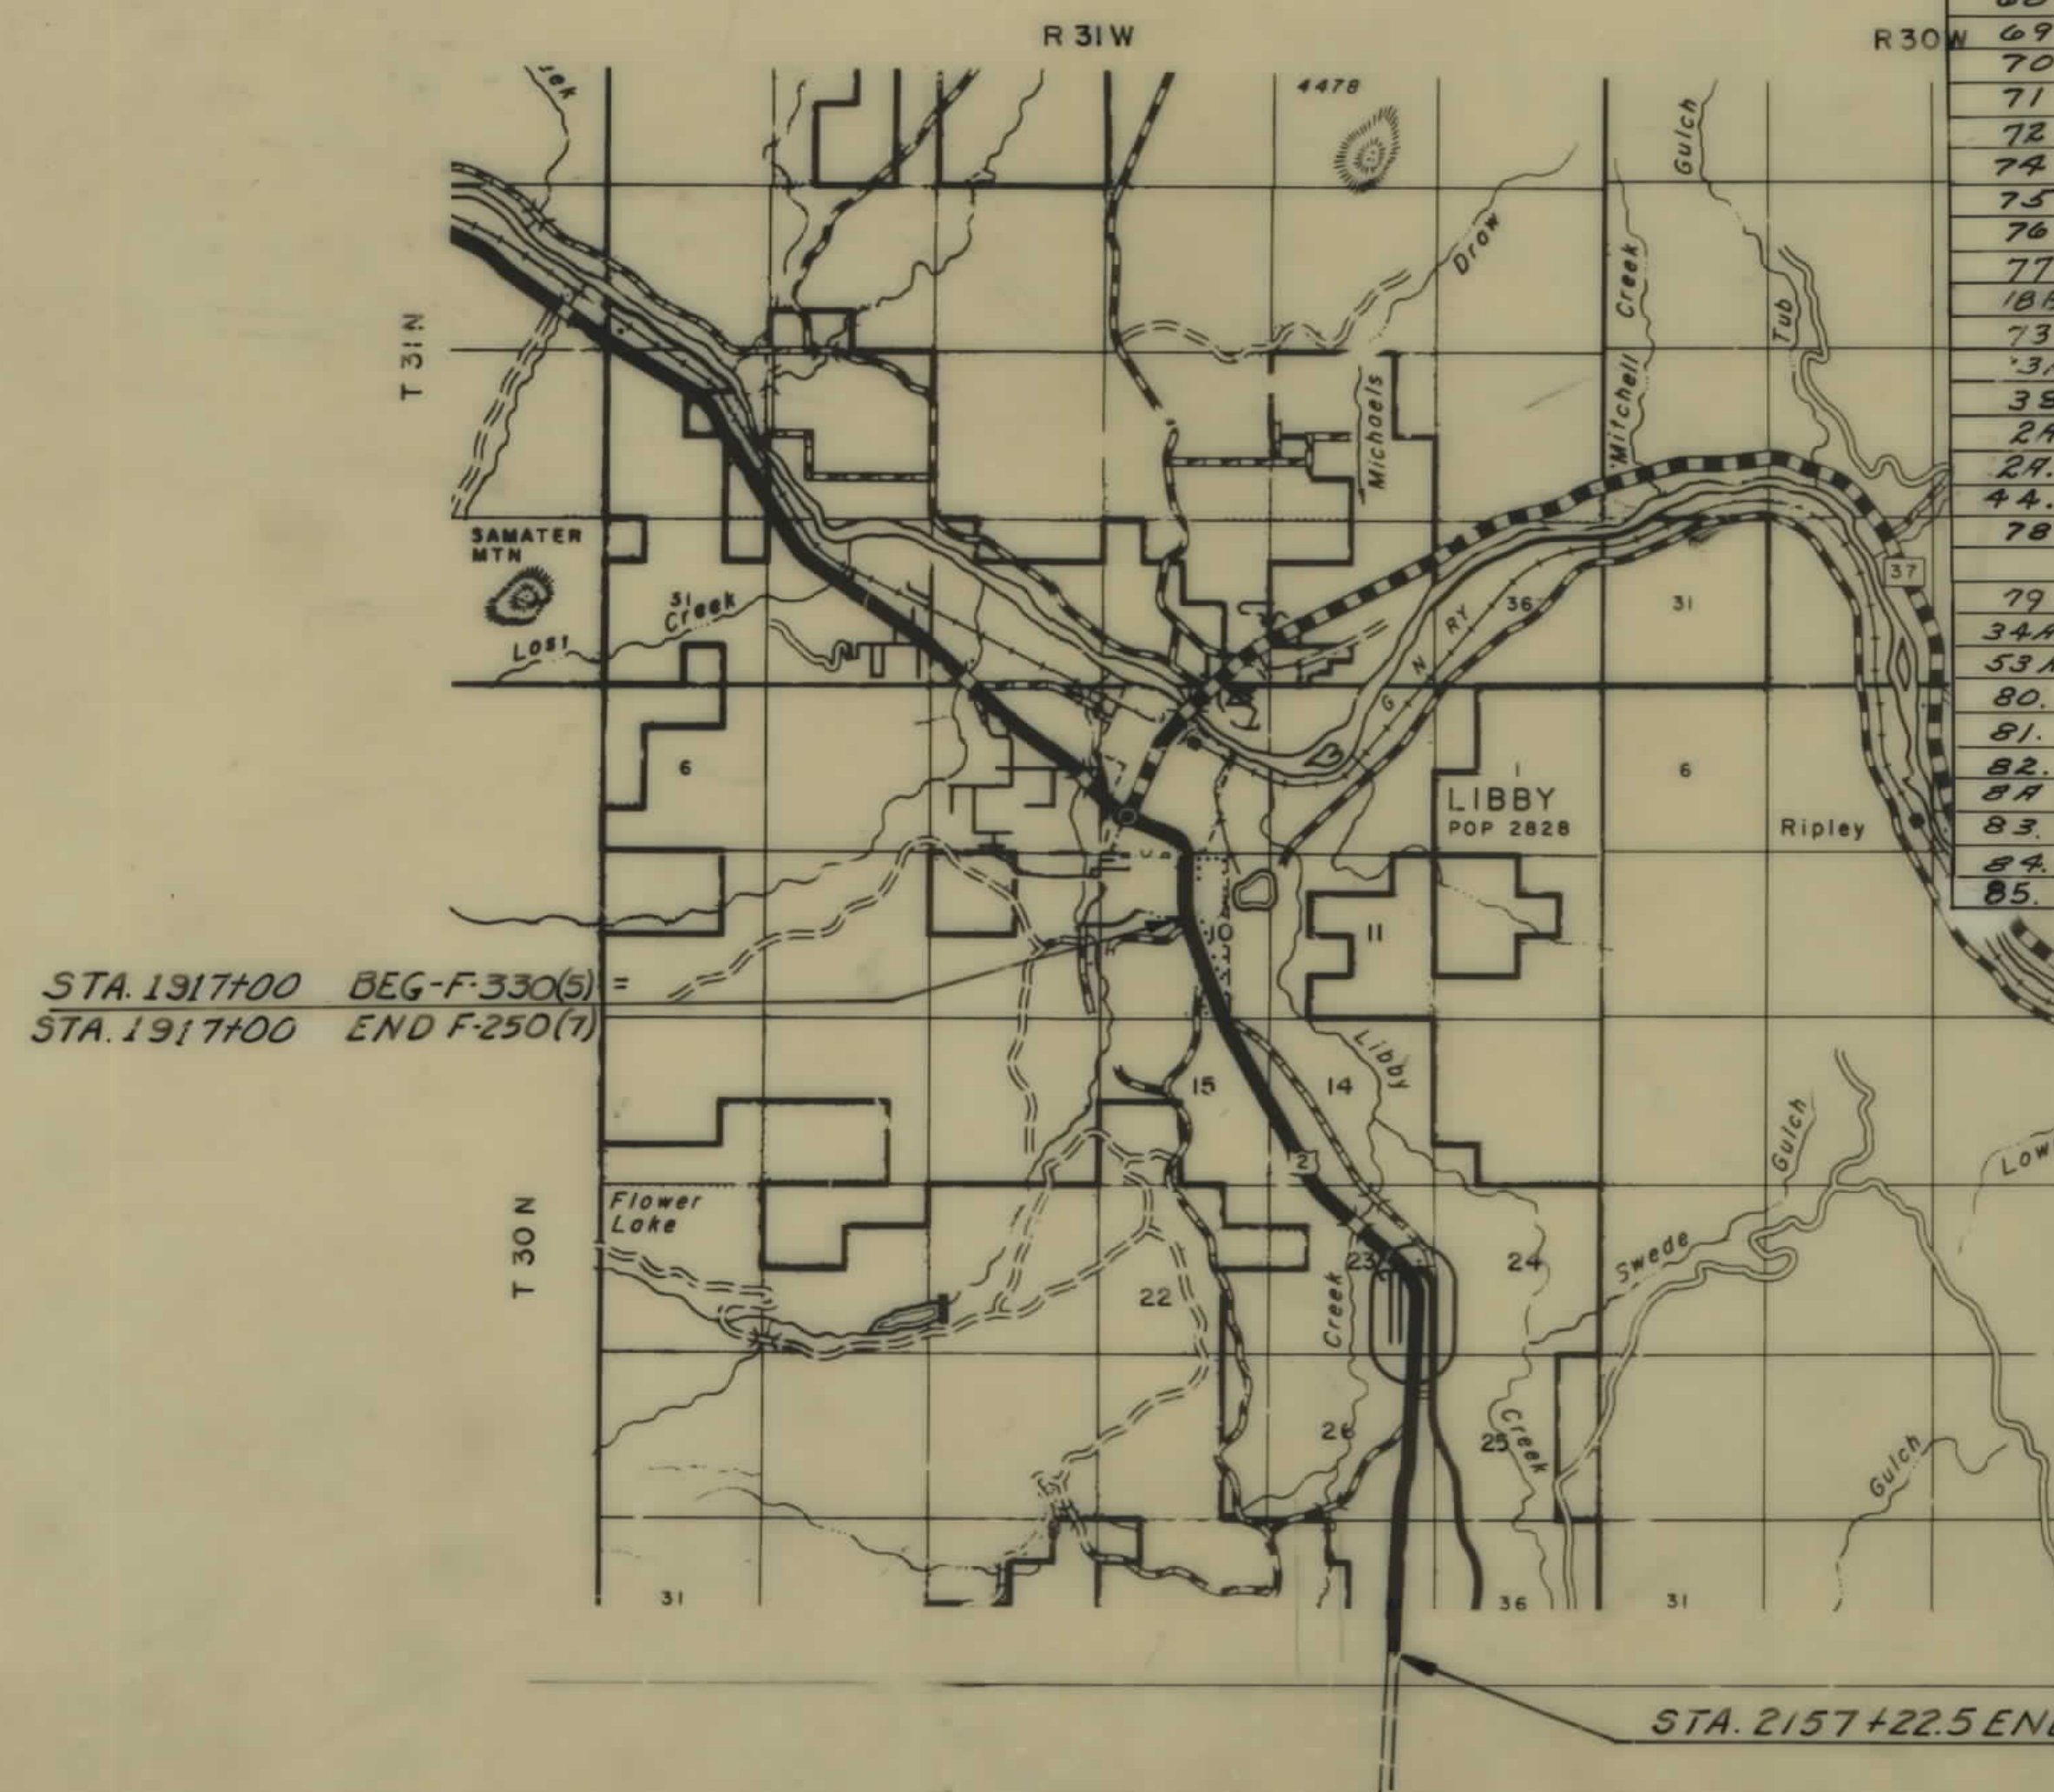

STATE HIGHWAY COMMISSION OF MONTANA	
APPROVED: <u>March 8</u> 19 <u>71</u> <u>Lewis M. Chittim</u> STATE HIGHWAY ENGINEER	
U.S. DEPARTMENT OF TRANSPORTATION FEDERAL HIGHWAY ADMINISTRATION	
APPROVED: _____ DIVISION ENGINEER	_____ DATE

8-18-71
2-19-71
10-22-71
6-9-71
5-20-71
Appraisals 4-2-71

OWNERSHIPS									CONST.
PARCEL	N A M E	A D D R E S S	TOTAL AREA	GROSS R/W AREA	P. T. W. AREA	AREA TO BE ACQUIRED	REMAINDER		PERMIT AREA
							LEFT	RIGHT	
1	MING CONST CO								4175 S.F.
21	DELETED								
22	DELETED								
23	DELETED								
34	J.J. & HAZEL ROBERTSON	LIBBY, MONT.							1955 F.
35	STELLA M. SMITHBERGER C/D								5255 F.
36	WILLIE E. & NELLIE SCHIKORA	LIBBY, MONT.							250 "
	ROBERT D. RIDER	ROMAN, MONT.							
37	R.N. SMITHBERGER C/D								500 "
	WILLIAM D. & MARGARET C. TIEGEN	LIBBY, MONT.							
38	DELETED								730 "
39	AN UNK'D								3555 "
34A	J.J. & HAZEL ROBERTSON	LIBBY, MONT.							


FED. ROAD DIST. NO.	STATE	FED. AID PROJECT NUMBERS		STATE NO.	SHEET NO.	TOTAL SHEETS
		CONST. NO.	R/W NO.			
8	MONT.		F- 330 (5)	1330-05	2	6



CONSTRUCTION LIMITS		STATE OF MONTANA	
TOP OF CUT	-----	STATE HIGHWAY COMMISSION	
TOE OF FILL	-----	LAND REQUIRED FOR RIGHT OF WAY	
MAP TRANS. TO R/W		LINCOLN COUNTY	
MAP REVISED	STATE APP. 5-27-72, 6-21-72, 10-27-72	SCALE 1"=800' MAP COMPLETED	
B.P.R. APPROVAL	8-20-71, 6-9-71, 10-2-71, 6-19-72		
	8-18-72, 11-14-72, 11-3-72, 8-15-74, 7-10-75		

OWNERSHIPS									CONST. PERMIT AREA	EASEMENT AREA
PARCEL	NAME	ADDRESS	TOTAL AREA	GROSS R/W AREA	P.T.W. AREA	AREA TO BE ACQUIRED	REMAINDER LEFT	REMAINDER RIGHT		
1	MING CONST. CO.								4175 S.F.	
2	LOIS PECK	LIBBY, MONT.								
2A	HARRY E. & DORIS M. LUEBBERS	"							1,770 S.F.	
3	GEORGE JOSEPH ENDERS	"	17.0 AC.	0.24 AC.		0.24 AC.		16.76 AC.		
4	BISHOP OF LATTER DAY SAINTS (DELETED)	SALT LAKE CITY, UTAH	2.58 AC.	0.07 AC.		0.07 AC.		2.51 AC.		
5	JOHN N. & BETTY J. BOYD	LIBBY MONT.							4,761.0 SF	
24	TWILA PLAAS	"	115,798.0 SF	1,520.0 SF		1,520.0 SF		114,278.0 SF		
25	LOUIS T. & RITA M. OLSON	"	49,050.0 SF	1,520.0 SF		1,520.0 SF		47,530.0 SF		
26	TWILA PLAAS	"	34,558.0 SF	288.0 SF		288.0 SF		34,270.0 SF		
32	DELETED									
33	ST. REGIS PAPER CO.	LIBBY, MONT.	144.58 AC.						0.92 AC.	
2A.1	WILLIAM E. KRAUSE	1226 SILVER BIRCH PLACE, W. COVINA, CALIF.							2,655 S.F.	
80.	LYNN O. WILKER	"							1,400 S.F.	
81.	M. M. MANSFIELD	"							3,005 S.F.	
53A	PAVE & FLORENCE I. FISHER	LIBBY, MONT.							1,100 S.F.	
85	THOMAS J. & MELANIE L. WOOD	LIBBY, MT								

FED. ROAD DIST. NO.	STATE OF MONTANA	FED. AID PROJECT NUMBERS		STATE NO.	SHEET NO.	TOTAL SHEETS
		CONST. NO.	R/W NO.			
8			F- 33.0 (5)	1330-05	3	6

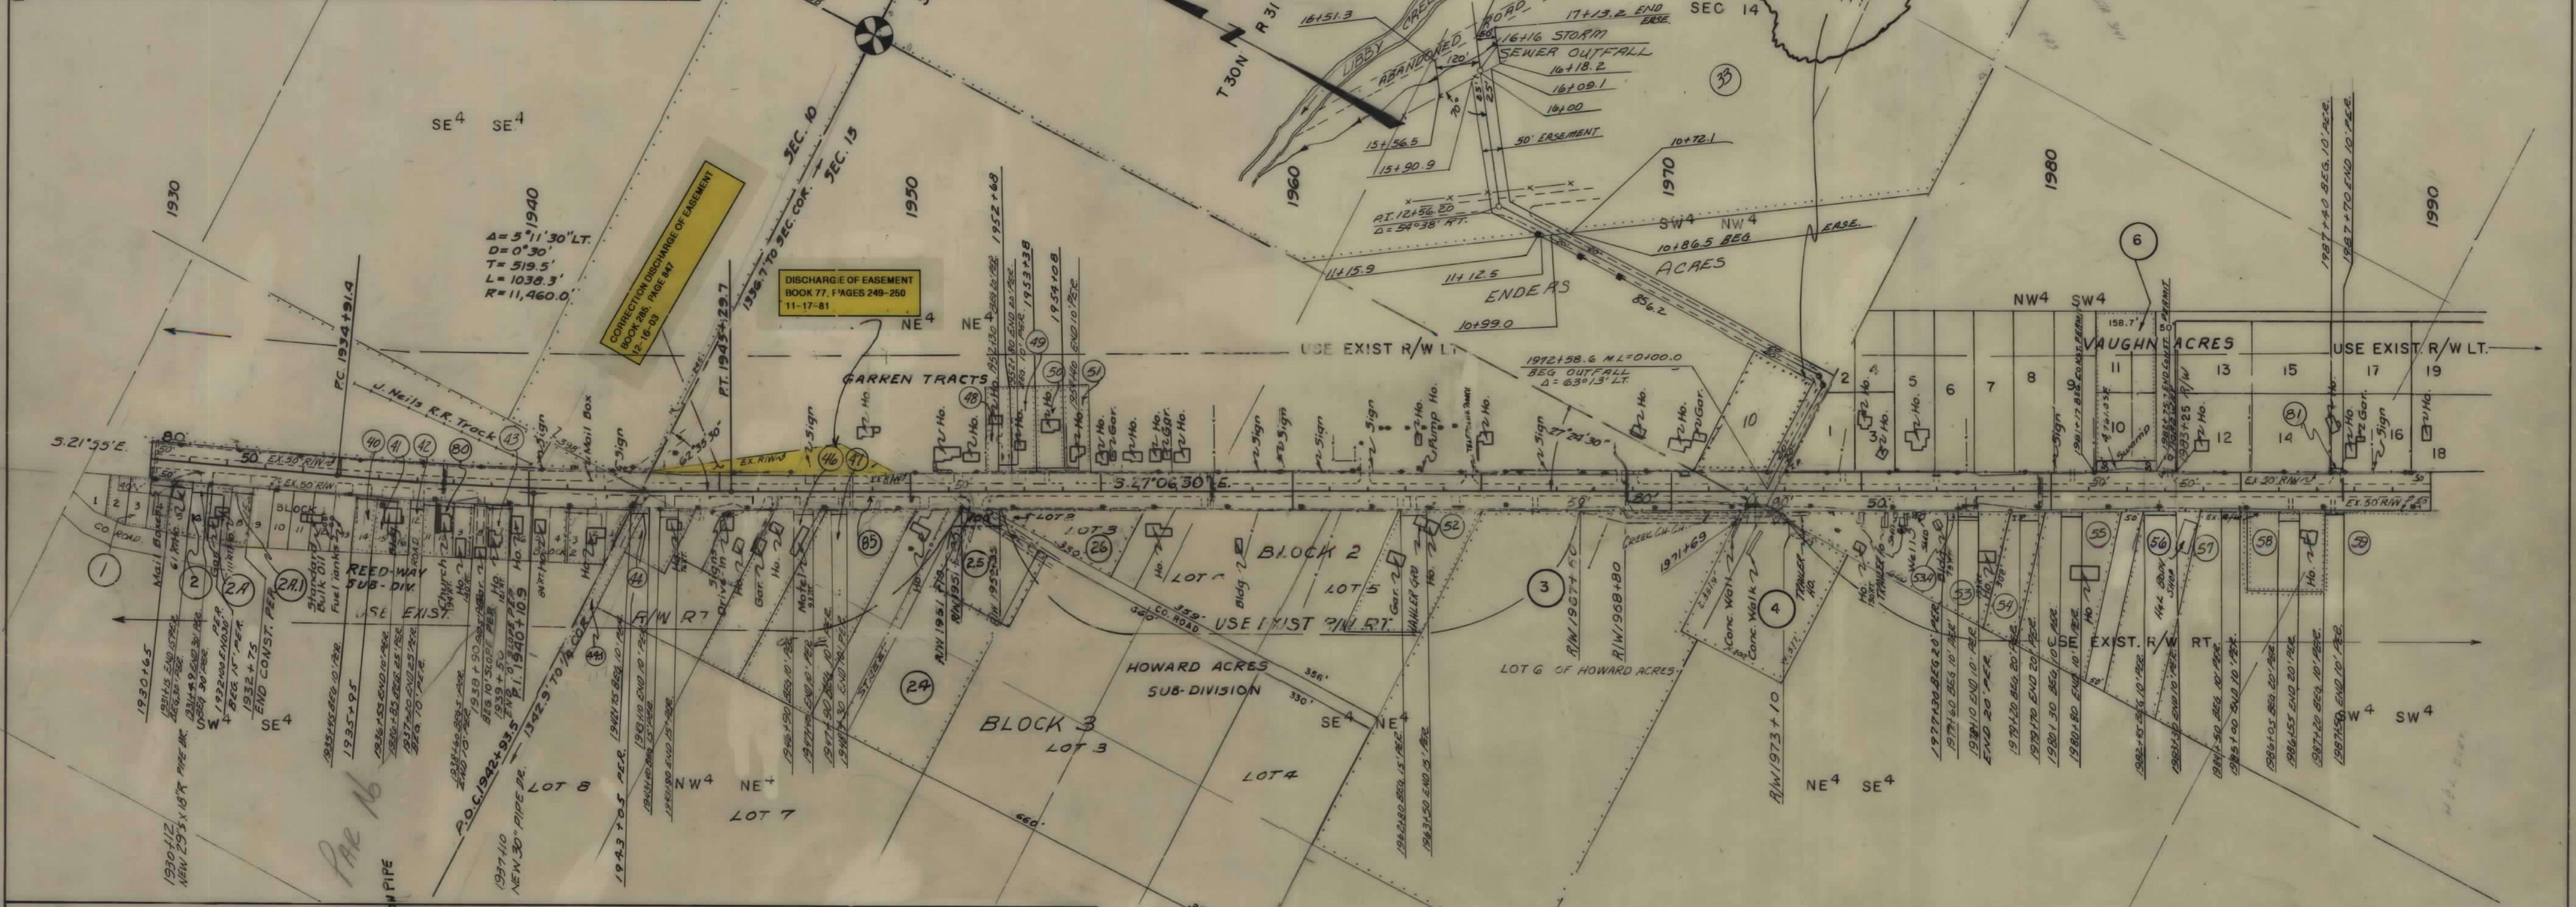

OWNERSHIPS									CONST. PERMIT
PARCEL	NAME	ADDRESS	TOTAL AREA	GROSS R/W AREA	P.T.W. AREA	AREA TO BE ACQUIRED	REMAINDER LEFT	REMAINDER RIGHT	
40	JANITA M. CURTIS & HERB	LIBBY, MONTANA							500 S.F.
41	SWEETLAND & CO. DUNEE	COLUMBIA FALLS, MT.							875 "
42	GEORGE E. KENNETH & KATHLEEN	LIBBY, MONT.							750 "
43	REED A. & THERESE ANN VIGNALI	"							764 "
44	ALFRED & GLADYS SATHER	"							
45	ROBERT J. & MARIEL J. WILKES	"							
46	DELETED								
47	CHARLES F. & M. J. PLYN & RAYMOND K. & HALL C. DEDIC	"							500 "
48	ROBERT T. & END OFFICER	LIBBY, MONTANA							400 "
49	L. J. & A. M. FLESHER & DAVID G. & KAREN M. BOOTH	"							320 "
50	MYRON ERICKSON & LLOYD D. & EVELYN M. COLE	"							760 "
51	LEWIS D. & CHRISTINE WELCH	"							820 "
52	RAYMOND L. & JESSIE V. WALDO	"							700 "
53	ARNA RICHES & DANIELA DELESTE RICHES	"							1,050 "
54	PAVE & FLORENCE I. FISHER	"							500 "
55	EDWARD D. & MARIELA G. GILBERT	"							1,000 "
56	HAROLD J. & TERESA M. KUMMER	"							926 "
57	ELVIS T. & BRIAN A. COLE & GEORGE	"							500 "
58	LEWIS & MARIE E. SCHMIDT	"							1,000 "
59	ELVIS T. & BRIAN A. COLE	"							800 "
44.1	GEORGE W. & MARLENE NELSON	"							336 "

CONSTRUCTION LIMITS
TOP OF CUT
TOE OF FILL


STATE OF MONTANA
STATE HIGHWAY COMMISSION
LAND REQUIRED FOR RIGHT OF WAY
LINCOLN COUNTY
SCALE 1"=200' MAP COMPLETED

MAP TRANS. TO R/W
MAP REVISED
B.P.R. APPROVAL

Appraisals 4-2-71


OWNERSHIPS									
PARCEL	NAME	ADDRESS	TOTAL AREA	GROSS R/W AREA	P.T.W. AREA	AREA TO BE ACQUIRED	REMAINDER		CONST. PER. AREA
8A	LYLE HADGE								
8	LESTER W. FLORY	LIBBY, MONT.	85280.0 SF	2279.0 SF		2272.0 SF	83,001.0 SF		1905.5
9	HESTER E. DUNN	1314 UTAH, LIBBY, MONT.	5.19 AC.	0.26 AC.		0.26 AC.	4.93 AC.		
10	JEANNE SMITH	LIBBY, MONT.	25,277 AC.	11.92 AC.	11.04 AC.	0.88 AC.	7.12 AC.	6.23 AC.	
11	A.C. & AGNES N. HAINES	LIBBY, MONT.	8.82 AC.	0.54 AC.		0.54 AC.	8.28 AC.		
12	WILHELM E. & JEROLIN C. DARROW	LIBBY, MONT.	15.96 AC.	0.88 AC.		0.88 AC.	15.08 AC.		
13	GEORGE WAGNER		2.05 AC.	0.13 AC.		0.13 AC.	1.92 AC.		
59	ELLIS J. & HELEN A. COLE	"							8005.5
60	GORDON J. DAUGHARTY	"							600 "
61	THOMAS D. & PATRICIA L. BONN	"							1,000 "
62	MILDRED MAIDEN DUTTON	"							1,000 "
63	LEONARD V. SMITH	BIG FORK, MONT.							1,500 "
64	ELLIS J. & HELEN A. COLE	LIBBY, MONT.							400 "
65	ROBERT T. & ENID E. OFFICER	"							800 "
66	ARLENE JONES	"							
67	ROBERT G. & IDA M. ADAMS	"							500 "
68	RAY & DONNA BROMPS	"							500 "
69	E.T. DUPONT & NEMOURS & CO.	"							1,500 "
70	A.C. & AGNES N. HAINES	"							1,250 "
71	DELETED	"							
72	HESTER E. DUNN	1314 UTAH, LIBBY, MONT.							500 "
73	JEANNE SMITH	"							2410 "
74	BOVD E. ADKISON	"							700 "
75	WILHELM E. & JEROLIN C. DARROW	"							2,000 "
76	SMALL BUSINESS ADM. C/D BARS SERVICE STA	"							700 "
77	DEPT. OF	"							
78	DELETED	"							

FED. ROAD DIST. NO.	STATE	FED. AID PROJECT NO.	STATE NO.	SHEET NO.	TOTAL SHEETS
8	MONT.	F 330 (5)	1330 (05)	4	6

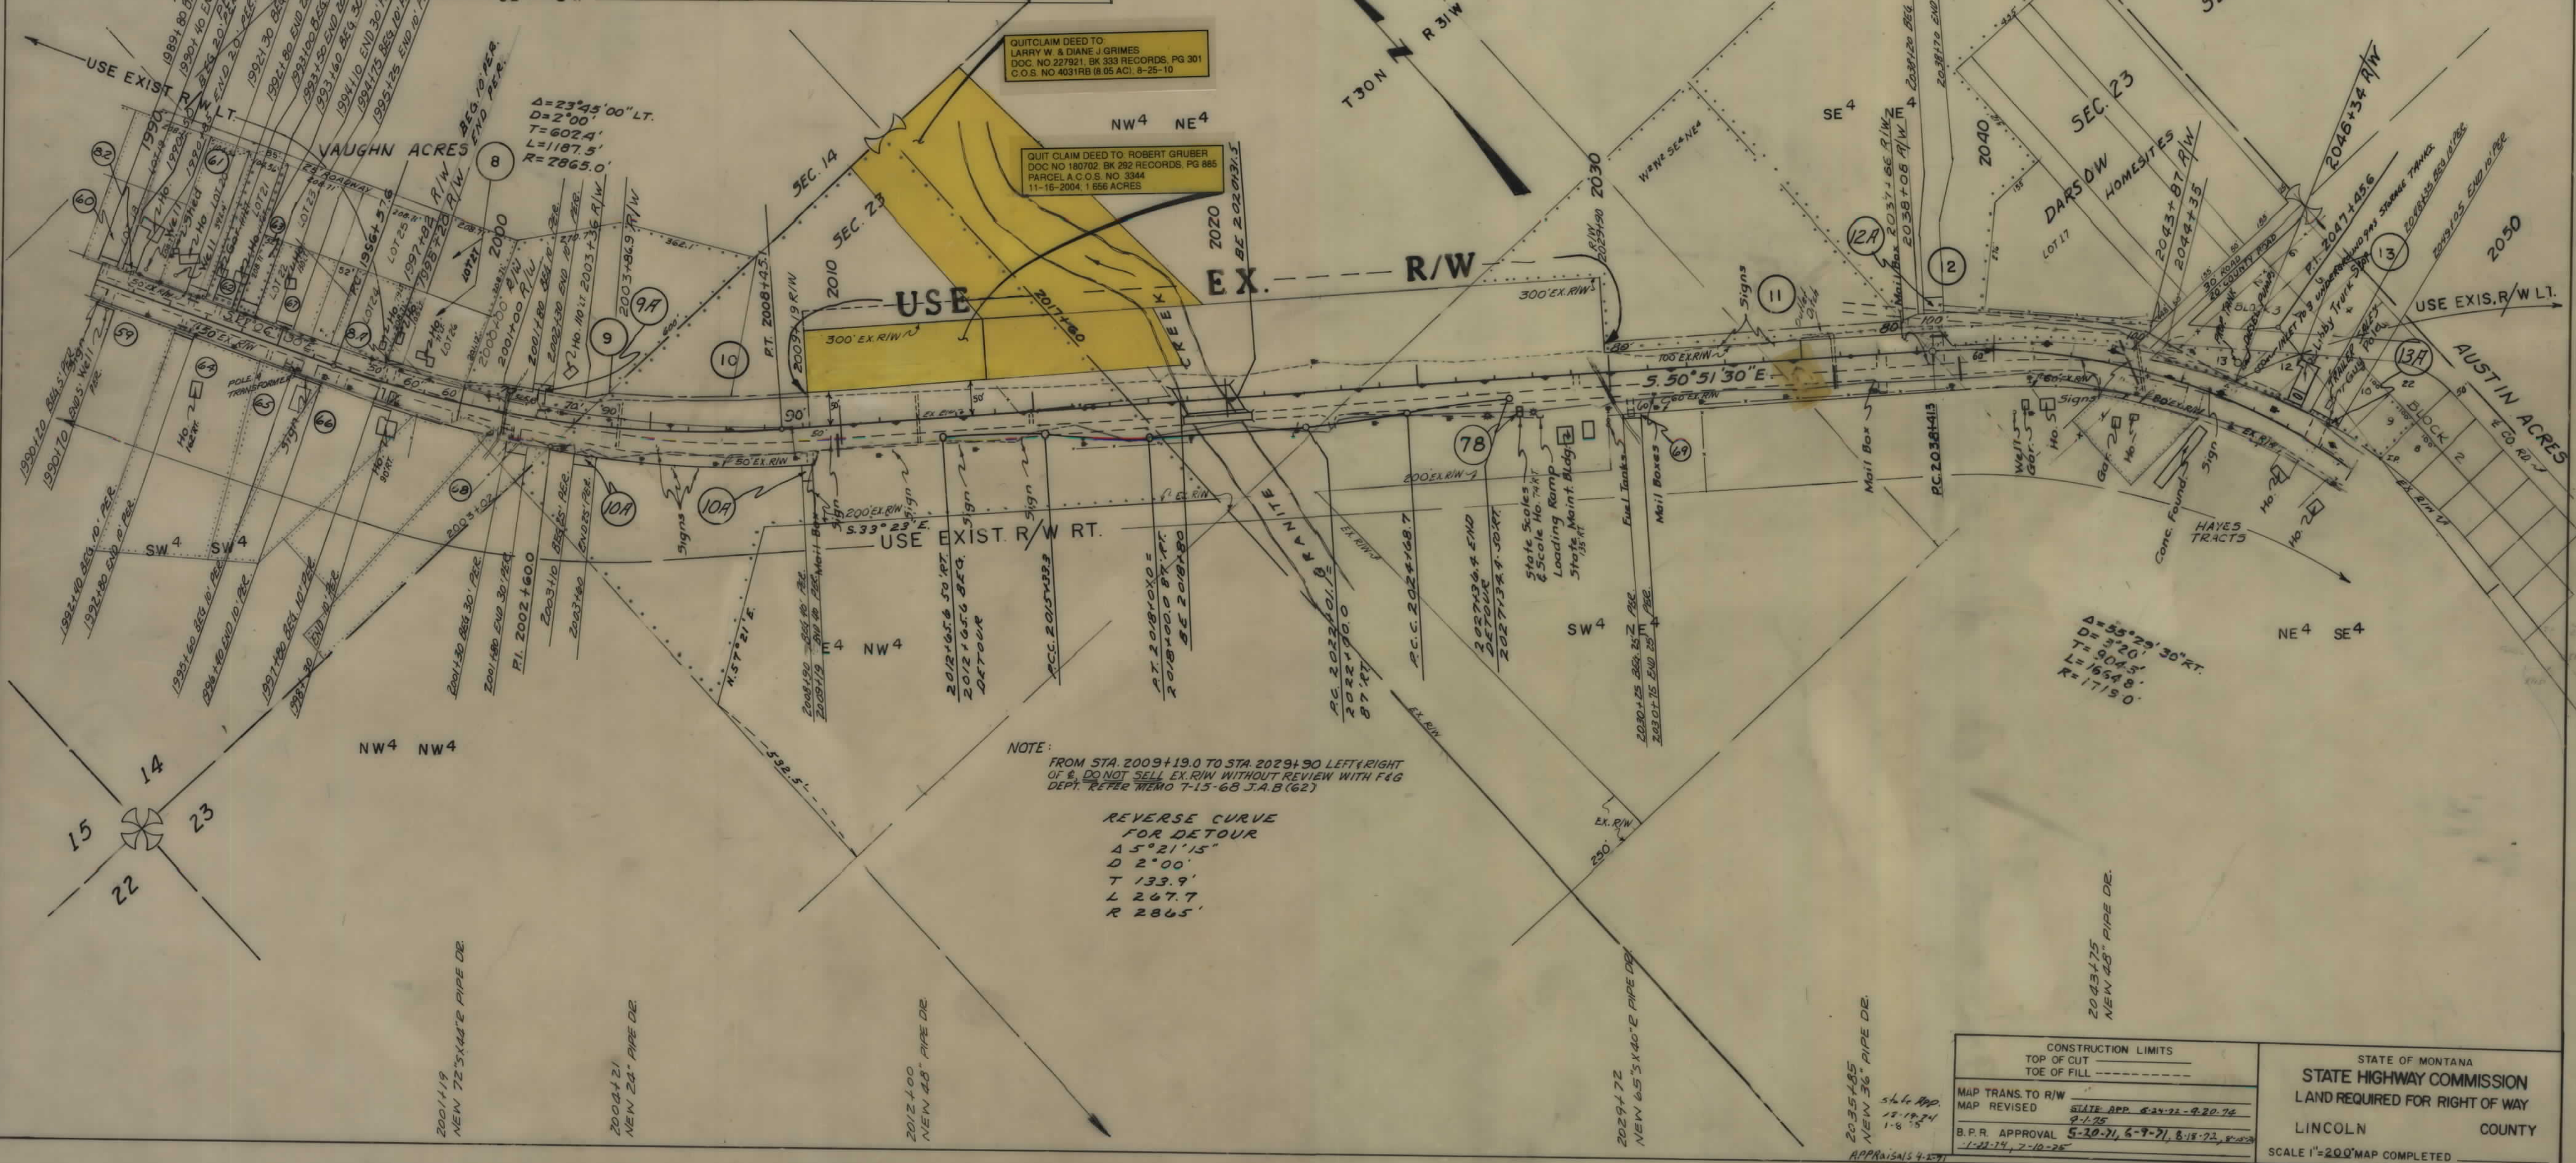

PARCEL	NAME	ADDRESS	TOTAL AREA	GROSS R/W AREA	P.T.W. AREA	AREA TO BE ACQUIRED	REMAINDER		CONST. PERMIT AREA
							LEFT	RIGHT	
14	DELETED								
15	MYRON E. & VERONICA ERICKSON			32200.0SF		32200.0SF			
16	JAMES R. & WILMA E. HENDRICKSON		264,845.05	6475.0 SF		6475.0 SF		258,370.05	
17	J. LLOYD & ALICE C. EVANS	LIBBY, MONT.		44000.0SF		44000.0SF			
18	DELETED			5.7 AC.		5.7 AC.			0.28 AC.
27	DELETED								
28	DELETED								
29	DELETED								
30	DELETED								
31	DENEY BOWMER	BOX 819, LIBBY, MONT.		9,700.5F		9,700.5F			
71	EUGENE E. & DONNA NEUBAUER	LIBBY, MONT.							2,775.5F
72	ROXY L. TENNISON	"							500 "
73	NIA & ALMA PHILLIPS	"							500 "
74	JANICE LINDBOM	OSAGE, MINN.							1,160 "
75	EARL C. & I.C. BONDESON & JANICE LINDBOM	"							1,200 "
76	OLAN B. & ARTIE E. ODOM	LIBBY, MONT.							1,000 "
83	ROSIE E. SKRAMSTAD								450 "
84	LLOYD D. CARR								500 "

FED. ROAD DIST. NO.	STATE	FED. AID PROJECT NUMBERS		STATE NO.	SHEET NO.	TOTAL SHEETS
		CONST. NO.	R/W NO.			
8	MONT.		F-330 (5)	1330-05	5	6

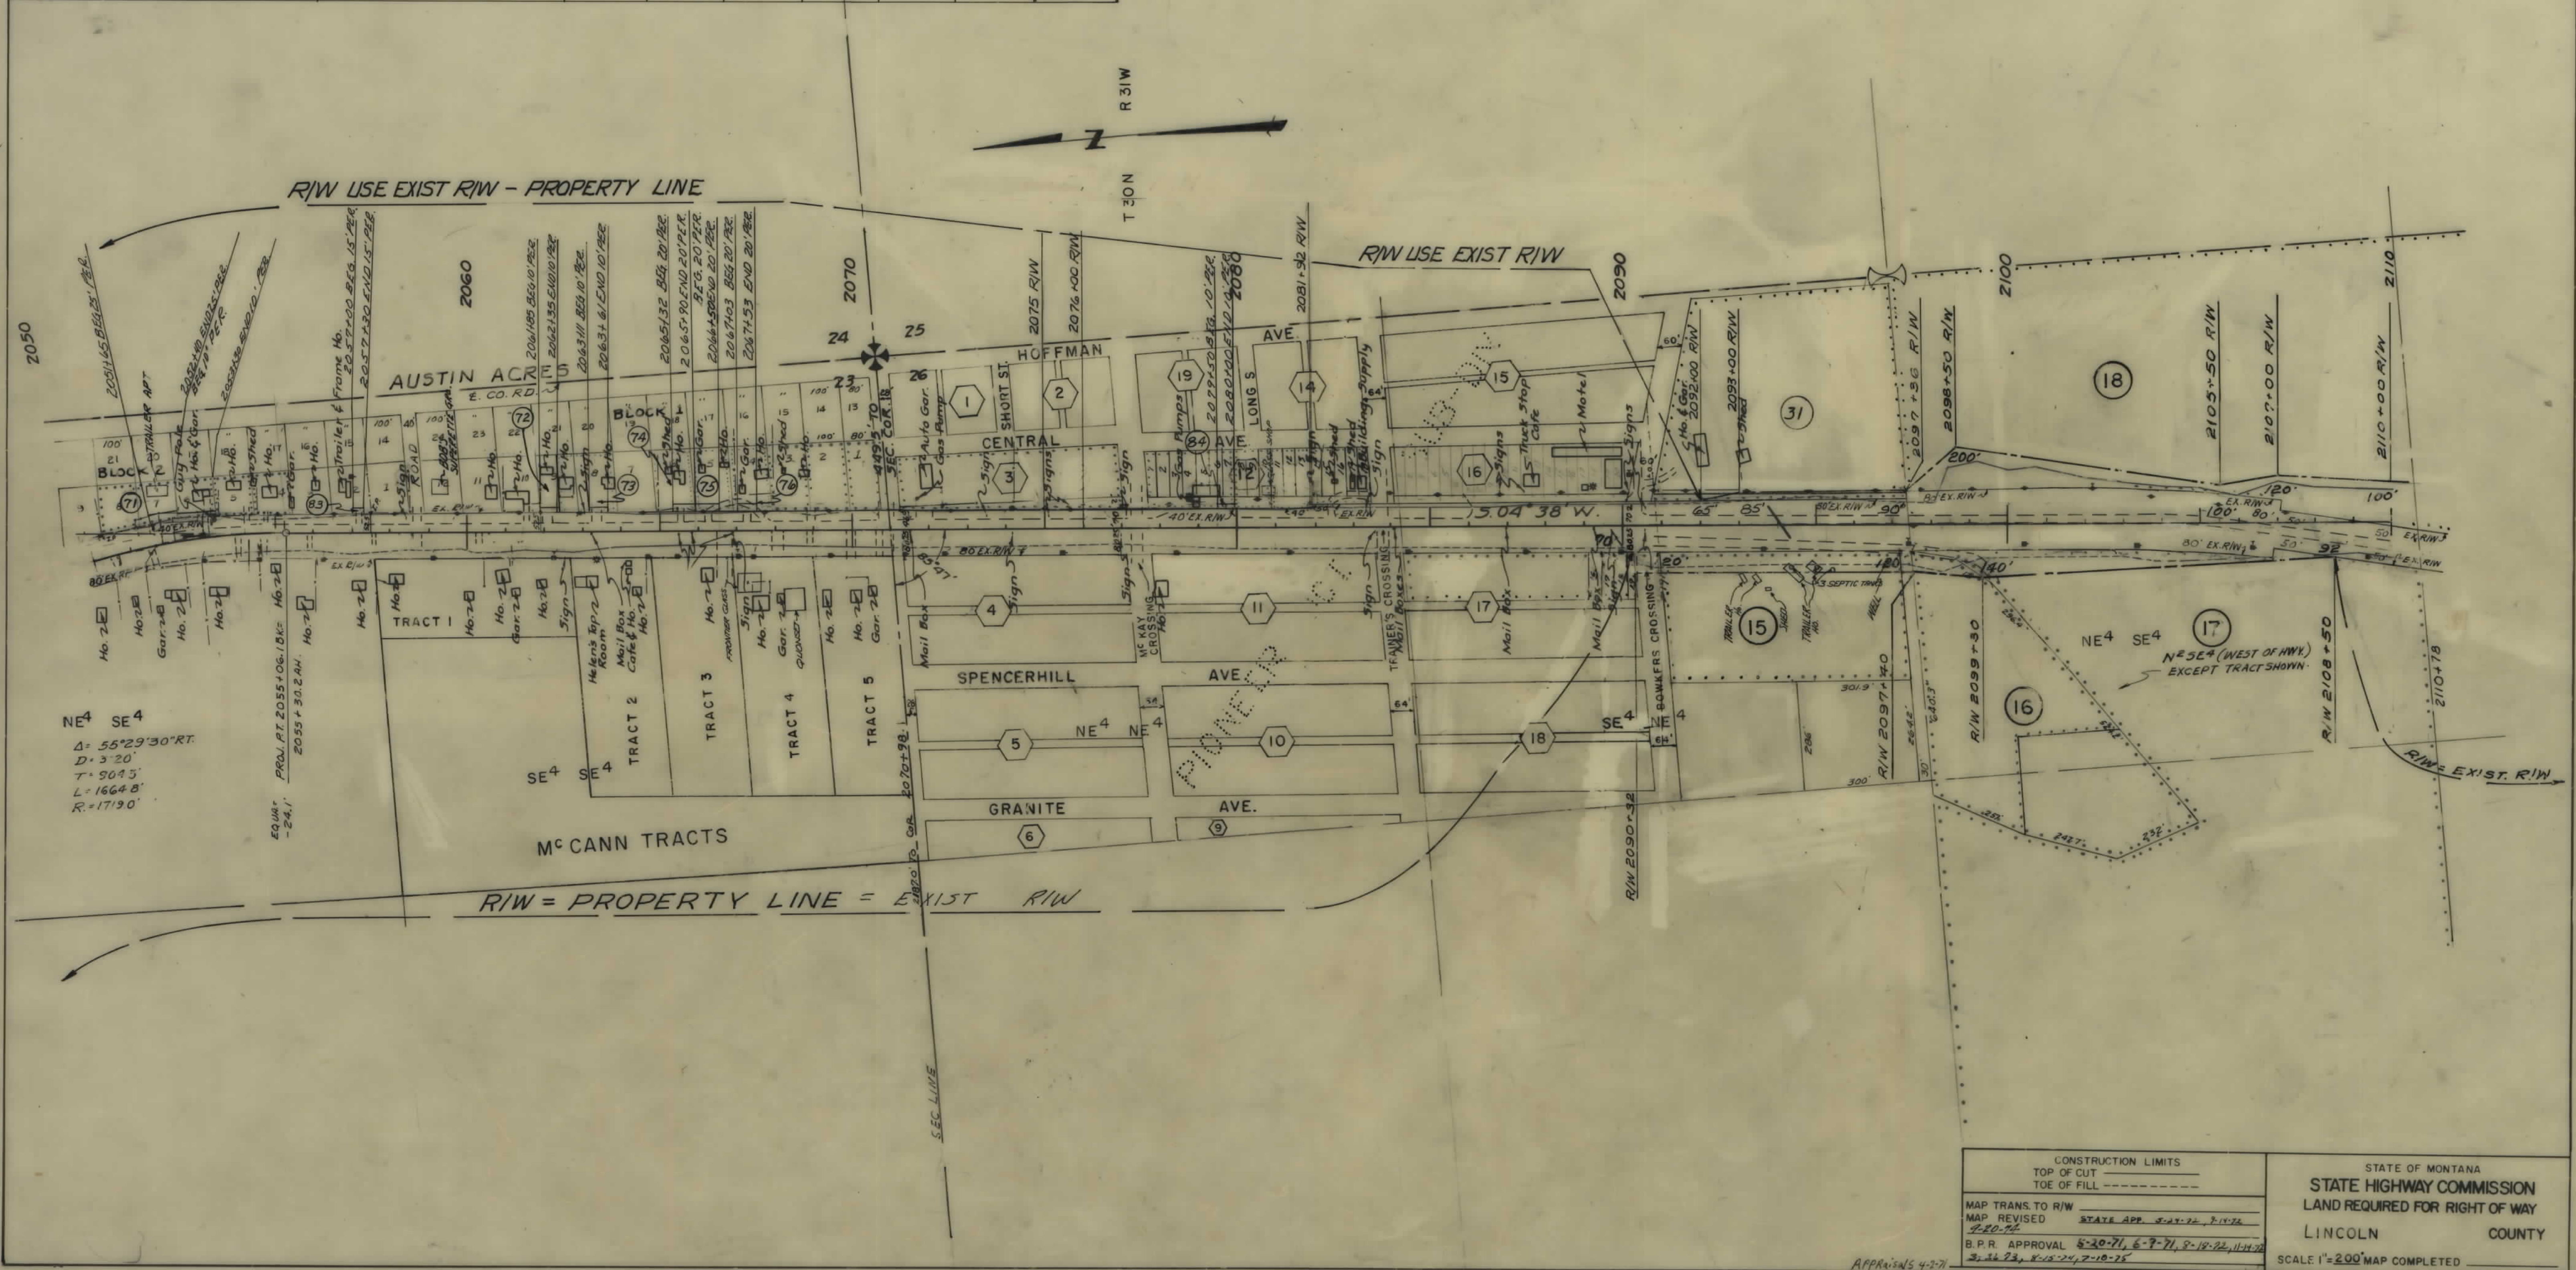

CONSTRUCTION LIMITS		STATE OF MONTANA	
TOP OF CUT		STATE HIGHWAY COMMISSION	
TOE OF FILL		LAND REQUIRED FOR RIGHT OF WAY	
MAP TRANS TO R/W		LINCOLN COUNTY	
MAP REVISED		SCALE 1"=200' MAP COMPLETED	
B.P.R. APPROVAL			

OWNERSHIPS									CONST. PERMIT AREA
PARCEL	NAME	ADDRESS	TOTAL AREA	GROSS R/W AREA	P.T.W. AREA	AREA TO BE ACQUIRED	REMAINDER		
							LEFT	RIGHT	
17	J. LLOYD & ALICE C. EVANS	LIBBY, MONT.		44000.0SF		44000.0SF			
18	" " " "	" "		5.7AC.		5.7AC.			0.28 AC.
19	WALTER H. & GENEVA KEMP			7000.0SF		7000.0SF			
20	J. LLOYD & ALICE C. EVANS	LIBBY, MONT.		600.0SF		600.0 SF			
18A	" " " "	" "							0.10 AC.
18B	L. CHARLES EVANS, ET AL	" "							0.02 " "
79	DONALD J. COX	" "							0.03 " "

FED. ROAD DIST. NO.	STATE	FED. AID PROJECT NUMBERS		STATE NO.	SHEET NO.	TOTAL SHEETS
		CONST. NO.	R/W NO.			
8	MONT.		F-330 (5)	1330-05	6	6



CONSTRUCTION LIMITS		STATE OF MONTANA	
TOP OF CUT		STATE HIGHWAY COMMISSION	
TOE OF FILL		LAND REQUIRED FOR RIGHT OF WAY	
MAP TRANS. TO R/W		LINCOLN COUNTY	
MAP REVISED		SCALE 1"=200'	
B.P.R. APPROVAL		MAP COMPLETED	