


PLANS

NOT

TO


SCALE

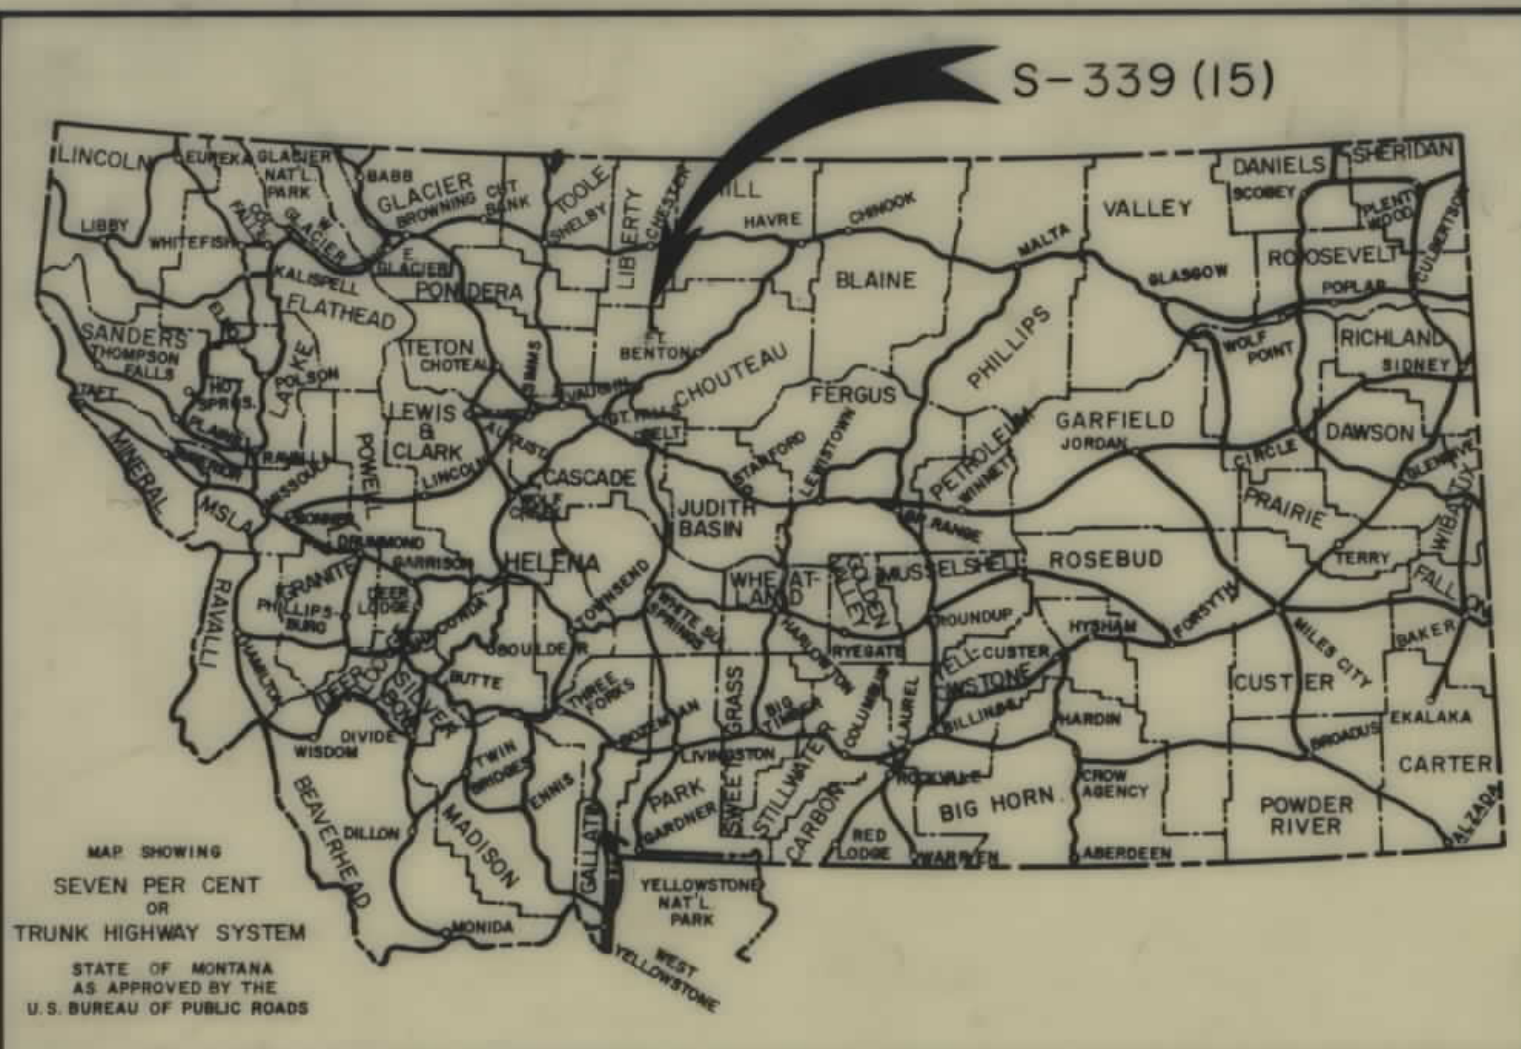

CONVENTIONAL SIGNS	
RIGHT OF WAY LINE	---
CENTERLINE (CL) OR PROJECTED LINE	---
ST'D. CENTERLINE	---
PARCEL NUMBER	②
OWNERSHIP BOUNDARY	---
R/W USE EXISTING R/W LT. OR RT.	---
PRESENT TRAVELED WAY (RT.W.)	---
R/W LINE FENCED	---
RAILROAD R/W	---
CONSTRUCTION LIMITS	CUT --- FILL ---
FENCE LINE	---
CONTROL OF ACCESS WITH FENCE	---
CONTROL OF ACCESS WITHOUT FENCE	---
GATE IN FENCE	---
CATTLE GUARD=24'	---
STATE & NATIONAL BORDER LINES	---
CITY OR TOWN LIMITS LINE	---
COUNTY LINE	---
RESERVATION LINE	---
TOWNSHIP & SECTION LINE	---
1/2 SECTION LINE	---
1/4 SECTION LINE	---
SECTION CORNER	ROUND UNFOUND
1/4 SECTION COR.	---
1/16 SECTION COR.	---
CENTER OF SECTION	---
TELEPHONE OR TELEGRAPH POLES IN PLACE	---
POWER POLES IN PLACE	---
TEL. OR TEL. OR POWER POLES TO BE MOVED	---
NEW PIPES	---
OLD PIPES IN PLACE	---
OUTLET DITCH	---
INLET DITCH	---
DITCHES	---
CHANNEL CHANGES	CH. CHG. ---
BRIDGE	---
RAILROADS	---

STATE OF MONTANA
STATE HIGHWAY COMMISSION
RIGHT OF WAY PLAN OF
FEDERAL AID PROJECT NO. S-339(15) R/W
S-339() CONST.
FORT BENTON-CHESTER
CHOUTEAU COUNTY LINE-SOUTH

5.008 MILES

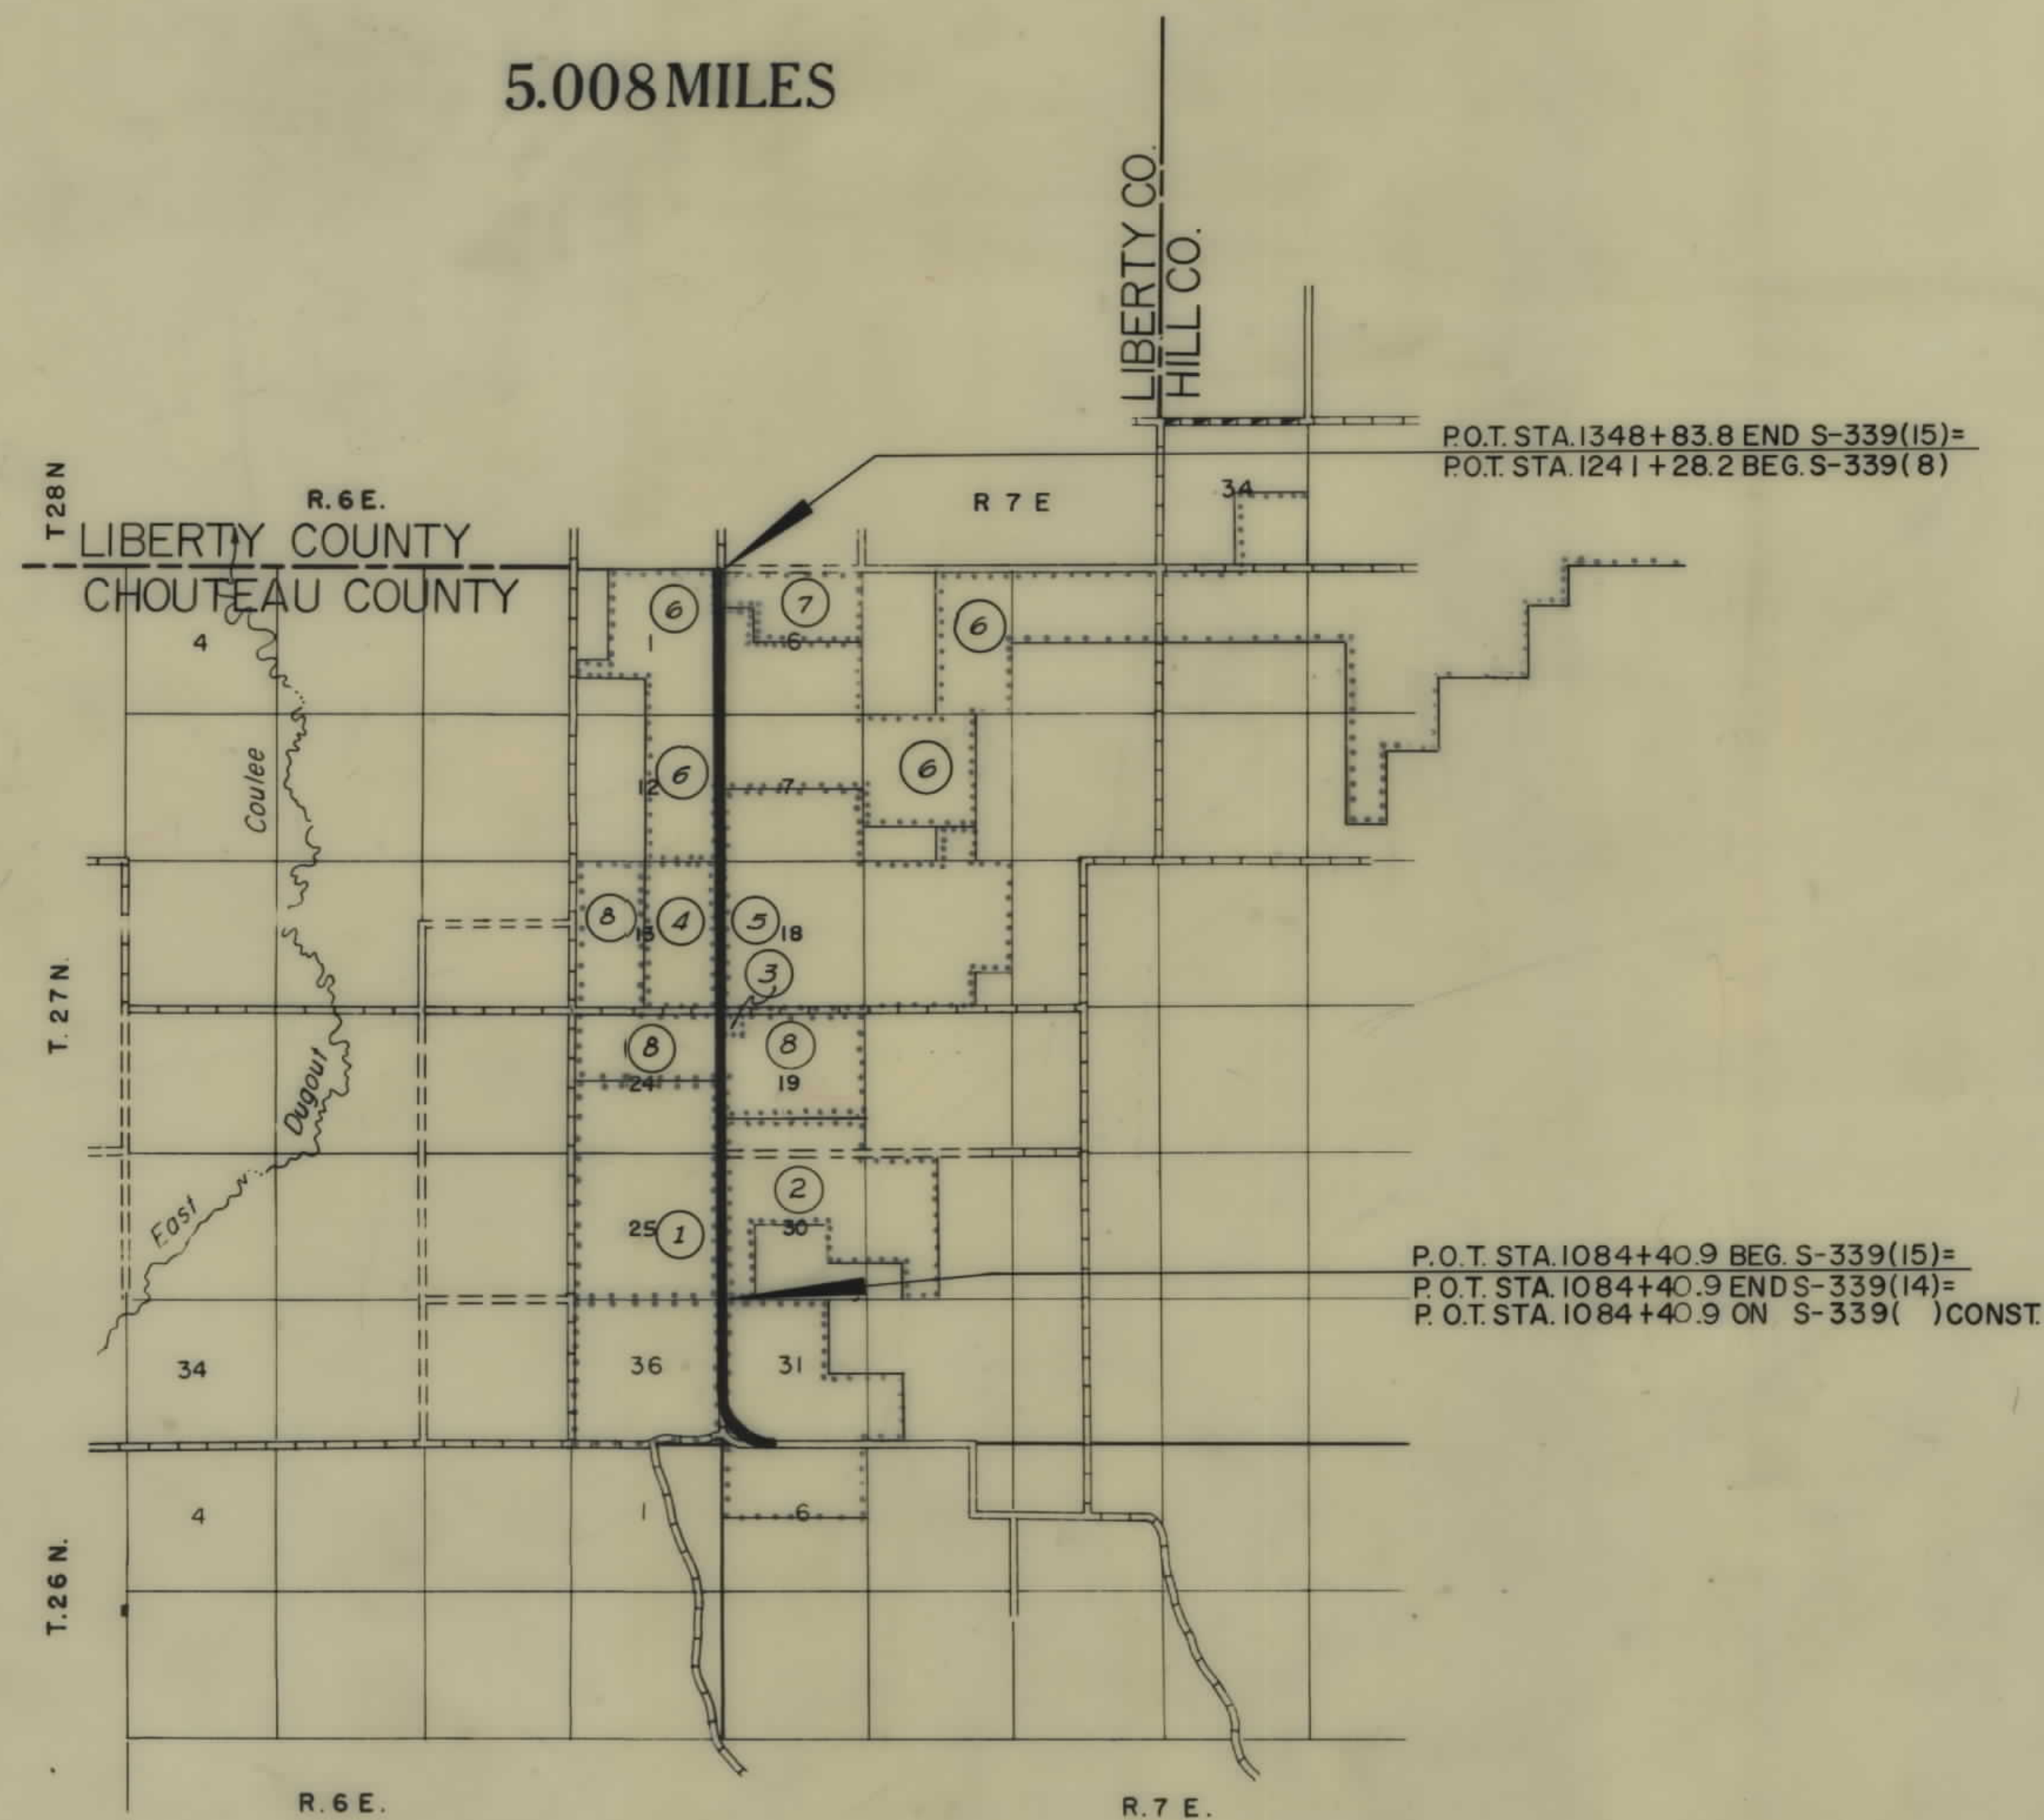

FED. ROAD DIST. NO.	STATE OF MONTANA	FED. AID PROJECT NUMBERS		STATE NO.	SHEET NO.	TOTAL SHEETS
		CONST. NO.	R/W NO.			
8			S-339(15)	3339-15	1	6

FORT BENTON-CHESTER
CHOUTEAU COUNTY LINE-SOUTH


INDEX		
PARCEL NO.	OWNERSHIPS	SHEET NO.
1	M.M. & J.A. GOTTFRIED	2 & 3
2	E.O. GOTTFRIED, (CONT. PUR. FRANCIS L. GOTTFRIED)	2 & 3
3	CHOUTEAU CO. SCHOOL DISTRICT "30"	3
4	J.D. & M.M. ROMAIN, 1/2 INT. & GREELY ELEVATOR COMPANY, 1/2 INT.	3 & 4
5	FERNE H. & BEN REDANT	3, 4 & 5
6	L. FROMAIN	4, 5 & 6
7	JOSEPH ROMAIN	6
8	E.O. GOTTFRIED, (CONT. PUR. EDWARD GOTTFRIED)	3

STATE HIGHWAY COMMISSION OF MONTANA	
APPROVED:	STATE OF MONTANA REGISTERED No. 174ES LEWIS M. CHITTAM CIVIL ENGINEER AND LAND SURVEYOR
1-23 19 67 <i>Lewis M. Chittam</i> STATE HIGHWAY ENGINEER	
U.S. DEPARTMENT OF TRANSPORTATION FEDERAL HIGHWAY ADMINISTRATION BUREAU OF PUBLIC ROADS	
APPROVED:	
DIVISION ENGINEER	DATE

3-29-68
P.E. 5339(15)


OWNERSHIPS								
PARCEL	NAME	ADDRESS	TOTAL AREA	GROSS R/W AREA	P.T.W. AREA	AREA TO BE ACQUIRED	REMAINDER	
							LEFT	RIGHT
1	M.M. & J.A. GOTTFREID	FT. BENTON, MONT.	960.00 AC.	7.26 AC.	5.46 AC.	1.80 AC.	952.74 AC.	
2	E.O. GOTTFRIED (CONTR. PUR. FRANCIS L. GOTTFREID)	% JAMES A. GOTTFREID, FT. BENTON, MONT.	866.64 "	17.15 "	4.54 "	12.61 "		849.49 AC.

FED. ROAD DIST. NO.	STATE OF MONTANA	FED. AID PROJECT NUMBERS		STATE NO.	SHEET NO.	TOTAL SHEETS
		CONST. NO.	R/W NO.			
8			S-339(15)	3339-15	2	6

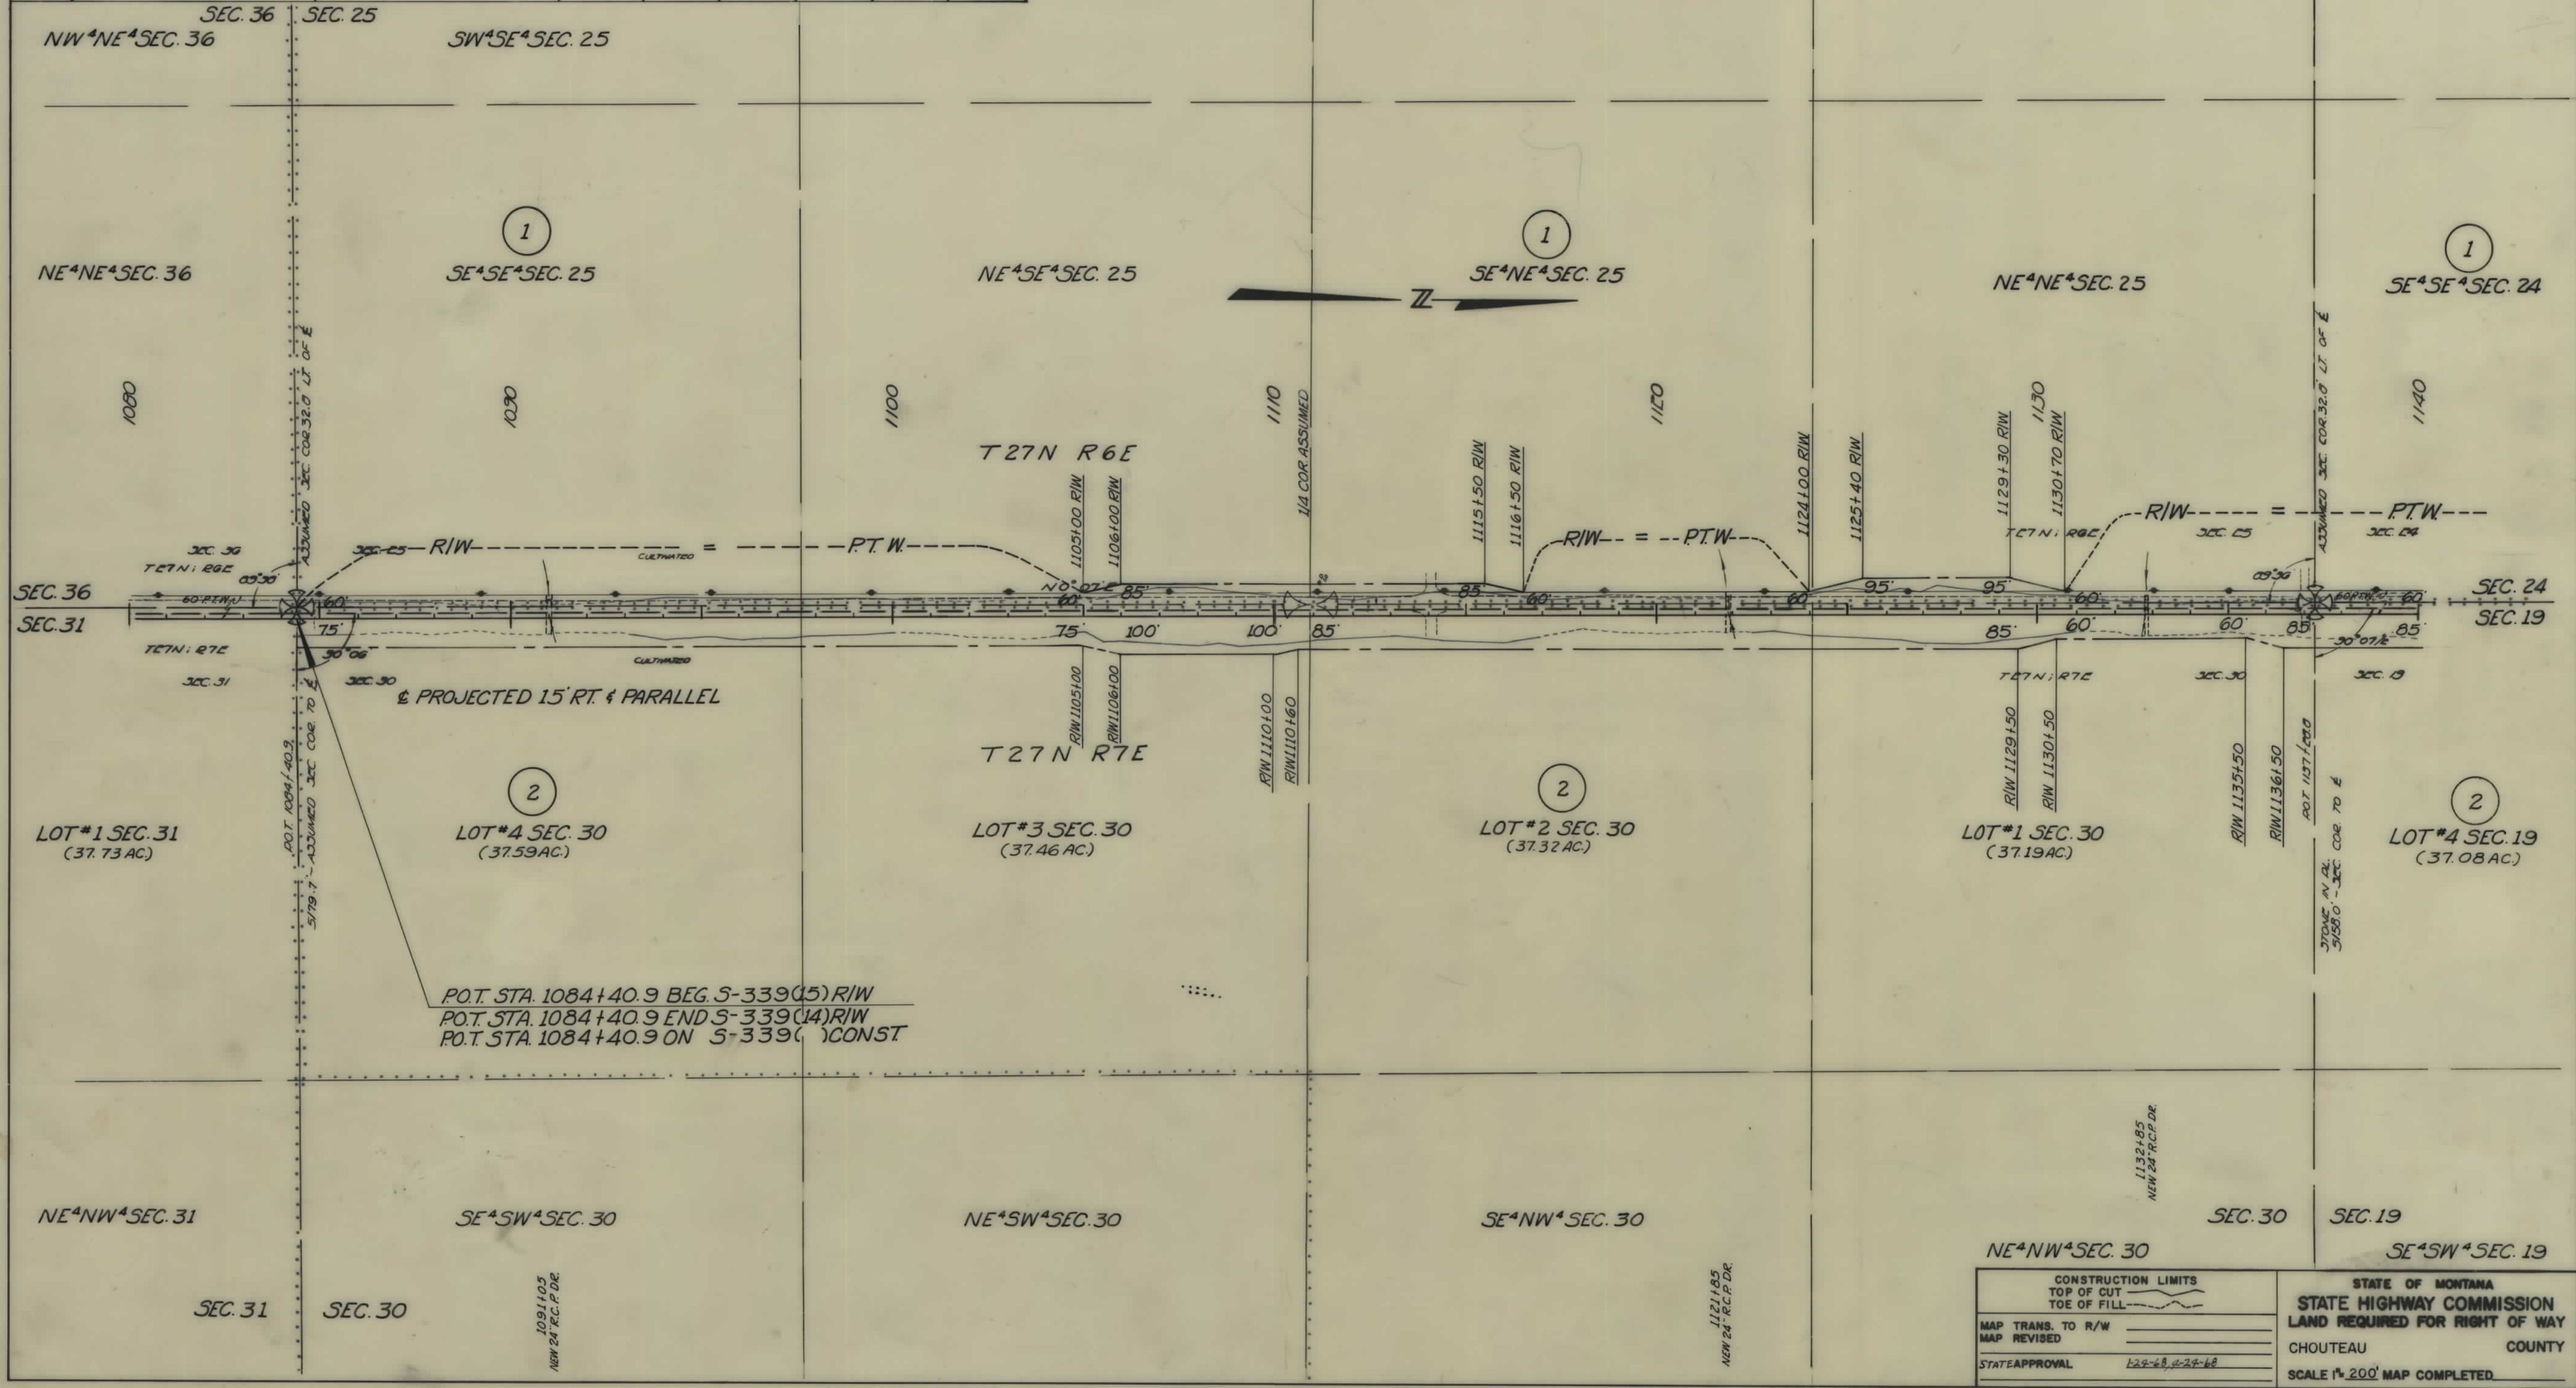

OWNERSHIPS								
PARCEL	NAME	ADDRESS	TOTAL AREA	GROSS R/W AREA	P.T.W. AREA	AREA TO BE ACQUIRED	REMAINDER	
							LEFT	RIGHT
1	M.M. & J.A. GOTTFRIED	FORT BENTON, MONT.	960.00 AC.	7.26 AC.	5.46 AC.	1.80 AC.	952.74 AC.	
2	E.O. GOTTFRIED (CONTR. PUR. FRANCIS L. GOTTFRIED)	% JAMES A. GOTTFRIED, FT. BENTON, MONT.	866.64 "	17.15 "	4.54 "	12.61 "		849.99 "
3	CHOUTEAU CO. SCHOOL DIST. #30	FT. BENTON, MONT.	1.75 "	0.66 "	0.23 "	0.43 "		1.09 "
4	J.D. & M.M. ROMAIN, 1/2 INT. & GREELY ELEVATOR CO., 1/2 INT.	FT. FALLS, MONT.	320.00 "	5.96 "	4.86 "	1.10 "	314.04 "	
5	FERNE H. & BEN REDANT	FT. BENTON, "	1379.85 "	14.79 "	5.46 "	9.33 "		1565.06 "
8	E.O. GOTTFRIED (CONTRACT PUR. EDWARD GOTTFRIED)	% JAMES A. GOTTFRIED, FT. BENTON, MONT.	1109.05 "	11.13 "	4.33 "	6.80 "	636.27 "	461.65 "


FED. ROAD DIST. NO.	STATE OF	FED. AID PROJECT NUMBERS		STATE NO.	SHEET NO.	TOTAL SHEETS
8	MONTANA	CONST. NO.	R/W NO.			
			S-339 (15)	3339-15	3	6

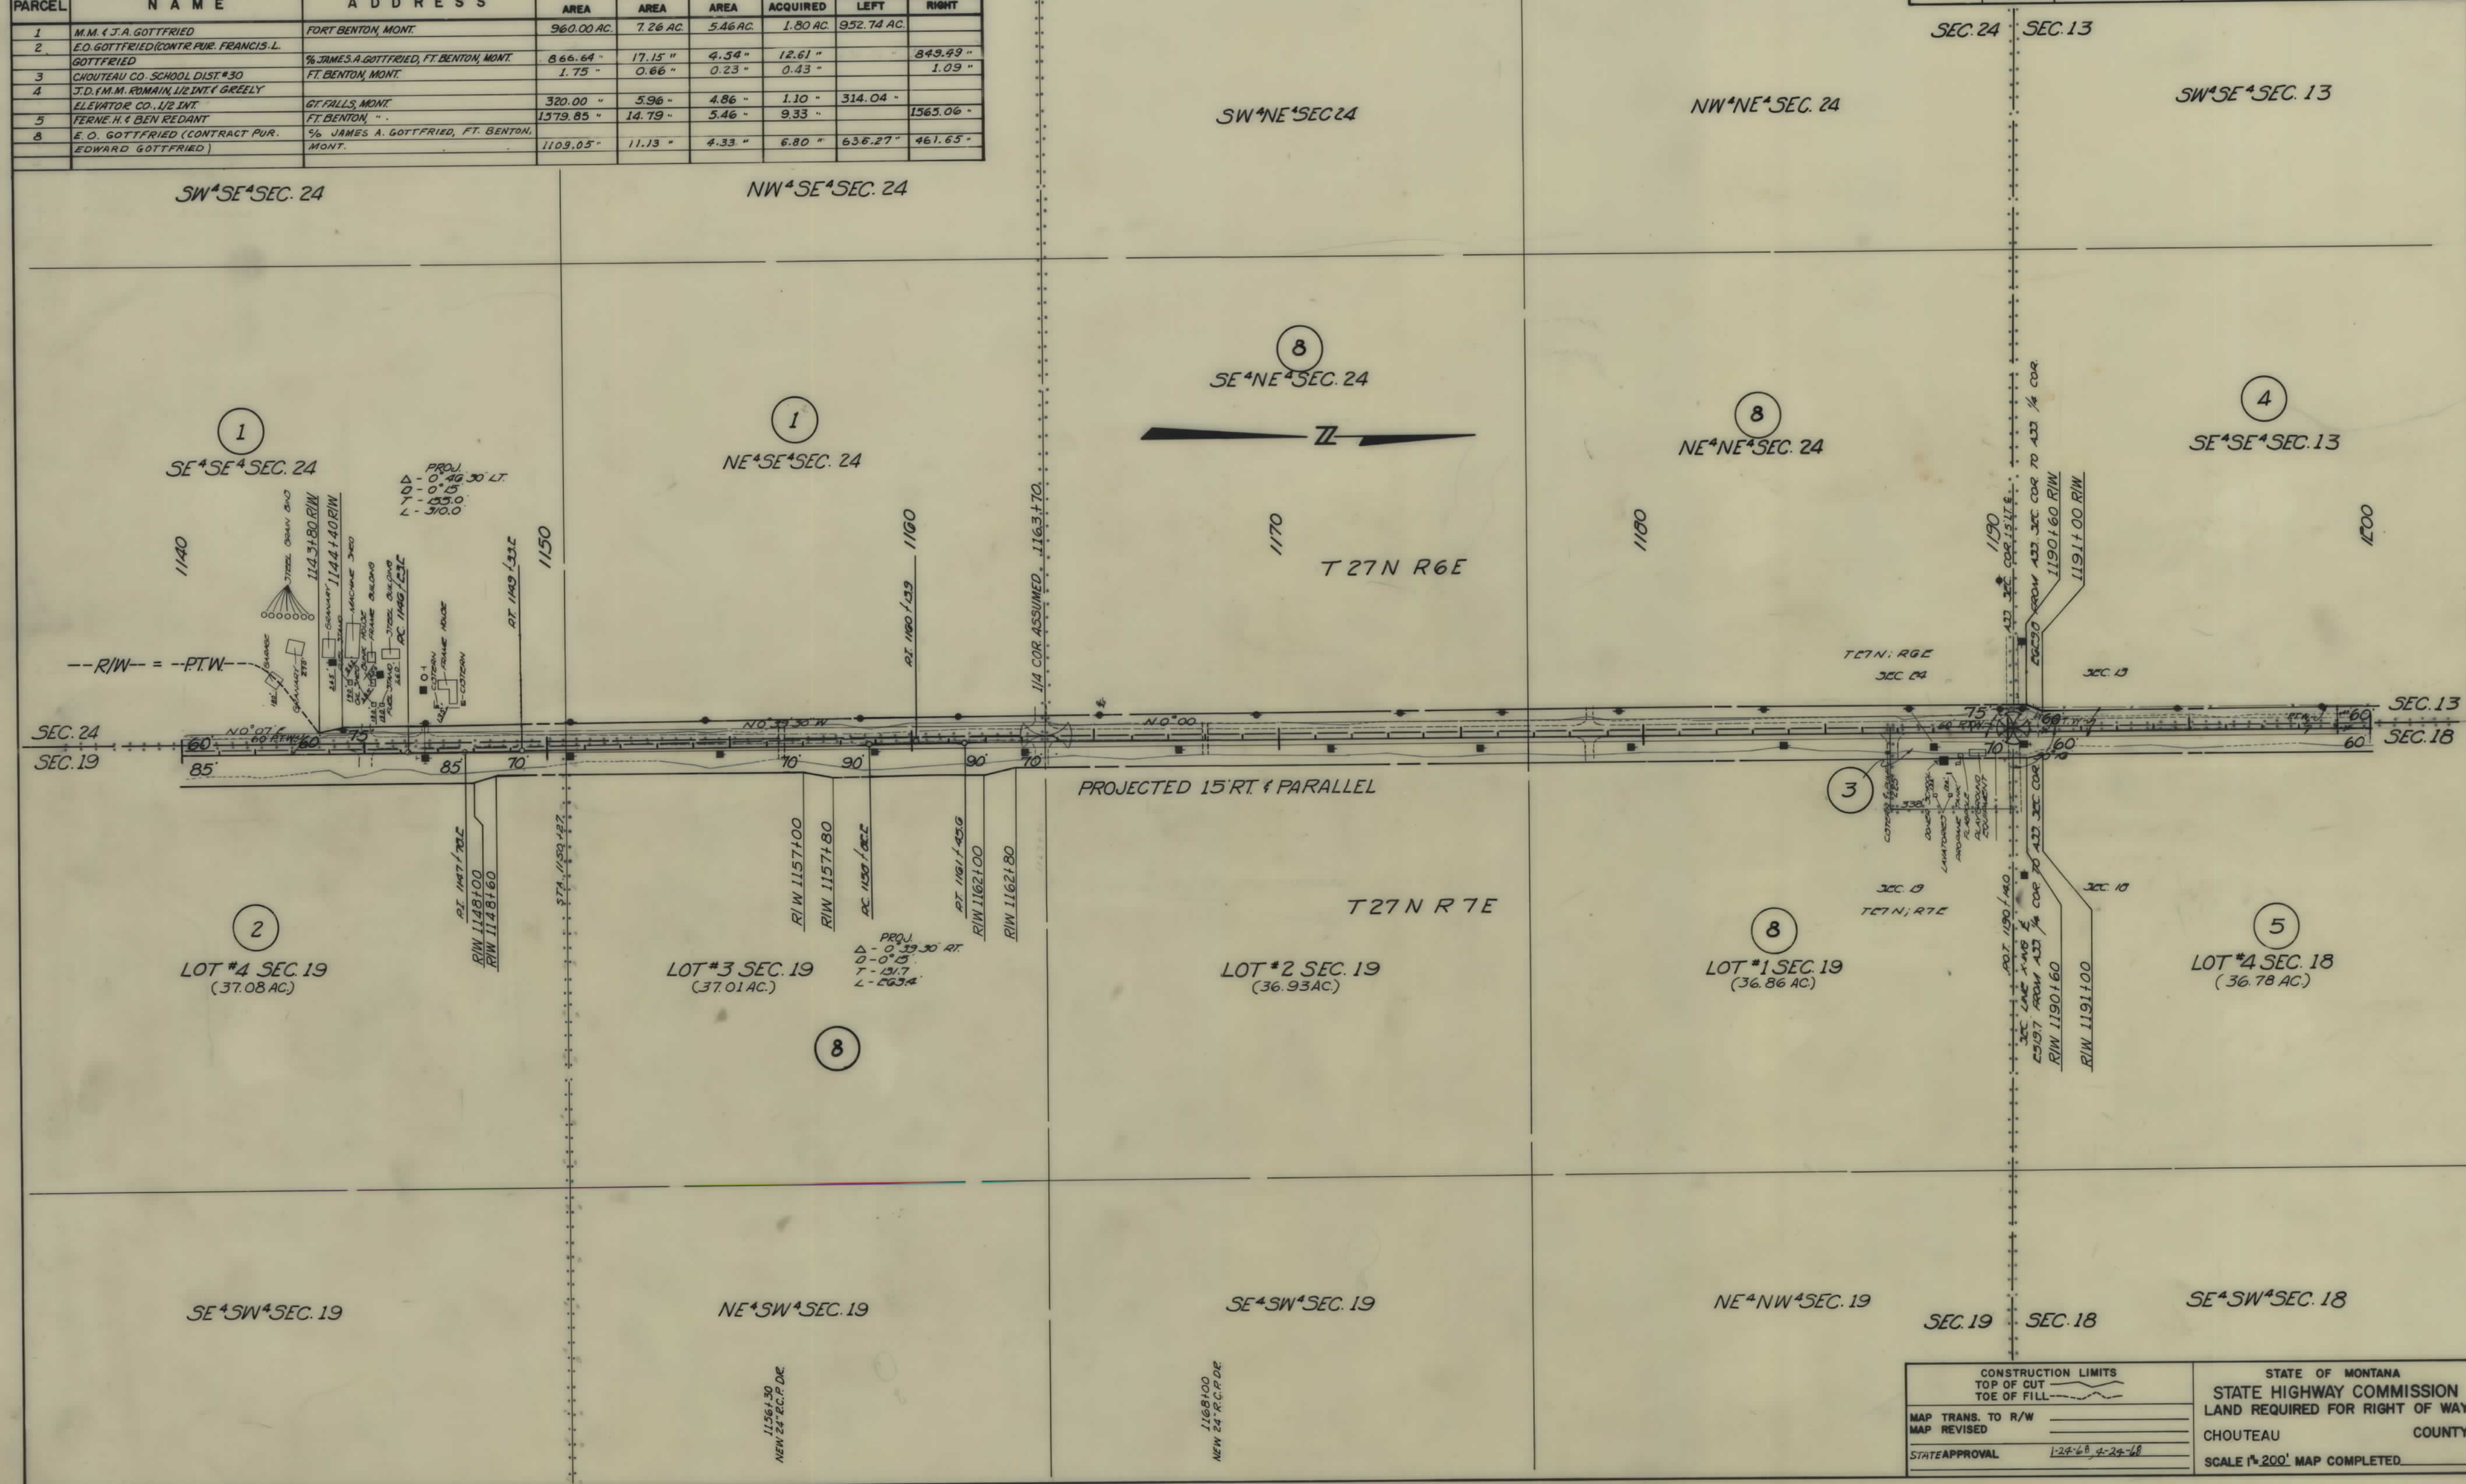

CONSTRUCTION LIMITS		STATE OF MONTANA	
TOP OF CUT		STATE HIGHWAY COMMISSION	
TOE OF FILL		LAND REQUIRED FOR RIGHT OF WAY	
MAP TRANS. TO R/W		CHOUTEAU	COUNTY
MAP REVISED		SCALE 1"=200' MAP COMPLETED	
STATE APPROVAL	1-24-68 9-24-68		


OWNERSHIPS								
PARCEL	NAME	ADDRESS	TOTAL AREA	GROSS R/W AREA	R.T.W. AREA	AREA TO BE ACQUIRED	REMAINDER	
							LEFT	RIGHT
4	J.D. & M.M. ROMAIN, 1/2 INT. & GREELY ELEVATOR CO, 1/2 INT.	(ROMAIN, FT. BENTON) (GREELY, GT. FALLS, MONT.)	320.00 AC.	5.96 AC.	4.86 AC.	1.10 AC.	314.04 AC.	
5	FERNE H. & BEN. REDANT	FT. BENTON, MONT.	1,579.85 "	14.79 "	5.46 "	9.33 "		1,563.06 AC.
6	LAWRENCE F. ROMAIN	CHESTER, "	6,112.22 "	24.22 "	17.46 "	6.76 "	769.03 "	5,318.97 "

FED. ROAD DIST. NO.	STATE OF MONTANA	FED. AID PROJECT NUMBERS	STATE NO.	SHEET NO.	TOTAL SHEETS
8	MONTANA	CONST. NO. S-339(15)	3339-15	4	6

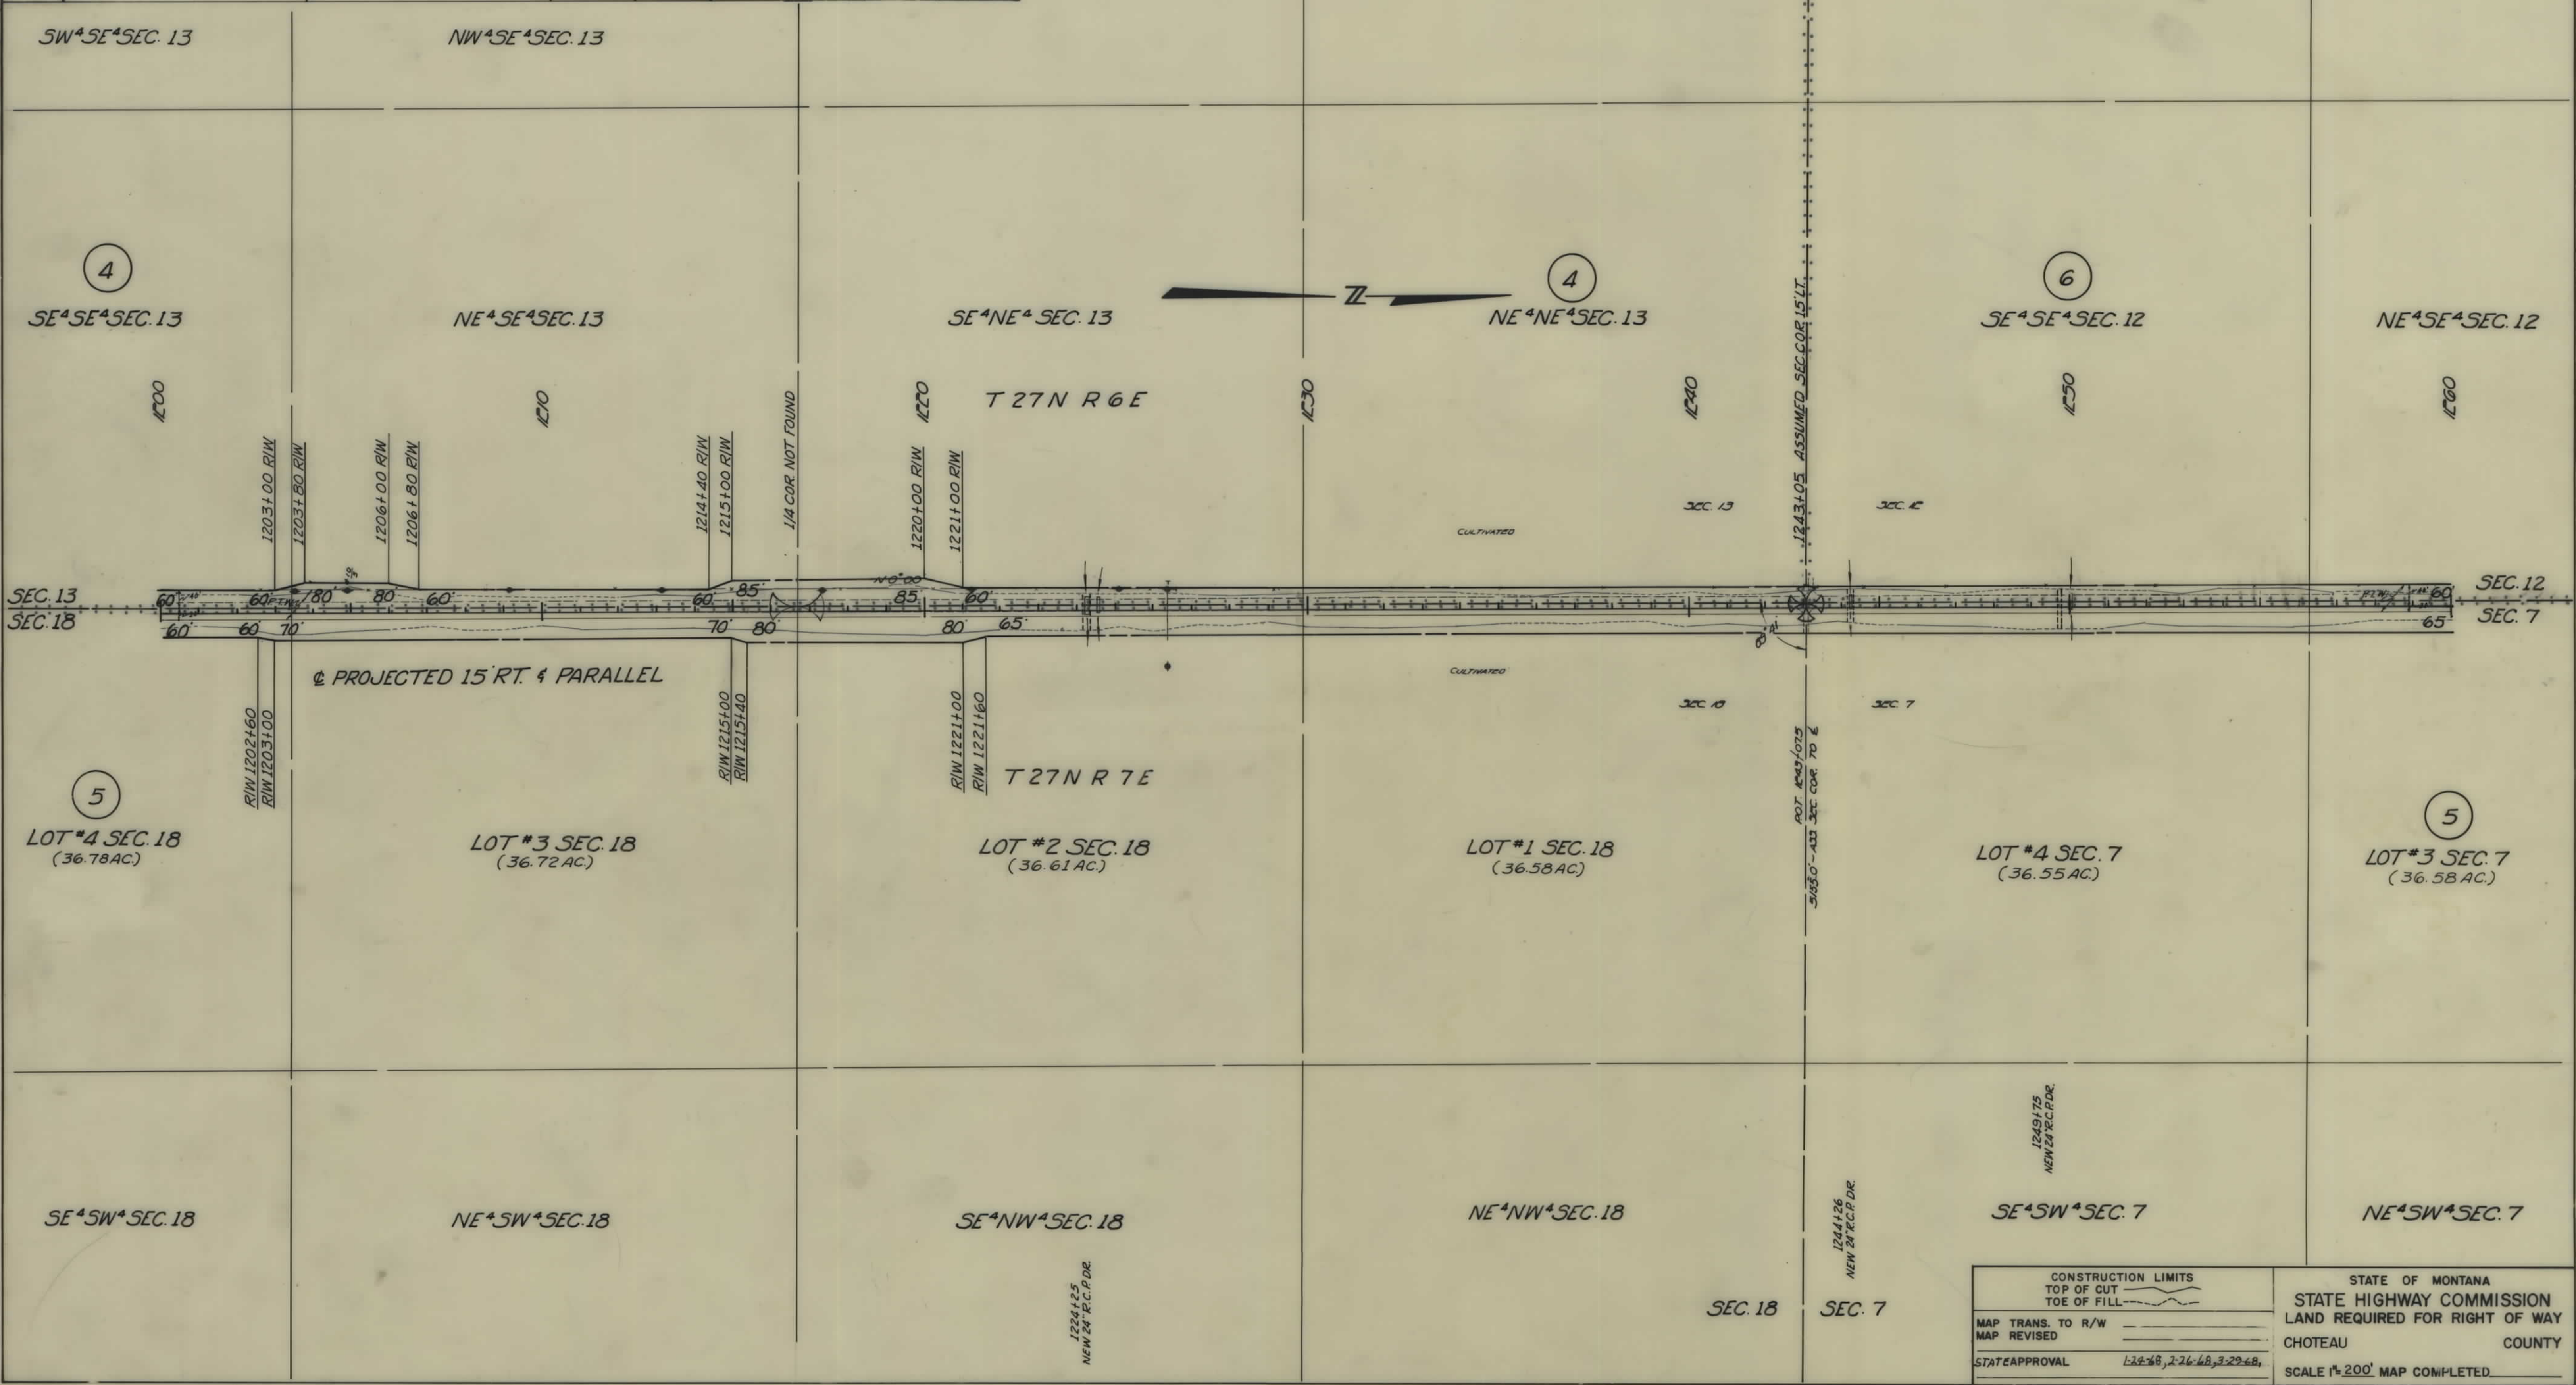


CONSTRUCTION LIMITS		STATE OF MONTANA	
TOP OF CUT	TOE OF FILL	STATE HIGHWAY COMMISSION	
MAP TRANS. TO R/W	MAP REVISED	LAND REQUIRED FOR RIGHT OF WAY	
STATE APPROVAL	1-24-68, 2-26-68, 3-29-68,	CHOTEAU COUNTY	
		SCALE 1"=200' MAP COMPLETED	

FED. ROAD DIST. NO.	STATE OF	FED. AID PROJECT NUMBERS		STATE NO.	SHEET NO.	TOTAL SHEETS
		CONST NO.	R/W NO.			
8	MONTANA		S-339(15)	3339-15	5	6

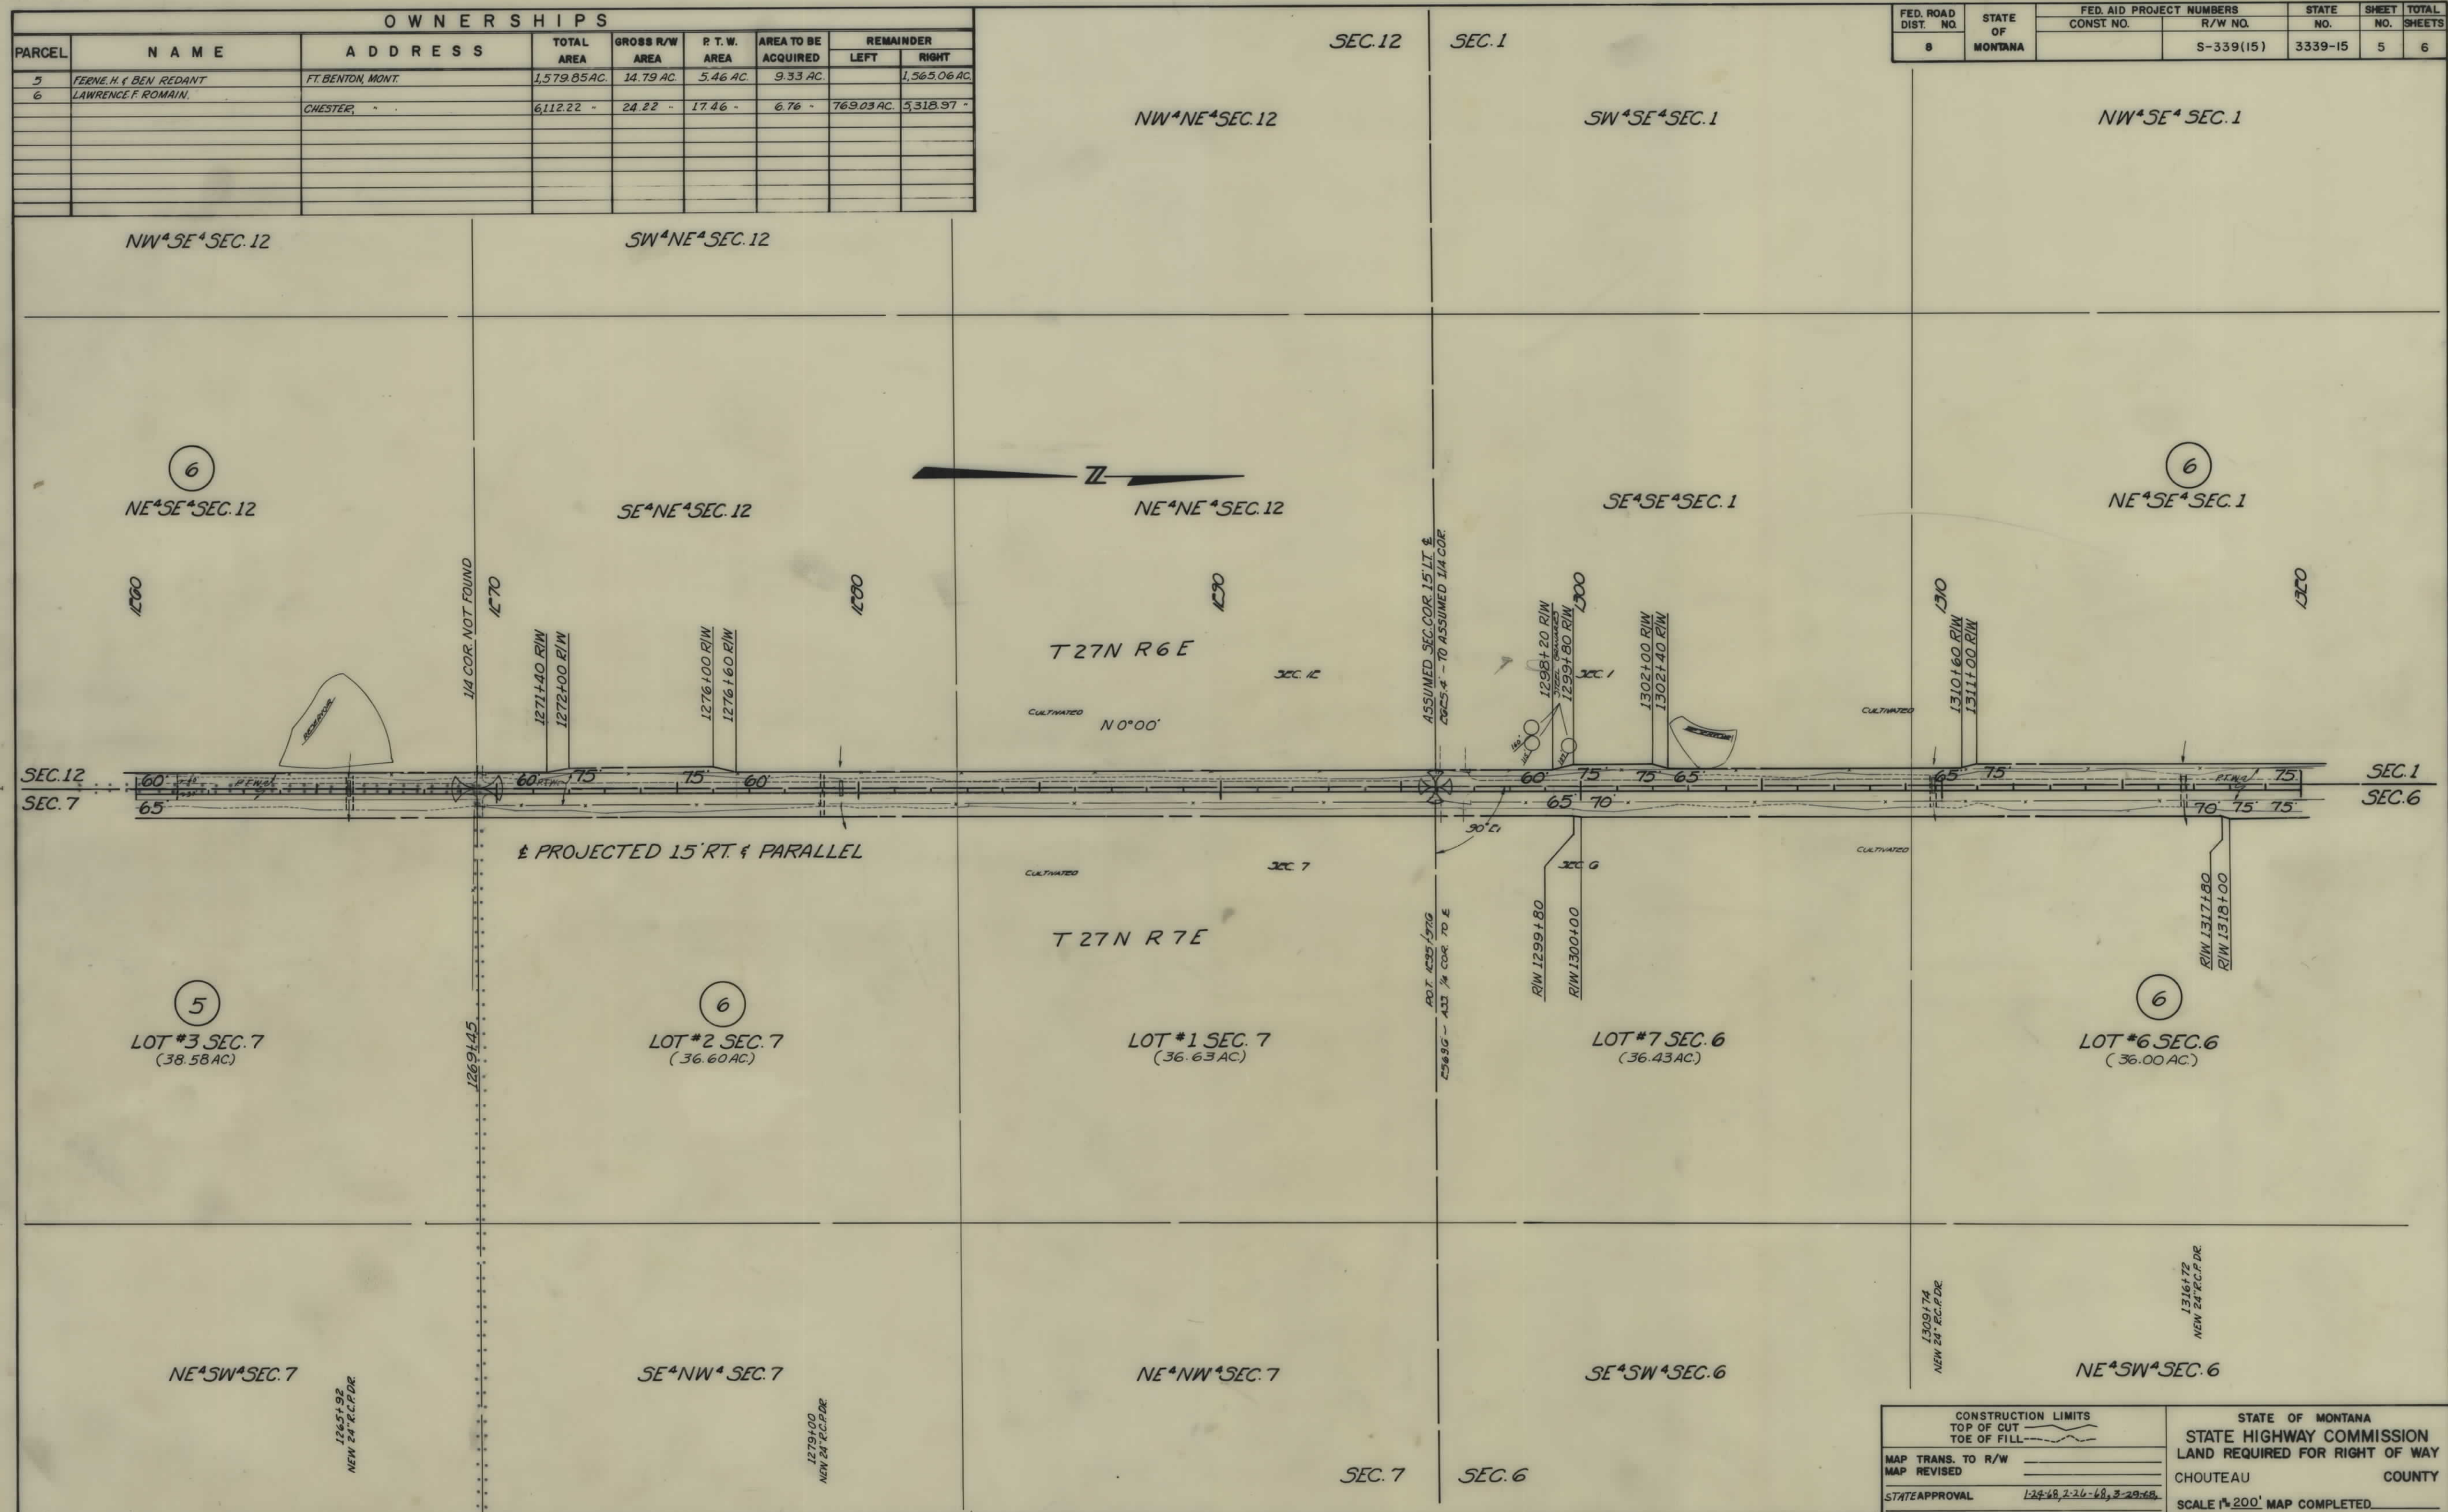

OWNERSHIPS								
PARCEL	NAME	ADDRESS	TOTAL AREA	GROSS R/W AREA	P.T.W. AREA	AREA TO BE ACQUIRED	REMAINDER	
							LEFT	RIGHT
6	LAWRENCE F. ROMAIN	CHESTER, MONT.	6,112.22 AC.	24.22 AC.	17.46 AC.	6.76 AC.	769.03 AC.	5,318.97 AC.
7	JOSEPH ROMAIN	3423-3RD AVE. NO., GT. FALLS, MONT.	276.70 "	2.20 "	1.37 "	0.83 "		274.50 "

FED. ROAD DIST. NO.	STATE OF MONTANA	FED. AID PROJECT NUMBERS		STATE NO.	SHEET NO.	TOTAL SHEETS
		CONST. NO.	R/W NO.			
8	MONTANA		S-339(15)	3339-15	6	6

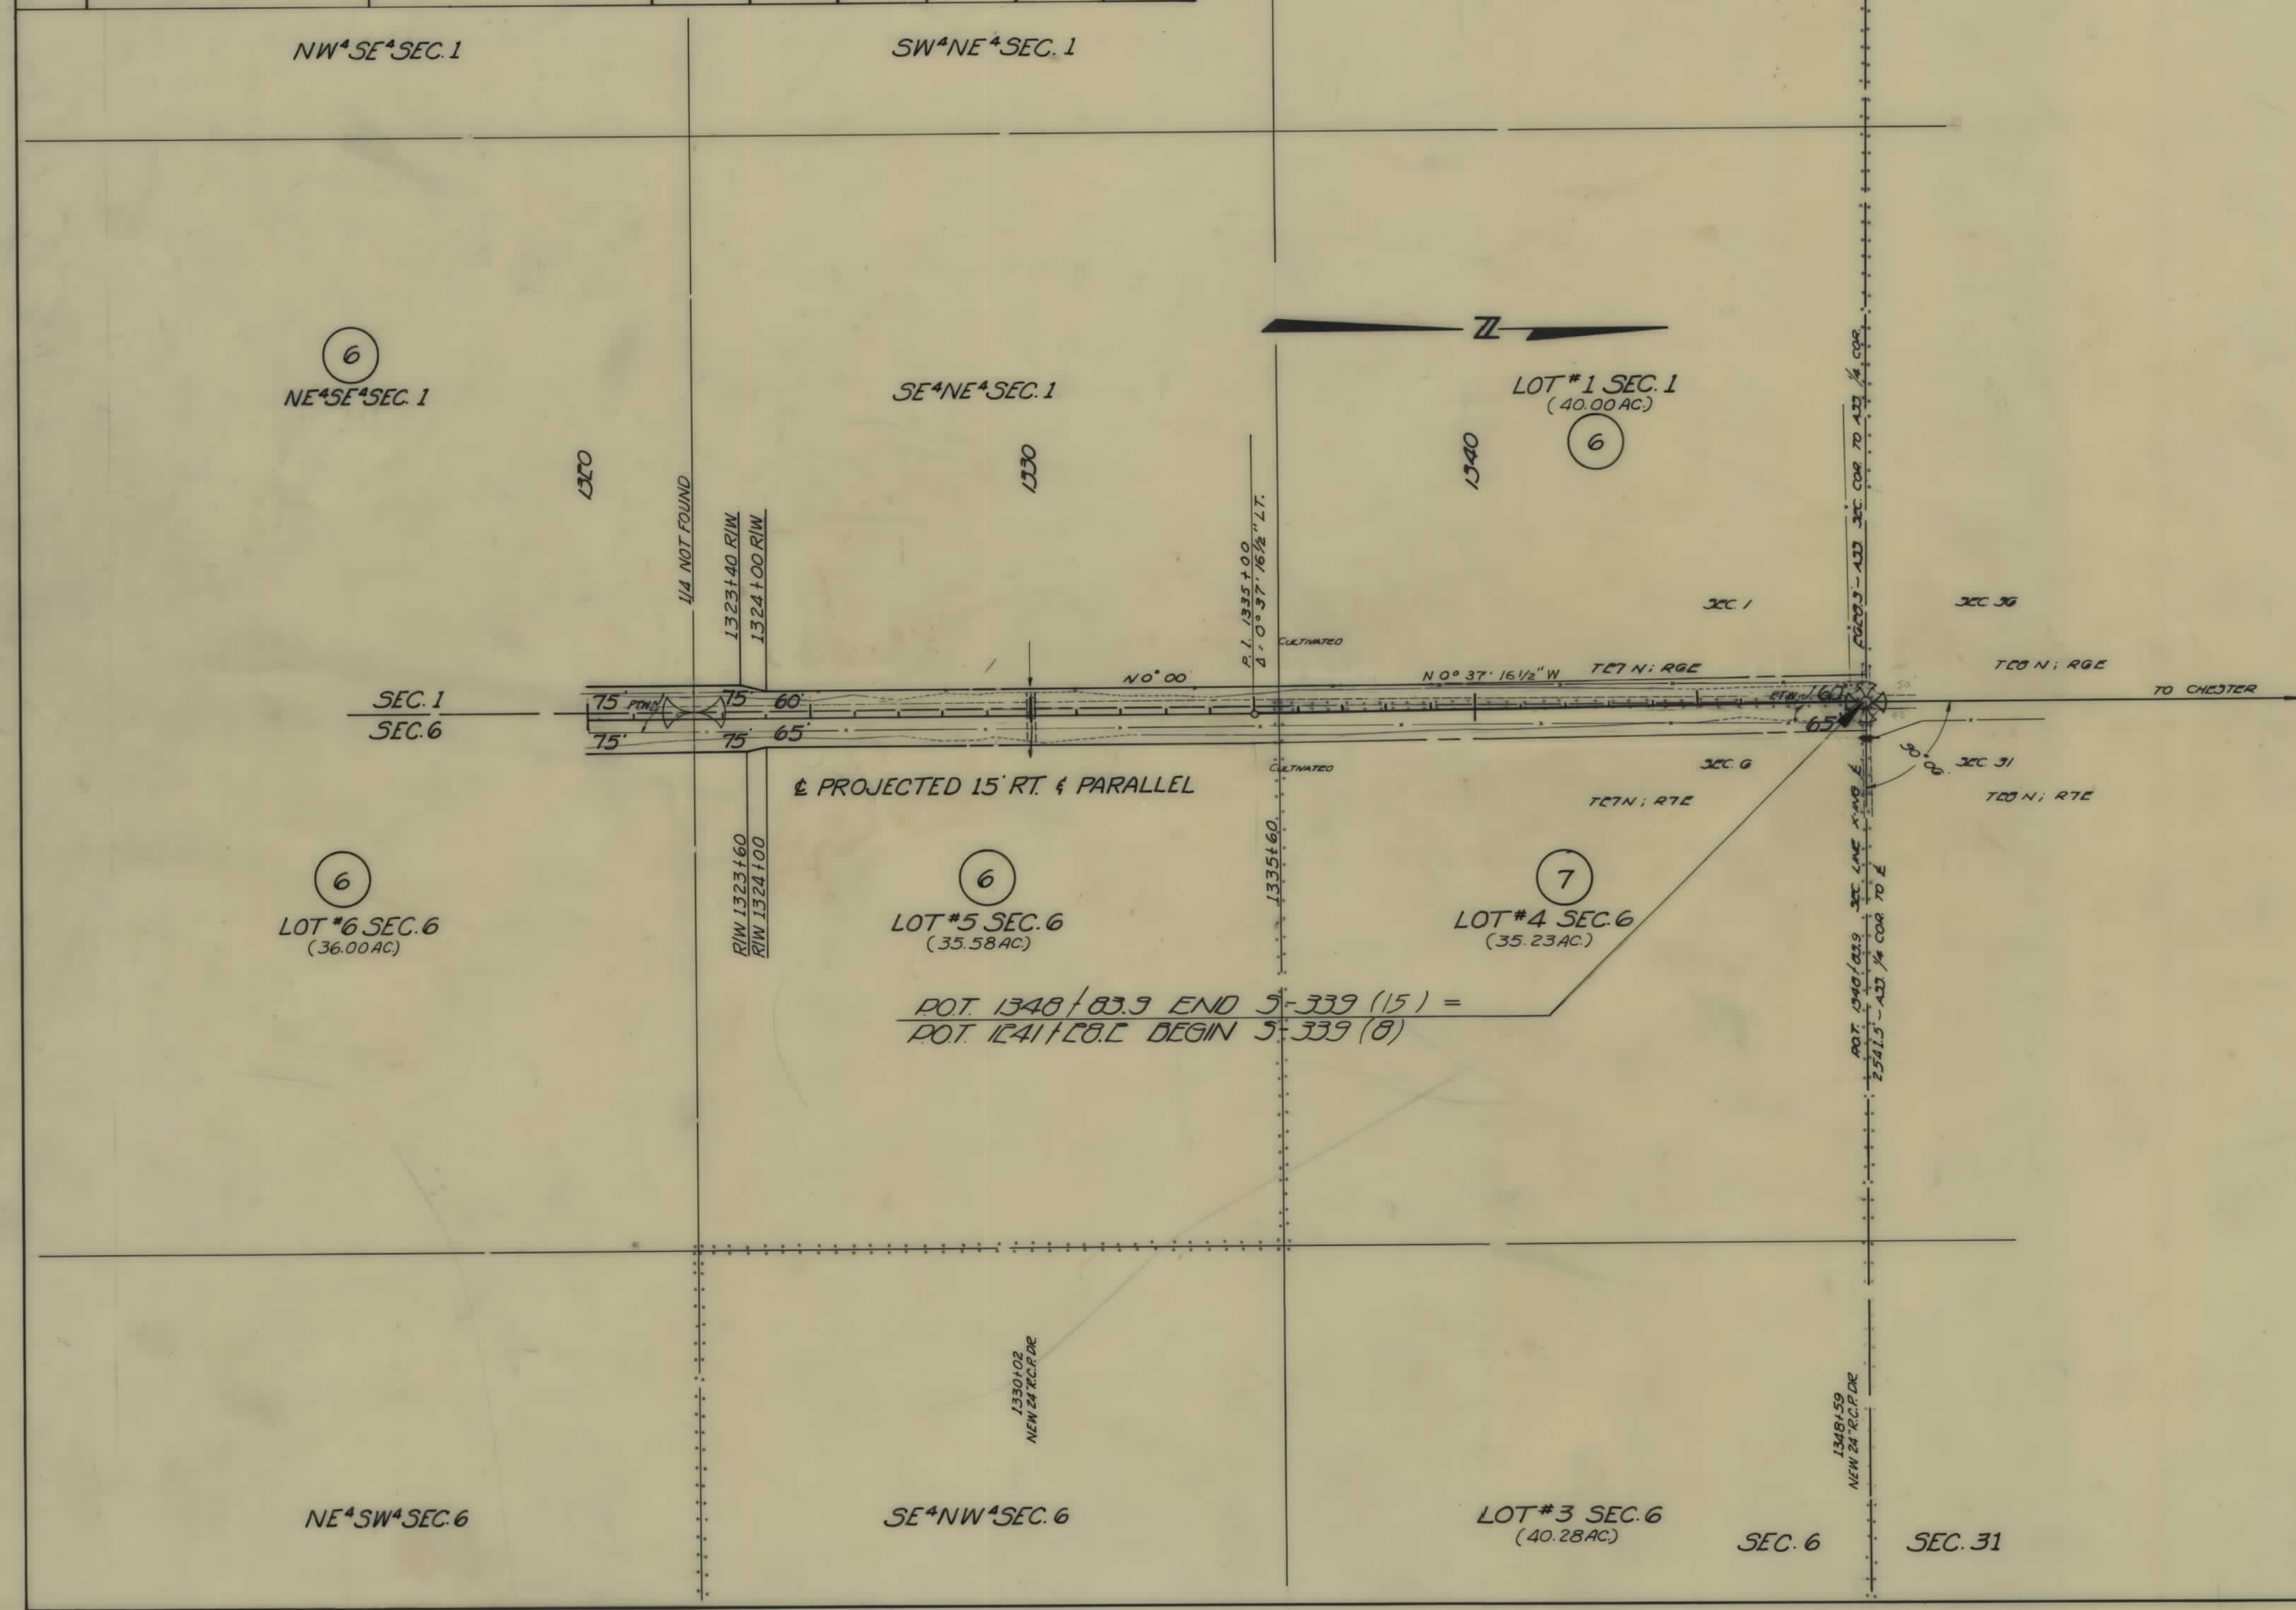

CONSTRUCTION LIMITS		STATE OF MONTANA	
MAP TRANS. TO R/W	TOP OF CUT	STATE HIGHWAY COMMISSION	
MAP REVISED	TOE OF FILL	LAND REQUIRED FOR RIGHT OF WAY	
STATE APPROVAL		CHOUTEAU	COUNTY
		SCALE 1"=200' MAP COMPLETED	