



PLANS
NOT
TO
SCALE

FED. ROAD DIST. NO.	STATE	FED. AID PROJ. NO.	FISCAL YEAR	SHEET NO.	TOTAL SHEETS
1	MONT.	343-B		1	2

SECONDARY

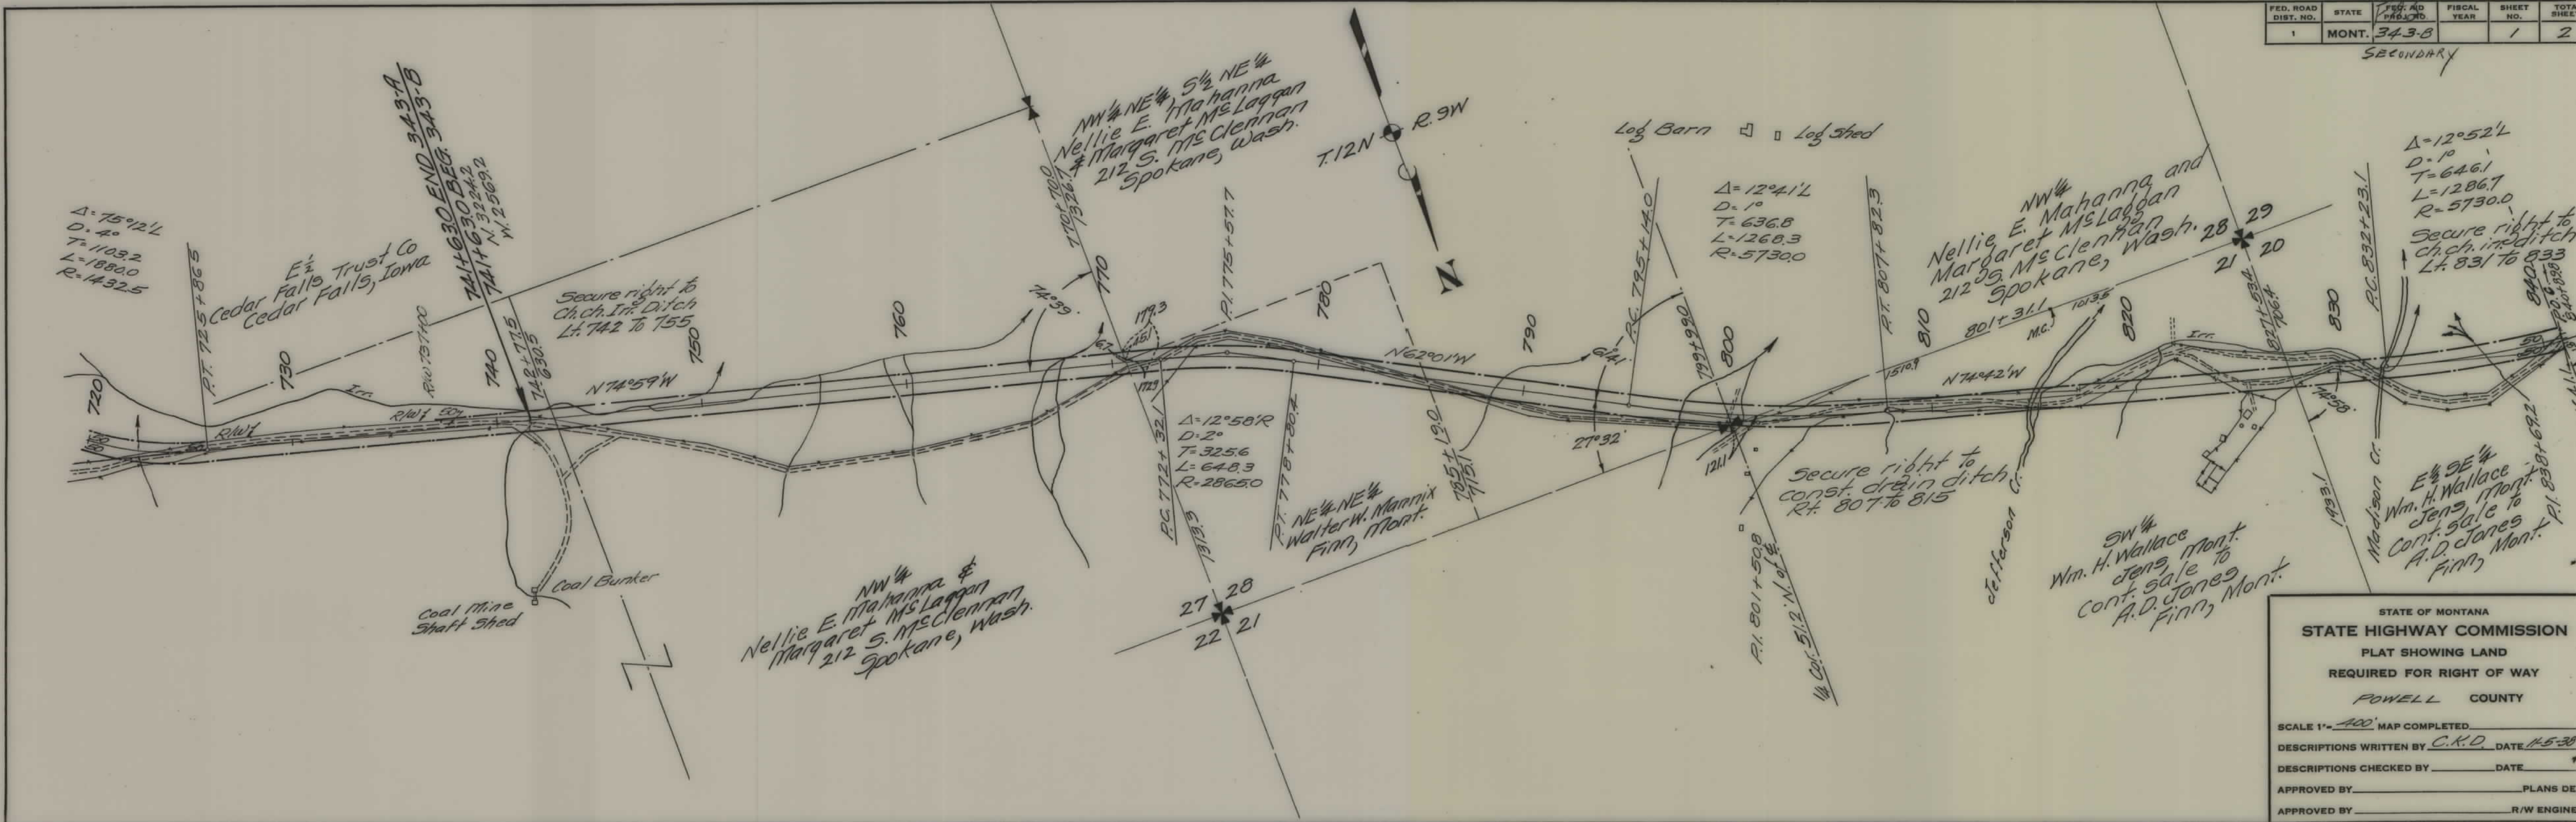

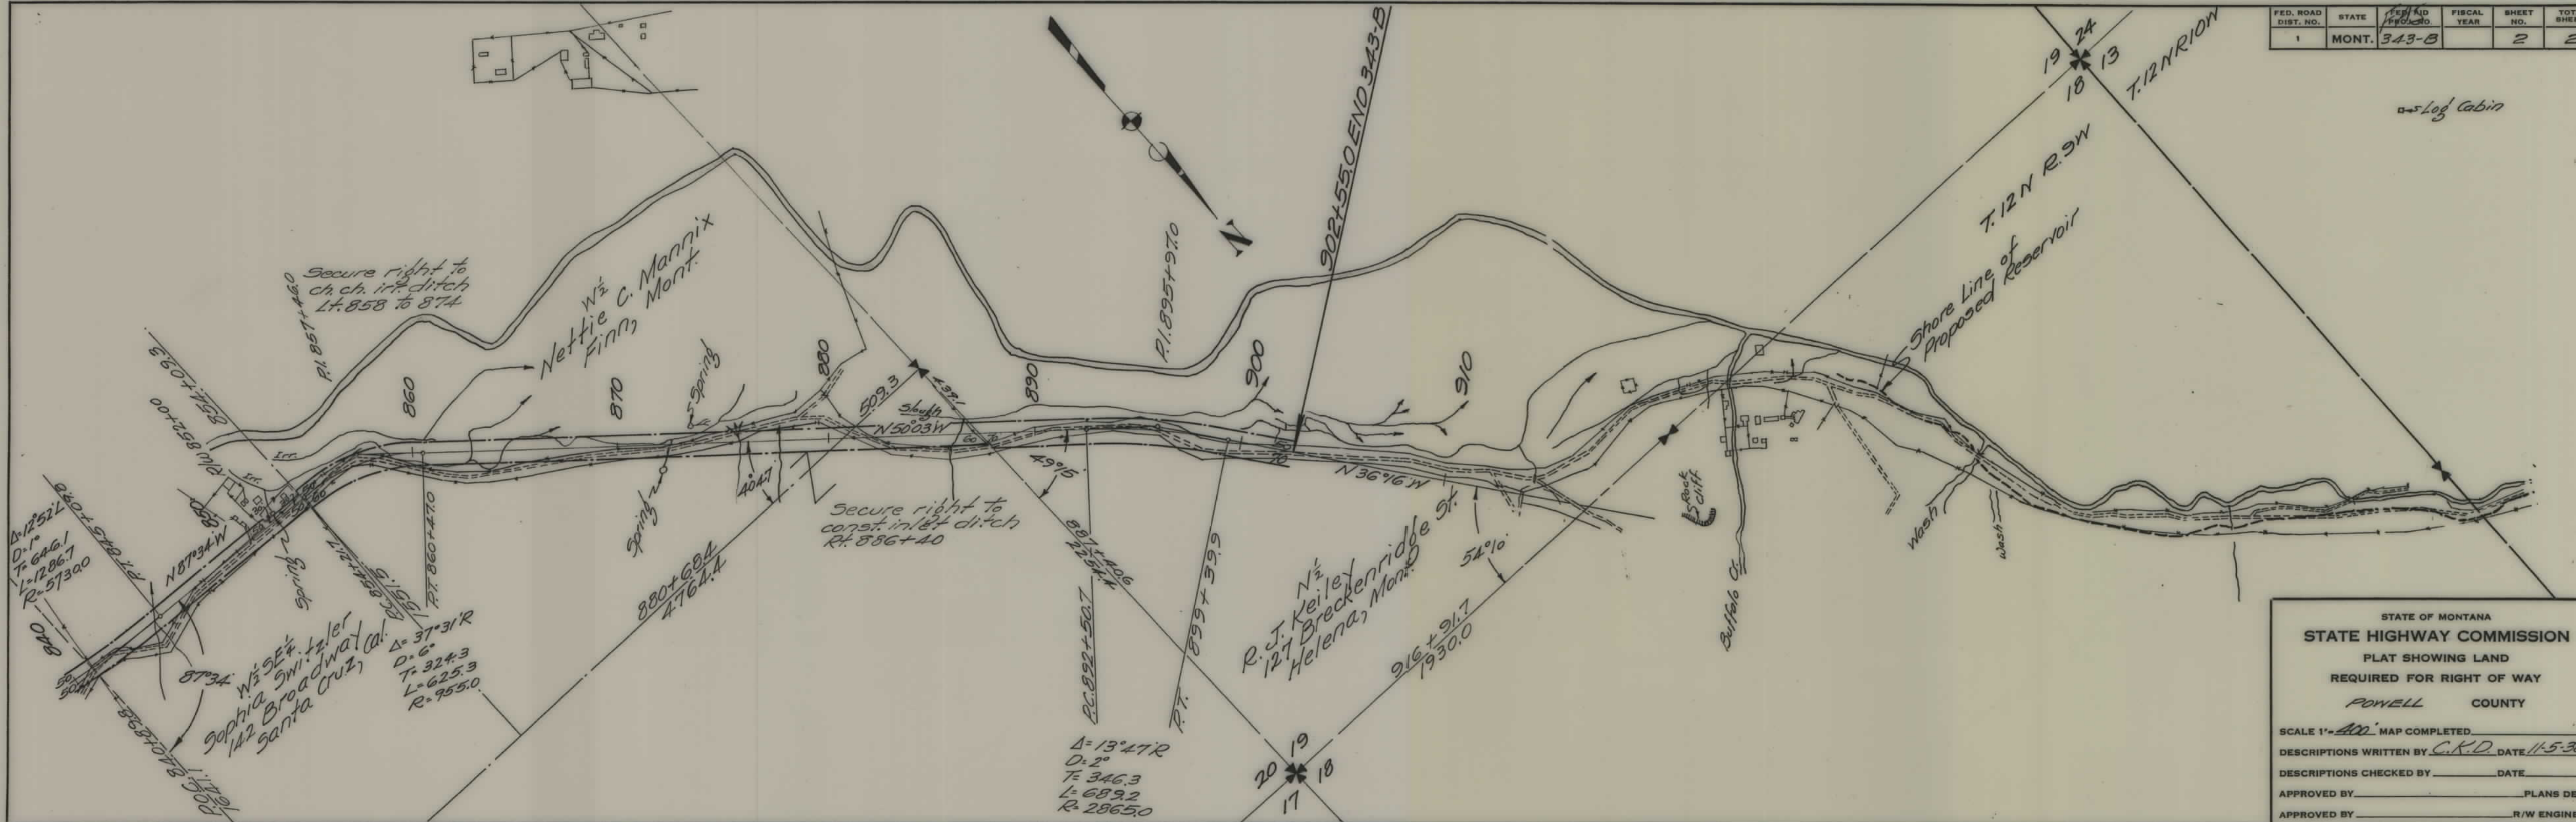

FED. ROAD DIST. NO.	STATE	FED. AID PROJ. NO.	FISCAL YEAR	SHEET NO.	TOTAL SHEET
1	MONT.	343-B		2	2

STATE OF MONTANA
STATE HIGHWAY COMMISSION
PLAT SHOWING LAND
REQUIRED FOR RIGHT OF WAY
POWELL COUNTY

SCALE 1" = 400' MAP COMPLETED
DESCRIPTIONS WRITTEN BY C.K.D. DATE 11-5-38
DESCRIPTIONS CHECKED BY _____ DATE _____
APPROVED BY _____ PLANS DEI
APPROVED BY _____ R/W ENGINE