


PLANS
NOT
TO
SCALE

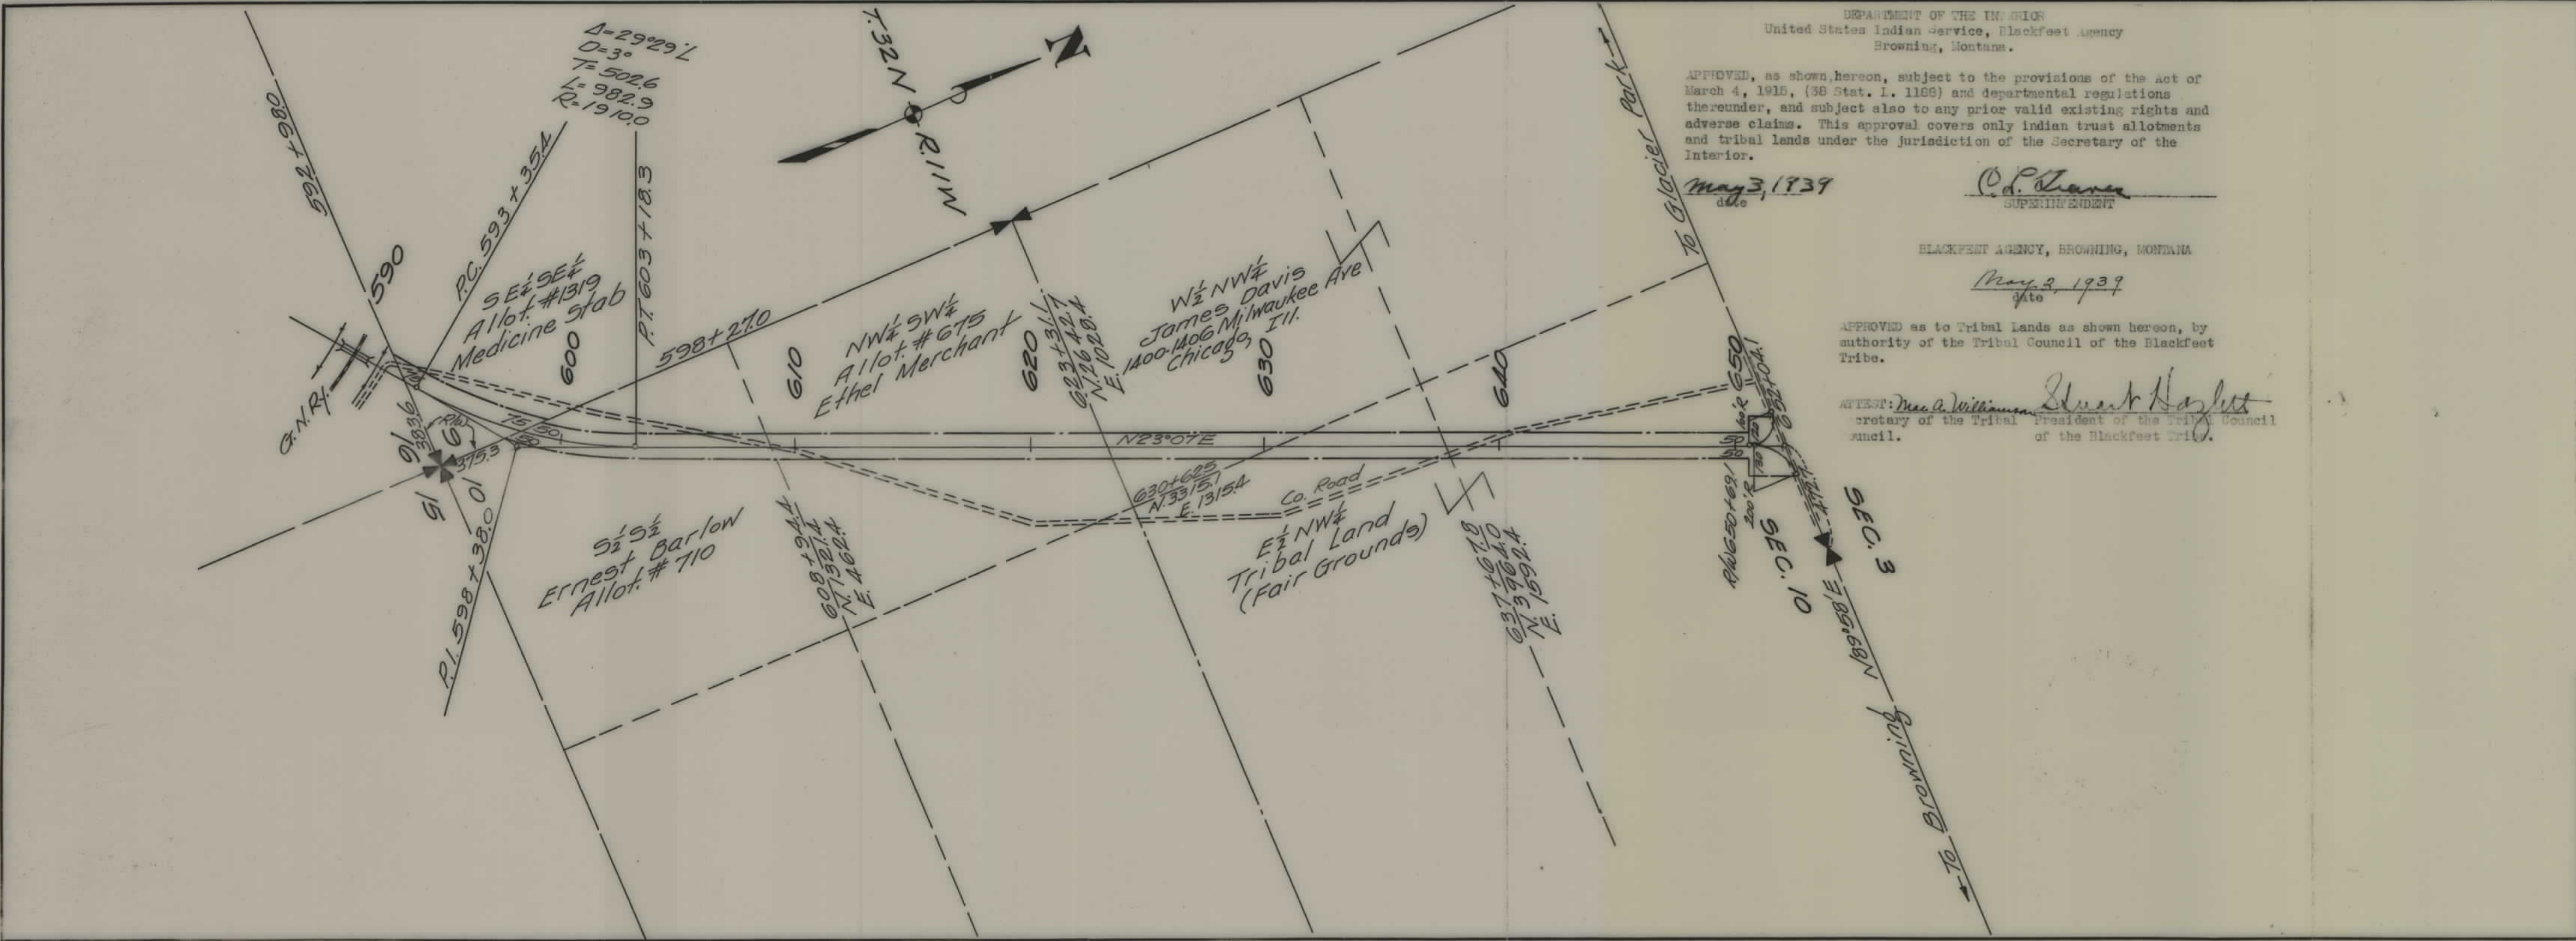

DEPARTMENT OF THE INTERIOR
United States Indian Service, Blackfeet Agency
Browning, Montana.

APPROVED, as shown hereon, subject to the provisions of the Act of March 4, 1916, (38 Stat. 1, 1186) and departmental regulations thereunder, and subject also to any prior valid existing rights and adverse claims. This approval covers only Indian trust allotments and tribal lands under the jurisdiction of the Secretary of the Interior.

May 3, 1939
date

C. P. Starnes
SUPERINTENDENT

BLACKFEET AGENCY, BROWNING, MONTANA

May 3, 1939
date

APPROVED as to Tribal Lands as shown hereon, by authority of the Tribal Council of the Blackfeet Tribe.

ATTEST: *Mrs. A. Williams* Secretary of the Tribal Council of the Blackfeet Tribe.
Stuart Hazlett President of the Tribal Council of the Blackfeet Tribe.

FED. ROAD DIST. NO.	STATE	FED. AID PROJ. NO.	FISCAL YEAR	SHEET NO.	TOTAL SHEETS
1	MONT.	BROWNING APP. ROAD		1	1

File with 353 A

STATE OF MONTANA
STATE HIGHWAY COMMISSION
PLAT SHOWING LAND
REQUIRED FOR RIGHT OF WAY
GLACIER COUNTY

SCALE 1" = 400' MAP COMPLETED
DESCRIPTIONS WRITTEN BY *E. O. P.* DATE *4-18-39*
DESCRIPTIONS CHECKED BY *C. A. D.* DATE "
APPROVED BY _____ PLANS DEPT.
APPROVED BY _____ R/W ENGINEER