



PLANS
NOT
TO
SCALE

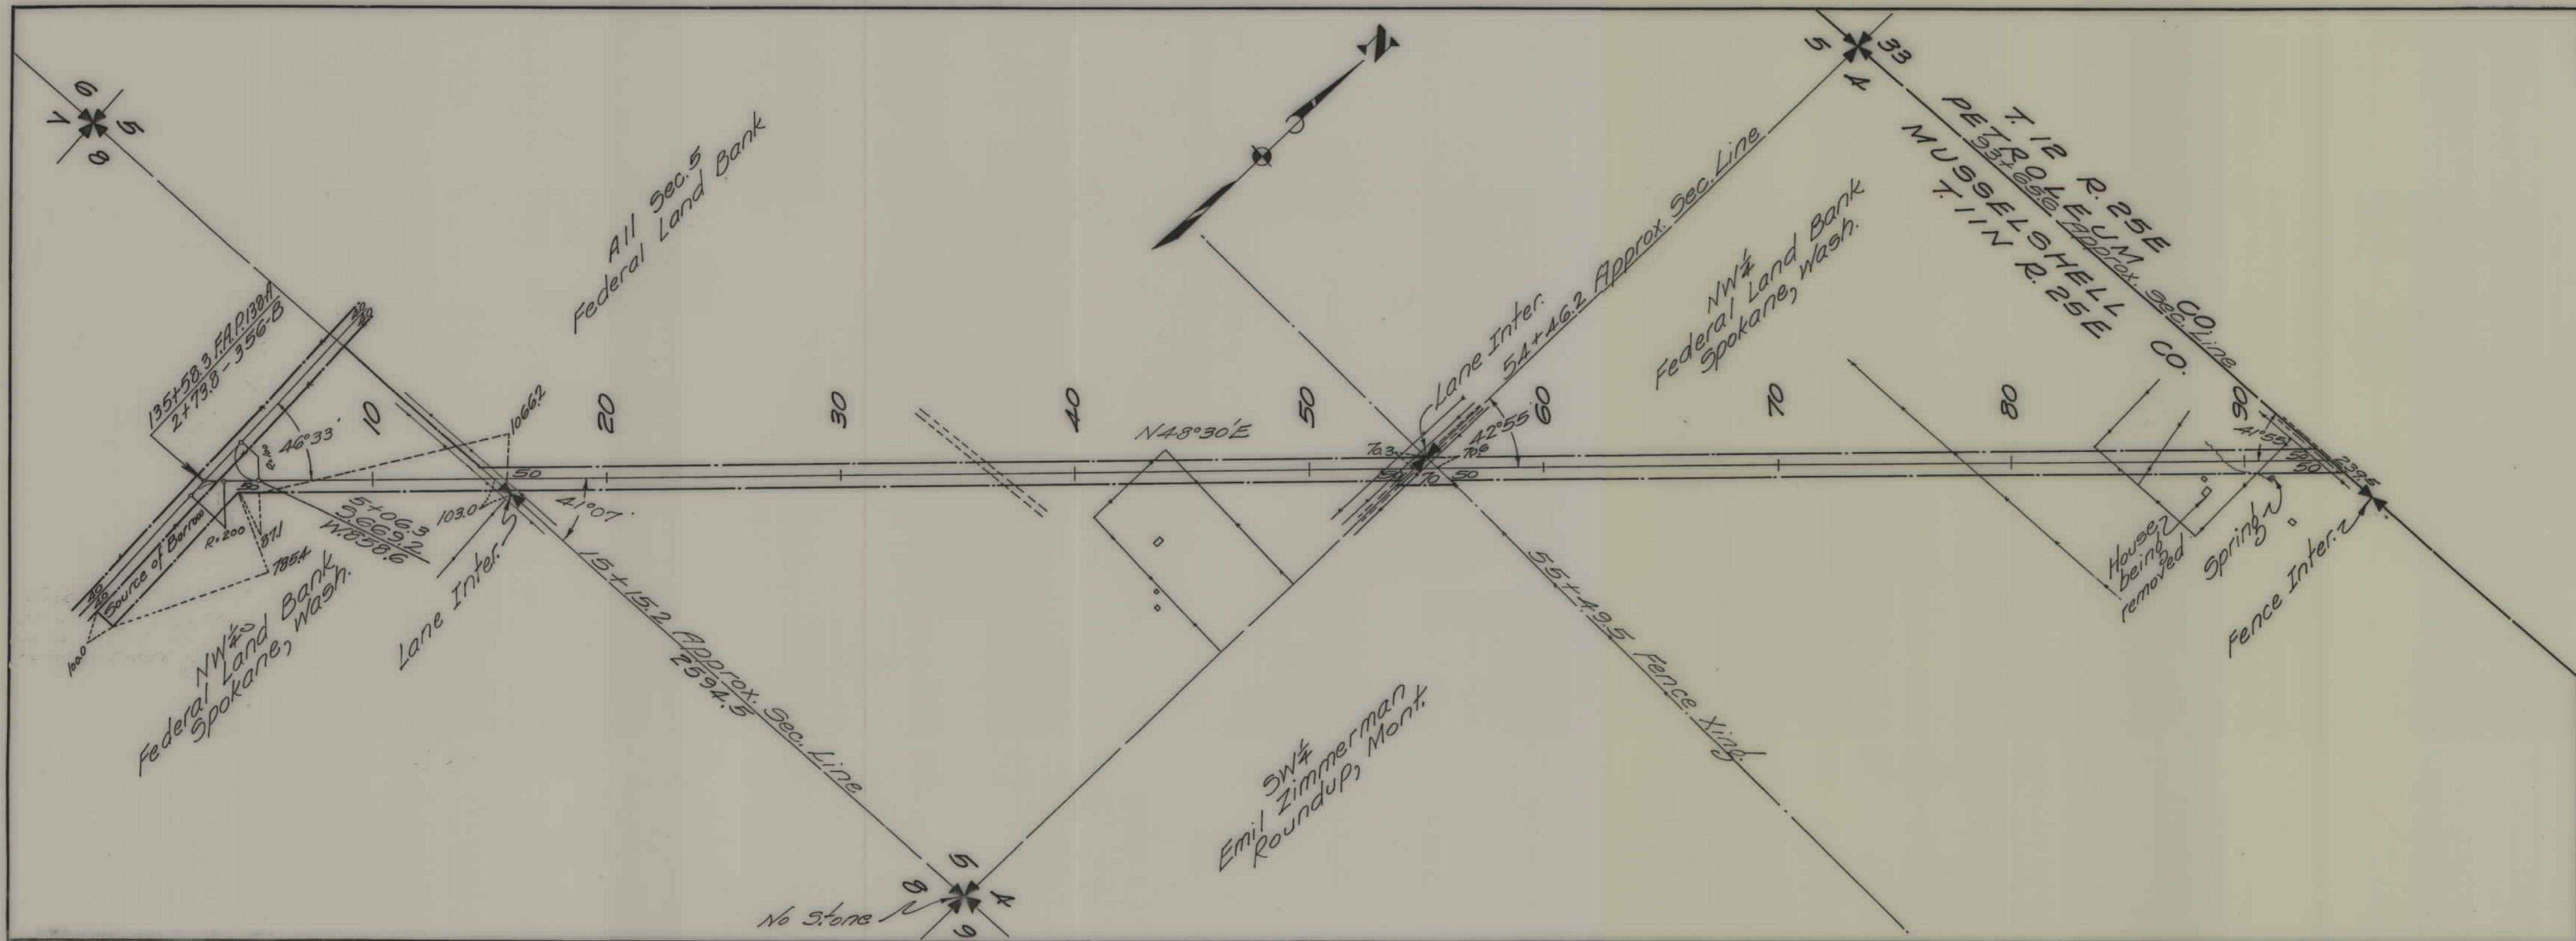

FED. ROAD DIST. NO.	STATE	FED. AID PROJ. NO.	FISCAL YEAR	SHEET NO.	TOTAL SHEETS
1	MONT.	356C		1	2

STATE OF MONTANA
 STATE HIGHWAY COMMISSION
 PLAT SHOWING LAND
 REQUIRED FOR RIGHT OF WAY
 MUSSELSHELL COUNTY

SCALE 1"=400' MAP COMPLETED
 DESCRIPTIONS WRITTEN BY T.O.J. DATE 4-24-39
 DESCRIPTIONS CHECKED BY C.K.D. DATE 4-25-39
 APPROVED BY _____ PLANS DEPT.
 APPROVED BY _____ R/W ENGINEER

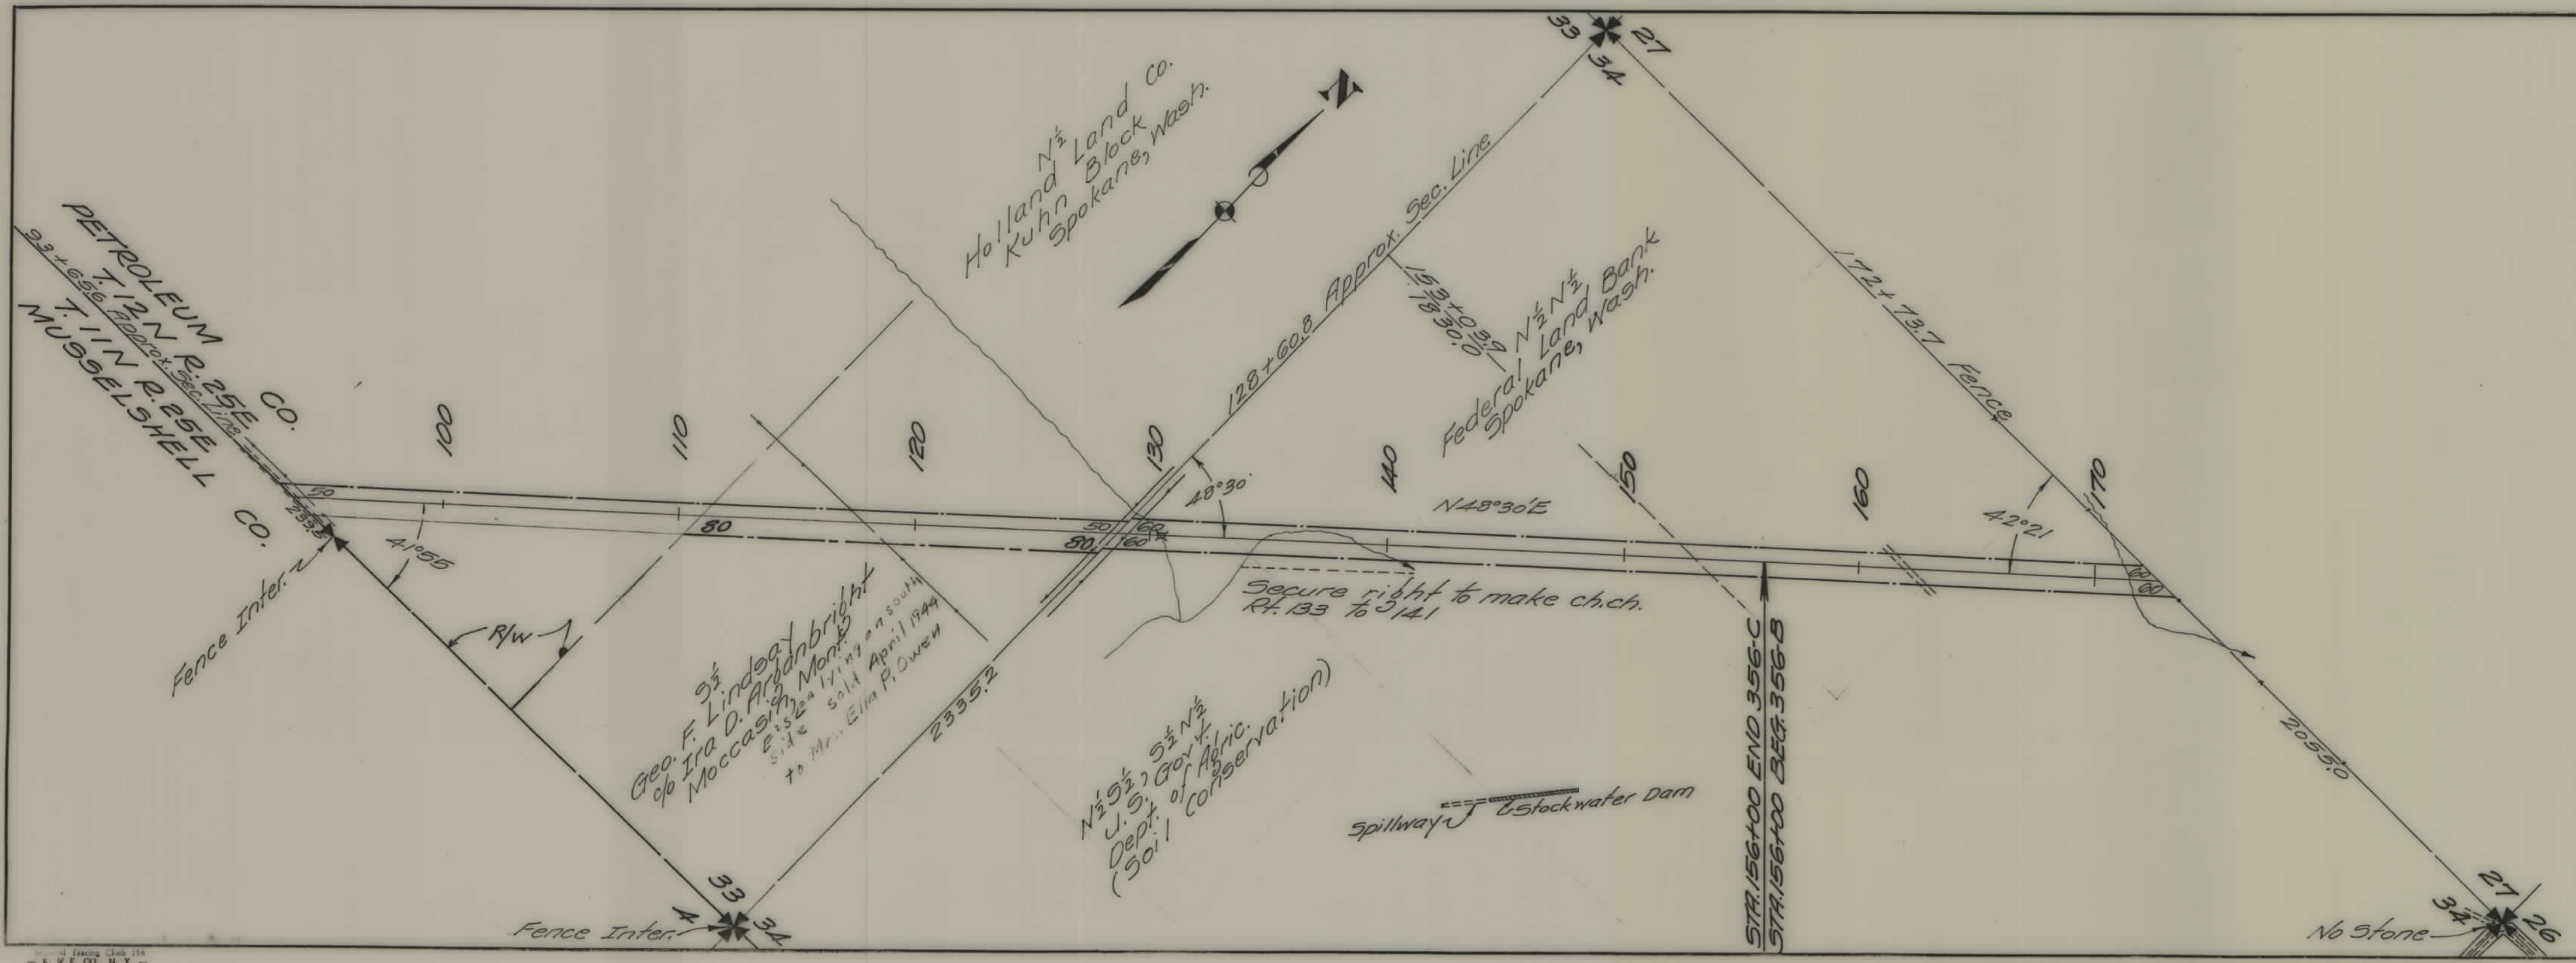

FED. ROAD DIST. NO.	STATE	FED. AID PROJ. NO.	FISCAL YEAR	SHEET NO.	TOTAL SHEETS
1	MONT.	356-C		2	2

STATE OF MONTANA
STATE HIGHWAY COMMISSION
PLAT SHOWING LAND
REQUIRED FOR RIGHT OF WAY
PETROLEUM COUNTY

SCALE 1"=400' MAP COMPLETED _____

DESCRIPTIONS WRITTEN BY T.O.J. DATE 4-24-39

DESCRIPTIONS CHECKED BY C.K.D. DATE 4-25-39

APPROVED BY _____ PLANS DEPT.

APPROVED BY _____ R/W ENGINEER