



PLANS
NOT
TO
SCALE

STATE OF MONTANA
STATE HIGHWAY COMMISSION
PLAT SHOWING LAND
REQUIRED FOR RIGHT OF WAY
PONDERA COUNTY
SCALE 1" = 400' MAP COMPLETED _____
DESCRIPTIONS WRITTEN BY T.O.J. DATE 10-26-31
DESCRIPTIONS CHECKED BY E.A.P. DATE 10-26-31
APPROVED BY _____ PLANS DEPT. _____
APPROVED BY _____ R/W ENGINEER _____

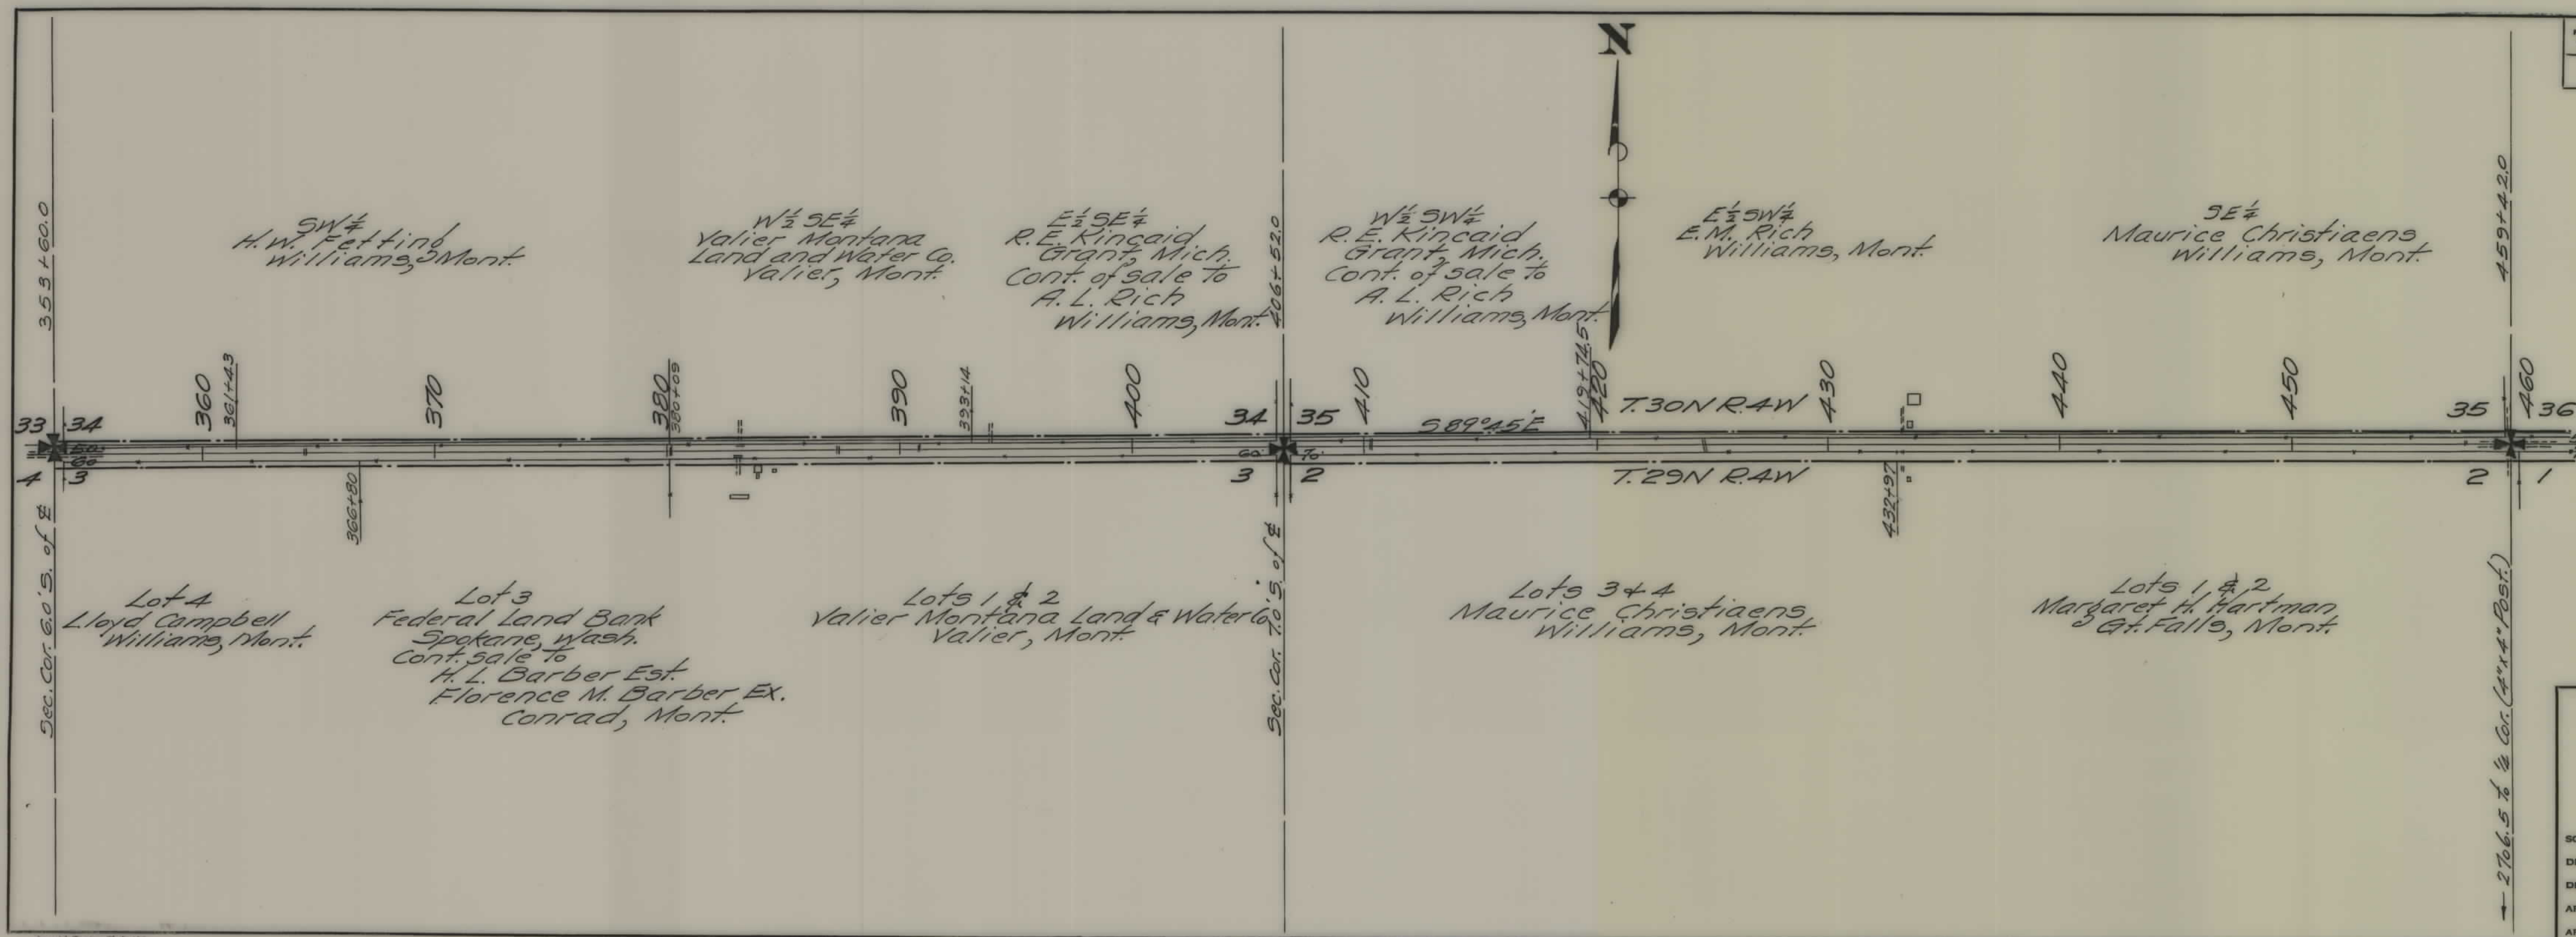

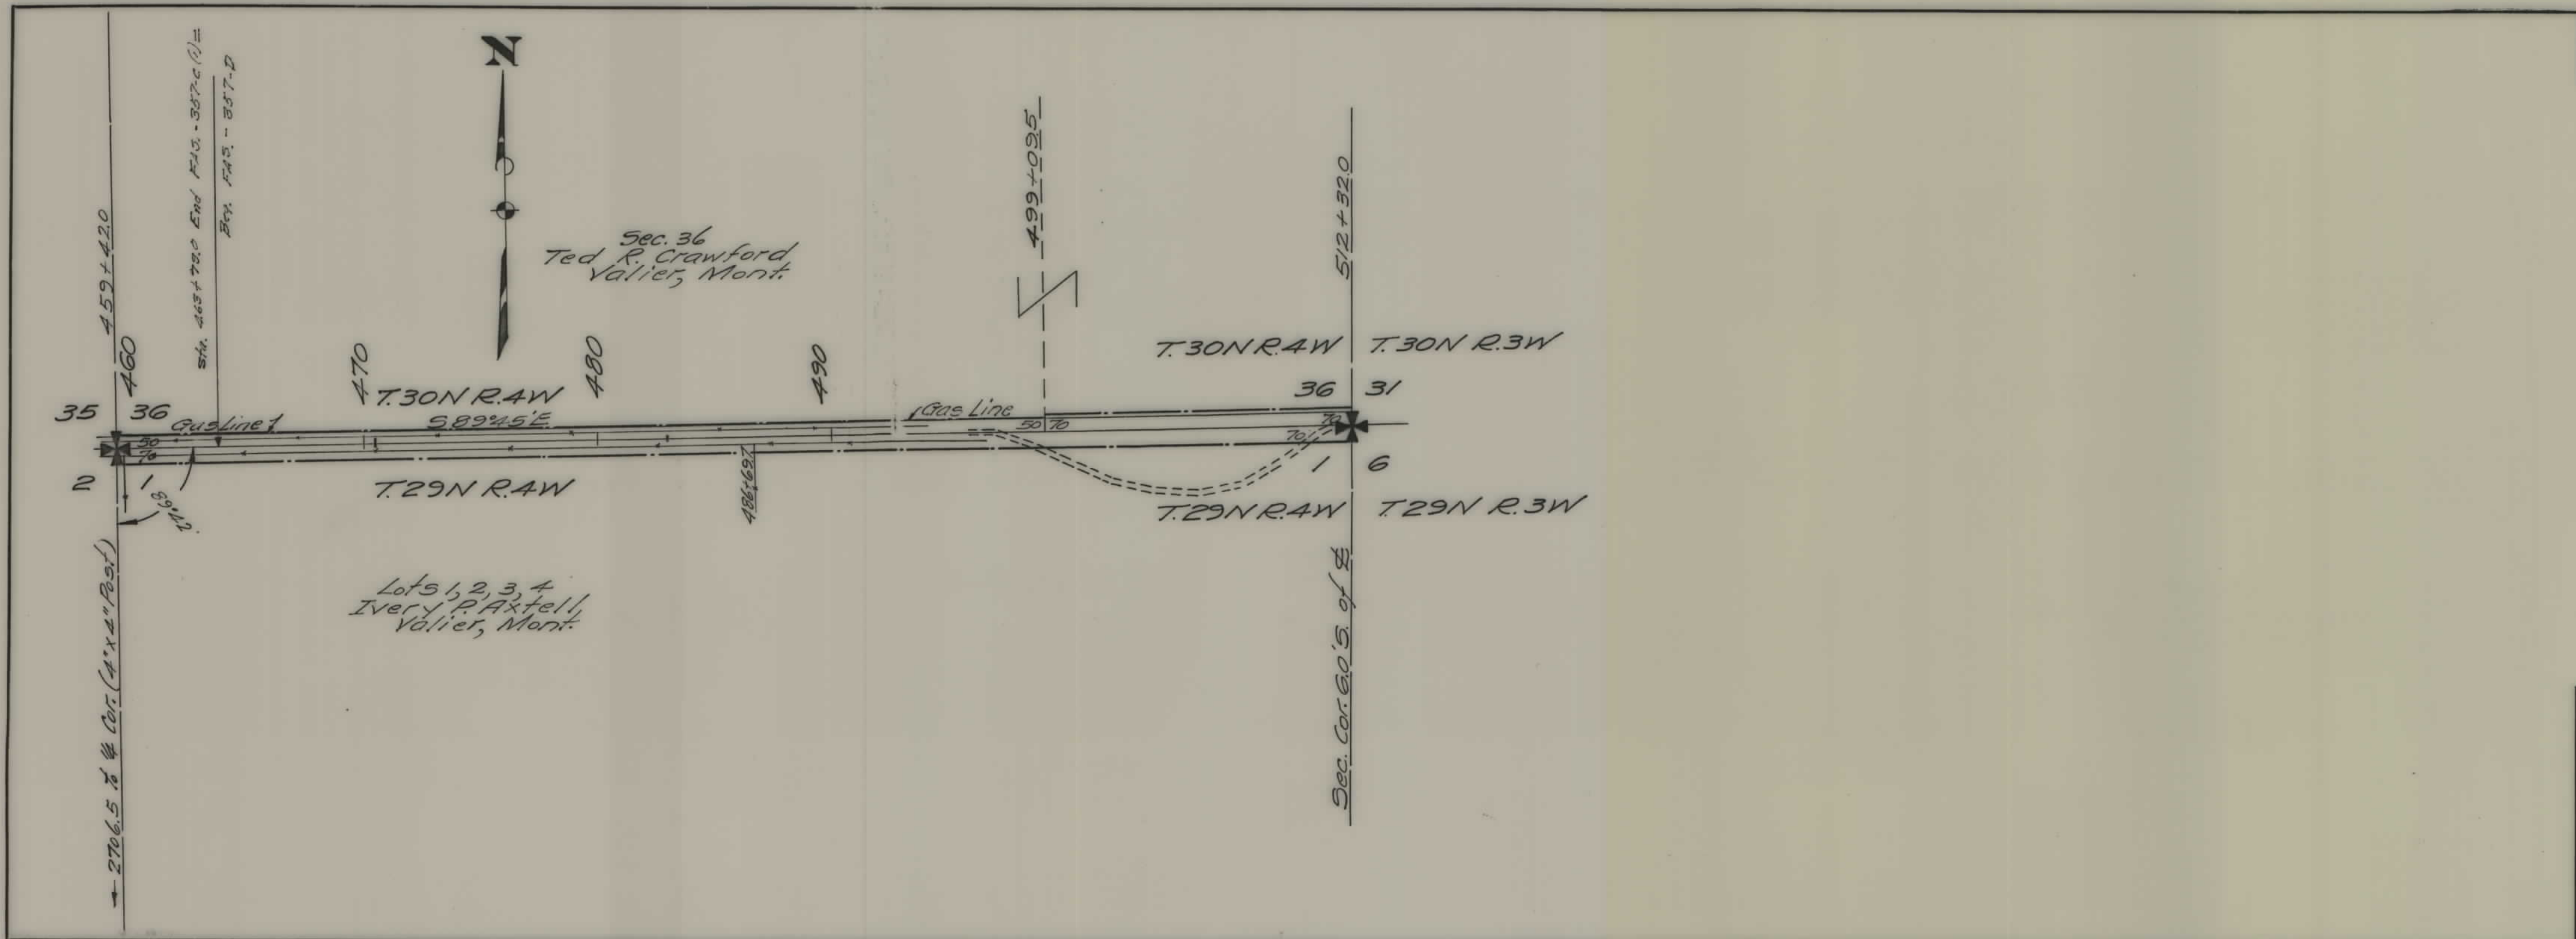

FED. ROAD DIST. NO.	STATE	FED. AID PROJ. NO.	FISCAL YEAR	SHEET NO.	TOTAL SHEETS
1	MONT.	357-C		3	3

STATE OF MONTANA
STATE HIGHWAY COMMISSION
PLAT SHOWING LAND
REQUIRED FOR RIGHT OF WAY
PONDERA COUNTY

SCALE 1"=400' MAP COMPLETED

DESCRIPTIONS WRITTEN BY T.O.J. DATE 10-26-38

DESCRIPTIONS CHECKED BY E.O.P. DATE 10-26-38

APPROVED BY _____ PLANS DEPT.

APPROVED BY _____ R/W ENGINEER