


PLANS
NOT
TO
SCALE

FED. ROAD DIST. NO.	STATE	FED. AID PROJ. NO.	FISCAL YEAR	SHEET NO.	TOTAL SHEETS
1	MONT.	366		1	2

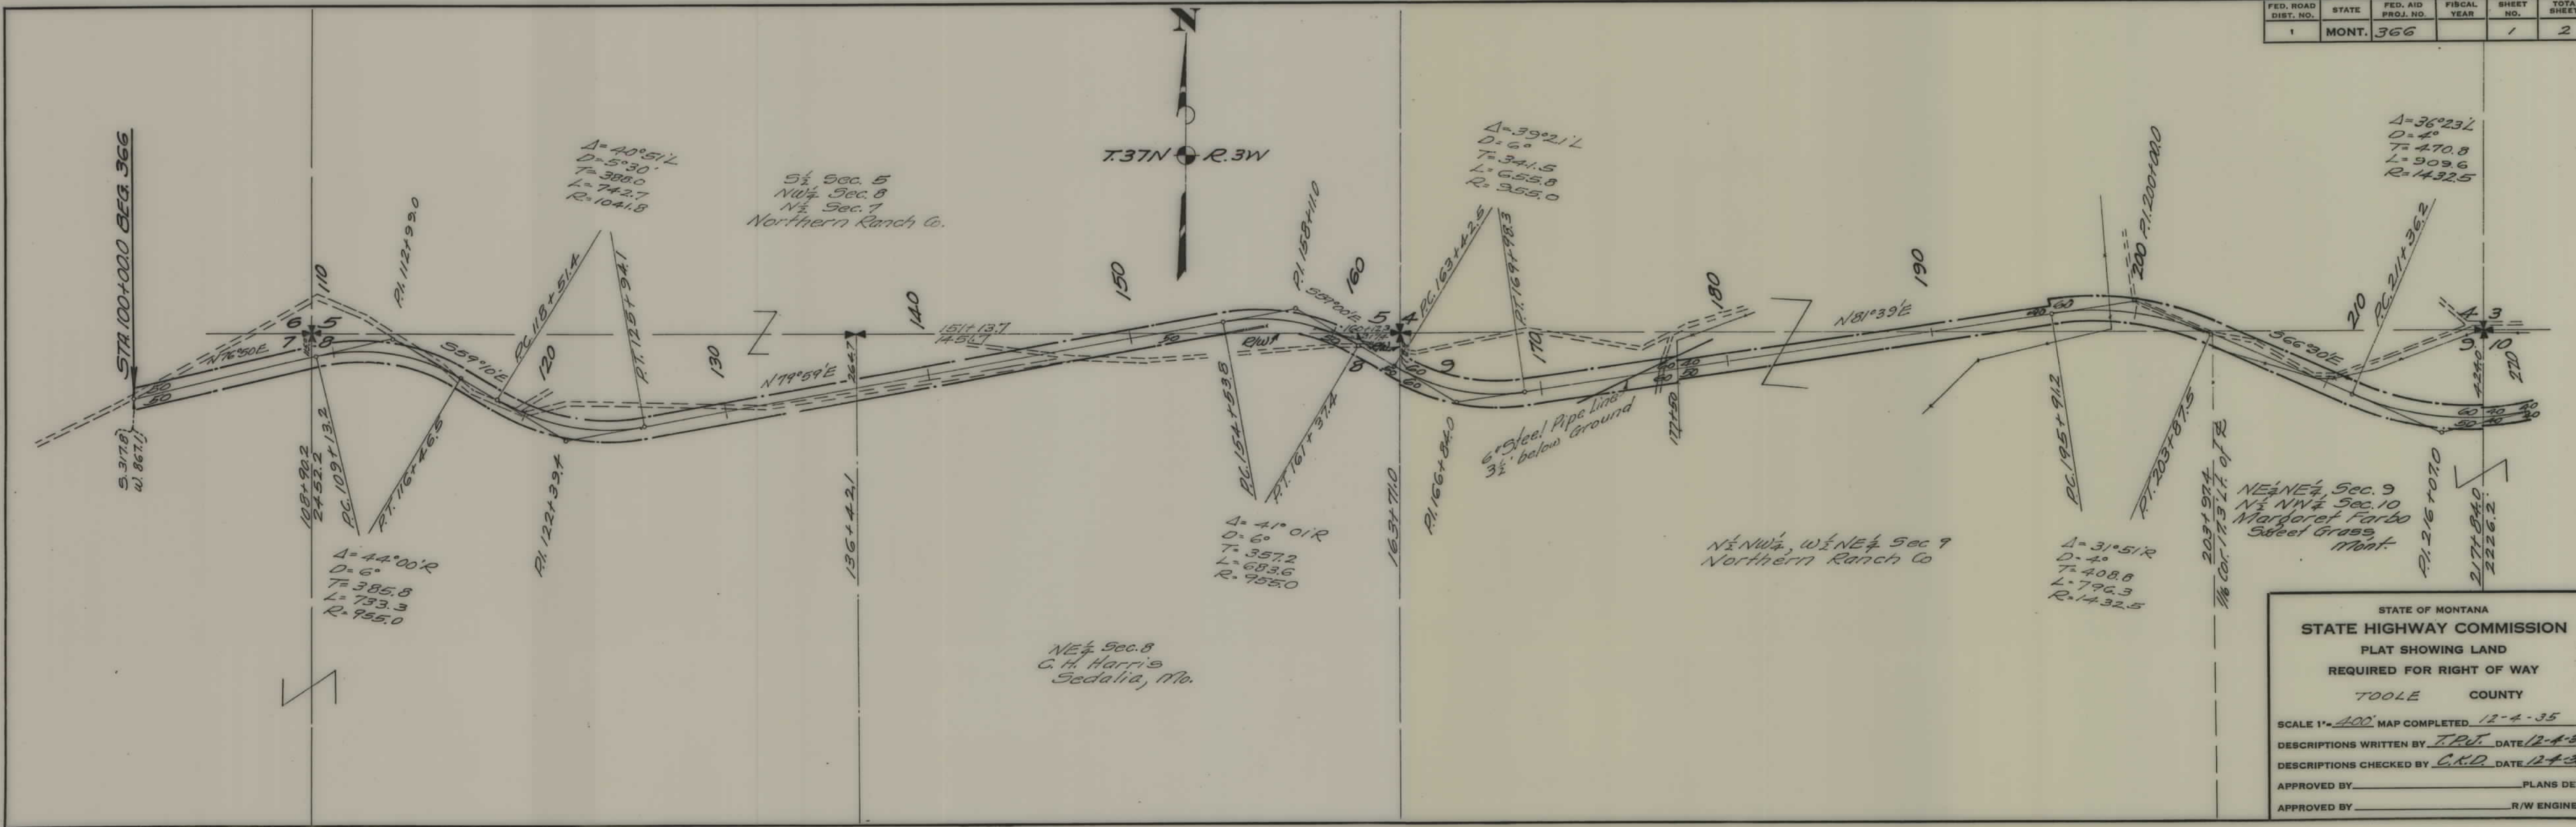

STATE OF MONTANA
 STATE HIGHWAY COMMISSION
 PLAT SHOWING LAND
 REQUIRED FOR RIGHT OF WAY
 TOOLE COUNTY

SCALE 1" = 400' MAP COMPLETED 12-4-35
 DESCRIPTIONS WRITTEN BY T.P.J. DATE 12-4-35
 DESCRIPTIONS CHECKED BY C.R.D. DATE 12-4-35
 APPROVED BY _____ PLANS DEPT.
 APPROVED BY _____ R/W ENGINEER

