


PLANS
NOT
TO
SCALE


FED. ROAD DIST. NO.	STATE	FED. AID PROJ. NO.	FISCAL YEAR	SHEET NO.	TOTAL SHEETS
1	MONT.	368-B		2	3

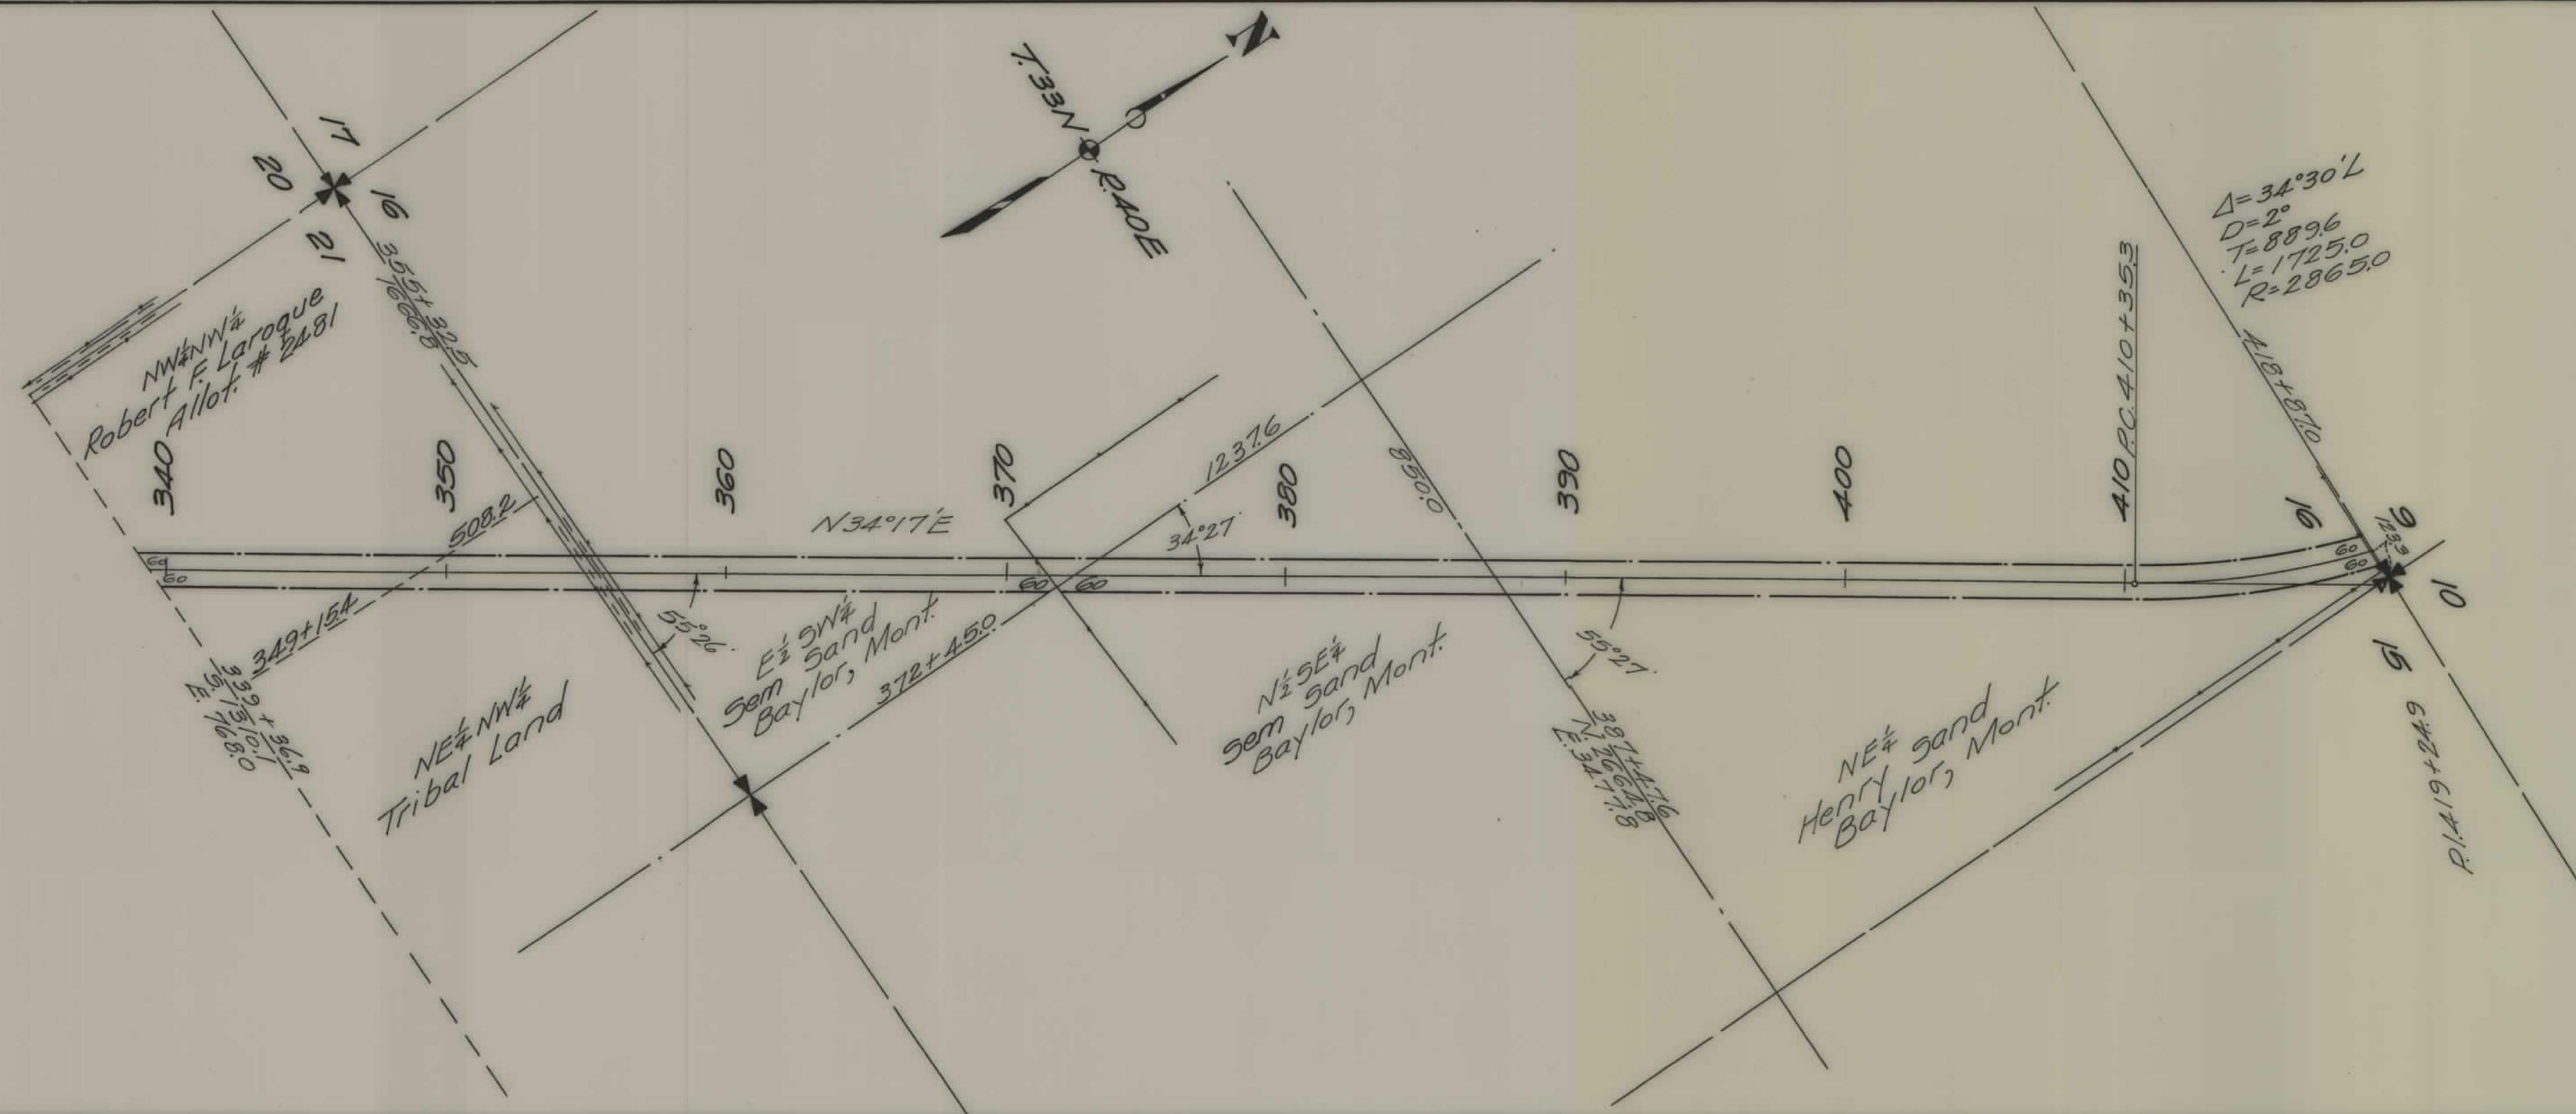

STATE OF MONTANA
STATE HIGHWAY COMMISSION
PLAT SHOWING LAND
REQUIRED FOR RIGHT OF WAY
VALLEY COUNTY

SCALE 1" = 100' MAP COMPLETED _____
 DESCRIPTIONS WRITTEN BY E.A.D. DATE 4-1-39
 DESCRIPTIONS CHECKED BY C.K.D. DATE 11
 APPROVED BY _____ PLANS DEPT.
 APPROVED BY _____ R/W ENGINEER

FED. ROAD DIST. NO.	STATE	FED. AID PROJ. NO.	FISCAL YEAR	SHEET NO.	TOTAL SHEETS
1	MONT.	368-B		3	3

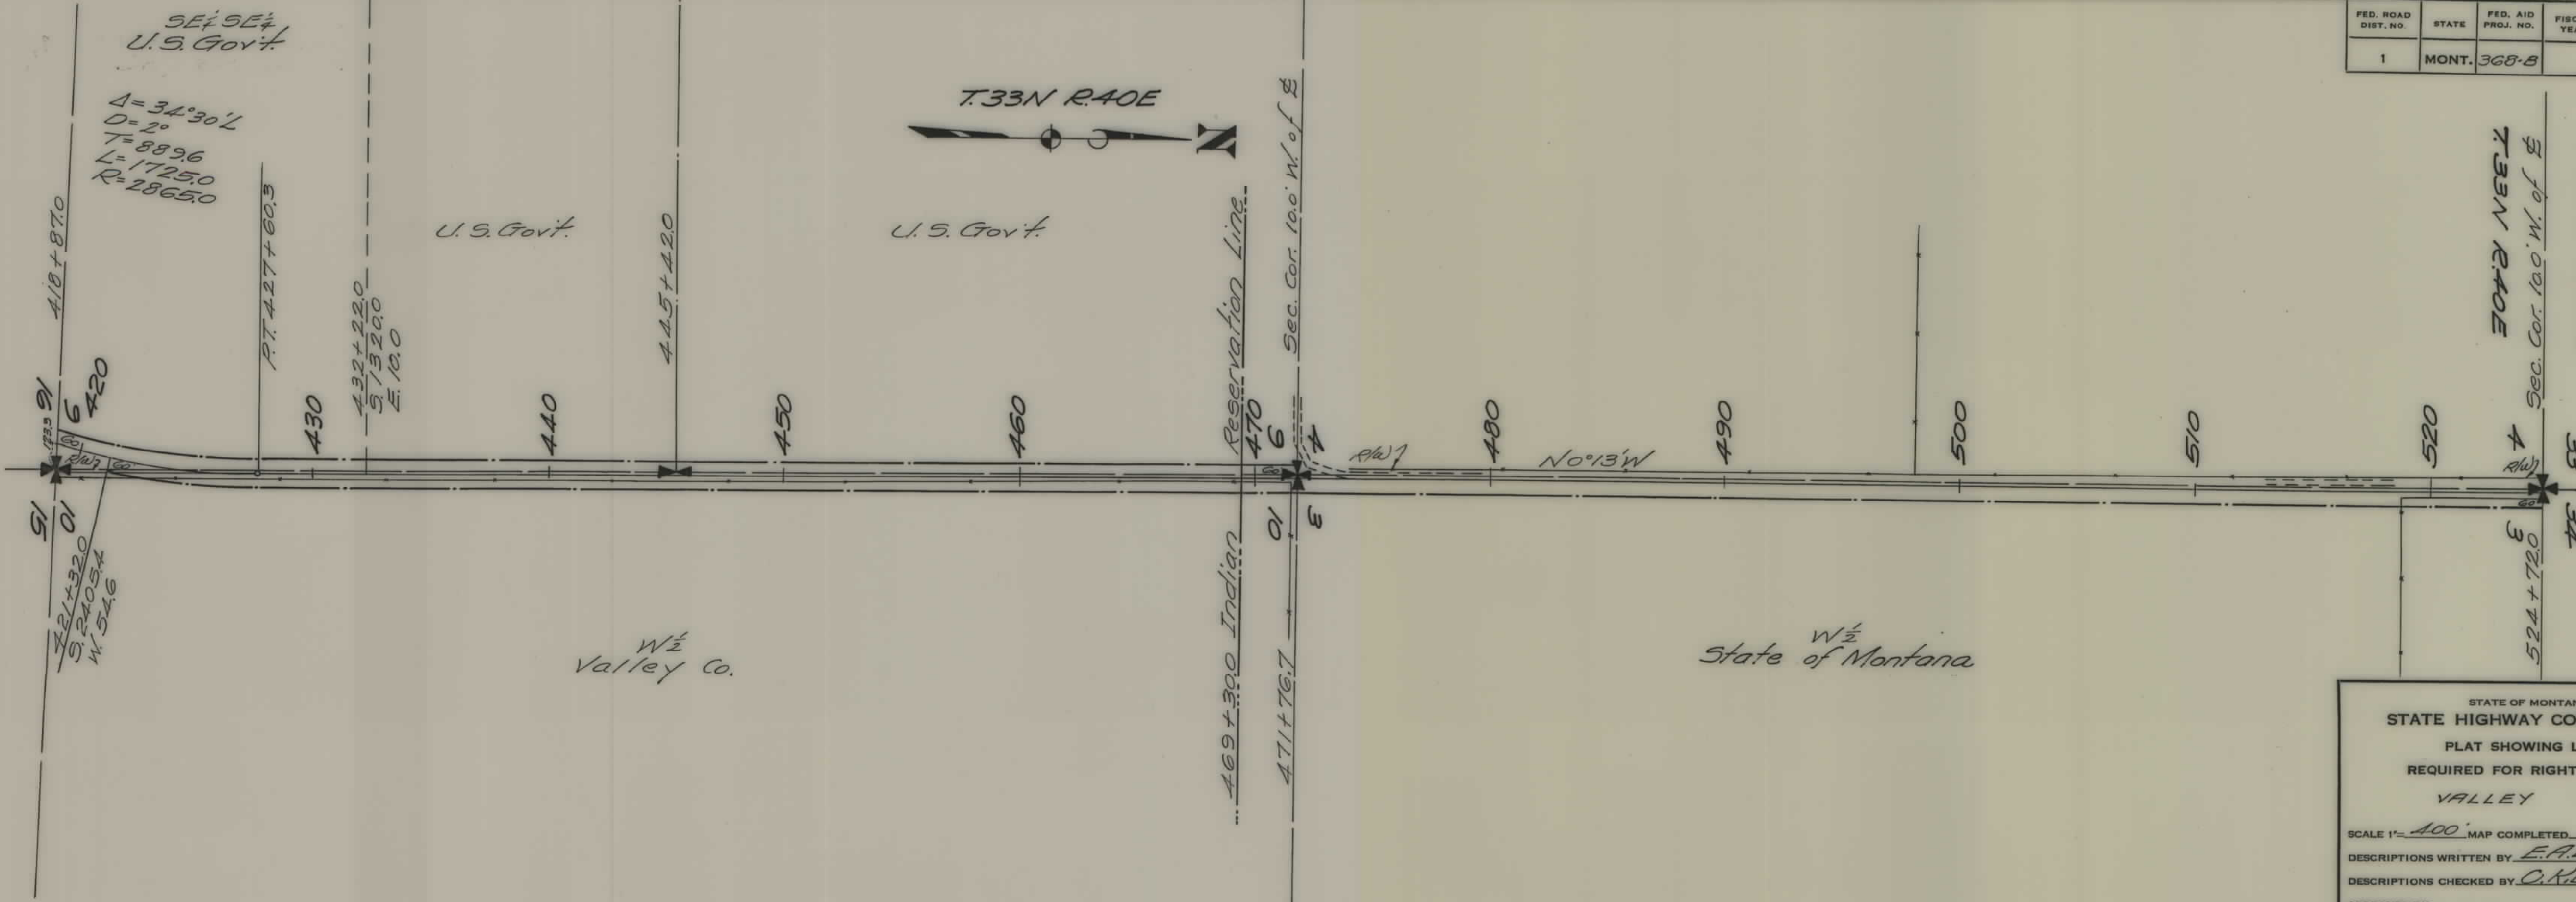

STATE OF MONTANA
 STATE HIGHWAY COMMISSION
 PLAT SHOWING LAND
 REQUIRED FOR RIGHT OF WAY
 VALLEY COUNTY

SCALE 1"=400' MAP COMPLETED

DESCRIPTIONS WRITTEN BY E.A.D. DATE 4-1-39

DESCRIPTIONS CHECKED BY C.H.D. DATE 11

APPROVED BY _____ PLANS DEPT.

APPROVED BY _____ R/W ENGINEER