


PLANS
NOT
TO
SCALE

STA 93+00.0 END USWHP NO WPSO 370
 STA 93+00.0 BEG. FASP NO. FAS 370-B

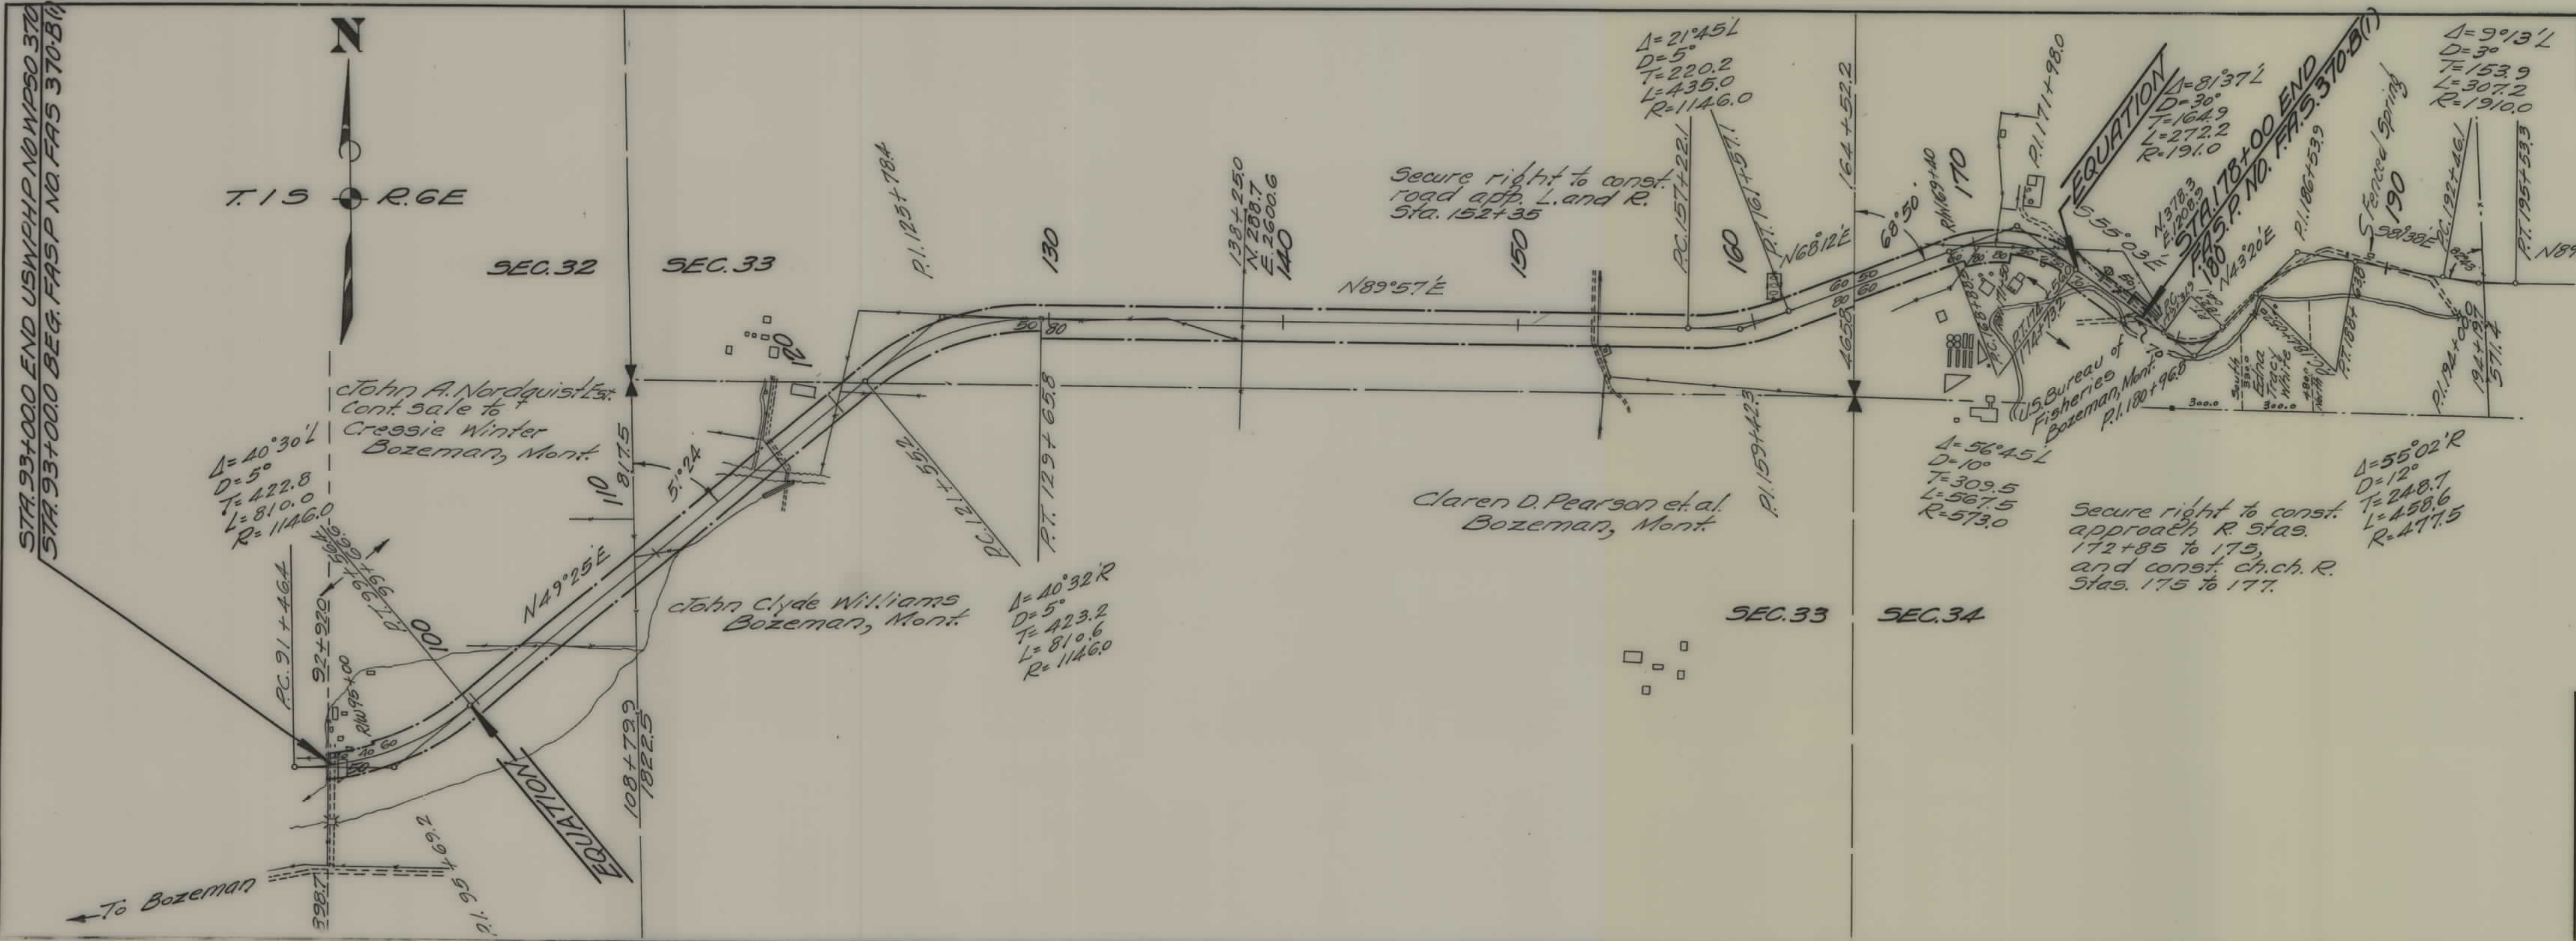

FED. ROAD DIST. NO.	STATE	FED. AID PROJ. NO.	FISCAL YEAR	SHEET NO.	TOTAL SHEETS
1	MONT.	370-B		1	1

STATE OF MONTANA
 STATE HIGHWAY COMMISSION
 PLAT SHOWING LAND
 REQUIRED FOR RIGHT OF WAY
 GALLATIN COUNTY

SCALE 1"= 400' MAP COMPLETED

DESCRIPTIONS WRITTEN BY C.K.D. DATE 9-24-38

DESCRIPTIONS CHECKED BY T.O.J. DATE 9-26-38

APPROVED BY _____ PLANS DEPT.

APPROVED BY _____ R/W ENGINEER