

PLANS

NOT

TO

SCALE

FED. ROAD DIST. NO.	STATE	FED. AID PROJECT NUMBERS		STATE NO.	SHEET NO.	TOTAL SHEETS
		CONST. NO.	R/W NO.			
8	MONT.		S-387(2)	3387-02	1	6


SPROLE - SOUTH

STATE OF MONTANA
STATE HIGHWAY COMMISSION


RIGHT OF WAY PLAN OF FEDERAL AID PROJECT NO. S-387 (2)

SPROLE - SOUTH

4.794 MILES

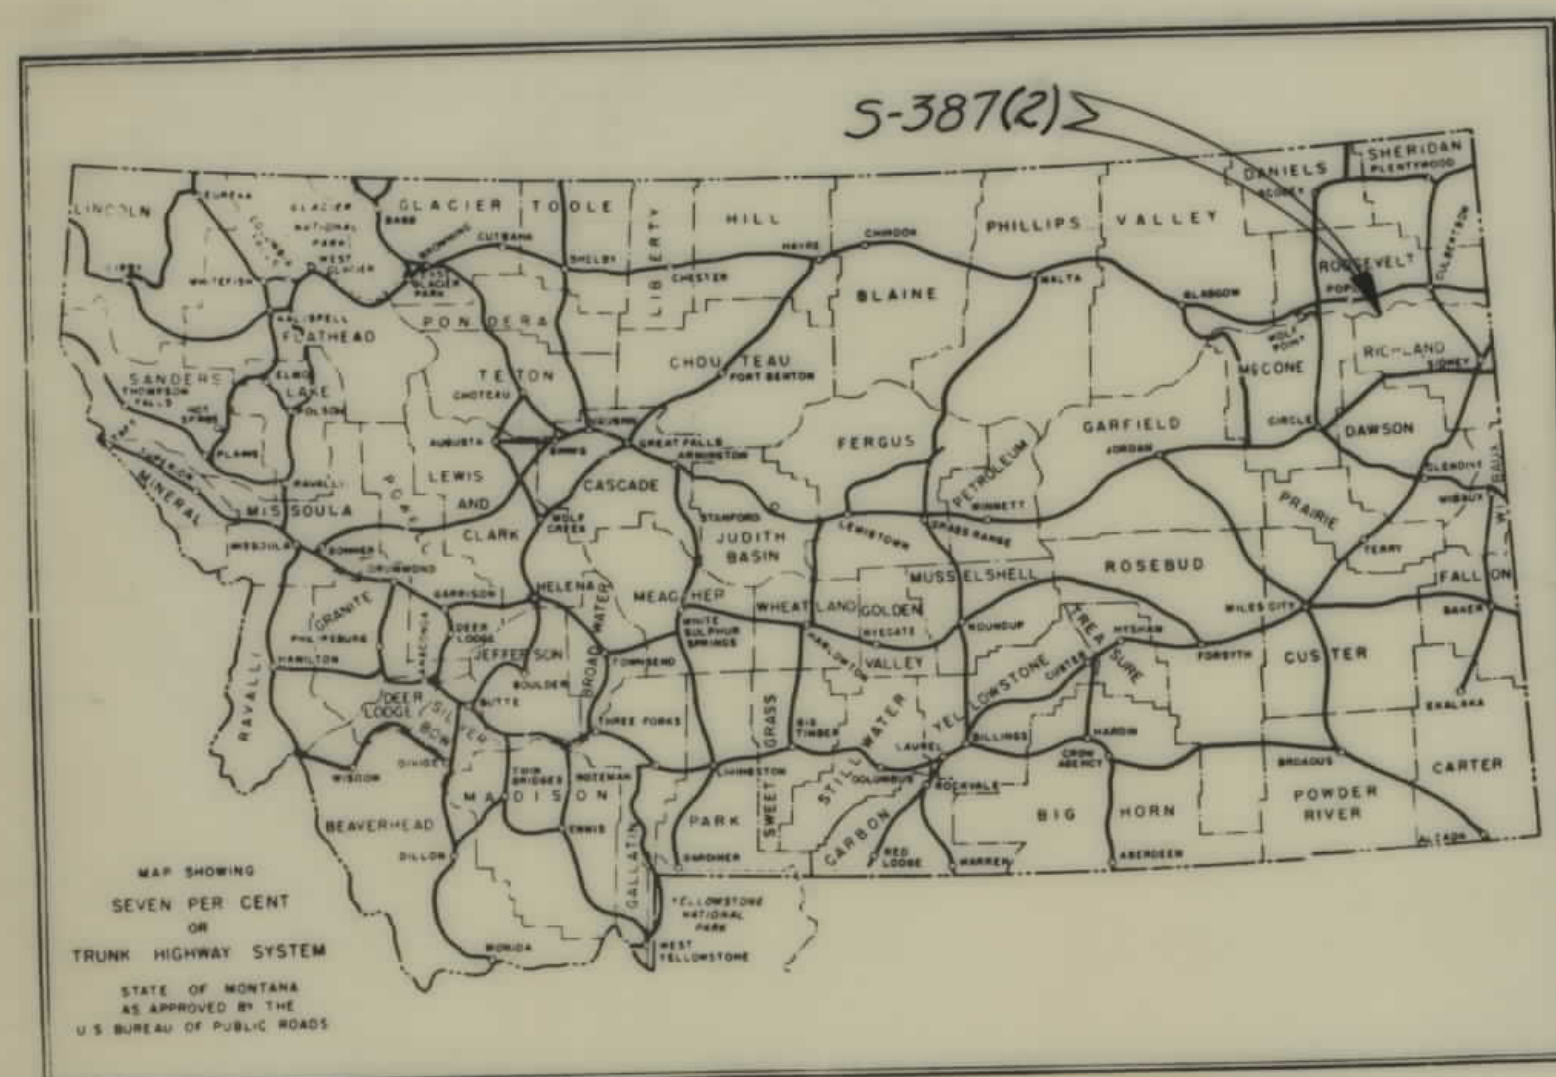

INDEX		
PARCEL NO.	OWNERSHIPS	SHEET NO.
1	R.H.E.M. RENZ, ETAL.	2
2	R.H.E.M. RENZ	2
3	LOUISA SNYDER	3
4	R. RENZ	3
5	ALLOT 351	3
6	ALLOT 587	4
7	ALLOT 416	4
8	ALLOT 680	4
9	ALLOT 2233	4
10	ALLOT 2478	4
11	ALLOT 2033	4, 5
12	ALLOT 2821	5
13	ALLOT 2966	5
14	ALLOT 137	5
15	ALLOT 2647	5
16	ALLOT 136	5
17	TRIBAL LAND	5
18	ALLOT 901	5
19	ALLOT 559	5, 6
20	ALLOT 1039	5, 6
21	ALLOT 678	6
22	FEE PATENTED	6
23	ALLOT 1077	6
24	G.N. RY.	6

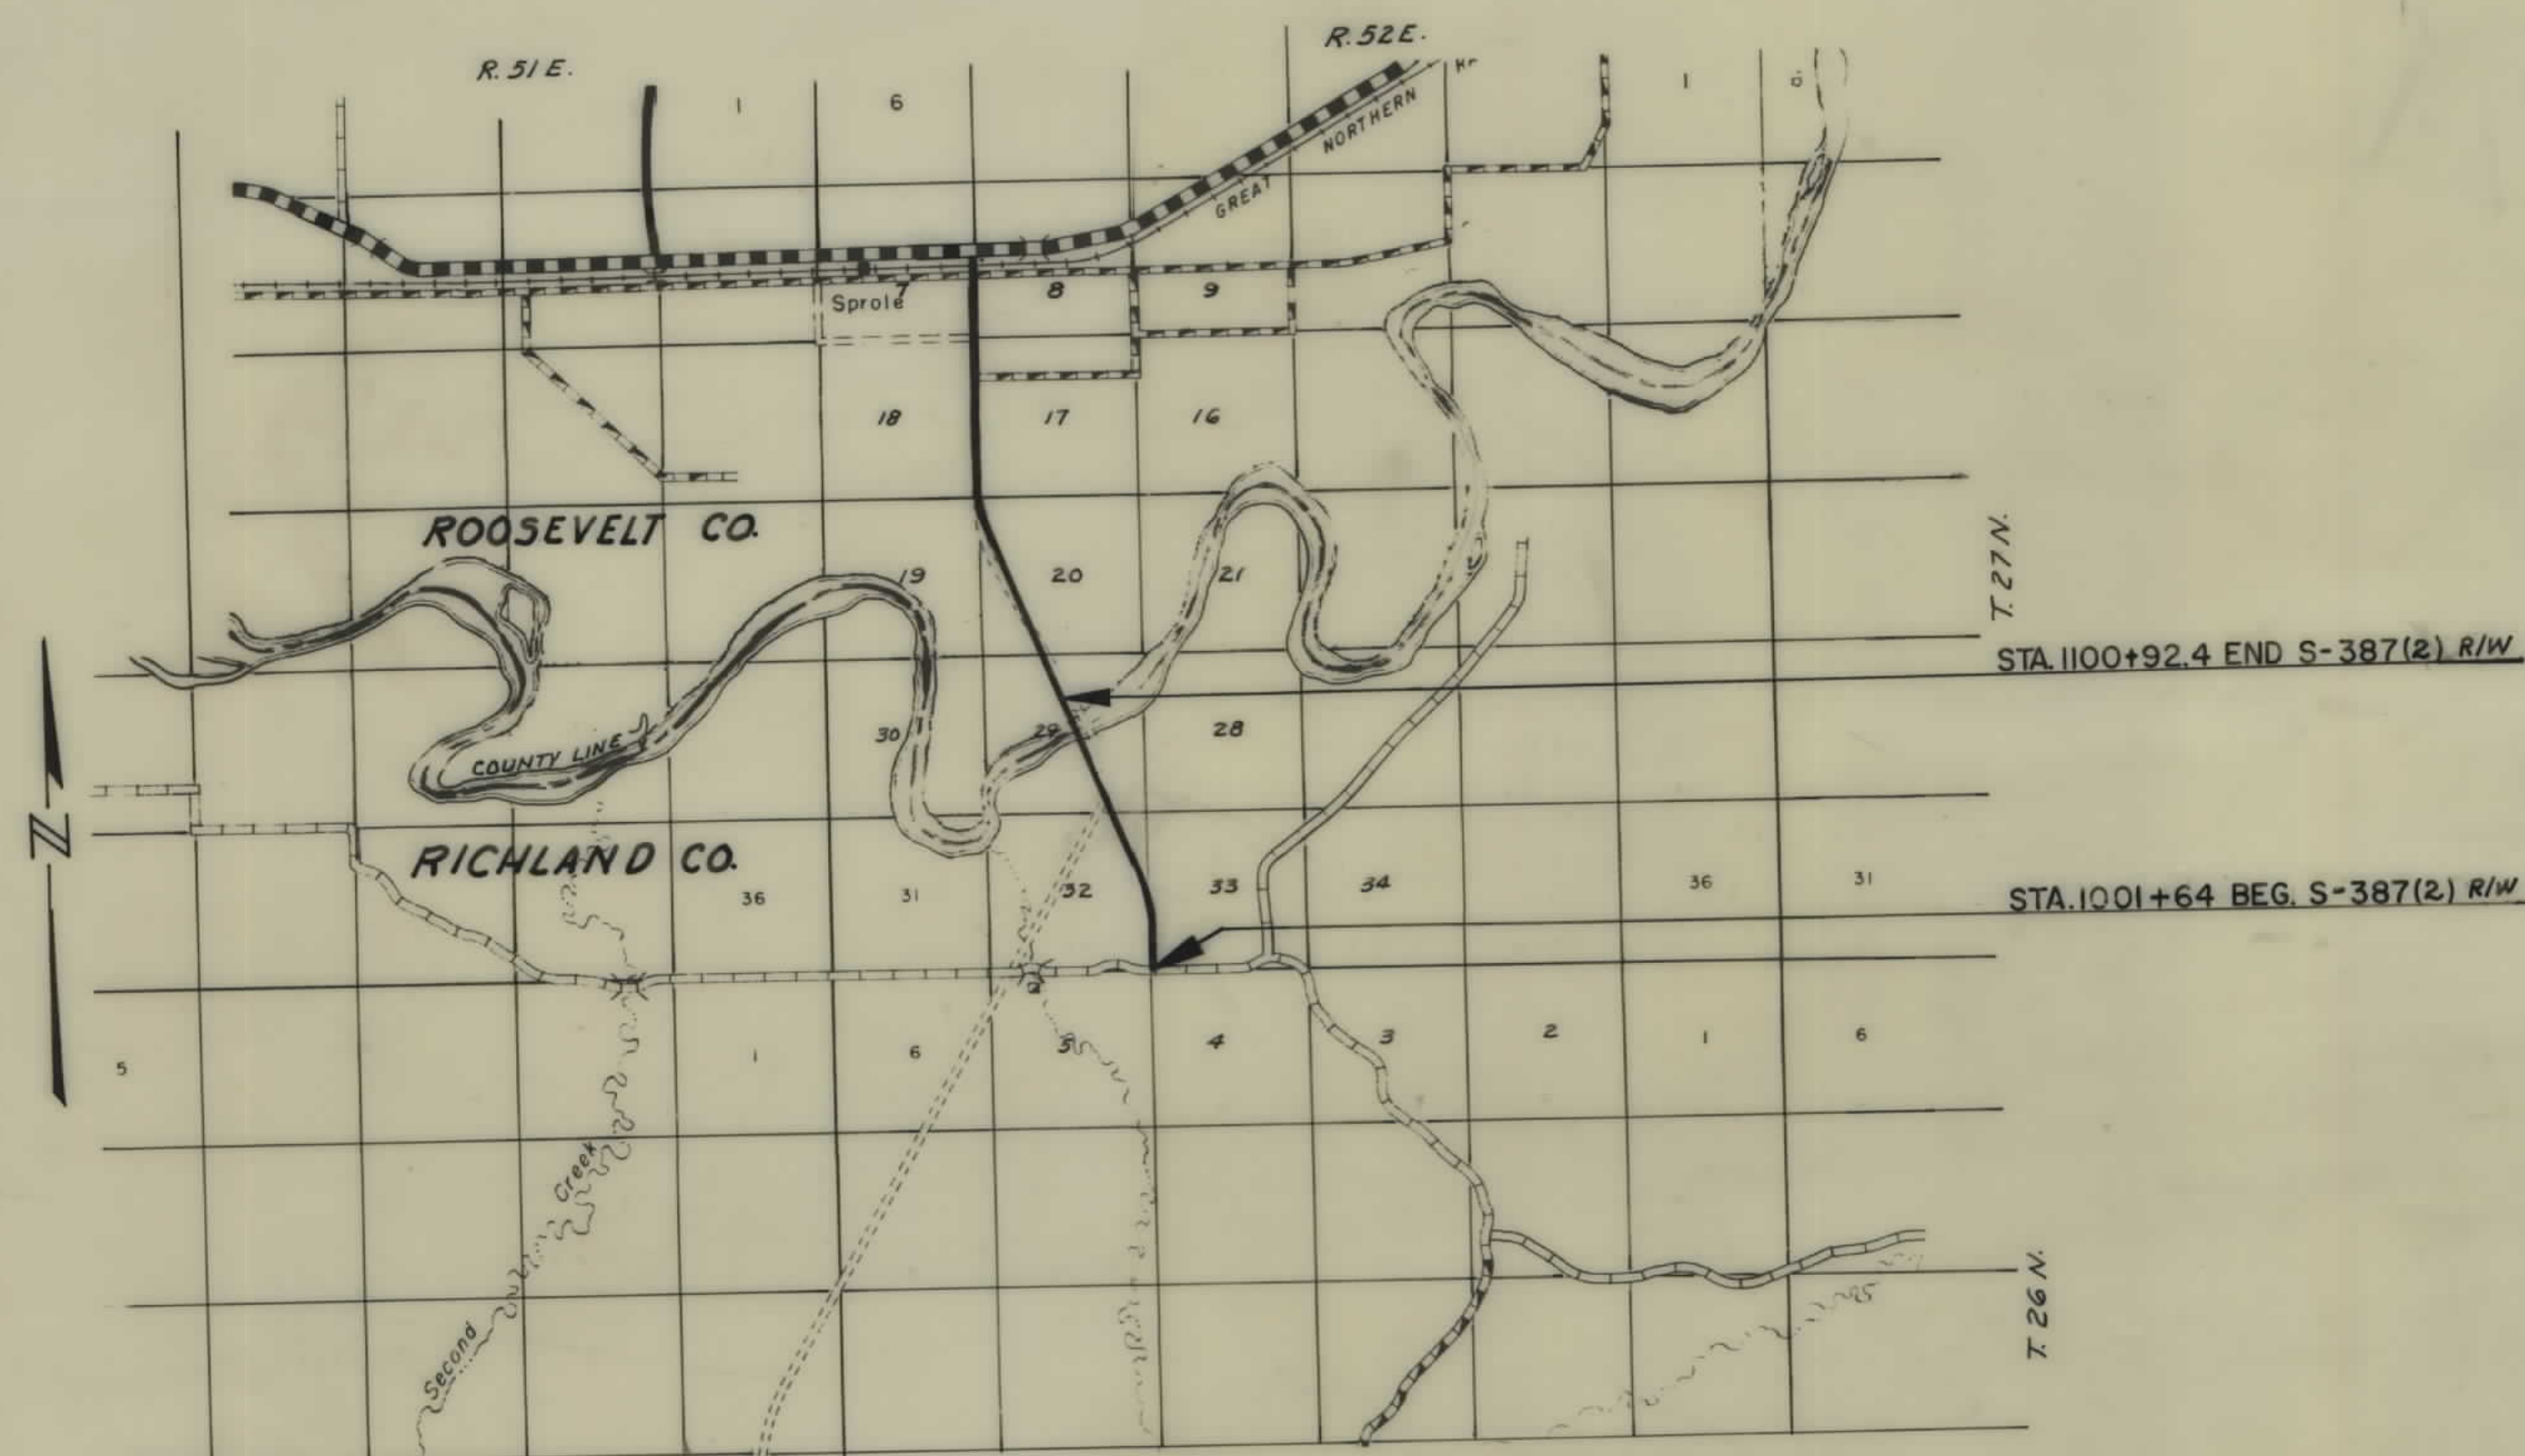

CONVENTIONAL SIGNS

STATE AND NATIONAL LINE.....	— — — — —
COUNTY LINE.....	— — — — —
CITY, VILLAGE OR BOROUGH LINE.....	— — — — —
TOWNSHIP LINE.....	— — — — —
SECTION LINE.....	— — — — —
RESERVATION LINE.....	— — — — —
FENCE LINE.....	— — — — —
GUARD RAIL.....	— — — — —
OWNERSHIP BOUNDARY.....	— — — — —
RIGHT OF WAY LINE.....	— — — — —
RIGHT OF WAY LINE FENCED.....	— — — — —
TRAVELED WAY.....	— — — — —
RAILROADS.....	— — — — —
RETAINING WALLS.....	— — — — —
BASE OR SURVEY LINE.....	— — — — —
LEVEE.....	— — — — —
CULVERTS IN PLACE (PLAN).....	— — — — —
NEW CULVERTS (PLAN).....	— — — — —
NEW CULVERTS (PROFILE).....	— — — — —
TROLLEY POLE.....	— — — — —
POWER POLE.....	— — — — —
TELEPHONE OR TELEGRAPH POLE.....	— — — — —
MARSH.....	— — — — —
DITCH.....	— — — — —
RIPRAP.....	— — — — —
BRIDGE.....	— — — — —
SECTION CORNER.....	FOUND UNFOUND
1/4 SECTION CORNER.....	FOUND UNFOUND
1/16 CORNER.....	FOUND UNFOUND
CENTER OF SECTION.....	— — — — —
CONTROL OF ACCESS WITH FENCE.....	— — — — —
CONTROL OF ACCESS WITHOUT FENCE.....	— — — — —
PARCEL NUMBER.....	— — — — —
CATTLE GUARD.....	— — — — —
GATE IN FENCE.....	— — — — —
CONSTRUCTION LIMITS.....	CUT FILL

OWNERSHIPS								
PARCEL	NAME	ADDRESS	TOTAL ACREAGE	GROSS TAKE ACREAGE	P.T.W. ACREAGE	NET TAKE ACREAGE	REMAINDER	
							LEFT	RIGHT
1	ROBERTH. & NABEL RENZ ETAL.	POPLAR, MONTANA		6.5 AC.	0.2 AC.	6.3 AC.		
2	ROBERTH. & NABEL RENZ	POPLAR, MONTANA		13.6 AC.		13.6 AC.		


FED. ROAD DIST. NO.	STATE	FED. AID PROJECT NO.	STATE NO.	SHEET NO.	TOTAL SHEETS
8	MONT.	S-387(2)	3387-02	2	6



CONSTRUCTION LIMITS		STATE OF MONTANA	
TOP OF CUT	TOE OF FILL	STATE HIGHWAY COMMISSION	
MAP TRANS. TO R/W		LAND REQUIRED FOR RIGHT OF WAY	
MAP REVISED		RICHLAND COUNTY	
APPROVAL 4-25-68, 10-6-68		SCALE 1"=200' MAP COMPLETED	

OWNERSHIPS							
PARCEL	N A M E	A D D R E S S	TOTAL ACREAGE	GROSS TAKE ACREAGE	P.T.W. ACREAGE	NET TAKE ACREAGE	REMAINING - LEFT RIGHT
2	ROBERT H. & MABEL RENZ	POPLAR, MONT.		13.6 AC.		13.6 AC.	
3	LOUISA SNYDER & EDWARD J. BECKER	312 E. MASON ST. LENA, ILL.		5.2 AC.		5.2 AC.	
4	ROBERT RENZ	POPLAR, MONT.		6.24 AC.		6.24 AC.	
5	JOHN FREEMAN - ALLOT. #351			9.91 AC.		9.91 AC.	


FED. ROAD DIST. NO.	STATE	FED. AID PROJECT NUMBERS		STATE NO.	SHEET NO.	TOTAL SHEETS
		CONST. NO.	R/W NO.			
8	MONT.		S-387 (2)	3387-02	3	6

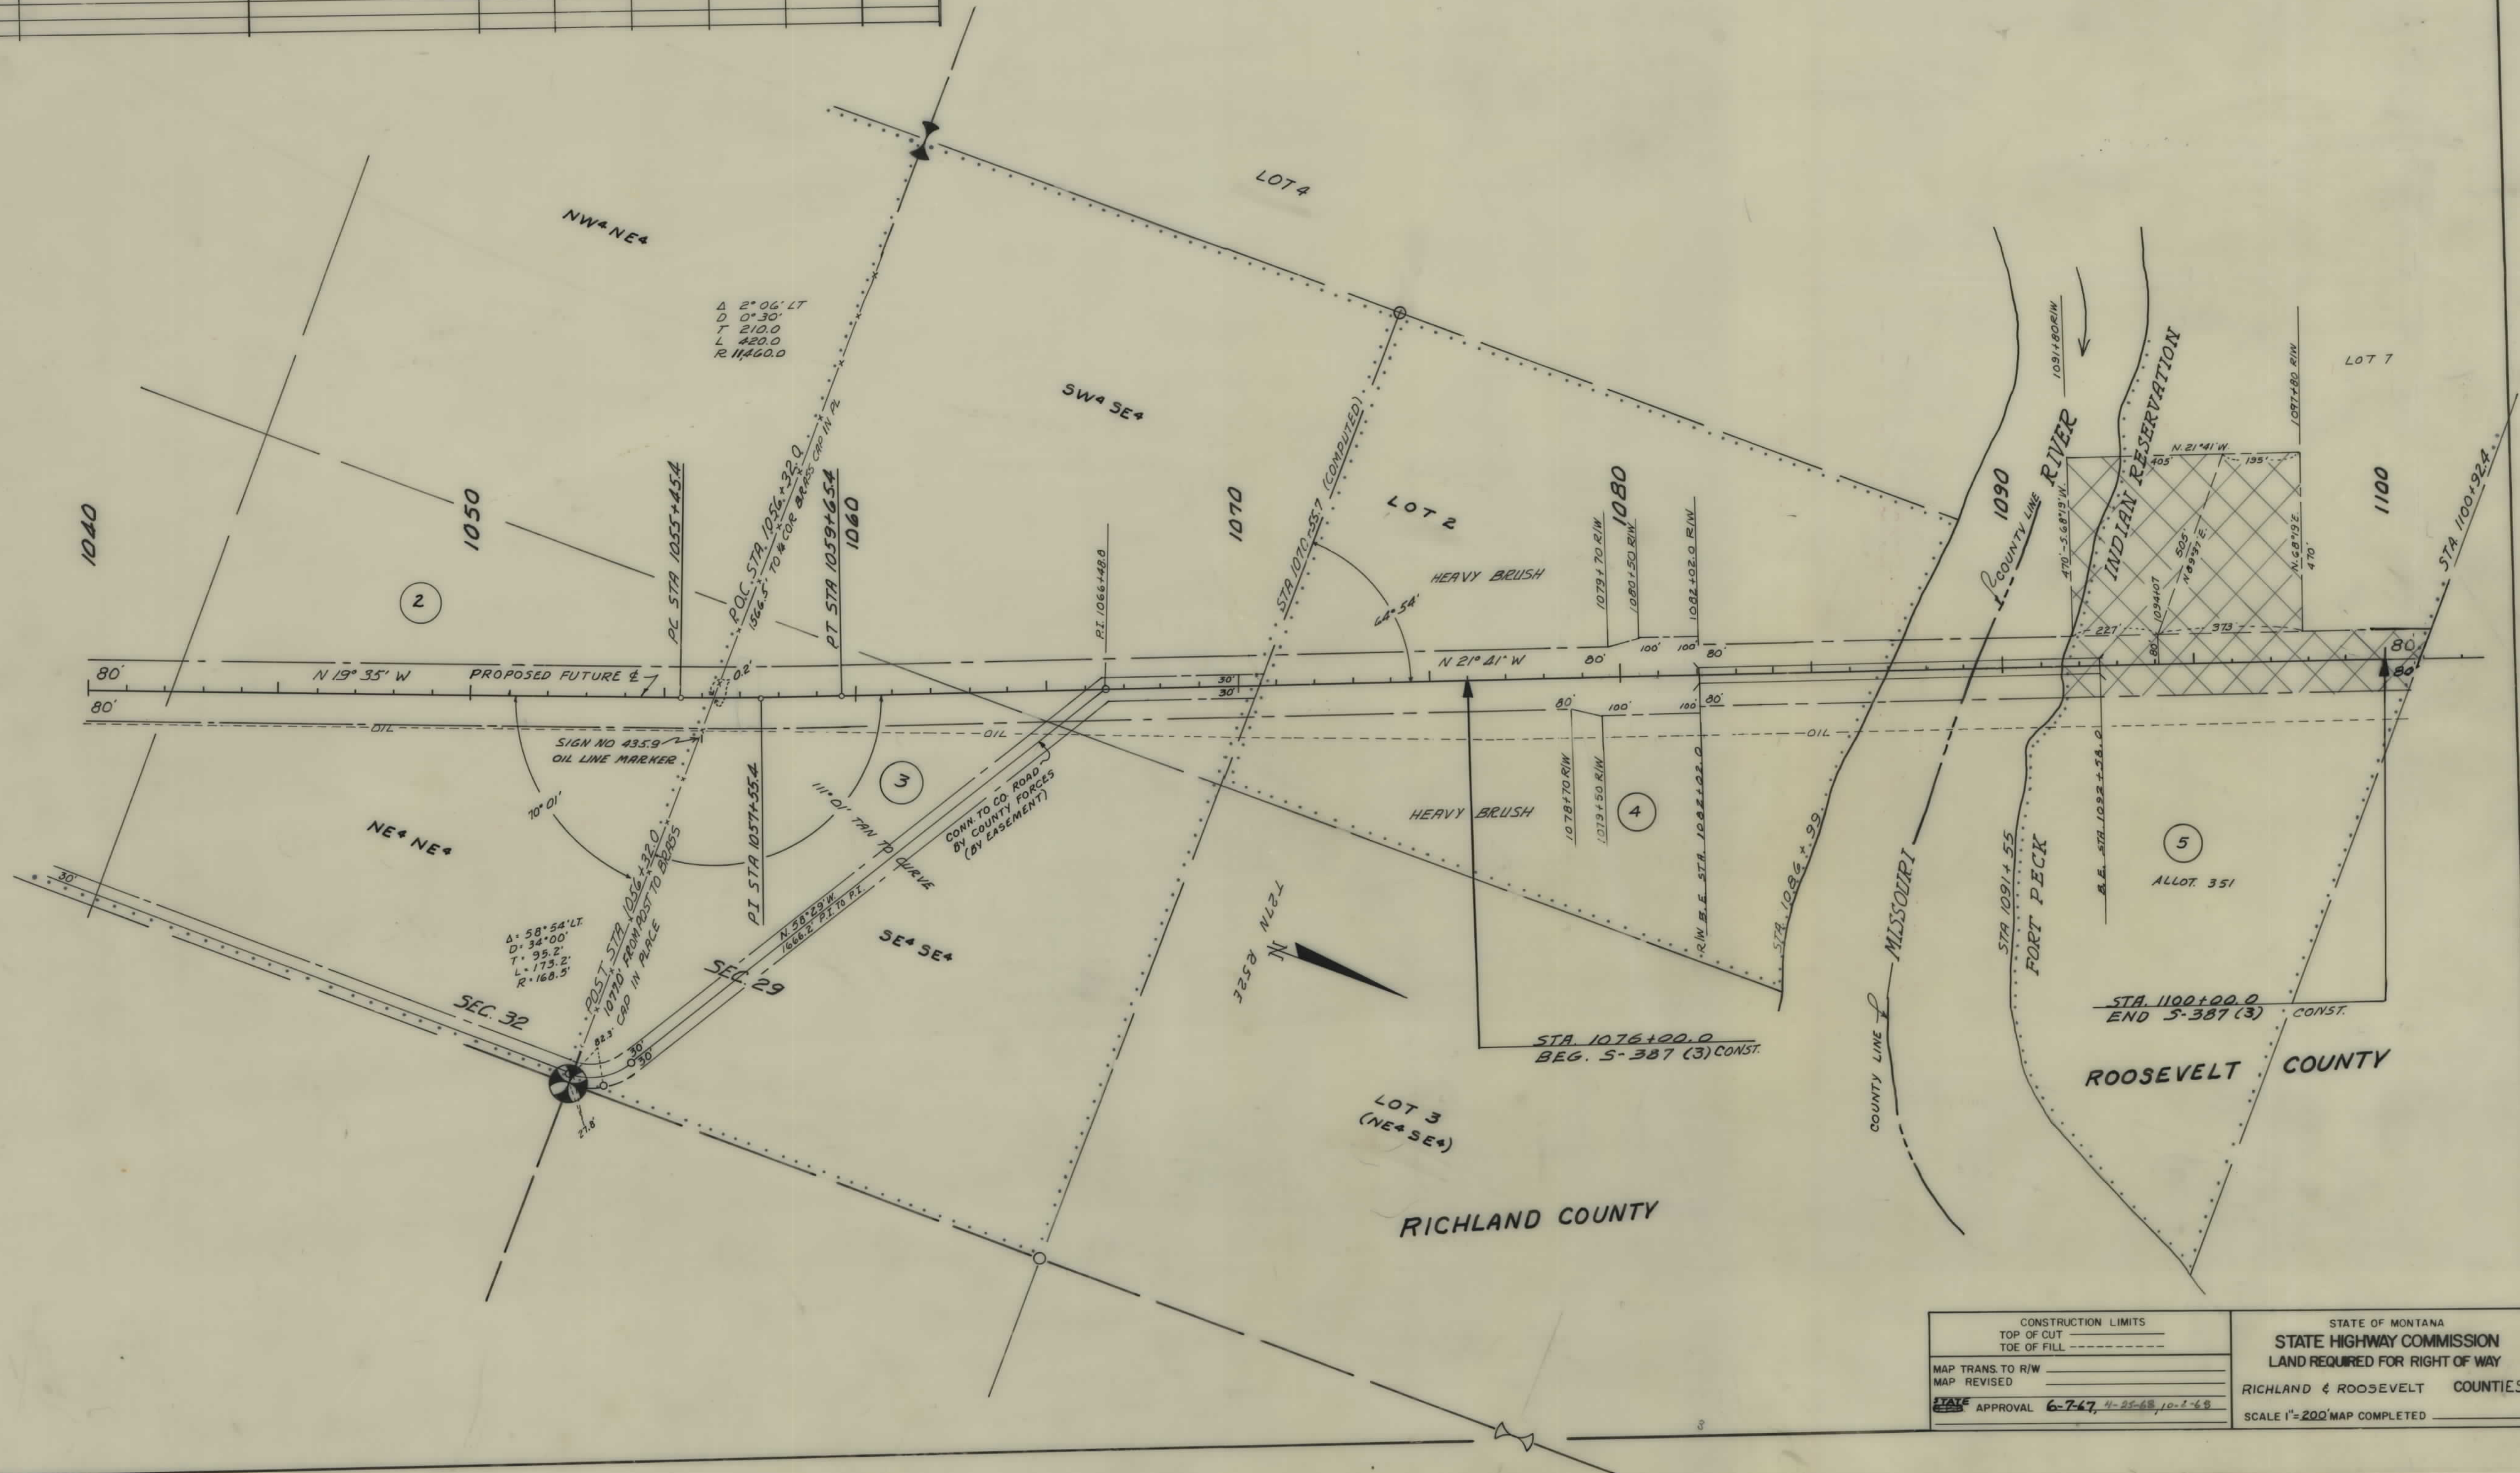

CONSTRUCTION LIMITS		STATE OF MONTANA	
TOP OF CUT	-----	STATE HIGHWAY COMMISSION	
TOE OF FILL	-----	LAND REQUIRED FOR RIGHT OF WAY	
MAP TRANS. TO R/W	-----	RICHLAND & ROOSEVELT COUNTIES	
MAP REVISED	-----	SCALE 1"=200' MAP COMPLETED	
STATE APPROVAL	6-7-67, 4-25-68, 10-2-68		

OWNERSHIPS								
PARCEL	NAME	ADDRESS	TOTAL ACREAGE	GROSS TAKE ACREAGE	P.T.W. ACREAGE	NET TAKE ACREAGE	REMAINDER	
							LEFT	RIGHT
6	ALLOT 587 - EDNA F. LONG			5.19		5.19		
7	ALLOT 416 - MEDICINE EAGLE - HIGH	BRICK BONE ESTATE		2.59		2.59		
8	ALLOT 680 - MICHAEL MUSKRAT			1.94		1.94		
9	ALLOT 2233 - FORT PECK TRIBE	ALLOT 2270 - FORT PECK TRIBE		5.86		5.86		
10	ALLOT 2478 - LUCY JONES			5.22		5.22		
11	ALLOT 2033 - EMMA WAR CLUB HENDERSON	~ POPLAR, MONT.		4.12		4.12		


FED. ROAD DIST. NO.	STATE	FED. AID PROJECT NUMBERS		STATE NO.	SHEET NO.	TOTAL SHEETS
		CONST. NO.	F.A. NO.			
8	MONT.		5-387(2)	3387-02	4	6

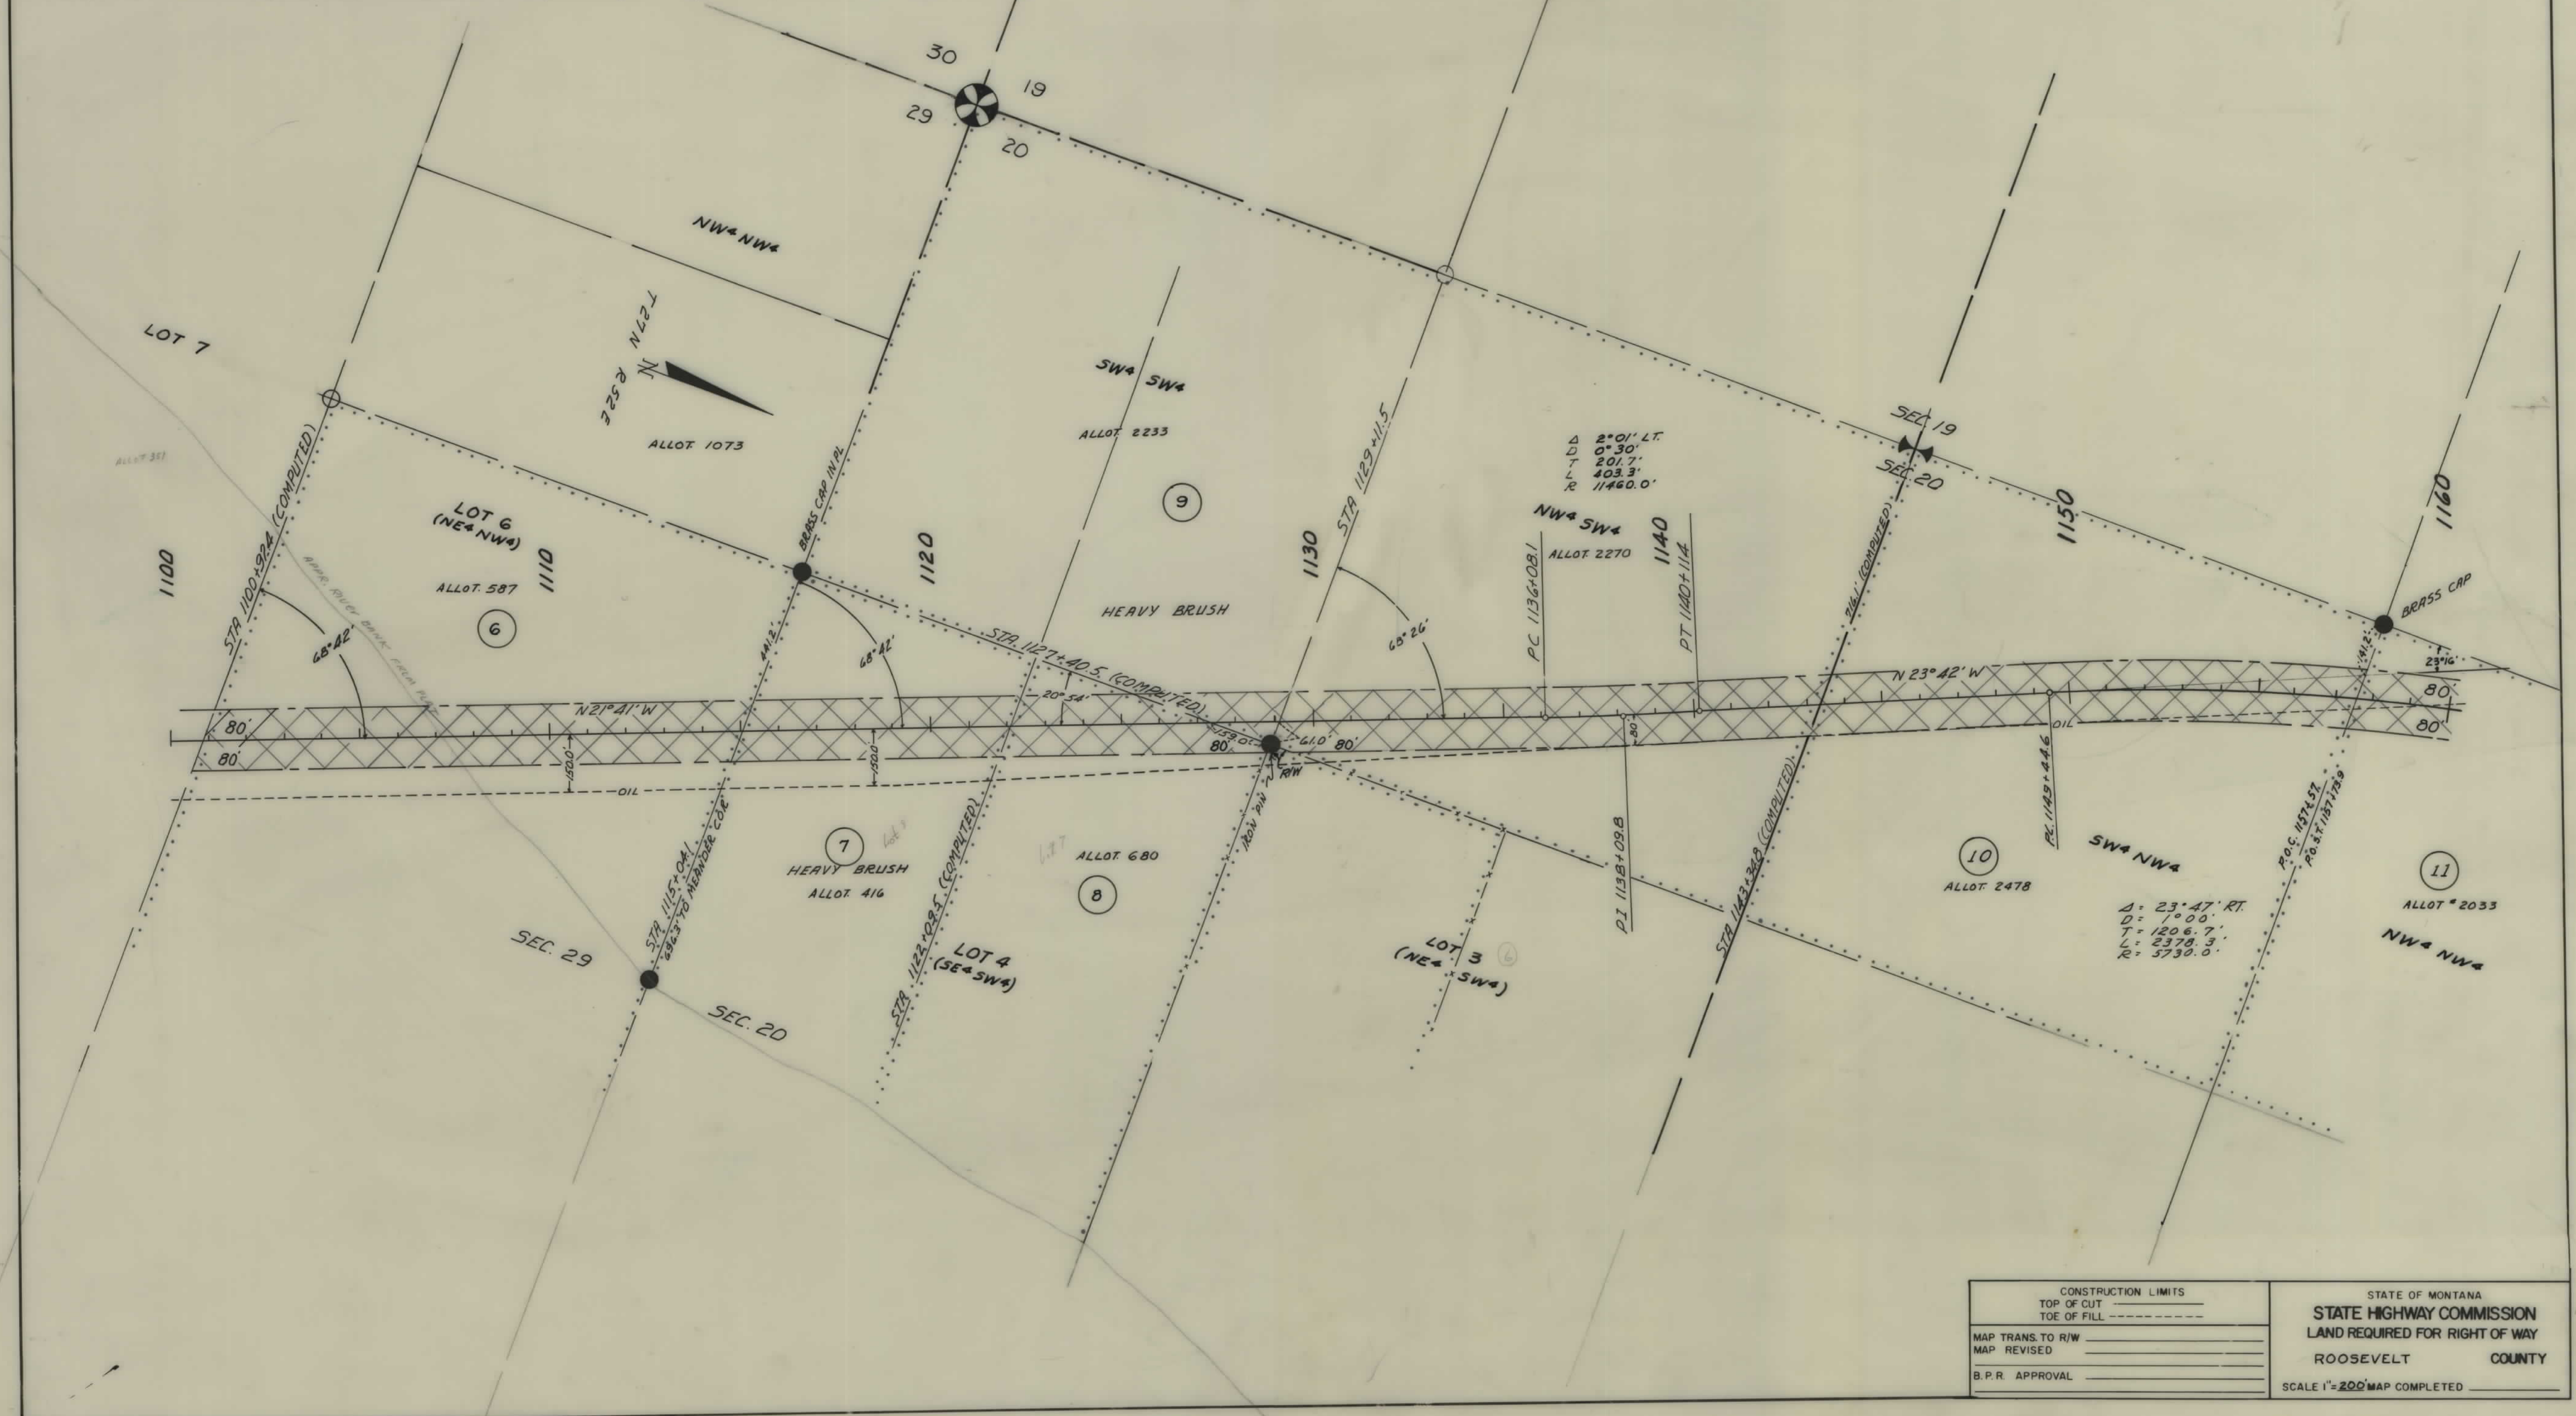

CONSTRUCTION LIMITS		STATE OF MONTANA	
TOP OF CUT	_____	STATE HIGHWAY COMMISSION	
TOE OF FILL	_____	LAND REQUIRED FOR RIGHT OF WAY	
MAP TRANS. TO R/W	_____	ROOSEVELT COUNTY	
MAP REVISED	_____	SCALE 1"=200' MAP COMPLETED _____	
B.P.R. APPROVAL	_____		

OWNERSHIPS								
PARCEL	NAME	ADDRESS	TOTAL ACREAGE	GROSS TAKE ACREAGE	PT. W. ACREAGE	NET TAKE ACREAGE	REMAINDER	
							LEFT	RIGHT
11	ALLOT. 2033 - EMMA WAR CLUB HENDERSON - POPLAR, MONT.			4.12		4.12		
12	ALLOT. 2821 - MAXINE RENZ EST.	1/4 MARY WHITE HAWK EAGLE, POPLAR.		0.78		0.78		
13	ALLOT. 2966 - NORA SHAWL EST.	1/4 MARY WHITE THUNDER SHAWL.		2.39		2.39		
14	ALLOT. 137 - MRS. BURNT SOLDIER			2.45		2.45		
15	ALLOT. 2647 - KELLY FREEMAN	1/4 BILL HARMON - BRAINVILLE, MONT.		2.32		2.32		
16	ALLOT. 136 - BURNT SOLDIER EST.			2.52		2.52		
17	TRIBAL LAND			0.64		0.64		
18	ALLOT. 901 - JOSHUA SPOTTED DOG ESTATE			1.15		1.15		
19	ALLOT. 559 - JENNIE BEGS HIS OWN ESTATE			1.89	0.04	1.85		
20	ALLOT. 1039 - OWL SHIELD WOMAN EST.			3.53	1.40	2.15		
21	ALLOT. 678 - MUSKRAT ESTATE			7.27	2.90	4.37		

FED. ROAD DIST. NO.	STATE	FED. AID PROJECT NUMBERS		STATE NO.	SHEET NO.	TOTAL SHEETS
		CONST. NO.	R/W NO.			
8	MONT.		5-387(2)	3387-02	5	6

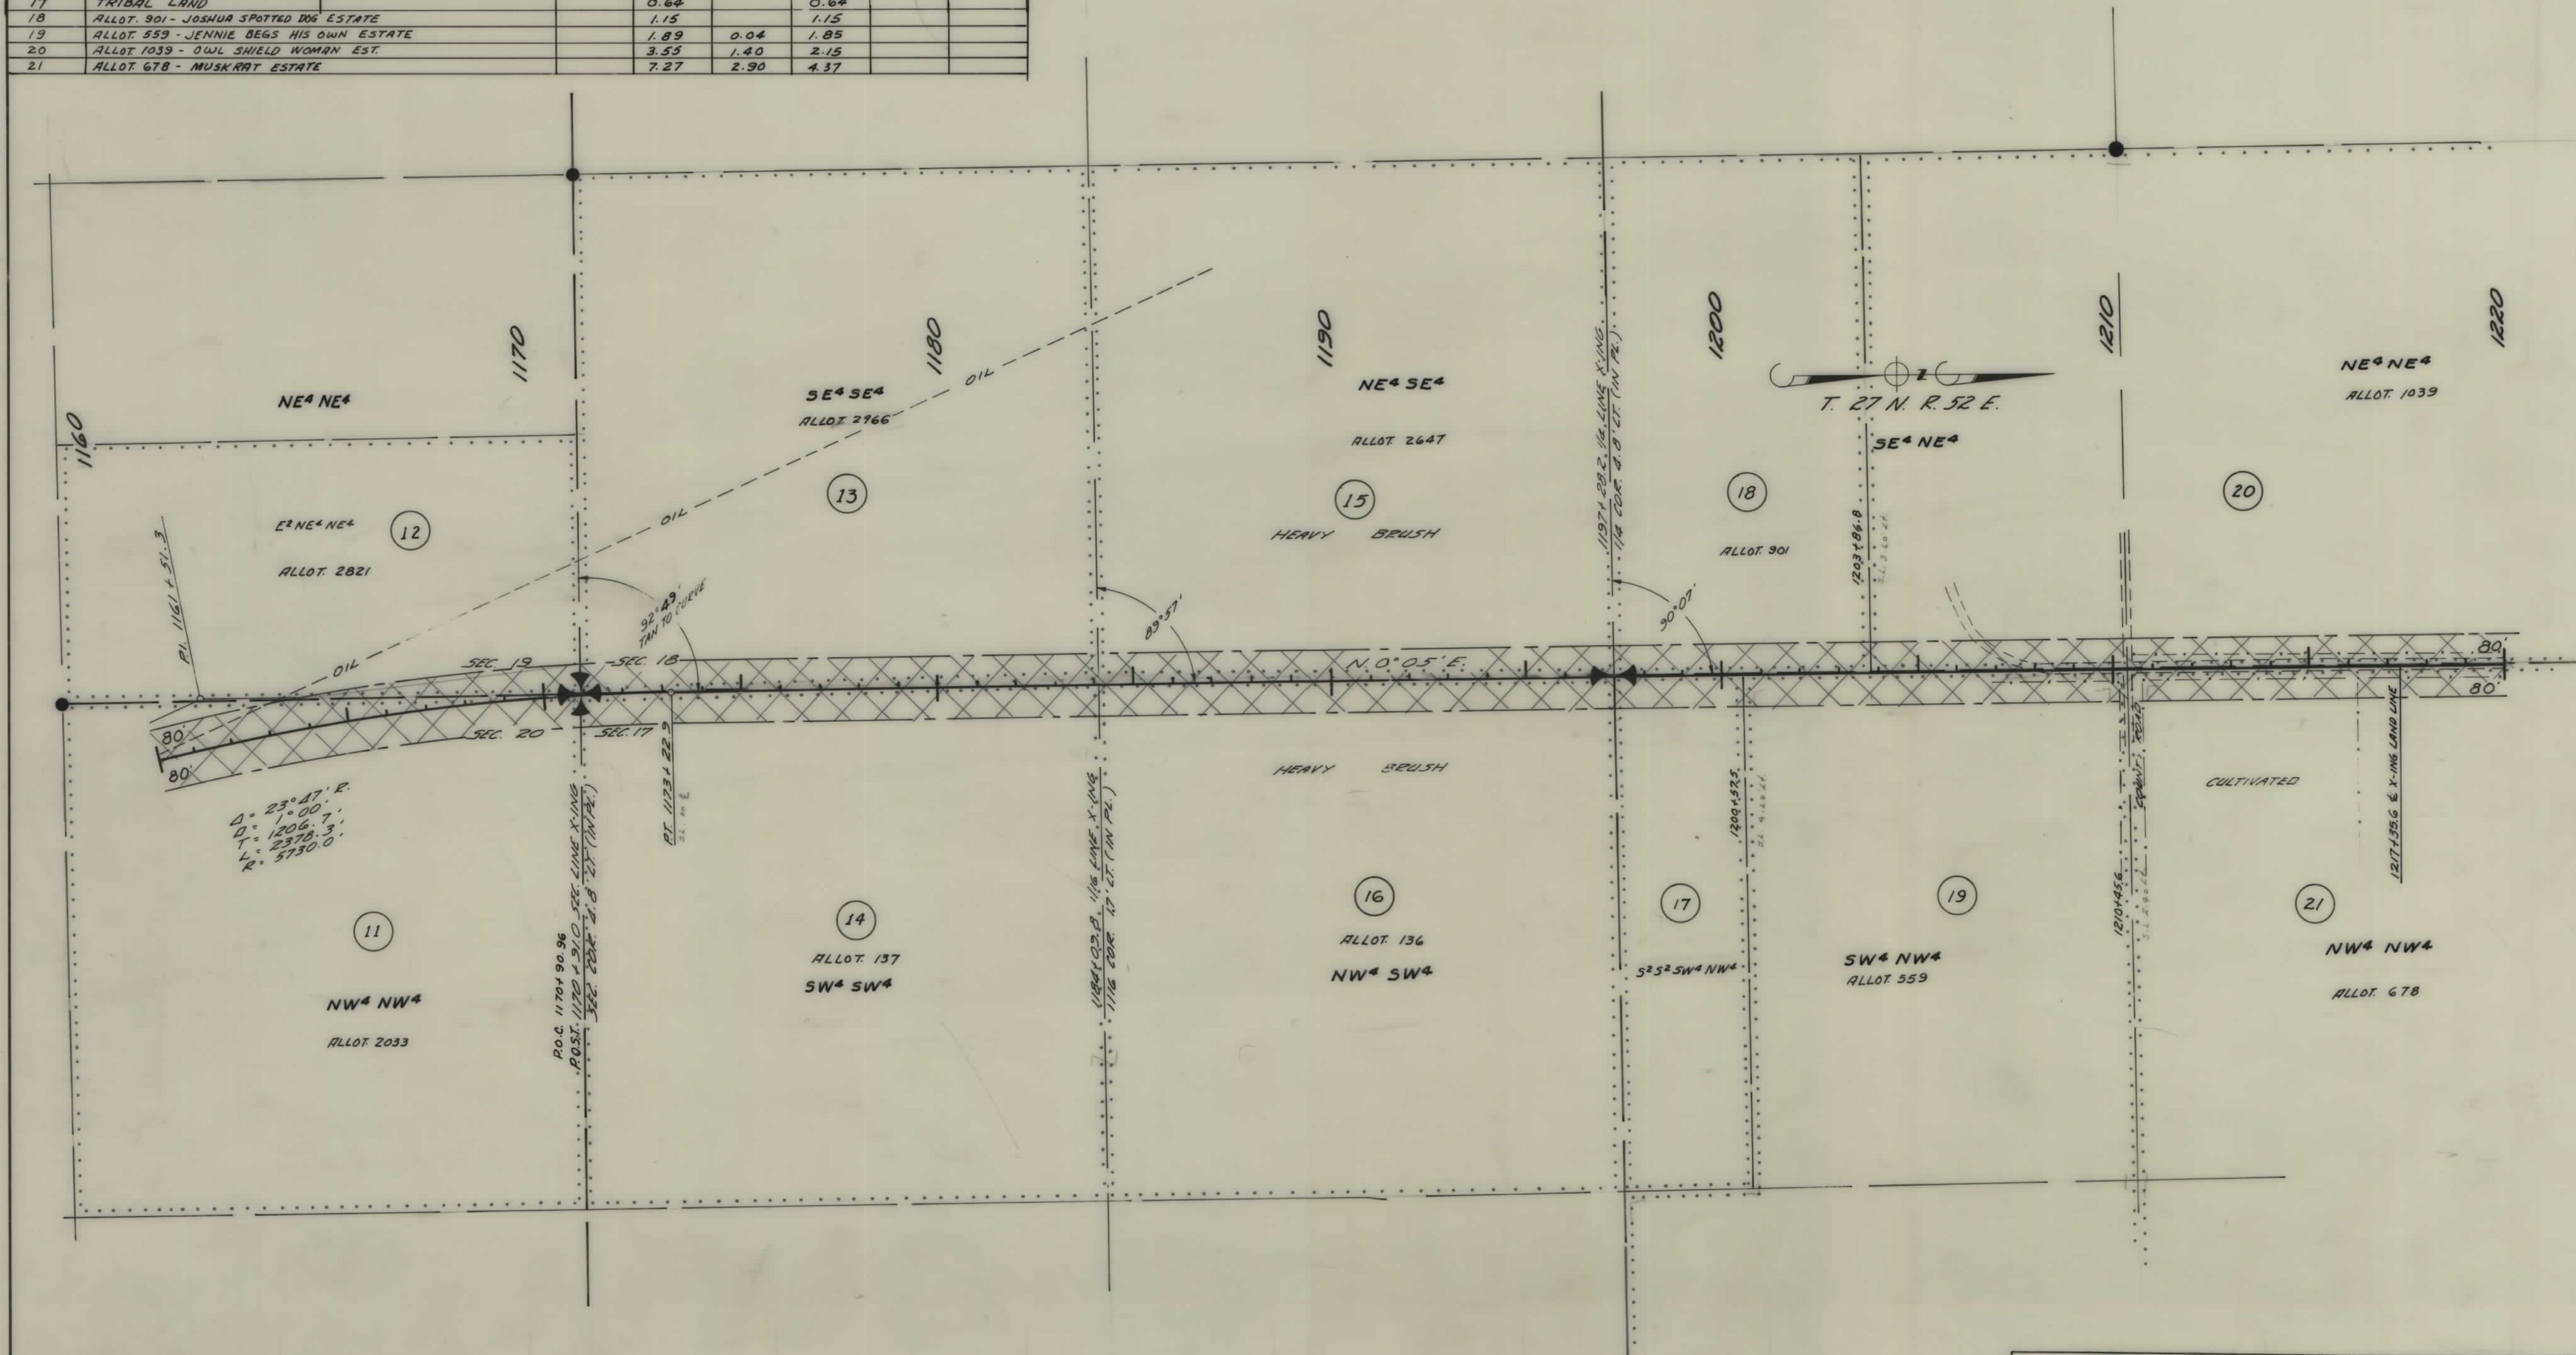

CONSTRUCTION LIMITS		STATE OF MONTANA	
TOP OF CUT	TOE OF FILL	STATE HIGHWAY COMMISSION	
MAP TRANS. TO R/W		LAND REQUIRED FOR RIGHT OF WAY	
MAP REVISED		ROOSEVELT COUNTY	
B.P.R. APPROVAL		SCALE 1"=200' MAP COMPLETED	

OWNERSHIPS								
PARCEL	NAME	ADDRESS	TOTAL ACREAGE	GROSS TAKE ACREAGE	P.T.W. ACREAGE	NET TAKE ACREAGE	REMAINDER	
							LEFT	RIGHT
20	ALLOT 1039 - OWL SHIELD WOMAN EST.			3.55	1.40	2.15		
21	ALLOT 678 - MUSKRAT ESTATE			7.27	2.90	4.37		
22	FEE PATENTED ESE ⁴			5.07	1.92	3.15		
23	ALLOT 1077 - WOOD CHOPPER EST.			0.25	0.02	0.23		
24	GR. NORTHERN R.Y. CO.			0.55		0.55		

FED. ROAD DIST. NO.	STATE	FED. AID PROJECT NUMBERS		STATE NO.	SHEET NO.	TOTAL SHEETS
		CONST. NO.	R/W NO.			
8	MONT.		5-387(2)	3387-02	6	6

