


PLANS

NOT

TO

SCALE

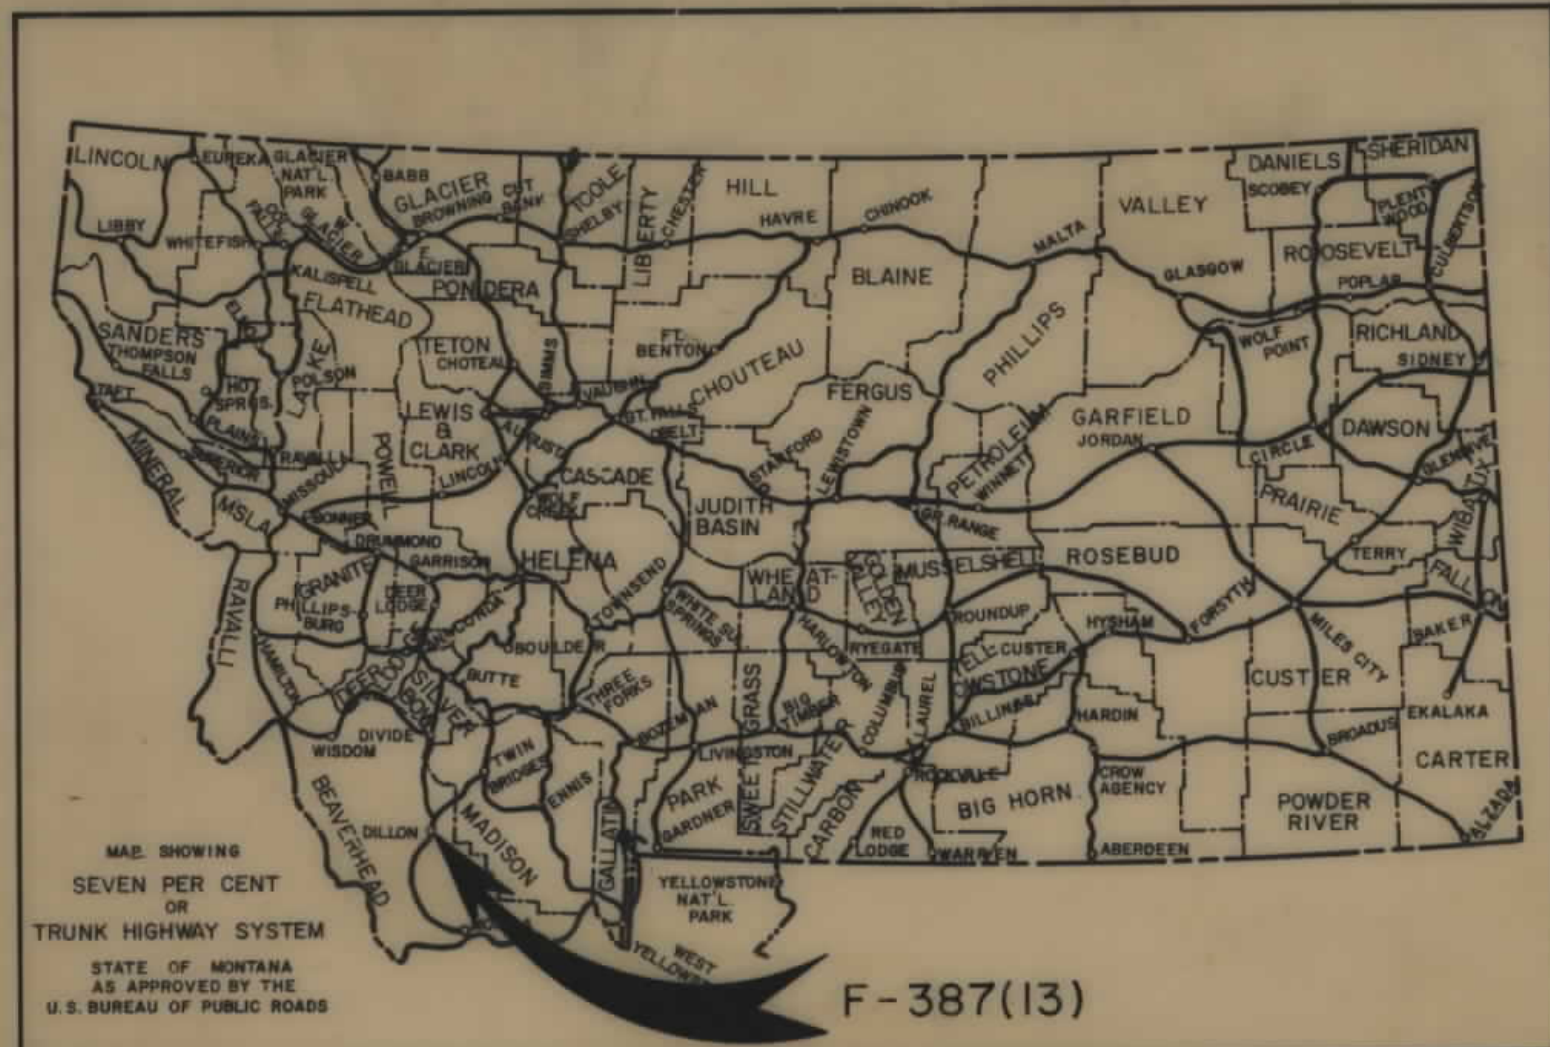


CONVENTIONAL SIGNS	
RIGHT OF WAY LINE	---
CENTERLINE (C) OR PROJECTED LINE	---
ST'D. CENTERLINE	---
PARCEL NUMBER	②
OWNERSHIP BOUNDARY	---
R/W USE EXISTING R/W LT OR RT.	---
PRESENT TRAVELED WAY (R/W)	---
R/W LINE FENCED	---
RAILROAD R/W	---
CONSTRUCTION LIMITS	CUT --- FILL ---
FENCE LINE	---
CONTROL OF ACCESS WITH FENCE	---
CONTROL OF ACCESS WITHOUT FENCE	---
GATE IN FENCE	---
CATTLE GUARD=24'	---
STATE & NATIONAL BORDER LINES	---
CITY OR TOWN LIMITS LINE	---
COUNTY LINE	---
RESERVATION LINE	---
TOWNSHIP & SECTION LINE	---
1/2 SECTION LINE	---
1/4 SECTION LINE	---
SECTION CORNER	FOUND UNFOUND
1/4 SECTION COR.	---
1/6 SECTION COR.	---
CENTER OF SECTION	---
TELEPHONE OR TELEGRAPH POLES IN PLACE	---
POWER POLES IN PLACE	---
TEL. OR TEL. OR POWER POLES TO BE MOVED	---
NEW PIPES	---
OLD PIPES IN PLACE	---
OUTLET DITCH	---
INLET DITCH	---
DITCHES	---
CHANNEL CHANGES	CH. CH. ---
BRIDGE	---
RAILROADS	---

LIMITED ACCESS CONDITIONS PER
COMMISSION RESOLUTION
PASSED DECEMBER 16, 1971.

ACCESS TO AND FROM THIS PROJECT
SHALL BE LIMITED TO THE APPROACHES
AS SHOWN ON THE OFFICIAL PLANS.

STA. 34+25.0 END F-387(13)R/W

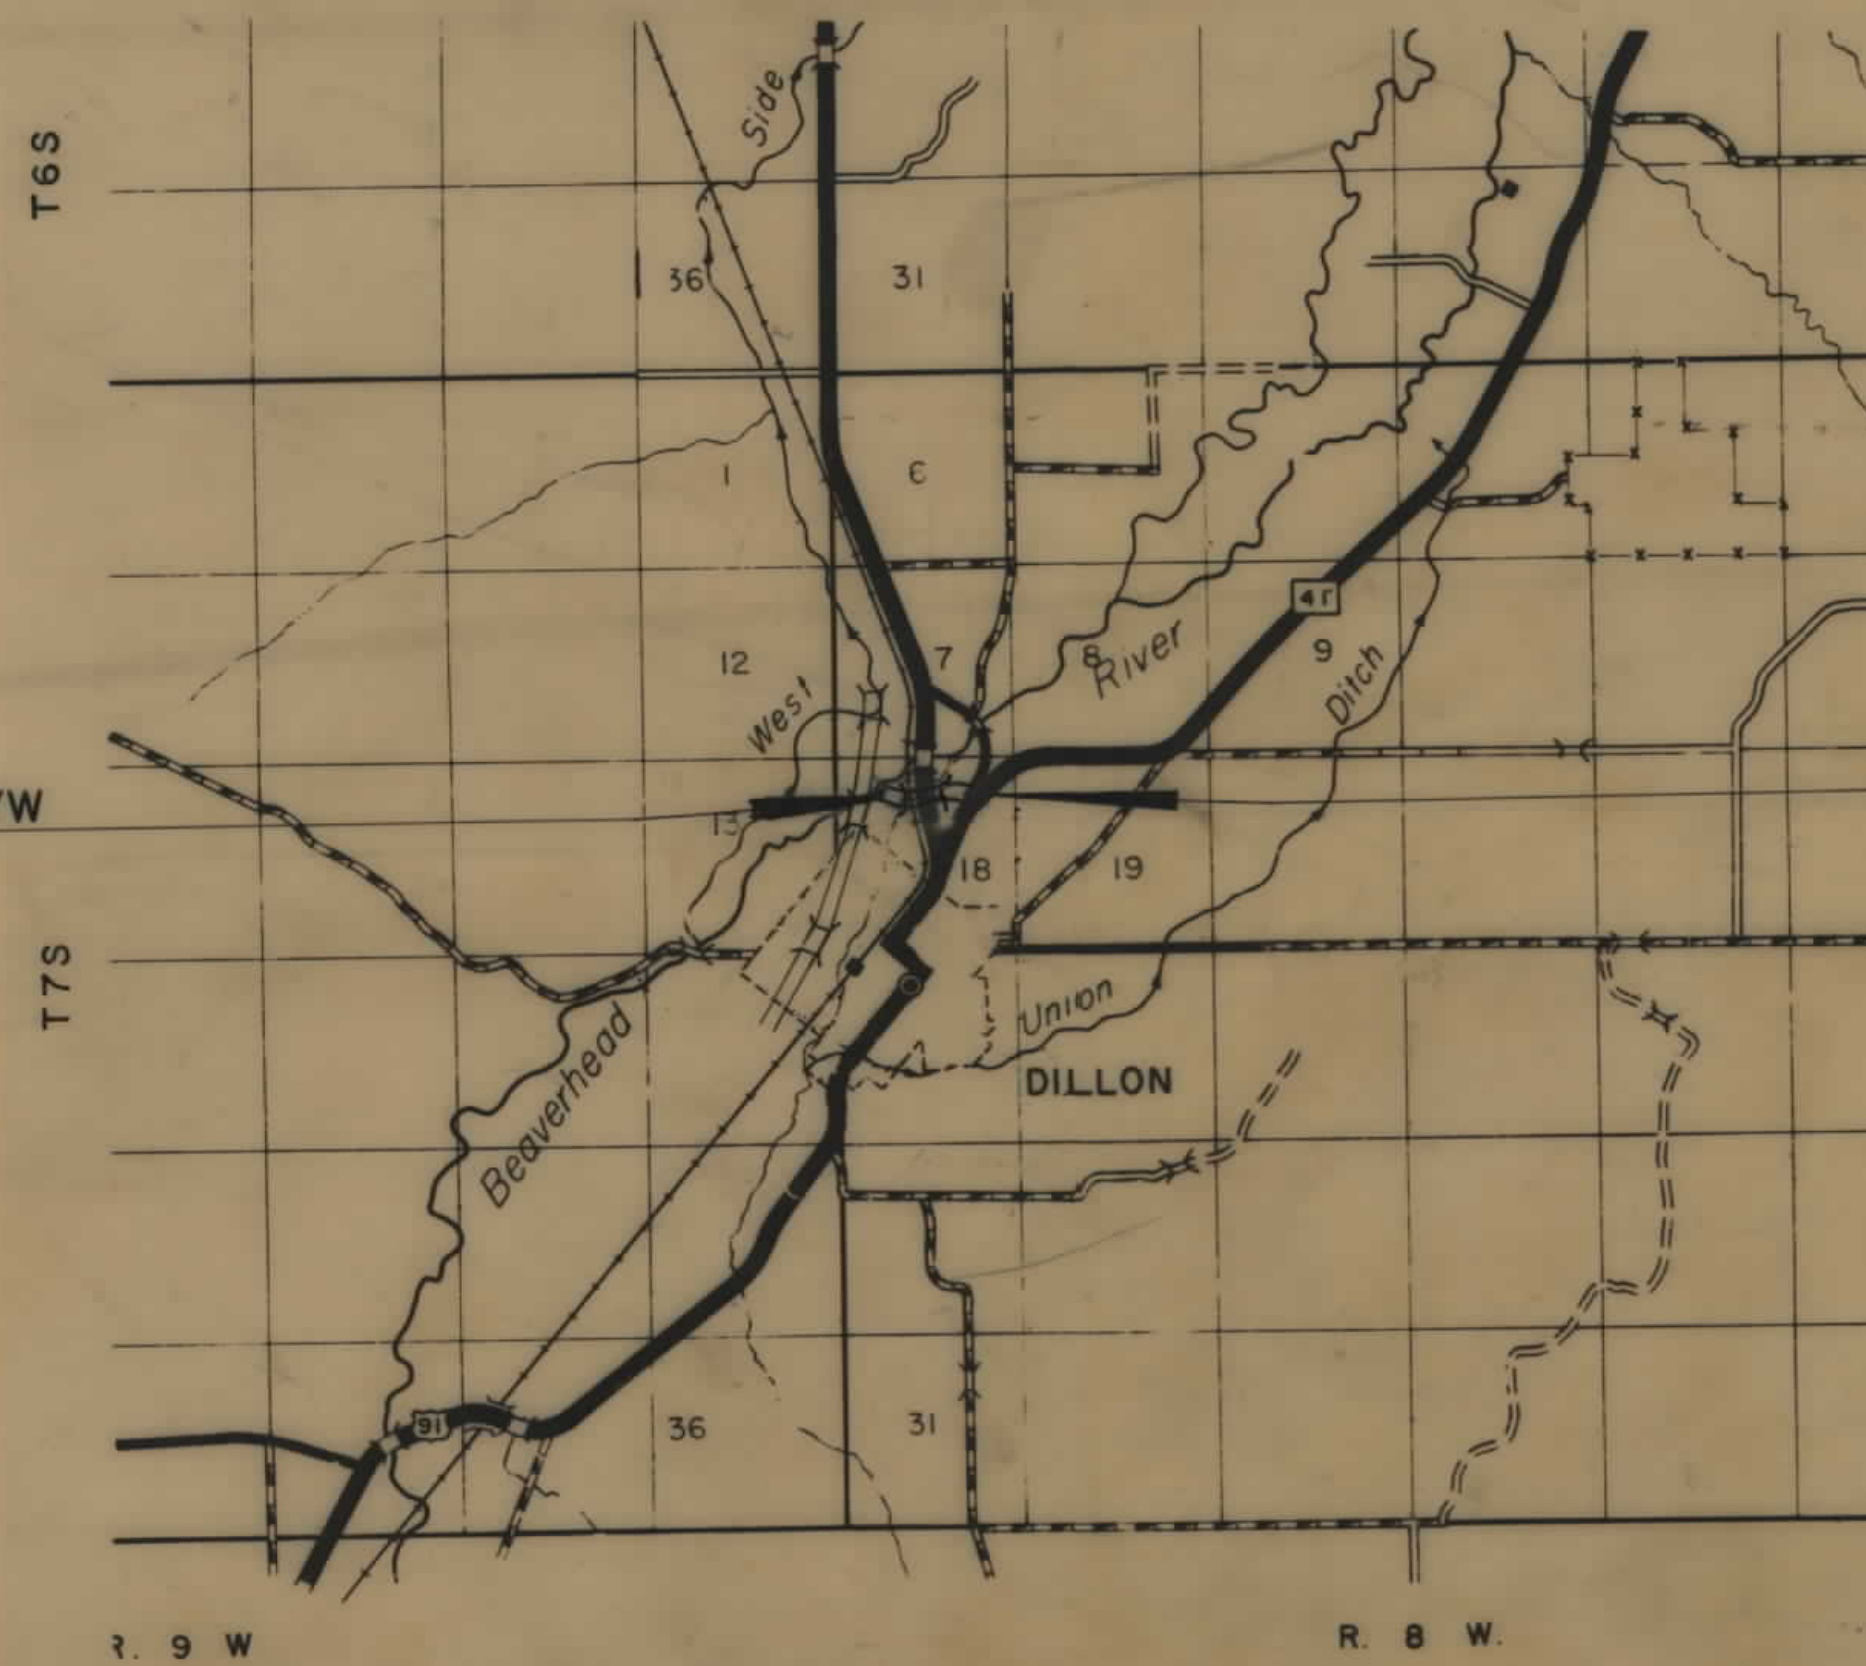

STA. 9+80.2 BEG. F-387(13)R/W

R. 9 W

R. 8 W

STATE OF MONTANA

STATE HIGHWAY COMMISSION

RIGHT OF WAY PLAN OF

FEDERAL AID PROJECT NO. F-387(13) R/W
F-387() CONST.

DILLON - TWIN BRIDGES

CONNECTION TO I-15-1(26)58

0.463 MILES

FED. ROAD DIST. NO.	STATE OF	FED. AID PROJECT NO.	R/W NO.	STATE NO.	SHEET NO.	TOTAL SHEETS
8	MONTANA		F-387 (13)	1387-13	1	5

DILLON - TWIN BRIDGES


INDEX		
PARCEL NO.	OWNERSHIPS	SHEET NO.
1	RODERICK & RUTH SINCLAIR	2
2	Wm. T. NEAL c/d STEVE & GRACE LOGAN	2
3	ALMA CARSON	2
4	BENNETT OWEN ETAL	2 & 3
5	DELETED	3
6	UNION PACIFIC RAILROAD	3
7	NORMAN & ANN SIMONSEN	3
8	HARRY SORENSON	3
9	STEFFIE SPORICH	3
10	ELETHEA M & EWAN	3 & 4
11	HUSKY OIL CO.	3 & 4
12	MONTANA HIGHWAY DEP'T.	3 & 4
13	PAUL S. CHEVROLET	3
14	JOHN T. NEAL ESTATE	2
15	SELWAY DITCH ASSOC.	2
16	BEAVERHEAD OIL COMPANY, INC.	5

STATE HIGHWAY COMMISSION OF MONTANA	
APPROVED:	
<i>Lewis M. Chittim</i> STATE HIGHWAY ENGINEER	
U.S. DEPARTMENT OF TRANSPORTATION FEDERAL HIGHWAY ADMINISTRATION	
APPROVED:	
APPROVALS	DIVISION ENGINEER

OWNERSHIPS									
PARCEL	NAME	ADDRESS	TOTAL AREA	GROSS R/W AREA	P.T.W. AREA	AREA TO BE ACQUIRED	REMAINDER LEFT	REMAINDER RIGHT	CONST. PERMIT AREA
4	BENNETT OWEN INC.	452 WYOMING ST, DILLON, MONT.	34.4 AC.	* 3.9 AC.		* 3.9 AC.	28.7 AC.	1.8 AC.	0.4 AC.
5	DELETED								
6	UNION PACIFIC RAILROAD		1.8 AC.	0.3 "		0.3 "		1.3 AC.	0.1 "
7	NORMAN & ANN SIMONSEN	DILLON, MONT.		0.3 "		0.5 "			
8	MABEL B. SORENSON		9,334 S.F.	* 9,334 S.F.		* 9,334 S.F.			* 261 S.F.
9	STEFFIE SPORICH	BOX 85, DILLON, MONT.	16.62 AC.	0.30 AC.		0.30 AC.		16.32 AC.	
10	ELETHEA MISEWAN	RTE. 1 BOX 85, "	4.5 "	2.2 AC.		2.2 AC.	0.4 AC.	1.9 AC.	* 0.1 AC.
11	HUSKY OIL CO.	BOX 380, CODY, WYO.	11,350 S.F.	34.13 S.F.		34.13 S.F.		79,375 S.F.	
12	THE MONTANA STATE HWY. COMM.	HWY. BLDG., HELENA, MONT.	0.6 AC.	0.3 AC.		0.3 AC.	0.3 "		
13	PAUL'S CHEVROLET	DILLON, "	4.5 "	* 0.2 AC.		* 0.2 "	4.3 AC.		* 0.1 AC.
F15	SELWAY DITCH ASSOC.	FOR NEGOTIATIONS ONLY							

* DITCH AREAS INCLUDED IN GROSS AND NETS.
 * DITCH R/W TO BE ACQUIRED IN FEE IN NAME OF KEITH TAYLOR, ROBERT MILLER, LURANA LYONS & MICHAEL DURANT, DBA SELWAY DITCH ASSOC.

NE⁴NW⁴SEC. 18 NW⁴NE⁴SEC. 18 SE⁴NW⁴SEC. 18 SW⁴NE⁴SEC. 18

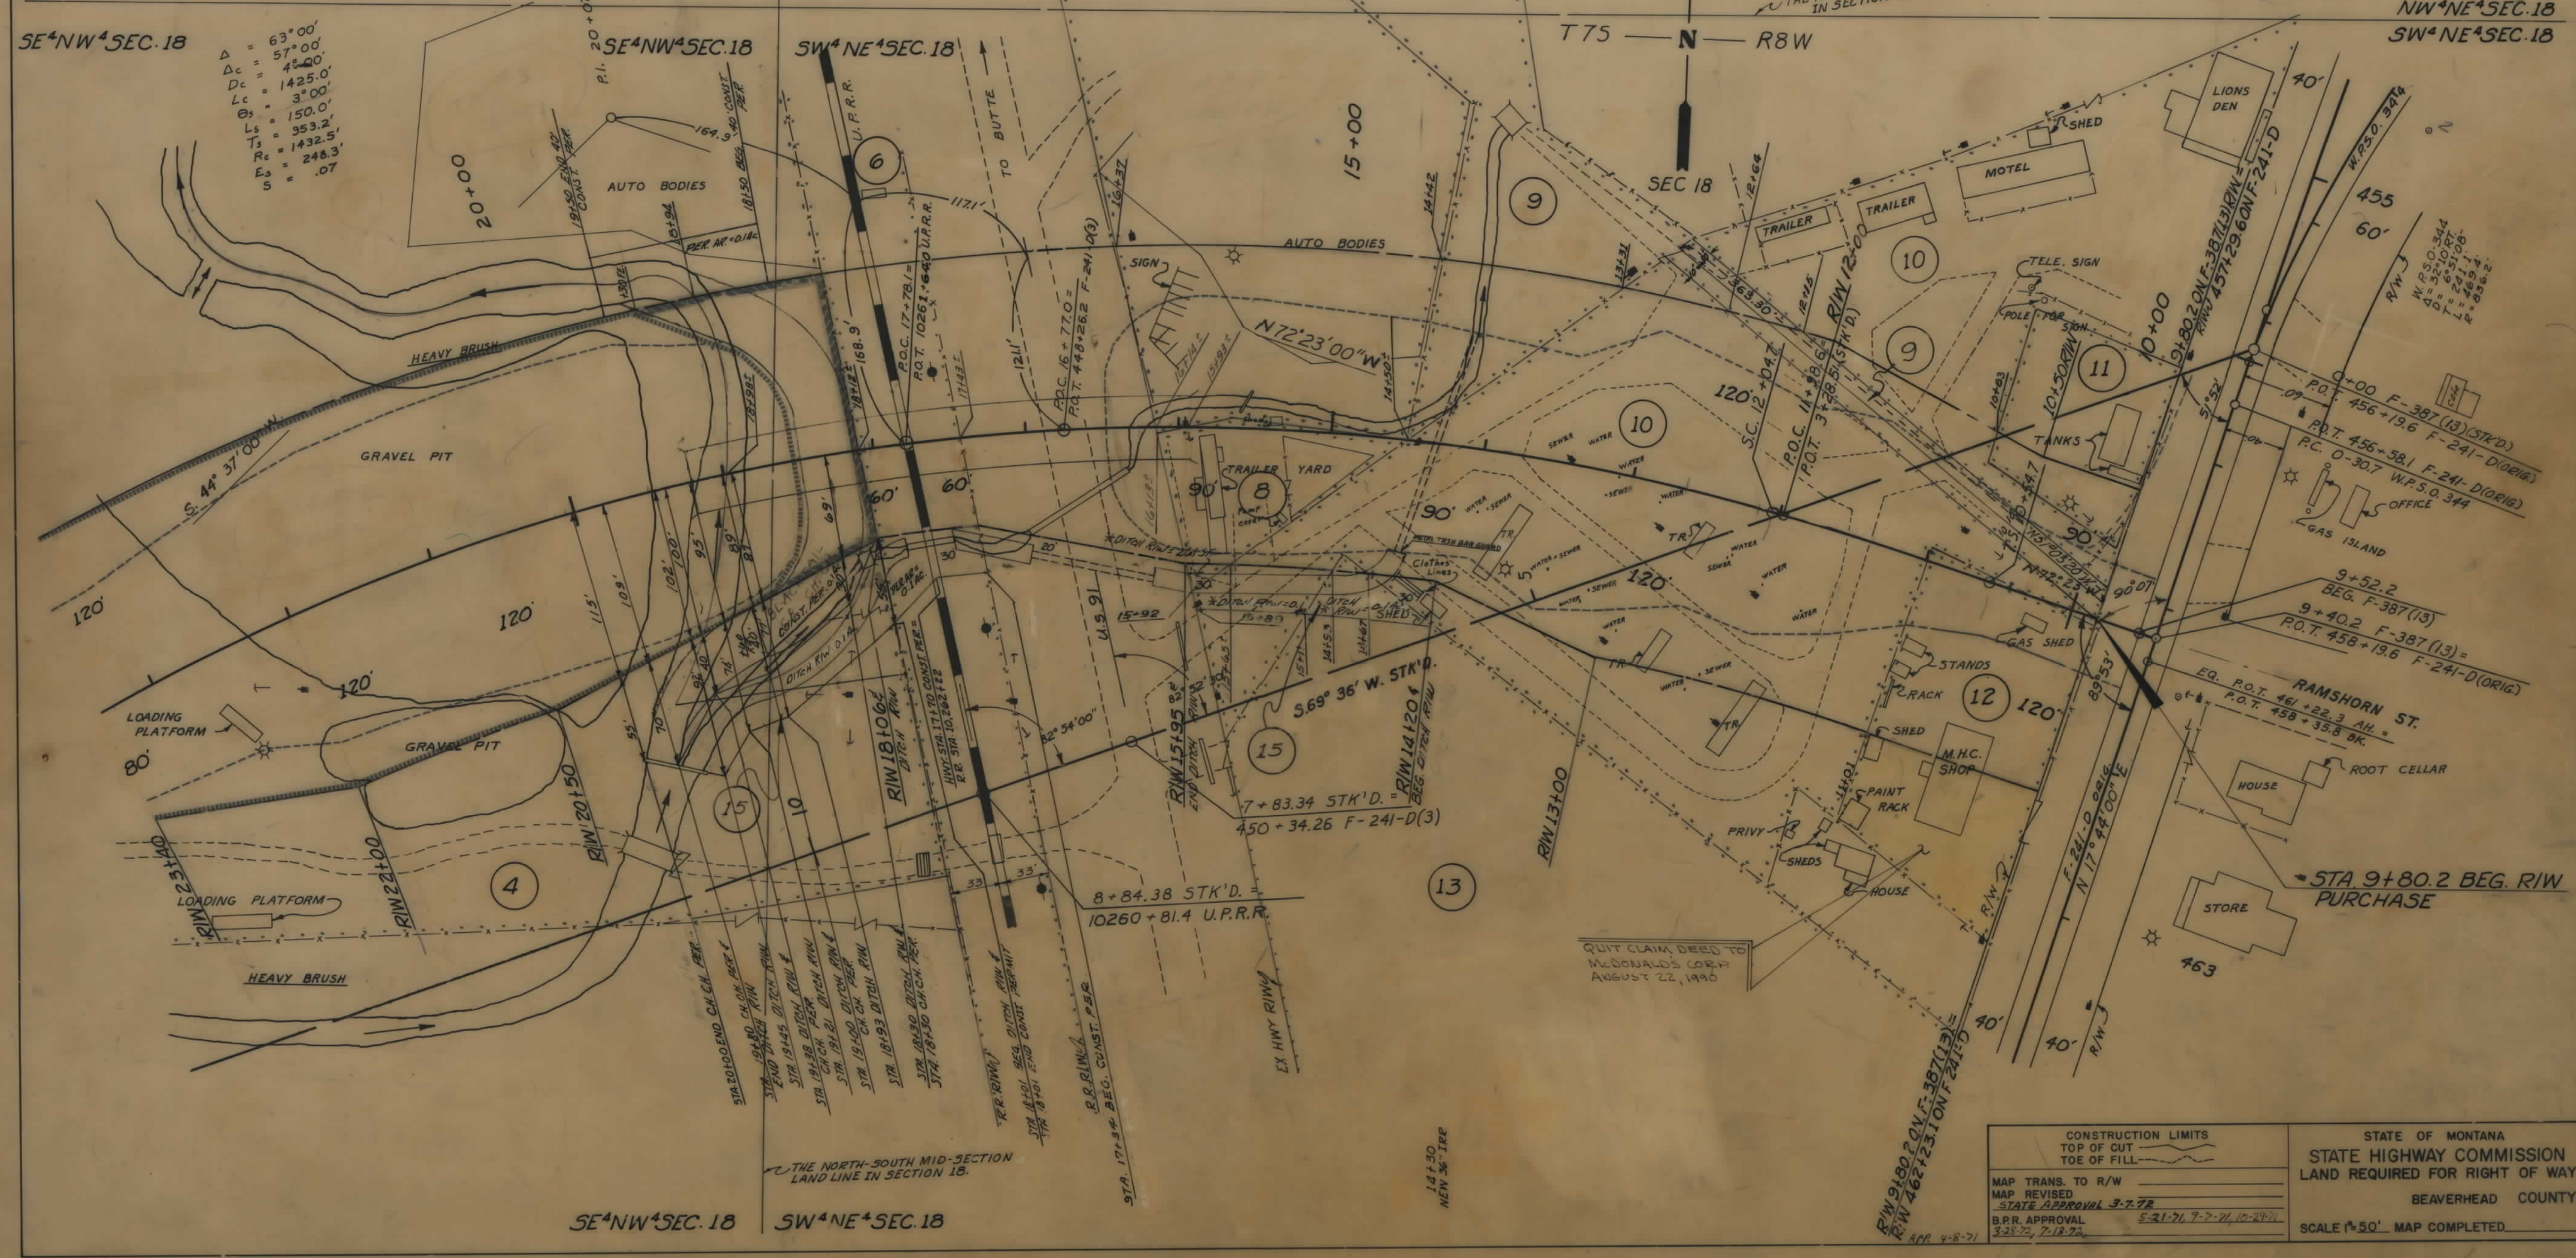

FED. ROAD DIST. NO.	STATE OF	FED. AID PROJECT NUMBERS	STATE NO.	SHEET TOTAL
8	MONTANA	CONST. NO. R/W NO. F-387 (13)	1387-13	3 5

CONSTRUCTION LIMITS

TOP OF CUT

TOE OF FILL

MAP TRANS. TO R/W

MAP REVISED

STATE APPROVAL 3-7-78

B.P.R. APPROVAL 3-23-72, 7-13-72

STATE OF MONTANA

STATE HIGHWAY COMMISSION

LAND REQUIRED FOR RIGHT OF WAY

BEAVERHEAD COUNTY

SCALE 1"=50' MAP COMPLETED

