

PLANS
NOT
TO
SCALE

FED. ROAD DIST. NO.	STATE	FED. AID PROJECT NUMBERS		STATE NO.	SHEET NO.	TOTAL SHEETS
		CONST. NO.	R/W NO.			
8	MONT.		S-399 (5)	3399-05	1	6


STATE OF MONTANA

STATE HIGHWAY COMMISSION


RIGHT OF WAY PLAN OF

FEDERAL AID PROJECT NO. S-399(5) R/W
S-399() CONST.

MELSTONE - MOSBY

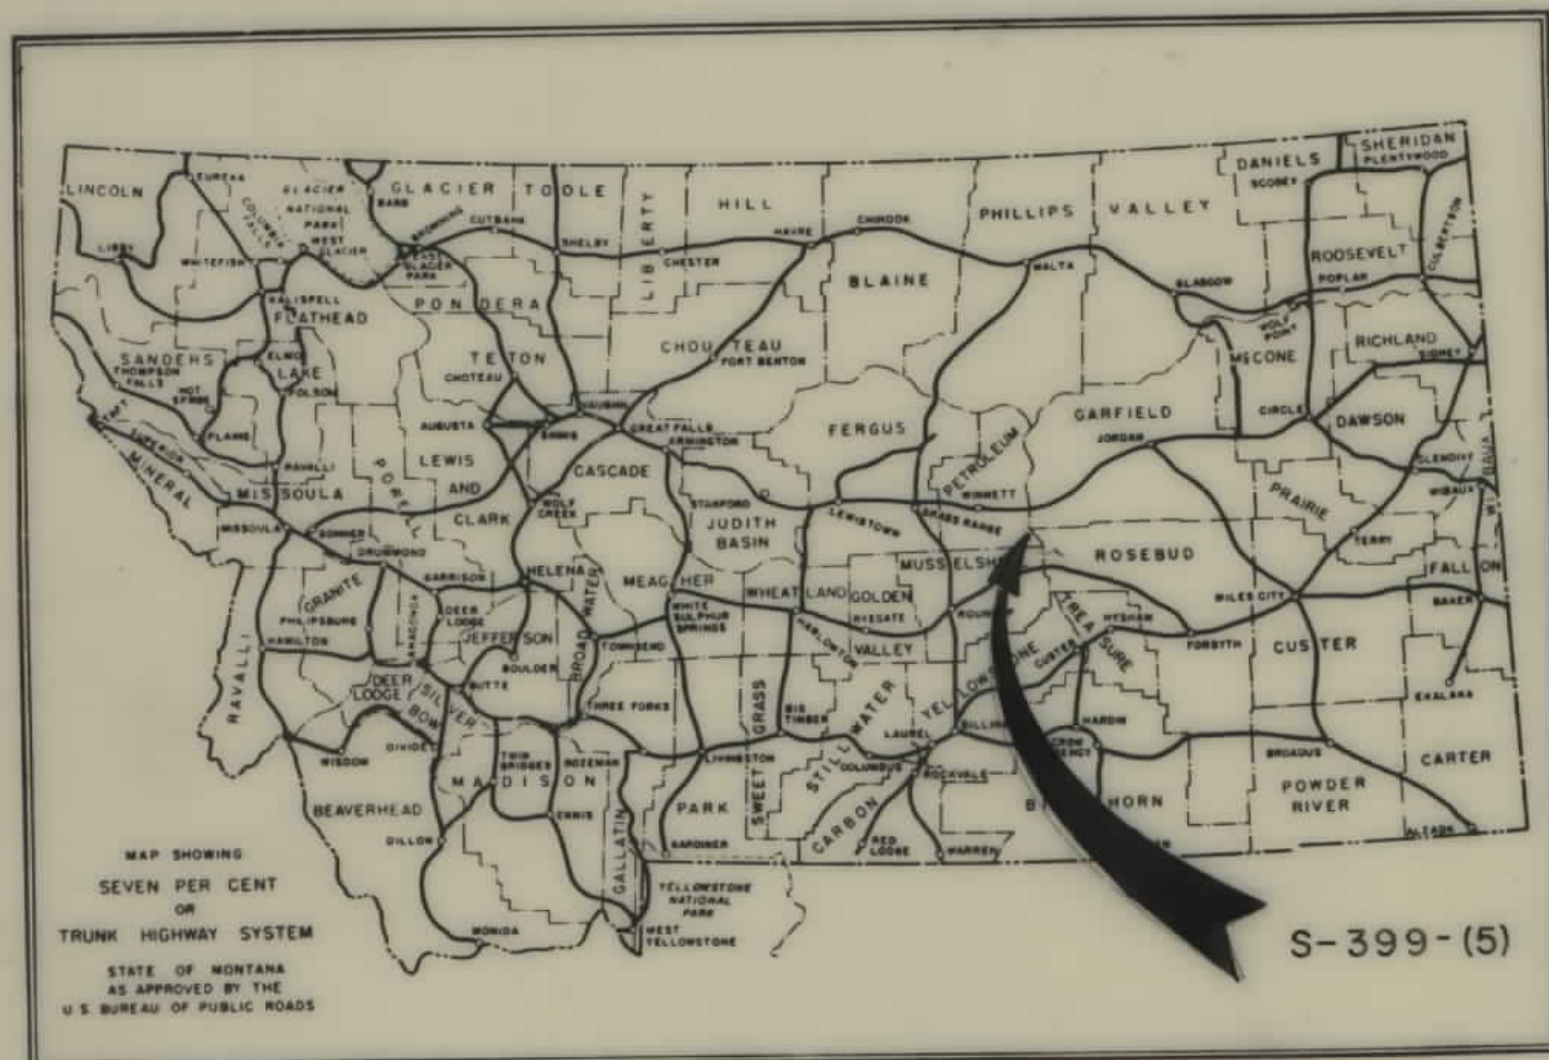

INDEX		
PARCEL NO.	OWNERSHIPS	SHEET NO.
1	JOHN R. & HELEN HILL	2
2	LEONA M. MCGIBDNEY	2, 3
3	PARLEY & ALMA FOXLEY	3, 4
4	EILEEN C. FOXLEY	4
5	STATE OF MONTANA	4, 5
6	LEE & GUNDA SHAW	5
7	U. S. A.	5, 6
8	BUD & ANNA SHAW	6
9	JOSEPH B. BAGWELL	6

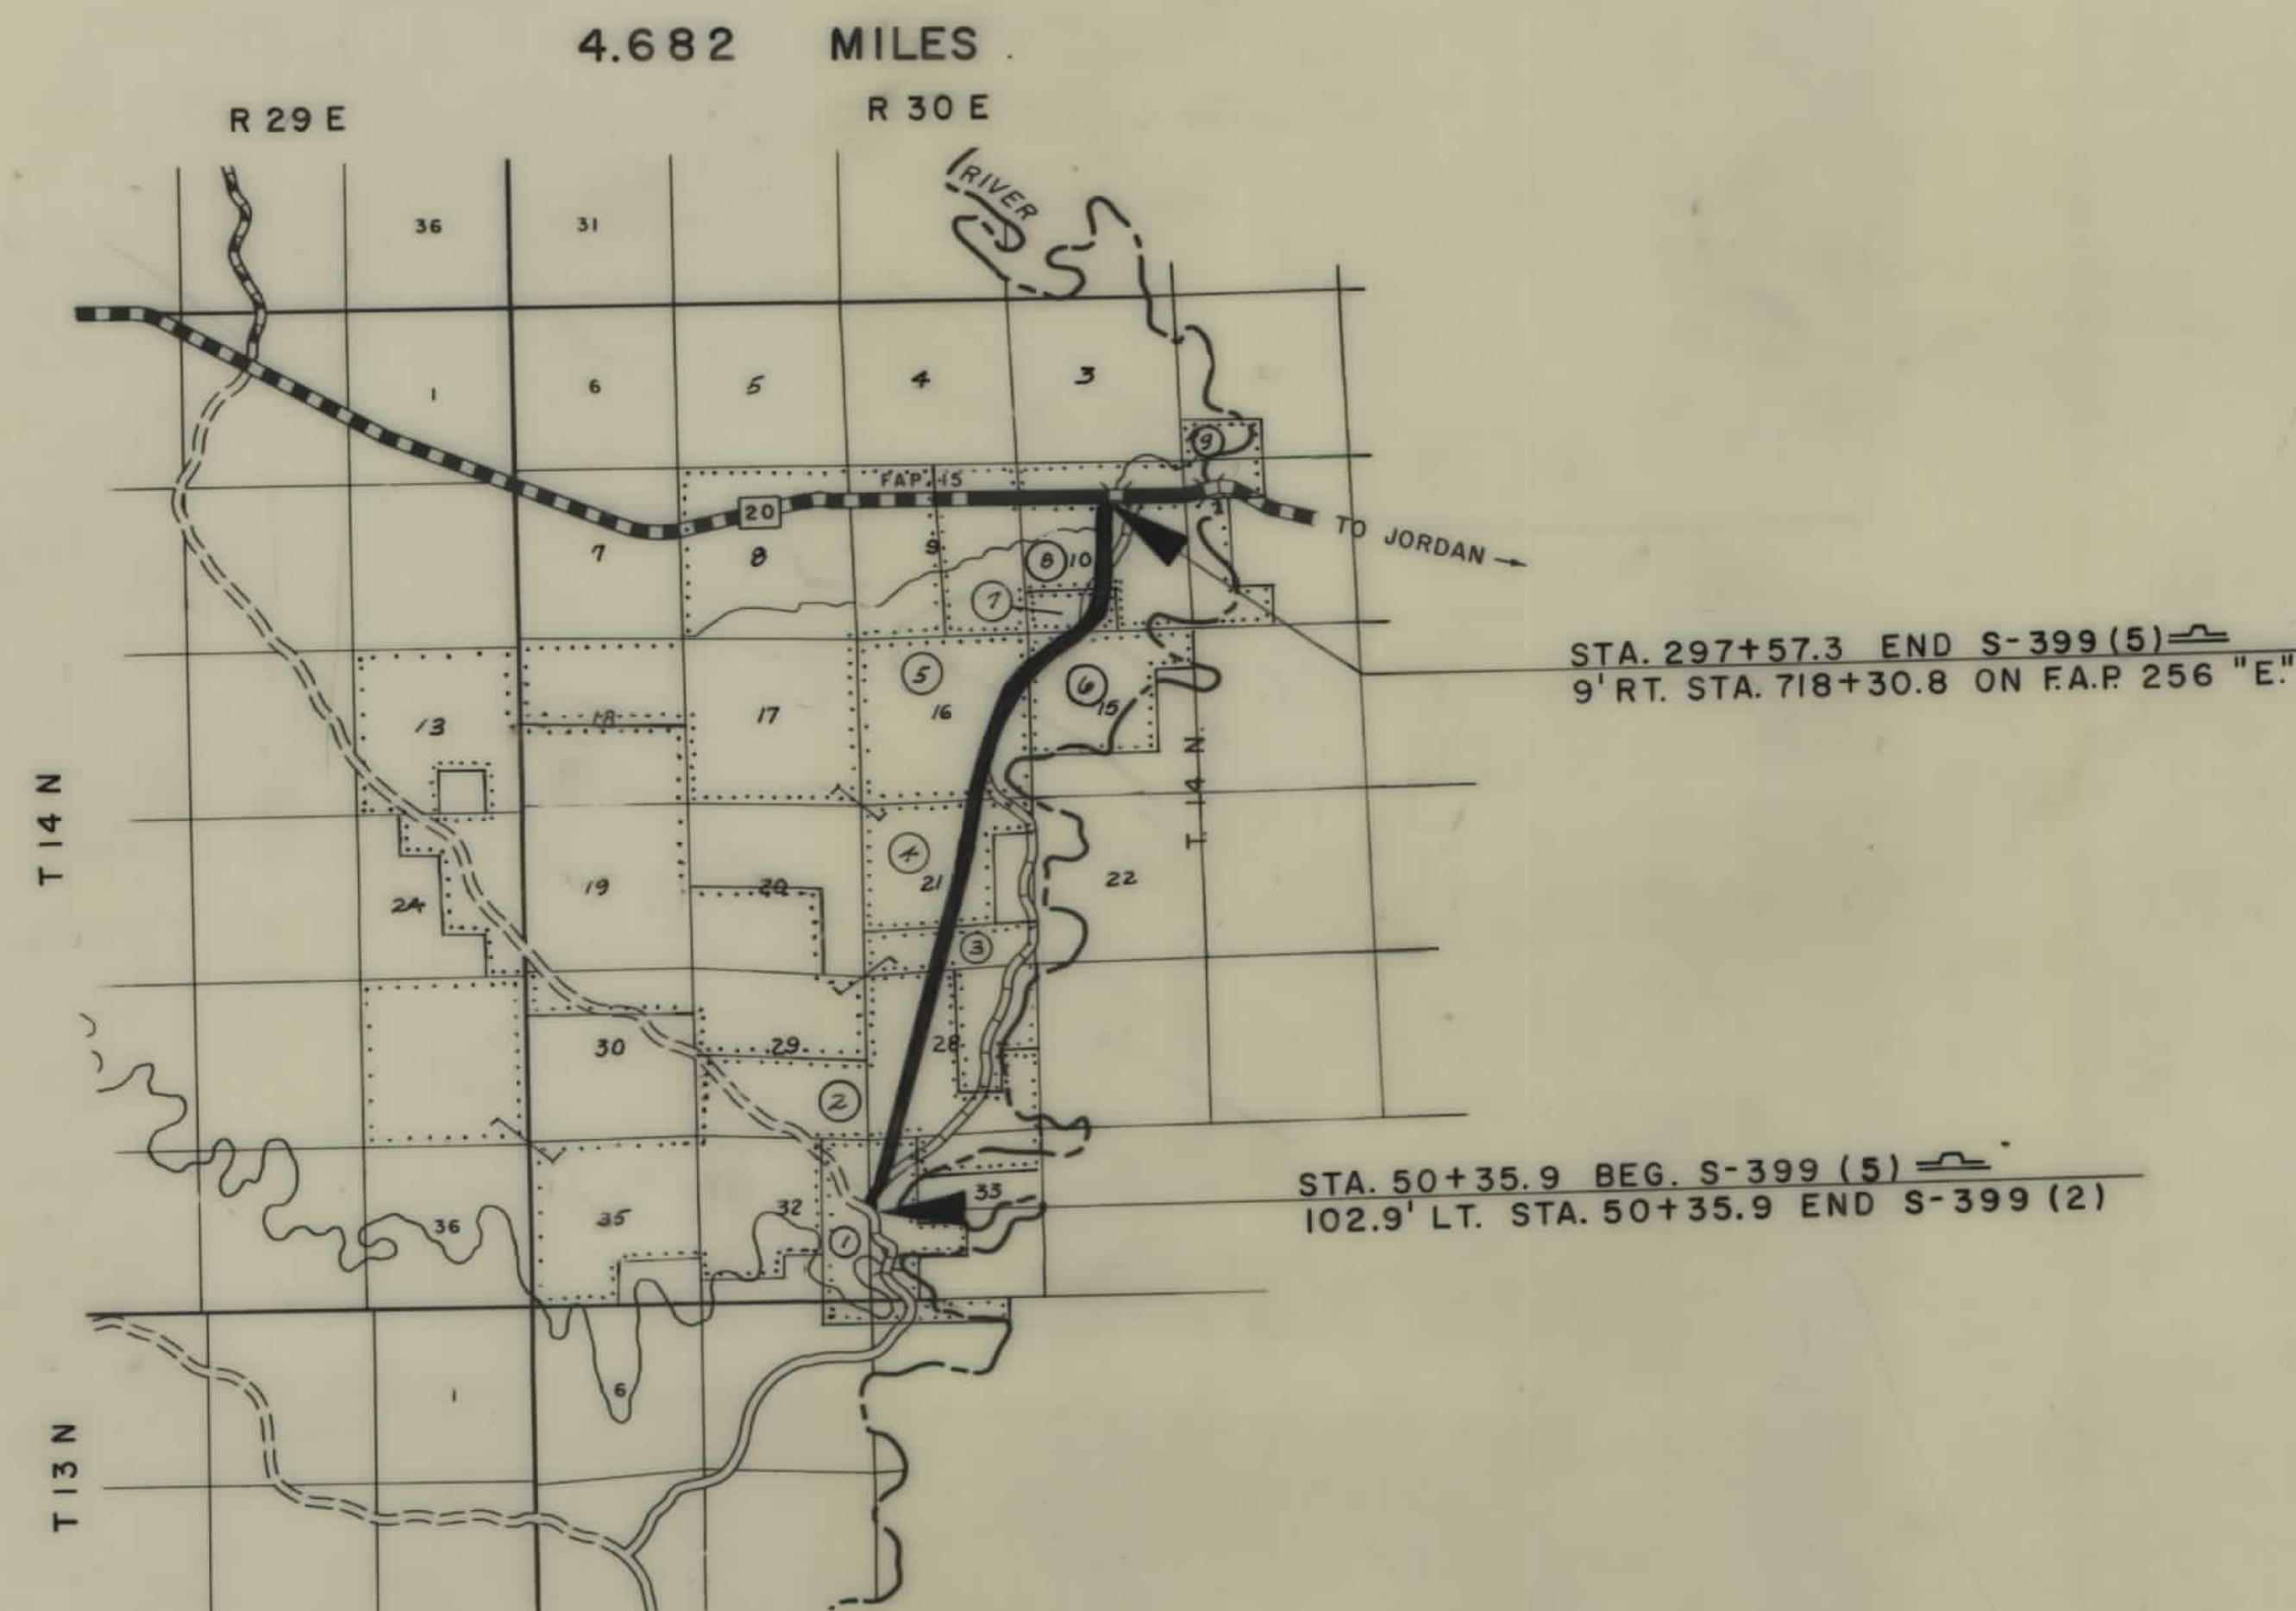


CONVENTIONAL SIGNS	
STATE AND NATIONAL LINE.....	-----
COUNTY LINE.....	-----
CITY, VILLAGE OR BOROUGH LINE.....	-----
TOWNSHIP LINE.....	-----
SECTION LINE.....	-----
RESERVATION LINE.....	-----
FENCE LINE.....	-----
GUARD RAIL.....	-----
OWNERSHIP BOUNDARY.....	-----
RIGHT OF WAY LINE.....	-----
RIGHT OF WAY LINE FENCED.....	-----
TRAVELED WAY.....	-----
RAILROADS.....	-----
RETAINING WALLS.....	-----
BASE OR SURVEY LINE.....	-----
LEVEE.....	-----
CULVERTS IN PLACE (PLAN).....	-----
NEW CULVERTS (PLAN).....	-----
NEW CULVERTS (PROFILE).....	-----
TROLLEY POLE.....	-----
POWER POLE.....	-----
TELEPHONE OR TELEGRAPH POLE.....	-----
MARSH.....	-----
DITCH.....	-----
RIPRAP.....	-----
BRIDGE.....	-----
SECTION CORNER.....	FOUND UNFOUND
1/4 SECTION CORNER.....	FOUND UNFOUND
1/16 CORNER.....	FOUND UNFOUND
CENTER OF SECTION.....	FOUND UNFOUND
CONTROL OF ACCESS WITH FENCE.....	-----
CONTROL OF ACCESS WITHOUT FENCE.....	-----
PARCEL NUMBER.....	-----
CATTLE GUARD.....	-----
GATE IN FENCE.....	-----
CONSTRUCTION LIMITS.....	CUT FILL

9/2/64


OWNERSHIPS								
PARCEL	NAME	ADDRESS	TOTAL ACREAGE	GROSS TAKE ACREAGE	R.T.W. ACREAGE	NET TAKE ACREAGE	REMAINDER	
							LEFT	RIGHT
1	JOHN R. HILL & HELEN HILL	MOSBY, MONTANA	510.00	10.49	0.52	10.17	2043.72	297.89
2	LEONA W. HIBBNEY & HANLEY W. HIBBNEY	MOSBY, MONT.	2361.00	19.40		19.40		

FED. ROAD DIST. NO.	STATE	FED. AID PROJECT NUMBERS		STATE NO.	SHEET NO.	TOTAL SHEETS
		CONST. NO.	R/W NO.			
8	MONT.		S-399 (5)	3399-05	2	6

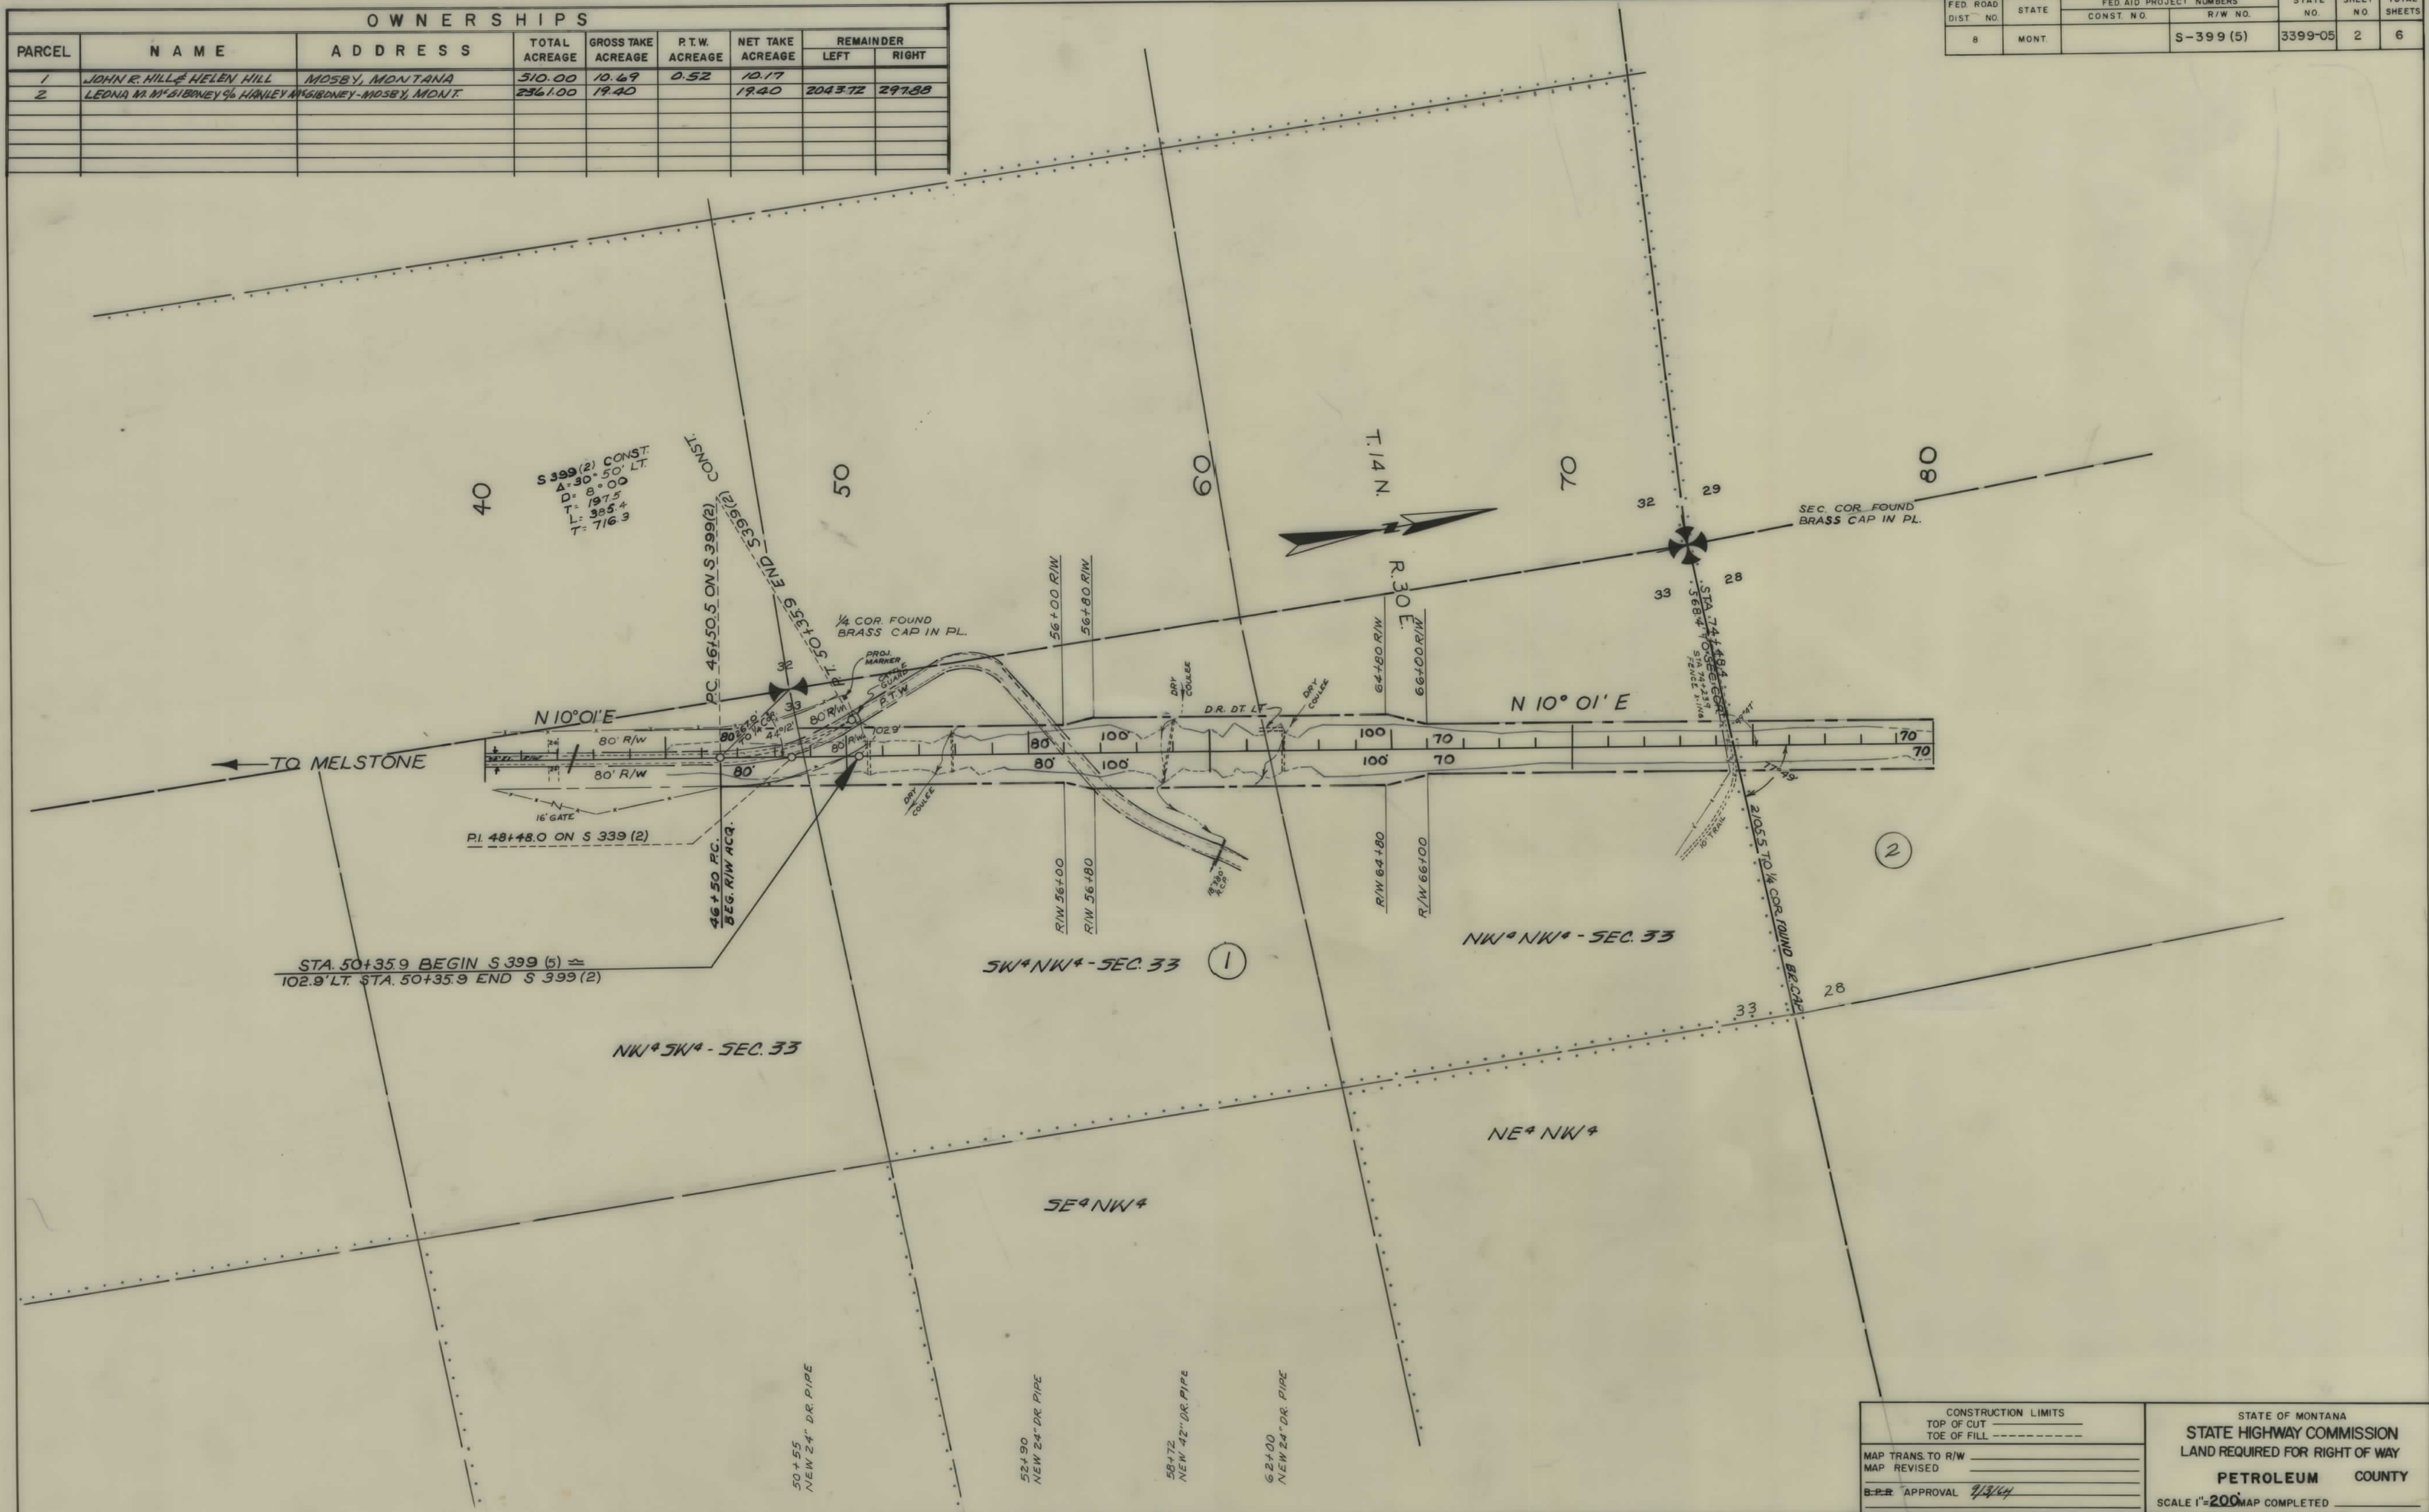


OWNERSHIPS							
PARCEL	NAME	ADDRESS	TOTAL ACREAGE	GROSS TAKE ACREAGE	P.T.W. ACREAGE	NET TAKE ACREAGE	REMAINDER LEFT RIGHT
2	LEONA M. MCGIBONEY	MELSTONE, MONT.	2361.00	19.40		19.40	2043.72 297.88
3	PARLEY & ALMA EOLTON	MOSBY, MONT.	2894.00	6.97		6.97	2651.39 235.64

FED. ROAD DIST. NO.	STATE	FED. AID PROJECT NUMBERS		STATE NO.	SHEET NO.	TOTAL SHEETS
		CONST. NO.	R/W NO.			
8	MONT.		S-399 (5)	3399-05	3	6

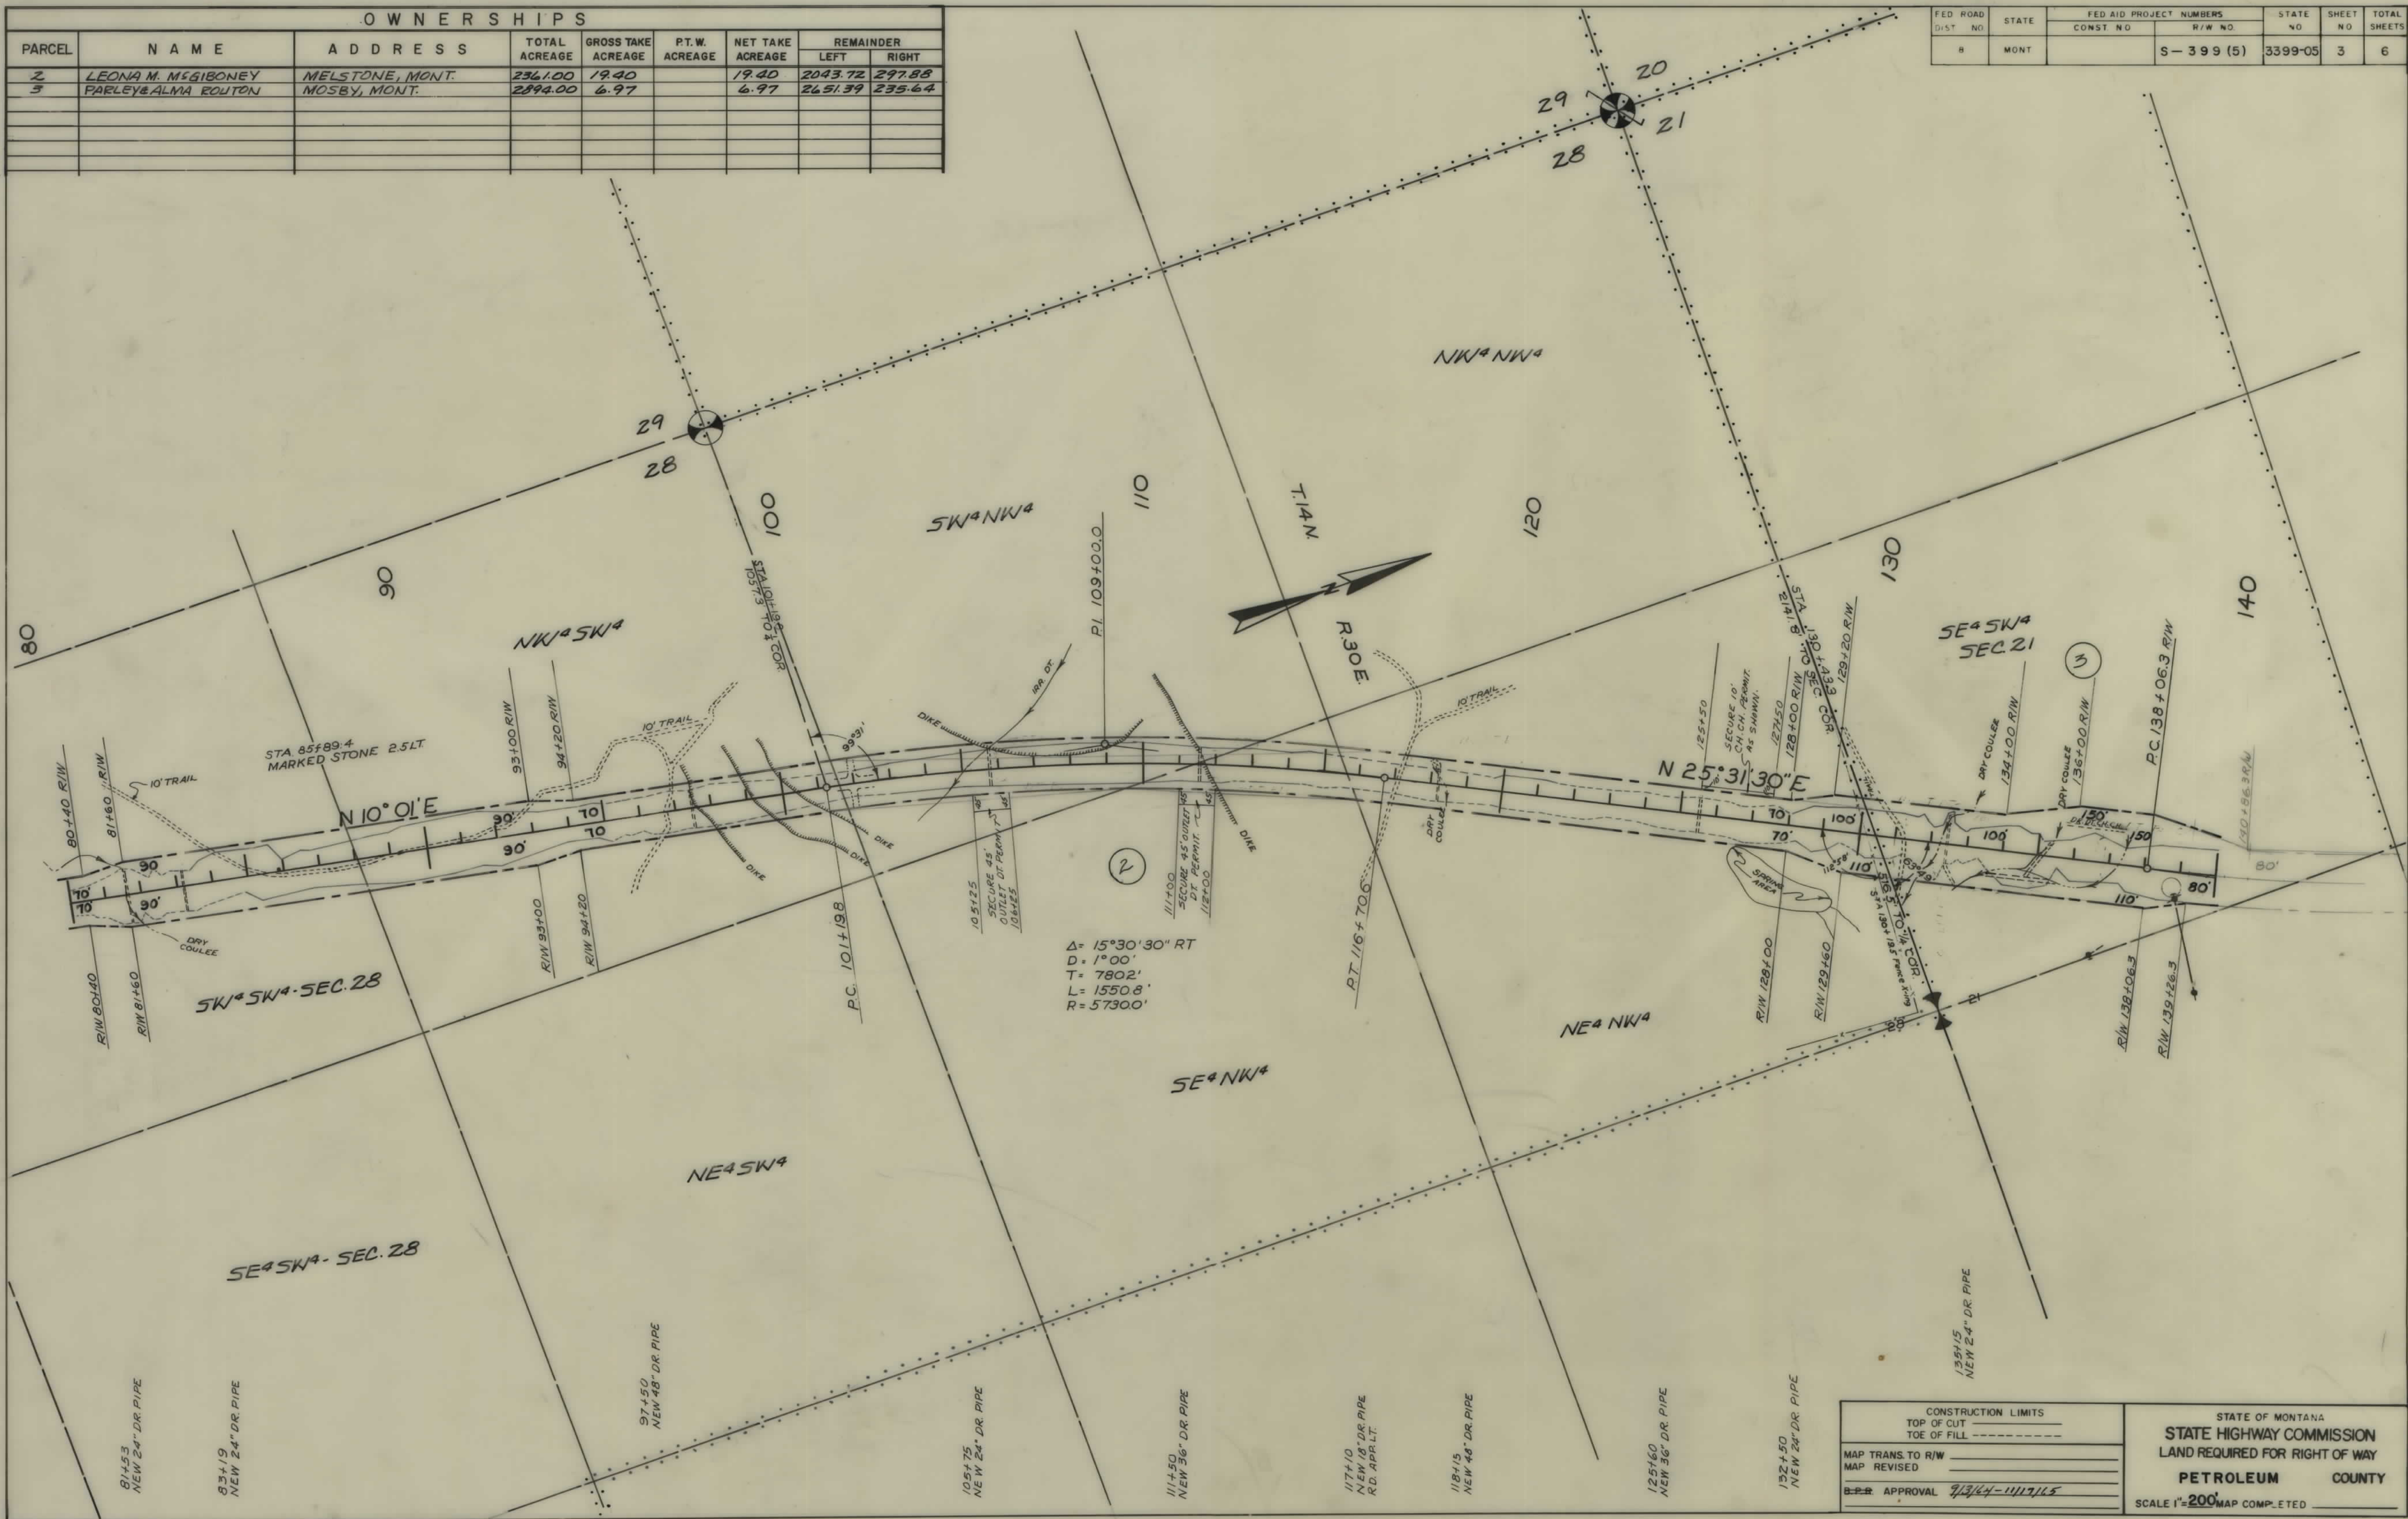

OWNERSHIPS								
PARCEL	NAME	ADDRESS	TOTAL ACREAGE	GROSS TAKE ACREAGE	P.T.W. ACREAGE	NET TAKE ACREAGE	REMAINDER	
							LEFT	RIGHT
5	STATE OF MONTANA	HELENA, MONT.	640.00	14.41	14.41	541.77	83.82	
6	LEE & GUNDA SHAW	MOSEY, MONT.	285.00	8.10	2.20	5.90	39.85	237.05
7	U.S.A.	U.S.A.	80.00	4.37	0.28	4.09		


FED. ROAD DIST. NO.	STATE	FED. AID PROJECT NUMBERS		STATE NO.	SHEET NO.	TOTAL SHEETS
CONST. NO.	R/W NO.					
8	MONT.		S-399(5)	3399-05	5	6

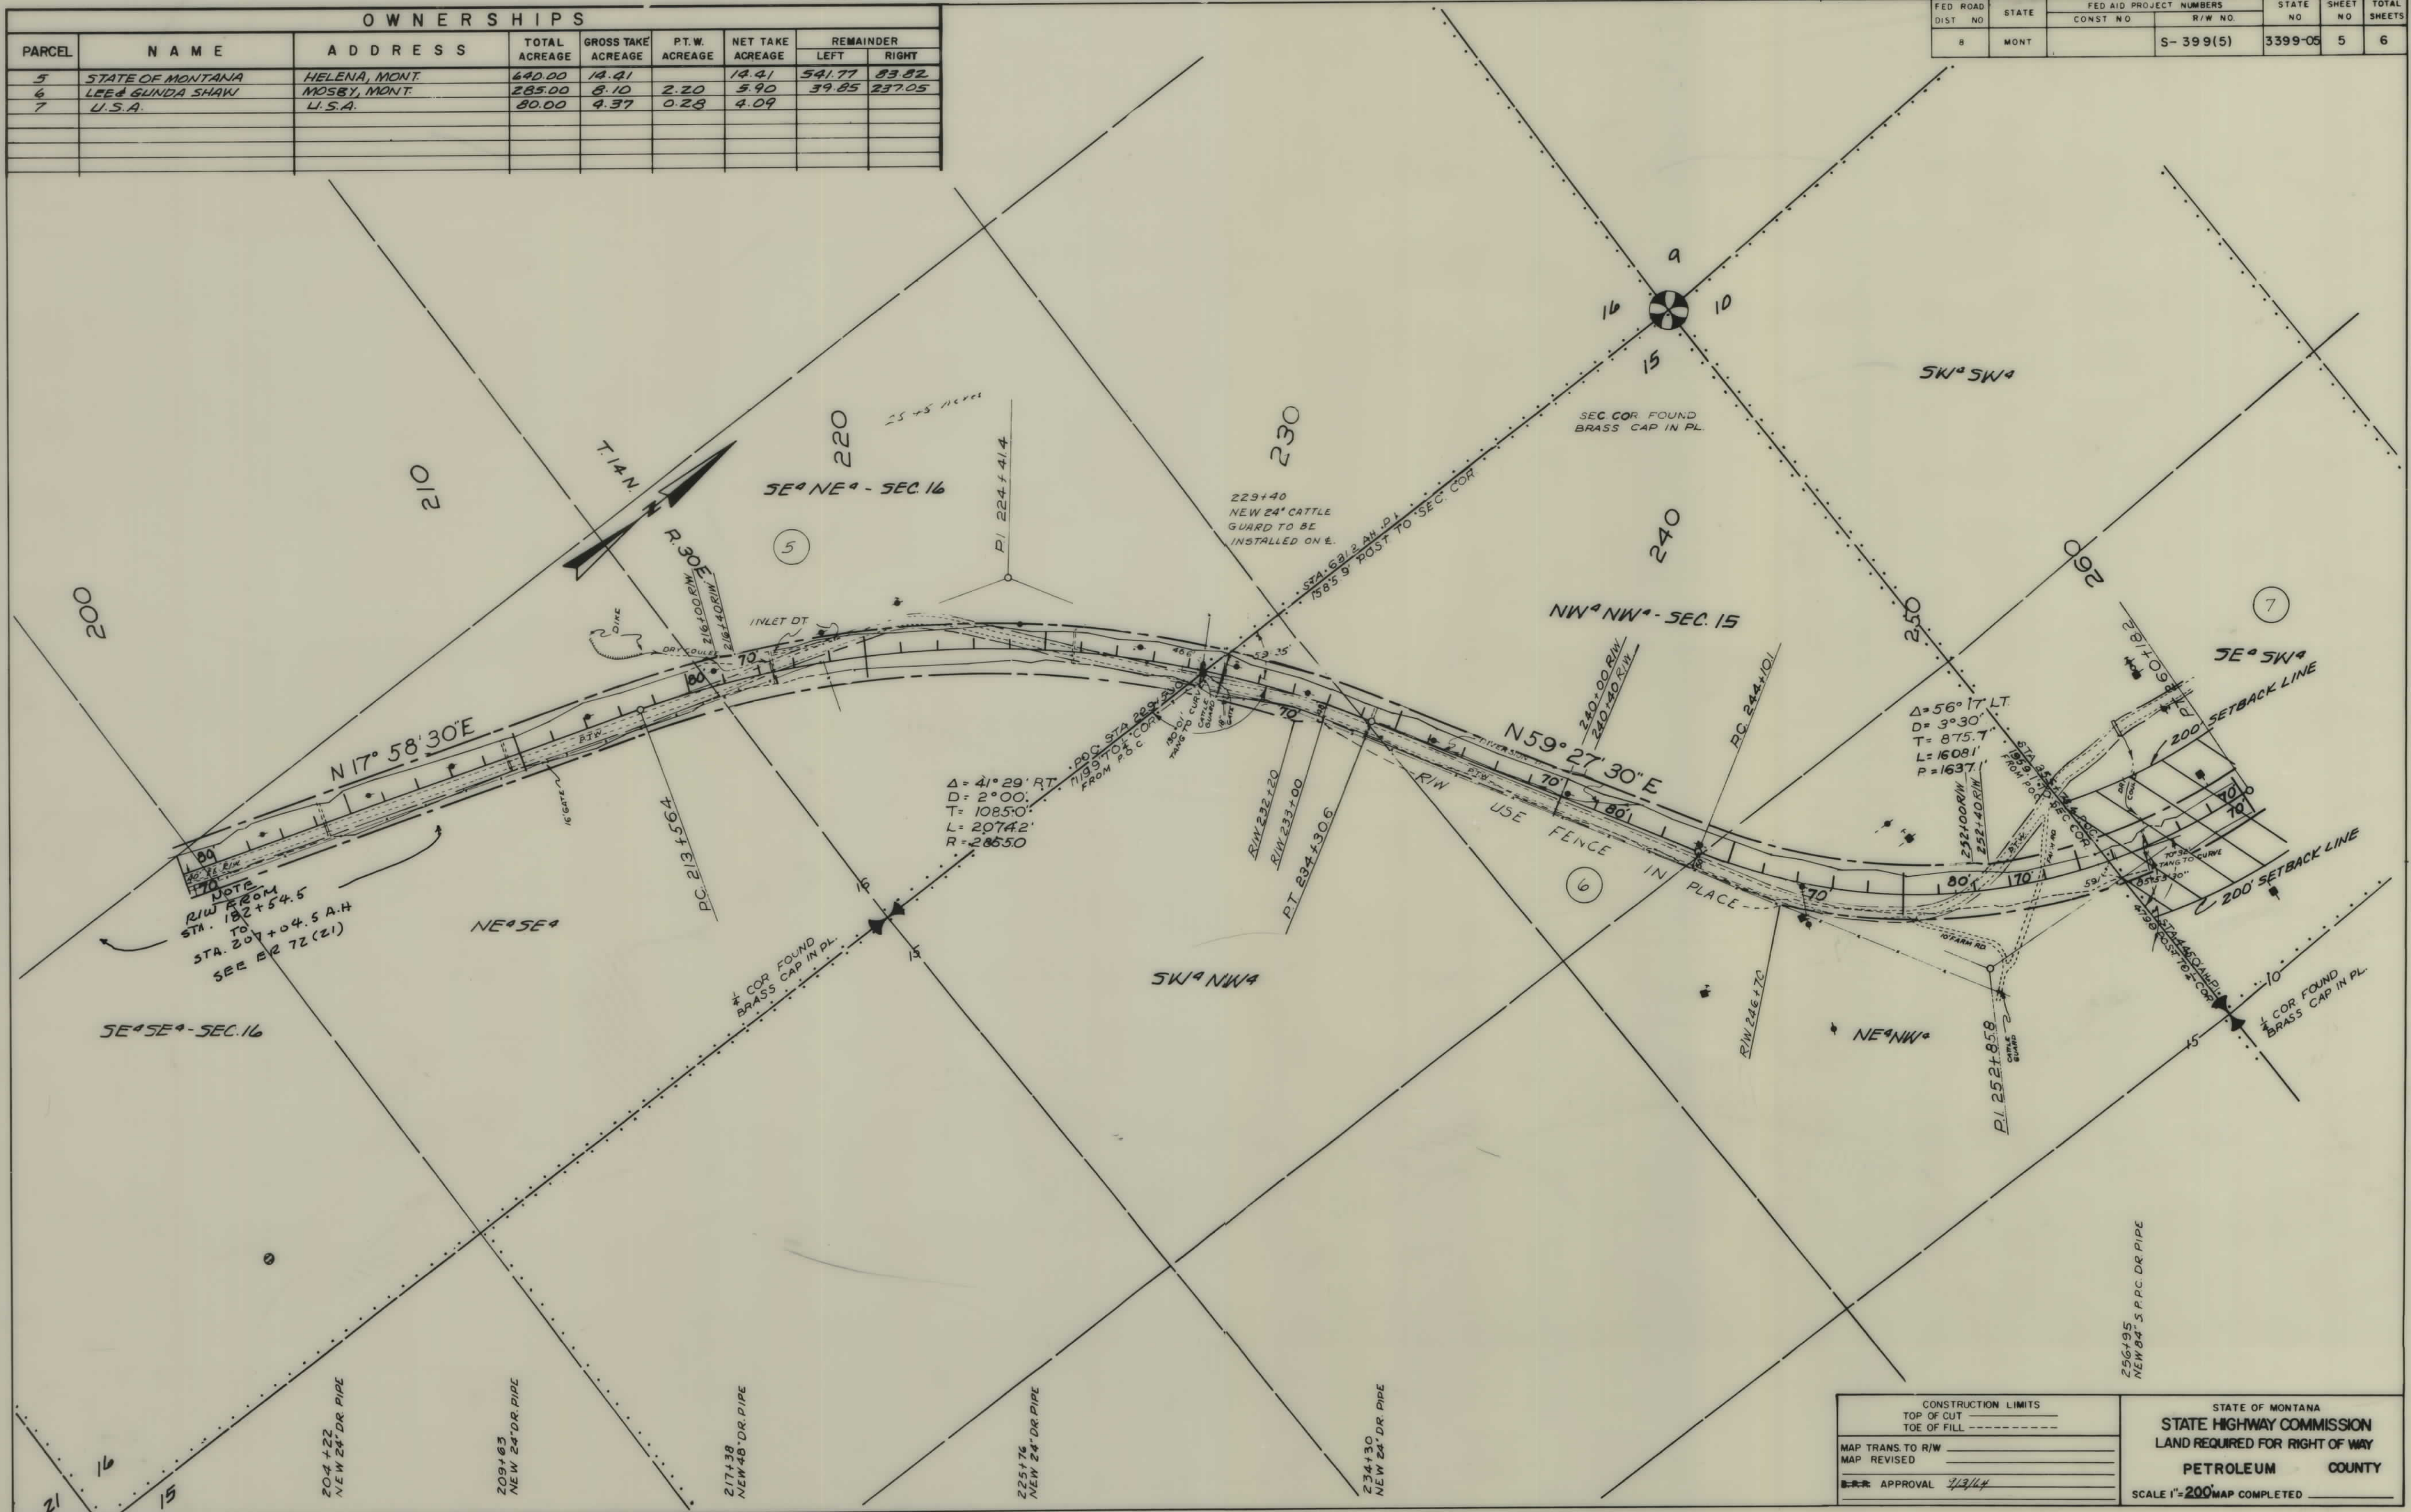

CONSTRUCTION LIMITS		STATE OF MONTANA	
TOP OF CUT		STATE HIGHWAY COMMISSION	
TOE OF FILL		LAND REQUIRED FOR RIGHT OF WAY	
MAP TRANS. TO R/W		PETROLEUM COUNTY	
MAP REVISED		SCALE 1"=200'	
APPROVAL <i>[Signature]</i>		MAP COMPLETED	

OWNERSHIPS								
PARCEL	NAME	ADDRESS	TOTAL ACREAGE	GROSS TAKE ACREAGE	P.T.W. ACREAGE	NET TAKE ACREAGE	REMAINDER	
							LEFT	RIGHT
7	U.S.A.	U.S.A.	80.00	4.37	0.28	4.09		
8	BUD & ANNA R. SHAW	MOSBY, MONTANA	820.00	9.39		9.39	460.47	350.14
9	JOSEPH B. BAGWELL	MOSBY, MONTANA	245.00	0.24		0.24		

FED. ROAD DIST. NO.	STATE	FED. AID PROJECT NUMBERS		STATE NO.	SHEET NO.	TOTAL SHEETS
		CONST. NO.	R/W NO.			
8	MONT.		S-399(5)	3399-05	6	6

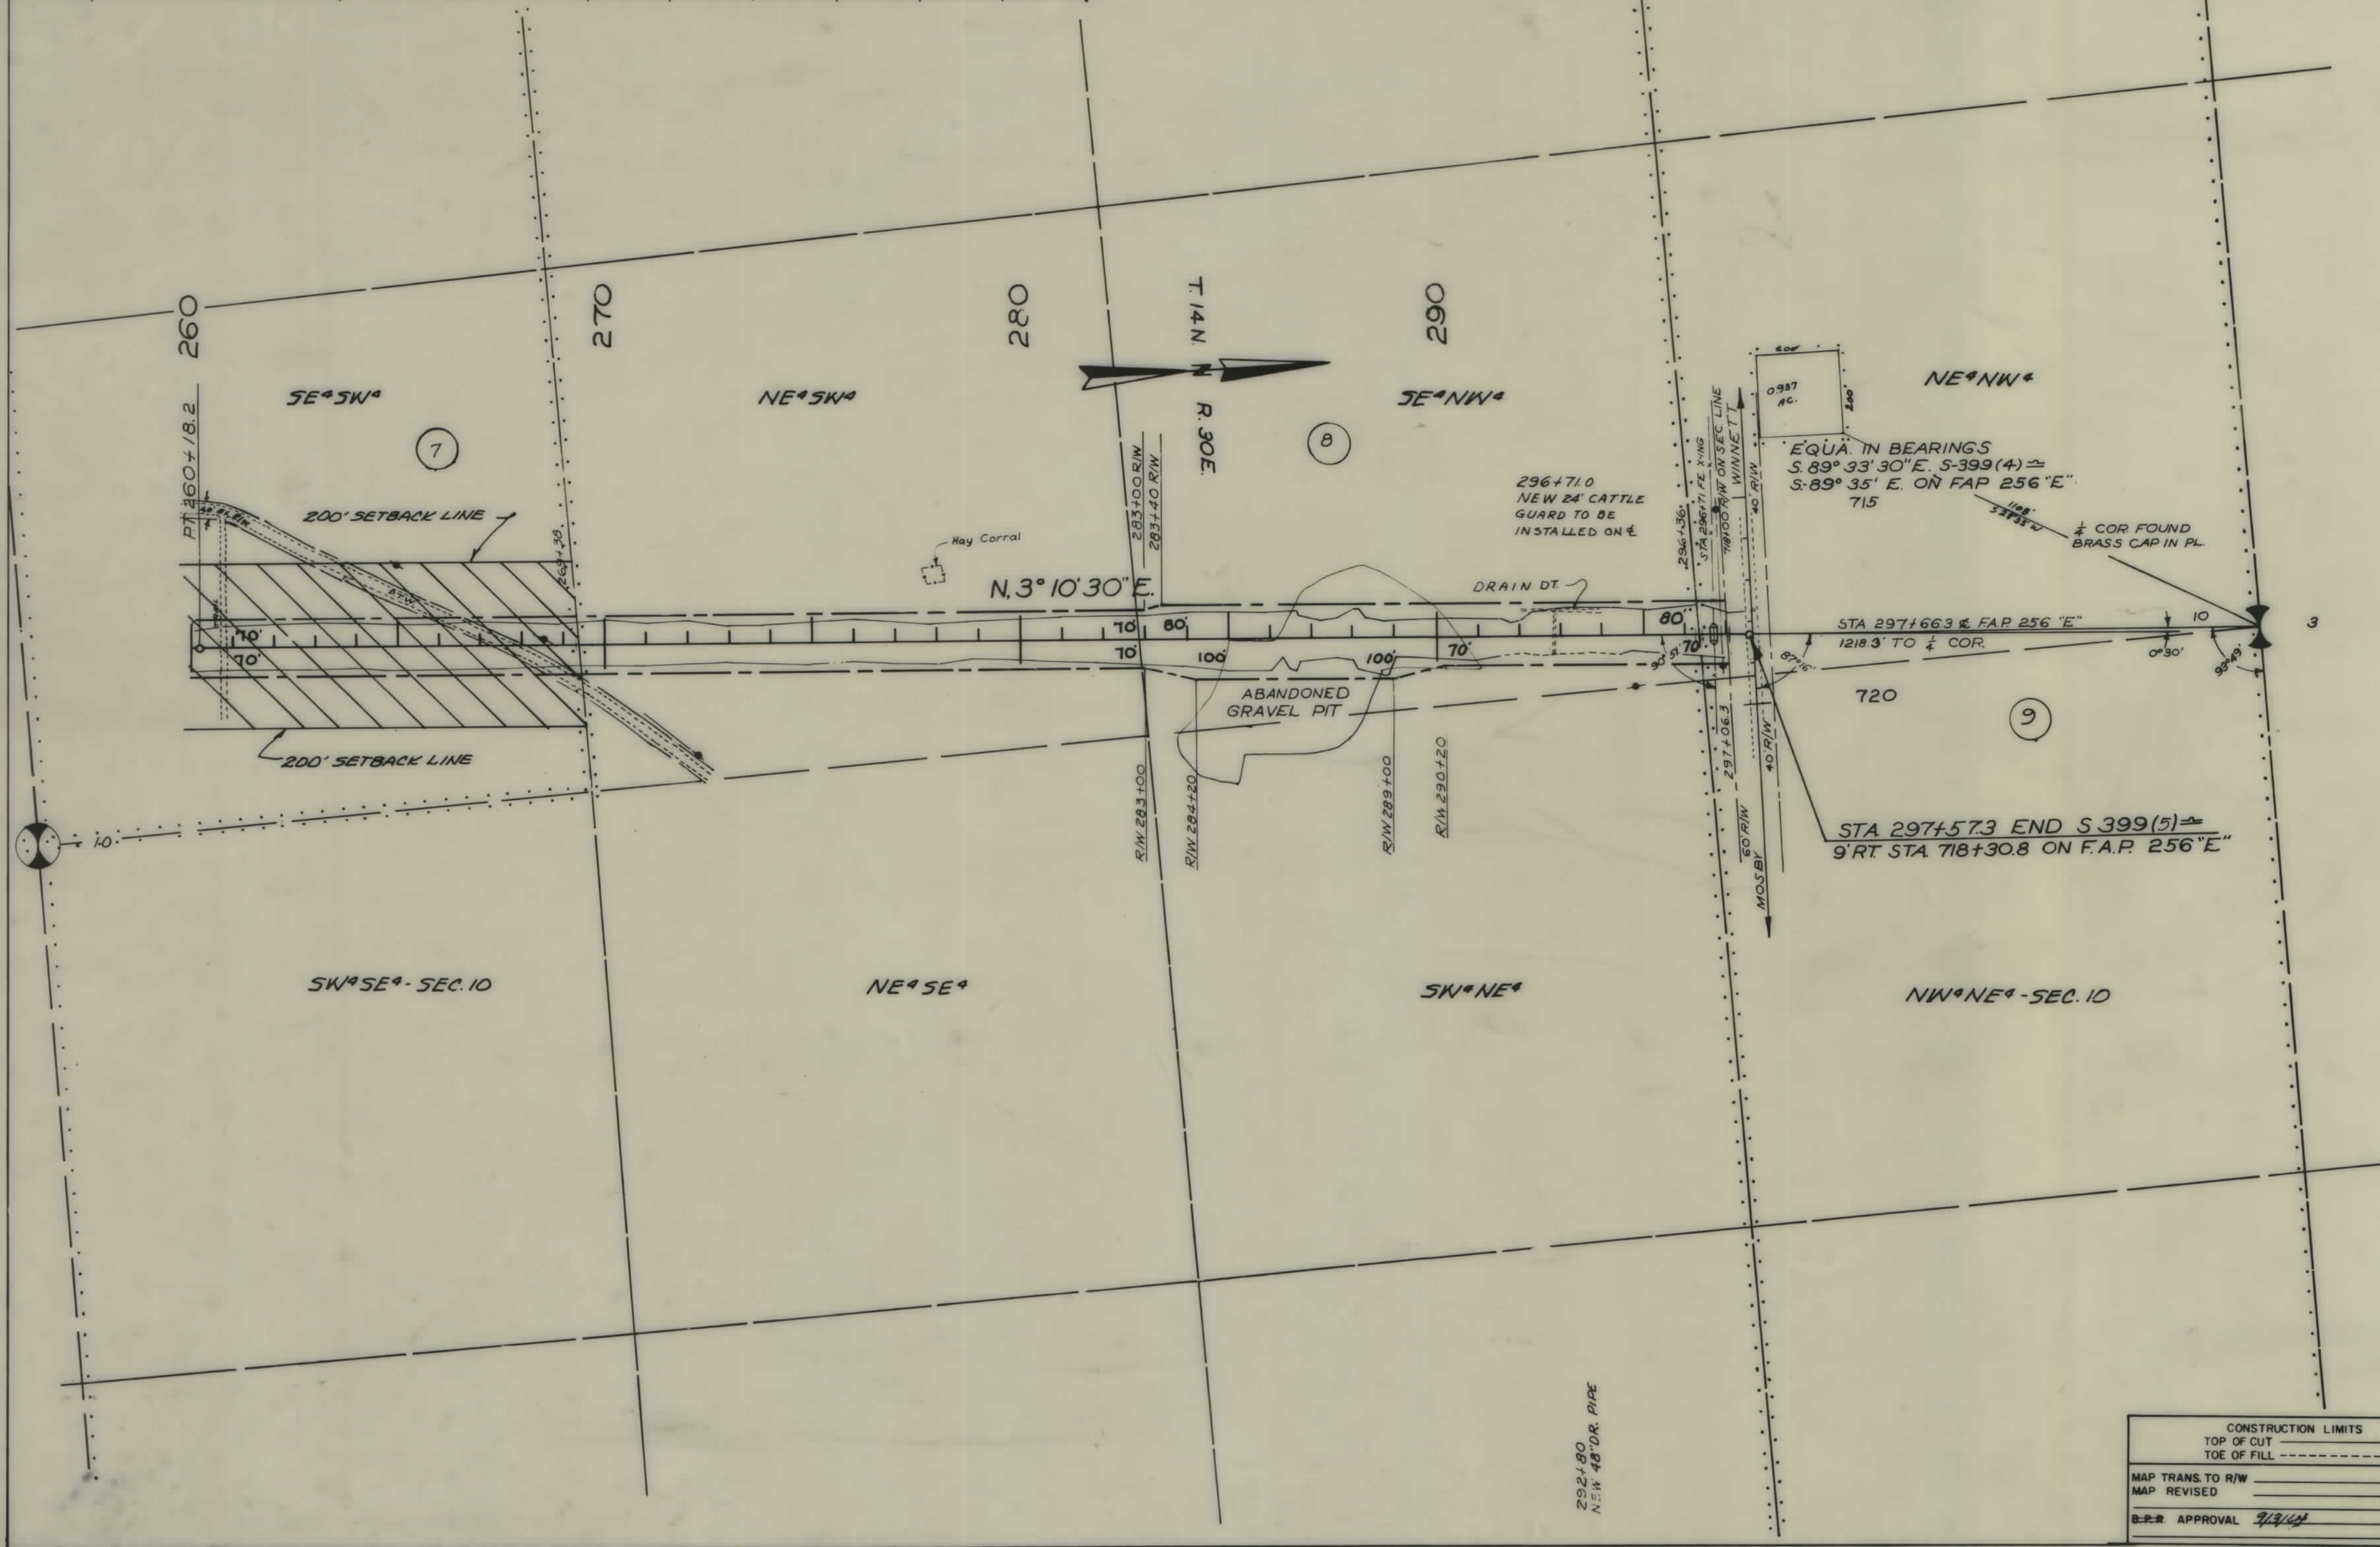

CONSTRUCTION LIMITS	TOP OF CUT	TOE OF FILL
MAP TRANS. TO R/W	MAP REVISED	
APPROVAL		

STATE OF MONTANA
STATE HIGHWAY COMMISSION
LAND REQUIRED FOR RIGHT OF WAY
PETROLEUM COUNTY
SCALE 1"=200' MAP COMPLETED