


PLANS

NOT


TO

SCALE

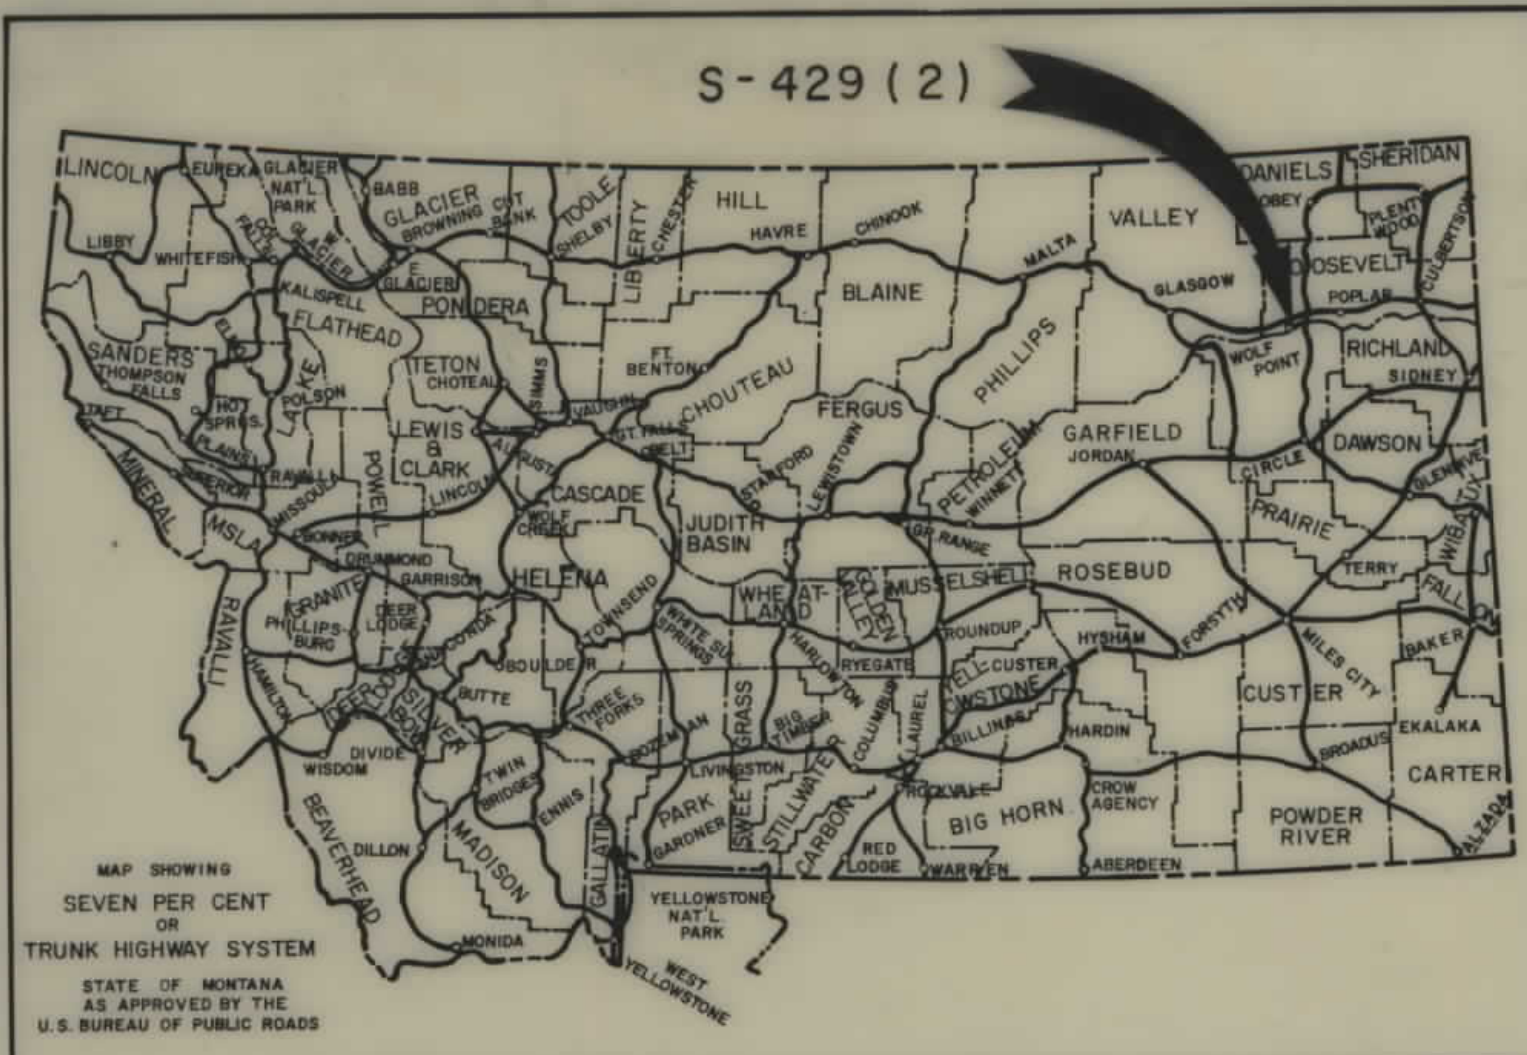

CONVENTIONAL SIGNS	
RIGHT OF WAY LINE	_____
CENTERLINE (C) OR PROJECTED LINE	_____
STK'D. CENTERLINE	_____
PARCEL NUMBER	②
OWNERSHIP BOUNDARY	_____
R/W USE EXISTING R/W LT. OR RT.	_____
PRESENT TRAVELED WAY (R.T.W.)	_____
R/W LINE FENCED	_____
RAILROAD R/W	_____
CONSTRUCTION LIMITS	CUT _____ FILL _____
FENCE LINE	_____
CONTROL OF ACCESS WITH FENCE	_____
CONTROL OF ACCESS WITHOUT FENCE	_____
GATE IN FENCE	_____
CATTLE GUARD=24'	_____
STATE & NATIONAL BORDER LINES	_____
CITY OR TOWN LIMITS LINE	_____
COUNTY LINE	_____
RESERVATION LINE	_____
TOWNSHIP & SECTION LINE	_____
1/2 SECTION LINE	_____
1/4 SECTION LINE	_____
SECTION CORNER	FOUND _____ UNFOUND _____
1/4 SECTION COR.	_____
1/16 SECTION COR.	_____
CENTER OF SECTION	_____
TELEPHONE OR TELEGRAPH POLES IN PLACE	_____
POWER POLES IN PLACE	_____
TEL. OR TEL. OR POWER POLES TO BE MOVED	_____
NEW PIPES	_____
OLD PIPES IN PLACE	_____
OUTLET DITCH	_____
INLET DITCH	_____
DITCHES	_____
CHANNEL CHANGES	CH. CH. _____
BRIDGE	_____
RAILROADS	_____

STA. 2492+00 BEG. S-429 (2)

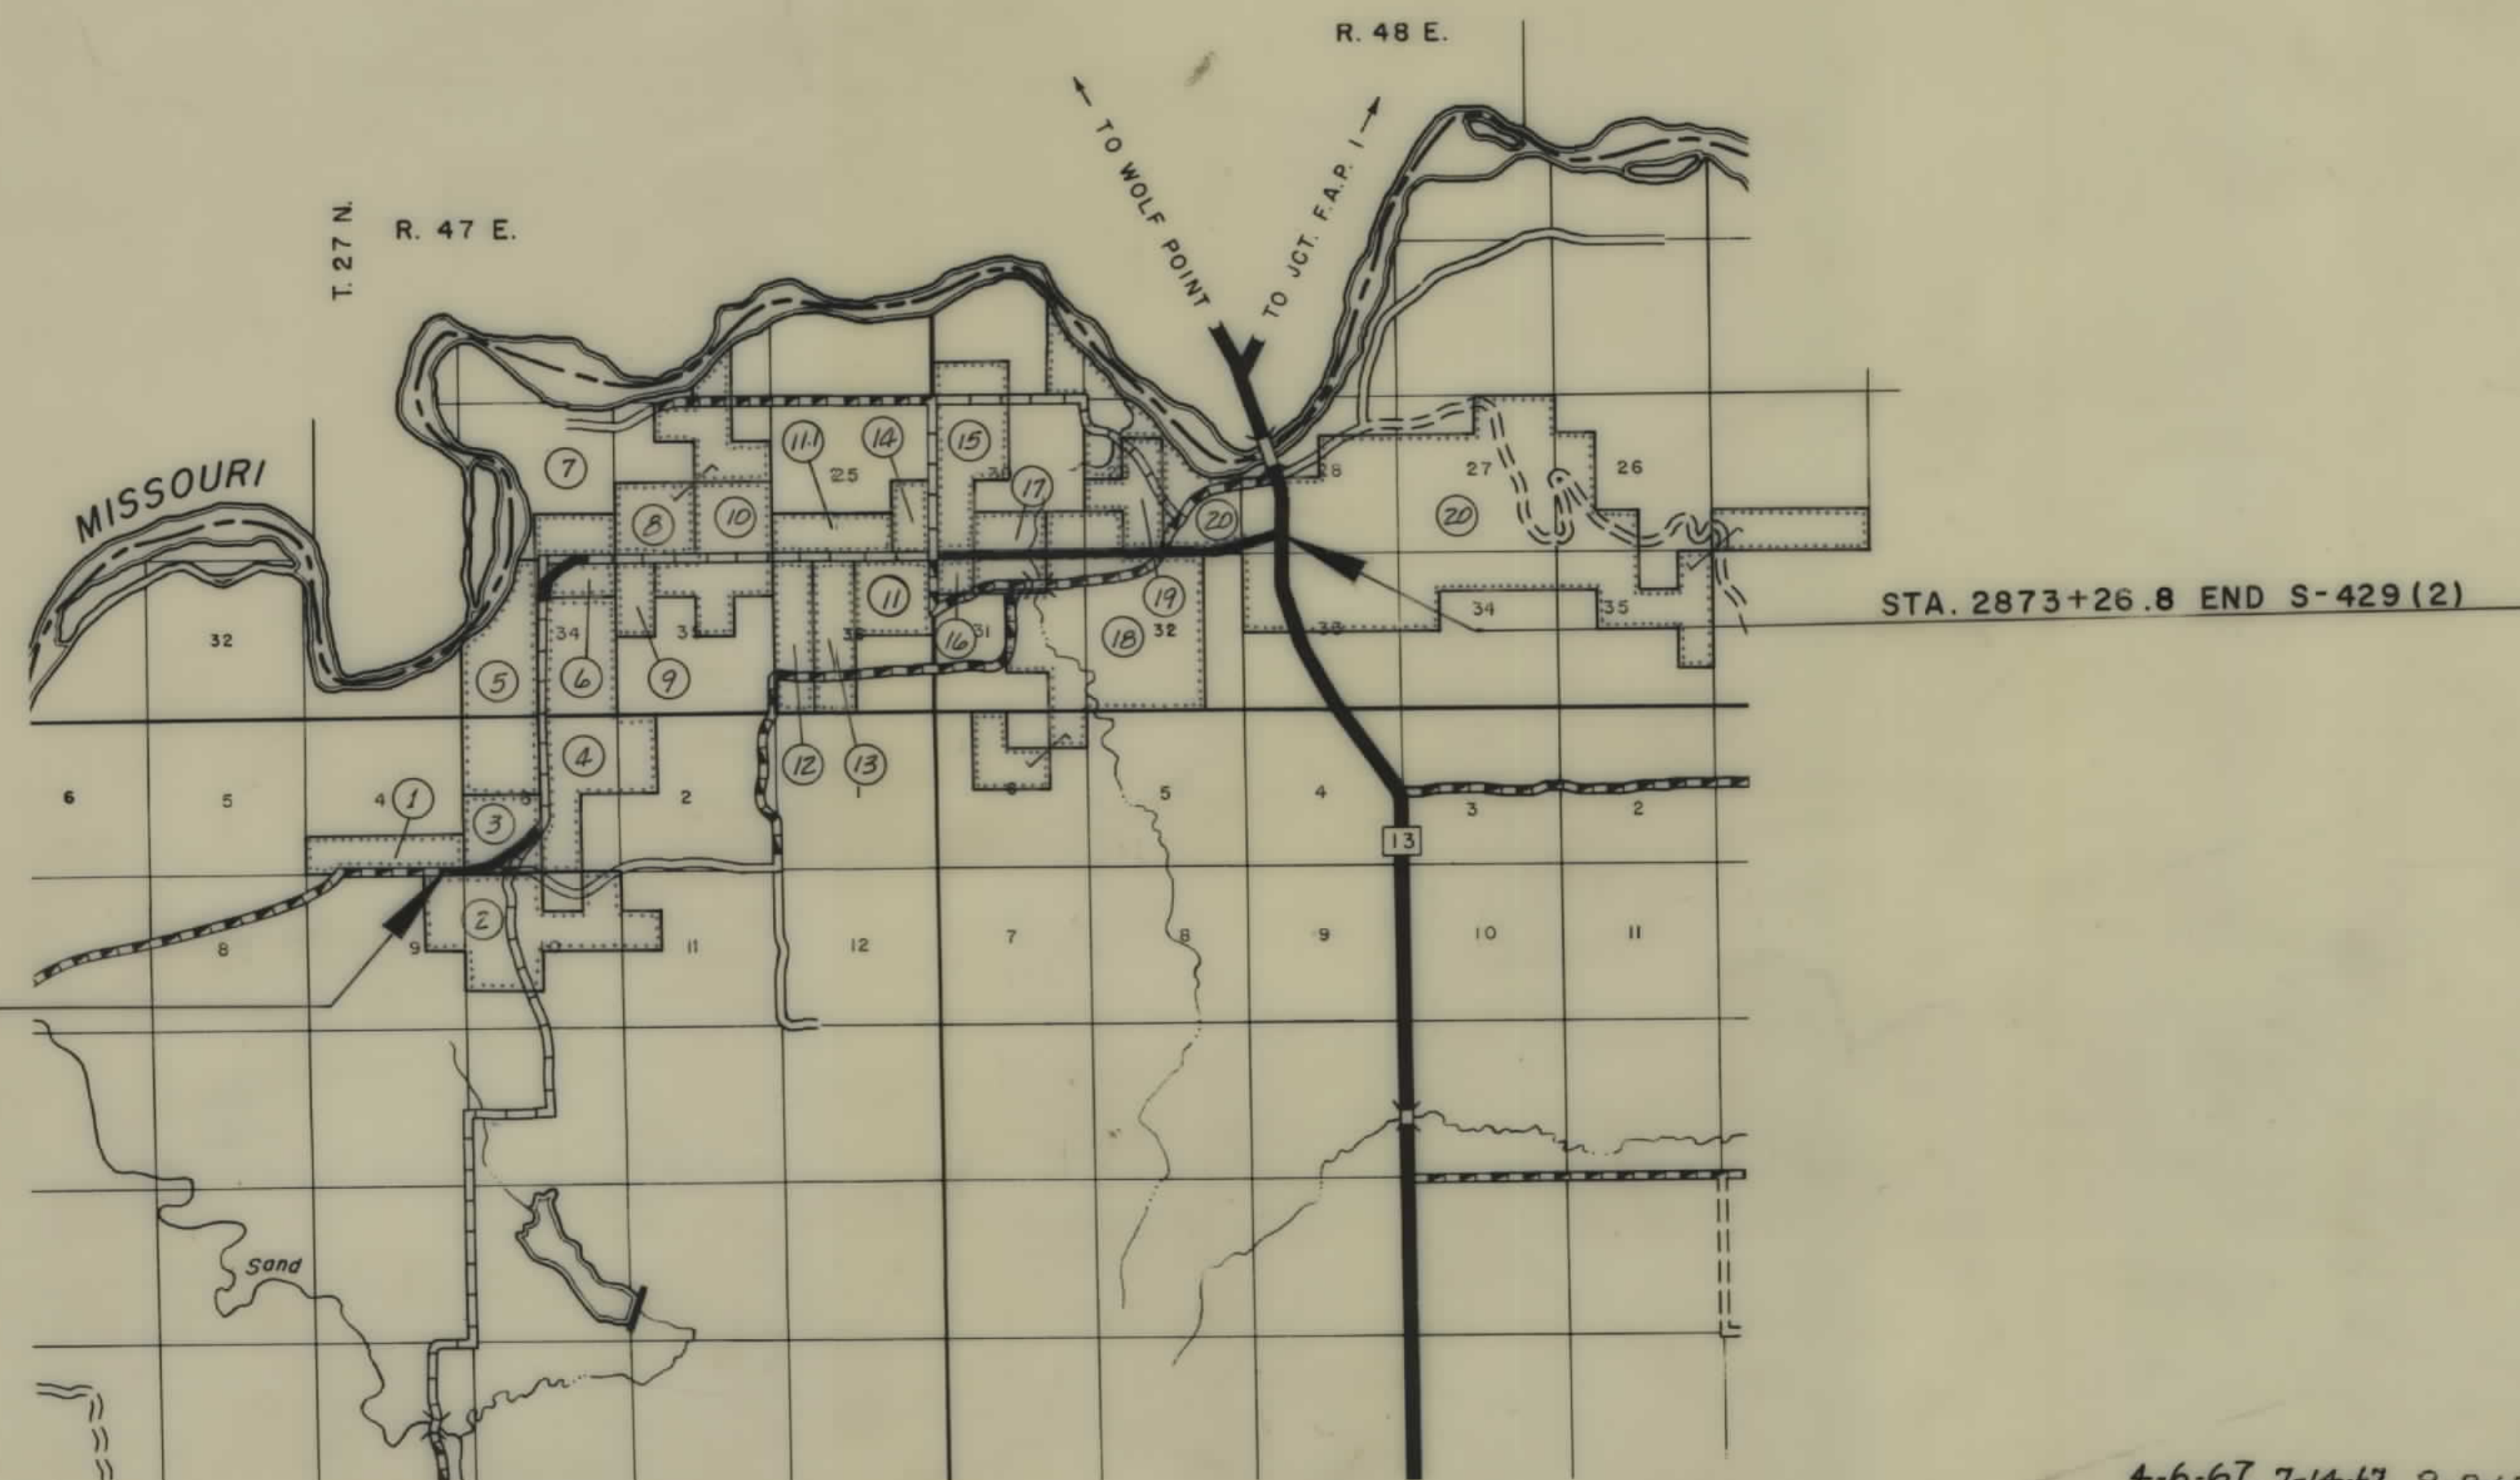

STATE OF MONTANA

STATE HIGHWAY COMMISSION

RIGHT OF WAY PLAN OF
FEDERAL AID PROJECT NO. S-429(2) R/W
CONST.

SO. OF WOLF POINT-EAST

7.220 MILES

FED. ROAD DIST. NO.	STATE OF MONTANA	FED. AID PROJECT NUMBERS		STATE NO.	SHEET NO.	TOTAL SHEETS
		CONST. NO.	R/W NO.			
8			S-429 (2)	3429-02	1	8

SOUTH OF WOLF POINT - EAST

INDEX		
PARCEL NO.	OWNERSHIPS	SHEET NO.
1	EDITH GRACE JOHNSON	2
2	ANDREA SIMENSON	2
3	MRS. LUELLA MEISTER	2-3
4	PETER - BENNIE BERG	2-3-4
5-7	LESLIE H. - HAZEL REED	3-4
6	EMERT J. - LILY H. BYXBE	4
8	NEIL - E. VERINE HANSEN	4-5
9	MINNIE K. BUTZLAFF	4
10	BRUCE F. - PATRICIA L. WILKINSON	4-5
11	EDNA B. PURDY	6
12	STATE OF MONTANA	5
13	RONALD - LENA E. HANSEN	5
14	HANS J. HANSEN	6
15	EVERETT - CATHERINE DAVIS	6
16	HILDING - ESTHER LOVENBERG, ET AL.	6
17	FINAR - CARL TRAEHOLT	6-7
18	JOHN E. - VELMA G. BALDER	7
19	WALDEMAR J. - AGNES CARLSON	7
20	LAURA APPELGEN	7-8
11.1	CLEO R. - HAZEL CAHILL	5-6

STATE HIGHWAY COMMISSION OF MONTANA	
APPROVED:	
STATE HIGHWAY ENGINEER	DATE
DEPARTMENT OF COMMERCE BUREAU OF PUBLIC ROADS	
APPROVED:	
DIVISION ENGINEER	DATE

4-6-67, 7-14-67, 9-8-67

OWNERSHIPS								
PARCEL	NAME	ADDRESS	TOTAL AREA	GROSS R/W AREA	P.T.W. AREA	AREA TO BE ACQUIRED	REMAINDER	
							LEFT	RIGHT
1	EDITH GRACE JOHNSON	WOLF POINT, MONT.	160.00	1.29	0.55	0.74	158.71	
2	ANDREA SIMENSON	" " "	280.00	2.08	1.02	1.06		477.92
3	MRS. LUELLA MEISTER	" " "	160.00	13.09	3.24	9.85	121.28	25.63
4	PETER & BENNIE BERG	" " "	560.00	11.72	5.01	6.71		548.28


FED. ROAD DIST. NO.	STATE OF	FED. AID PROJECT NUMBERS	STATE NO.	SHEET NO.	TOTAL SHEETS
8	MONTANA	CONST. NO. S-429 (2)	3429-02	2	8




CONSTRUCTION LIMITS	STATE OF MONTANA
TOP OF CUT	STATE HIGHWAY COMMISSION
TOE OF FILL	LAND REQUIRED FOR RIGHT OF WAY
MAP TRANS. TO R/W	McCONE COUNTY
MAP REVISED	
APPROVAL	SCALE 1"=200' MAP COMPLETED

OWNERSHIPS								
PARCEL	NAME	ADDRESS	TOTAL AREA	GROSS R/W AREA	P.T.W. AREA	AREA TO BE ACQUIRED	REMAINDER LEFT	REMAINDER RIGHT
4	PETER & BENNIE BERG	WOLF POINT, MONT.	560.00	11.72	5.01	6.71		548.28
5	LESLIE H. & HAZEL REED	" " "		11.65	4.91	6.74		
6	EMERT J. & LILY H. BYRBE	" " "	80.00	6.32	2.15	4.17	3.89	69.79
7	LESLIE H. & HAZEL REED	" " "		3.02	1.31	1.71		
8	NEIL & E. VERINE HANSEN	" " "	357.10	3.14	2.96	0.18	353.96	
9	MINNIE K. BUTZLAFF	RTE. 1-B, COLUMBIA FALLS, MONT.	80.00	1.05	1.01	0.04		78.95
10	BRUCE F. & PATRICIA L. WILKINSON	WOLF POINT, MONT.	320.00	6.79	6.03	0.76	156.50	156.71
5 & 7	LESLIE H. & HAZEL REED	" " "	506.00	14.67	6.22	8.45	491.33	

FED. ROAD DIST. NO.	STATE OF MONTANA	FED. AID PROJECT NUMBERS		STATE NO.	SHEET NO.	TOTAL SHEETS
		CONST. NO.	R/W NO.			
8			S-429 (2)	3429-02	4	8

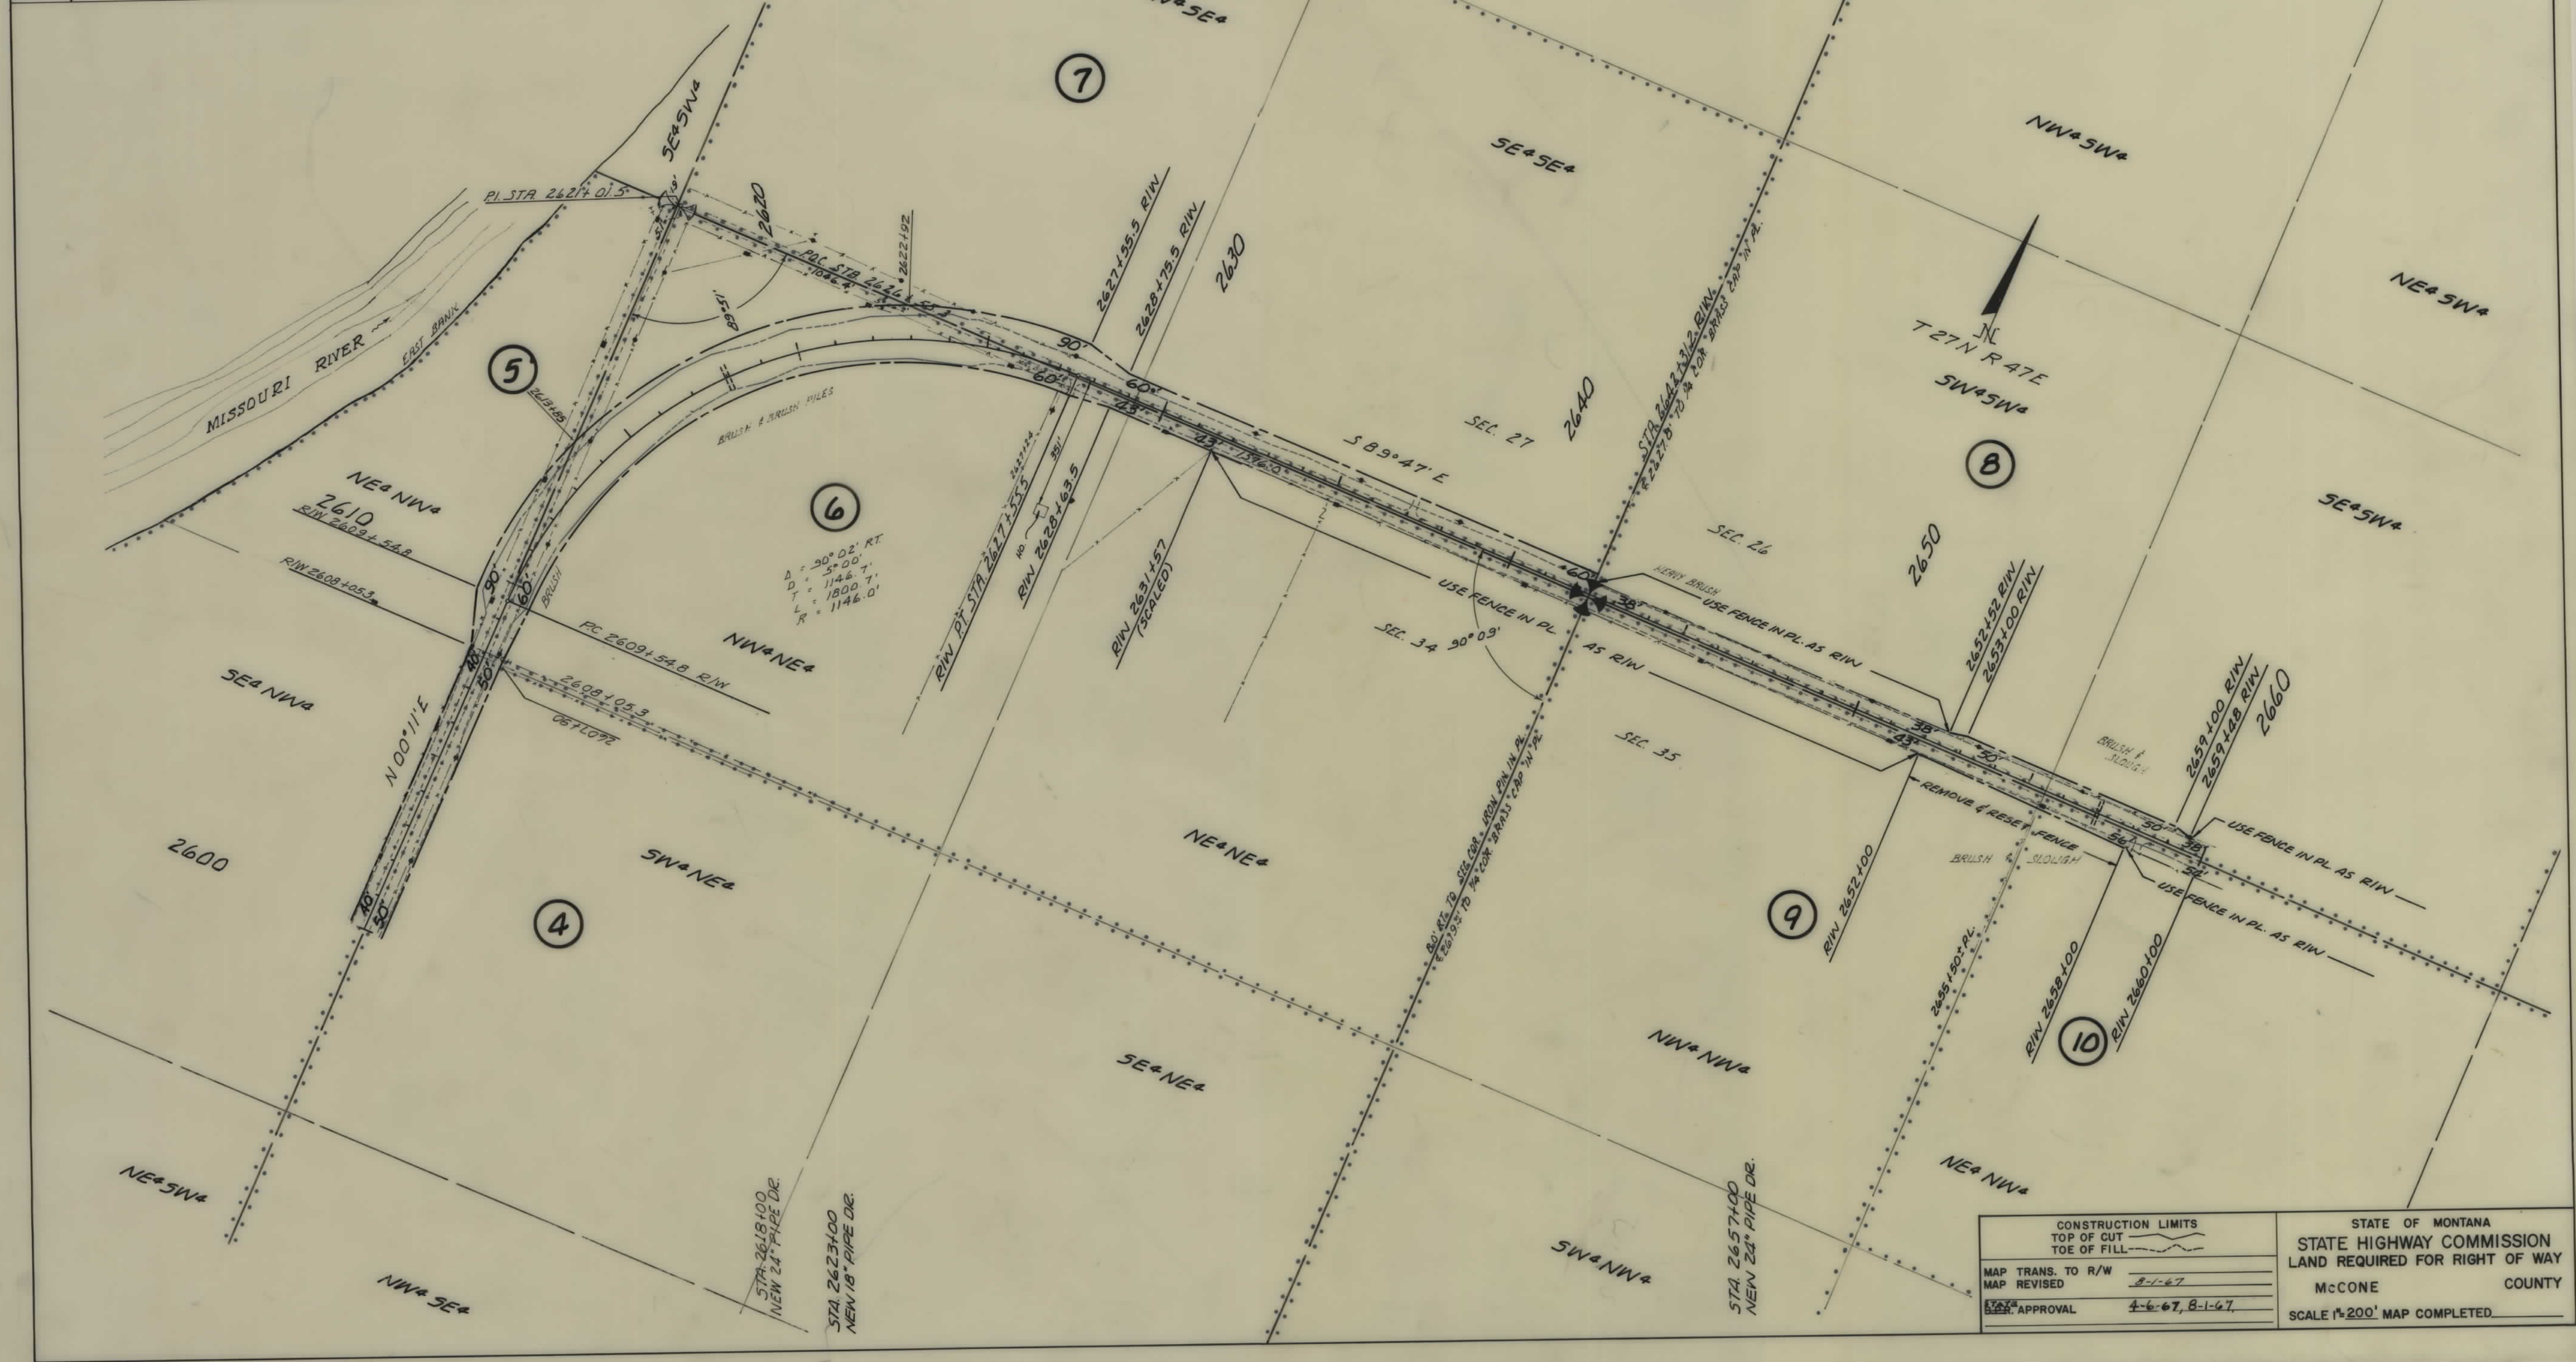


CONSTRUCTION LIMITS		STATE OF MONTANA	
TOP OF CUT		STATE HIGHWAY COMMISSION	
TOE OF FILL		LAND REQUIRED FOR RIGHT OF WAY	
MAP TRANS. TO R/W	8-1-67	McCONE	COUNTY
MAP REVISED	4-6-67, 8-1-67	SCALE 1"=200'	MAP COMPLETED

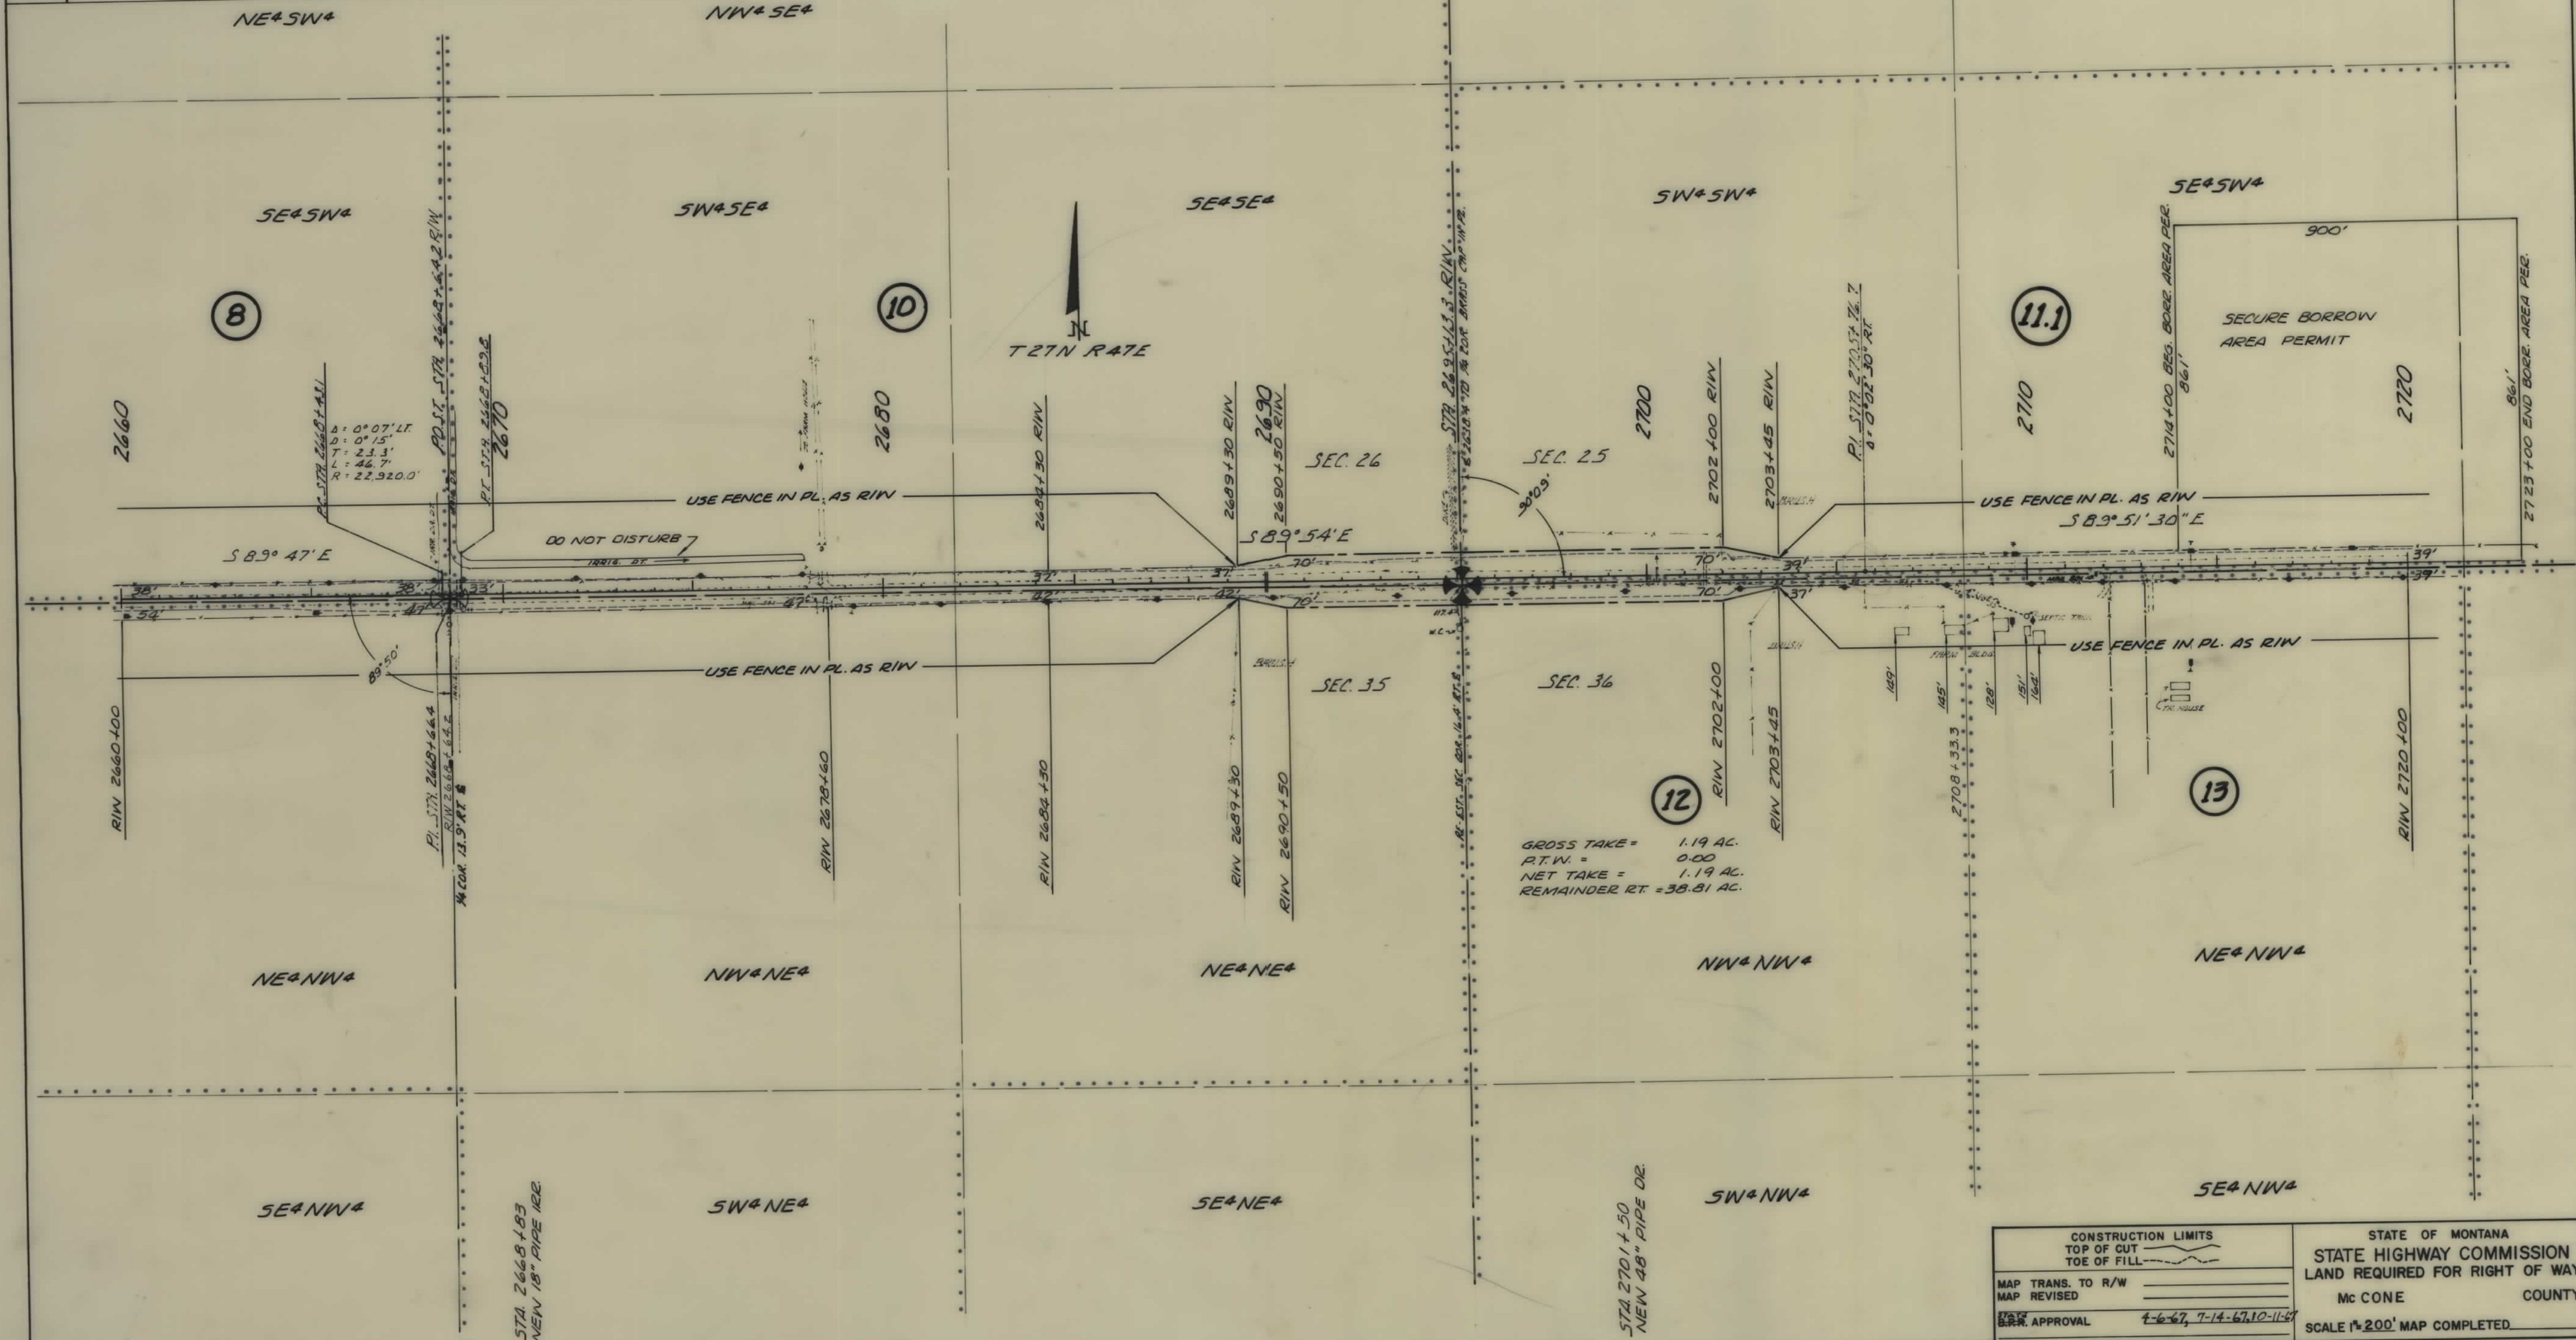[illegible]

OWNERSHIPS								
PARCEL	NAME	ADDRESS	TOTAL AREA	GROSS R/W AREA	P.T.W. AREA	AREA TO BE ACQUIRED	REMAINDER	
							LEFT	RIGHT
17	EINAR & CARL TRAEHOLT	WOLF POINT, MONT.	160.00	9.71		9.71	75.23	75.06
18	JOHN E. & VELMA G. BALDER	" " "	960.00	17.09		17.09	75.17	867.78
19	WALDEMAR J. & AGNES CARLSON	" " "	160.00	2.60		2.60	157.40	
20	LAURA APPELGREN	" " "	2474.24	19.72	0.39	19.33	2454.52	

FED. ROAD DIST. NO.	STATE OF MONTANA	FED. AID PROJECT NUMBERS		STATE NO.	SHEET NO.	TOTAL SHEETS
		CONST. NO.	R/W NO.			
8			S-429 (2)	3429-02	7	8

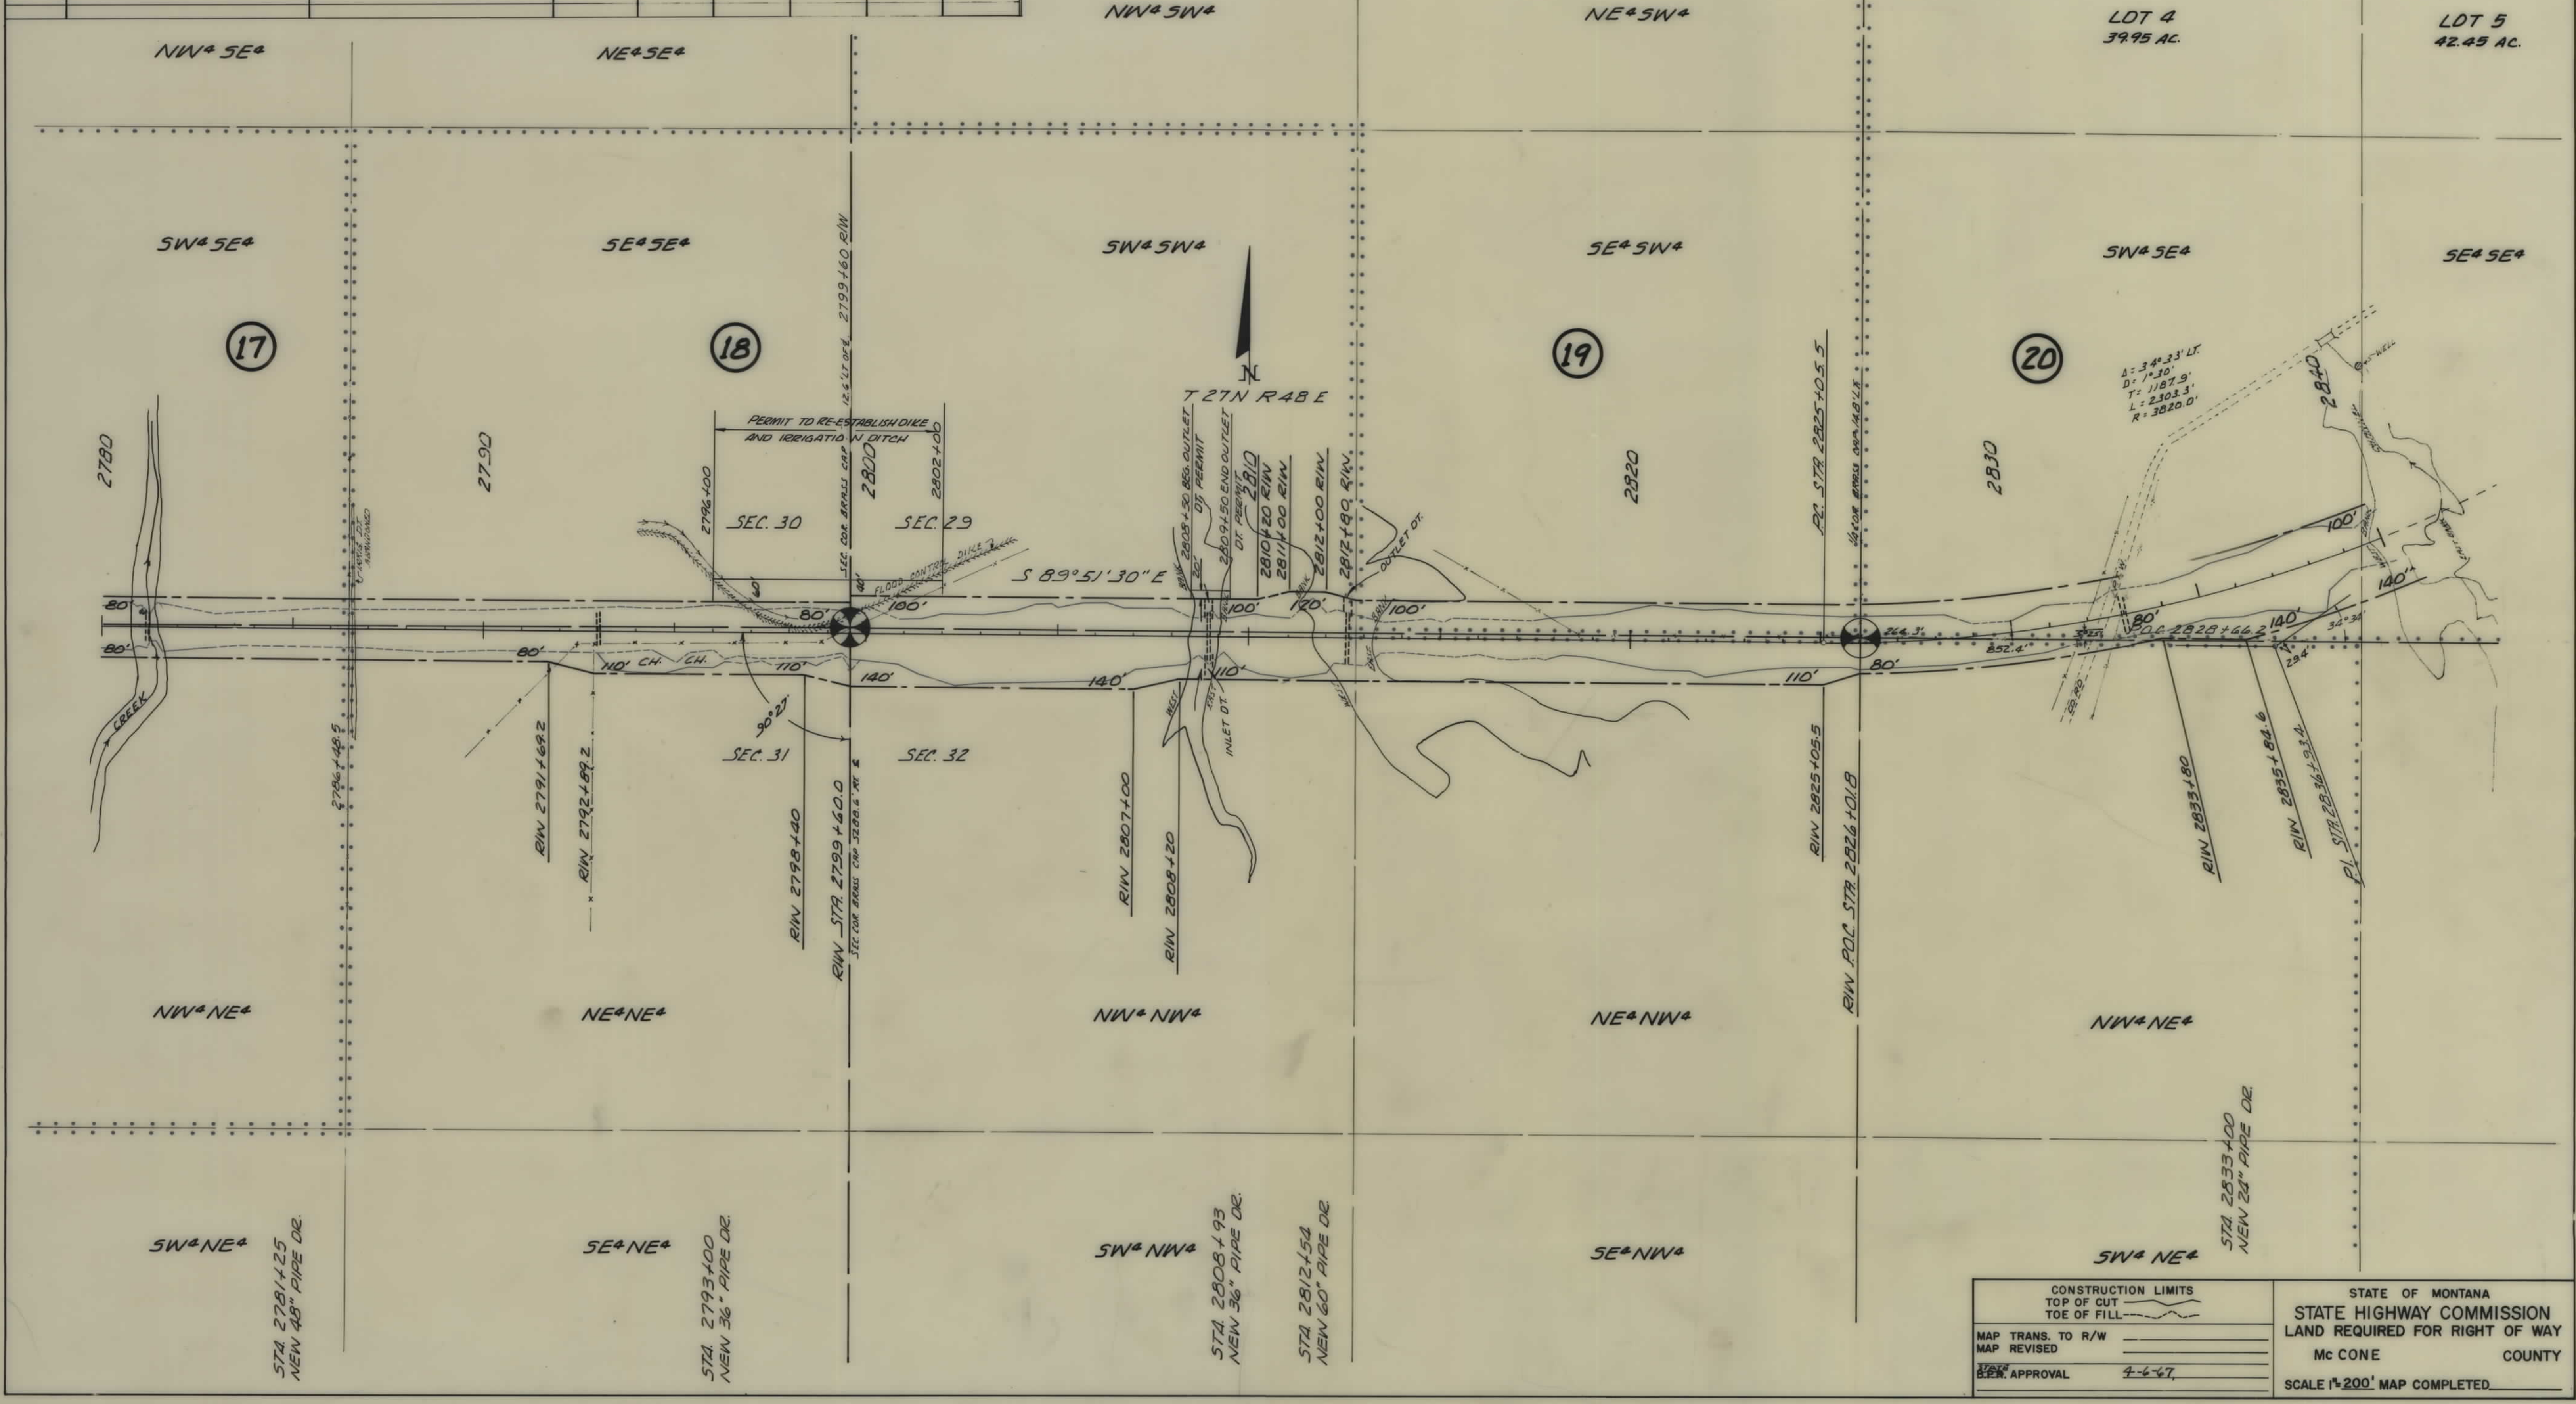

CONSTRUCTION LIMITS TOP OF CUT TOE OF FILL		STATE OF MONTANA STATE HIGHWAY COMMISSION LAND REQUIRED FOR RIGHT OF WAY	
MAP TRANS. TO R/W		Mc CONE	COUNTY
MAP REVISED		SCALE 1"=200' MAP COMPLETED	
BY APPROVAL	4-6-67		

