

PLANS
NOT
TO
SCALE

FED. ROAD DIST. NO.	STATE	FED. AID PROJECT NUMBERS		STATE NO.	SHEET NO.	TOTAL SHEETS
		CONST. NO.	R/W NO.			
8	MONT.		S-430(2)	3430-02	1	8

STATE OF MONTANA

STATE HIGHWAY COMMISSION

CHINOOK SOUTHWESTERLY

RIGHT OF WAY PLAN OF

FEDERAL AID PROJECT NO. S-430(2)R/W
S-430()CONST.

CHINOOK SOUTHWESTERLY

3.605 MILES

CONVENTIONAL SIGNS

STATE AND NATIONAL LINE.....

COUNTY LINE.....

CITY, VILLAGE OR BOROUGH LINE.....

TOWNSHIP LINE.....

SECTION LINE.....

RESERVATION LINE.....

FENCE LINE.....

GUARD RAIL.....

OWNERSHIP BOUNDARY.....

RIGHT OF WAY LINE.....

RIGHT OF WAY LINE FENCED.....

TRAVELED WAY.....

RAILROADS.....

RETAINING WALLS.....

BASE OR SURVEY LINE.....

LEVEE.....

CULVERTS IN PLACE (PLAN).....

NEW CULVERTS (PLAN).....

NEW CULVERTS (PROFILE).....

TROLLEY POLE.....

POWER POLE.....

TELEPHONE OR TELEGRAPH POLE.....

MARSH.....

DITCH.....

RIPRAP.....

BRIDGE.....

SECTION CORNER.....

1/4 SECTION CORNER.....

1/16 CORNER.....

CENTER OF SECTION.....

CONTROL OF ACCESS WITH FENCE.....

CONTROL OF ACCESS WITHOUT FENCE.....

PARCEL NUMBER.....

CATTLE GUARD.....

GATE IN FENCE.....


CONSTRUCTION LIMITS.....

FOUND.....


UNFOUND.....

CUT.....

FILL.....

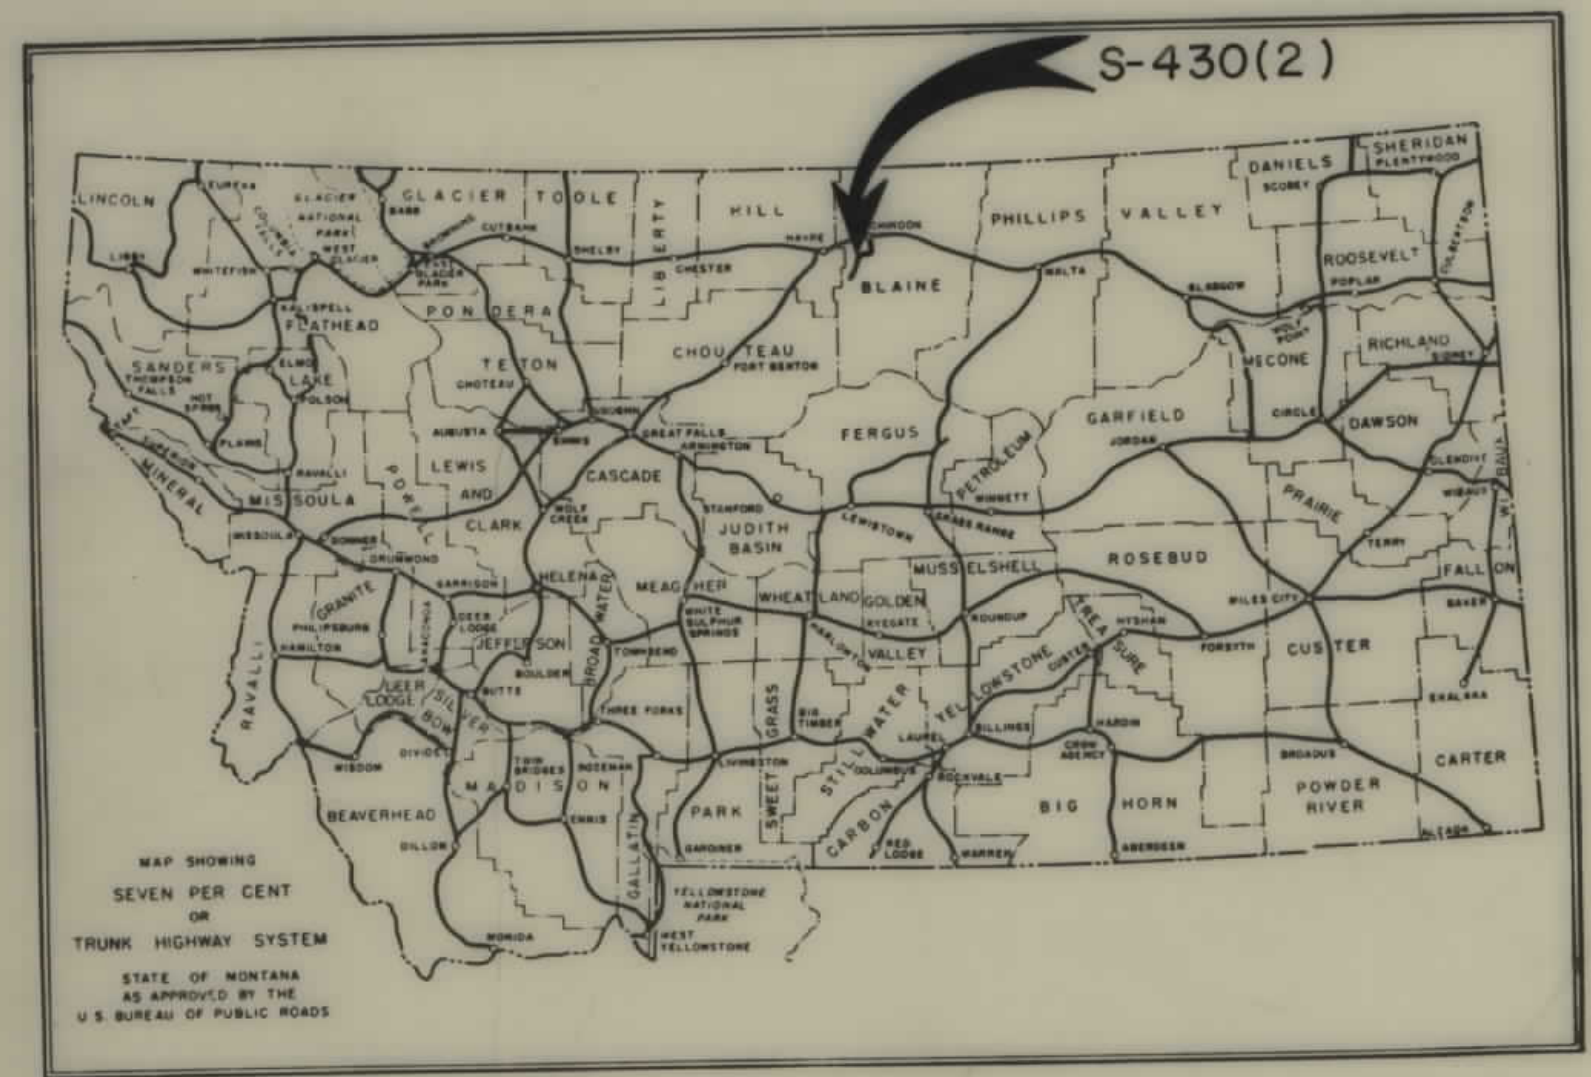


INDEX		
PARCEL NO.	OWNERSHIPS	SHEET NO.
1	WILLIAM W. & EDITH BILGER JR.	2
2	HARVEY A. MARSH DEC. KATHRYN C. WRIGHT & ESTHER MONTGOMERY	2-3
3	KATHRINE F. HARGADINE	2-3
4	HARVEY A. MARSH DEC. KATHRYN C. WRIGHT & ESTHER MONTGOMERY	2-3
2-4	HARVEY A. MARSH DEC. KATHRYN C. WRIGHT & ESTHER MONTGOMERY	2-3
5	KATHRINE F. HARGADINE	3-4
3-5	KATHRINE F. HARGADINE	3
6	EDWARD B. HAZEL MAGDA	3-4-5
7	JOHN W. CLARK Dec.	4-5
8	FLOREN W. & ROSALEEN B. PETERSON	4-5
9	ROBERT B. WALL	5-6
10	FLOREN W. & ROSALEEN B. PETERSON	6
11	WM. J. & LOUELL M. BRADY (CONT. PUR.) GAYLORD & LOLA L. GILBERT	6-7
12	VIRGIL B. FULLER (CONT. PUR.) EDWIN H. ERICKSON	7-8
13	ADELINE & JOSEPH HERMES	7-8
14	HARRY C. & AMELIA R. CONNER	7-8
15	HARRY H. & LOIS B. HARWOOD	8
16	MARK C. & RUTH I. HAUGEN	8
17	MONTANA REALTY & ROYALTY CO.	8
18	CLOYD & MILDRED A. ROSENBAUM	8
19	DIST. JUDGE, 12th JUDICIAL DIST. AS TRUSTEE FOR THE TOWNSITE	8
20	ANGUS MCLEAN	8

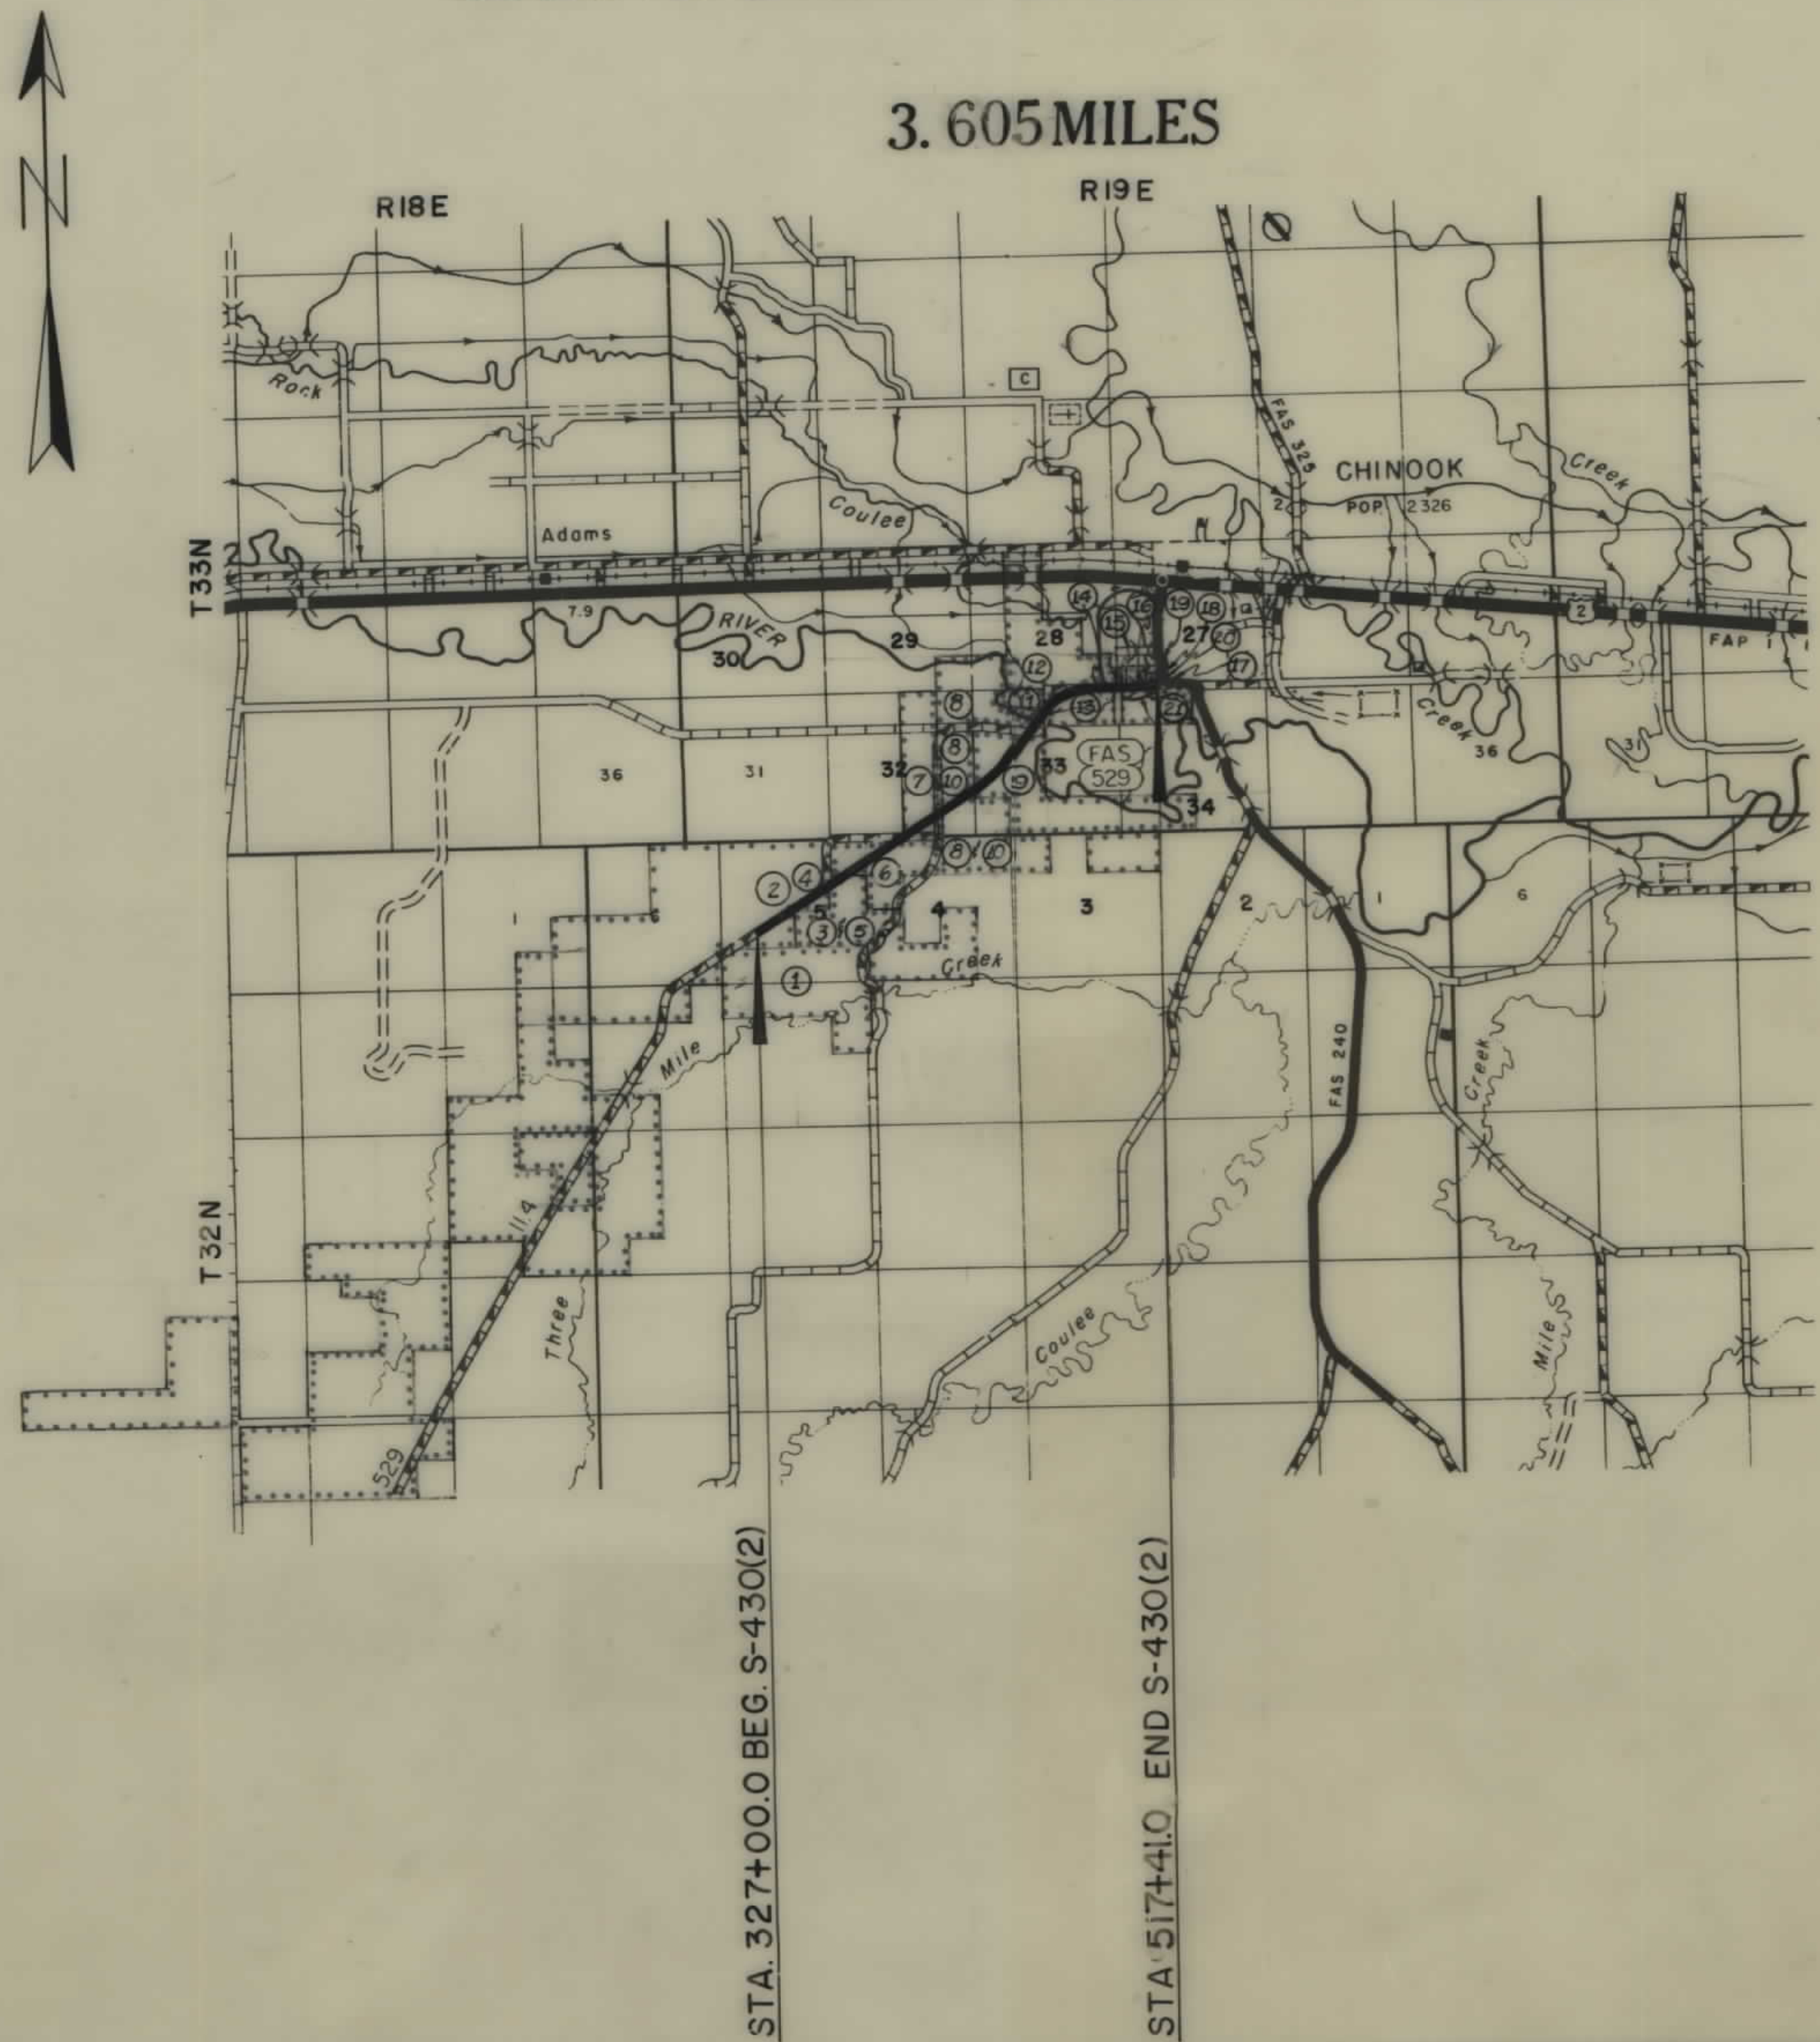


OWNERSHIPS								
PARCEL	NAME	ADDRESS	TOTAL ACREAGE	GROSS TAKE ACREAGE	P.T.W. ACREAGE	NET TAKE ACREAGE	REMAINDER	
							LEFT	RIGHT
1	WILLIAM W. & EDITH BILGER, JR	CHINOOK, MONT	360.0 AC.	0.95 AC.	0.33 AC.	0.62 AC.		
2	HARVEY A. MARSH, DEC., KATHRYN C. WRIGHT & ESTHER M. MONTGOMERY	" " "		6.58	2.95	3.63		
3	KATHERINE F. HARADINE	RTE #3, BOX 380, PAULSEN, WASH.		1.18	0.44	0.70		
4	HARVEY A. MARSH, DEC., KATHRYN C. WRIGHT & ESTHER M. MONTGOMERY	CHINOOK, MONT.		3.52	1.40	2.12		
214	HARVEY A. MARSH, DEC., KATHRYN C. WRIGHT & ESTHER M. MONTGOMERY	" " "	310.22	10.10	4.35	5.75	274.06 AC.	26.06 AC.

FED. ROAD DIST. NO.	STATE	FED. AID PROJECT NUMBERS		STATE NO.	SHEET NO.	TOTAL SHEETS
		CONST. NO.	R/W NO.			
8	MONT.		S-430 (2)	3430-02	2	8

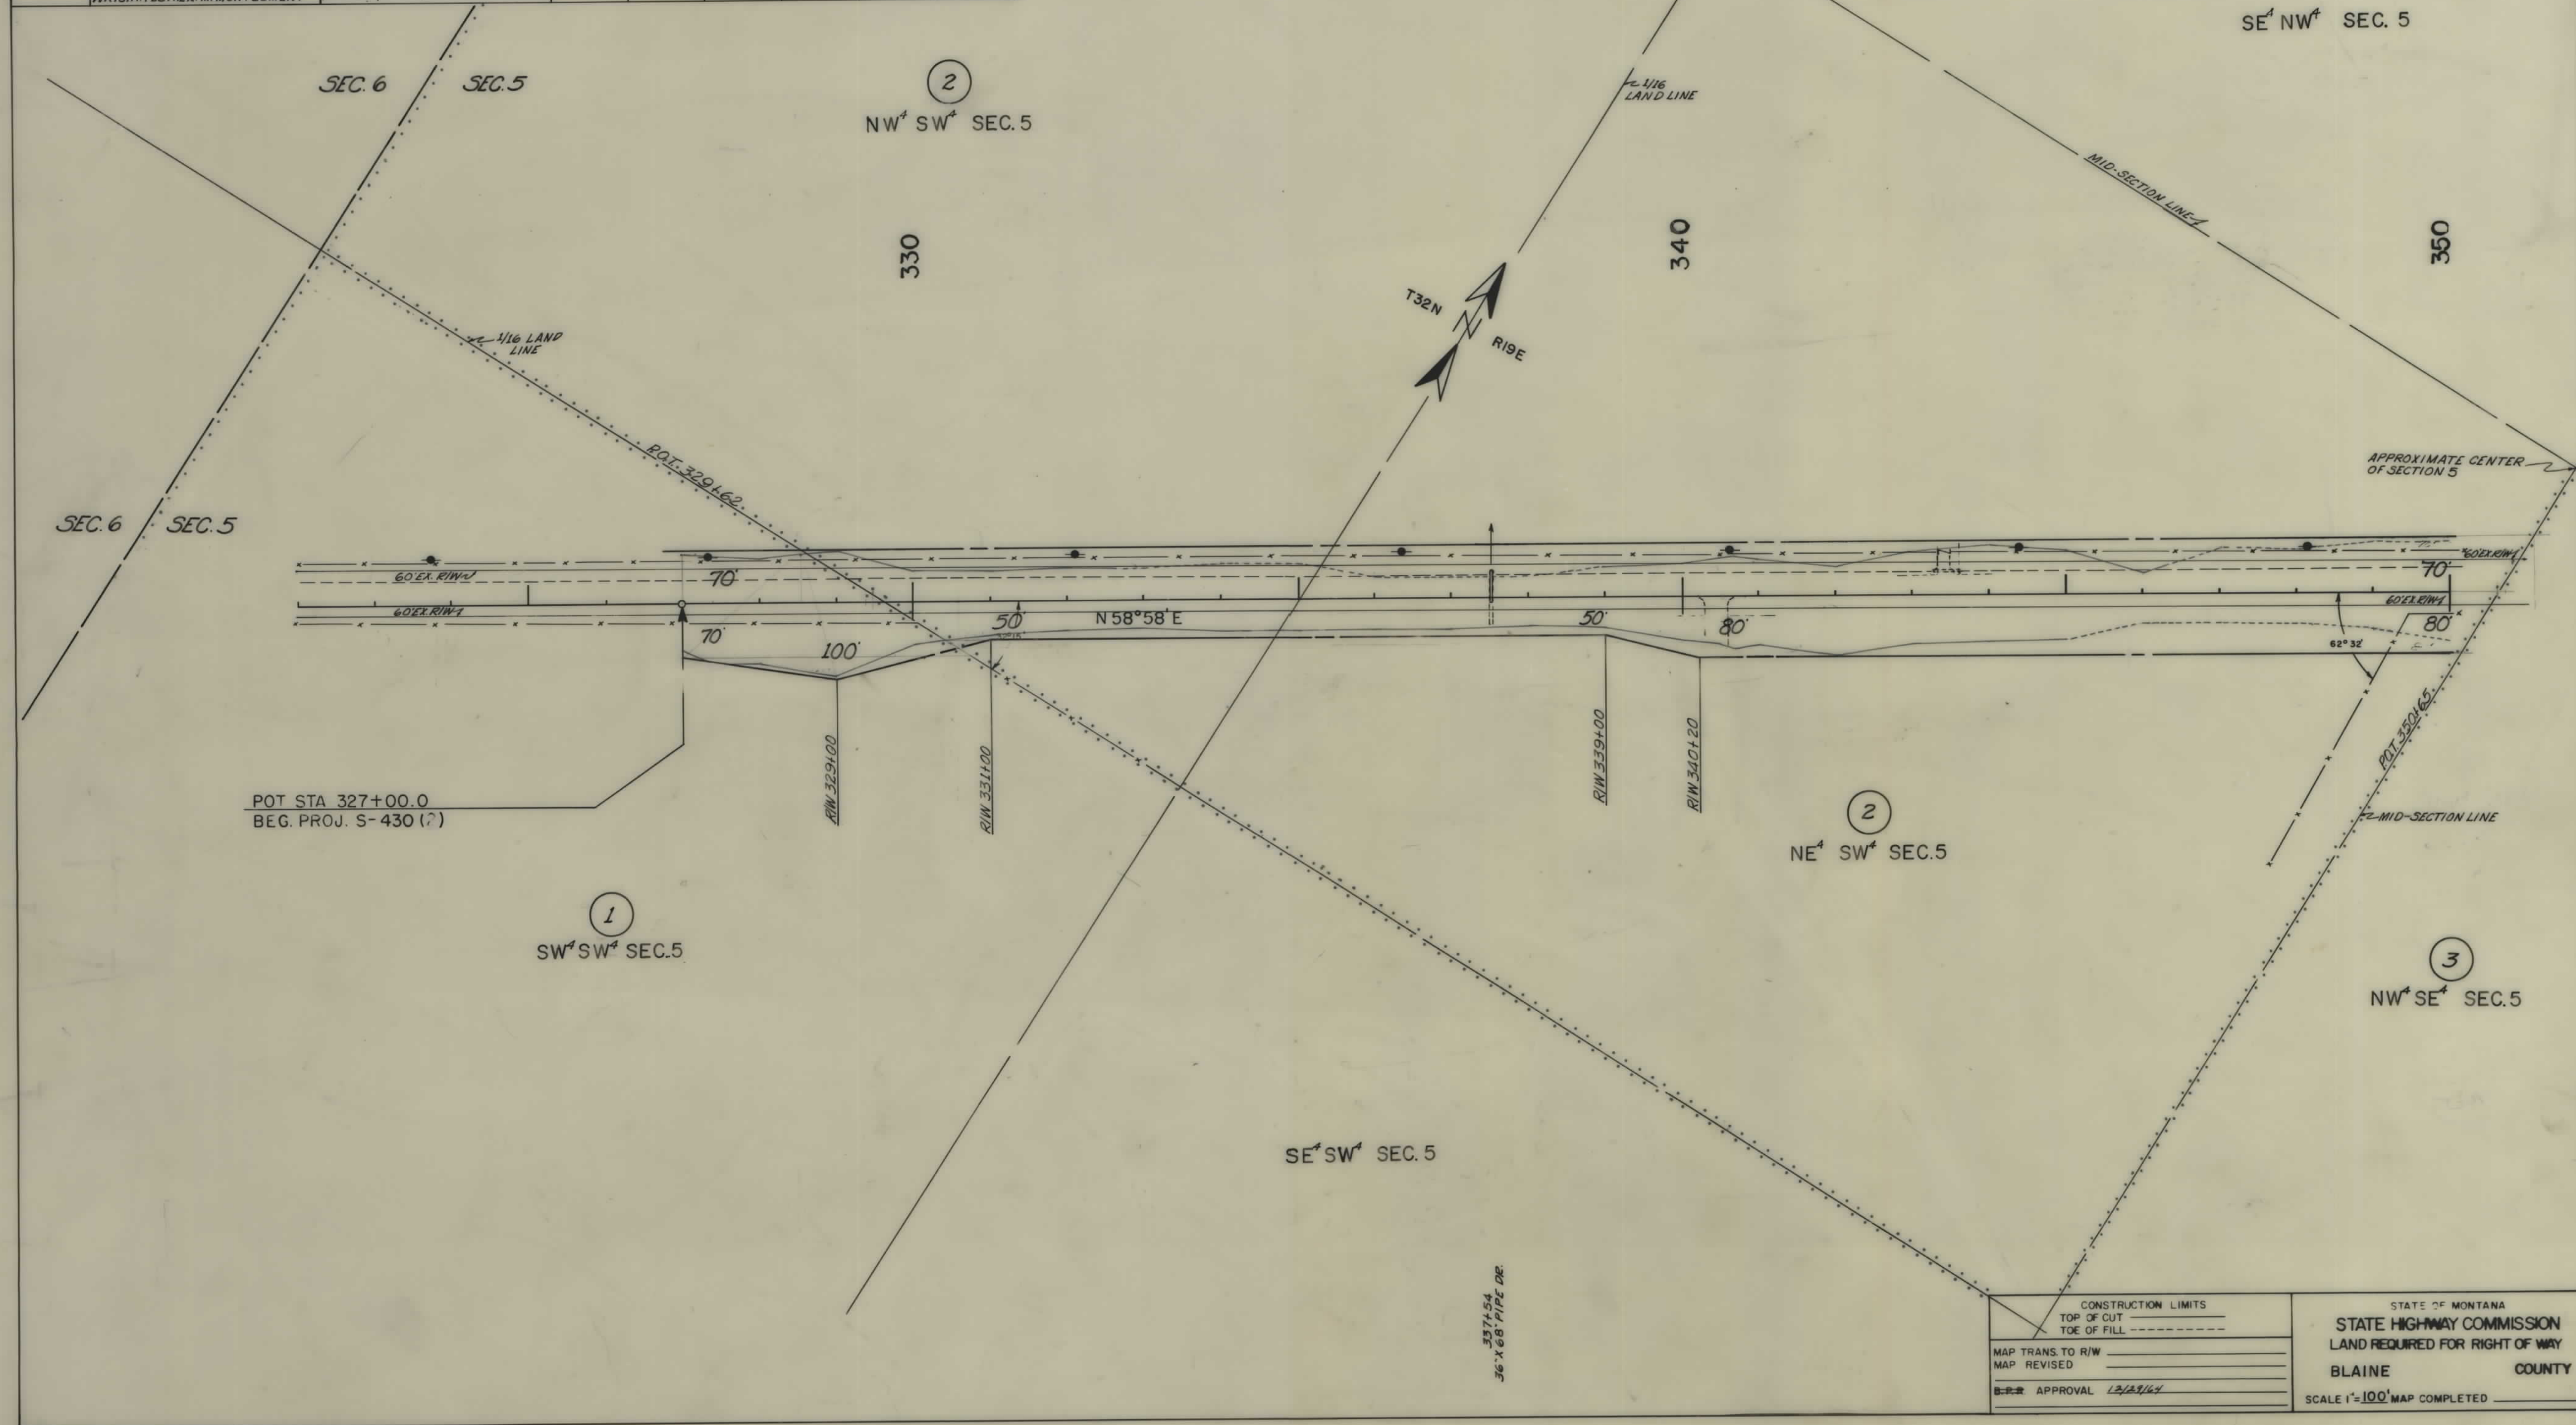


OWNERSHIPS								
PARCEL	NAME	ADDRESS	TOTAL ACREAGE	GROSS TAKE ACREAGE	P.T.W. ACREAGE	NET TAKE ACREAGE	REMAINDER	
							LEFT	RIGHT
2	HARVEY A. MARSH, DEC. KATHRYN C.	CHINOOK, MONT.		6.58 AC.	2.95 AC.	3.63 AC.		
3	WRIGHT & ESTHER M. MONTGOMERY	RTE #3, BOX 380, PAULSEO, WASH.		1.18 AC.	0.44	0.74		
4	KATHERINE F. HARGADINE							
214	HARVEY A. MARSH, DEC. KATHRYN C.	CHINOOK, MONT.		3.52	1.40	2.12		
	WRIGHT & ESTHER M. MONTGOMERY	CHINOOK, MONT.	310.22 AC.	10.10	4.35	5.75	274.06 AC.	26.06 AC.
5	KATHERINE F. HARGADINE	RTE #3, BOX 380, PAULSEO, WASH.		3.76		3.76		
315	KATHERINE F. HARGADINE	RTE #3, BOX 380, PAULSEO, WASH.	320.00	4.94	0.44	4.50	6.79	308.27
6	EDWARD & HAZEL MAGDA	CHINOOK, MONT.	152.41	6.09	0.13	5.96	55.93	90.39


FED. ROAD DIST. NO.	STATE	FED. AID PROJECT NUMBER CONST. NO.	R.W. NO.	STATE NO.	SHEET NO.	TOTAL SHEETS
8	MONT.		S-430(2)	3430-02	3	8

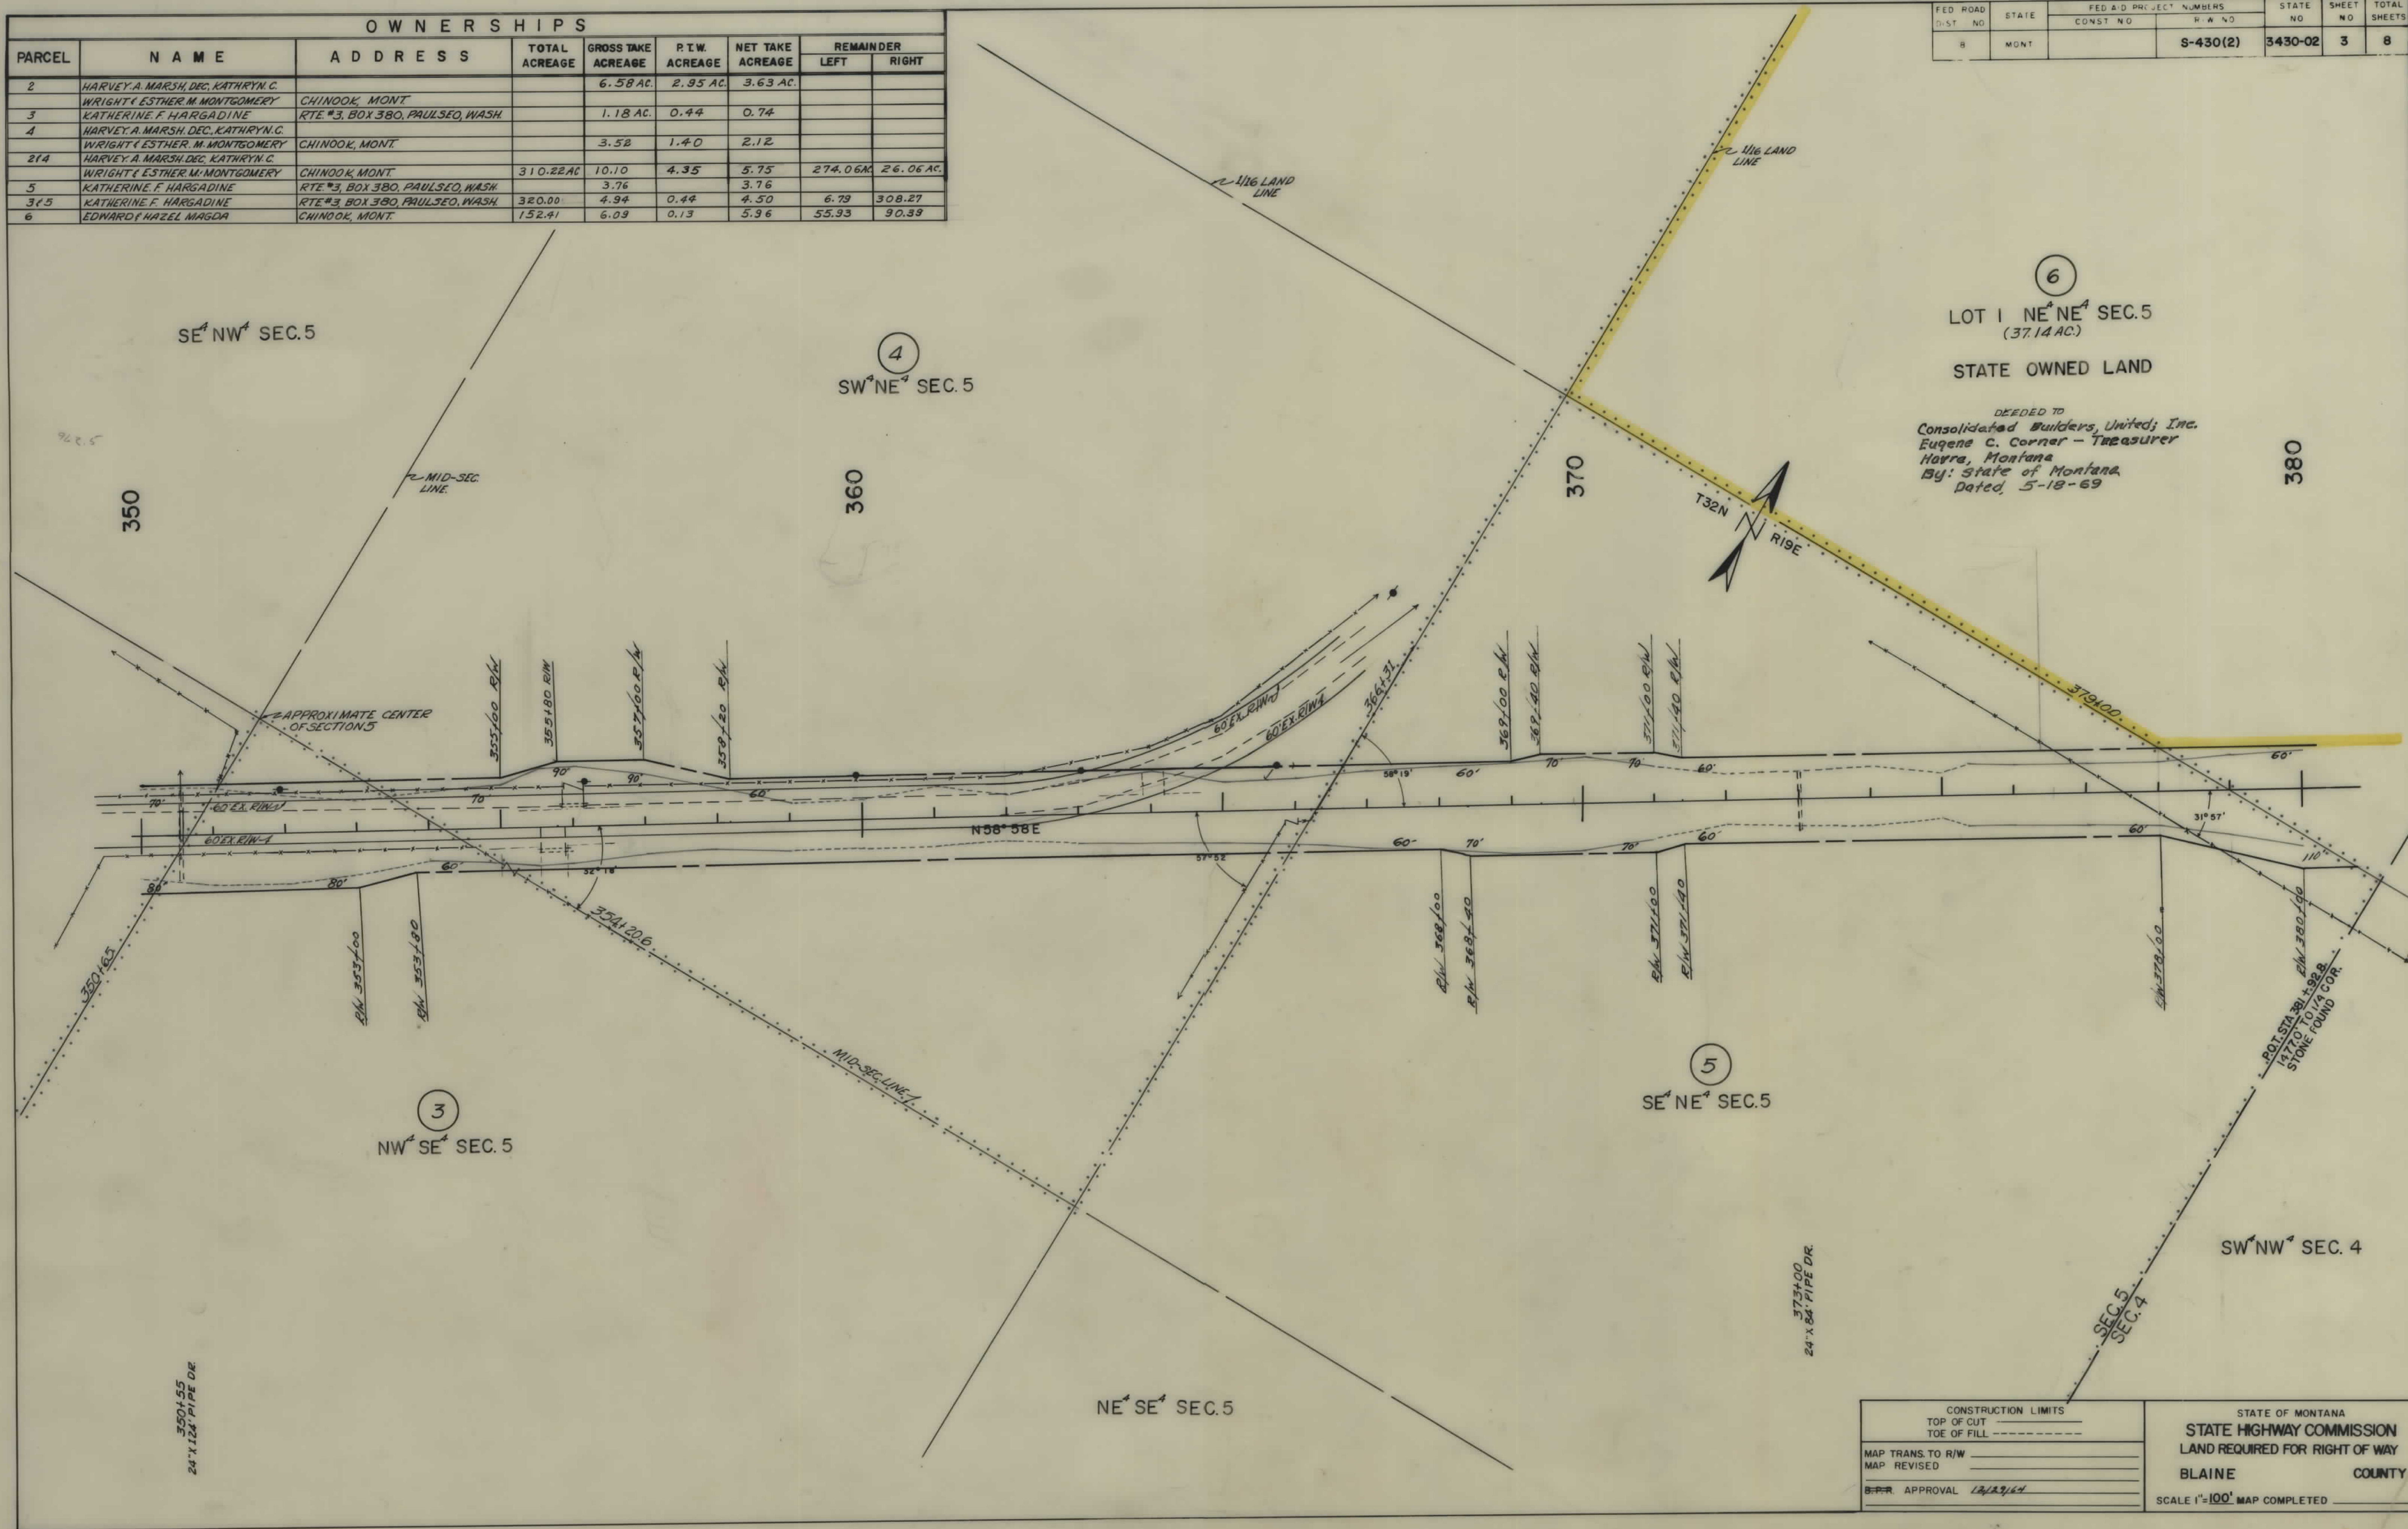

FED ROAD DIST NO	STATE	FED AID PROJECT NUMBERS		STATE NO	SHEET NO	TOTAL SHEETS
		CONST NO	R/W NO.			
8	MONT.		S-430 (2)	3430-02	5	8

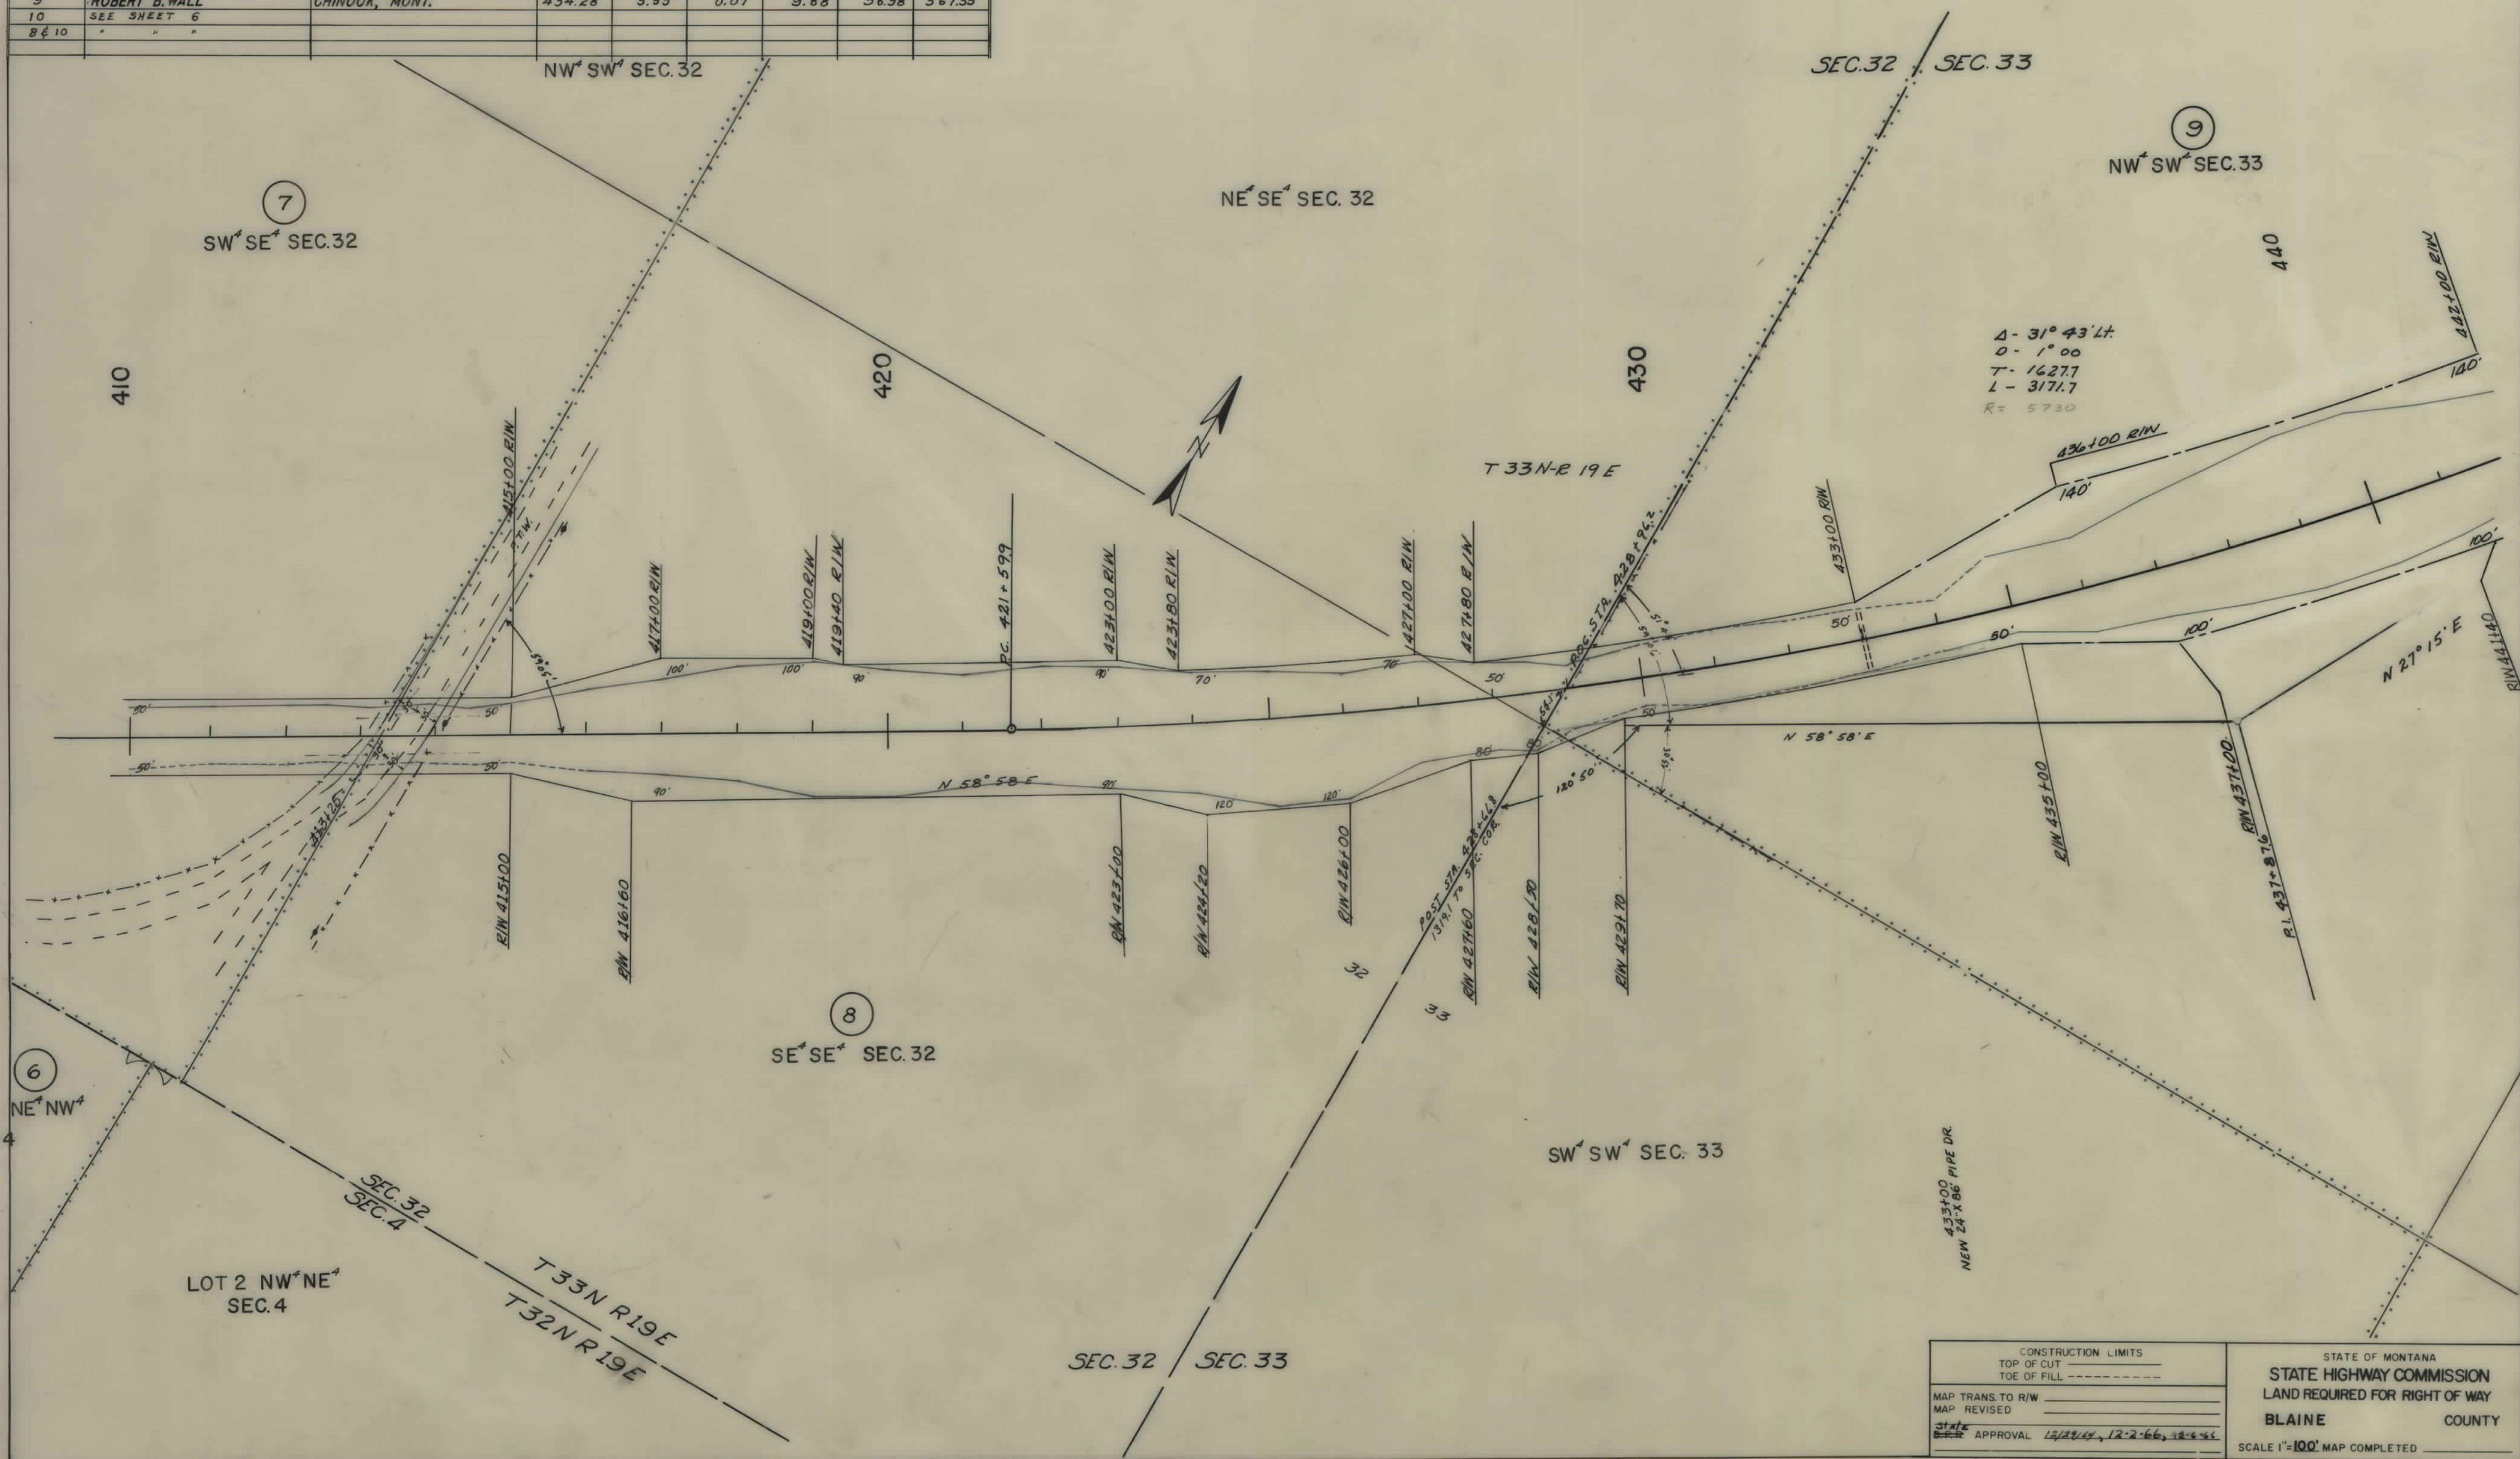


FED. ROAD DIST. NO.	STATE	FED AID PROJECT NUMBERS		STATE NO.	SHEET NO.	TOTAL SHEETS
		CONST. NO.	R/W NO.			
8	MONT.		S-430 (2)	3430-02	6	8

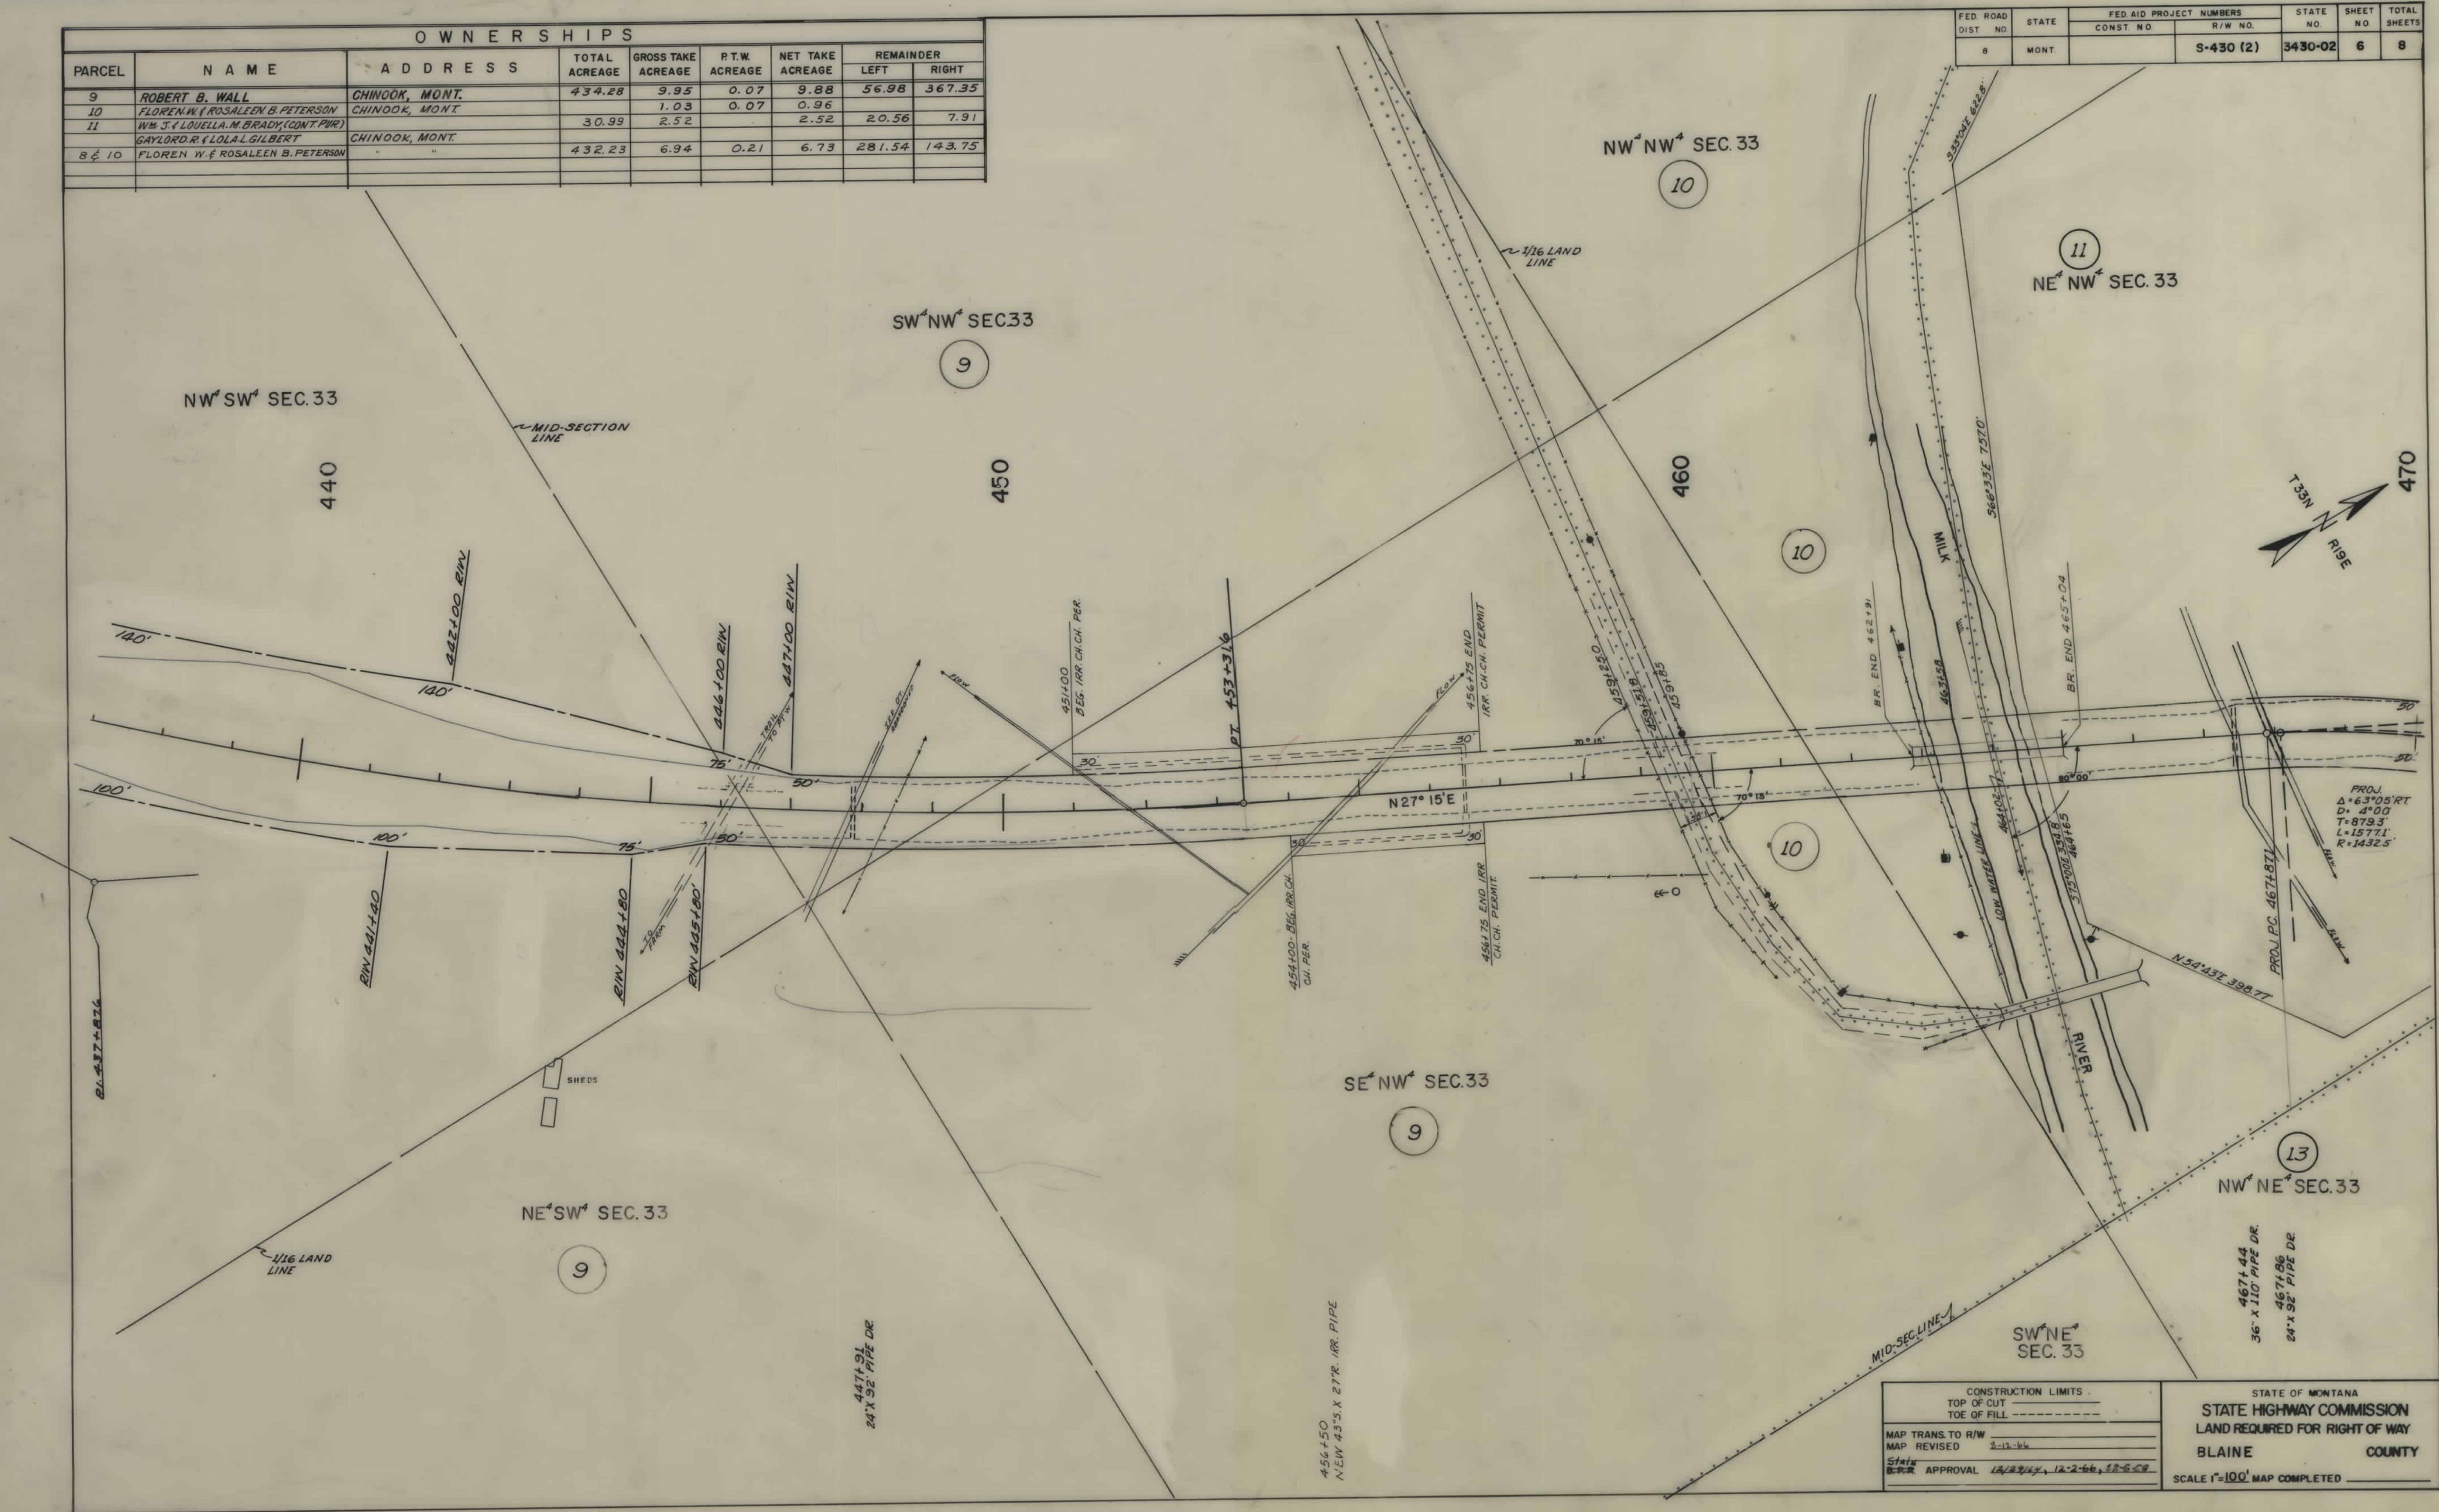

OWNERSHIPS								
PARCEL	NAME	ADDRESS	TOTAL ACREAGE	GROSS TAKE ACREAGE	P.T.W. ACREAGE	NET TAKE ACREAGE	REMAINDER LEFT	REMAINDER RIGHT
11	W.M. J. LOUELLA M. BRADY, (CONT. PUR.) GAYLORD R. LOUELLA L. GILBERT	CHINOOK, MONT.	30.99	2.52		2.52	20.56	7.91
12	VIRGIL B. FULLER (CONT. PUR.) EDWIN H. ERICKSON	915-1ST AVE, HAVRE, MONT.	251.27	1.93	1.80	0.13	249.34	
13	ADELINE J. JOSEPH HERMES	CHINOOK, MONT.	80.00	5.10	0.50	4.60		74.90
14	HARRY C. & AMELIA R. CONNER	CHINOOK, MONT.	10.00	0.34	0.34		9.66	


FED. ROAD DIST. NO.	STATE	FED. AID PROJECT NUMBERS CONST. NO.	R/W NO.	STATE NO.	SHEET NO.	TOTAL SHEETS
8	MONT.		S-430 (2)	3430-02	7	8

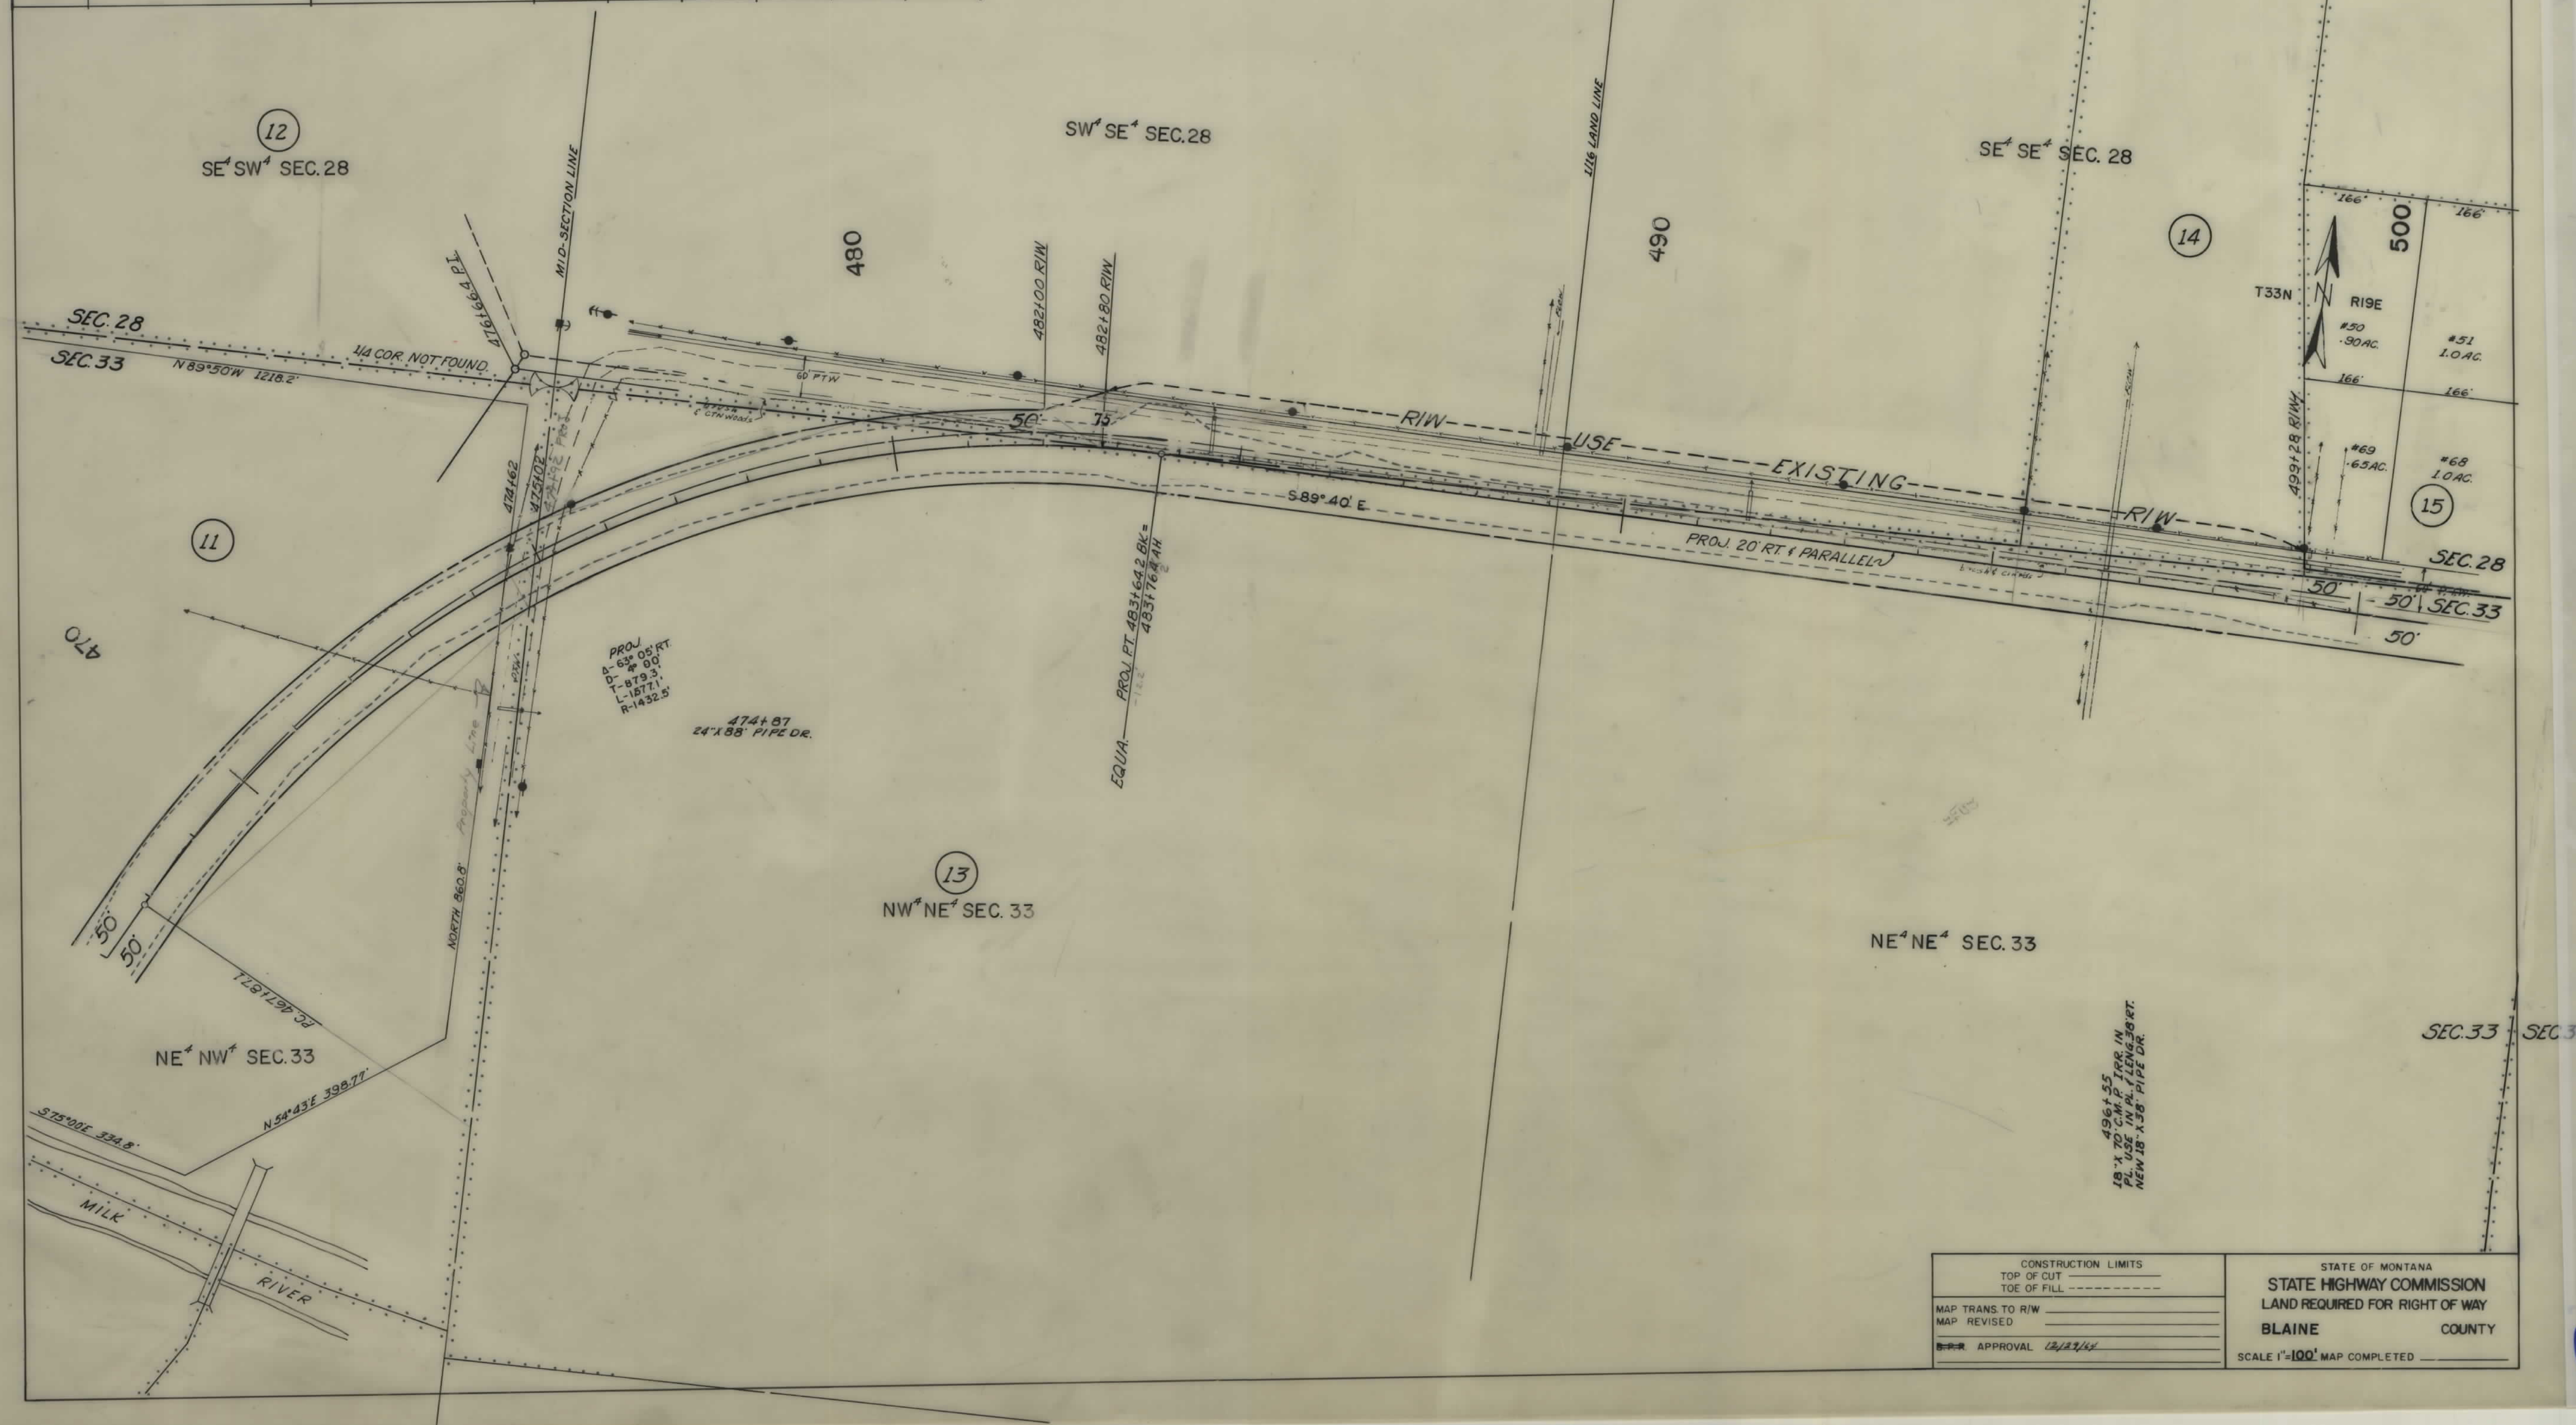

CONSTRUCTION LIMITS TOP OF CUT TOE OF FILL	STATE OF MONTANA STATE HIGHWAY COMMISSION LAND REQUIRED FOR RIGHT OF WAY BLAINE COUNTY
MAP TRANS TO R/W MAP REVISED APPROVAL 12/27/14	SCALE 1"=100' MAP COMPLETED

OWNERSHIPS								
PARCEL	N A M E	A D D R E S S	TOTAL ACREAGE	GROSS TAKE ACREAGE	P.T.W. ACREAGE	NET TAKE ACREAGE	REMAINDER	
							LEFT	RIGHT
12	VIRGIL B. FULLER, (CONTR. PUR.) EDWIN H. ERICKSON	915-1ST AVE, HAVRE, MONT.	2.51.27	1.93	1.80	0.13	249.34	
13	ADELINE I. JOSEPH HERMES	CHINOOK, MONT.	80.00	5.10	0.50	4.60		74.90
14	HARRY C. I. AMELIA R. CONNOR	CHINOOK, MONT.	10.00	0.34	0.34		9.66	
15	HARRY H. I. LOIS B. HARWOOD	CHINOOK, MONT.	5.55	0.06	0.06		5.49	
16	MARK C. I. RUTH I. HAUGEN	CHINOOK, MONT.	11.58	0.01	0.01		11.57	
17	MONTANA REALTY / ROYALTY CO.	NO ADDRESS	1.06	0.66	0.40	0.66		
18	CLOYD I. MILDRED A. ROSENBAUM	CHINOOK, MONT.	0.59	0.03	0.02	0.01	0.56	
19	TOWNSITE OF CHINOOK AS TRUSTEE FOR THE TOWNSITE	% DIST. JUDGE - 12TH JUDICIAL DIST. OF CHINOOK, BLAINE CO, MONT.	4598.5 F.	4598.5 F.		4598.5 F.		
20	ANGUS McLEAN	CHINOOK, MONT.	66.60 AC.	2.67 AC.	0.59 AC.	2.08 AC.		63.93 AC.

FED. ROAD DIST. NO.	STATE	FED. AID PROJECT NUMBERS CONST. NO.	R/W NO.	STATE NO.	SHEET NO.	TOTAL SHEETS
8	MONT.		S-430(2)	3430-02	8	8

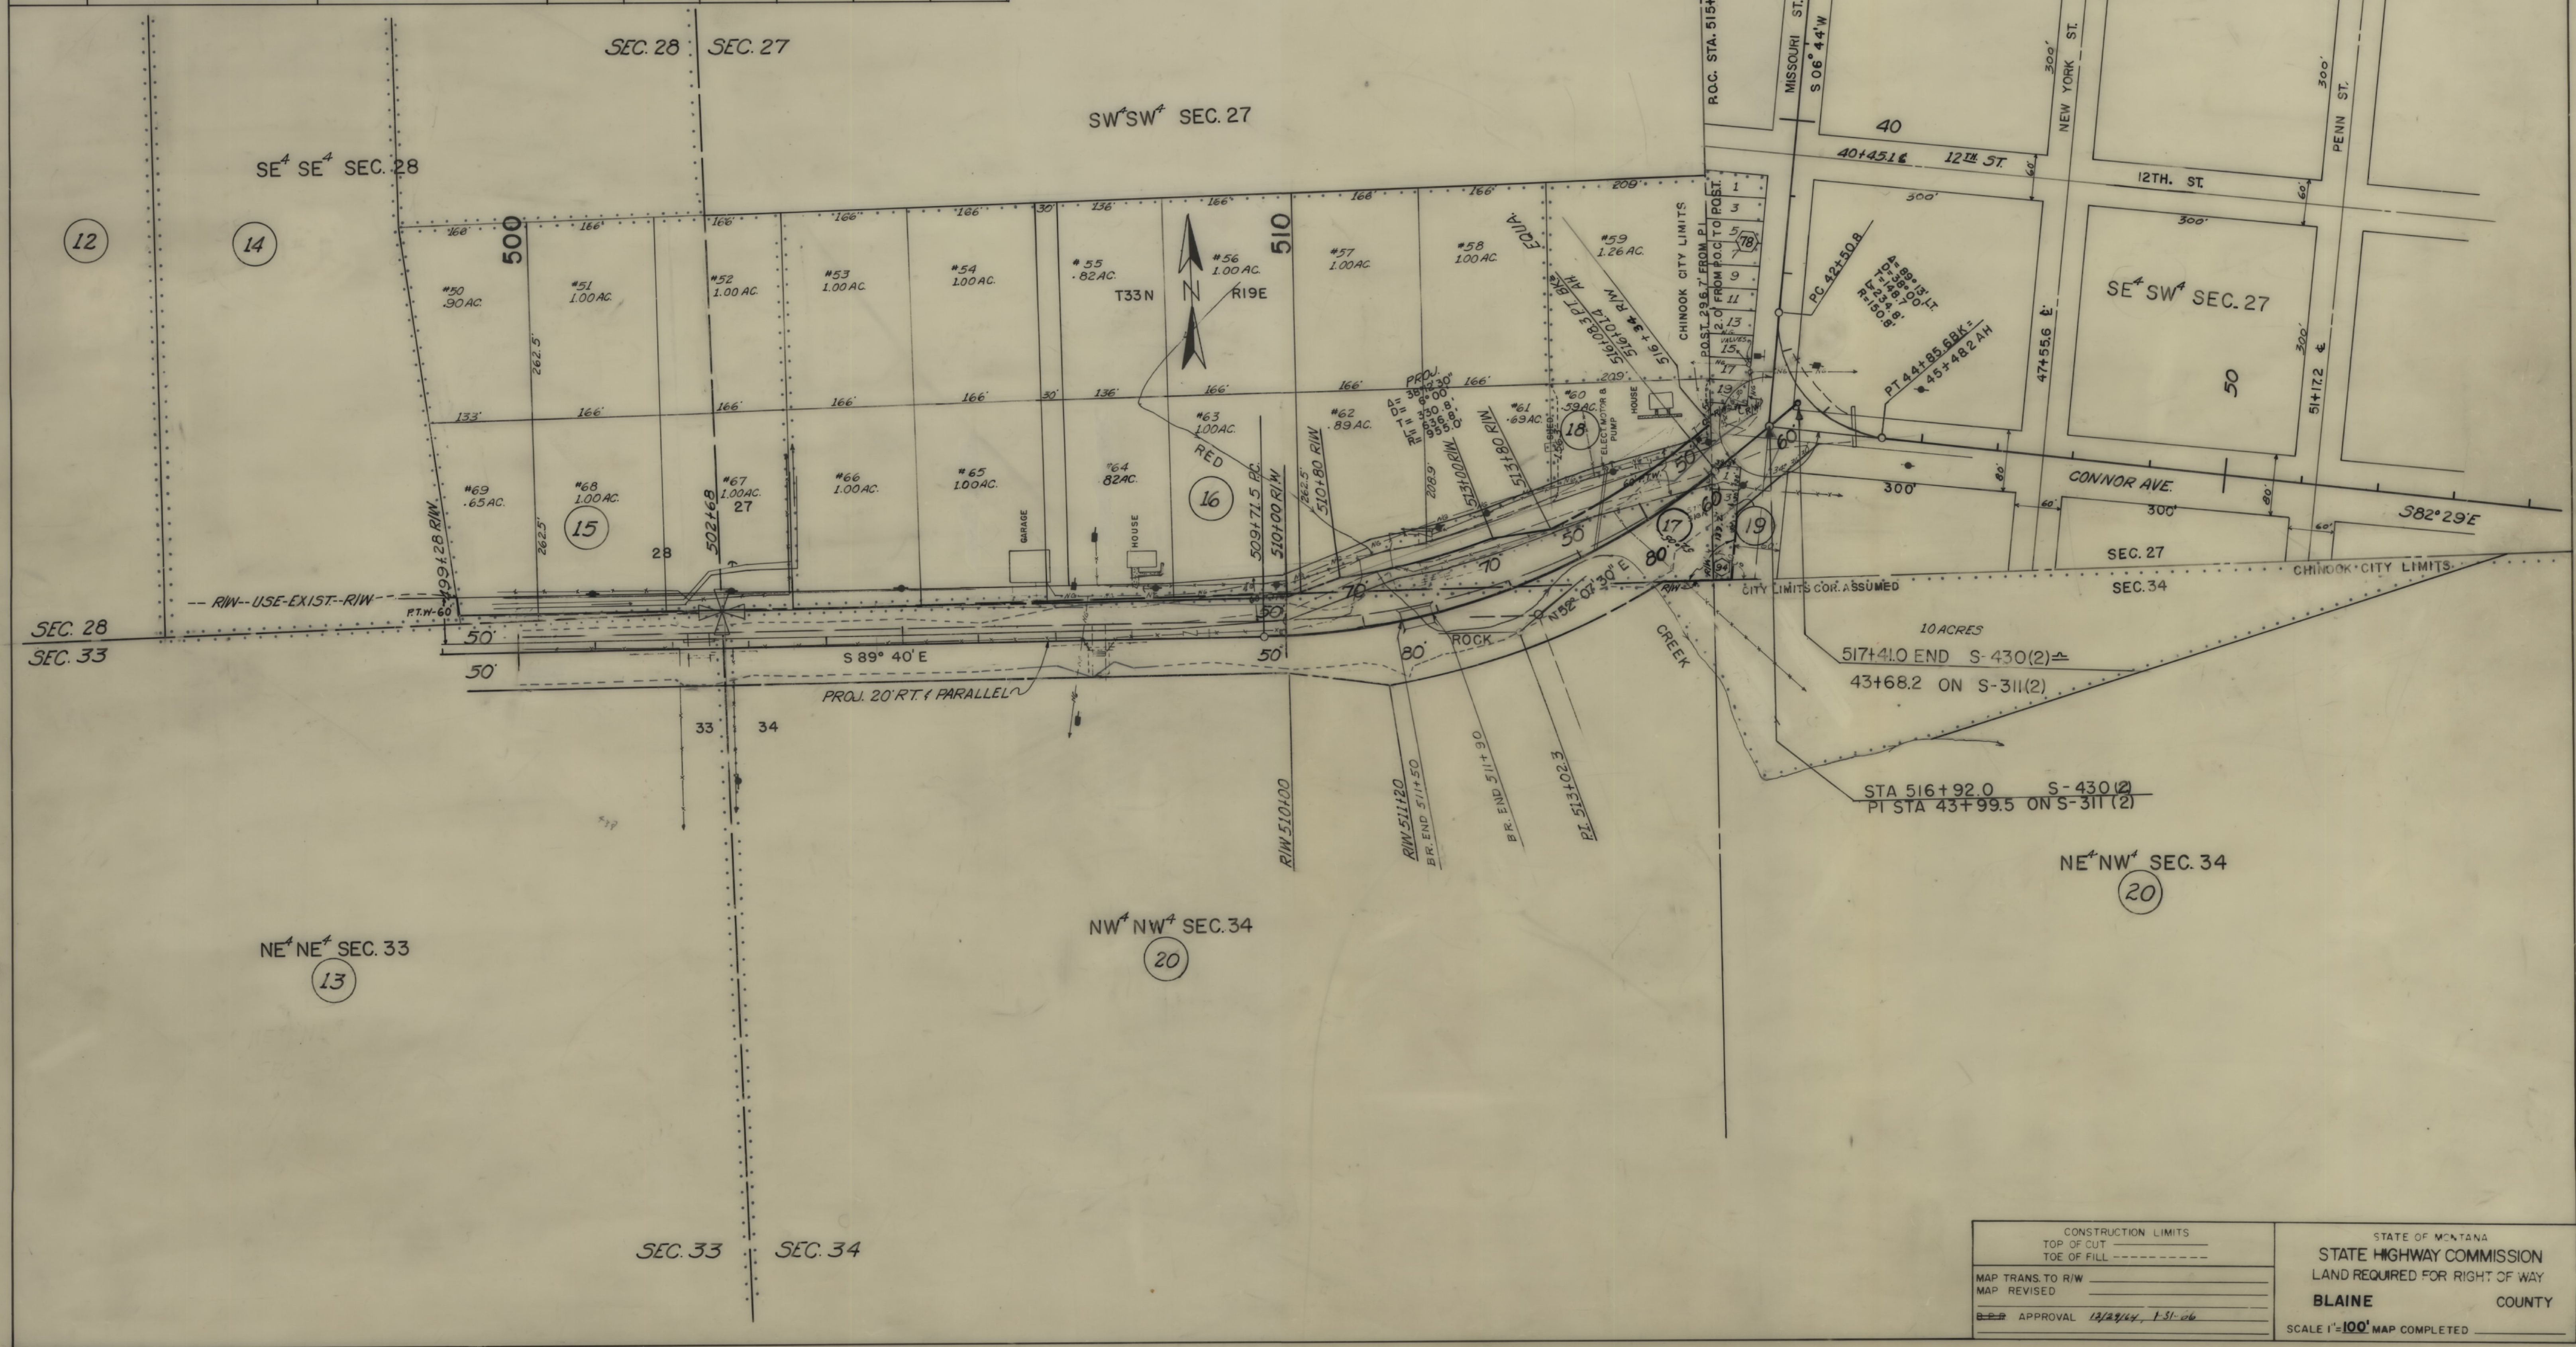

CONSTRUCTION LIMITS TOP OF CUT TOE OF FILL		STATE OF MONTANA STATE HIGHWAY COMMISSION LAND REQUIRED FOR RIGHT OF WAY BLAINE COUNTY SCALE 1"=100' MAP COMPLETED
MAP TRANS. TO R/W		
MAP REVISED		
APP. APPROVAL 12/23/64, 1-51-66		