


PLANS

NOT

TO


SCALE

FED. ROAD DIST. NO.	STATE OF	FED. AID PROJECT NUMBERS		STATE	SHEET	TOTAL
		CONST. NO.	R/W NO.	NO.	NO.	SHEETS
8	MONTANA		S-447 (2)	3447-02	3	5

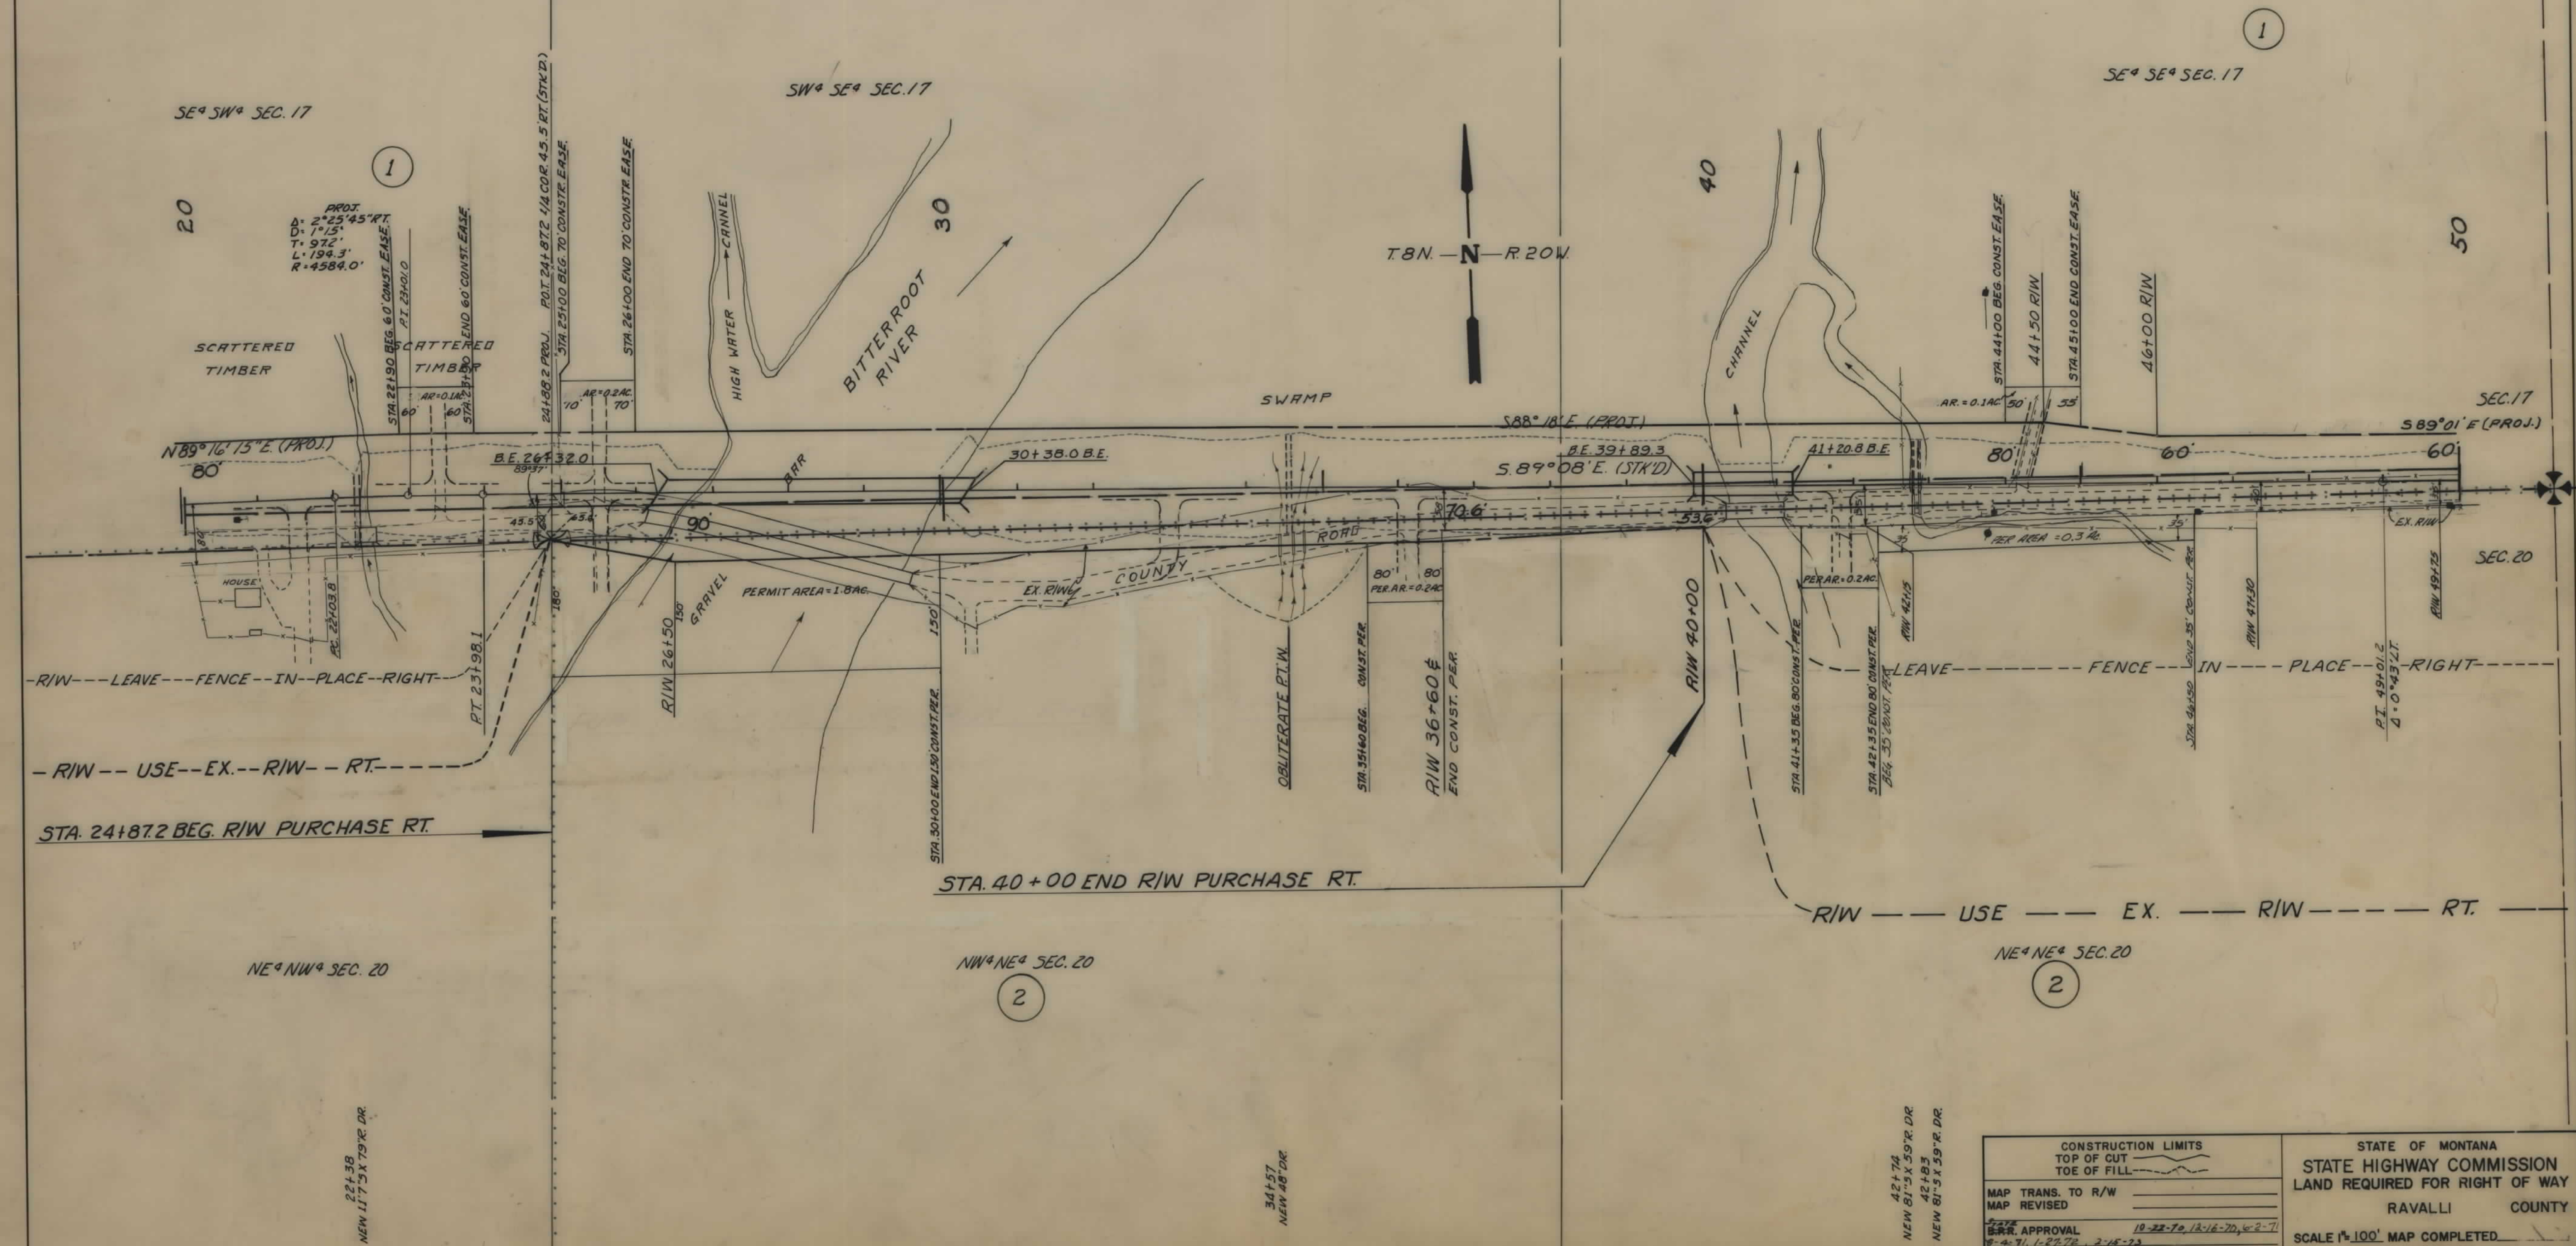

OWNERSHIPS										
PARCEL	NAME	ADDRESS	TOTAL AREA	GROSS R/W AREA	R.T.W. AREA	AREA TO BE ACQUIRED	REMAINDER		CONST. PERMIT AREA	EASEMENT AREA
							LEFT	RIGHT		
1	WILBUR T. & MURIEL ROBINSON, 1/4 TOWNSHIP 1	MARGARET MANN, VICTOR, MONT. 59875	359.0 AC.	13.3 AC.	3.5 AC.	9.8 AC.				
2	ROBERT L. EKHORST		481.0 "	1.04 "	1.08 "	0.36 "	321.56 AC.	158.2 AC.	2.5 AC.	0.4 "
3	ELDEN & ALICIA BINGHAM	RFD. #2, STEVENSVILLE, " 59870	219.3 "	6.5 "	1.7 "	4.8 "	212.6 "		0.7 "	
4	LYNN P. & SALLY J. GERLINGER	" " " "	313.3 "						0.6 "	
5	PEARL E. DAYTON & WAYNE L. DAYTON	" " " "	272.0 "	4.4 "	2.1 "	2.3 "		267.6 AC.	1.9 "	
2.1	R.R. WHITING ET AL. 66	VICTOR, MONT.	1.0 "	0.06 "	0.02 "	0.04 "	0.94 "			

FED. ROAD DIST. NO.	STATE OF	FED. AID PROJECT NUMBERS		STATE NO.	SHEET NO.	TOTAL SHEETS
		CONST. NO.	R/W NO.			
8	MONTANA		S-447 (2)	3447-02	4	5

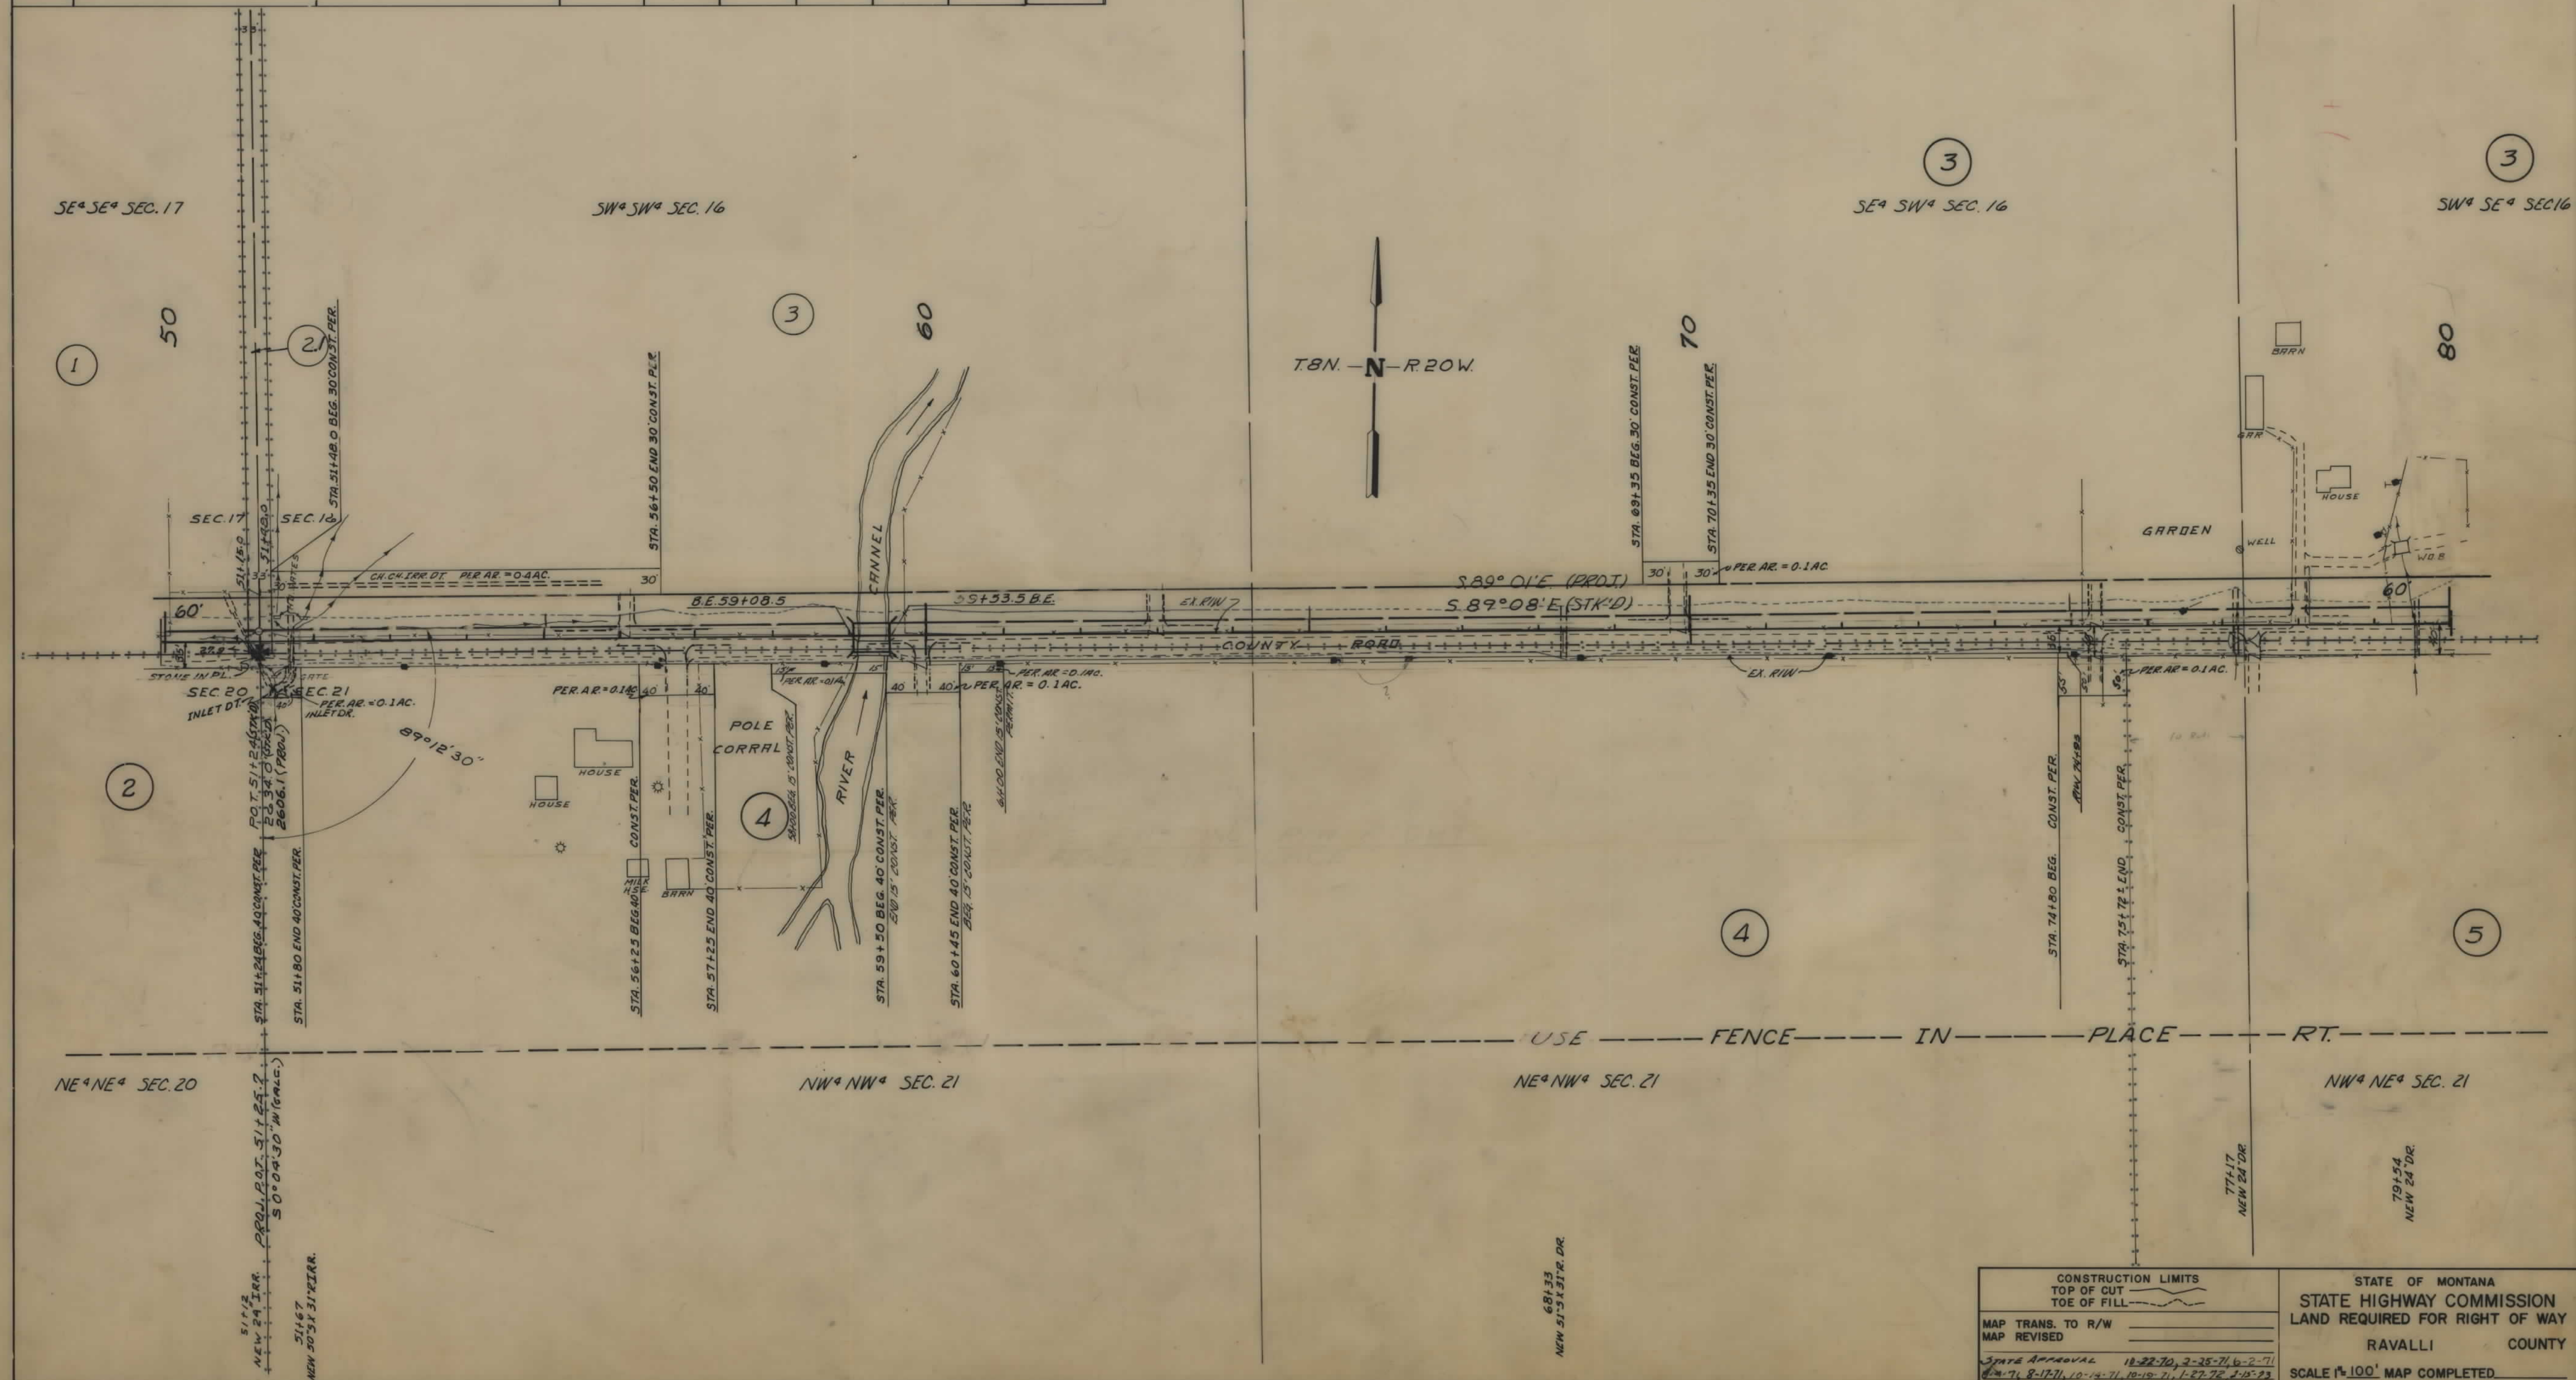

CONSTRUCTION LIMITS TOP OF CUT TOE OF FILL		STATE OF MONTANA STATE HIGHWAY COMMISSION LAND REQUIRED FOR RIGHT OF WAY RAVALLI COUNTY	
MAP TRANS. TO R/W		SCALE 1" = 100' MAP COMPLETED	
MAP REVISED			
STATE APPROVAL 12-22-70, 2-25-71, 6-2-71, 8-17-71, 10-14-71, 10-19-71, 1-27-72, 2-18-73			

