


PLANS
NOT
TO
SCALE

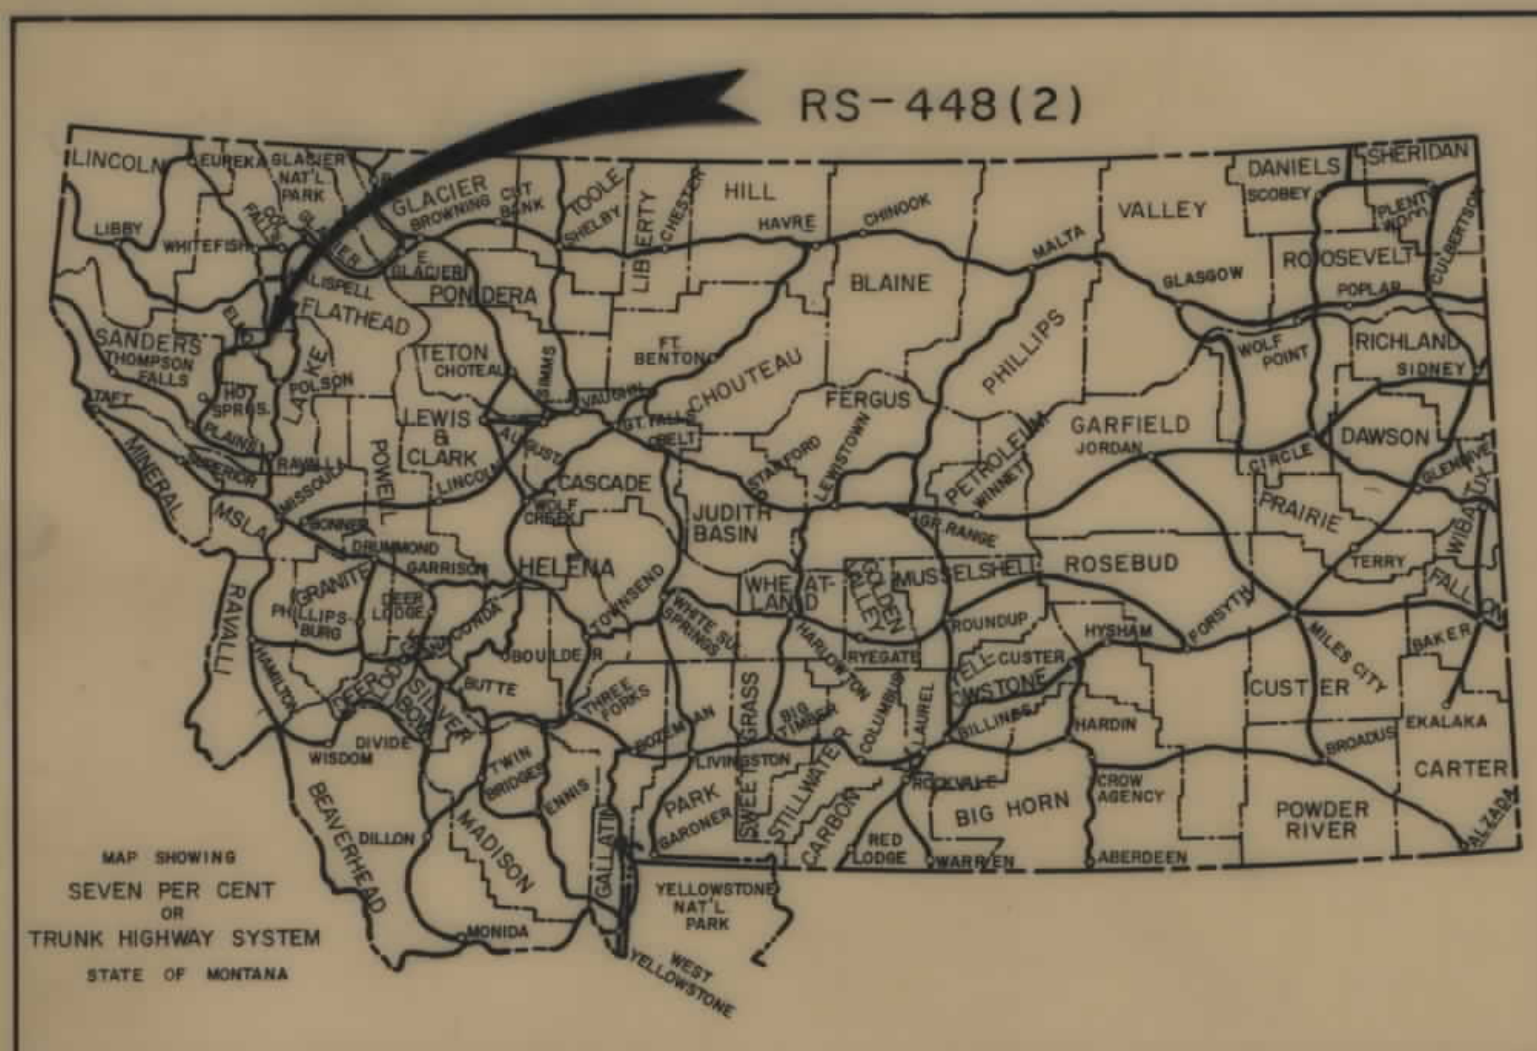


STATE OF MONTANA

RIGHT OF WAY PLAN OF
FEDERAL AID PROJECT NO. RS-448(2) R/W
RS 448() CONST'.
DAYTON-LAKE MARY RONAN

5.592 MILES

CONVENTIONAL SIGNS

RIGHT OF WAY LINE	
CENTERLINE (C) OR PROJECTED LINE	
STK'D. CENTERLINE	
PARCEL NUMBER	
OWNERSHIP BOUNDARY	
R/W USE EXISTING R/W LT OR RT.	
PRESENT TRAVELED WAY (RTW.)	
R/W LINE FENCED	
RAILROAD R/W	
CONSTRUCTION LIMITS	
FENCE LINE	
CONTROL OF ACCESS WITH FENCE	
CONTROL OF ACCESS WITHOUT FENCE	
GATE IN FENCE	
CATTLE GUARD=24'	
STATE & NATIONAL BORDER LINES	
CITY OR TOWN LIMITS LINE	
COUNTY LINE	
RESERVATION LINE	
TOWNSHIP & SECTION LINE	
1/2 SECTION LINE	
1/4 SECTION LINE	
SECTION CORNER	
1/4 SECTION COR.	
1/16 SECTION COR.	
CENTER OF SECTION	
TELEPHONE OR TELEGRAPH POLES IN PLACE	
POWER POLES IN PLACE	
TEL. OR TEL. OR POWER POLES TO BE MOVED	
NEW PIPES	
OLD PIPES IN PLACE	
OUTLET DITCH	
INLET DITCH	
DITCHES	
CHANNEL CHANGES	
BRIDGE	
RAILROADS	

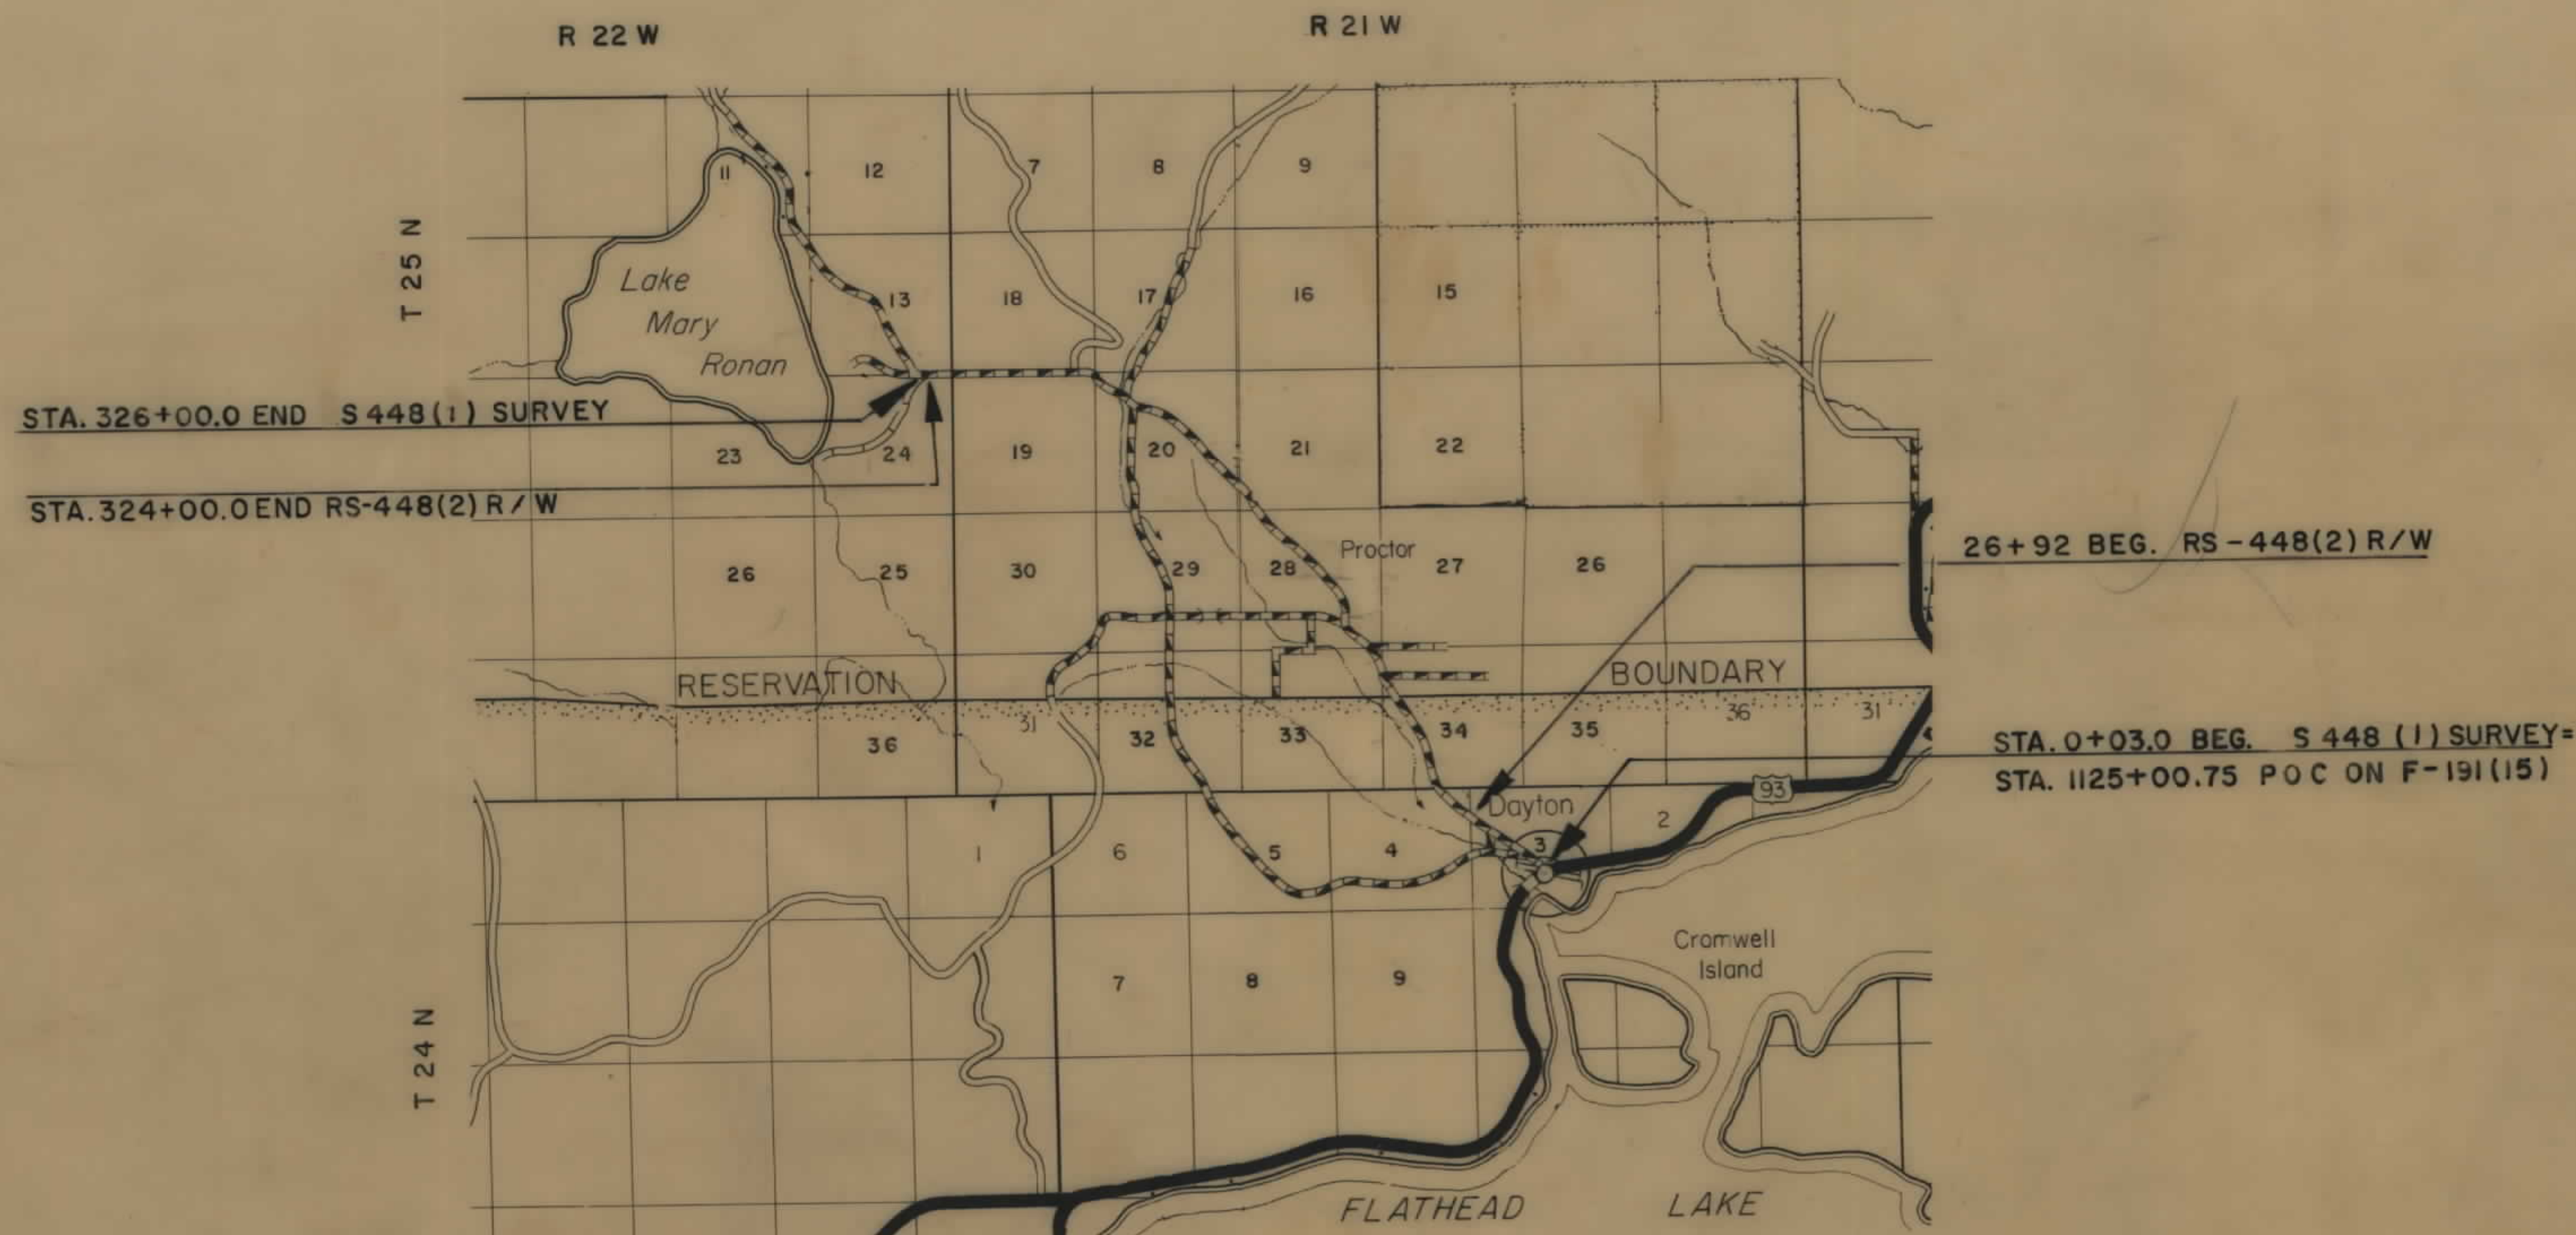

FED. ROAD DIST. NO.	STATE OF	FED. AID PROJECT NUMBERS CONST. NO.	R/W NO.	STATE NO.	SHEET NO.	TOTAL SHEETS
8	MONTANA		RS-448(2)	3448-02	1	12


DAYTON-LAKE MARY RONAN

INDEX

PARCEL NO.	OWNERSHIPS	SHEET NO.
1	ROY DARYL & NAOMI B. PROUD	3
2	ELIZABETH P. MEULLI	3
3	DARYL PROUD & BERENICE PROUD	3-4
4	CHARLES A. & WILLA P. HUCKINS	4
5	MELVILLE MEULLI	4-5
6	RICHARD J. POWELL	5
7	JACK M. & LOIS A. MEULLI	5
8	RICHARD J. POWELL	5
9	RICHARD J. POWELL	5
10	JAMES E. & DORA MAW DICKINSON	5
11	RICHARD J. POWELL	5
12	CHARLES H. JUSTICE	5-6
13	JOHN & LUELLA MCGORIE	6
14	CHARLES J. MILLER & JOHN & LUELLA MCGORIE	6-7
15	JACK M. & LOIS A. MEULLI	7-8
16	ARTHUR E. & DORIS J. BRUEGGEMAN	7
17	LEAH WELCH ETAL.	8-9
18	VIRGIL GILINN	9
19	LEON F. WALKER	9-10
20	JOHN A. & BARBARA J. BOWEN	10
21	LEON F. WALKER	10-11-12
22	JOHN A. & BARBARA J. BOWEN	10-11
23	MARY A. SCOTT	11
24	CHARLES F. JUSTICE	11-12
25	JAMES M. GRANT	12
26	ELIZABETH P. MEULLI	12
27	GLACIER PARK HOTEL CO.	12

STATE OF MONTANA DEPARTMENT OF HIGHWAYS	
APPROVED: SEPT. 27 19 73 H.J. ANDERSON DIRECTOR OF HIGHWAYS BY <i>[Signature]</i> ADMINISTRATOR ENGINEERING DIVISION	
U.S. DEPARTMENT OF TRANSPORTATION FEDERAL HIGHWAY ADMINISTRATION	
APPROVED: DIVISION ENGINEER	DATE

4-25-74
2-14-74
1-24-74
APP 12-12-73
Revised to ACQUIS 4-4-74

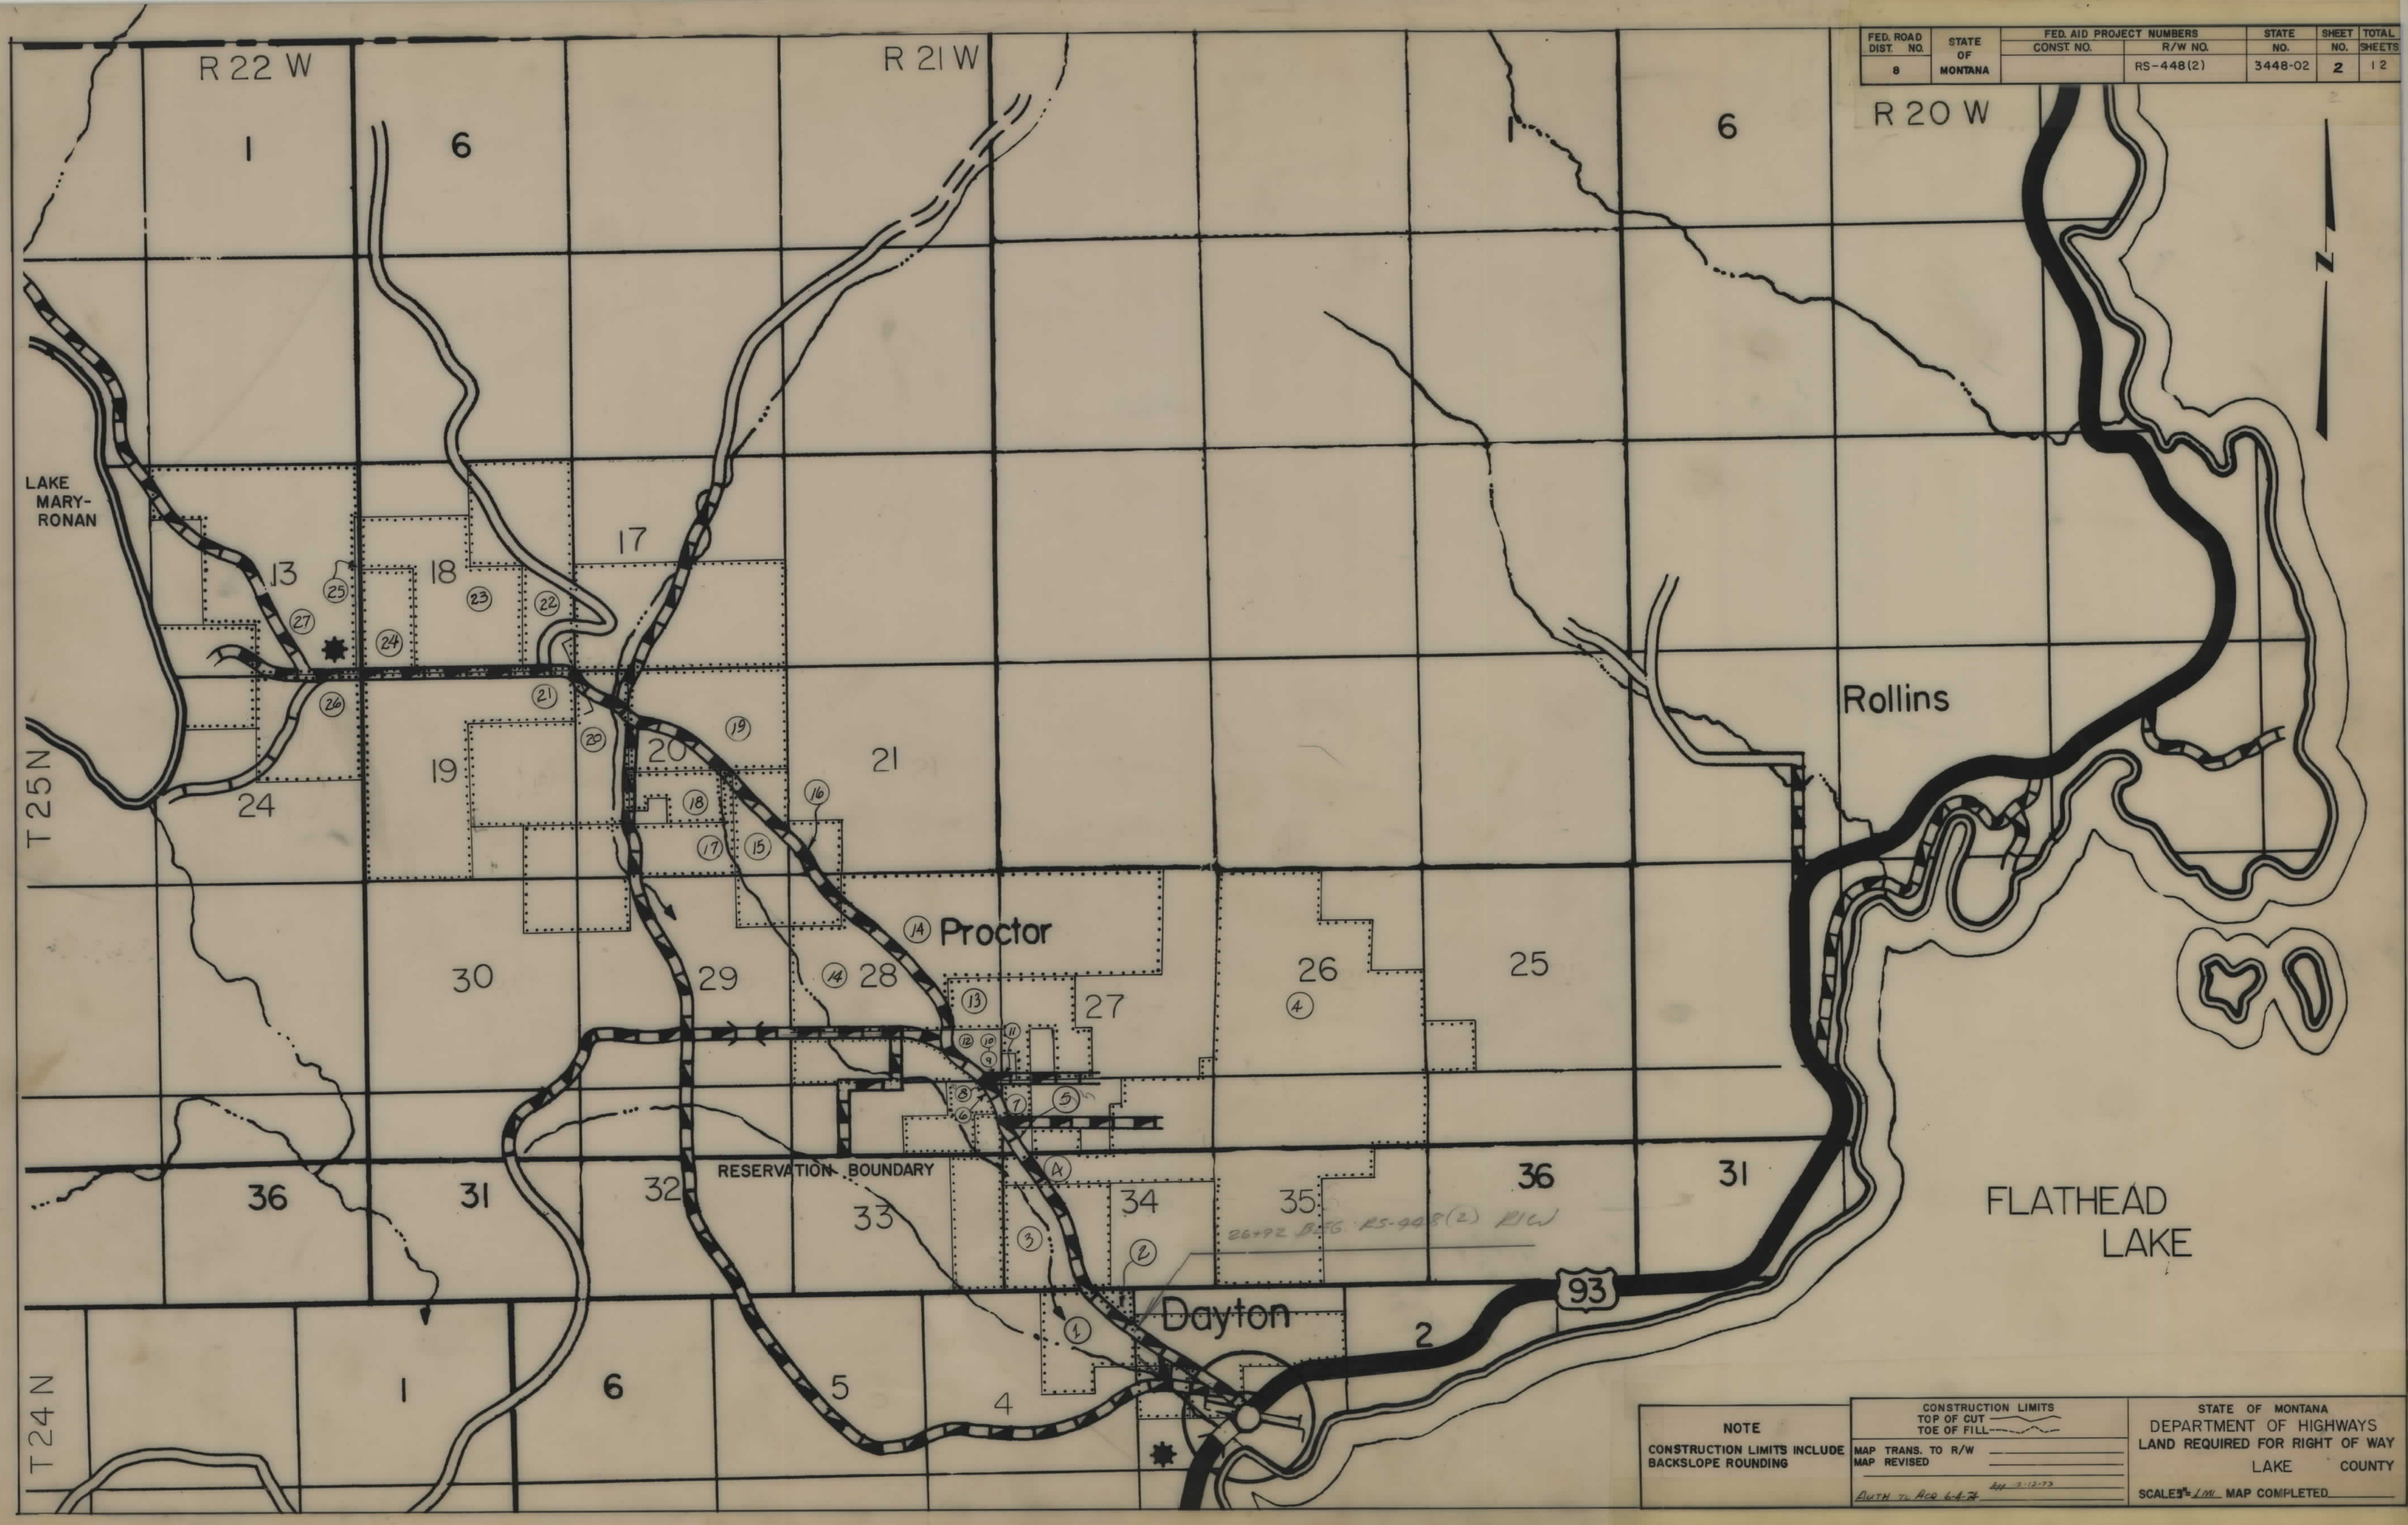

FED. ROAD DIST. NO.	STATE OF MONTANA	FED. AID PROJECT NUMBERS		STATE NO.	SHEET NO.	TOTAL SHEETS
		CONST. NO.	R/W NO.			
8	MONTANA		RS-448(2)	3448-02	2	12

NOTE

CONSTRUCTION LIMITS INCLUDE BACKSLOPE ROUNDING

CONSTRUCTION LIMITS
TOP OF CUT
TOE OF FILL

MAP TRANS. TO R/W
MAP REVISED


AUTH. TO ACQ. 6-4-78

STATE OF MONTANA
DEPARTMENT OF HIGHWAYS
LAND REQUIRED FOR RIGHT OF WAY
LAKE COUNTY

SCALE: 1" = 1 MI. MAP COMPLETED.

OWNERSHIPS									
PARCEL	NAME	ADDRESS	TOTAL AREA	GROSS R/W AREA	P.T.W. AREA	AREA TO BE ACQUIRED	REMAINDER		CONST. PERMIT EASEMENT AREA
							LEFT	RIGHT	
5	MELVILLE MEULLI	DAYTON, MONTANA	10.00 AC.	2.99 AC.	0.75 AC.	2.24 AC.	0.38 AC.	6.63 AC.	0.05 AC.
6	RICHARD J. POWELL		166.50 "	0.08 "	0.01 "	0.07 "	166.42 "		0.22 AC.
7	JACK M. & LOIS R. MEULLI	DAYTON, MONTANA	5.00 "	1.84 "		1.84 "		3.16 "	
8	RICHARD J. POWELL		1.69 "	0.41 "	0.03 "	0.38 "	1.28 "		
9	RICHARD J. POWELL		5.04 "	2.34 "		2.34 "	1.93 "	0.77 "	
10	JAMES E. & DORA MAW DICKINSON		1.87 "	0.03 "		0.03 "	1.84 "		
11	RICHARD J. POWELL		12.00 "	0.28 "		0.28 "		11.72 "	0.04 AC.
12	CHARLES H. JUSTICE	DAYTON, MONTANA	31.28 "	3.45 "		3.45 "	20.63 "	7.20 "	


FED. ROAD DIST. NO.	STATE OF MONTANA	FED. AID PROJECT NUMBERS		STATE NO.	SHEET NO.	TOTAL SHEETS
		CONST. NO.	R/W NO.			
8	MONTANA		RS-448(2)	3448-02	5	12

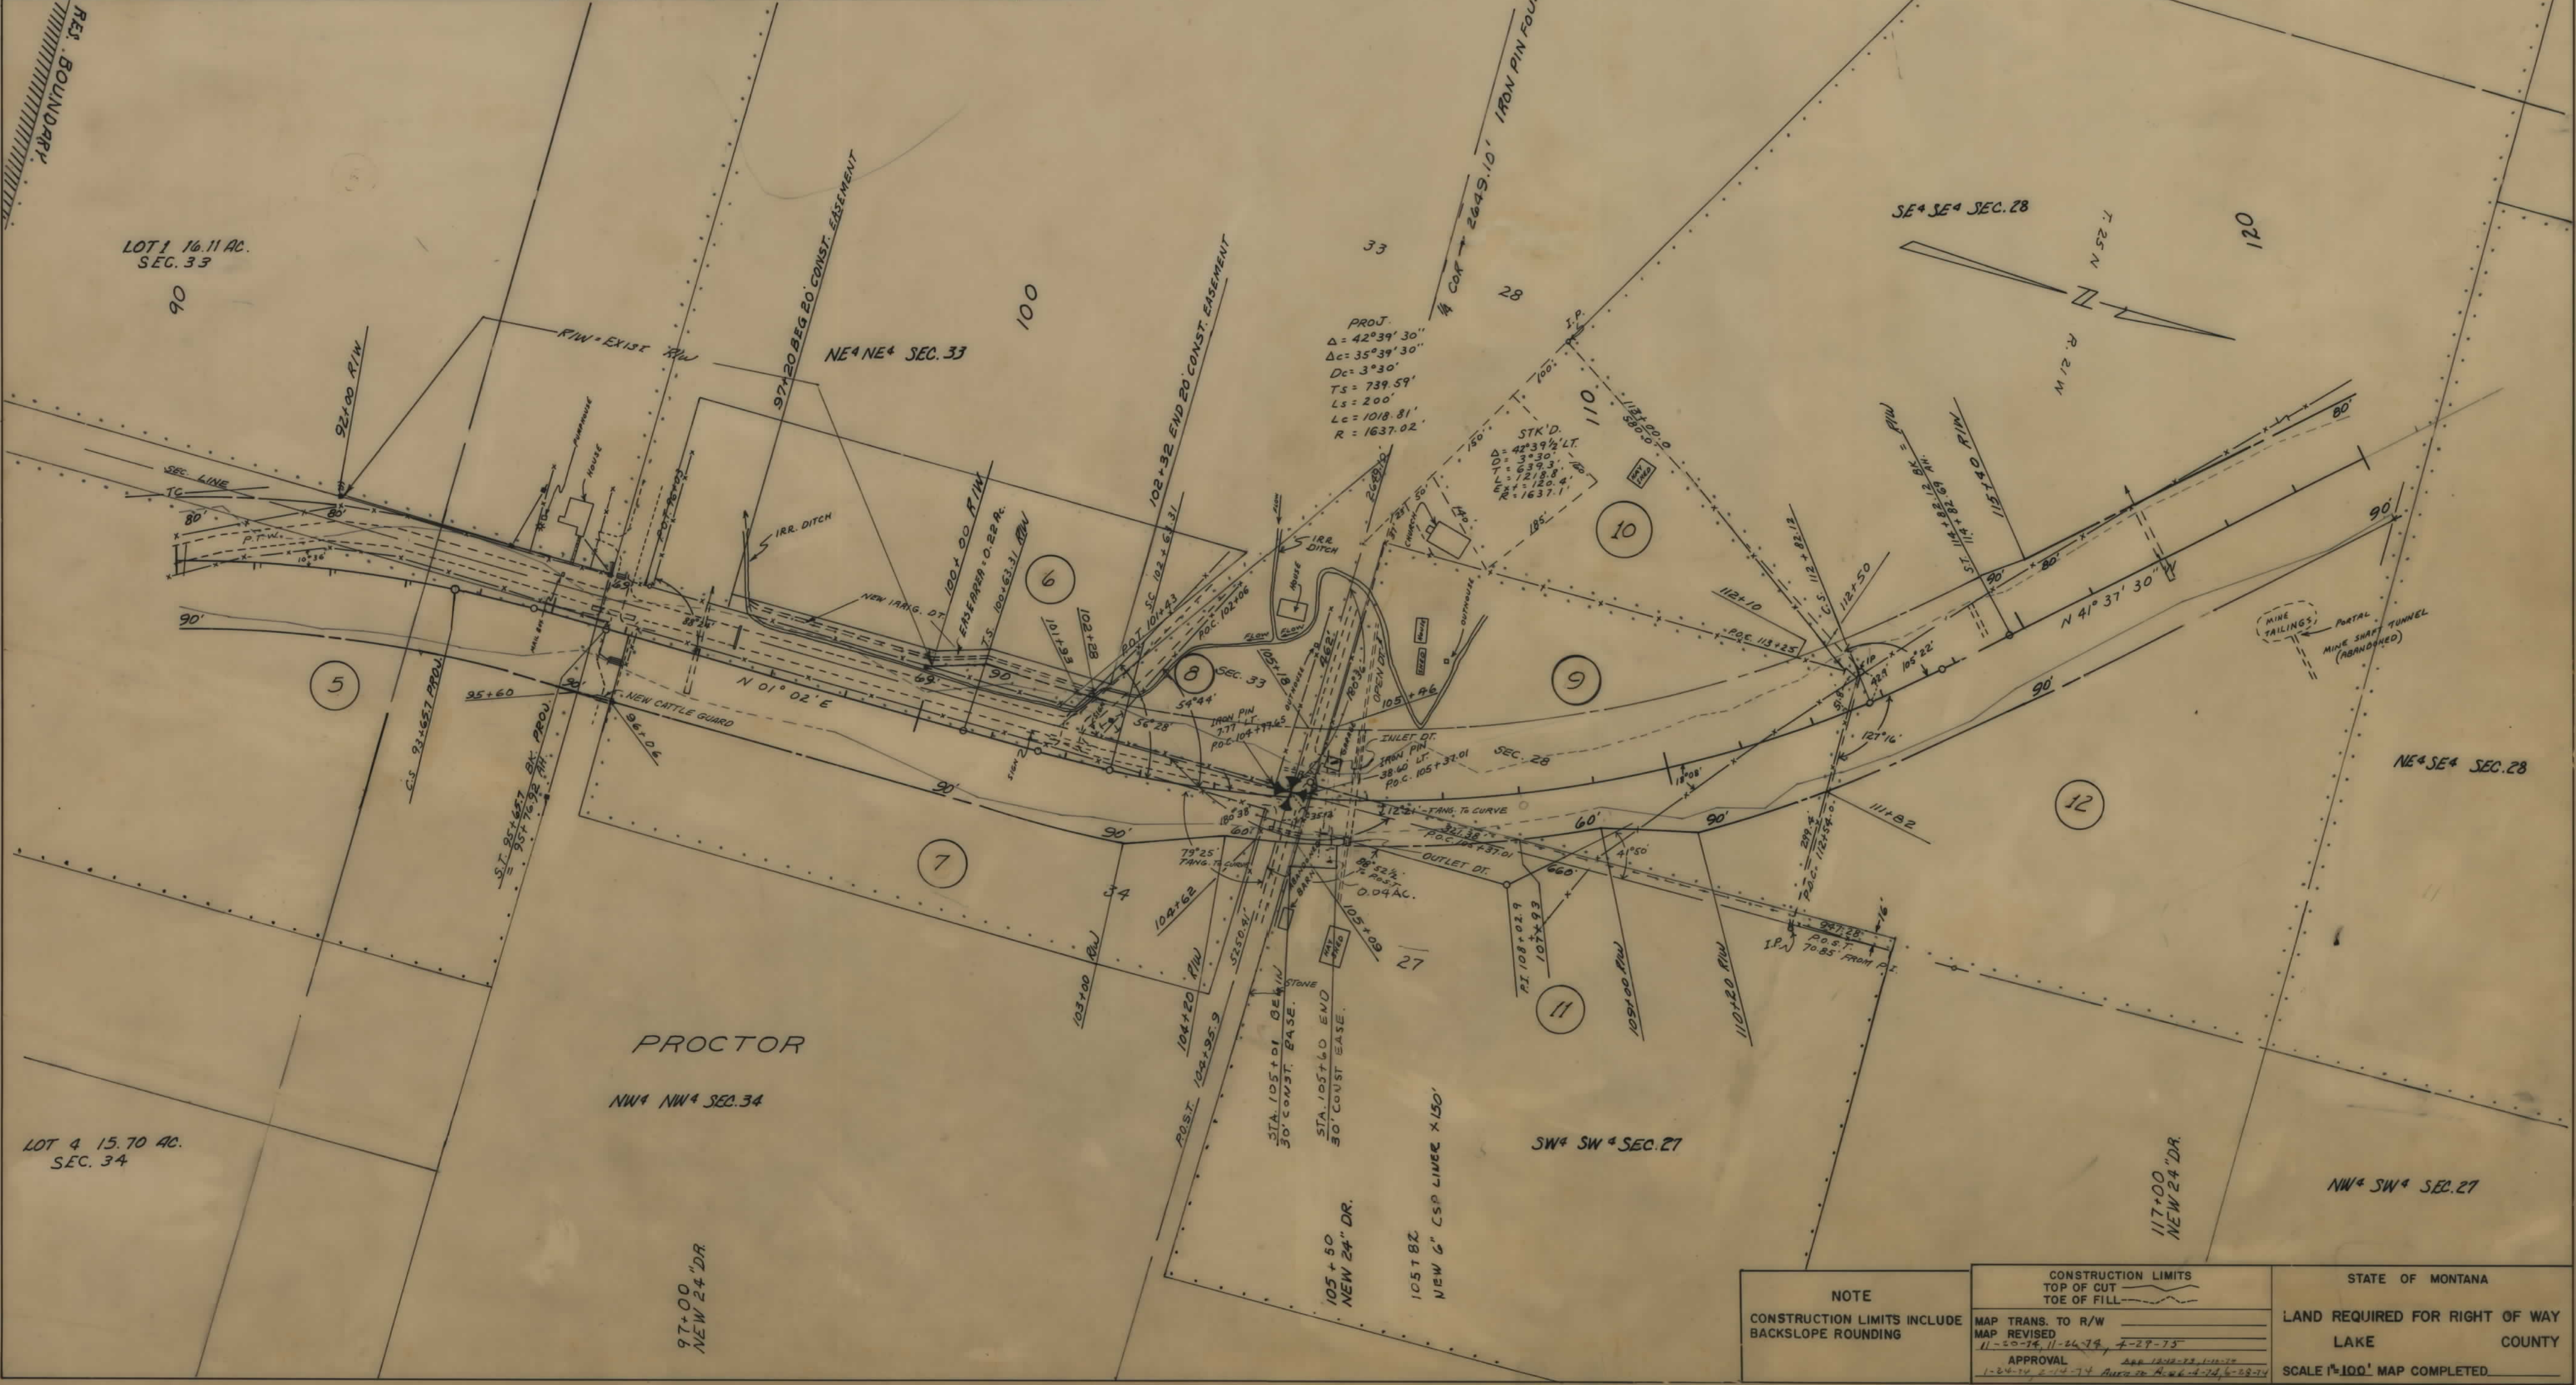

NOTE CONSTRUCTION LIMITS INCLUDE BACKSLOPE ROUNDING	CONSTRUCTION LIMITS TOP OF CUT _____ TOE OF FILL _____		STATE OF MONTANA
	MAP TRANS. TO R/W _____ MAP REVISED 11-20-74, 11-24-74, 4-29-75		LAND REQUIRED FOR RIGHT OF WAY
	APPROVAL 1-24-70, 2-14-74, 4-29-74 APR 13-78, 1-12-79 APR 26-74, 4-24-74, 6-28-74		LAKE _____ COUNTY _____
			SCALE 1"=100' MAP COMPLETED _____

OWNERSHIPS									
PARCEL	NAME	ADDRESS	TOTAL AREA	GROSS R/W AREA	P.T.W. AREA	AREA TO BE ACQUIRED	REMAINDER		CONST. PERMIT AREA
							LEFT	RIGHT	
21	LEON F. WALKER	PROCTOR, MONTANA	407.04 AC.	5.40 AC.	1.72 AC.	3.68 AC.	401.25 AC.	0.39 AC.	0.42 AC.
22	JOHN A. & BARBARA J. BOWER	CHARLO, MONTANA	240.00 "	2.14 "	0.41 "	1.53 "		237.86 "	
23	MARY A SCOTT	PROCTOR, MONTANA	241.70 "	7.08 "	2.26 "	4.82 "		234.62 "	
24	CHARLES F JUSTICE	PROCTOR, MONTANA	83.38 "	3.25 "	1.07 "	2.18 "		80.13 "	0.09 AC.


FED. ROAD DIST. NO.	STATE OF	FED. AID PROJECT NUMBERS	STATE NO.	SHEET NO.	TOTAL SHEETS
8	MONTANA	CONST. NO. RS-448(2)	3448-02	11	12

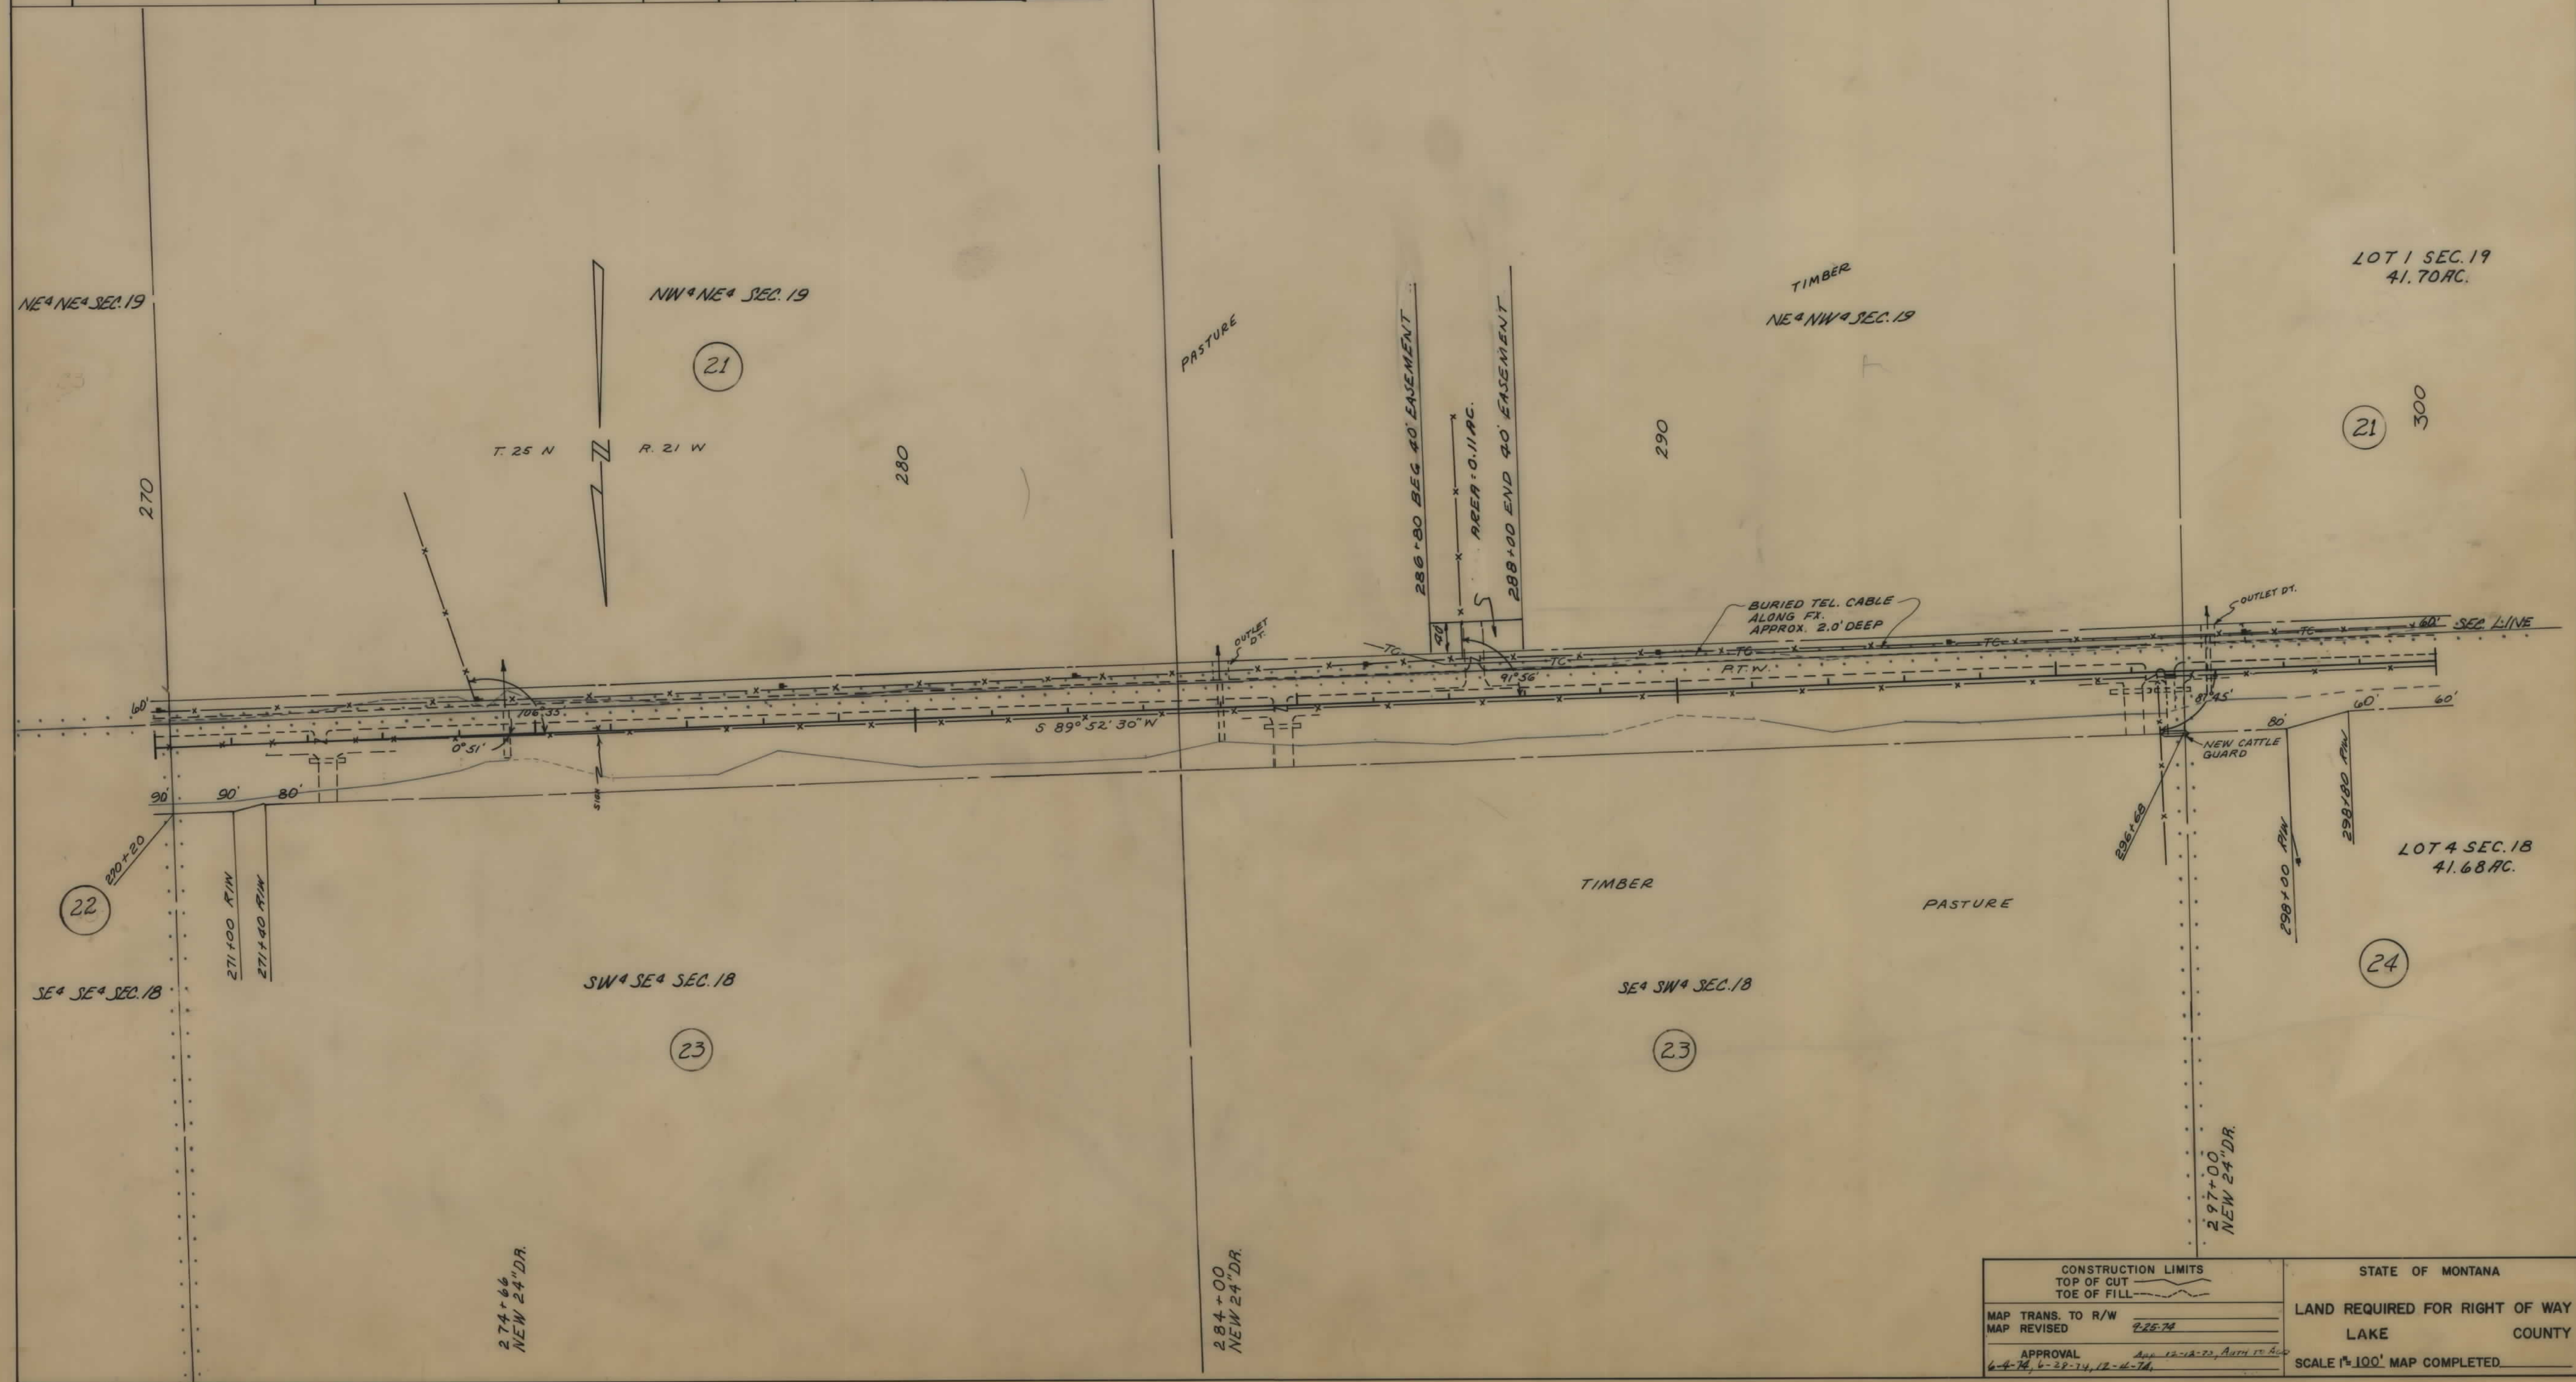

CONSTRUCTION LIMITS		STATE OF MONTANA	
MAP TRANS. TO R/W	285-74	LAND REQUIRED FOR RIGHT OF WAY	
MAP REVISED	285-74	LAKE	COUNTY
APPROVAL	APR 12-12-73, AUTH. 17-12-73	SCALE 1"=100'	MAP COMPLETED

OWNERSHIPS									
PARCEL	NAME	ADDRESS	TOTAL AREA	GROSS R/W AREA	P.T.W. AREA	AREA TO BE ACQUIRED	REMAINDER		CONST. PERMIT AREA
							LEFT	RIGHT	
21	LEON F. WALKER	RED STAR, MONTANA	407.04 AC.	5.40 AC.	1.72 AC.	3.68 AC.	401.25 AC.	0.39 AC.	0.42 AC.
24	CHARLES H. JUSTICE	" "	83.38 "	3.25 "	1.07 "	2.18 "		80.13 "	0.09 AC.
25	JAMES M. GRANT	ELMO, MONTANA	285.42 "	0.09 "	0.02 "	0.07 "		285.33 "	
26	ELIZABETH R. MEULI	DAYTON, MONTANA	280.00 "	1.01 "	0.76 "	0.85 "			
27	GLACIER, PARK HOTEL CO.	SOMERS, MONTANA, 59932	477.25 "	3.32 "	1.11 "	2.21 "			

FED. ROAD DIST. NO.	STATE OF	FED. AID PROJECT NO.	STATE	SHEET	TOTAL
8	MONTANA	RS-448(2)	NO.	NO.	NO.
			3448-02	12	12

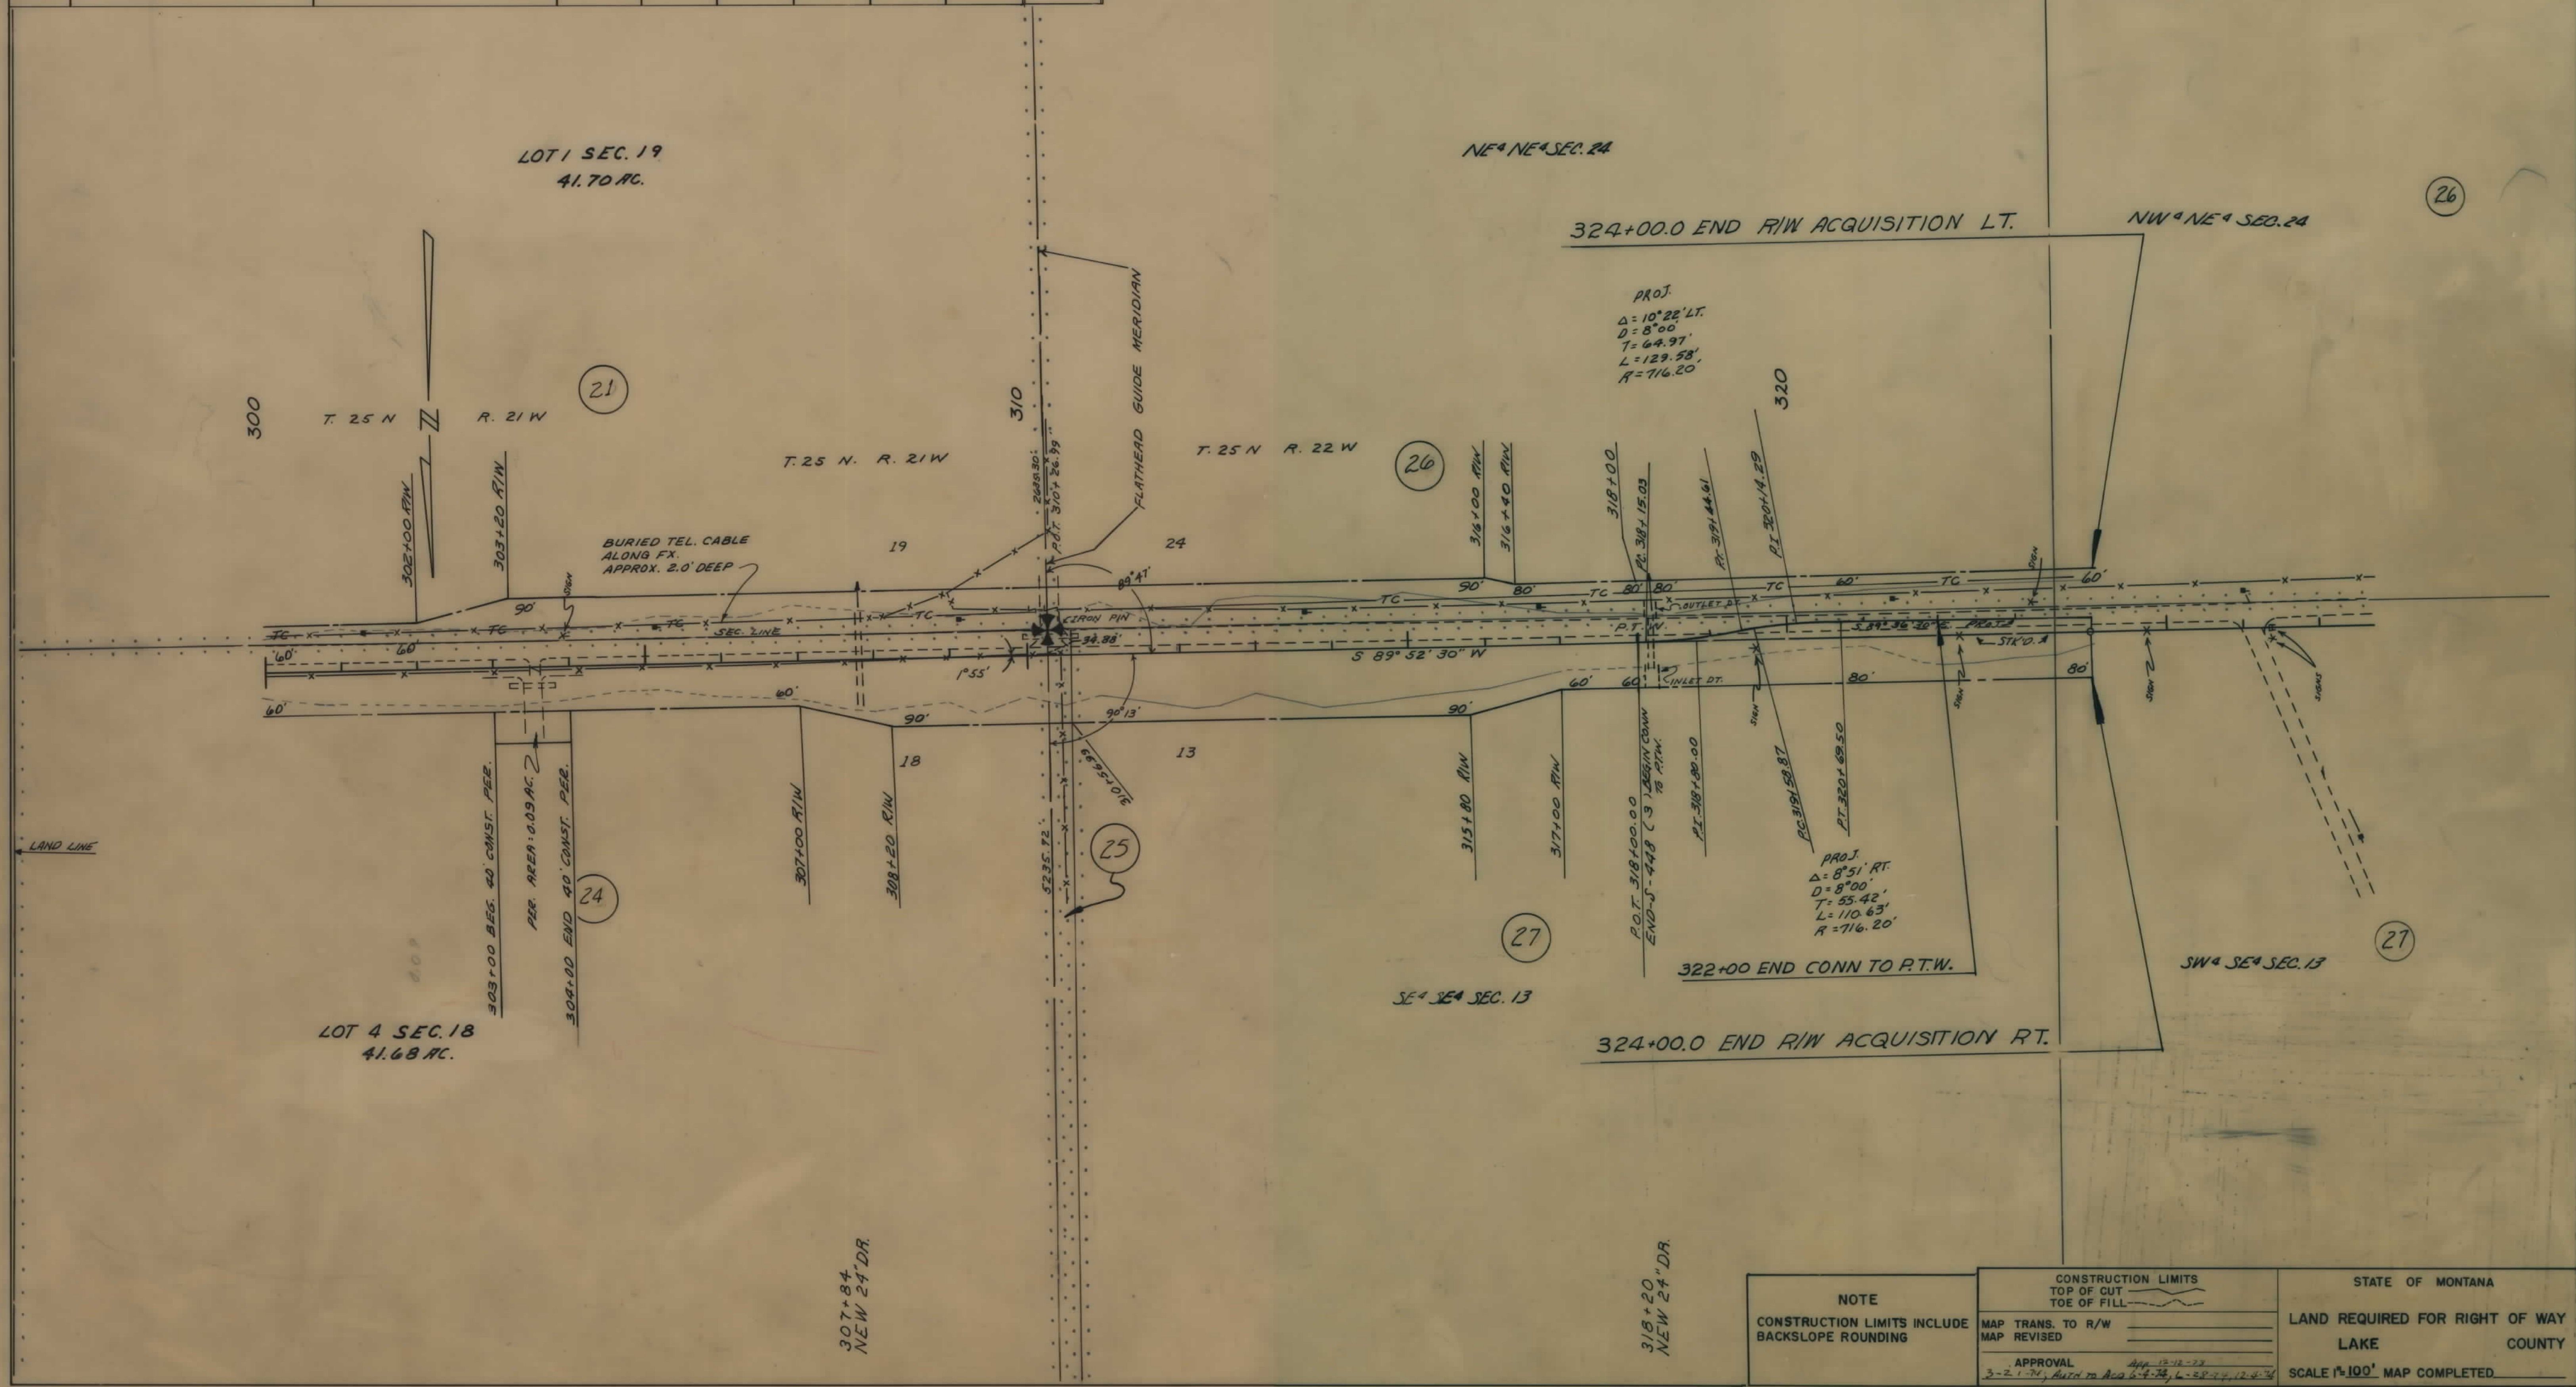

NOTE	CONSTRUCTION LIMITS		STATE OF MONTANA
	TOP OF CUT	TOE OF FILL	
CONSTRUCTION LIMITS INCLUDE BACKSLOPE ROUNDING	MAP TRANS. TO R/W	MAP REVISED	LAND REQUIRED FOR RIGHT OF WAY
	APPROVAL	APPROVAL	LAKE COUNTY
	3-21-74, AUTH. TO AUG. 6-4-74, 6-22-74, 12-4-74	APR. 12-12-73	SCALE 1"=100' MAP COMPLETED