


PLANS

NOT

TO

SCALE

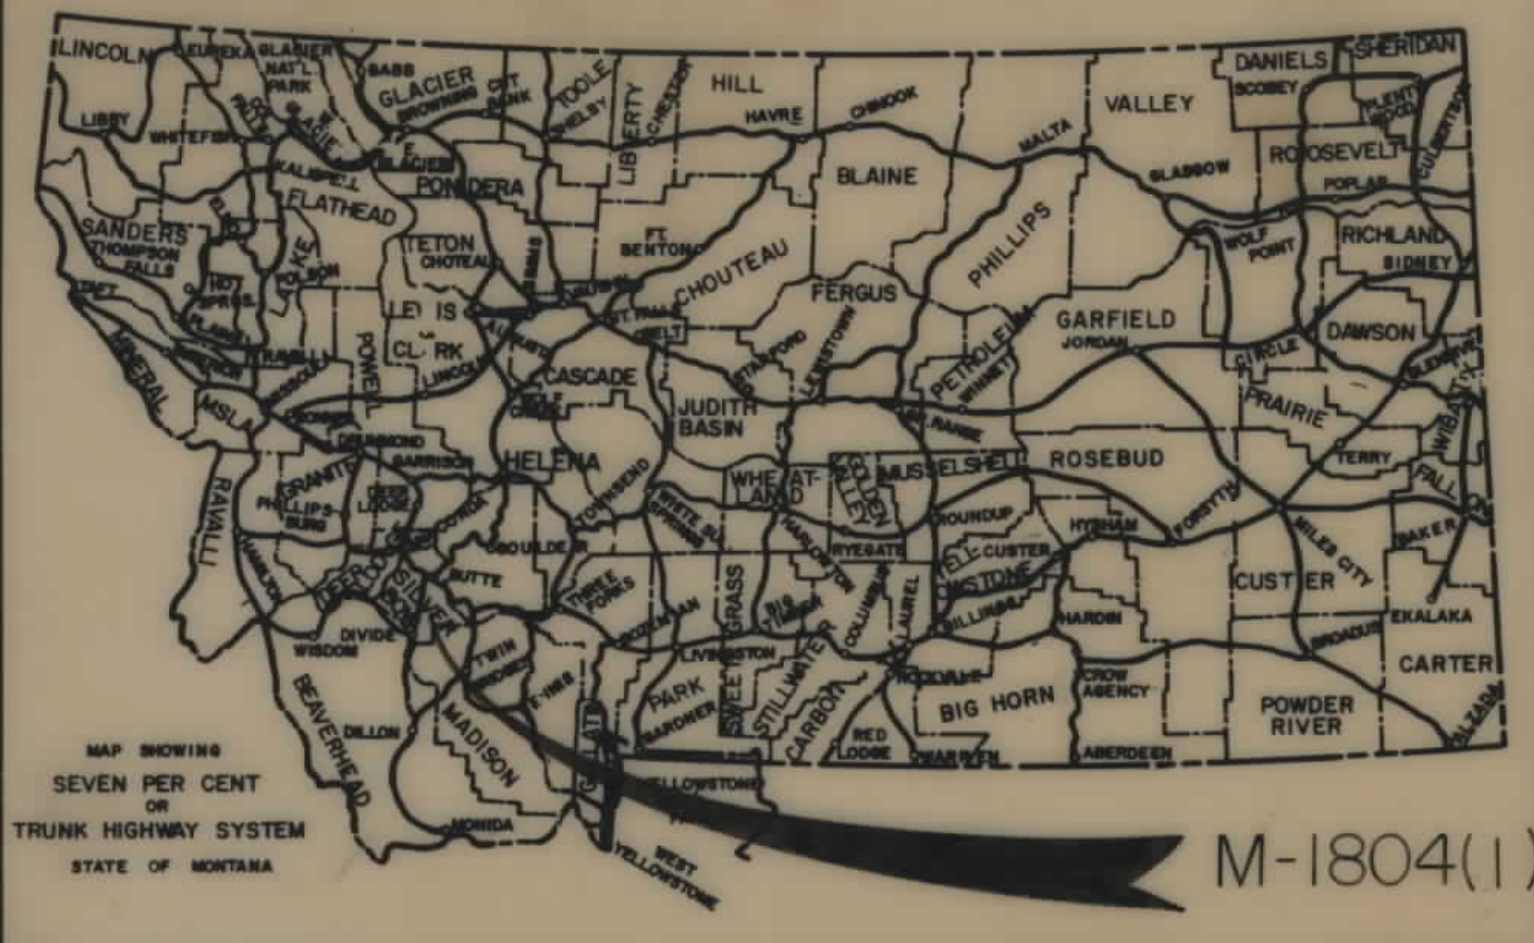

STATE OF MONTANA	FED. AID PROJECT NUMBERS		STATE NO.	SHEET NO.	TOTAL SHEETS
	CONST. NO.	R/W NO.			
		M-1804 (1)	5804-01	1	3


WEST PARK STREET BUTTE

STATE OF MONTANA DEPARTMENT OF HIGHWAYS RIGHT OF WAY PLAN OF FEDERAL AID PROJECT NO. M-1804(1) R/W & I.C. WEST PARK STREET BUTTE

0.126 MILES

CONVENTIONAL SIGNS


RIGHT OF WAY LINE	
CENTERLINE (CL) OR PROJECTED LINE	
ST'D. CENTERLINE	
PARCEL NUMBER	
OWNERSHIP BOUNDARY	
R/W USE EXISTING R/W LT OR RT	
PRESENT TRAVELED WAY (RTW)	
R/W LINE FENCED	
RAILROAD R/W	
CONSTRUCTION LIMITS	
FENCE LINE	
CONTROL OF ACCESS WITH FENCE	
CONTROL OF ACCESS WITHOUT FENCE	
GATE IN FENCE	
CATTLE GUARD=24'	
STATE & NATIONAL BORDER LINES	
CITY OR TOWN LIMITS LINE	
COUNTY LINE	
RESERVATION LINE	
TOWNSHIP & SECTION LINE	
1/2 SECTION LINE	
1/4 SECTION LINE	
SECTION CORNER	
1/4 SECTION COR.	
1/16 SECTION COR.	
CENTER OF SECTION	
TELEPHONE OR TELEGRAPH POLES IN PLACE	
POWER POLES IN PLACE	
TEL. OR TEL. OR POWER POLES TO BE MOVED	
NEW PIPES	
OLD PIPES IN PLACE	
OUTLET DITCH	
INLET DITCH	
DITCHES	
CHANNEL CHANGES	
BRIDGE	
RAILROADS	

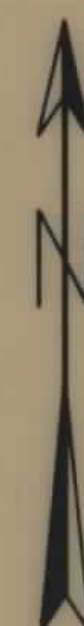

1+42.3 BEG. M-1804(1)
1+42.3 FORM. F.A.P. 242-F

11+17.1 BEG. R/W ACQUISITION

T.3 N.

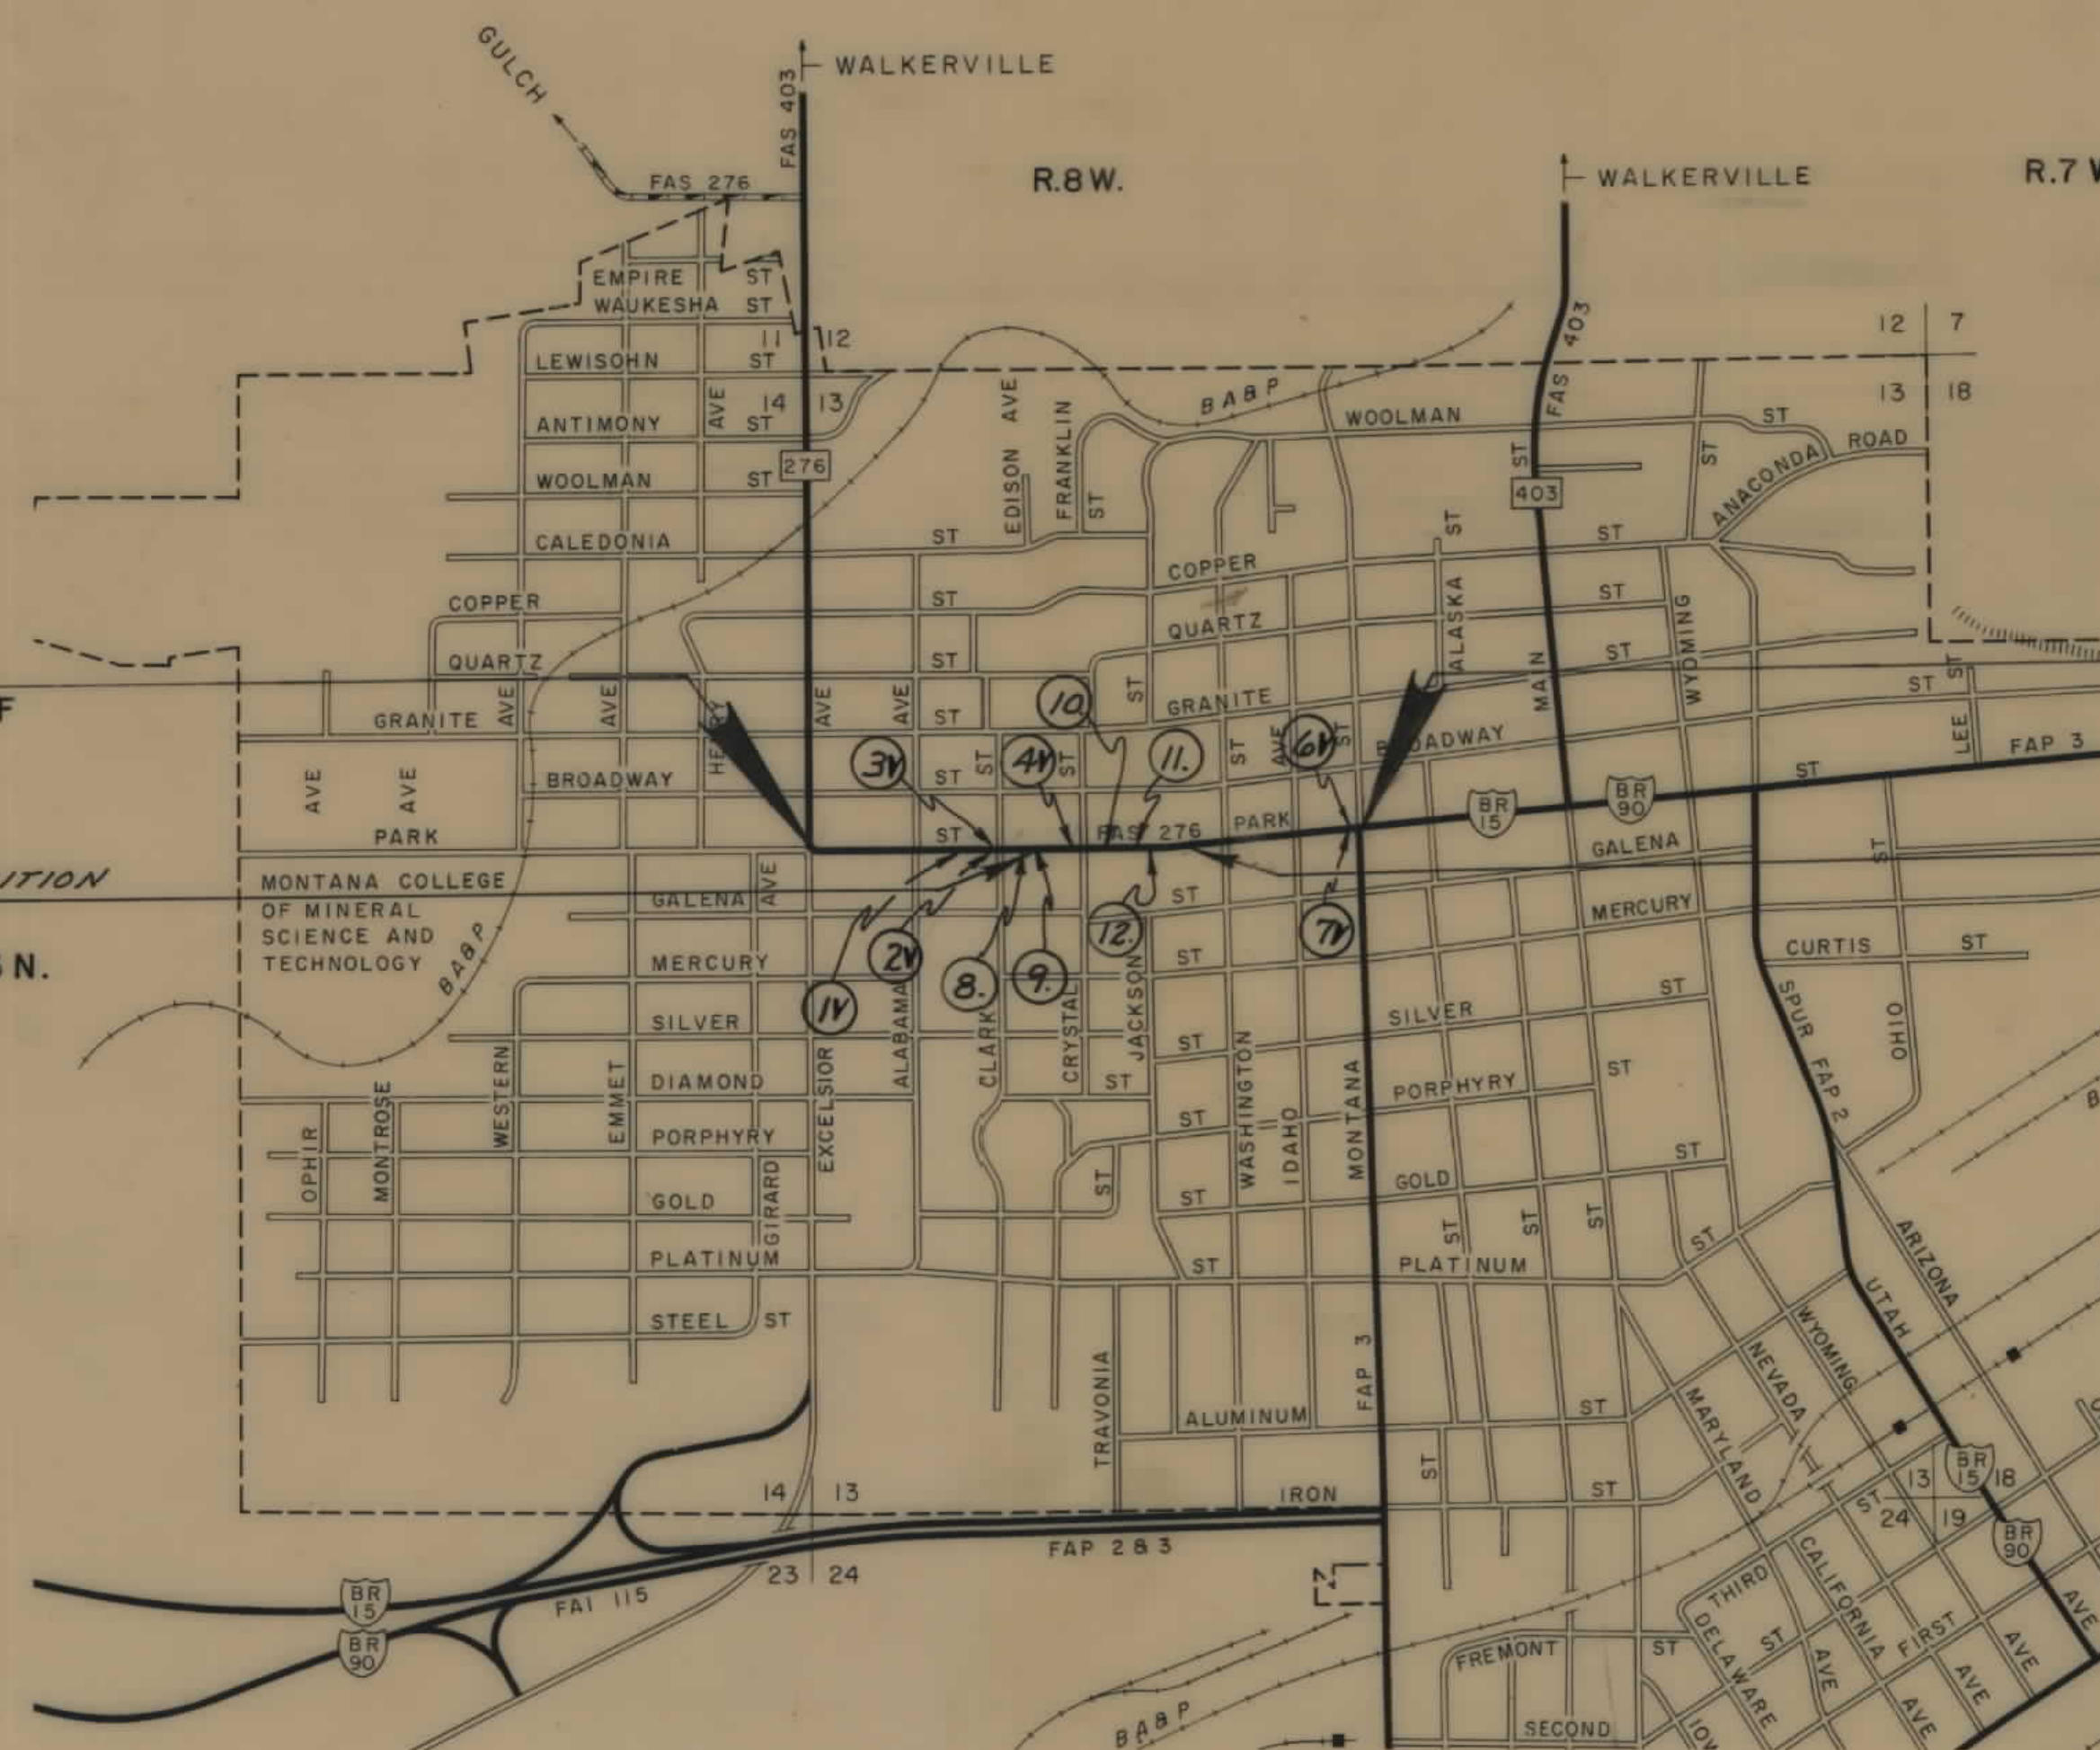

26+67.3 END M-1804(1)
26+68.6 ON F.A.P. 242-F

17+82.9 END R/W ACQUISITION

INDEX

PARCEL NO.	OWNERSHIPS	SHEET NO.
1V.	ROBERT H. & NANCY C. NOKES	2.
2V.	ROBERT & OPAL FLOYD	2.
3V.	JOHN & PATRICIA F. SCOTT	2.
4V.	J. W. HALLER	2.
5.	DELETED	3
6V.	TIMOTHY J. & KATHERINE E. DUGGAN	3.
7V.	JOHN A. BENDER	3.
8.	CATHERINE LADUE	2.
9.	RUTH M. VIERE	2.
10.	RUTH OLMSTEAD	2.
11.	BUTTE LOCAL DEVELOPMENT 23415	3.
12.	JOHN COOK	3.

RELATED PROJECTS

F.A.P. 242-F
FORM F.A.P. 242-F

ASSOCIATED PROJECT AGREEMENT NUMBERS

5-60(1) RE.
M-1804(1) R/W & I.C.
M-1804(1) CONST.

STATE OF MONTANA DEPARTMENT OF HIGHWAYS	
APPROVED: JAN. 12 1976	
H.J. ANDERSON DIRECTOR OF HIGHWAYS BY: <i>[Signature]</i> ADMINISTRATOR ENGINEERING DIVISION	
U.S. DEPARTMENT OF TRANSPORTATION FEDERAL HIGHWAY ADMINISTRATION	
APPROVED:	
DIVISION ENGINEER	DATE

Approved for Acquisition 2/20/76


STATE: 3-12-76

OWNERSHIPS								
PARCEL	NAME	ADDRESS	TOTAL AREA	GROSS R/W AREA	P.T.W. AREA	AREA TO BE ACQUIRED	REMAINDER	CONST. PERMIT AREA
							LEFT	RIGHT
1.V	ROBERT & NANCY C. NOKES					FOR NEGOTIATIONS ONLY		
2.V	ROBERT & DPHL FLOYD							
3.V	JOHN & PATRICIA F. SCOTT							
4.V	J. W. HALLER							
8.	CATHERINE LADUE	620 W. PARK, BUTTE, MONT.						135.01
9.	RUTH M. VIERE	721 W. PARK, BUTTE, MONT.						152.91
10.	RUTH OLMSTEAD	235 N. WIRTH, BUTTE, MONT.						153.91

STATE OF MONTANA	FED. AID PROJECT NUMBERS		STATE NO.	SHEET NO.	TOTAL SHEETS
	CONST. NO.	R/W NO.			
		M-1804 (1)	1804-01	2	3

RIGHT OF WAY EQUALS PROPERTY LINE LEFT

STA. 14+73.8 BEG. R/W ACQUISITION LEFT

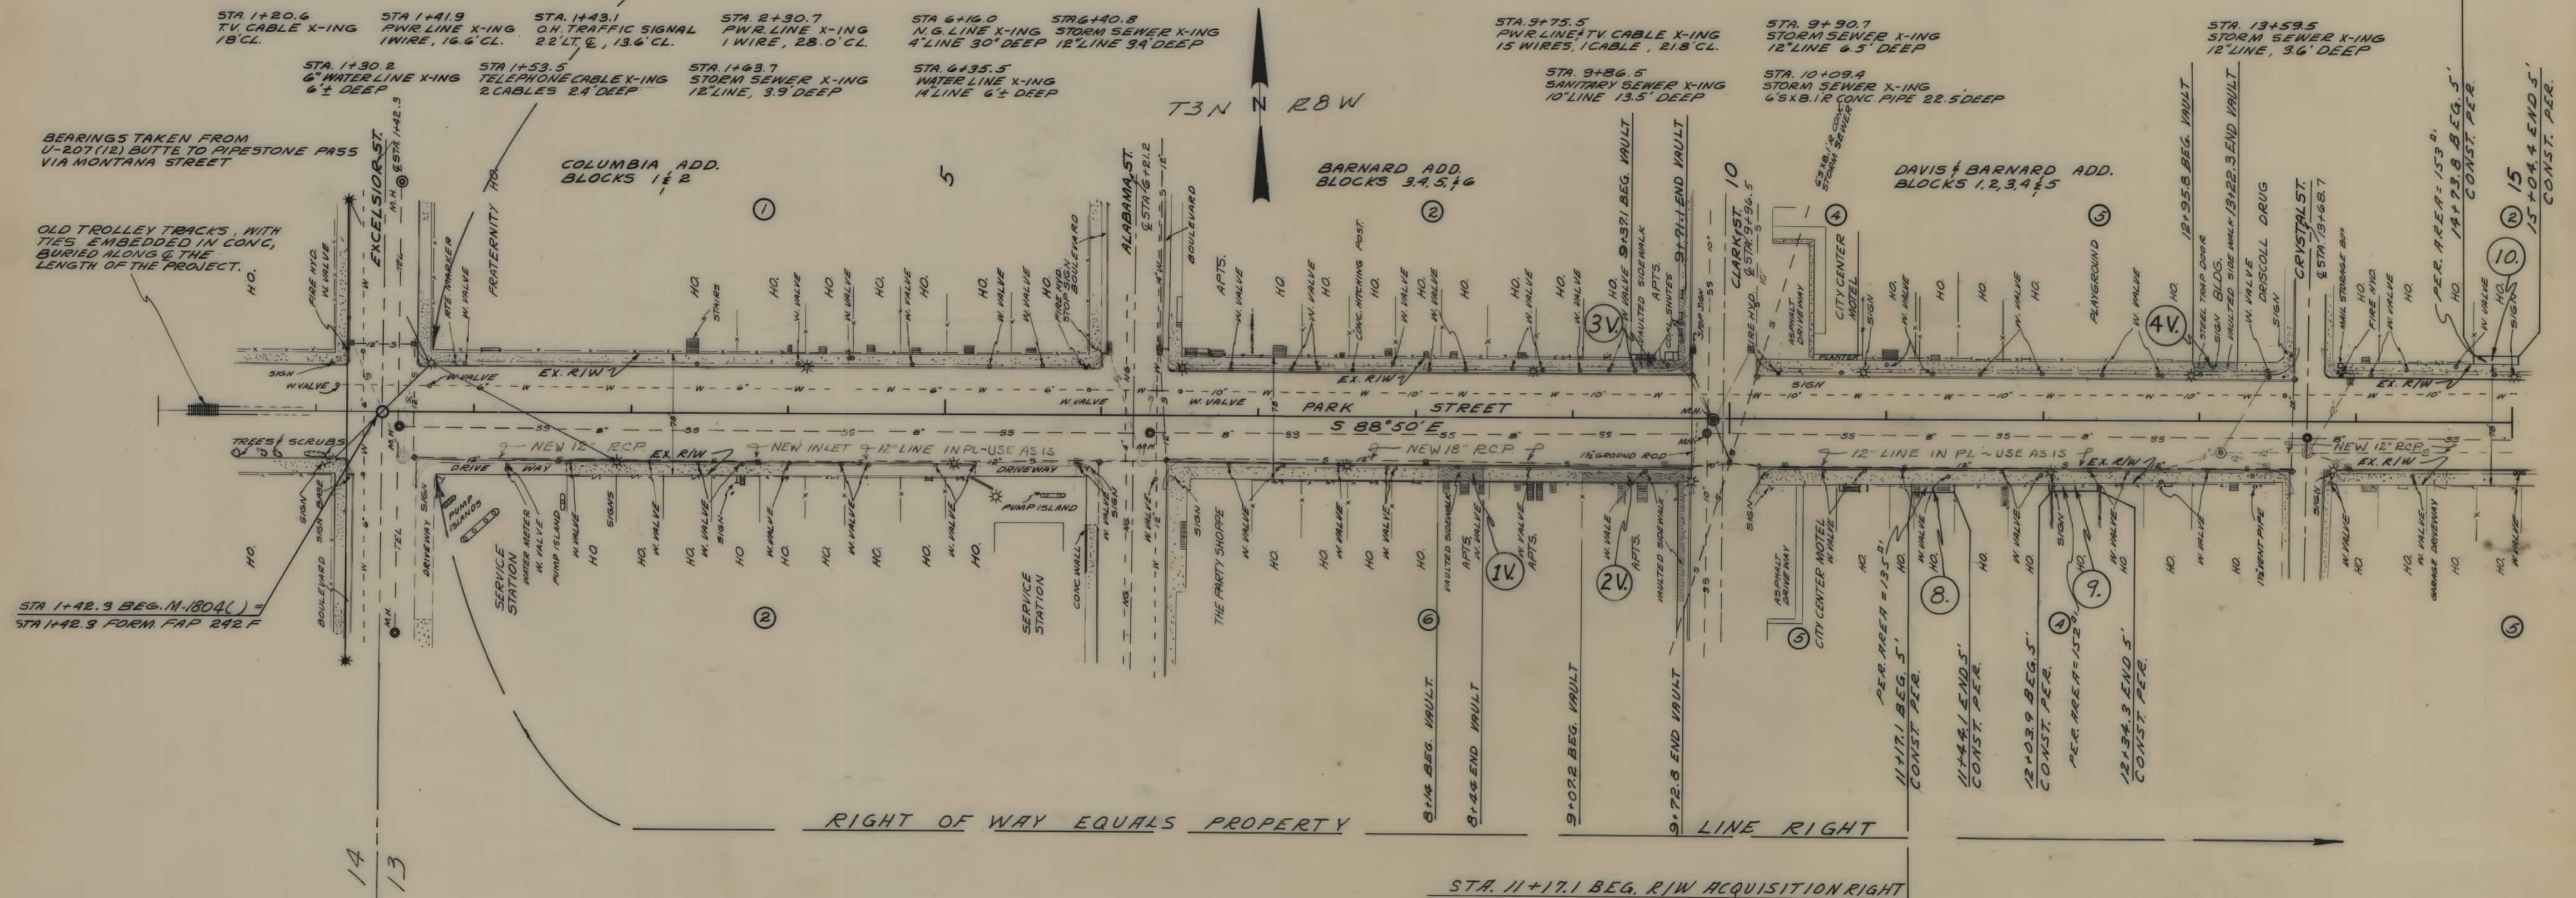

NOTE
CONSTRUCTION LIMITS INCLUDE
BACKSLOPE ROUNDING

CONSTRUCTION LIMITS
TOP OF CUT
TOE OF FILL
MAP TRANS. TO R/W
MAP REVISED STATE 1/1/74
B.P.R. APPROVAL AUTH. 2-20-74

STATE OF MONTANA
DEPARTMENT OF HIGHWAY
LAND REQUIRED FOR RIGHT OF WAY
SILVER BOW COUNTY
SCALE 1"=50' MAP COMPLETED

STATE OF MONTANA	FED. AID PROJECT NUMBERS		STATE	SHEET	TOTAL
	CONST. NO.	R/W NO.	NO.	NO.	SHEETS
		M-1804 (1)	1804-01	3	3

