

PLANS

NOT

TO


SCALE

OWNERSHIPS								
PARCEL	NAME	ADDRESS	TOTAL ACREAGE	GROSS TAKE ACREAGE	PT. W. ACREAGE	EASEMENT AREA	REMAINDER	
							LEFT	RIGHT
1	C.A.M. INC.	BILLINGS MONTANA				1/2 59.11		
2	HUSKY OIL COMPANY	CODY WYOMING				1/2 39.11		

FED. ROAD DIST. NO.	STATE	FED. AID PROJECT NUMBERS		STATE NO.	SHEET NO.	TOTAL SHEETS
		CONST. NO.	P. NO.			
8	MONT.		M-1206(1)		1	1

BOZEMAN COUPLET-
BABCOCK & MENDENHALL

③ Parcel 3 - 16 59.11 acrement at the intersection of Route and Babcock Ave.

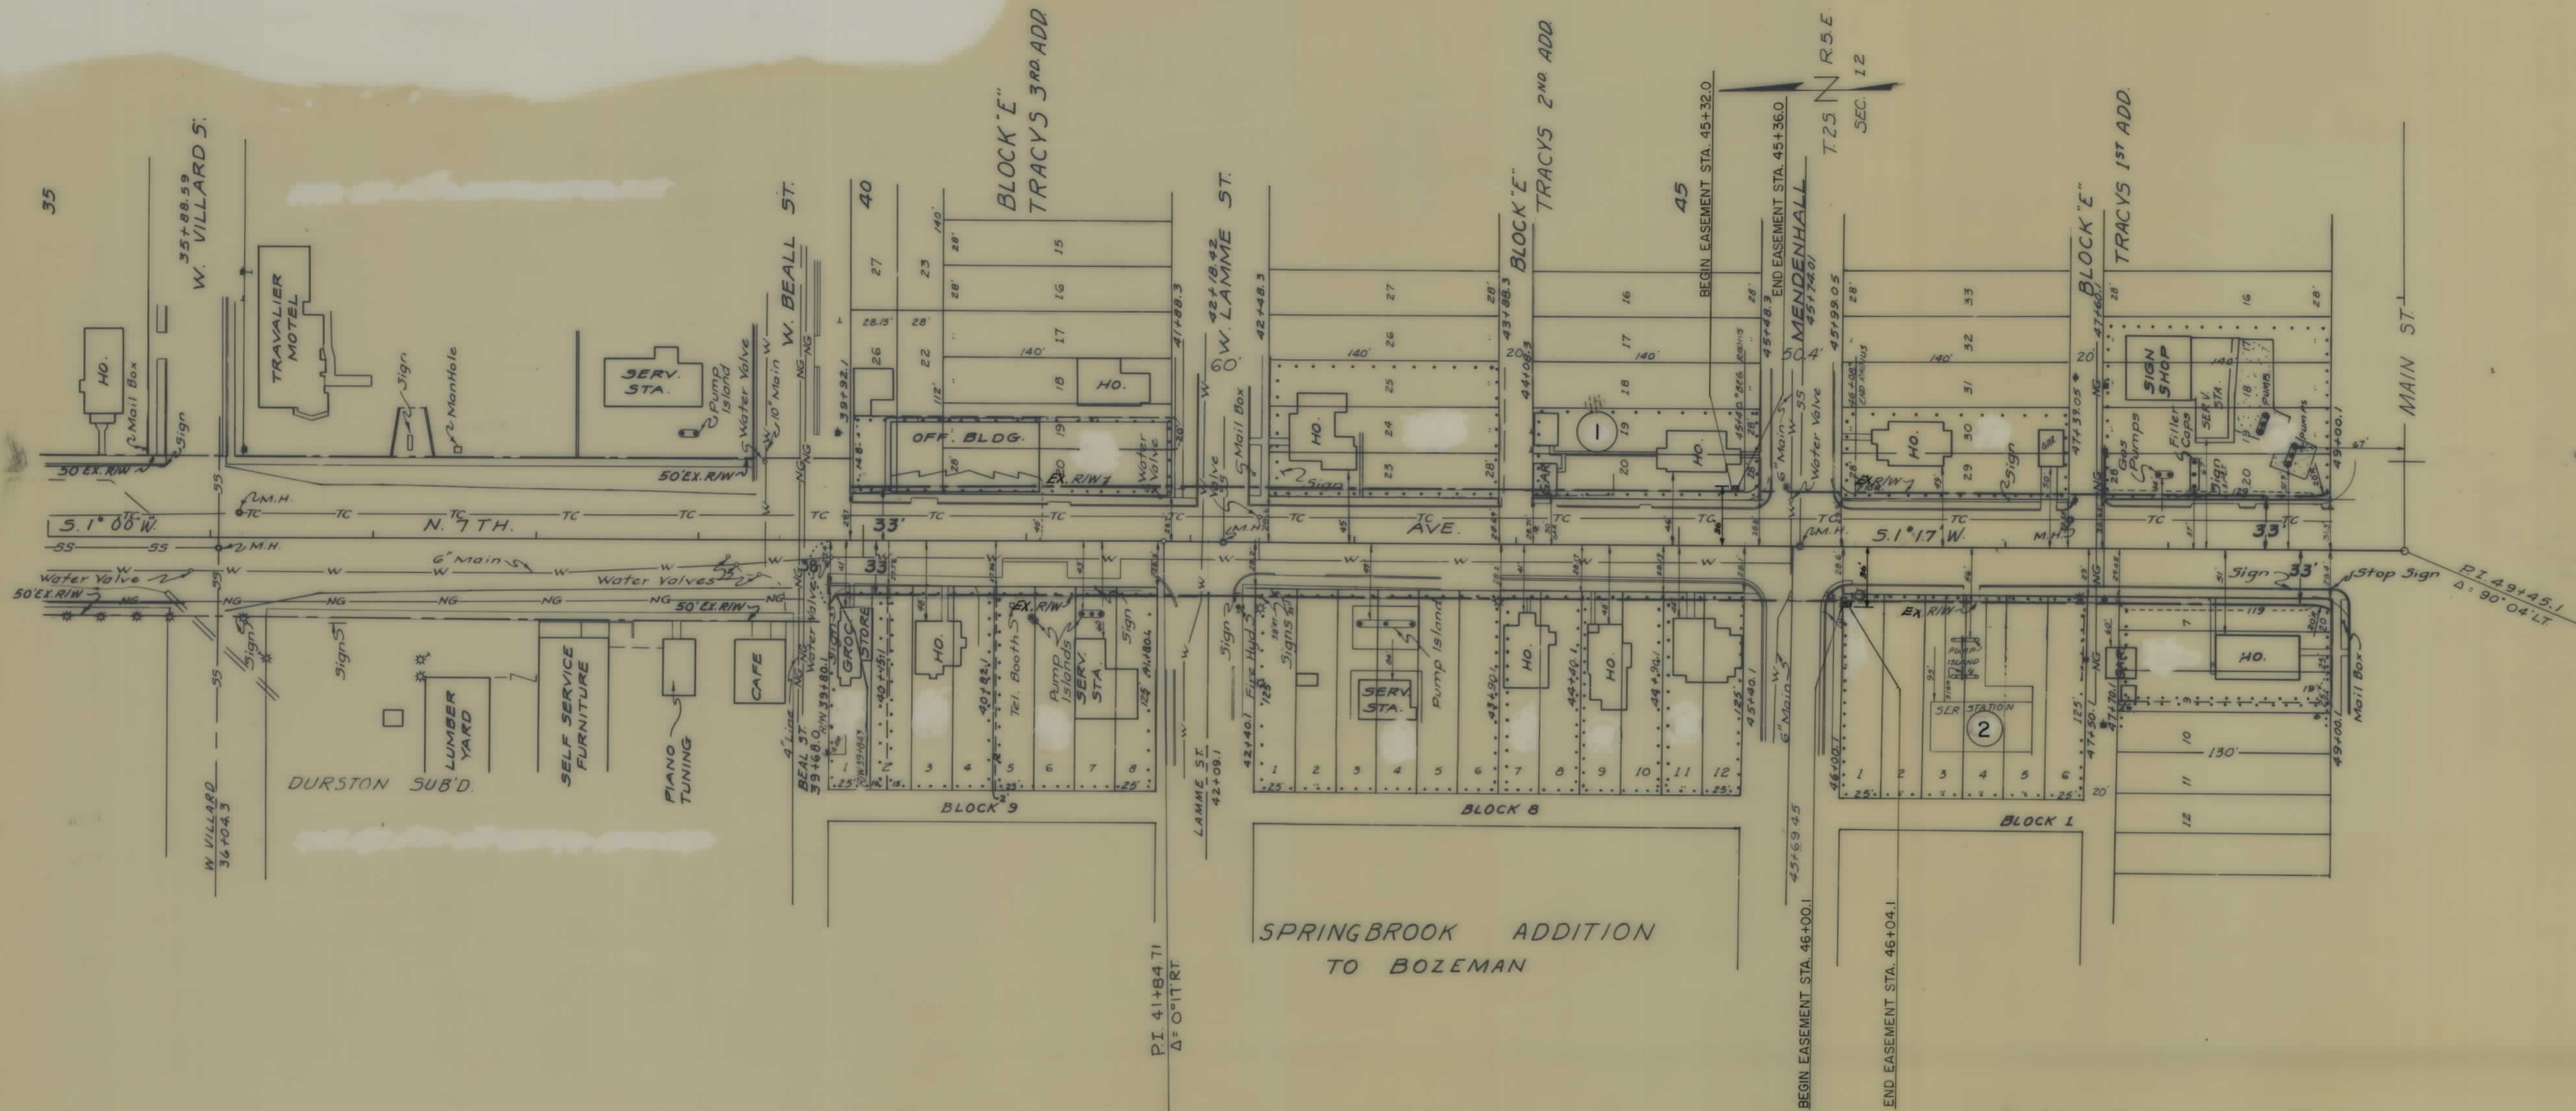

CONSTRUCTION LIMITS		STATE OF MONTANA	
TOE OF CUT	-----	STATE HIGHWAY COMMISSION	
TOE OF FILL	-----	LAND REQUIRED FOR RIGHT OF WAY	
MAP TRANS TO R/W	-----	GALLATIN COUNTY	
MA-REVISED	-----	SCALE 1" = 50' MAP COMPLETED	
B-R APPROVAL 6-2-75	-----		