


PLANS
NOT
TO
SCALE

STATE OF MONTANA	FED. AID PROJECT NUMBERS		STATE	SHEET	TOTAL
	CONST. NO.	R/W NO.	NO.	NO.	SHEETS
	M-1810(2)	M-1810(1)		2	7

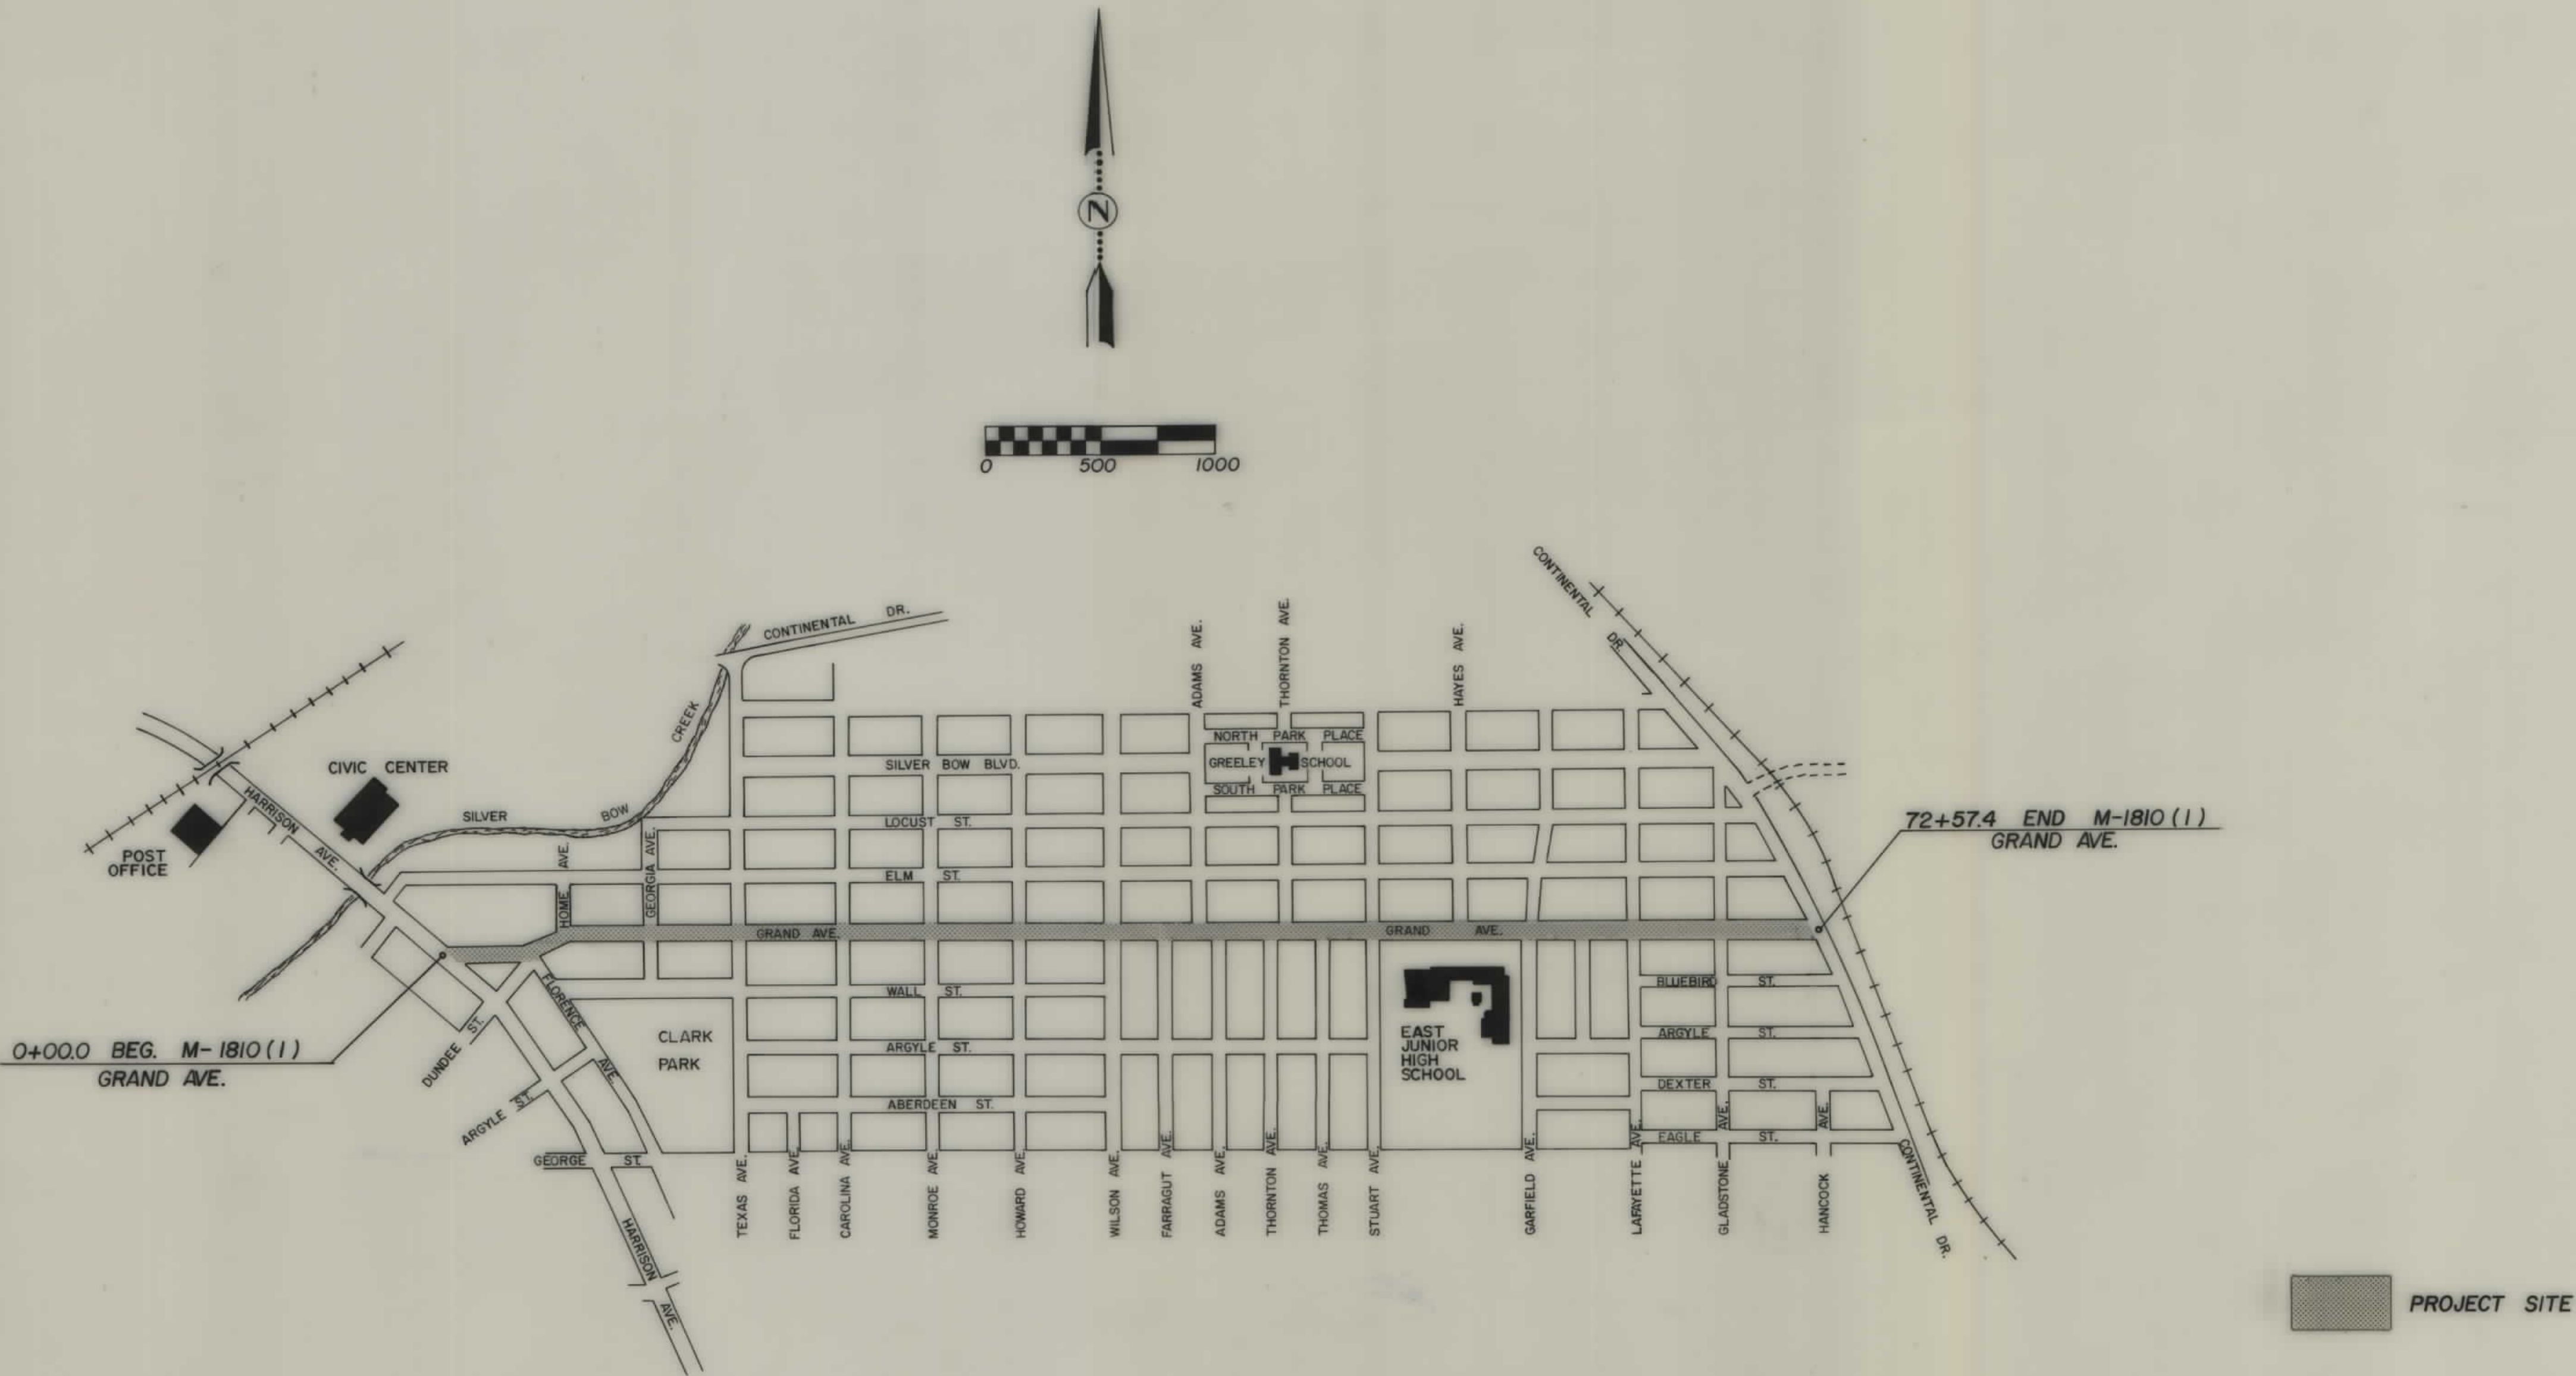

CITY OF BUTTE

SCALE: 1" = 500'


FHWA APP. 11-5-79

OWNERSHIPS									
PARCEL	NAME	ADDRESS	TOTAL AREA	GROSS R/W AREA	P.T.W. AREA	AREA TO BE ACQUIRED	REMAINDER LEFT	REMAINDER RIGHT	CONST. PERM. AREA
1	CARPINO, CLYDE P. & ROBERTA S.	1912 HOWARD							301 Sq. Ft.
2	MARCEAU, WILFRED	5019 SHANGHAI RD., GLENDALE ARIZ.				AGREEMENT TO ENTER ON PROPERTY			
3	HUMBERALLOYD G.	3100 HARRISON				950 sq. ft.			
4	JOE'S PASTY SHOP INC.	1641 GRAND AVE.				AGREEMENT TO ENTER ON PROPERTY			
5	VAINO, HELEN & LEE MUSESKA	2000 OTTAWA							
6	A.M.C.	QUARTZ & MAIN							
7	HERZOG, DATUS	1651 GRAND AVE.							
8	MOND, RUSSELL S. & LILLIAN E.	1667 GRAND AVE.							
9	BOYNE, DOROTHY E.	1701 WALL ST.							
10	MUSESKA, LEBAY E.	516 3320 SOUTH MONTANA							
11	VAINO, LEMARD & MARIE	1700 GRAND AVE.							
12	TERBY, HAROLD E. & MARY M.	1699 GRAND AVE.							
13	STEDMAN, WAYNE A. & REBA C.	1712 GRAND AVE.							
14	INGRAM, KEITH L.	1115 S. MISSOURI							
15	TOY, ELMEN P. & ELIZABETH	1718 GRAND AVE.							
16	DELETED	1738 GRAND AVE.							
17	DECKESON, I. ROWENA	"							
18	TATE, DOROTHY V.	1727 GRAND AVE.							
19	BARNES, CHARLES E. & SADIE M.	1740 GRAND AVE.							
20	EUSTAD, LYNN KENNETH & MARYANN	1742 GRAND AVE.							
21	ZAHN, DENNIS & MARYANN	1742 GRAND AVE.							
7.1	MARGARET E. PIVN	1665 GRAND AVE.							

STATE OF MONTANA	FED. AID PROJECT NUMBERS		STATE NO.	SHEET NO.	TOTAL SHEETS
	CONST. NO.	R/W NO.			
	M-1810(2)	M-1810(1)		3	7

EXISTING R/W LINE = PROPERTY LINE LEFT
PROPERTY LINE = BACK OF SIDEWALK LEFT

GRAND AVENUE ADDITION

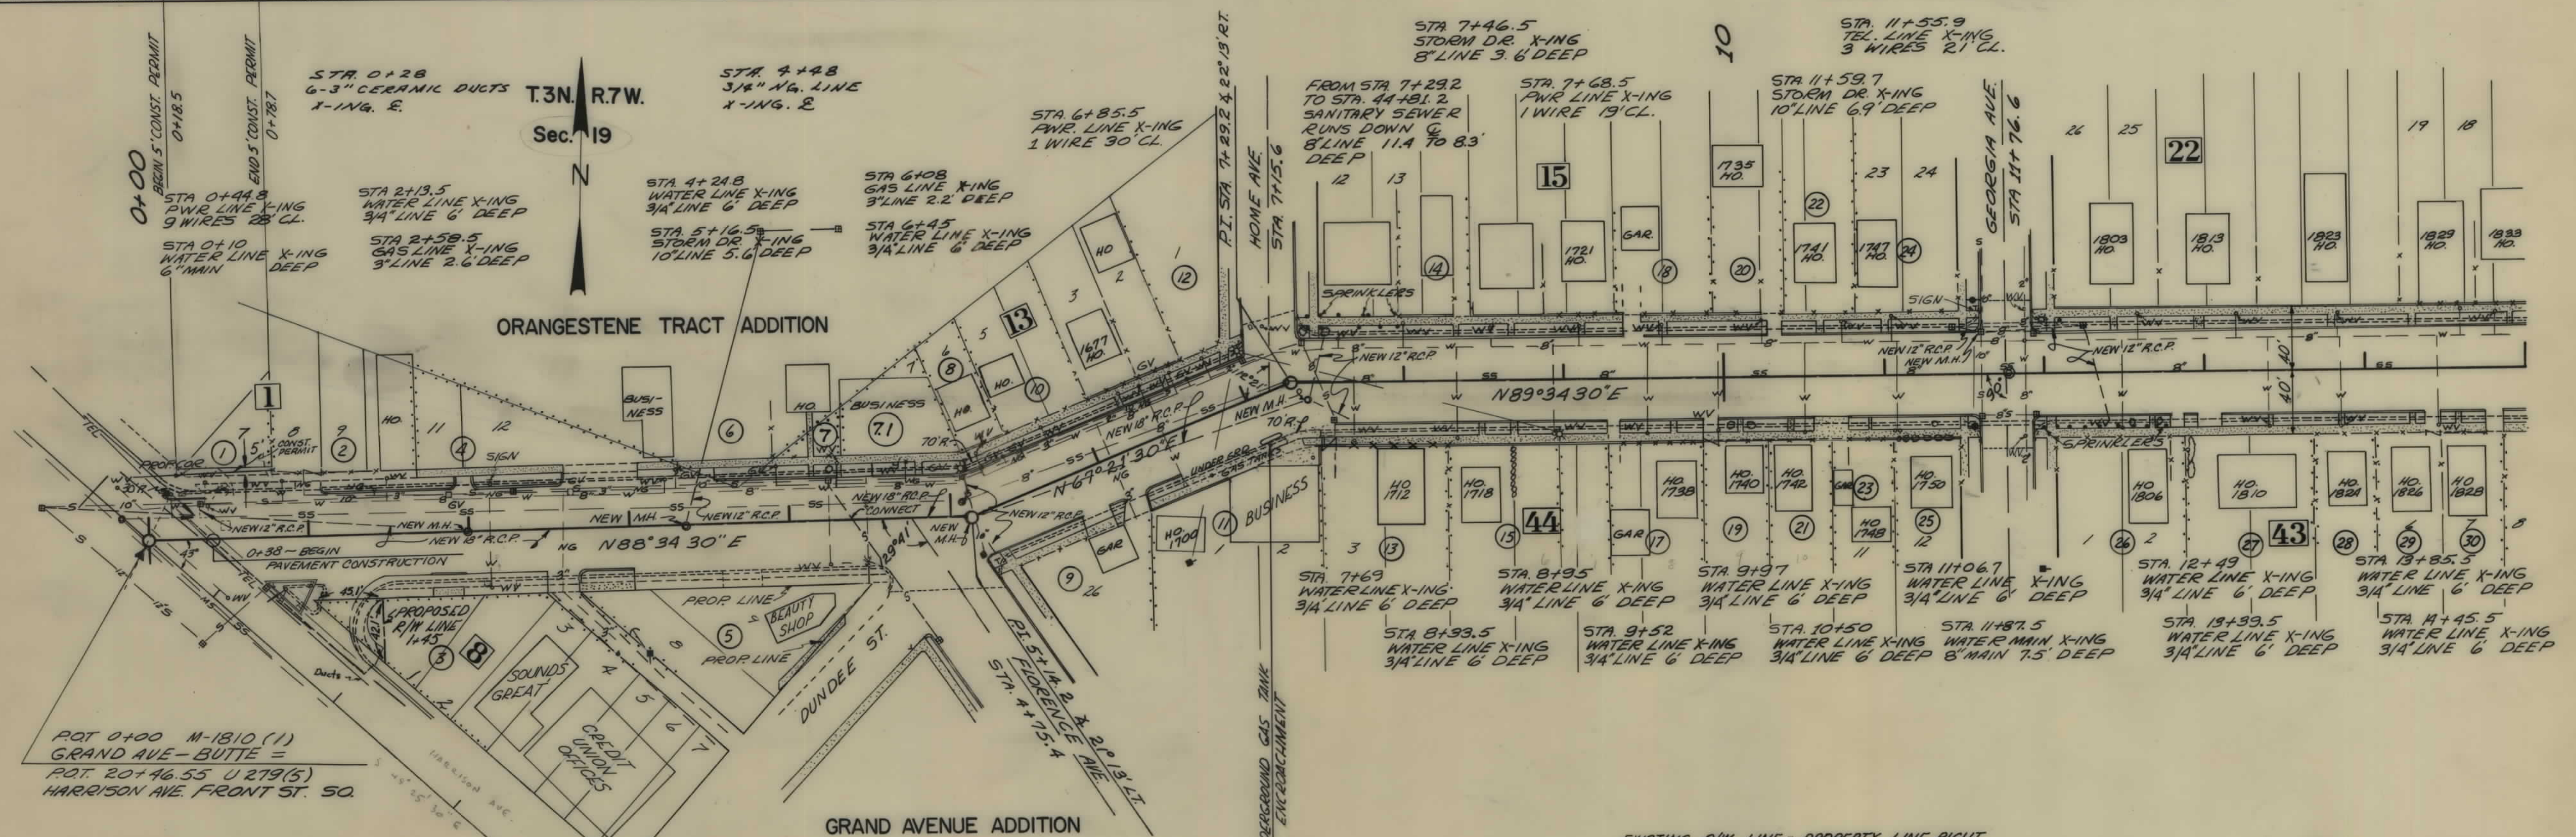

EXISTING R/W LINE = PROPERTY LINE RIGHT
PROPERTY LINE = BACK OF SIDEWALK RIGHT

OWNERSHIPS			
PARCEL	NAME	ADDRESS	
22	GRAY, JOSEPH W. & ELEANOR M.	1741 GRAND AVE.	AGREEMENT TO ENTER ON PROPERTY
23	BOROWCZYK, LOUIE & MARY	1748 GRAND AVE.	"
24	CRASE, DAVE P. & SHARON K.	1747 GRAND AVE.	"
25	CUTLER, PAUL	1750 GRAND AVE.	"
26	FINDLY, LOREN A. & LILLIAN	1806 GRAND AVE.	"
27	DORAN, JAMES F. & KATHLEEN A.	1810 GRAND AVE.	"
28	CUNDY, CATHERINE	1824 GRAND AVE.	"
29	LEARN, GARY D. & CAROL L.	P.O. Box 3213, BUTTE	"
30	SNEEN, AGNES	1828 GRAND AVE.	"

BACKSLOPE LIMITS INCLUDE ROUNDING CONSTRUCTION LIMITS TOP OF CUT TOE OF FILL	STATE OF MONTANA DEPARTMENT OF HIGHWAYS LAND REQUIRED FOR RIGHT OF WAY SILVER BOW COUNTY
MAP TRANS. TO R/W MAP REVISED 12-5-79, 3-26-80	SCALE 1"= 50' MAP COMPLETED
B.P.R. APPROVAL 11-5-79	

OWNERSHIPS									
PARCEL	NAME	ADDRESS	TOTAL AREA	GROSS R/W AREA	P.T.W. AREA	AREA TO BE ACQUIRED	REMAINDER		CONST. PERM. AREA
							LEFT	RIGHT	
31	WALKER, JAMES E. & MARY R.	1832 GRAND AVE.				AGREEMENT TO ENTER ON PROPERTY			
32	STOCK, IRA	1850 GRAND AVE.							
33	KENNEDY, JOSEPH E. & DOROTHY L.	1837 GRAND AVE.							
34	FOOTE, JOHN T. & MARJORIE E.	1920 GRAND AVE.							
35	MARJERISON, JOHN A. & DORIS	1927 GRAND AVE.							
36	NELSON, VICTOR E. & KATHERINE H.	1926 GRAND AVE.							
37	BURKE, JOHN T. & KATHERINE	1931 GRAND AVE.							
38	WEBER, MICHAEL J. Jr. & JEANNE	2058 GRAND AVE.							
39	LEPALM, ERNEST & ALICE	1941 GRAND AVE.							
40	BOYLE, EDWARD H. & ADELE T.	1944 GRAND AVE.							
41	ROBERTS, HOWARD & DOLORES	1947 GRAND AVE.							
42	NEVIN, GERALDINE L.	1954 GRAND AVE.							
43	POWERS, CLAUDE S.	5% ROBERT W. WARNER 1959 GRAND							
44	JANUVINK, JAMES & JANET	2000 GRAND AVE.							
45	O'BRIEN, Dr. Wm. E. & JUDITH K.	2001 " "							
46	McGUINN, SHARON C.	2012 " "							
47	CULLEN, MARION M.	5% 2012 " "							
48	CRACH, W.	2024 " "							
49	JURSNICK, FRANK M.	2547 FLORAL BLVD.							
50	MILLER, CARL E. & MILDRED E.	2028 " "							
51	HUGO, RONALD W.	522 HICKORY SE., ANACONDA							


STATE OF MONTANA	FED. AID PROJECT NUMBERS		STATE NO.	SHEET TOTAL
	CONST. NO.	R/W NO.		
	M-1810(2)	M-1810(1)		
			4	7

EXISTING R/W LINE = PROPERTY LINE LEFT
PROPERTY LINE = BACK OF SIDEWALK LEFT

GRAND AVENUE ADDITION

SEC. 20

DALY ADDITION ANNEX

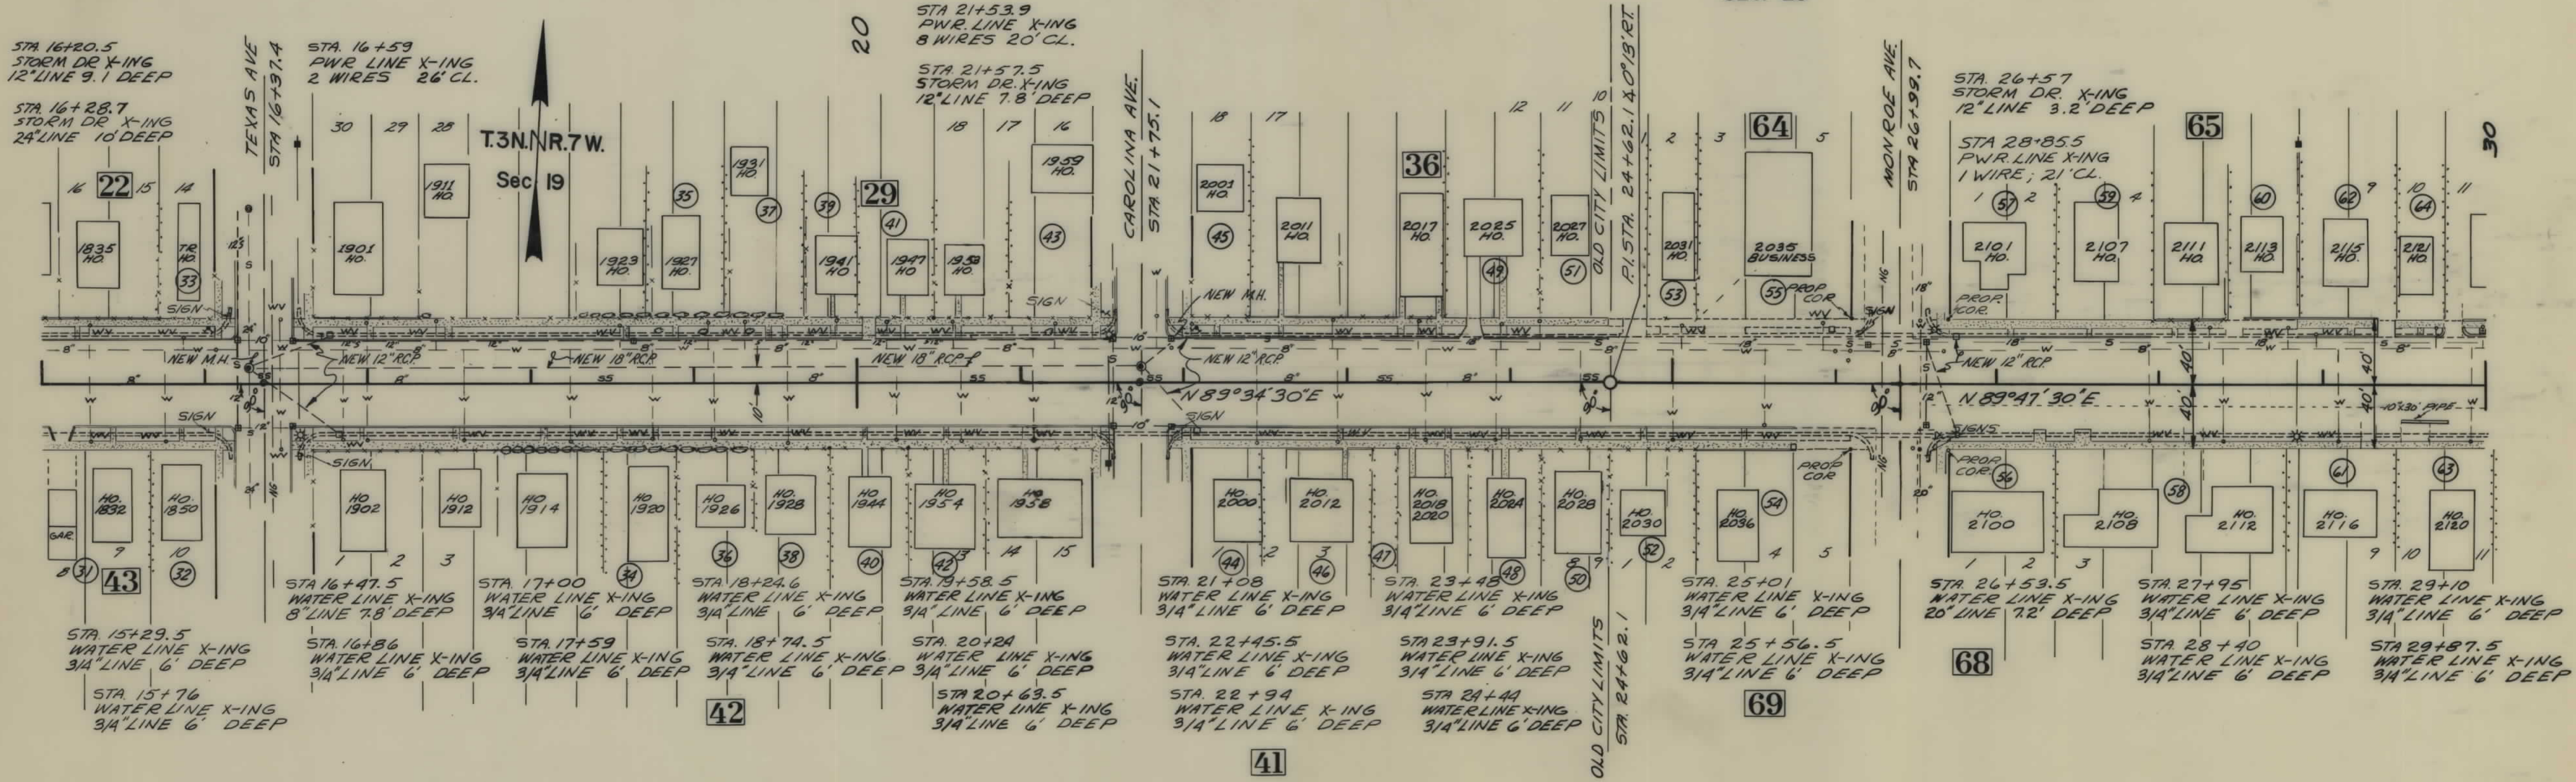

EXISTING R/W LINE = PROPERTY LINE RIGHT
PROPERTY LINE = BACK OF SIDEWALK RIGHT

OWNERSHIPS			
PARCEL	NAME	ADDRESS	
52	MELLEN, RUSSEL R. & KATHERINE M.	2030 GRAND AVE.	AGREEMENT TO ENTER ON PROPERTY
53	JOYCE, ROSE E.	2031 " "	" "
54	ABENTSON, WILLIAM L.	2036 " "	" "
55	COOMBE, EARL L. & JEAN V.	5% PO. 842 St. GEORGE UTAH BHTD	" "
56	MORGART, HELEN	2100 GRAND AVE.	" "
57	MILLER, MARQUERITE S.	2101 " "	" "
58	LOLMAN, JUDITH	2108 GRAND AVE.	" "
59	KAUTZMAN, HAROLD A. & BARB	2107 " "	" "
60	RAYMOND, HELEN B.	2113 " "	" "
61	GLOVER, WARREN M. & DOLORES	2116 " "	" "
62	CORRISH, ESTHER M. & JAMES H.	2115 " "	" "
63	LAURENDEAU, ROBERT H.	2120 " "	" "
64	KONOLA, FRANK & PHYLLIS	2121 " "	" "


BACKSLOPE LIMITS
INCLUDE ROUNDING
CONSTRUCTION LIMITS
TOP OF CUT
TOE OF FILL

MAP TRANS. TO R/W
MAP REVISED 12-5-79, 3-26-80.
B.P.R. APPROVAL 11-5-79

STATE OF MONTANA
DEPARTMENT OF HIGHWAYS
LAND REQUIRED FOR RIGHT OF WAY
SILVER BOW COUNTY
SCALE 1"=50' MAP COMPLETED

OWNERSHIPS									
PARCEL	NAME	ADDRESS	TOTAL AREA	GROSS R/W AREA	P.T.W. AREA	AREA TO BE ACQUIRED	REMAINDER		CONST. PERM. CONST. EASE AREA
65	CAMPBELL, IRVING	2141 GRAND AVE.		AGREEMENT TO ENTER ON PROPERTY			LEFT	RIGHT	
66	MALLOY, PAUL W. & MARY E.	2124 " "							
67	HUERTA, SALVADORE & MAXINE	2145 " "							
68	MALYEVING, LAWRENCE J.	96 JOE MALYEVIC 2201 GRAND AVE.							
69	NEVIN, ERNEST & DOLORES	2200 GRAND AVE.							
70	FOGARTY, WILLIAM E.	2206 ELM							
71	HETTICK, LOUIS M.	2205 GRAND AVE.							
72	HETTICK, LOUIS M.	2212 " "							
73	OLDS, LORRAINE	2207 " "							
74	SIMONICH, EDWARD J.	2214 " "							
75	DELETE								
76	ADM. VETERANS AFFAIRS	FT. HARRISON, MT.							
77	WELLS, PAUL E. & ALTA S.	2211 " "							
78	WING, HAROLD J. & MILDRED C.	2235 " "							
79	CORTESI, J.	2230 " "							
80	DALEY, ROBERT & DEBBIE	2237 " "							
81	SEITZ, ADALPH & ELONORE	2232 " "							
82	MAJESH, GARY & JANET	2239 " "							
83	KENNEDY, TOM & NOLA	96 RAY MCKLEY 2234 GRAND AVE.							
84	GERGURICH, CARL & LOUISE	2301 GRAND AVE.							
85	HEBERT, ALBERT & MARY E.	2324 " "							

STATE OF MONTANA	FED. AID PROJECT NUMBERS		STATE NO.	SHEET NO.	TOTAL SHEETS
	CONST. NO.	R/W NO.			
	M-1810(2)	M-1810(1)		5	7

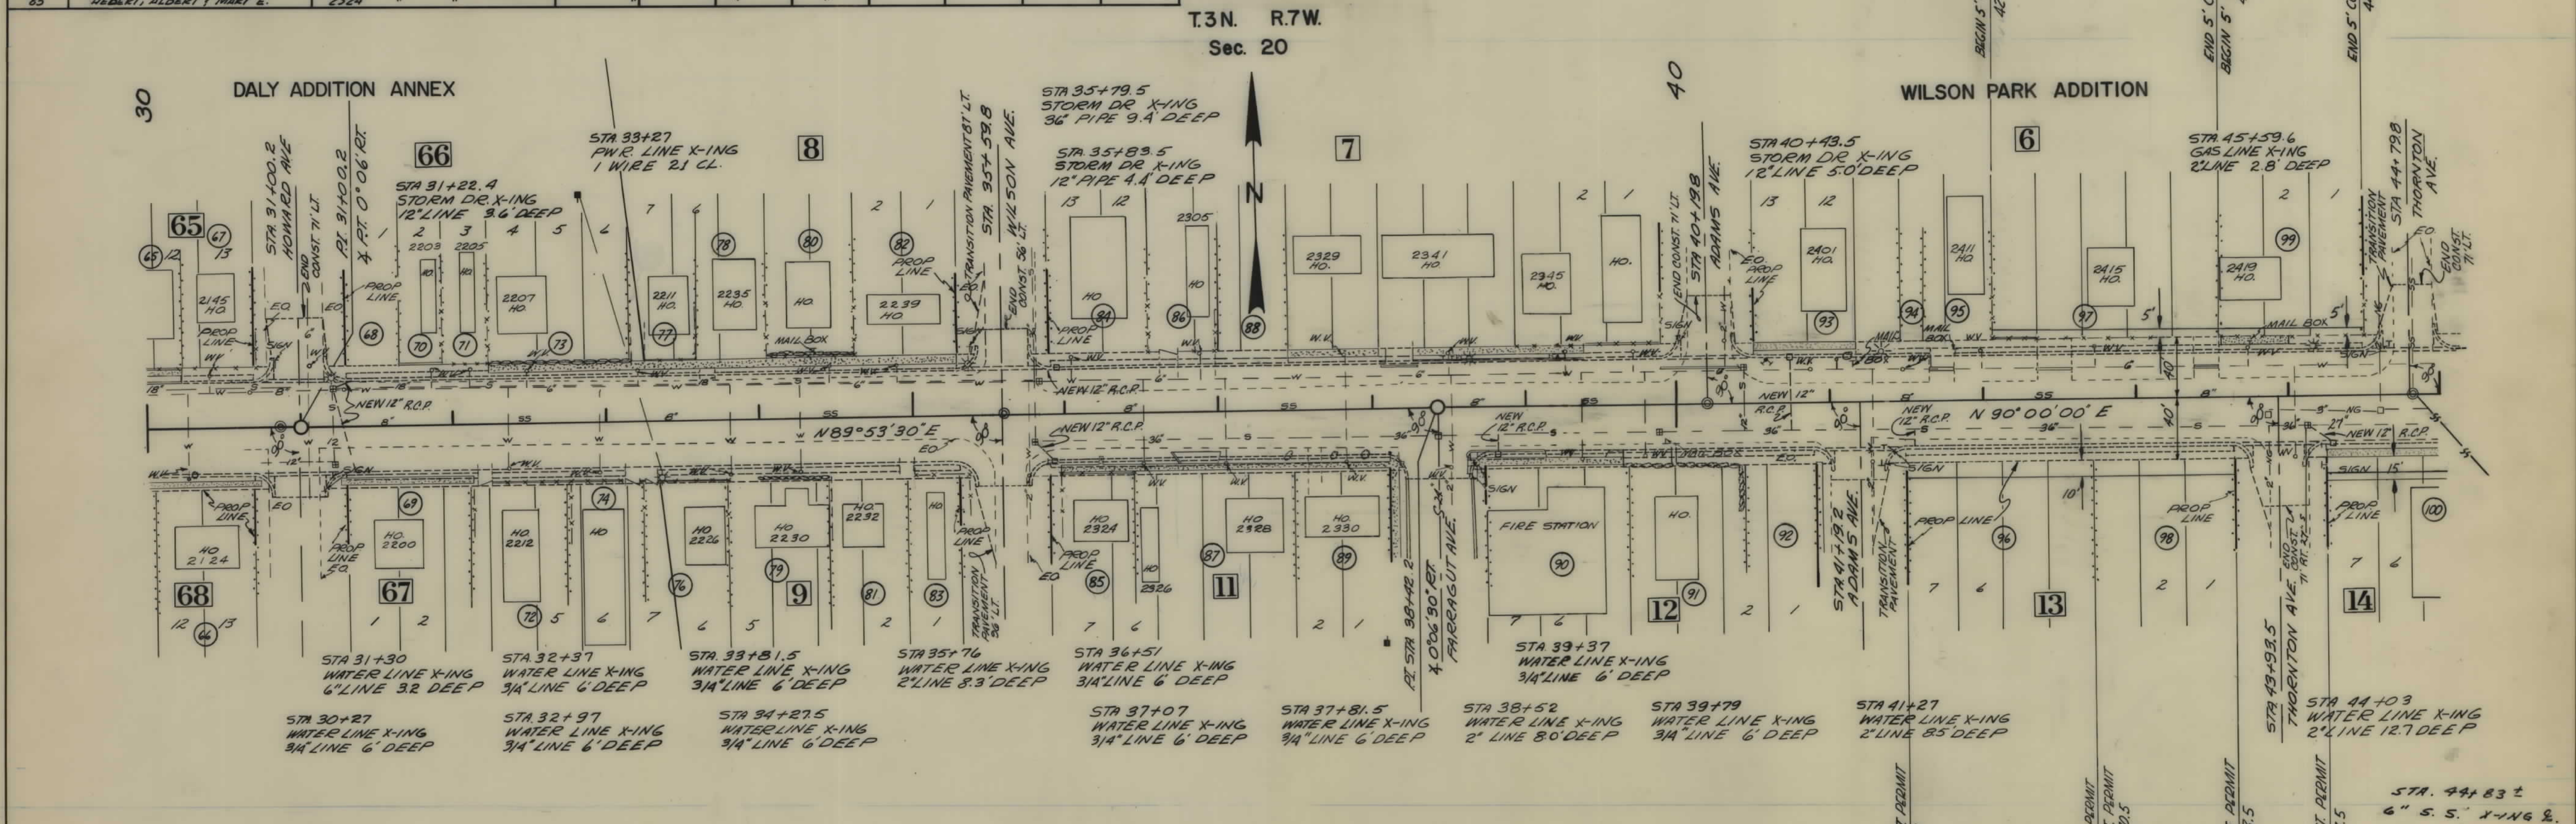


OWNERSHIPS									
PARCEL	NAME	ADDRESS	TOTAL AREA	GROSS R/W AREA	P.T.W. AREA	AREA TO BE ACQUIRED	REMAINDER		CONST. PERM. CONST. EASE AREA
86	CORNY, FRANCIS T. & DOLORES	2305 GRAND AVE.		AGREEMENT TO ENTER ON PROPERTY			LEFT	RIGHT	
87	ROSICH, FRANK T. & RUTH	2328 " "							
88	CHADES, LEWIS	2301 " "							
89	GERGURICH, THOMAS P.	2330 " "							
90	R.T.F. DEPT.	RACE TRACK FIRE DEPT.							
91	CURBAN, ED D. & REBECCA S.	2348 GRAND AVE.							
92	HARDY, THOMAS W. & ALDEAN	2411 " "							
93	PETERSON, WARREN L. & SHARON M.	2401 " "							
94	A.C.M.	QUARTZ & MAIN							
95	HARDY, THOMAS W. & ALDEAN	2411 " "							
96	B.U.M.C. PARISH	1621 THORNTON							1213 Sq. Ft.
97	OLSON, ARNOLD W. & SHIRLEY	2415 GRAND AVE.							737 Sq. Ft.
98	B.U.M.C. CHURCH	1621 THORNTON							930 Sq. Ft.
99	STOSICH, ANTHONY & MARGARET	2419 GRAND AVE.							479 Sq. Ft.
100	M.C.A. OF 7 th DAY ADVENTIST	GRAND & THORNTON							3236 Sq. Ft.

BACKSLOPE LIMITS INCLUDE ROUNDING CONSTRUCTION LIMITS TOP OF CUT TOE OF FILL		STATE OF MONTANA DEPARTMENT OF HIGHWAYS LAND REQUIRED FOR RIGHT OF WAY SILVER BOW COUNTY SCALE 1"=50' MAP COMPLETED	
MAP TRANS. TO R/W MAP REVISED 12-5-79, 3-26-80 B.P.R. APPROVAL 11-5-79, 5-22-80			

OWNERSHIPS									
PARCEL	NAME	ADDRESS	TOTAL AREA	GROSS R/W AREA	P.T.W. AREA	AREA TO BE ACQUIRED	REMAINDER LEFT	REMAINDER RIGHT	CONST. PERM. AREA
101	HUGHES, ZELMA C.	2500 ELM							2100 Sq. Ft.
102	LEINERZ, RONALD L. & HELEN DAE	2513 GRAND AVE.							600 Sq. Ft.
103	ALLEN, MARGARET	2523 " "				AGREEMENT TO ENTER ON PROPERTY			
104	ORSO, FRED	2525 " "				" "			
105	PETRITZ, RICHARD R. & MARILYN	1601 STUART AVE.							1,385 Sq. Ft.
106	MEDVIT, PETER & MARION	2601 GRAND AVE.				AGREEMENT TO ENTER ON PROPERTY			
107	MURIA, DAN & DOROTHY	2609 GRAND AVE.				" "			
108	SCHOOL DISTRICT #1	1601 STUART AVE.							17,986 Sq. Ft.
109	WITT, ETHEL MAE	1729 C. YOUNG							650 Sq. Ft.
110	WERNSTROM, RALPH E. & KAY E.	2717 GRAND AVE.							1200 Sq. Ft.
111	SEVER, MARG. R. & LONIE M.	2719 " "				AGREEMENT TO ENTER ON PROPERTY			
112	A.C.M.	QUARTZ & MAIN				" "			10800 Sq. Ft.
113	A.C.M.	" "				" "			1,830 Sq. Ft.
105.1	PETER & MARY R.	2550 GRAND AVE.							

STATE OF MONTANA	FED. AID PROJECT NUMBERS		STATE NO.	SHEET TOTAL	
	CONST. NO.	R/W NO.		NO.	SHEETS
	M-1810(2)	M-1810(1)		6	7

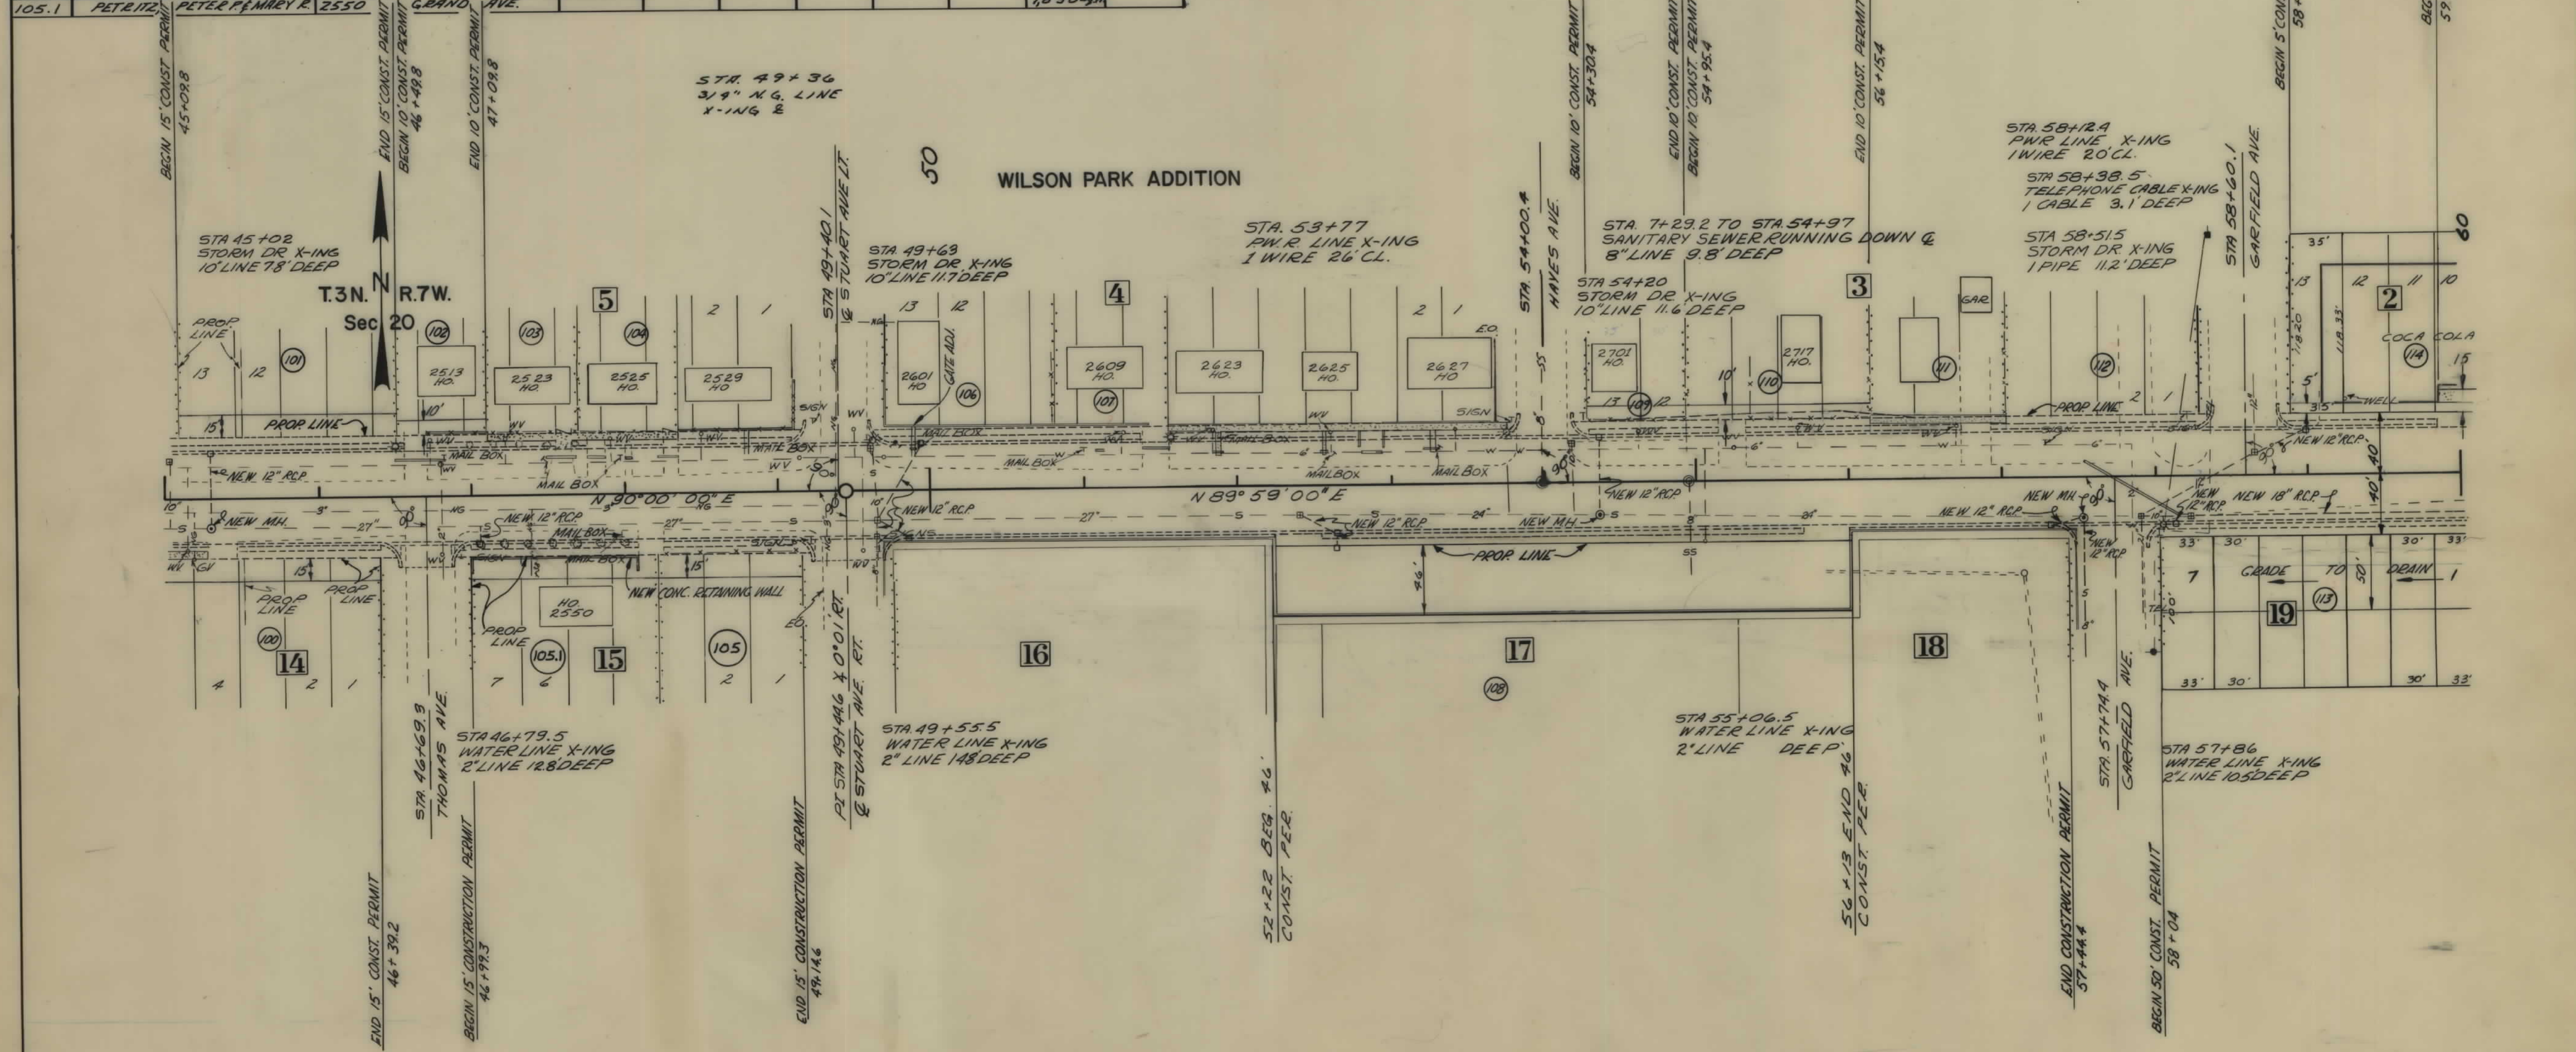

BACKSLOPE LIMITS
INCLUDE ROUNDING
CONSTRUCTION LIMITS
TOP OF CUT
TOE OF FILL


MAP TRANS. TO R/W
MAP REVISED 12-5-79, 3-13-80, 3-26-80
B.P.R. APPROVAL 11-5-79, 6-11-80

STATE OF MONTANA
DEPARTMENT OF HIGHWAYS
LAND REQUIRED FOR RIGHT OF WAY
SILVER BOW COUNTY

SCALE 1" = 50' MAP COMPLETED

OWNERSHIPS									
PARCEL	NAME	ADDRESS	TOTAL AREA	GROSS R/W AREA	P.T.W. AREA	AREA TO BE ACQUIRED	REMAINDER LEFT	REMAINDER RIGHT	CONST. PERM. AREA
114	RAYMOUNT COR.	96 4350 E. CAMELBACK RD. 2ND UNIT							2657 Sq. Ft.
115	A.C.M.	QUARTZ & MAIN							2364 Sq. Ft.
116	"	"							3152 Sq. Ft.
117	"	"				15992 Sq. Ft.			5997 Sq. Ft.
118	"	"				13200 Sq. Ft.			3600 Sq. Ft.
119	"	"				513 Sq. Ft.			19800 Sq. Ft.
120	"	"							4550 Sq. Ft.

STATE OF MONTANA	FED. AID PROJECT NUMBERS		STATE NO.	SHEET NO.	TOTAL SHEETS
	CONST. NO.	R/W NO.			
	M-1810(2)	M-1810(1)		7	7

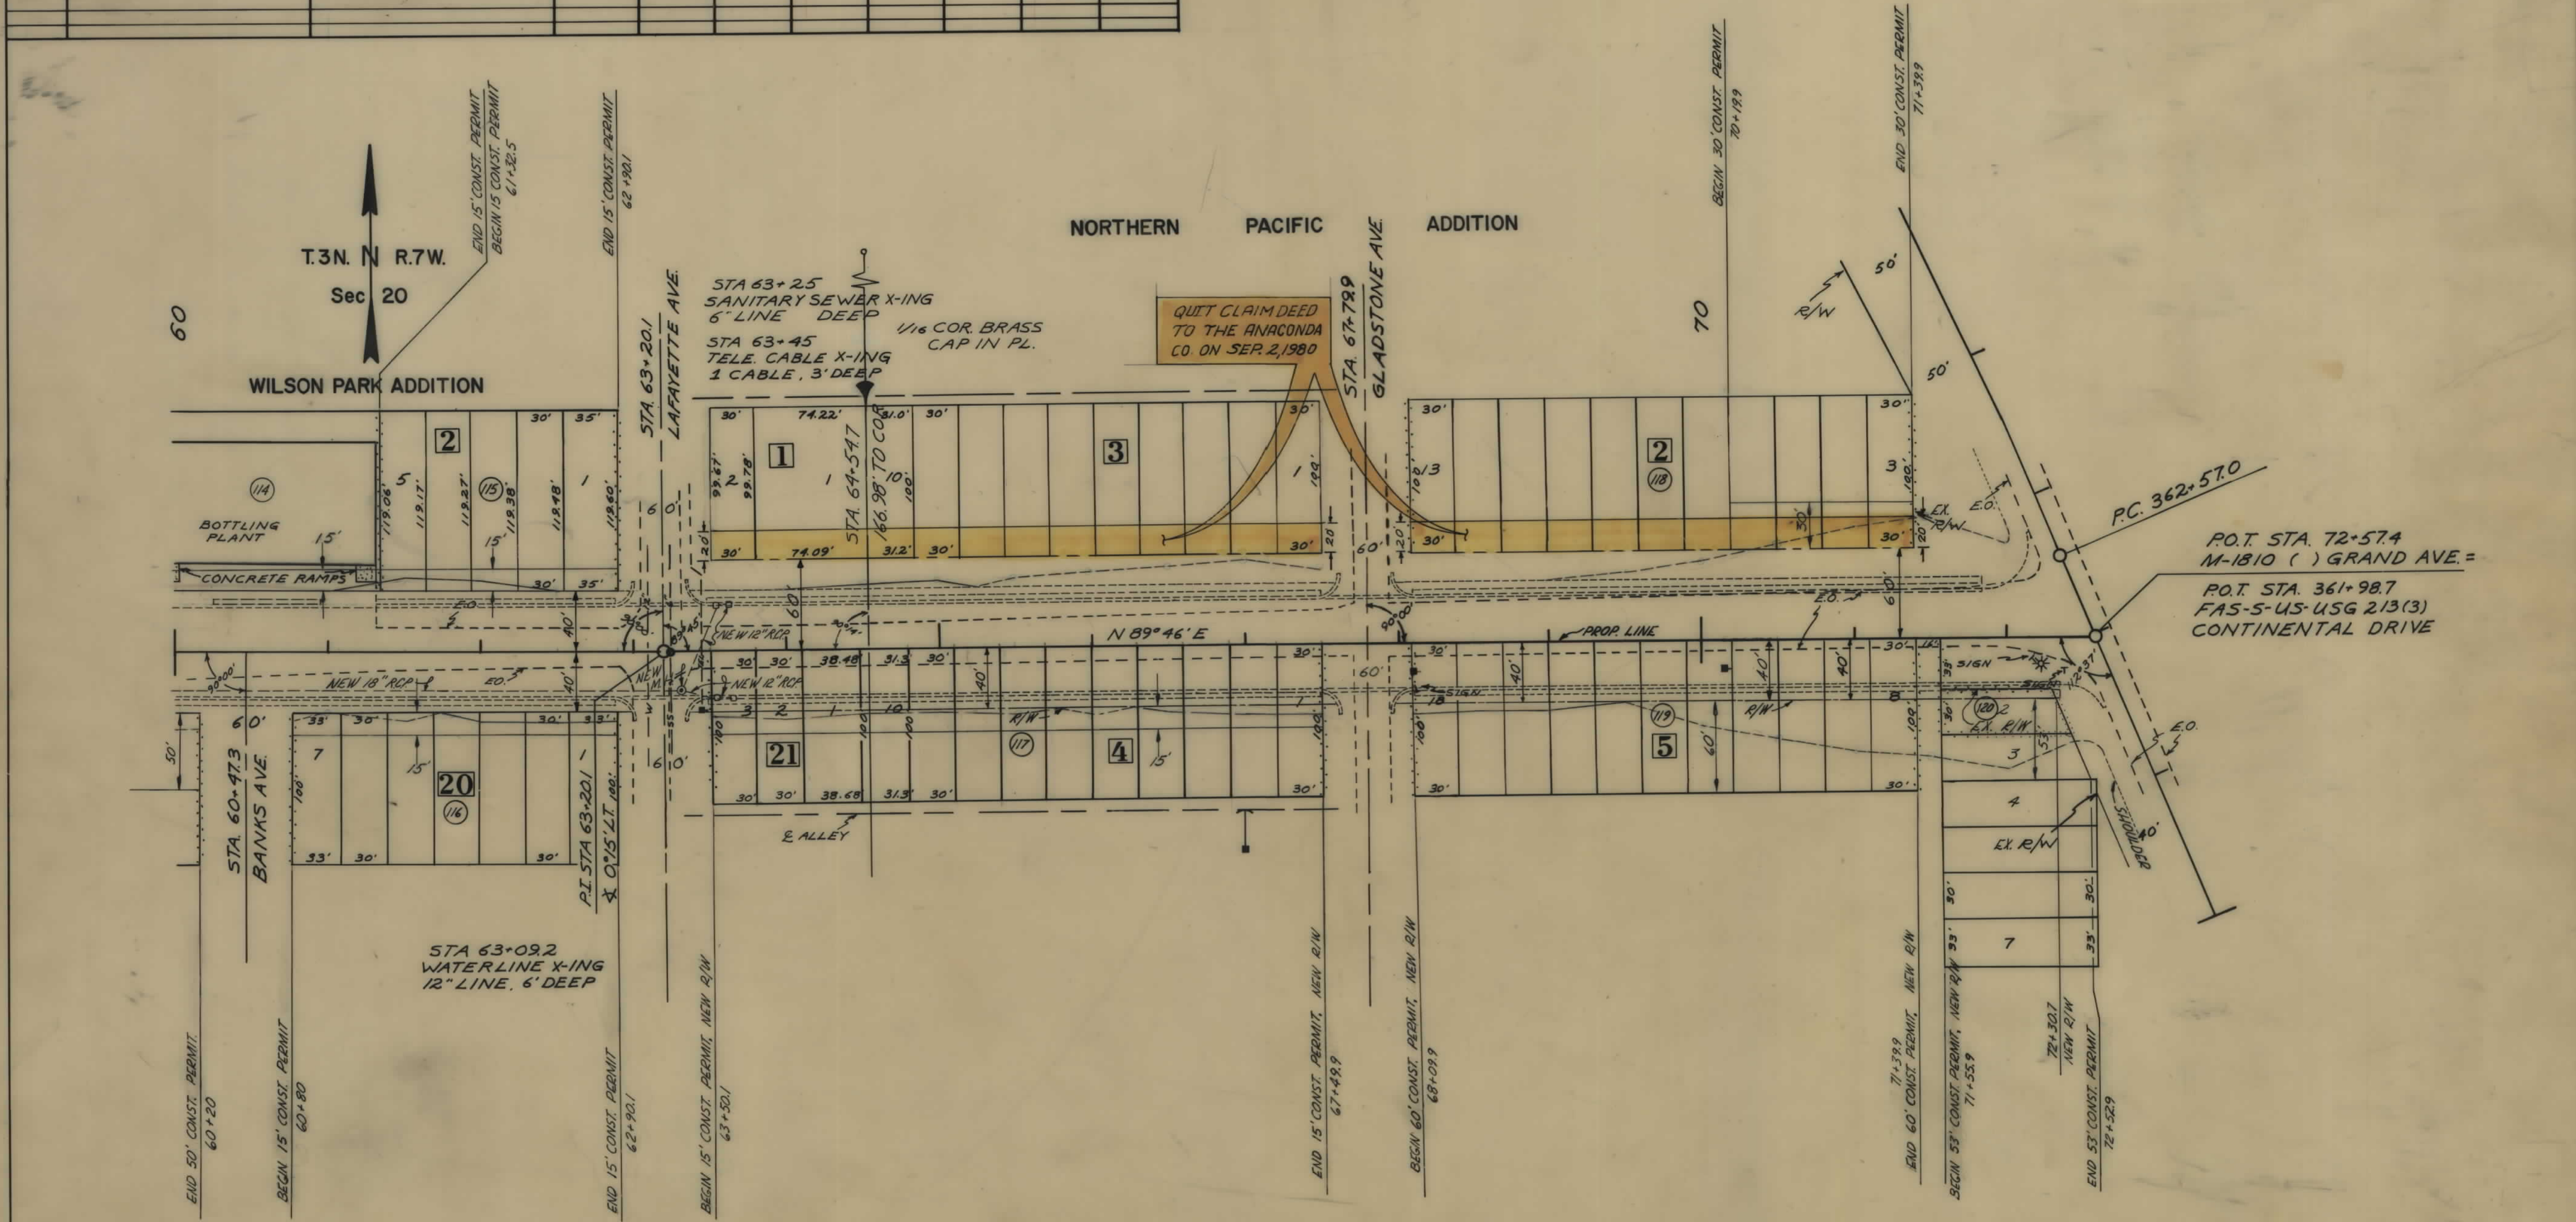

BACKSLOPE LIMITS
INCLUDE ROUNDING
CONSTRUCTION LIMITS
TOP OF CUT
TOE OF FILL

STATE OF MONTANA
DEPARTMENT OF HIGHWAYS
LAND REQUIRED FOR RIGHT OF WAY
SILVER BOW COUNTY
SCALE 1"=50' MAP COMPLETED

MAP TRANS. TO R/W
MAP REVISED 12-5-79, 3-10-80, 8-26-80
B.P.R. APPROVAL 11-5-79