

PLANS

NOT


TO

SCALE

OWNERSHIPS										
PARCEL	N A M E	A D D R E S S	TOTAL AREA	GROSS R/W AREA	EX. EASE. AREA	NET AREA	REMAINDER		CONST. PMT. AREA	EASEMENT AREA
							LEFT	RIGHT		
1	CITY OF GREAT FALLS			1.25		1.25				
2	APOLLO ENTERPRISES	BOX 738 GREAT FALLS, MT.		0.20		0.20				
3	CITY OF GREAT FALLS			0.83		0.83				
1 & 3	CITY OF GREAT FALLS			2.08		2.08				

STATE	PROJECT NUMBER	SHEET NO.	TOTAL SHEETS
	FAU-5205	1	1

RIVER DRIVE

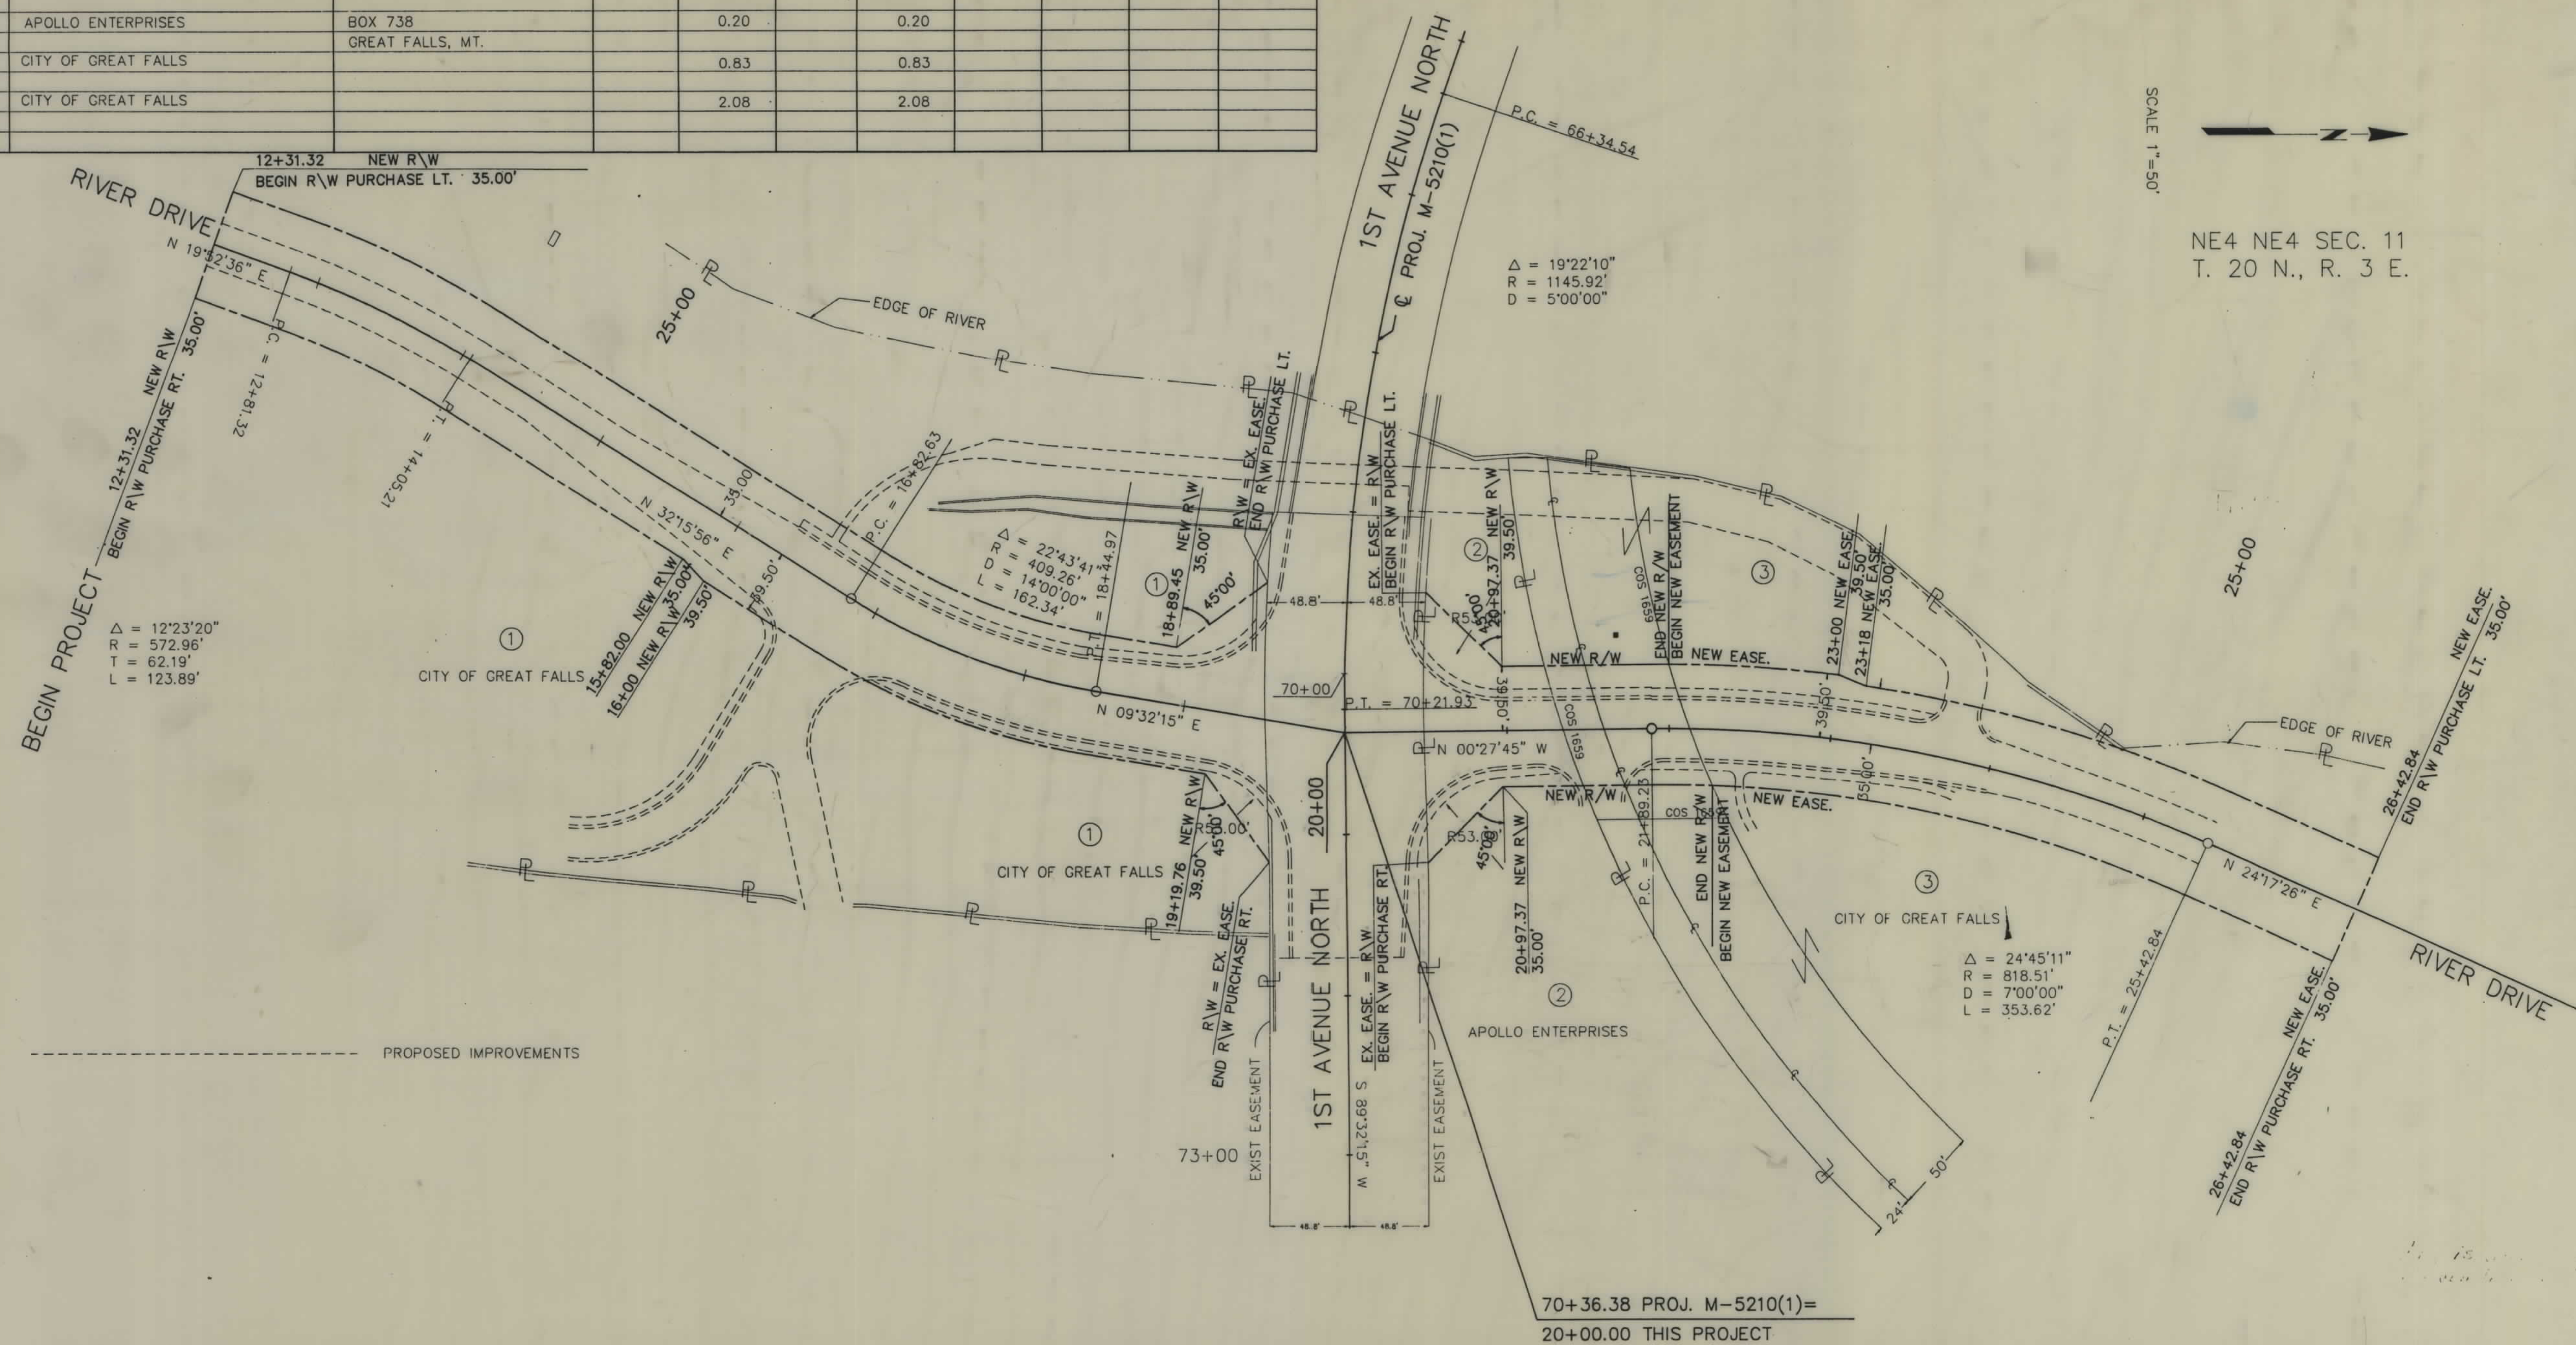

SCALE 1" = 50'

NE4 NE4 SEC. 11
T. 20 N., R. 3 E.

CONSULTANT HANDLED PLANS FOR PROJECT.

CITY HANDLED TRANSACTIONS FOR R/W PURCHASE.

CONSTRUCTION LIMITS
TOP OF CUT - - - - -
TOE OF FILL - - - - -
CONSTRUCTION LIMITS
INCLUDE BACKSLOPE ROUNDING

MAP TRANS. TO R/W
MAP REVISED
FHWA APPROVAL

STATE OF MONTANA
DEPARTMENT OF HIGHWAYS
LAND REQUIRED FOR RIGHT OF WAY
CASCADE COUNTY
SCALE 1" = 50'