


PLANS
NOT
TO
SCALE

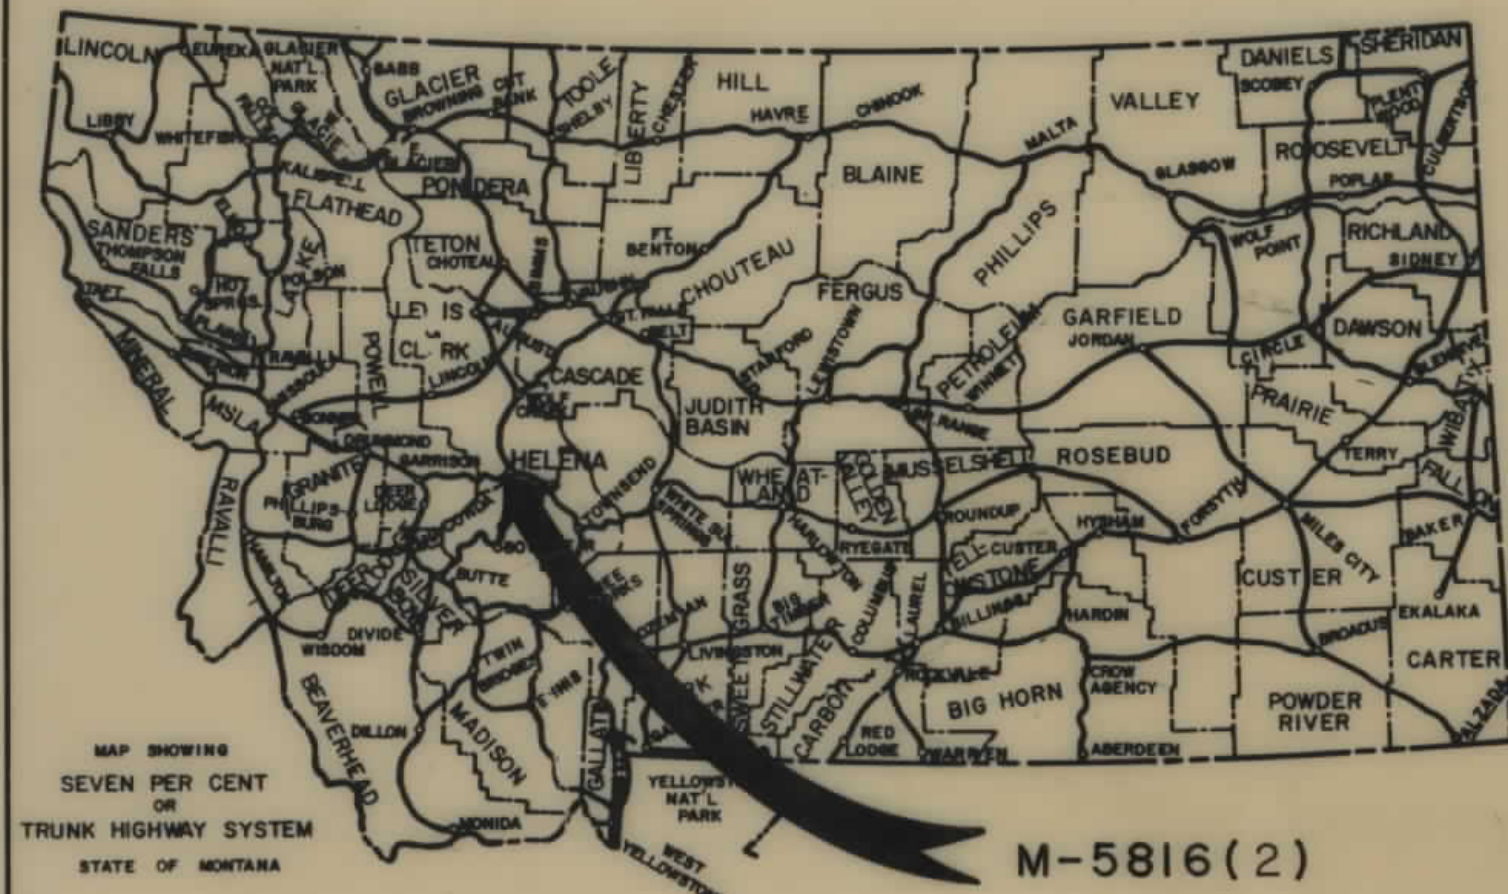

CONVENTIONAL SIGNS	
RIGHT OF WAY LINE	---
CENTERLINE() OR PROJECTED LINE	---
STK'D. CENTERLINE	---
PARCEL NUMBER	②
OWNERSHIP BOUNDARY	---
R/W USE EXISTING R/W LT OR RT	---
PRESENT TRAVELED WAY (P.T.W.)	---
R/W LINE FENCED	---
RAILROAD R/W	---
CONSTRUCTION LIMITS	CUT --- FILL ---
FENCE LINE	---
CONTROL OF ACCESS WITH FENCE	---
CONTROL OF ACCESS WITHOUT FENCE	---
GATE IN FENCE	---
CATTLE GUARD=24'	---
STATE & NATIONAL BORDER LINES	---
CITY OR TOWN LIMITS LINE	---
COUNTY LINE	---
RESERVATION LINE	---
TOWNSHIP & SECTION LINE	---
1/2 SECTION LINE	---
1/4 SECTION LINE	---
SECTION CORNER	FOUND UNFOUND
1/4 SECTION COR.	---
1/16 SECTION COR.	---
CENTER OF SECTION	---
TELEPHONE OR TELEGRAPH POLES IN PLACE	---
POWER POLES IN PLACE	---
TEL OR TEL OR POWER POLES TO BE MOVED	---
NEW PIPES	---
OLD PIPES IN PLACE	---
OUTLET DITCH	---
INLET DITCH	---
DITCHES	---
CHANNEL CHANGES	CH. CH. ---
BRIDGE	---
RAILROADS	---

RELATED PROJECTS

ASSOCIATED PROJECT AGREEMENT NUMBERS

M-5816(1) PE
M-5816(2) R/W & I.C.
M-5816() CONST.

STATE OF MONTANA

DEPARTMENT OF HIGHWAYS

RIGHT OF WAY PLAN OF


FEDERAL AID PROJECT NO. M-5816(2) R/W & I.C.

BROADWAY-HELENA

WARREN STREET TO MONTANA AVE.

LEWIS AND CLARK COUNTY

0.9 MILE

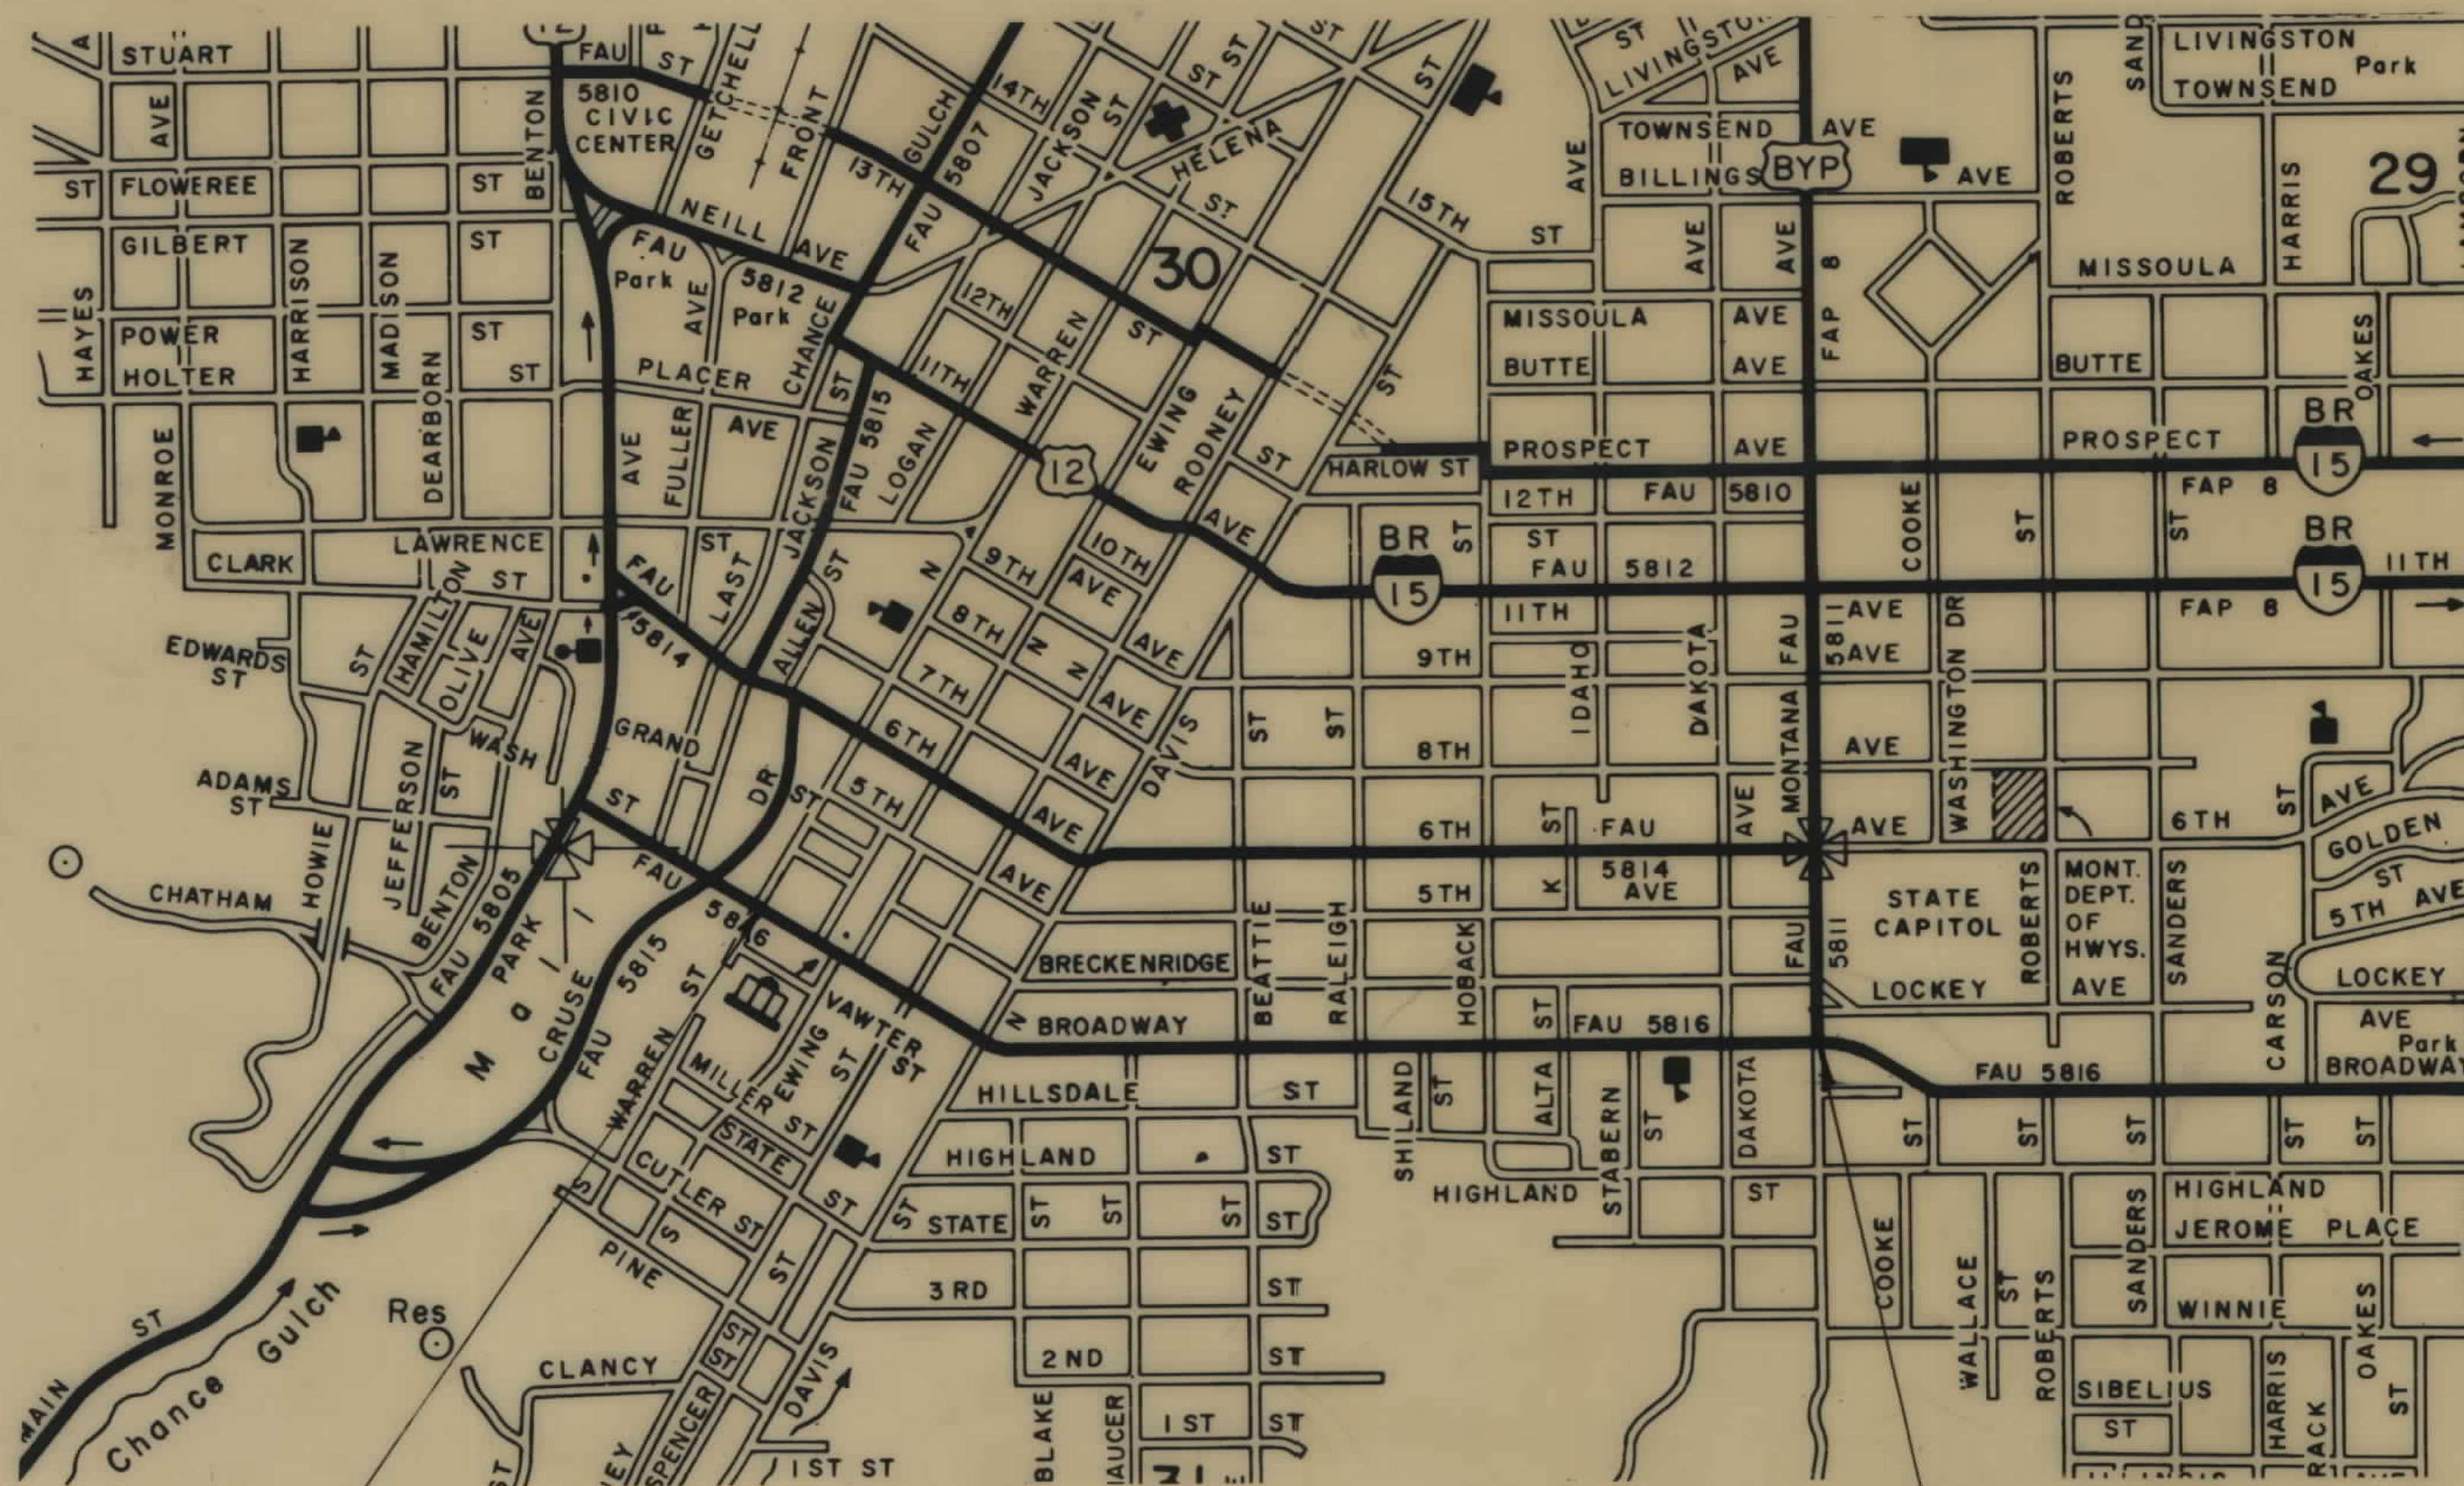

100+86.8 BEG. M-5816(2) R/W

146+12.2 END M-5816(2) R/W

STATE OF MONTANA	FED. AID PROJECT NUMBERS		STATE NO.	SHEET NO.	TOTAL SHEETS
	CONST. NO.	R/W NO.			
	M-5816()	M-5816(2)	5816-02	1	10

INDEX


PARCEL NO.	OWNERSHIPS	SHEET NO.
1	CLYDE A. & WANDA CHRISTOFFERSON	2
2	RUTH J. GILLESPIE	3
3	HARRY A. AMUNDSON	3
4	RONALD S. & JUDAN K. PERRY	3
5	MATT & AUDREY WIRTZ	3
6	DONALD & JEAN PULLIN	3
7	DONALD & JEAN PULLIN	3
8	DELETED	3
9	ROBERT J. SEWELL, JR	4
10	ROBERT J. SEWELL, JR	4
11	ROBERT J. SEWELL, JR	4
12	DANIEL J. WOODSELL & MARK LINDSAY	5
13	VIRGINIA G. GRIFFING	7
14	RAYNOR H. & GLADYS M. ROBERTS	8
15	DARYL SONNENBERG	8
16	JAMES M. & ELLEN HASENDORF	8
17	ROBERT S. TURNER	8
18	THOMAS F. & TAMARA A. EICHNER	8
19	MARGARET L. WEBER	8
20	SHARON D. HARMON & WILLIAM A. HOOPER	8
21	MOSIE E. JONES	8
22	MOSIE E. JONES ET AL	8
23	AUDREY J. SHERAN	8
24	KENNETH R. & VOLA J. BARRETT	8
25	JAMES & BARBARA SCHUMA	8
26	HELENA SCHOOL DISTRICT #1	8
27	ELINDA M. DICKSON	9
28	RICHARD C. & JANICE E. ANDERSON	9
29	GEORGE & JEAN HARRIS	9
30	DON E. BEUTSON & JOHN D. ERICKSON	9
31	CARL E. & CHARLOTTE C. SWANSON	9
32	WILLIAM A. & MARCIA J. VOLLMER	10
34	LEROY R. BATTERSHELL	10
35	SARAH C. HEROLD	10
33	HELENA SCHOOL DISTRICT #1	9

STATE OF MONTANA DEPARTMENT OF HIGHWAYS	
APPROVED: OCT 20 1976	
H.J. ANDERSON DIRECTOR OF HIGHWAYS BY: ADMINISTRATOR ENGINEERING DIVISION	
U.S. DEPARTMENT OF TRANSPORTATION FEDERAL HIGHWAY ADMINISTRATION	
APPROVED:	DATE
DIVISION ENGINEER	

Reg. App 11/1/76
State App- 4/13/77, 4-18-77

OWNERSHIPS										
PARCEL	NAME	ADDRESS	TOTAL AREA	GROSS R/W AREA	P.T.W. AREA	AREA TO BE ACQUIRED	REMAINDER		CONST. PERM. AREA	CONST. EASE AREA
							LEFT	RIGHT		
2	RUTH J. GILLESPIE	310 BROADWAY HELENA, MONTANA							275 SQ. FT.	
3	HARRY A. AMUNDSON	320 BROADWAY HELENA, MONTANA							470 SQ. FT.	
4	RONALD S. & JOAN K. PERRY	HELENA, MONT.							160 SQ. FT.	
5	MATT & AUDREY WIRTZ								155 SQ. FT.	
6	DONALD & JEAN PULLIN	327 BROADWAY HELENA, MONTANA							300 SQ. FT.	
7	DONALD & JEAN PULLIN	327 BROADWAY HELENA, MONTANA							450 SQ. FT.	
8	DELETED									

STATE OF MONTANA	FED. AID PROJECT NUMBERS		STATE NO.	SHEET TOTAL	
	CONST. NO.	R/W NO.		NO.	SHEETS
	M-5816 (1)	11-5816 (2)	5816-02	3	10

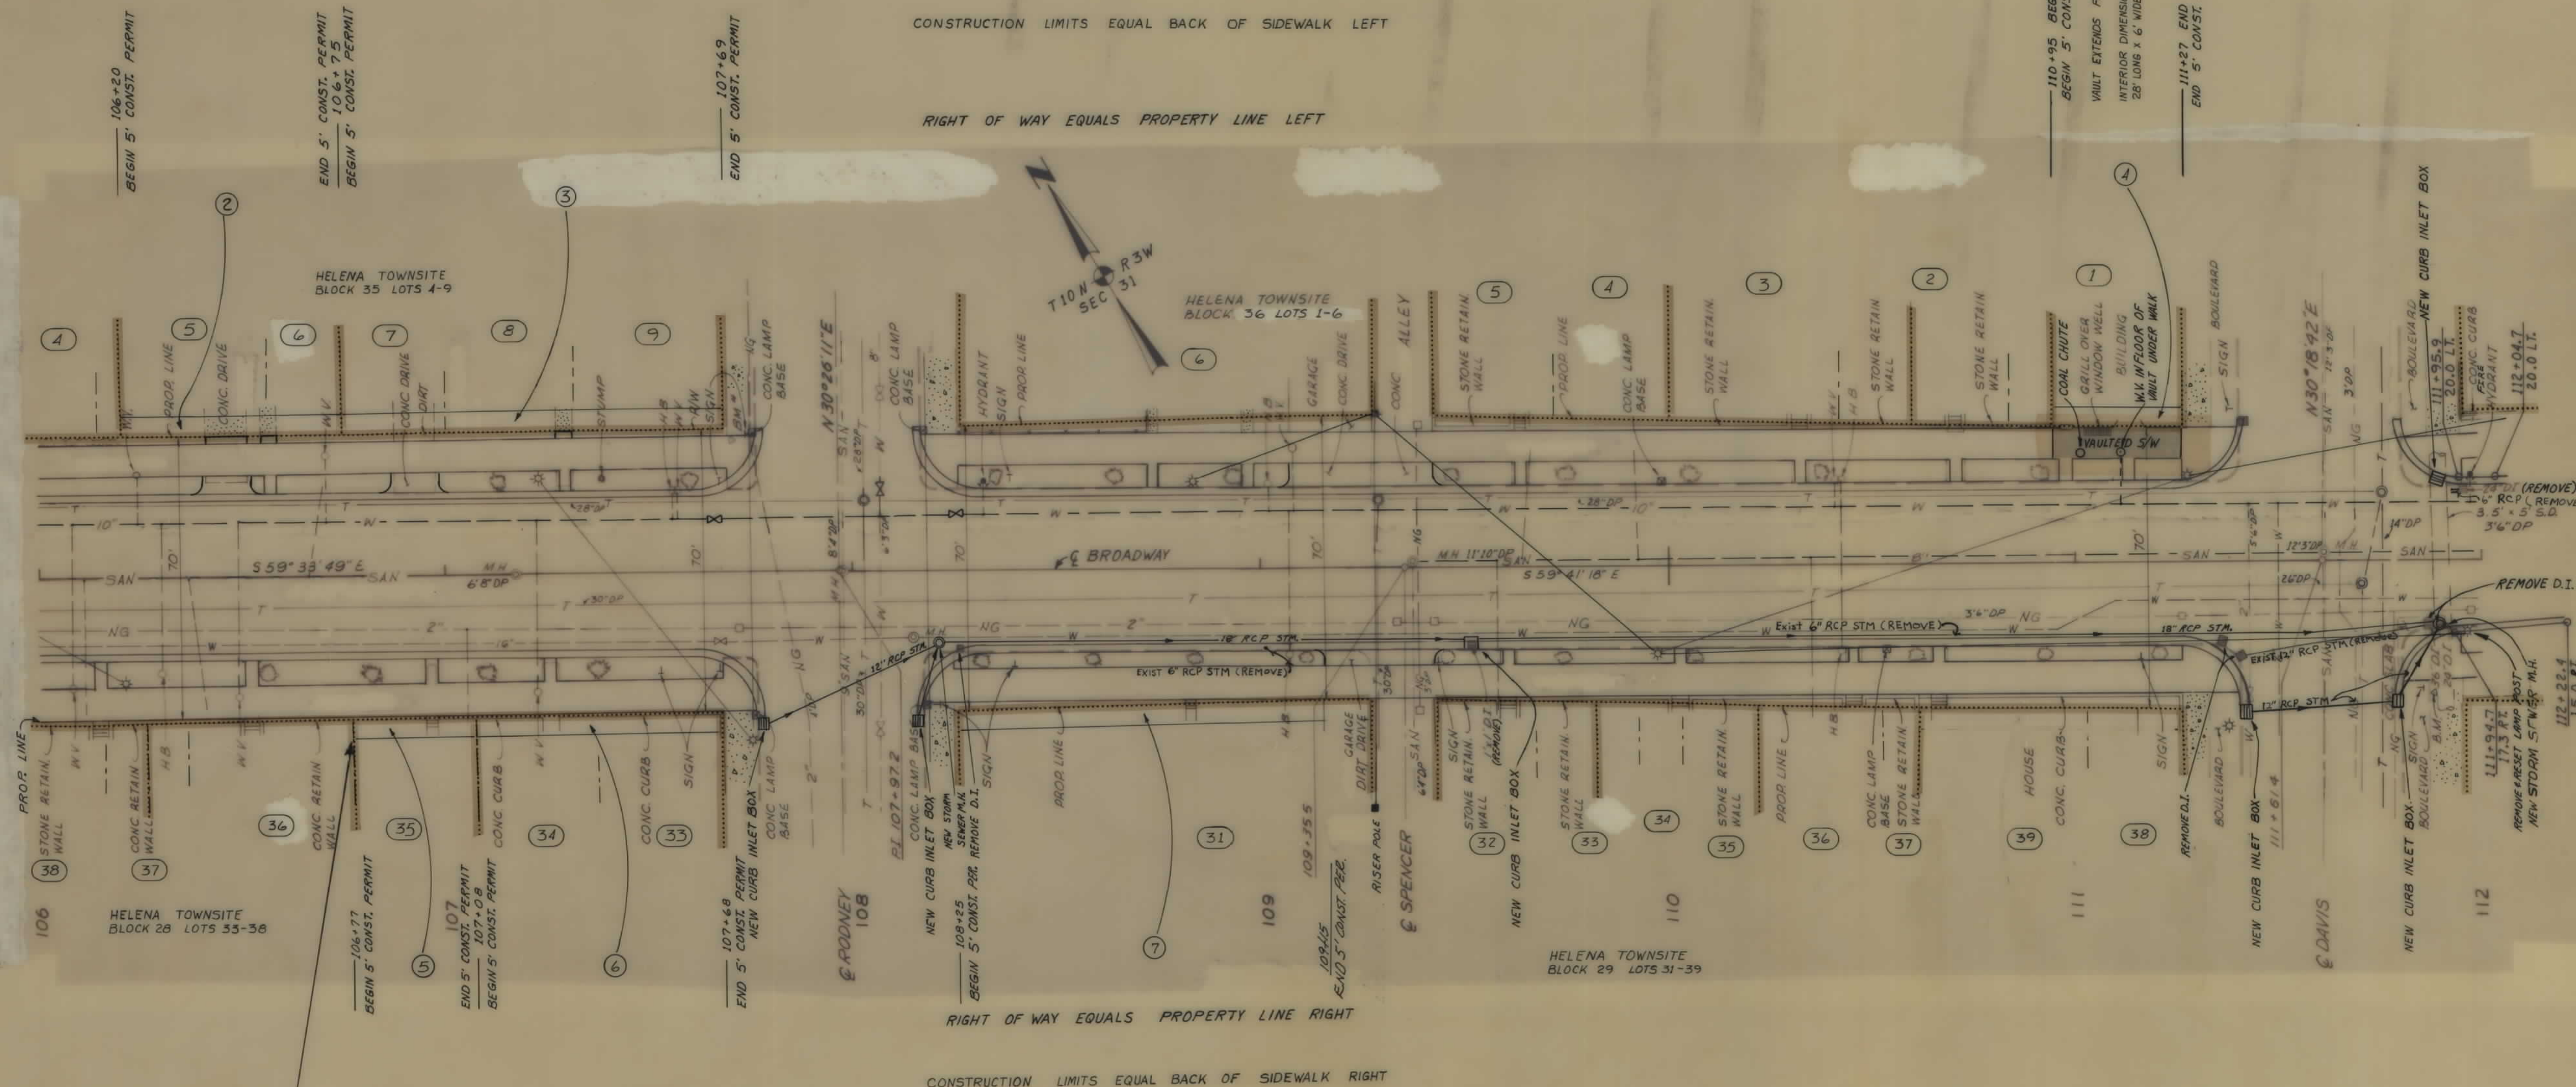

106+77 BEG. RIW ACQUISITION RT.

BACKSLOPE LIMITS INCLUDE ROUNDING CONSTRUCTION LIMITS TOP OF CUT TOE OF FILL		STATE OF MONTANA DEPARTMENT OF HIGHWAYS LAND REQUIRED FOR RIGHT OF WAY LEWIS AND CLARK COUNTY
MAP TRANS TO R/W MAP REVISED 4-18-77	SCALE 1"=20' MAP COMPLETED	
BPR APPROVAL Reg. App. 11/1/76	State App. 4/13/77	

STATE OF MONTANA	FED. AID PROJECT NUMBERS		STATE	SHEET	TOTAL
	CONST. NO.	R/W NO.	NO.	NO.	SHEETS
	M-5816 (1)	M-5816 (2)	5816-02	5	10




CONSTRUCTION LIMITS EQUAL BACK OF SIDEWALK RIGHT

BACKSLOPE LIMITS INCLUDE ROUNDING CONSTRUCTION LIMITS TOP OF CUT _____ TOE OF FILL _____	STATE OF MONTANA DEPARTMENT OF HIGHWAYS LAND REQUIRED FOR RIGHT OF WAY LEWIS AND CLARK COUNTY SCALE 1" = 20' MAP COMPLETED
MAP TRANS. TO R/W _____ MAP REVISED _____	
B.P.R. APPROVAL 4-18-77 <i>H.C. App 11/1/70</i>	

OWNERSHIPS									
PARCEL	NAME	ADDRESS	TOTAL AREA	GROSS R/W AREA	P.T.W. AREA	AREA TO BE ACQUIRED	REMAINDER		CONST. PERM. AREA
							LEFT	RIGHT	CONST. PERM. AREA
14	RAYNOR H. & GLADYS M. ROBERTS	2105 39TH STREET MISSOULA, MT.							125 SQ. FT.
15	DARYL SONNENBERG	HELENA, MONT.							120 SQ. FT.
16	JAMES M. & ELLEN M. HASENDORF	906 BROADWAY HELENA, MT.							130 SQ. FT.
17	ROBERT S. TURNER	96 CHARLES & GOLDA ANNA McLANE	908 BROADWAY HELENA, MONTANA						230 SQ. FT.
18	THOMAS F. & TAMARA A. EICHNER	BOX 364 MISSOULA, MT.							180 SQ. FT.
19	MARGARET L. WEBER	STAR ROUTE BONNER, MT.							185 SQ. FT.
20	SHARON D. HARMON & Wm A. HODDER	1002 BROADWAY HELENA, MT.							370 SQ. FT.
21	MOSIE E. JONES	1012 BROADWAY HELENA, MT.							245 SQ. FT.
22	MOSIE E. JONES ET AL	1012 BROADWAY HELENA, MT.							375 SQ. FT.
23	AUDREY J. SHERAN	5/6 DENNIS & DARLENE ABEYTA 1032 BROADWAY HELENA, MONTANA							435 SQ. FT.
24	KENNETH R. & VOLA J. BARRETT	1000 HIGHLAND HELENA, MT.							475 SQ. FT.
25	JAMES & BARBARA SCHUMA	1013 BROADWAY HELENA, MT.							360 SQ. FT.
26	HELENA SCHOOL DISTRICT #1	7TH & ALLEN HELENA, MT.							245 SQ. FT.

STATE OF MONTANA	FED. AID PROJECT NUMBERS		STATE NO.	SHEET TOTAL	
	CONST. NO.	R/W NO.		NO.	SHEETS
	M-5816 ()	17-5816 (2)		8	10

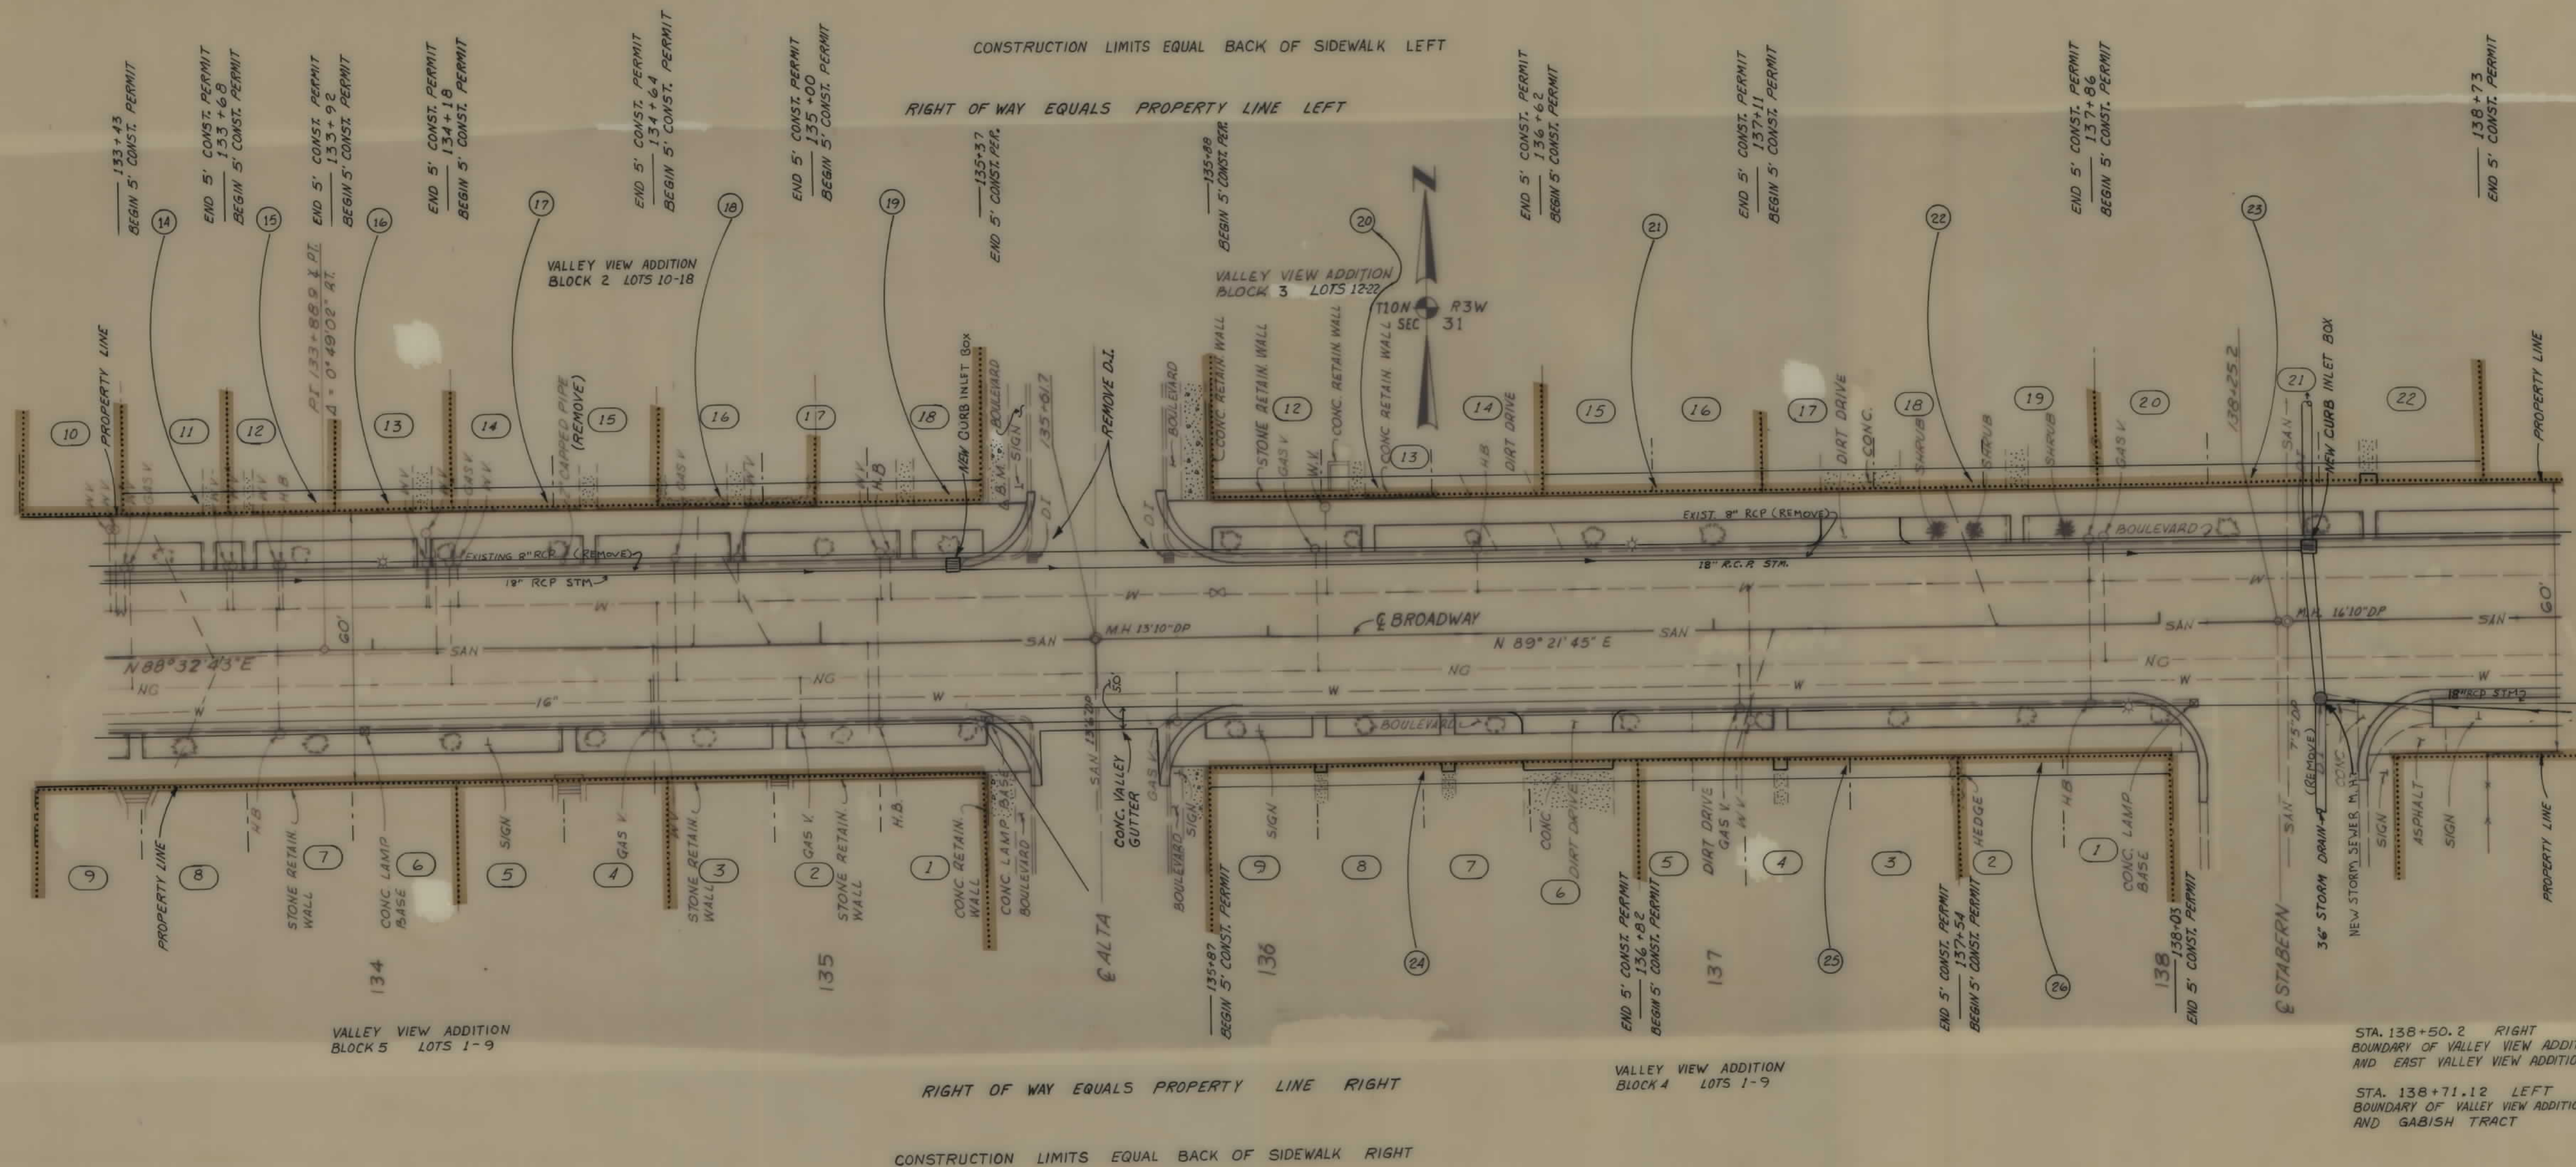

BACKSLOPE LIMITS INCLUDE ROUNDING CONSTRUCTION LIMITS TOP OF CUT TOE OF FILL	STATE OF MONTANA DEPARTMENT OF HIGHWAYS LAND REQUIRED FOR RIGHT OF WAY LEWIS AND CLARK COUNTY SCALE 1"=20' MAP COMPLETED
MAP TRANS. TO R/W MAP REVISED BRR APPROVAL 4-18-77 Reg. App. 11/1/96	

