


PLANS
NOT
TO
SCALE

STATE OF MONTANA	FED. AID PROJECT NUMBERS		STATE	SHEET	TOTAL
	CONST. NO.	R/W NO.	NO.	NO.	SHEETS
	M-8106(4)	M-8106(3)		/	8


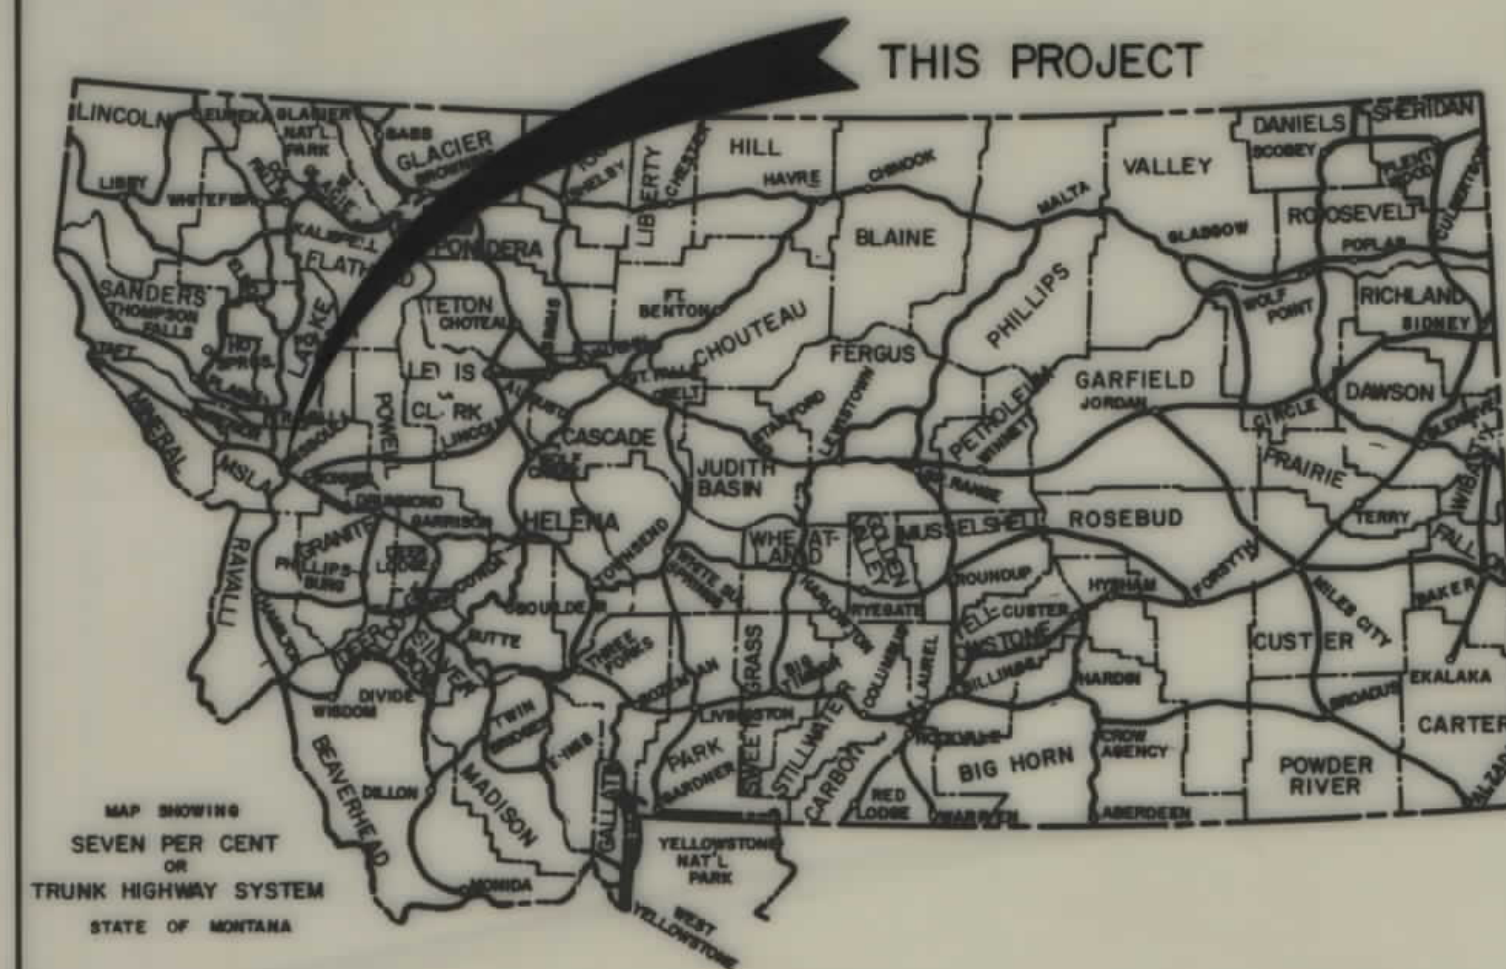


STATE OF MONTANA
DEPARTMENT OF HIGHWAYS
RIGHT OF WAY PLAN OF
FEDERAL AID PROJECT NO.
M 8106 (3)
INT. OF SCOTT ST.-TOOLE AVE.-SPRUCE ST. &
MADISON ST.-SPRUCE ST.
CITY OF MISSOULA
MISSOULA COUNTY

[illegible]

CONVENTIONAL SIGNS

RIGHT OF WAY LINE
CENTERLINE (C) OR PROJECTED LINE
STK'D. CENTERLINE
PARCEL NUMBER
OWNERSHIP BOUNDARY
R/W USE EXISTING R/W LT OR RT
PRESENT TRAVELED WAY (RTW)
R/W LINE FENCED
RAILROAD R/W
CONSTRUCTION LIMITS
FENCE LINE
CONTROL OF ACCESS WITH FENCE
CONTROL OF ACCESS WITHOUT FENCE
GATE IN FENCE
CATTLE GUARD=24'
STATE & NATIONAL BORDER LINES
CITY OR TOWN LIMITS LINE
COUNTY LINE
RESERVATION LINE
TOWNSHIP & SECTION LINE
1/2 SECTION LINE
1/4 SECTION LINE
SECTION CORNER
1/4 SECTION COR.
1/8 SECTION COR.
CENTER OF SECTION
TELEPHONE OR TELEGRAPH POLES IN PLACE
POWER POLES IN PLACE
TEL. OR TEL. OR POWER POLES TO BE MOVED
NEW PIPES
OLD PIPES IN PLACE
OUTLET DITCH
INLET DITCH
DITCHES
CHANNEL CHANGES
BRIDGE
RAILROADS

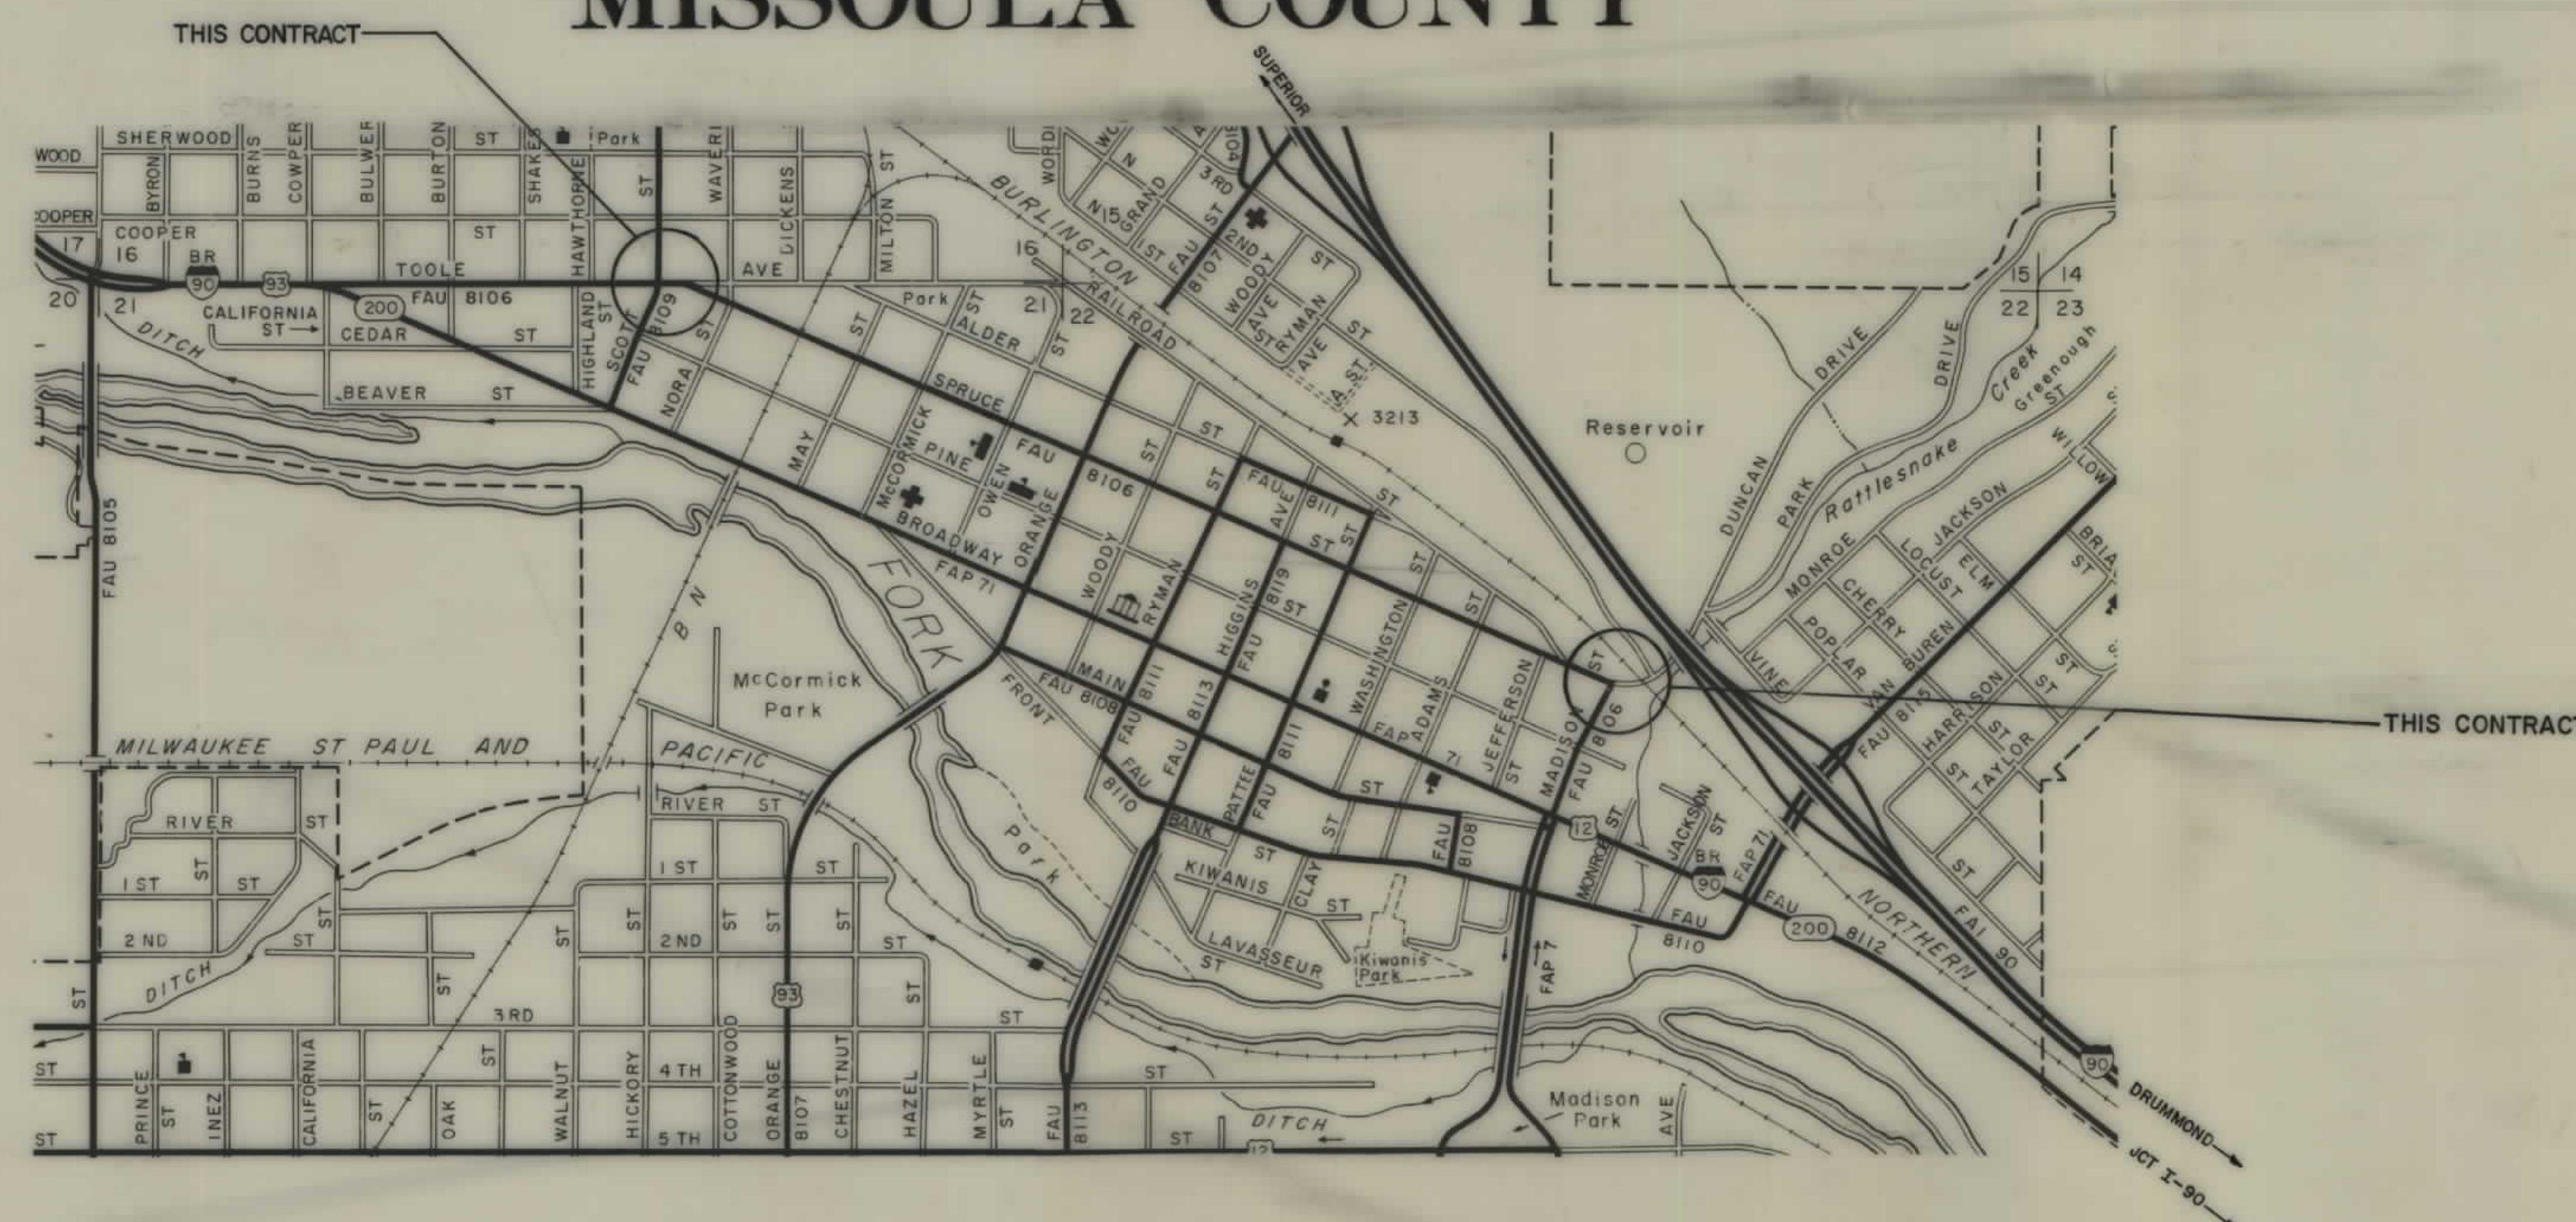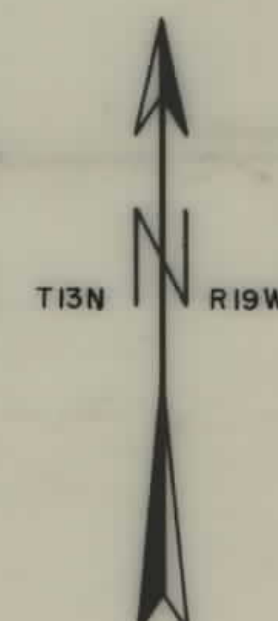


RELATED PROJECTS	

ASSOCIATED AGREEMENT	PROJECT NUMBERS
P 8106 (2)	

DEPARTMENT OF HIGHWAYS APPROVED: <u>FEBRUARY 27</u> 19 <u>79</u> RONALD R. RICHARDS DIRECTOR OF HIGHWAYS BY <u><i>Jack R. Beckert</i></u> ADMINISTRATOR ENGINEERING DIVISION		
U.S. DEPARTMENT OF TRANSPORTATION FEDERAL HIGHWAY ADMINISTRATION		
FHWA FOR APPRAISAL 6-5-78 " " ACQUISITION 6-5-79		
APPROVED: _____ DIVISION ENGINEER DATE		

STATE APP
FHWA APP

STATE OF MONTANA	FED. AID PROJECT NUMBERS		STATE	SHEET	TOTAL
	CONST. NO.	R/W NO.	NO.	NO.	SHEETS
	M-8106(4)	M-8106(3)		2	3

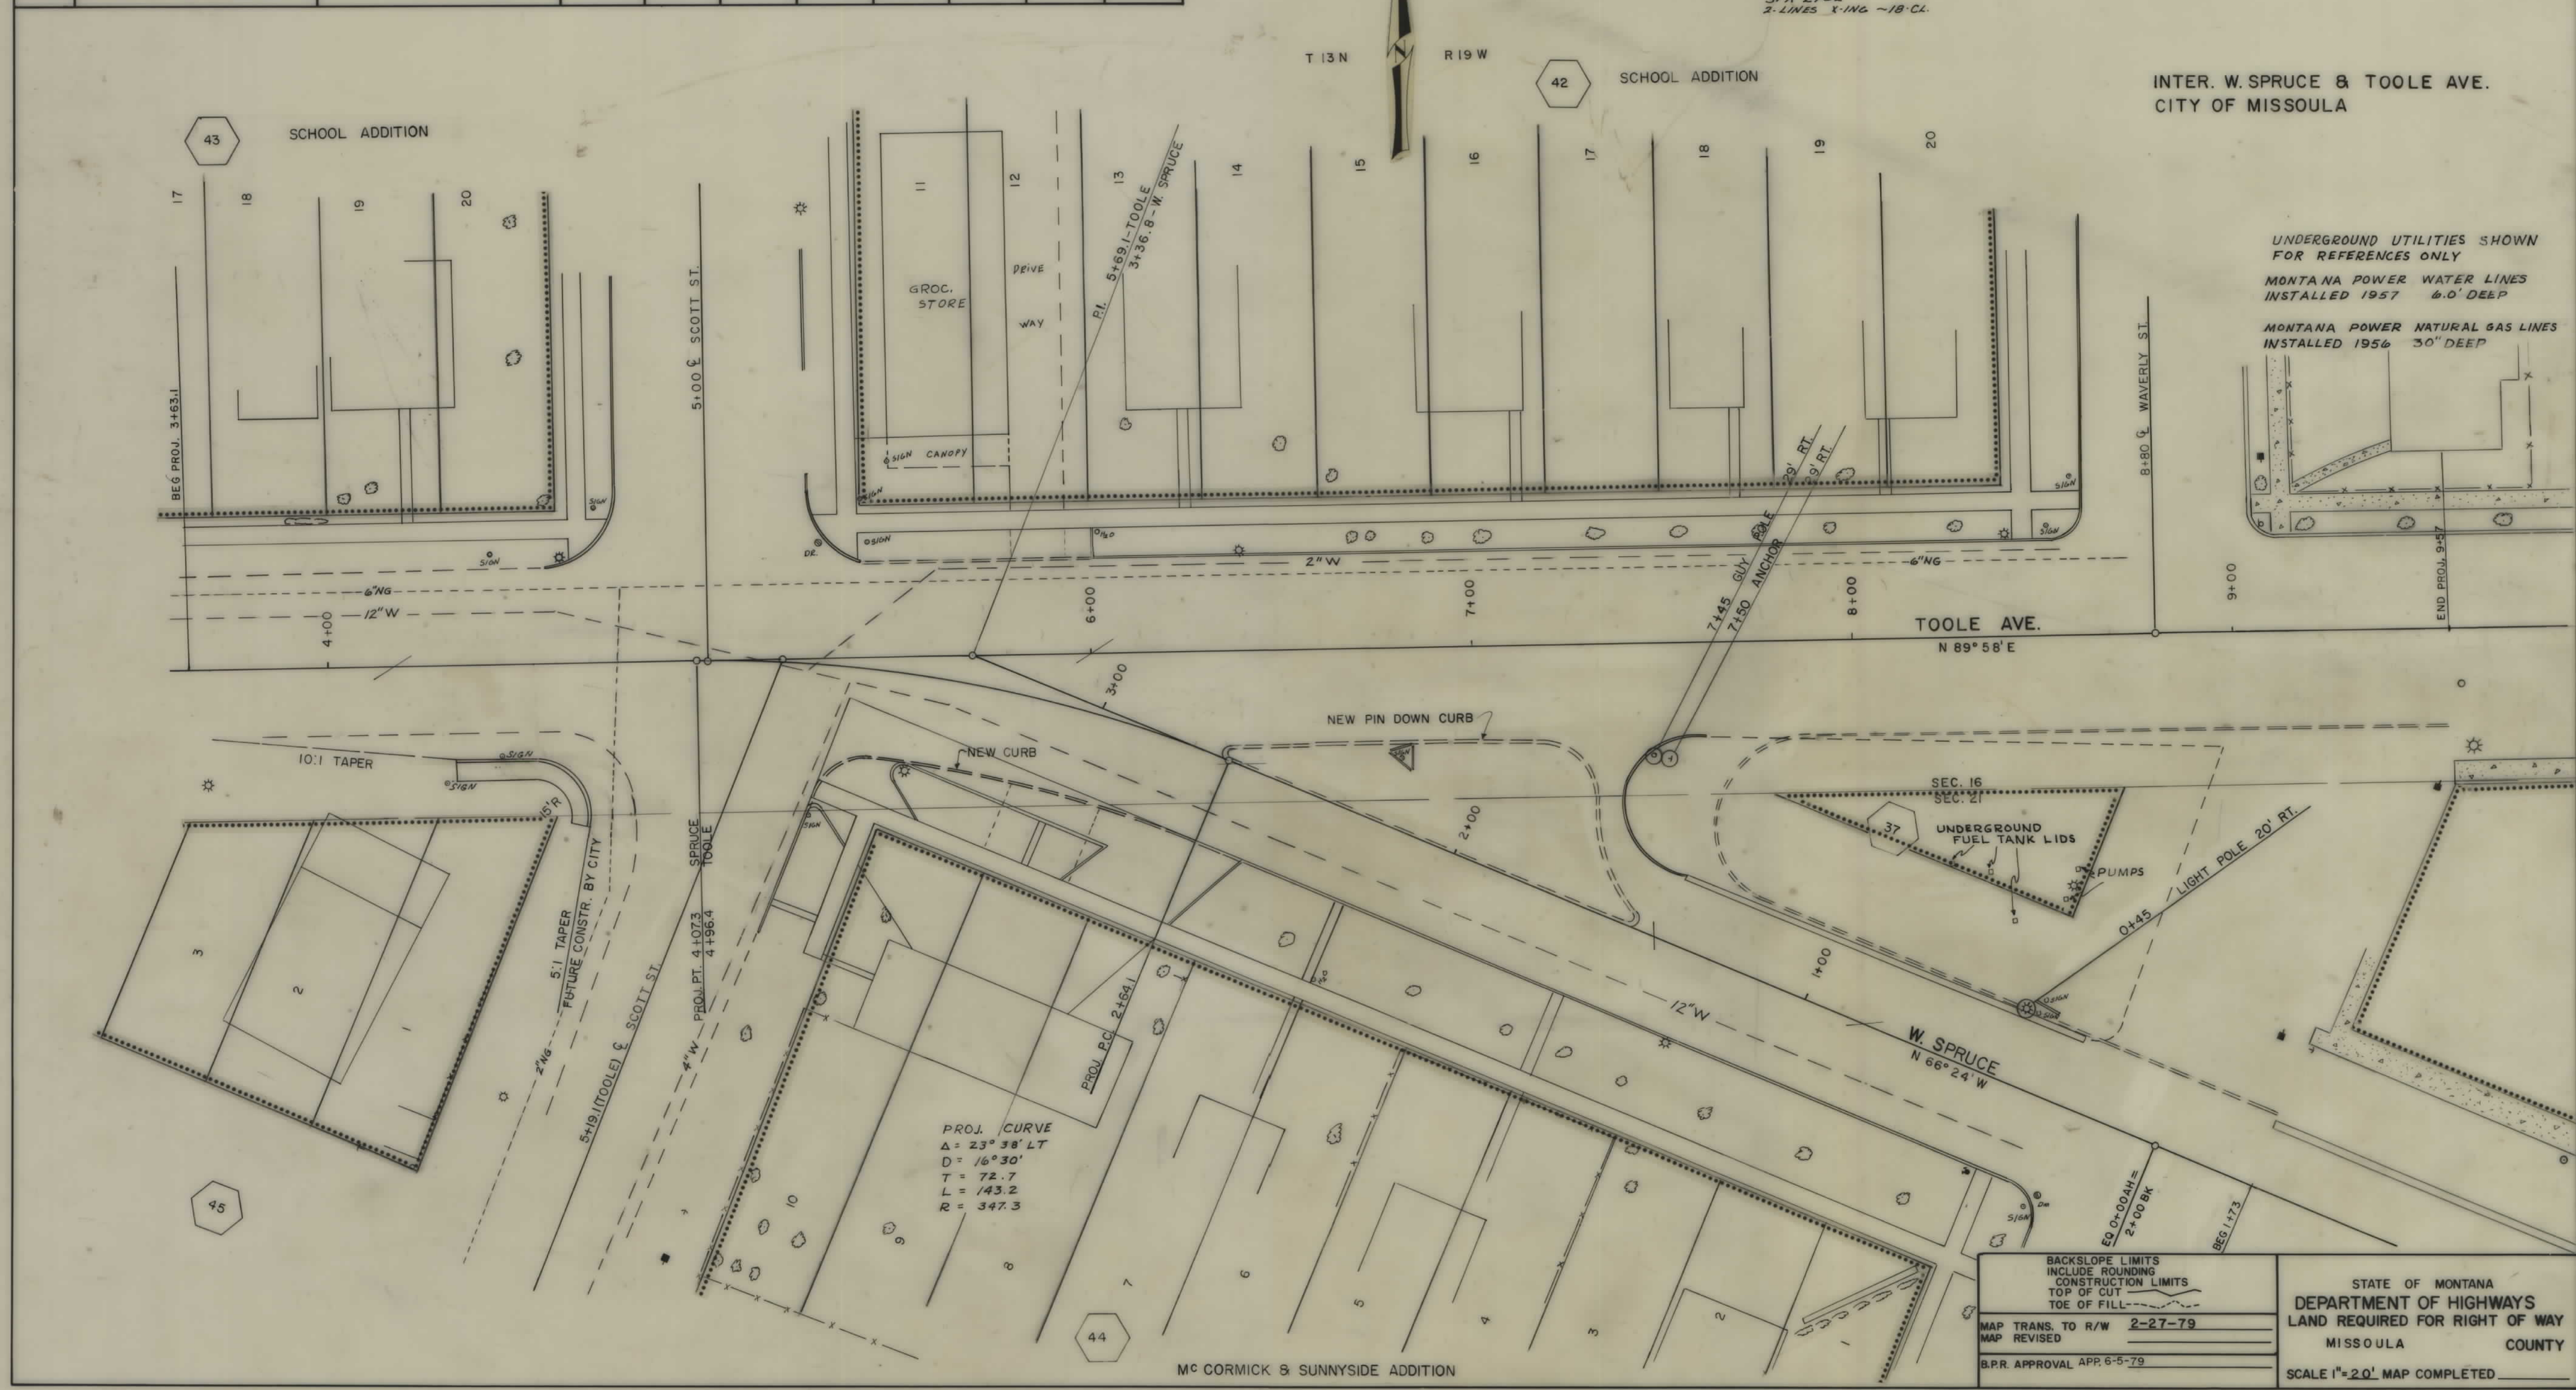

OWNERSHIPS									
PARCEL	NAME	ADDRESS	TOTAL AREA	GROSS R/W AREA	P.T.W. AREA	AREA TO BE ACQUIRED	REMAINDER LEFT	REMAINDER RIGHT	CONST. PERM. AREA
I	BURLINGTON NORTHERN R.R.								1864
									1887

STATE OF MONTANA	FED. AID PROJECT NUMBERS		STATE NO.	SHEET NO.	TOTAL SHEETS
	CONST. NO.	R/W NO.			
	M-8106 (4)	M-8106 (3)		3	3

