


PLANS
NOT
TO
SCALE

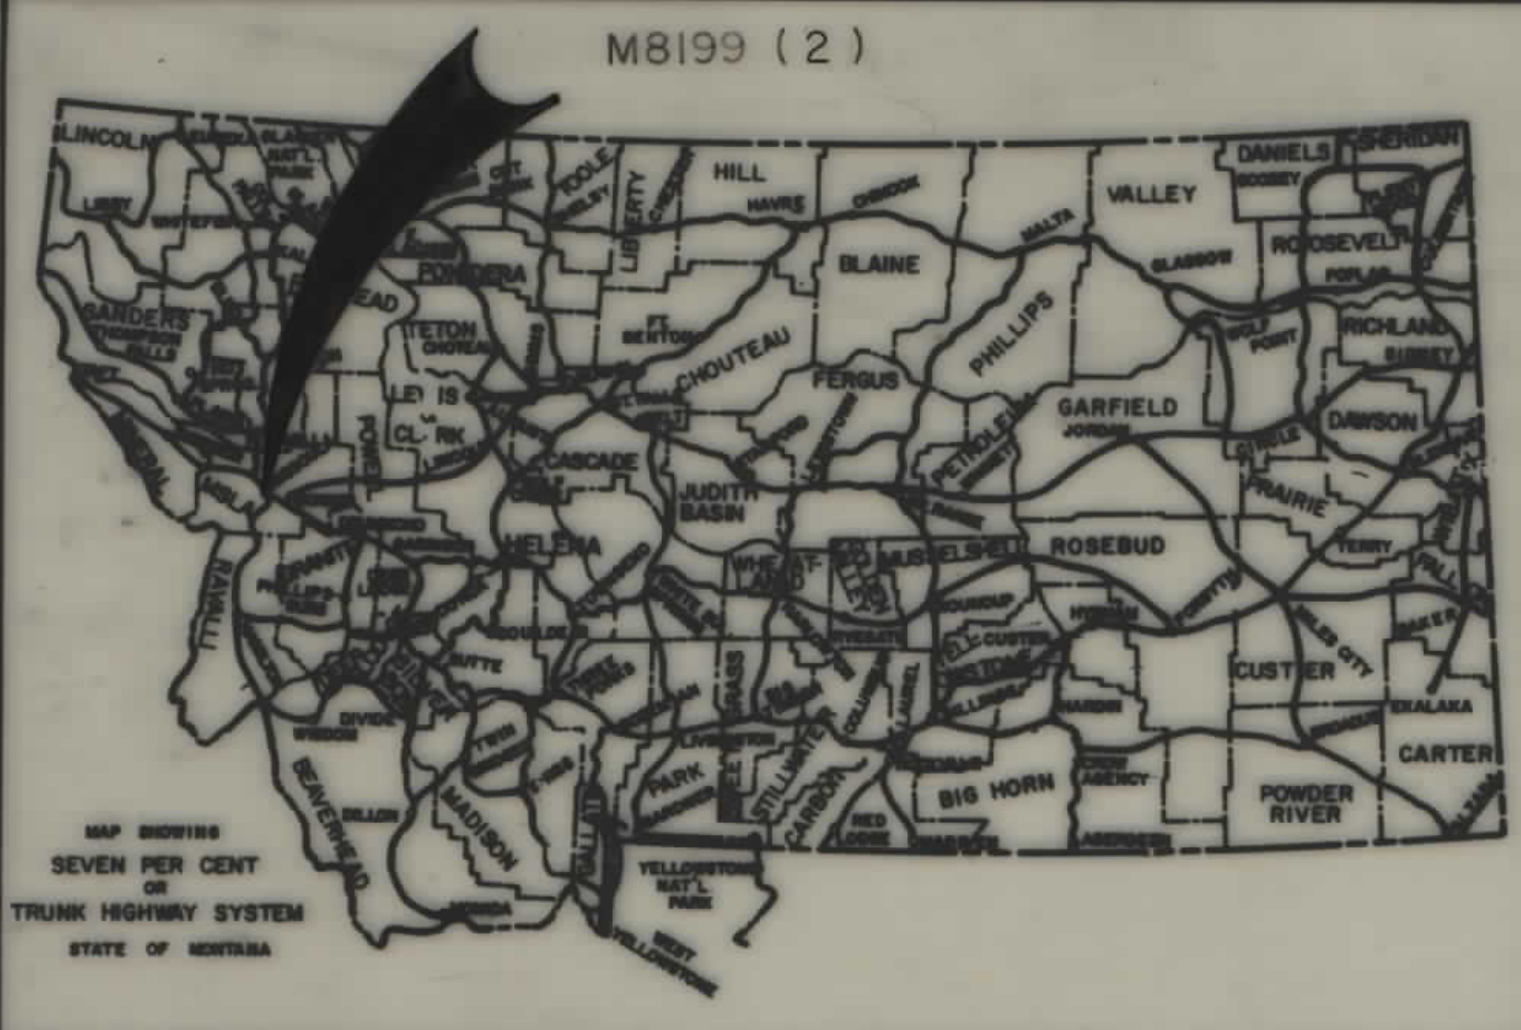


CONVENTIONAL SIGNS

RIGHT OF WAY LINE	---
CENTERLINE (&) OR PROJECTED LINE	---
ST'D. CENTERLINE	---
PARCEL NUMBER	②
OWNERSHIP BOUNDARY	---
R/W USE EXISTING R/W LT OR RT	---
PRESENT TRAVELED WAY (RTW)	---
R/W LINE FENCED	---
RAILROAD R/W	---
CONSTRUCTION LIMITS	CUT --- FILL ---
FENCE LINE	---
CONTROL OF ACCESS WITH FENCE	---
CONTROL OF ACCESS WITHOUT FENCE	---
GATE IN FENCE	---
CATTLE GUARD=24'	---
STATE & NATIONAL BORDER LINES	---
CITY OR TOWN LIMITS LINE	---
COUNTY LINE	---
RESERVATION LINE	---
TOWNSHIP & SECTION LINE	---
1/2 SECTION LINE	---
1/4 SECTION LINE	---
SECTION CORNER	FOUND UNFOUND
1/4 SECTION COR.	---
1/8 SECTION COR.	---
CENTER OF SECTION	---
TELEPHONE OR TELEGRAPH POLES IN PLACE	---
POWER POLES IN PLACE	---
TEL. OR TEL. OR POWER POLES TO BE MOVED	---
NEW PIPES	---
OLD PIPES IN PLACE	---
OUTLET DITCH	---
INLET DITCH	---
DITCHES	---
CHANNEL CHANGES	CH. CH.
BRIDGE	---
RAILROADS	---

RELATED PROJECTS

ASSOCIATED PROJECT AGREEMENT NUMBERS

STATE OF MONTANA
DEPARTMENT OF HIGHWAYS
RIGHT OF WAY PLAN OF
FEDERAL AID PROJECT NO. M 8199 (2) R/W
GRANT ST. & SOUTH AVE. M 8199 (2) UNIT 3
INTERSECTION CONST.
MISSOULA COUNTY
0.1 MILES

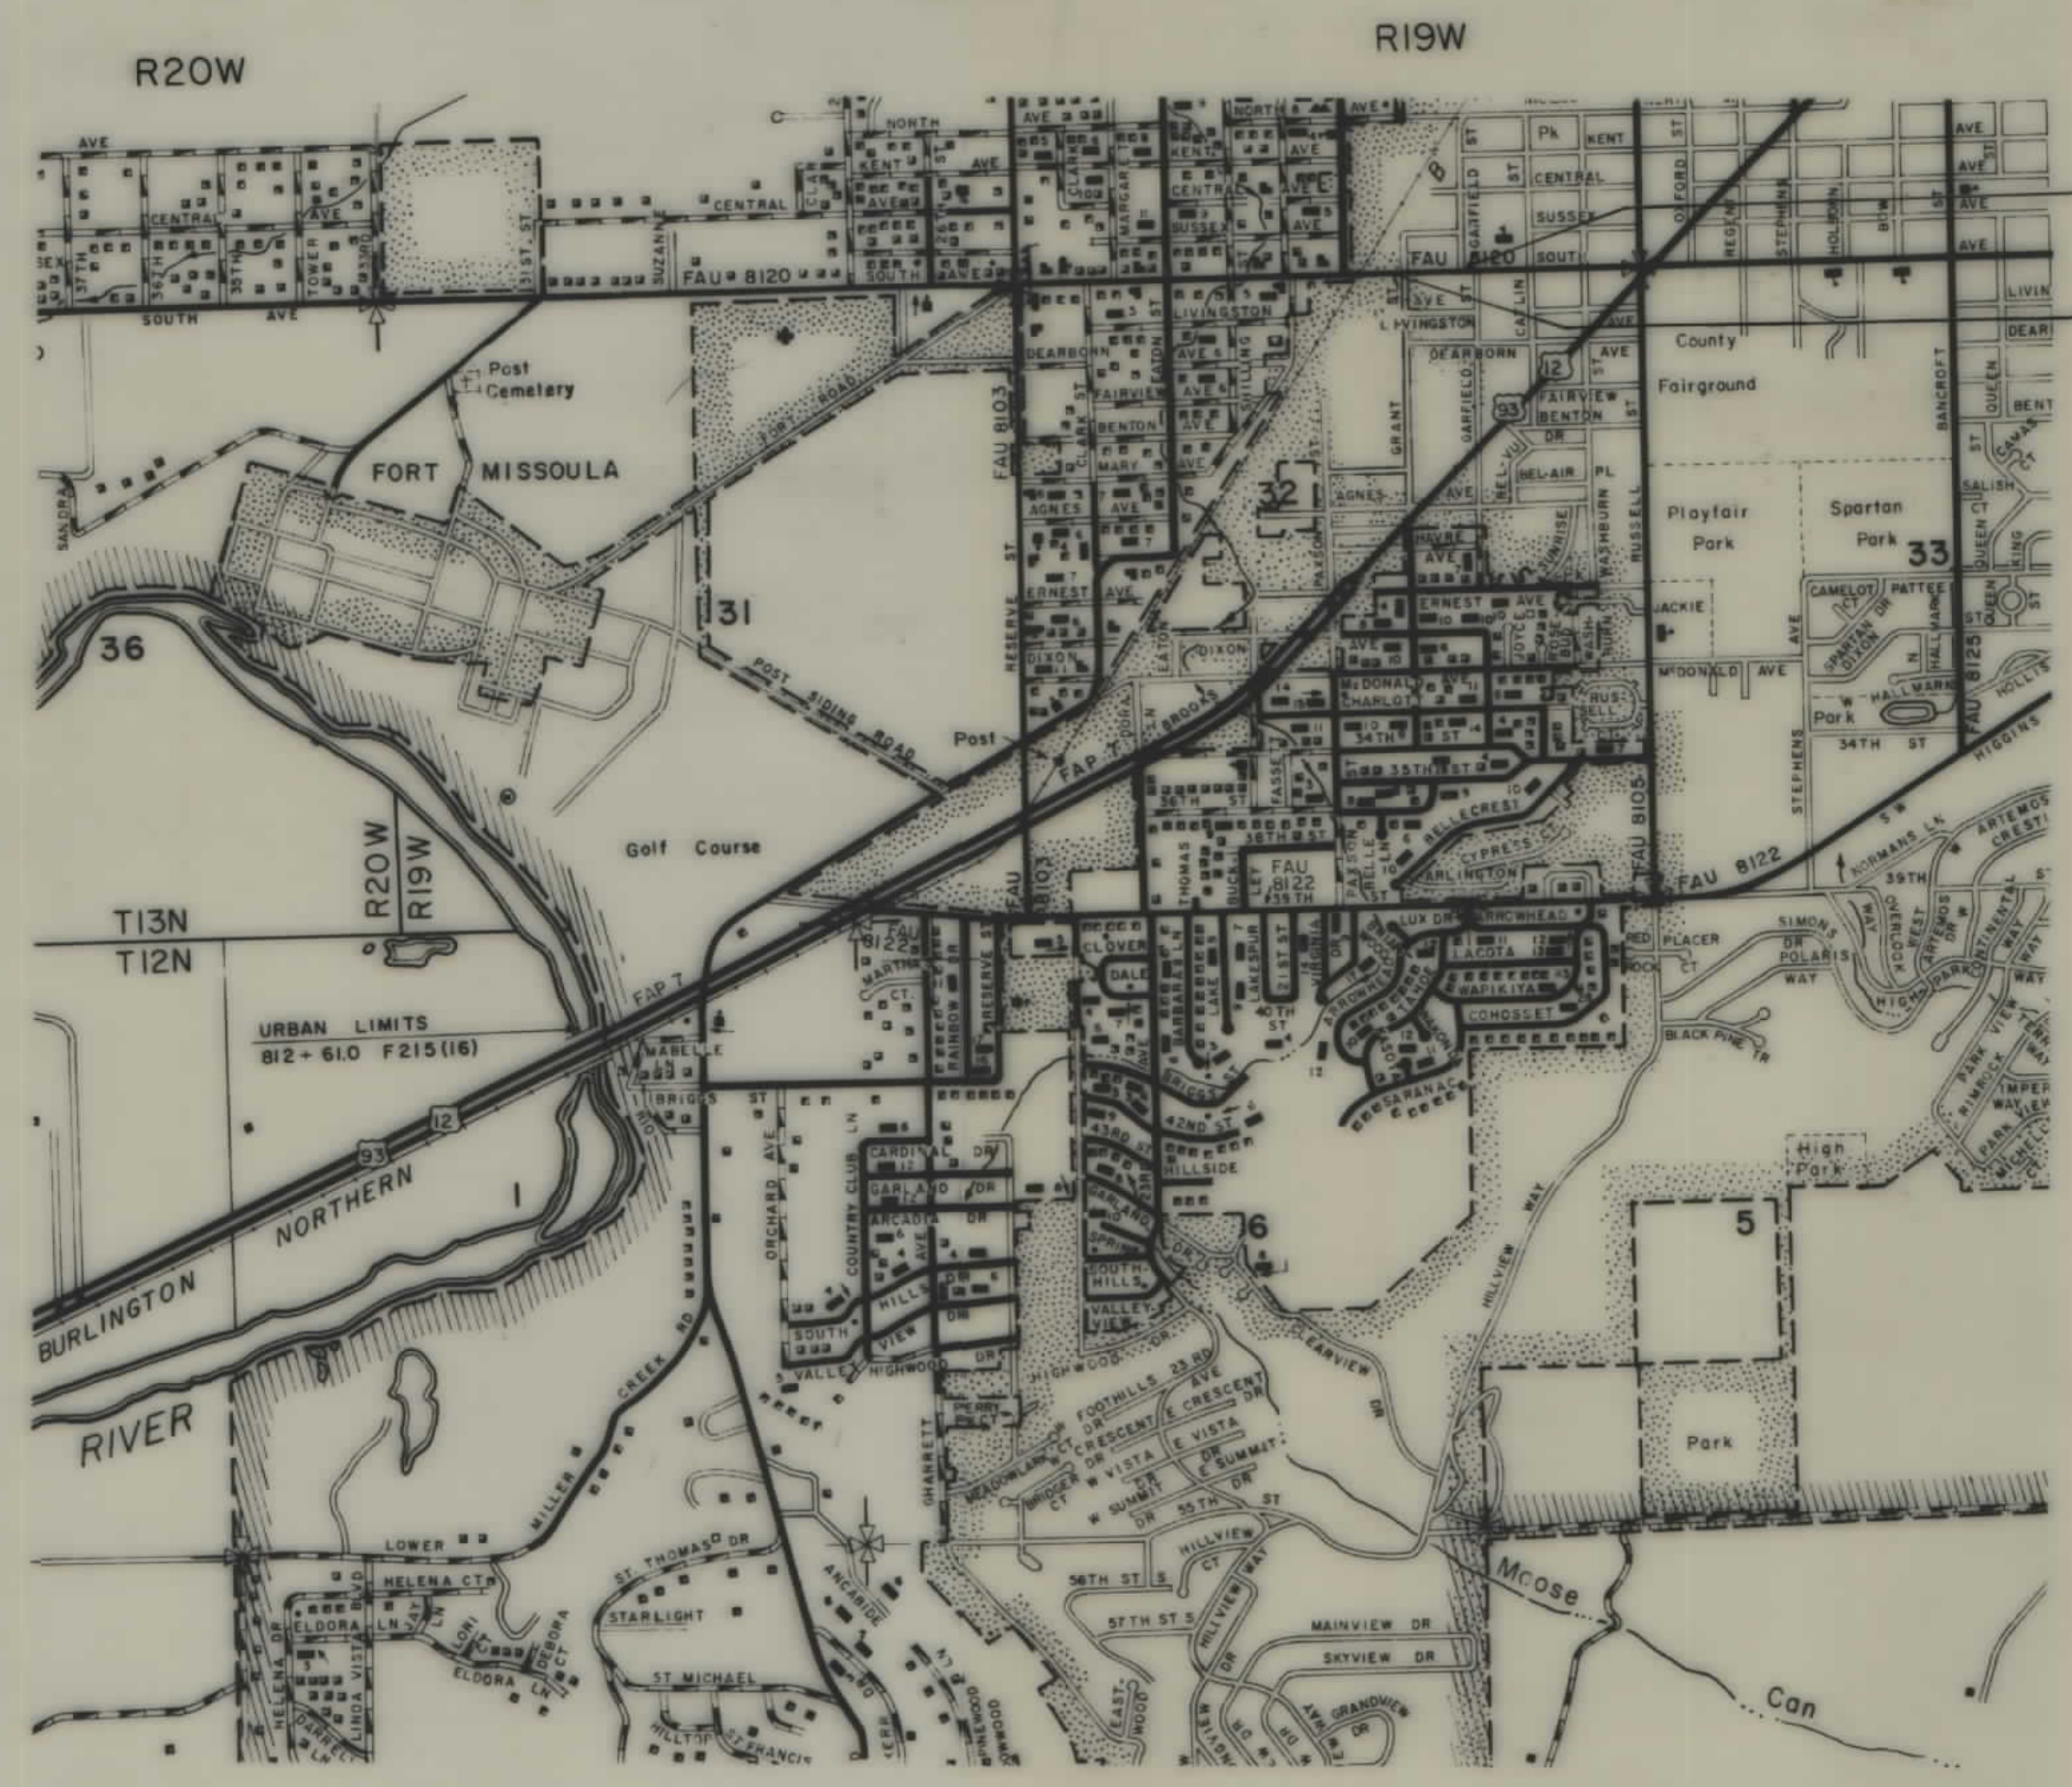

END PROJ. M-8199(2)
STA. 11+38.0
BEG. PROJ. M-8199(2)
STA. 4+20

STATE	PROJECT NO.	SHEET NO.	TOTAL SHEETS
MONTANA	M8199 (2)	1	2

GRANT ST. & SOUTH AVE. INTERSECTION

INDEX

PARCEL NO.	OWNERSHIPS	SHEET NO.
1	CHRIS P. & BETTY JO MARTIN	2
2	GERALD D. & DAWN L. SCHREIBER	2
3	OPAL M. JENSEN	2
4	JOHN D. & ANNETTA R. MITCHELL	2
5 & 6	LOUELLA K. BRECHBILL, et al	2
7	MERCANTILE PROPERTIES, INC.	2
8	ORA L. & ETTA M. SIMMONS	2
9	ROBERT C. & SHIRLEY A. MILLER	2
10	ROBERT J. & SYLVIA MAGSTADT	2

STATE OF MONTANA
DEPARTMENT OF HIGHWAYS

APPROVED: 3-12 19 81

GARY J. WICKS
DIRECTOR OF HIGHWAYS

BY Jack R. Beckert
ADMINISTRATOR
ENGINEERING DIVISION

JACK R. BECKERT
205 ES
REGISTERED
ENGINEER & LAND SURVEYOR

U.S. DEPARTMENT OF TRANSPORTATION
FEDERAL HIGHWAY ADMINISTRATION

APPROVED:

DIVISION ADMINISTRATOR DATE


F.H.W.A. APPROVAL: 3-15-81

m 8199 (3)

OWNERSHIPS										
PARCEL	NAME	ADDRESS	TOTAL AREA	GROSS R/W AREA	P.T.W. AREA	AREA TO BE ACQUIRED	REMAINDER		CONST. PERM. AREA	CONST. EASE AREA
							LEFT	RIGHT		
1	CHRIS P & BETTY JO MARTIN	CIRCLE K. BOX 20230 PHOENIX, ARIZONA 85036	170.5 SF	170.5 SF	0	170.5 SF				
2	GERALD D & DAWN L SCHREIBER	1832 So. AVE. W., MISSOULA, MT. 59801	6250 SF	350 SF	0	350 SF	5900 SF			
3	OPAL M. JENSEN	528 STEPHENS AVE. " " "	9375 SF	525 SF	0	525 SF	8850 SF			
4	JOHN D & ANNETTA R MITCHELL	1808 So. AVE. W. " " "	6250 SF	350 SF	0	350 SF	5900 SF			
5	LOUELLA K. BREGHILL ET AL	621 FAIRVIEW AVE. " " "	9375 SF	525 SF	0	525 SF	8850 SF			
6	" " " " " "	" " " " " "	16,945 SF	1084.5 SF	0	1084.5 SF	15860.5 SF			
7	MERCANTILE PROPERTIES, INC.	80X 5816, COLUMBIA, SC. 29205	3,478.5 SF	3,478.5 SF	0	3,478.5 SF				
8	ORA L & ETTA M. SIMMONS	1340 SOUTH AVE. WEST MISSOULA, MT.	6,250 SF	350 SF	0	350 SF	5900 SF			
9	ROBERT C & SHIRLEY A. MILLER	1840 SOUTH AVE. WEST, MISSOULA, MT.	6,250 SF	350 SF	0	350 SF	5900 SF			
10	ROBERT J & SYLVIA MAGSTADT	1135 WEST BROADWAY, MISSOULA, MT. 59801	6,250 SF	350 SF	0	350 SF	5900 SF			

STATE	PROJECT NO.	SHEET	TOTAL
		NO.	SHEET
MONTANA	M8199 (2)	2	2

GRANT ST. & SOUTH AVE. INTERSECTION

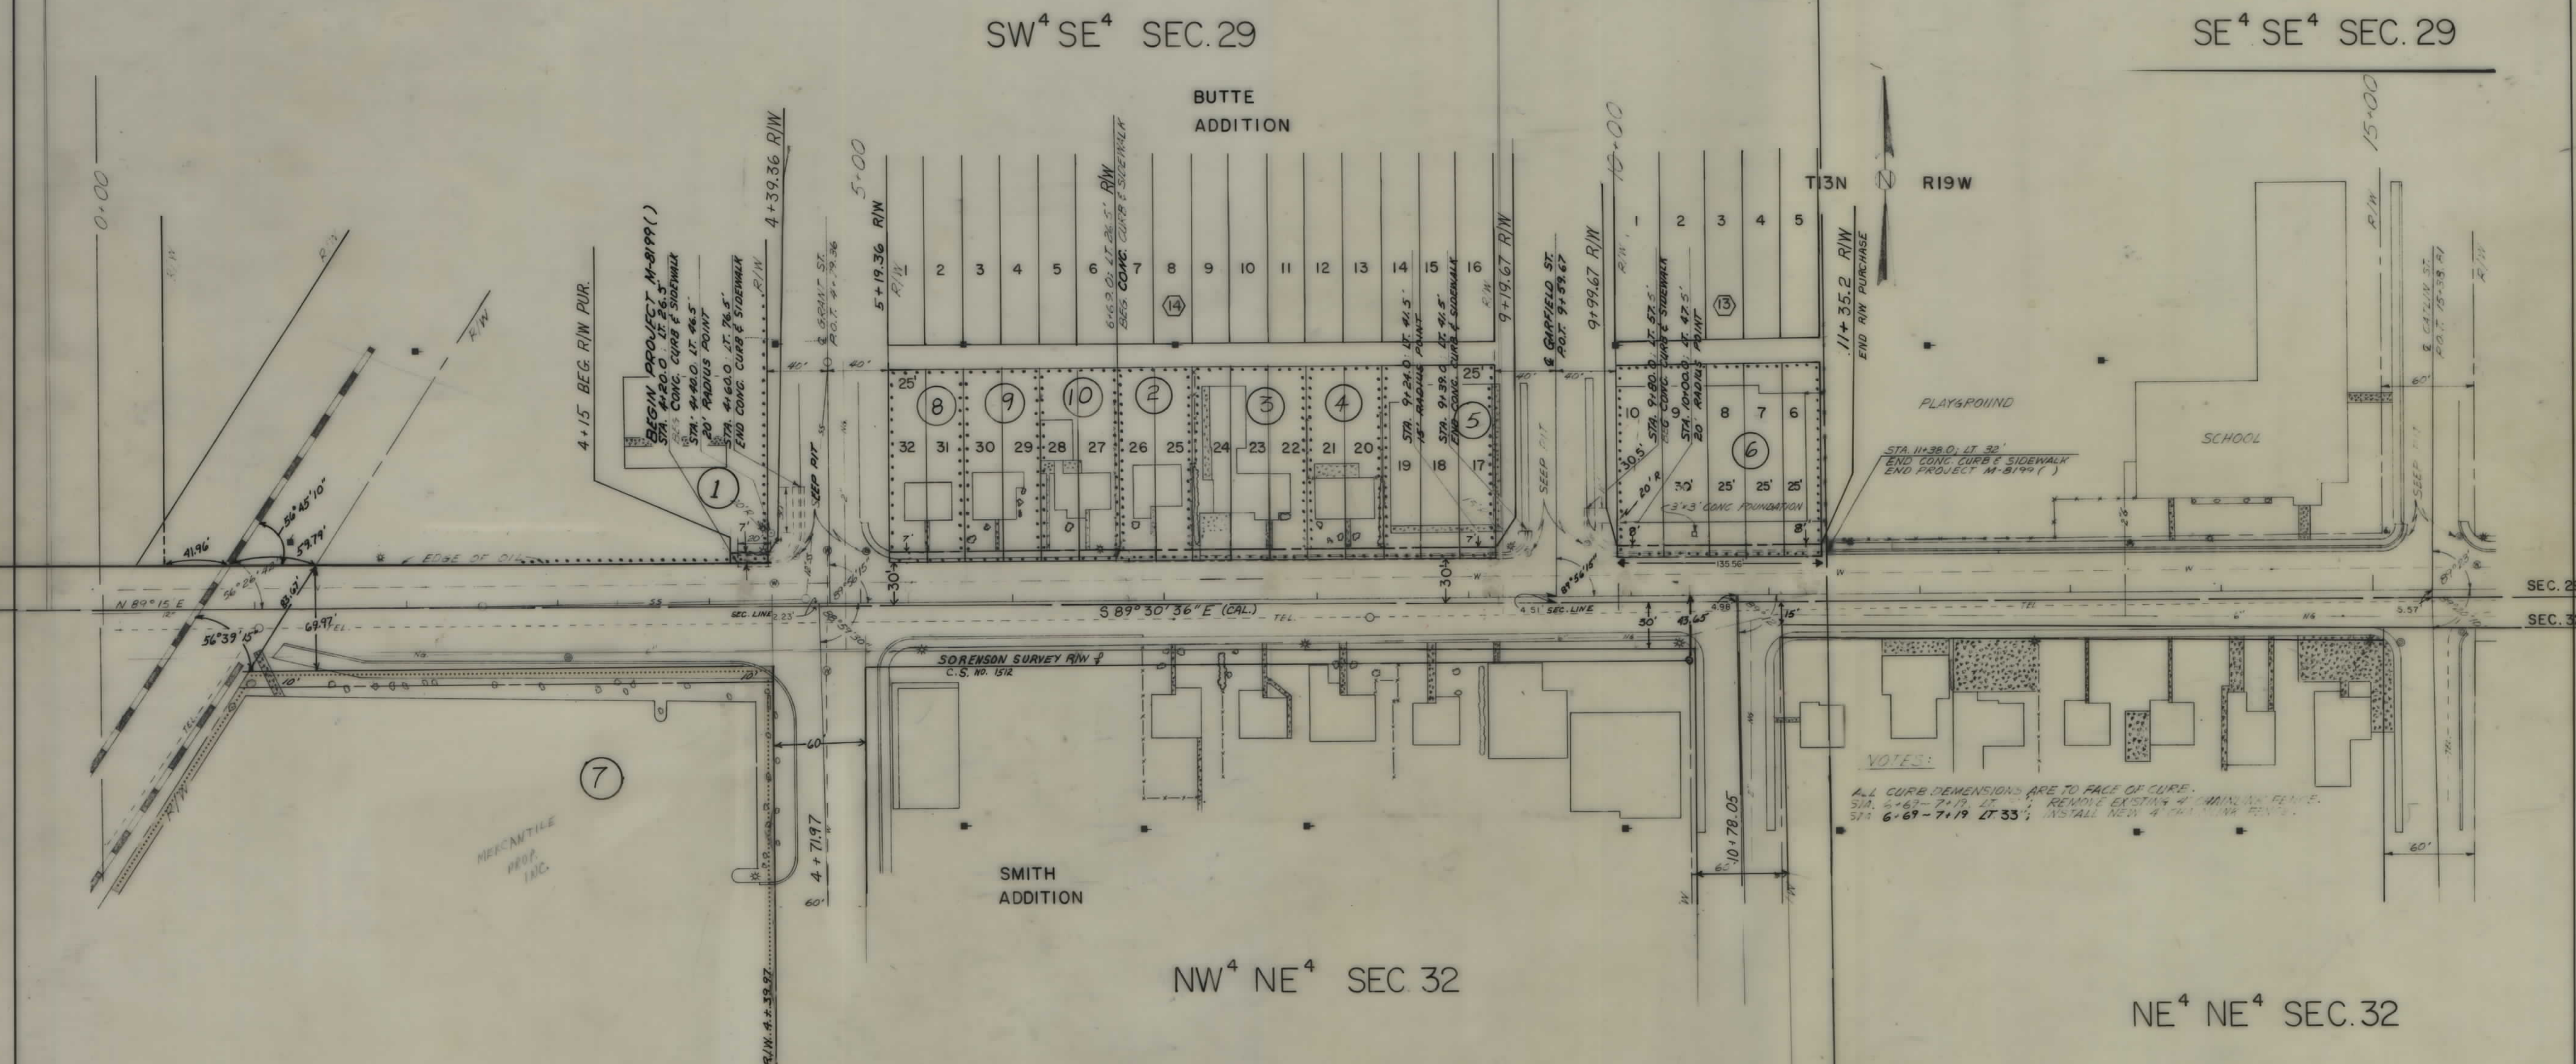

BACKSLOPE LIMITS INCLUDE ROUNDING CONSTRUCTION LIMITS TOP OF CUT TOE OF FILL	STATE OF MONTANA DEPARTMENT OF HIGHWAYS LAND REQUIRED FOR RIGHT OF WAY MISSOULA COUNTRY SCALE 1" = 50' MAP COMPLETED
MAP TRANS. TO R/W MAP REVISED: 12-28-81, 2-3-82	
F.H.W.A. APPROVAL: 9-15-81, 2-24-81	