


PLANS
NOT
TO
SCALE


FED. ROAD DIST. NO.	STATE	F.A.P. NO.	SHEET NO.	TOTAL SHEETS
1	Mont.	171-D	1	3

Designed by
F 171 (15)

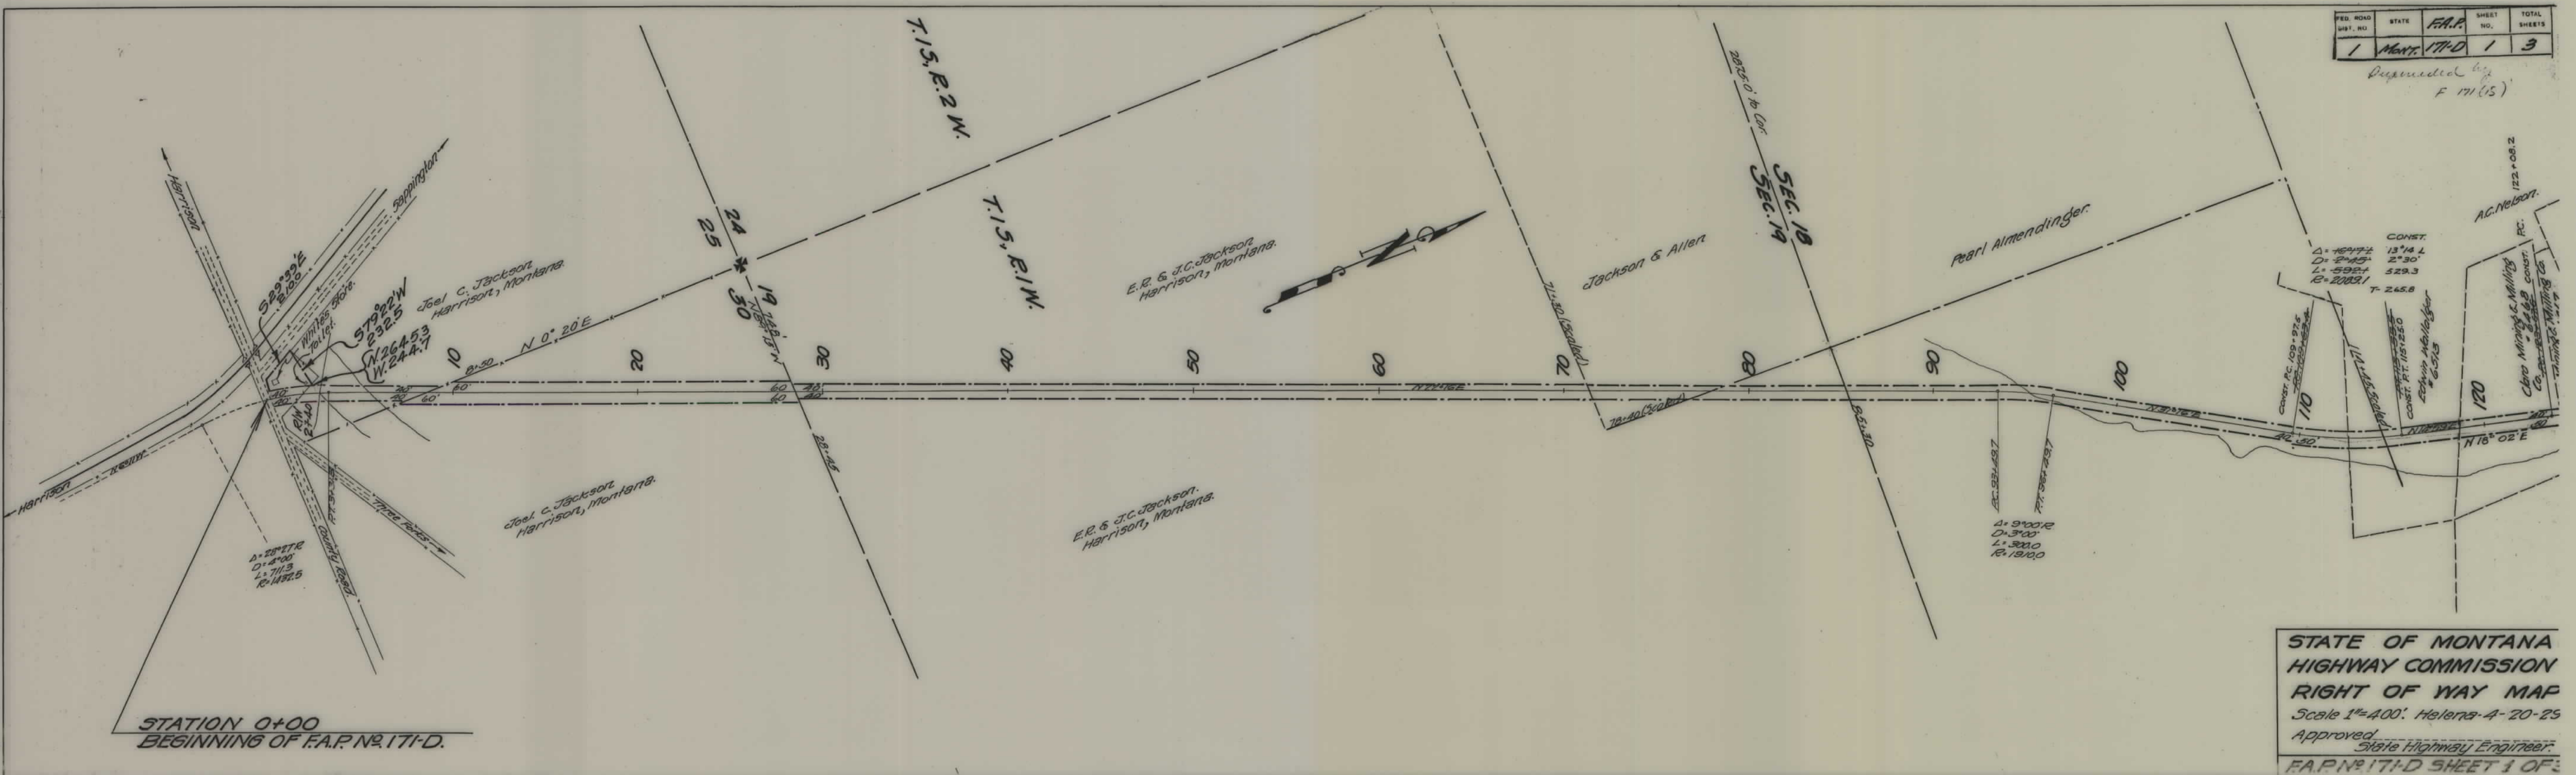

PROD. ROAD DIST. NO.	STATE	F.A.P.	SHEET NO.	TOTAL SHEETS
1	MONT.	171-D	2	3

Deposited by F 171(12)

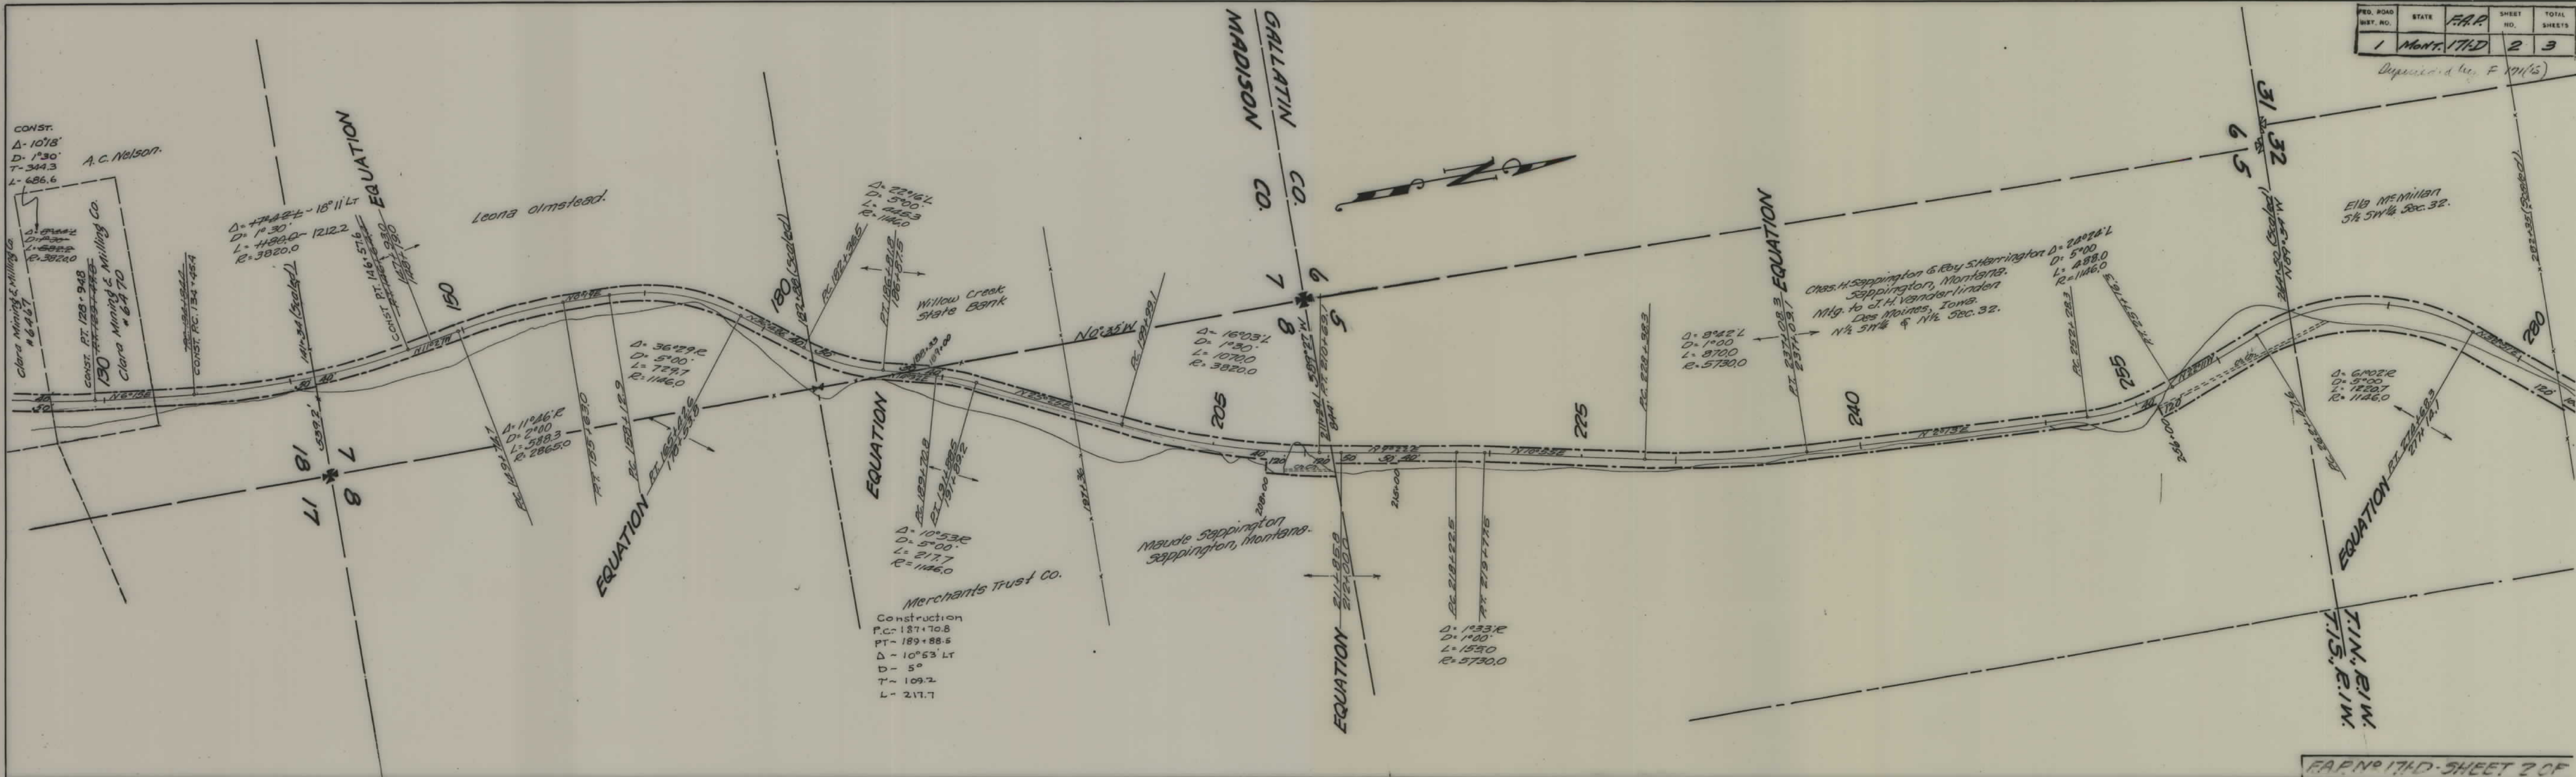

FED. ROAD DIST. NO.	STATE	F.A.P. NO.	SHEET NO.	TOTAL SHEETS
1	Mont.	171-D	3	3

