

PLANS


NOT

TO

SCALE

FED ROAD DIST NO	STATE	FED AID PROJECT NUMBERS CONST NO	R/W NO	STATE NO	SHEET NO	TOTAL SHEETS
8	MONT	F-176(7)	F176 (5)	1176-05	1	7

F-176 (5) R/W
F-176 (7) Const.
SEE Const. F-176(6) Also
FORT SHAW - SUN RIVER

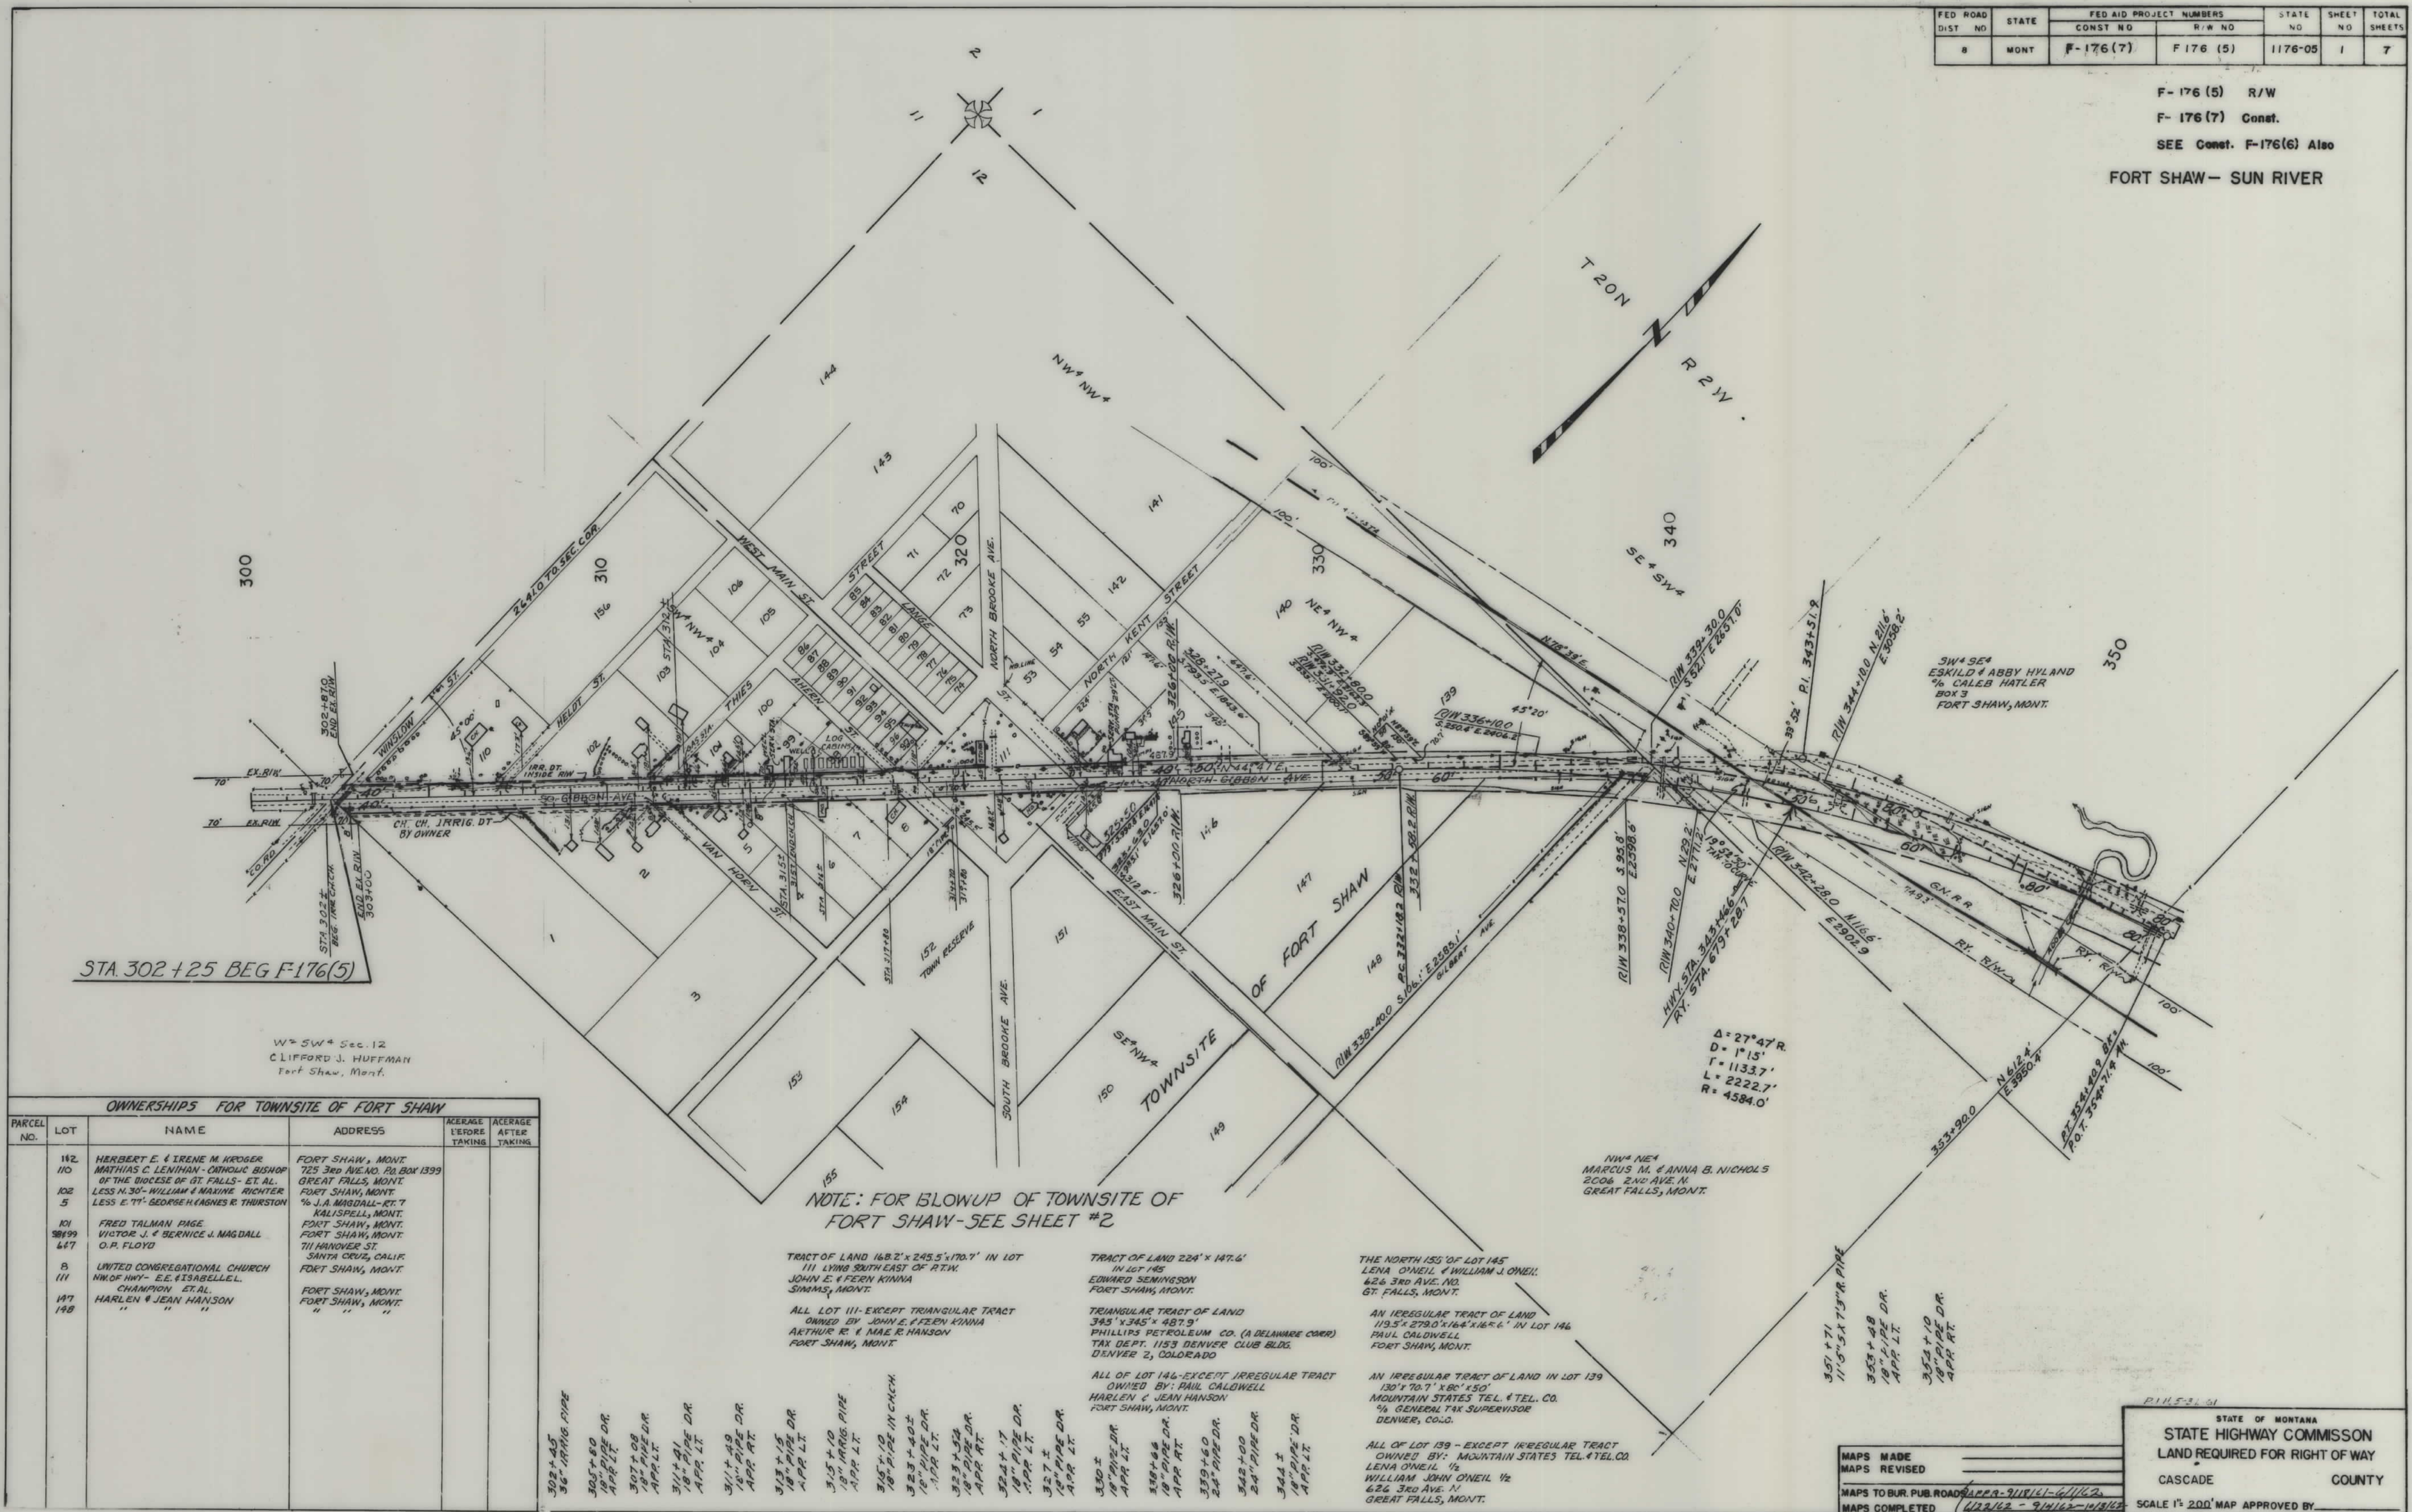

STA 302+25 BEG F-176(5)

W 5/4 Sec. 12
CLIFFORD J. HUFFMAN
Fort Shaw, Mont.

OWNERSHIPS FOR TOWNSITE OF FORT SHAW				
PARCEL NO.	LOT	NAME	ADDRESS	ACERAGE BEFORE TAKING
142	110	HERBERT E. & IRENE M. KROGER	FORT SHAW, MONT.	
102	5	MATHIAS C. LENIHAN - CATHOLIC BISHOP OF THE DIOCESE OF ST. FALLS - ET AL.	725 3RD AVE. NO. RA. BOX 1399 GREAT FALLS, MONT.	
101	9899	LESS N. 30' - WILLIAM & MAXINE RICHTER	FORT SHAW, MONT.	
147	148	LESS E. 11' - GEORGE H. AGNES R. THURSTON	% J.A. MAGDALL - RT. 7 KALISPELL, MONT.	
101	9899	FRED TALMAN PAGE	FORT SHAW, MONT.	
147	148	VICTOR J. & BERNICE J. MAGDALL	FORT SHAW, MONT.	
147	148	O.P. FLOYD	TUHANOVER ST. SANTA CRUZ, CALIF.	
147	148	UNITED CONGREGATIONAL CHURCH	FORT SHAW, MONT.	
147	148	NW 1/4 NW 1/4 - E.E. & ISABELLE L. CHAMPION ET AL.	FORT SHAW, MONT.	
147	148	HARLEN & JEAN HANSON	FORT SHAW, MONT.	

NOTE: FOR BLOWUP OF TOWNSITE OF FORT SHAW - SEE SHEET #2

TRACT OF LAND 168.2' x 245.5' x 170.7' IN LOT 111 LYING SOUTH EAST OF RT. W. JOHN E. & FERN KINNA SIMMAS, MONT.

TRACT OF LAND 224' x 147.6' IN LOT 145 EDWARD SEMINGSON FORT SHAW, MONT.

THE NORTH 1/2 OF LOT 145 LENA O'NEIL & WILLIAM J. O'NEIL 626 3RD AVE. NO. ST. FALLS, MONT.

ALL LOT 111 - EXCEPT TRIANGULAR TRACT OWNED BY JOHN E. & FERN KINNA ARTHUR R. & MAE R. HANSON FORT SHAW, MONT.

TRIANGULAR TRACT OF LAND 345' x 345' x 487.9' PHILLIPS PETROLEUM CO. (A DELAWARE CORP.) TAX DEPT. 1153 DENVER CLUB BLDG. DENVER 2, COLORADO


AN IRREGULAR TRACT OF LAND 130' x 70.7' x 80' x 50' MOUNTAIN STATES TEL. & TEL. CO. % GENERAL TAX SUPERVISOR DENVER, COLO.

MAPS MADE	MAPS REVISID
MAPS TO BUR. PUB. ROAD	MAPS COMPLETED

STATE OF MONTANA
STATE HIGHWAY COMMISSION
LAND REQUIRED FOR RIGHT OF WAY
CASCADE COUNTY
SCALE 1" = 200' MAP APPROVED BY

FED. ROAD DIST. NO.	STATE	FED. AID PROJECT NO.	R/W NO.	STATE NO.	SHEET NO.	TOTAL SHEETS
8	MONT.	F-176 (7)	F 176 (5)	1176 -05	2	7

F-176 (5) R/W
 F-176 (7) Const.
 SEE Const. F-176(6) Also
 FORT SHAW-SUN RIVER

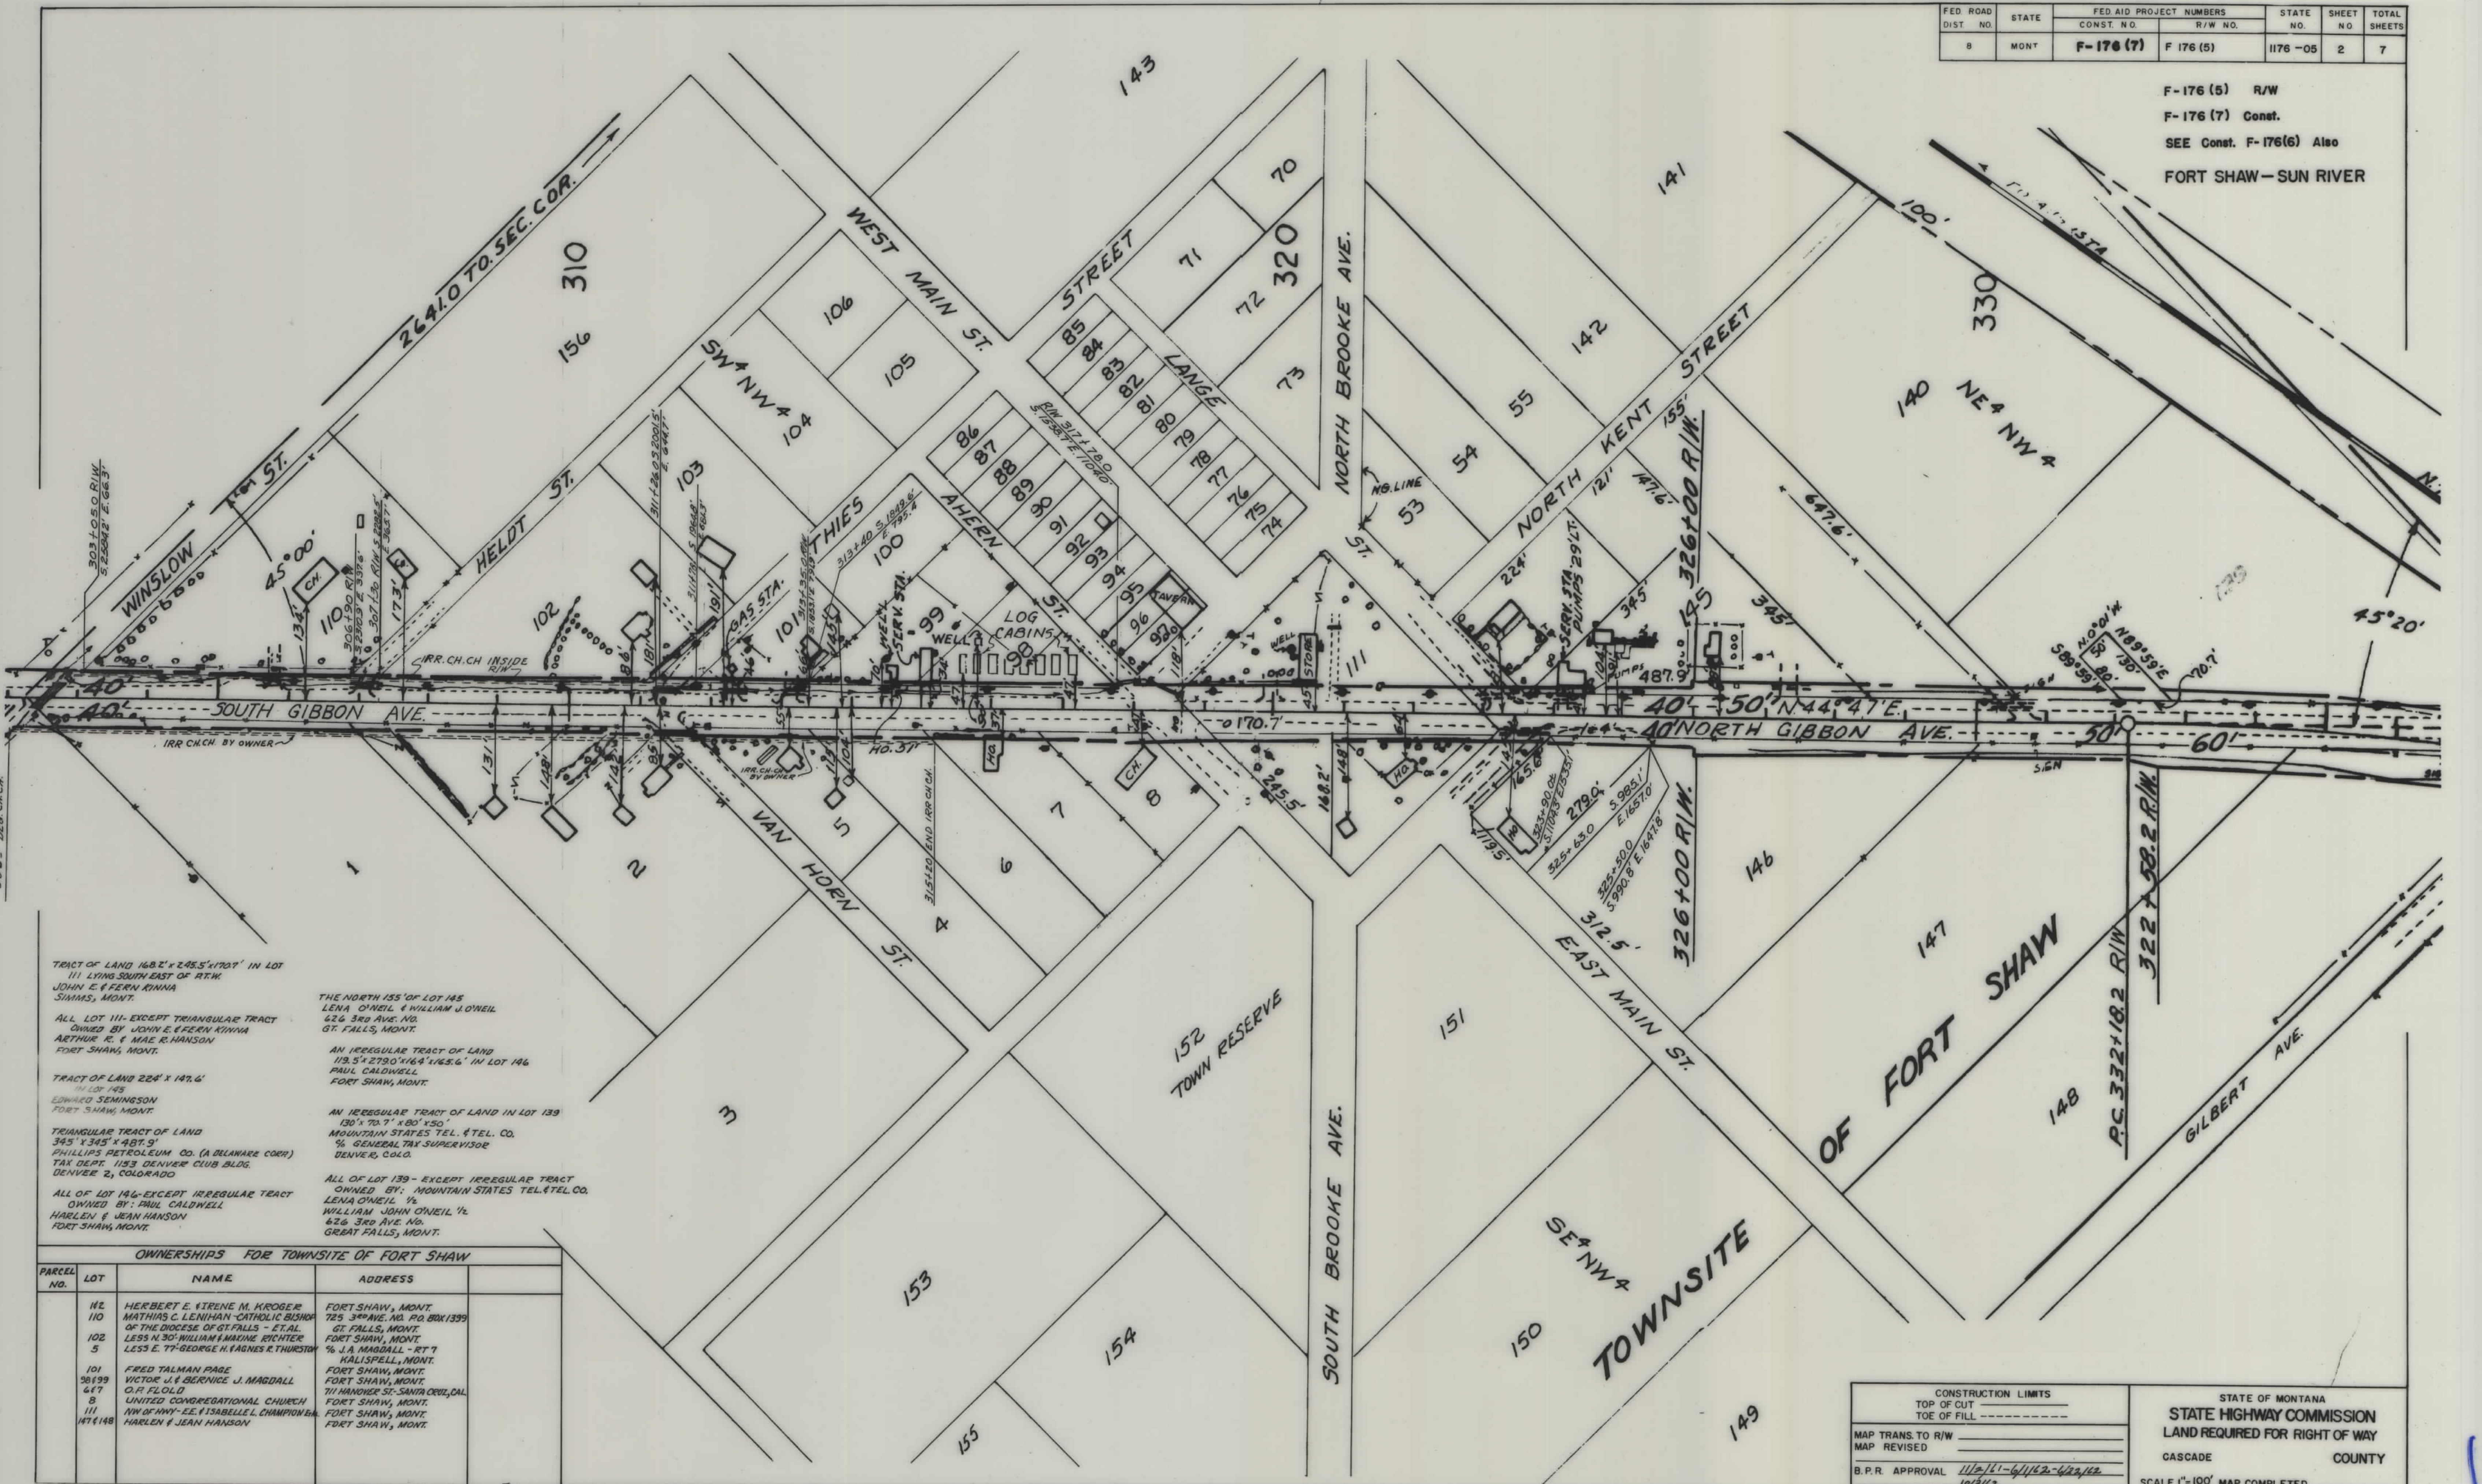

TRACT OF LAND 168.2' x 245.5' x 170.9' IN LOT 111 LYING SOUTH EAST OF RTW. JOHN E. & FERN KINNA SUMMIS, MONT.

ALL LOT 111- EXCEPT TRIANGULAR TRACT OWNED BY JOHN E. & FERN KINNA ARTHUR R. & MAE R. HANSON FORT SHAW, MONT.

TRACT OF LAND 224' x 147.6' IN LOT 145 EDWARD SEMINGSON FORT SHAW, MONT.

TRIANGULAR TRACT OF LAND 345' x 345' x 487.9' PHILLIPS PETROLEUM CO. (A DELAWARE CORP.) TAX DEPT. 1133 DENVER CLUB BLDG. DENVER 2, COLORADO

ALL OF LOT 146- EXCEPT IRREGULAR TRACT OWNED BY: PAUL CALDWELL HARLEN & JEAN HANSON FORT SHAW, MONT.

THE NORTH 135' OF LOT 145 LENA O'NEIL & WILLIAM J O'NEIL 626 3RD AVE. NO. GT. FALLS, MONT.

AN IRREGULAR TRACT OF LAND 119.5' x 279.0' x 64' x 65.6' IN LOT 146 PAUL CALDWELL FORT SHAW, MONT.

AN IRREGULAR TRACT OF LAND IN LOT 139 130' x 70.7' x 80' x 50' MOUNTAIN STATES TEL. & TEL. CO. % GENERAL TAX SUPERVISOR DENVER, COLO.


ALL OF LOT 139- EXCEPT IRREGULAR TRACT OWNED BY: MOUNTAIN STATES TEL. & TEL. CO. LENA O'NEIL 1/2 WILLIAM JOHN O'NEIL 1/2 626 3RD AVE. NO. GREAT FALLS, MONT.

OWNERSHIPS FOR TOWNSITE OF FORT SHAW			
PARCEL NO.	LOT	NAME	ADDRESS
102	102	HERBERT E. & IRENE M. KROGER	FORT SHAW, MONT.
101	101	MATHIAS C. LENIHAN - CATHOLIC BISHOP OF THE DIOCESE OF GT. FALLS - ET AL	725 3RD AVE. NO. P.O. BOX 1399 GT. FALLS, MONT.
100	100	LESS N. 30' WILLIAM & MAXINE RICHTER	FORT SHAW, MONT.
99	99	LESS E. 77' GEORGE H. & AGNES R. THURSTON	% J.A. MAGDALL - RT 7 KALISPELL, MONT.
98	98	FRED TALMAN PAGE	FORT SHAW, MONT.
97	97	VICTOR J. & BERNICE J. MAGDALL	FORT SHAW, MONT.
96	96	O.F. FLOID	711 HANOVER ST. SANTA CRUZ, CAL.
95	95	UNITED CONGREGATIONAL CHURCH	FORT SHAW, MONT.
94	94	Wm. & Mrs. E.E. ISABELLE L. CHAMPION	FORT SHAW, MONT.
93	93	HARLEN & JEAN HANSON	FORT SHAW, MONT.

CONSTRUCTION LIMITS TOP OF CUT _____ TOE OF FILL _____		STATE OF MONTANA STATE HIGHWAY COMMISSION LAND REQUIRED FOR RIGHT OF WAY CASCAD COUNTY SCALE 1"=100' MAP COMPLETED _____
MAP TRANS. TO R/W _____		
MAP REVISED _____		
B.P.R. APPROVAL 11/2/11-6/1/12-6/22/12 10/3/12		

FED. ROAD DIST. NO.	STATE	FED AID PROJECT NUMBERS		STATE NO.	SHEET NO.	TOTAL SHEETS
		CONST. NO.	R/W NO.			
8	MONT.	F-176(7)	F 176 (5)	1176-05	3	7


F-176(5) R/W
F-176(7) Const.
SEE Const. F-176(6) Also
FORT SHAW—SUN RIVER

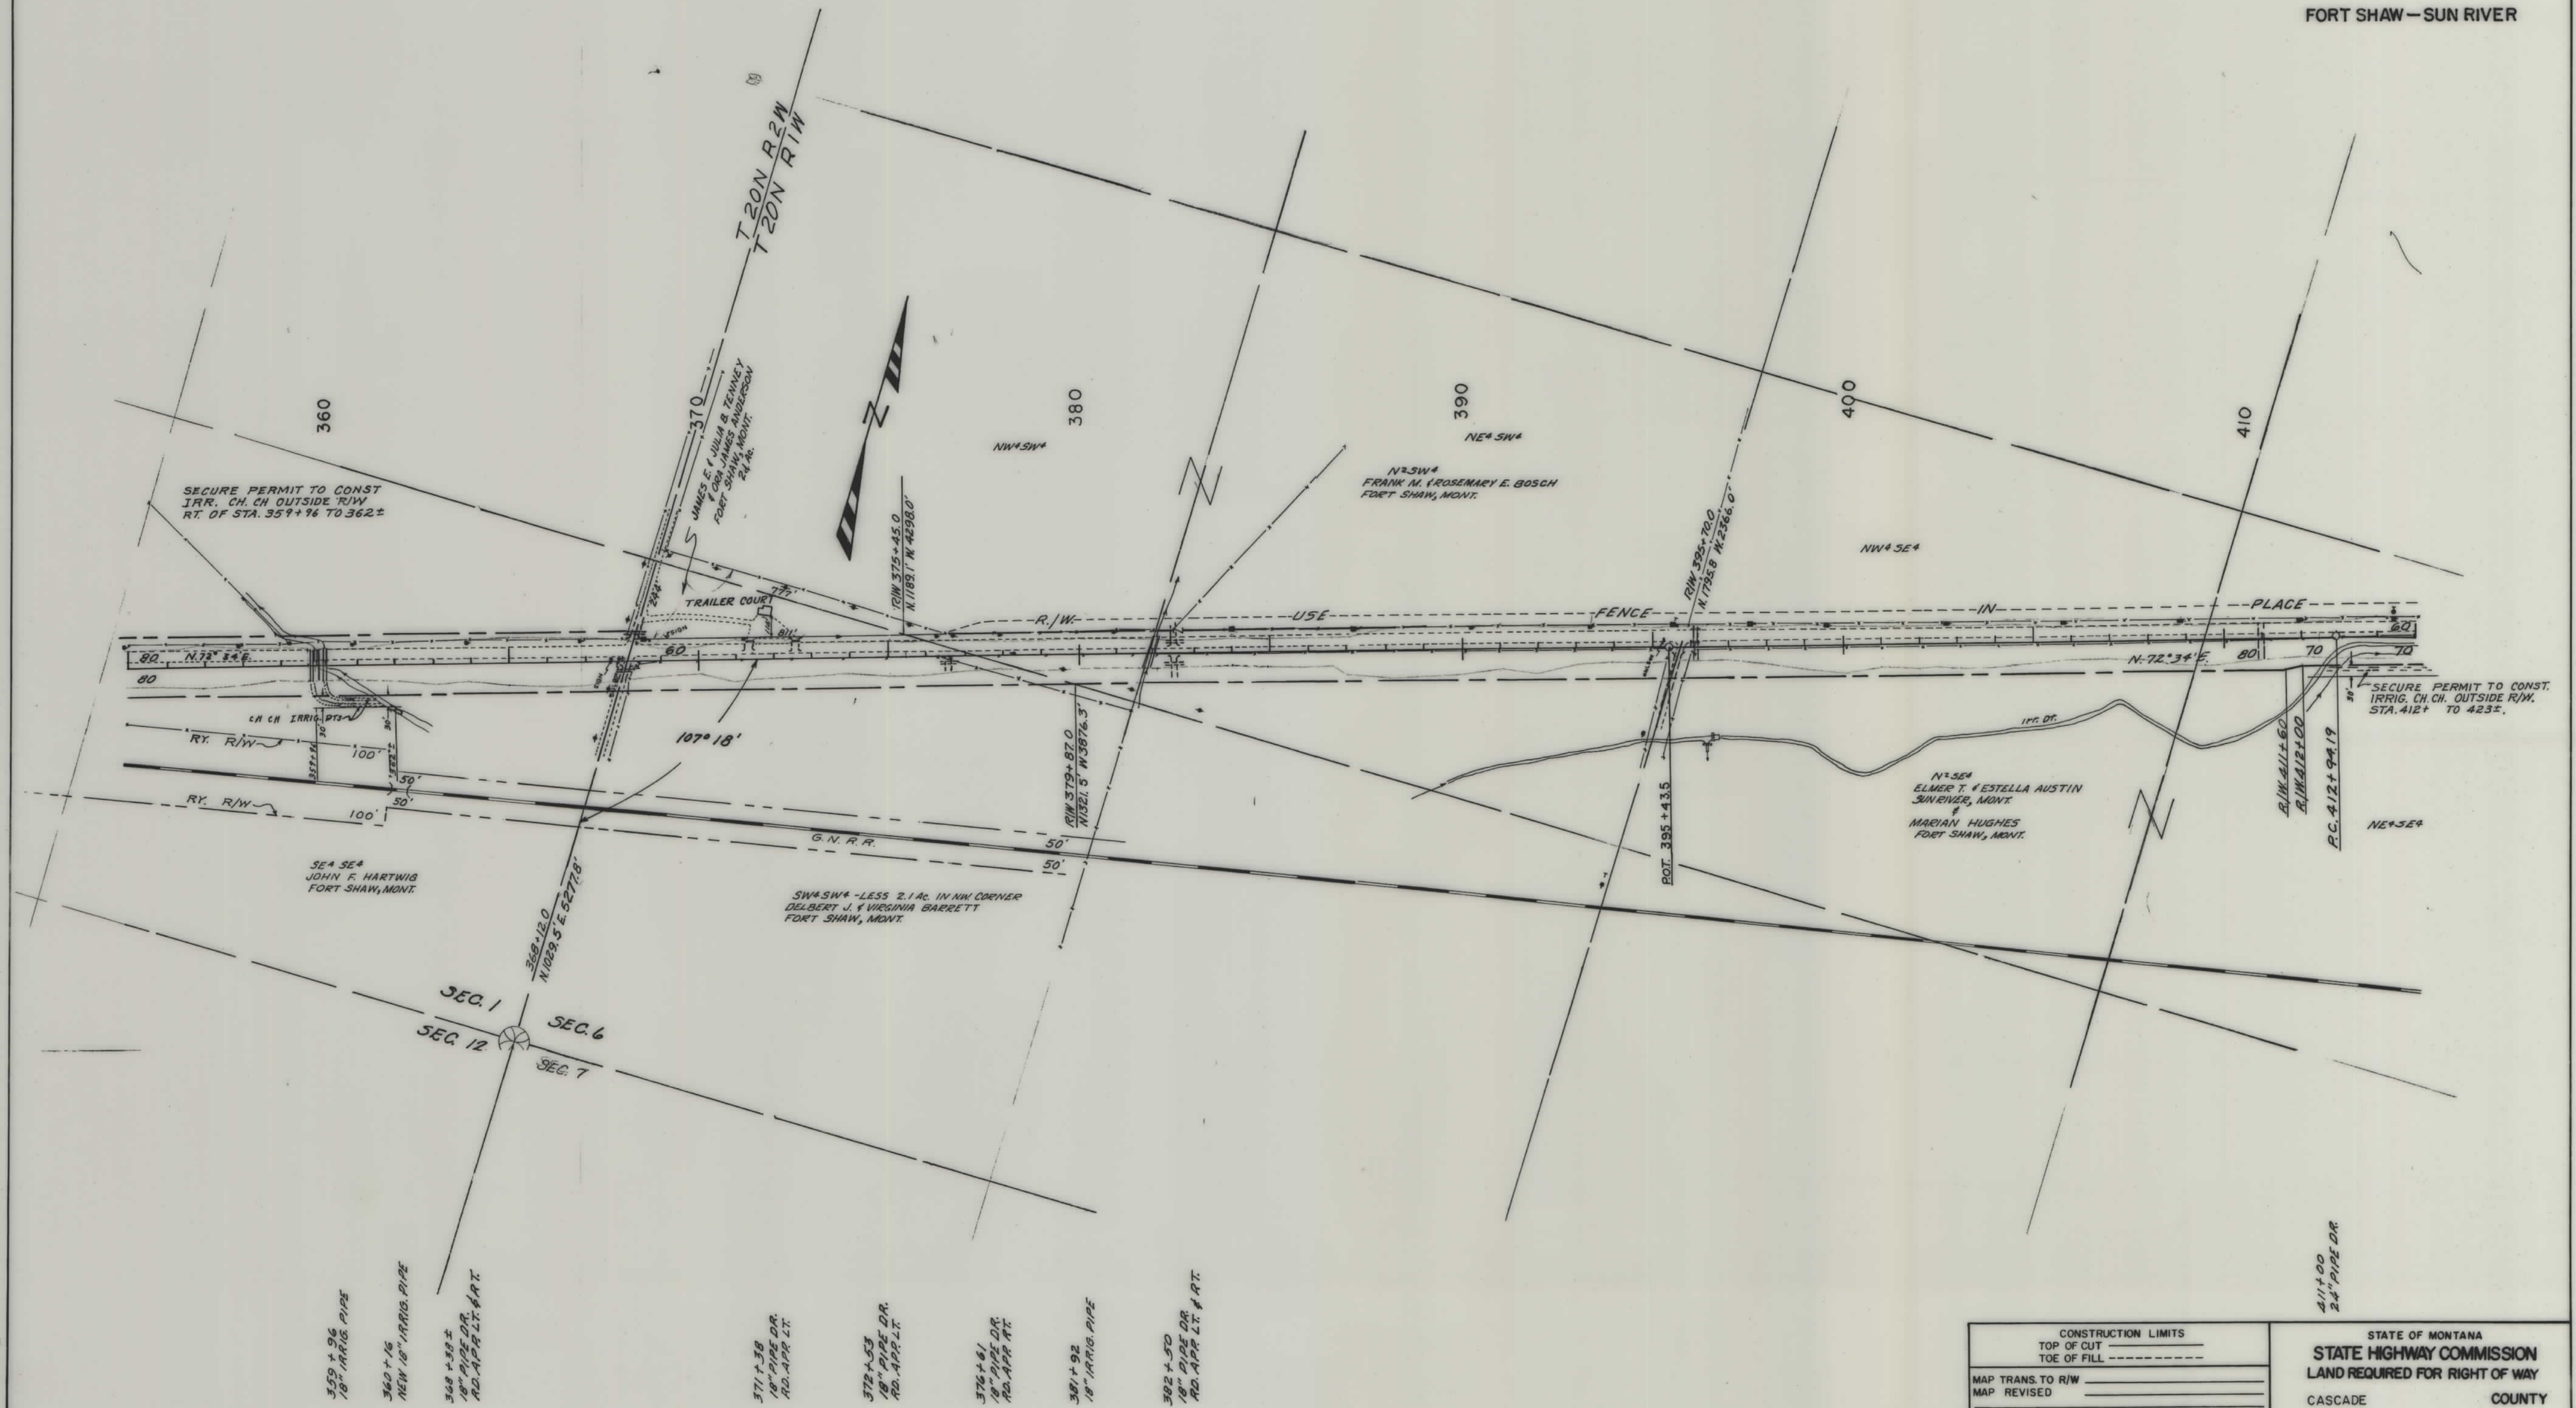

CONSTRUCTION LIMITS TOP OF CUT TOE OF FILL		STATE OF MONTANA STATE HIGHWAY COMMISSION LAND REQUIRED FOR RIGHT OF WAY	
MAP TRANS. TO R/W		CASCADE	COUNTY
MAP REVISED		SCALE 1"=200' MAP COMPLETED	
B.P.R. APPROVAL	APPA-9/18/41-6/1/42		

FED. ROAD DIST. NO.	STATE	FED. AID PROJECT NUMBERS	STATE NO.	SHEET NO.	TOTAL SHEETS
8	MONT.	F-176 (7)	F 176 (5)	1176-05	5

F-176 (5) R/W
 F-176 (7) Const.
 SEE Const. F-176(6) Also
 FORT SHAW - SUN RIVER

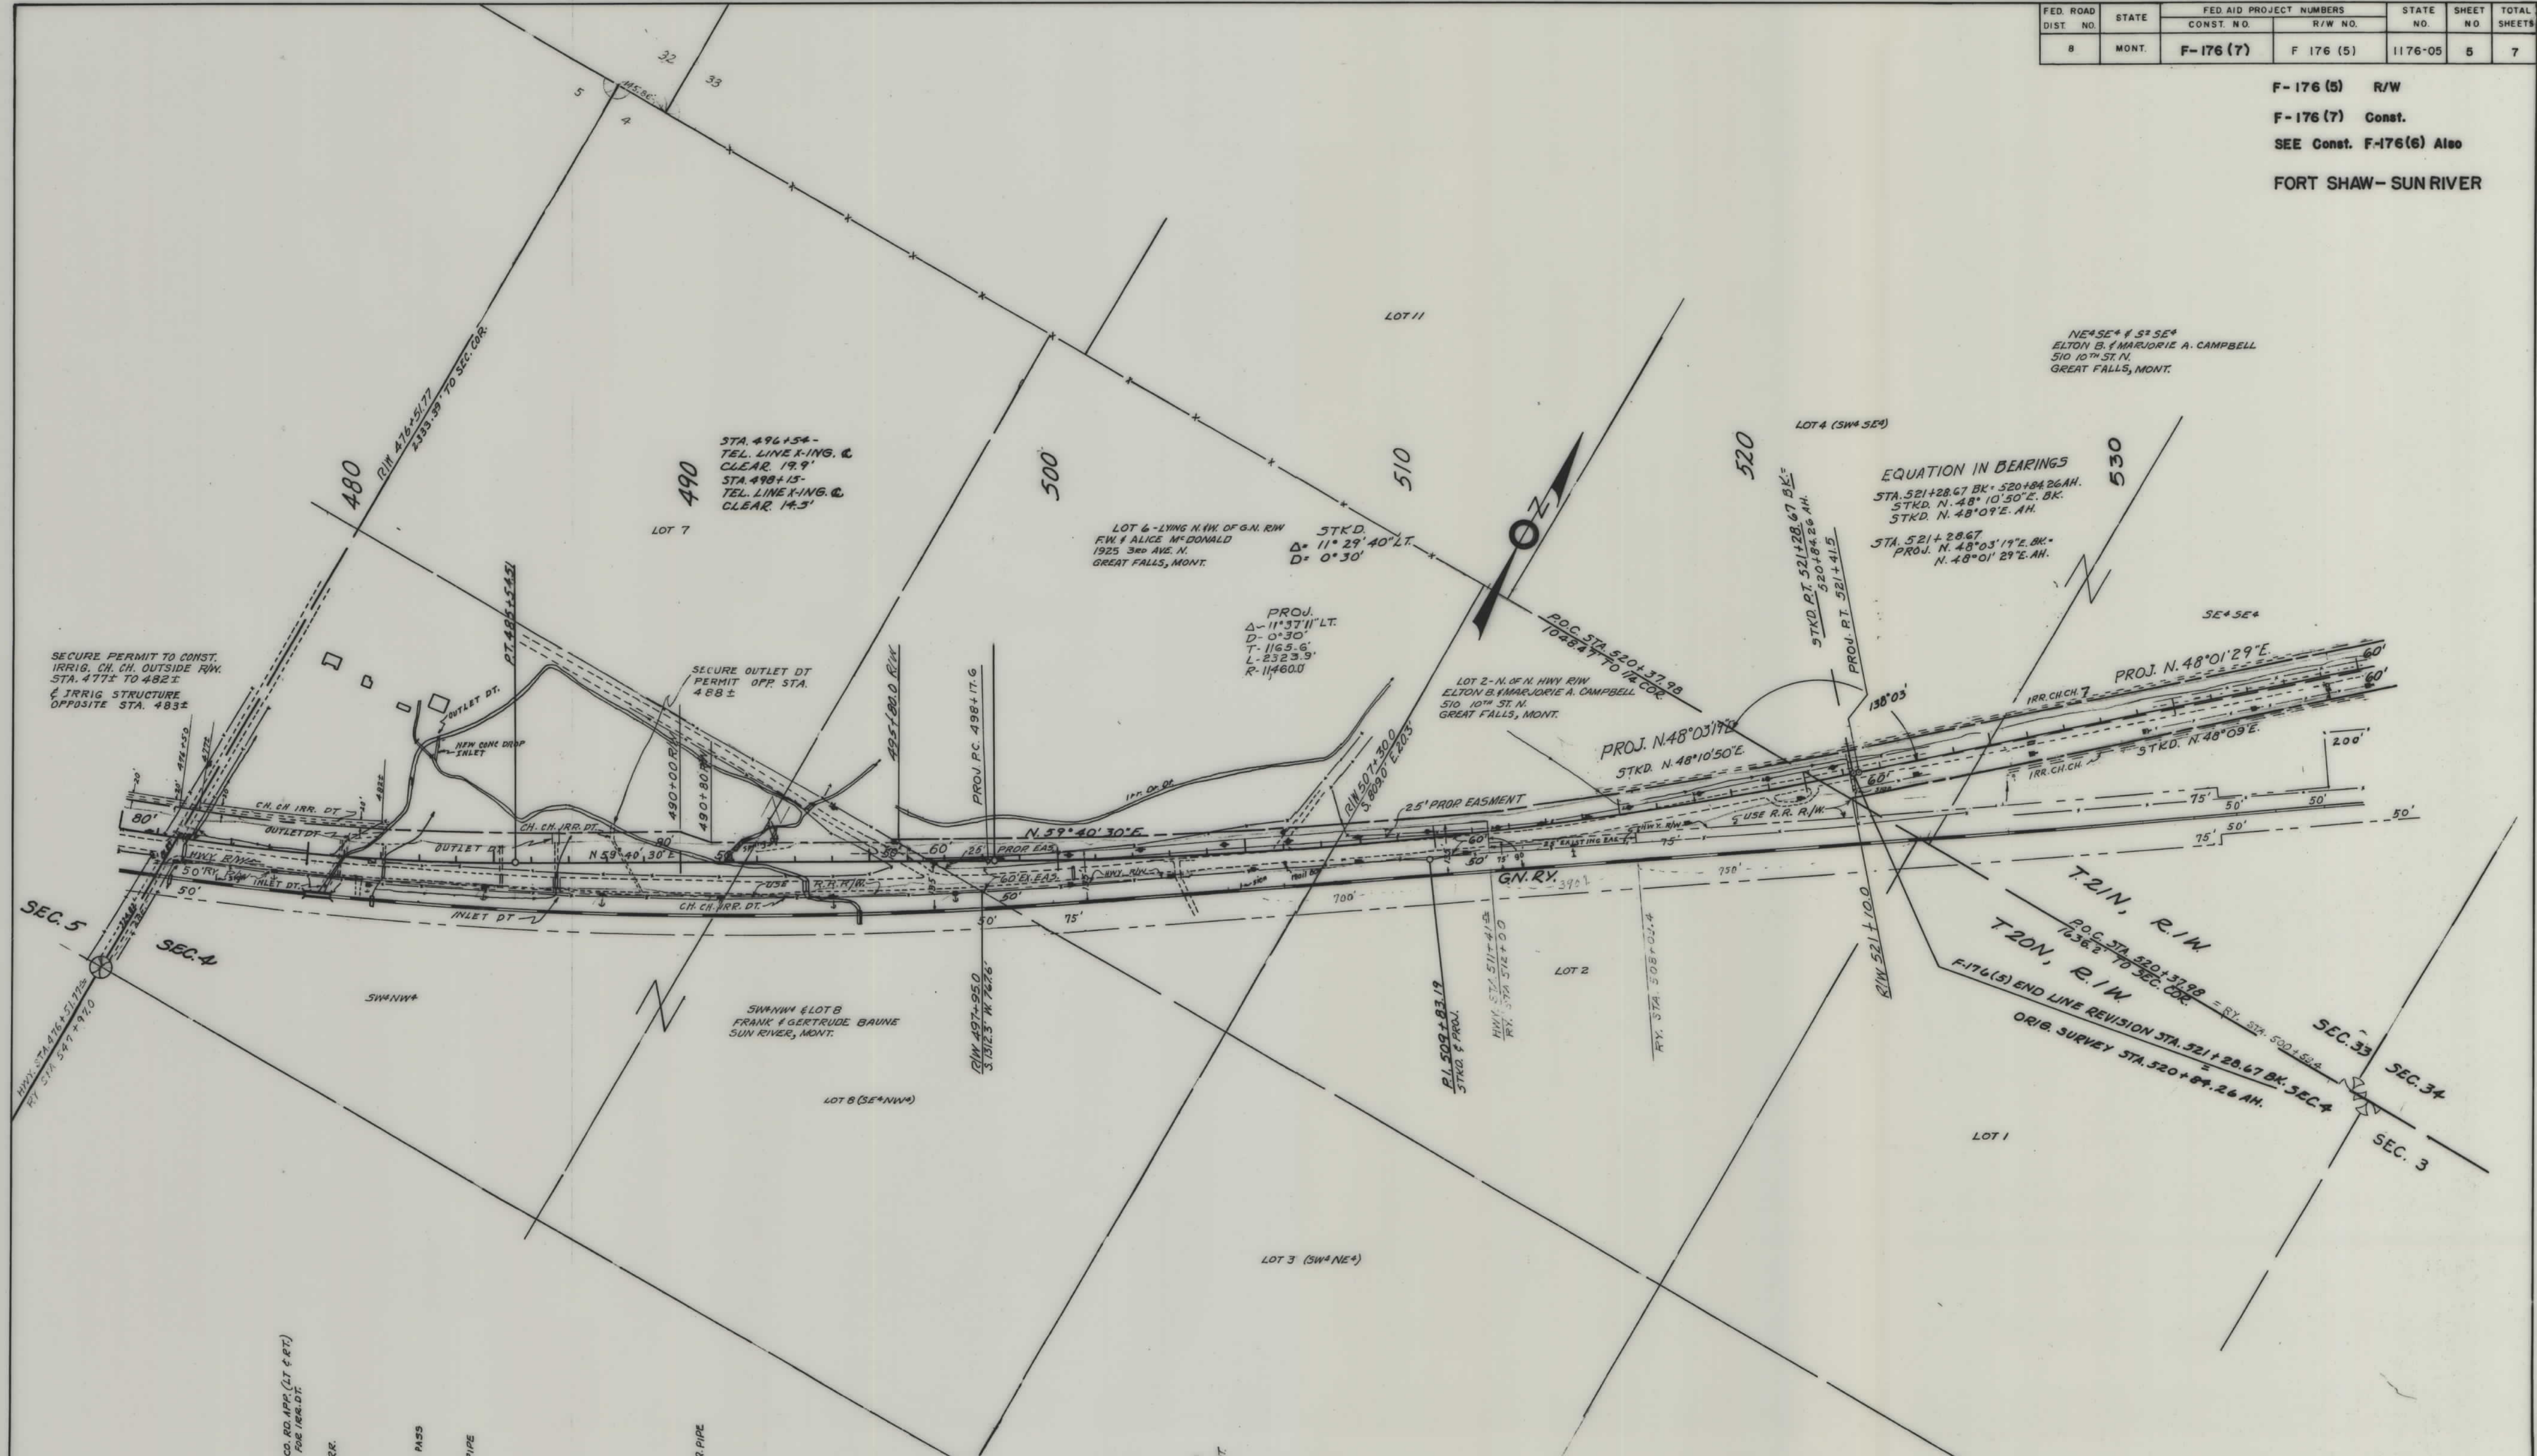

CONSTRUCTION LIMITS		STATE OF MONTANA	
TOP OF CUT		STATE HIGHWAY COMMISSION	
TOE OF FILL		LAND REQUIRED FOR RIGHT OF WAY	
MAP TRANS. TO R/W		CASCADE COUNTY	
MAP REVISED 8-7-62		SCALE 1"=200' MAP COMPLETED	
B.P.R. APPROVAL APPR-9/19/61-6/1/62-8/13/62			

476+49
 2-18" DIA. UNDER CO. RD. APP. (LT & RT)
 ALSO 18" PIPE LT FOR IRR. DT.

476+78
 28" X 18" R. IRR.

480+06
 84" DE. STK. PASS

482+03
 24" DE. DE. PIPE

486+64
 18" IRR. PIPE

488+50
 36" X 22" R. IRR. PIPE

503+13
 18" DE. RD. APP. RT.

521+21
 18" IRR. PIPE.

FED. ROAD DIST. NO.	STATE	FED. AID PROJECT NUMBERS	STATE NO.	SHEET NO.	TOTAL SHEETS
8	MONT.	F-176 (7)	F 176 (5)	1176-05	6

F-176(5) R/W
F-176(7) Const.
SEE Const. F-176(6) Also
FORT SHAW - SUN RIVER

NOTE: FOR BLOWUP OF TOWNSITE OF SUN RIVER-SEE SHEET #7

SW 1/4 NW 1/4
WESLEY F. TOMAN
SUN RIVER, MONTANA

NW 1/4 NE 1/4
WESLEY F. TOMAN
SUN RIVER, MONT.

NE 1/4 SE 1/4
ELTON B. & MARJORIE A. CAMPBELL
510 10th ST. N.
GREAT FALLS, MONT.

NW 1/4 SW 1/4 NORTH & WEST OF
G.N. R.W.

PROJ. N. 48° 01' 29" E.
STKD. N. 48° 03' E.

PROJ. PL. 555+45.0
A-0° 29' 32" RT.
(PROJ. 1011 OF STKD. STA. 555+00)

PROJ. N. 55° 10' 10" N. 28° 07' E. 124.48'
STKD. PL. 559+23.6
A-0° 11' RT.

PROJ. N. 48° 31' 0" E.
STKD. N. 48° 20' E.

PROJ. N. 55° 10' 10" N. 28° 07' E. 124.48'
STKD. PL. 559+23.6
A-0° 11' RT.

PROJ. N. 55° 10' 10" N. 28° 07' E. 124.48'
STKD. PL. 559+23.6
A-0° 11' RT.

OWNERSHIPS FOR TOWNSITE OF SUN RIVER				
PARCEL NO.	LOT	BLK.	NAME	ADDRESS
1 THRU 7	14		ELMER O. & FARA M. NYQUIST	SUN RIVER, MONT.
8 THRU 13	13		EUGENE F. & MARGARET R. LEISTIKO	SUN RIVER, MONT.
14 THRU 19	12		LLOYD E. & MARY M. RUNKEL	SUN RIVER, MONT.
20 THRU 25	11		WALTER N. & BETTY A. BAKER	SUN RIVER, MONT.
26 THRU 31	10		KATHERINE B. GOETZE	SUN RIVER, MONT.
32 THRU 37	9		HARRY WEIGAND	SUN RIVER, MONT.
38 THRU 43	8		JOHN & ARTHUR K. TRICK	SUN RIVER, MONT.
44 THRU 49	7		SUN RIVER WOMEN'S CLUB	SUN RIVER, MONT.
50 THRU 55	6		LESLIE H. JENNINGS	FORT SHAW, MONT.
56 THRU 61	5		BENNIE R. KERSCH	SUN RIVER, MONT.
62 THRU 67	4		DONALD H. & JEROME C. ANDERSON	SUN RIVER, MONT.
68 THRU 73	3		JOHN H. LARGENT & HAROLD & VIRGINIA PORTER	SUN RIVER, MONT.
74 THRU 79	2		JOHN H. & ERNESTINE LARGENT	SUN RIVER, MONT.
80 THRU 85	1		Frank Novak	Sun River, Mont.
LARGENT & STRONG ADDITION				
1 THRU 21	2		WESLEY F. TOMAN	SUN RIVER, MONT.
22 THRU 32	3		CASCADE COUNTY	SUN RIVER, MONT.
33 THRU 43	3		RUTH ALTA MAY BAKER	SUN RIVER, MONT.
44 THRU 54	1		WESLEY F. TOMAN	SUN RIVER, MONT.


BPR-APPR-To STA 559+23.6 9/18/61-APPR-10/5/61-559+23.6 To 580+65.4

MAPS MADE
MAPS REVISED
MAPS TO BUR. PUB. ROADS 8/1/62-11/20/63, 1-28-66
MAPS COMPLETED

STATE OF MONTANA
STATE HIGHWAY COMMISSION
LAND REQUIRED FOR RIGHT OF WAY
CASCADE COUNTY
SCALE 1"=200' MAP APPROVED BY

FED. ROAD DIST. NO.	STATE	FED. AID PROJECT NUMBERS		STATE NO.	SHEET NO.	TOTAL SHEETS
		CONST. NO.	R/W NO.			
8	MONT.	F-176(7)	F 176 (5)	1176-05	7	7

F-176(5) R/W
F-176(7) Const.
SEE Const. F-176(6) Also
FORT SHAW-SUN RIVER

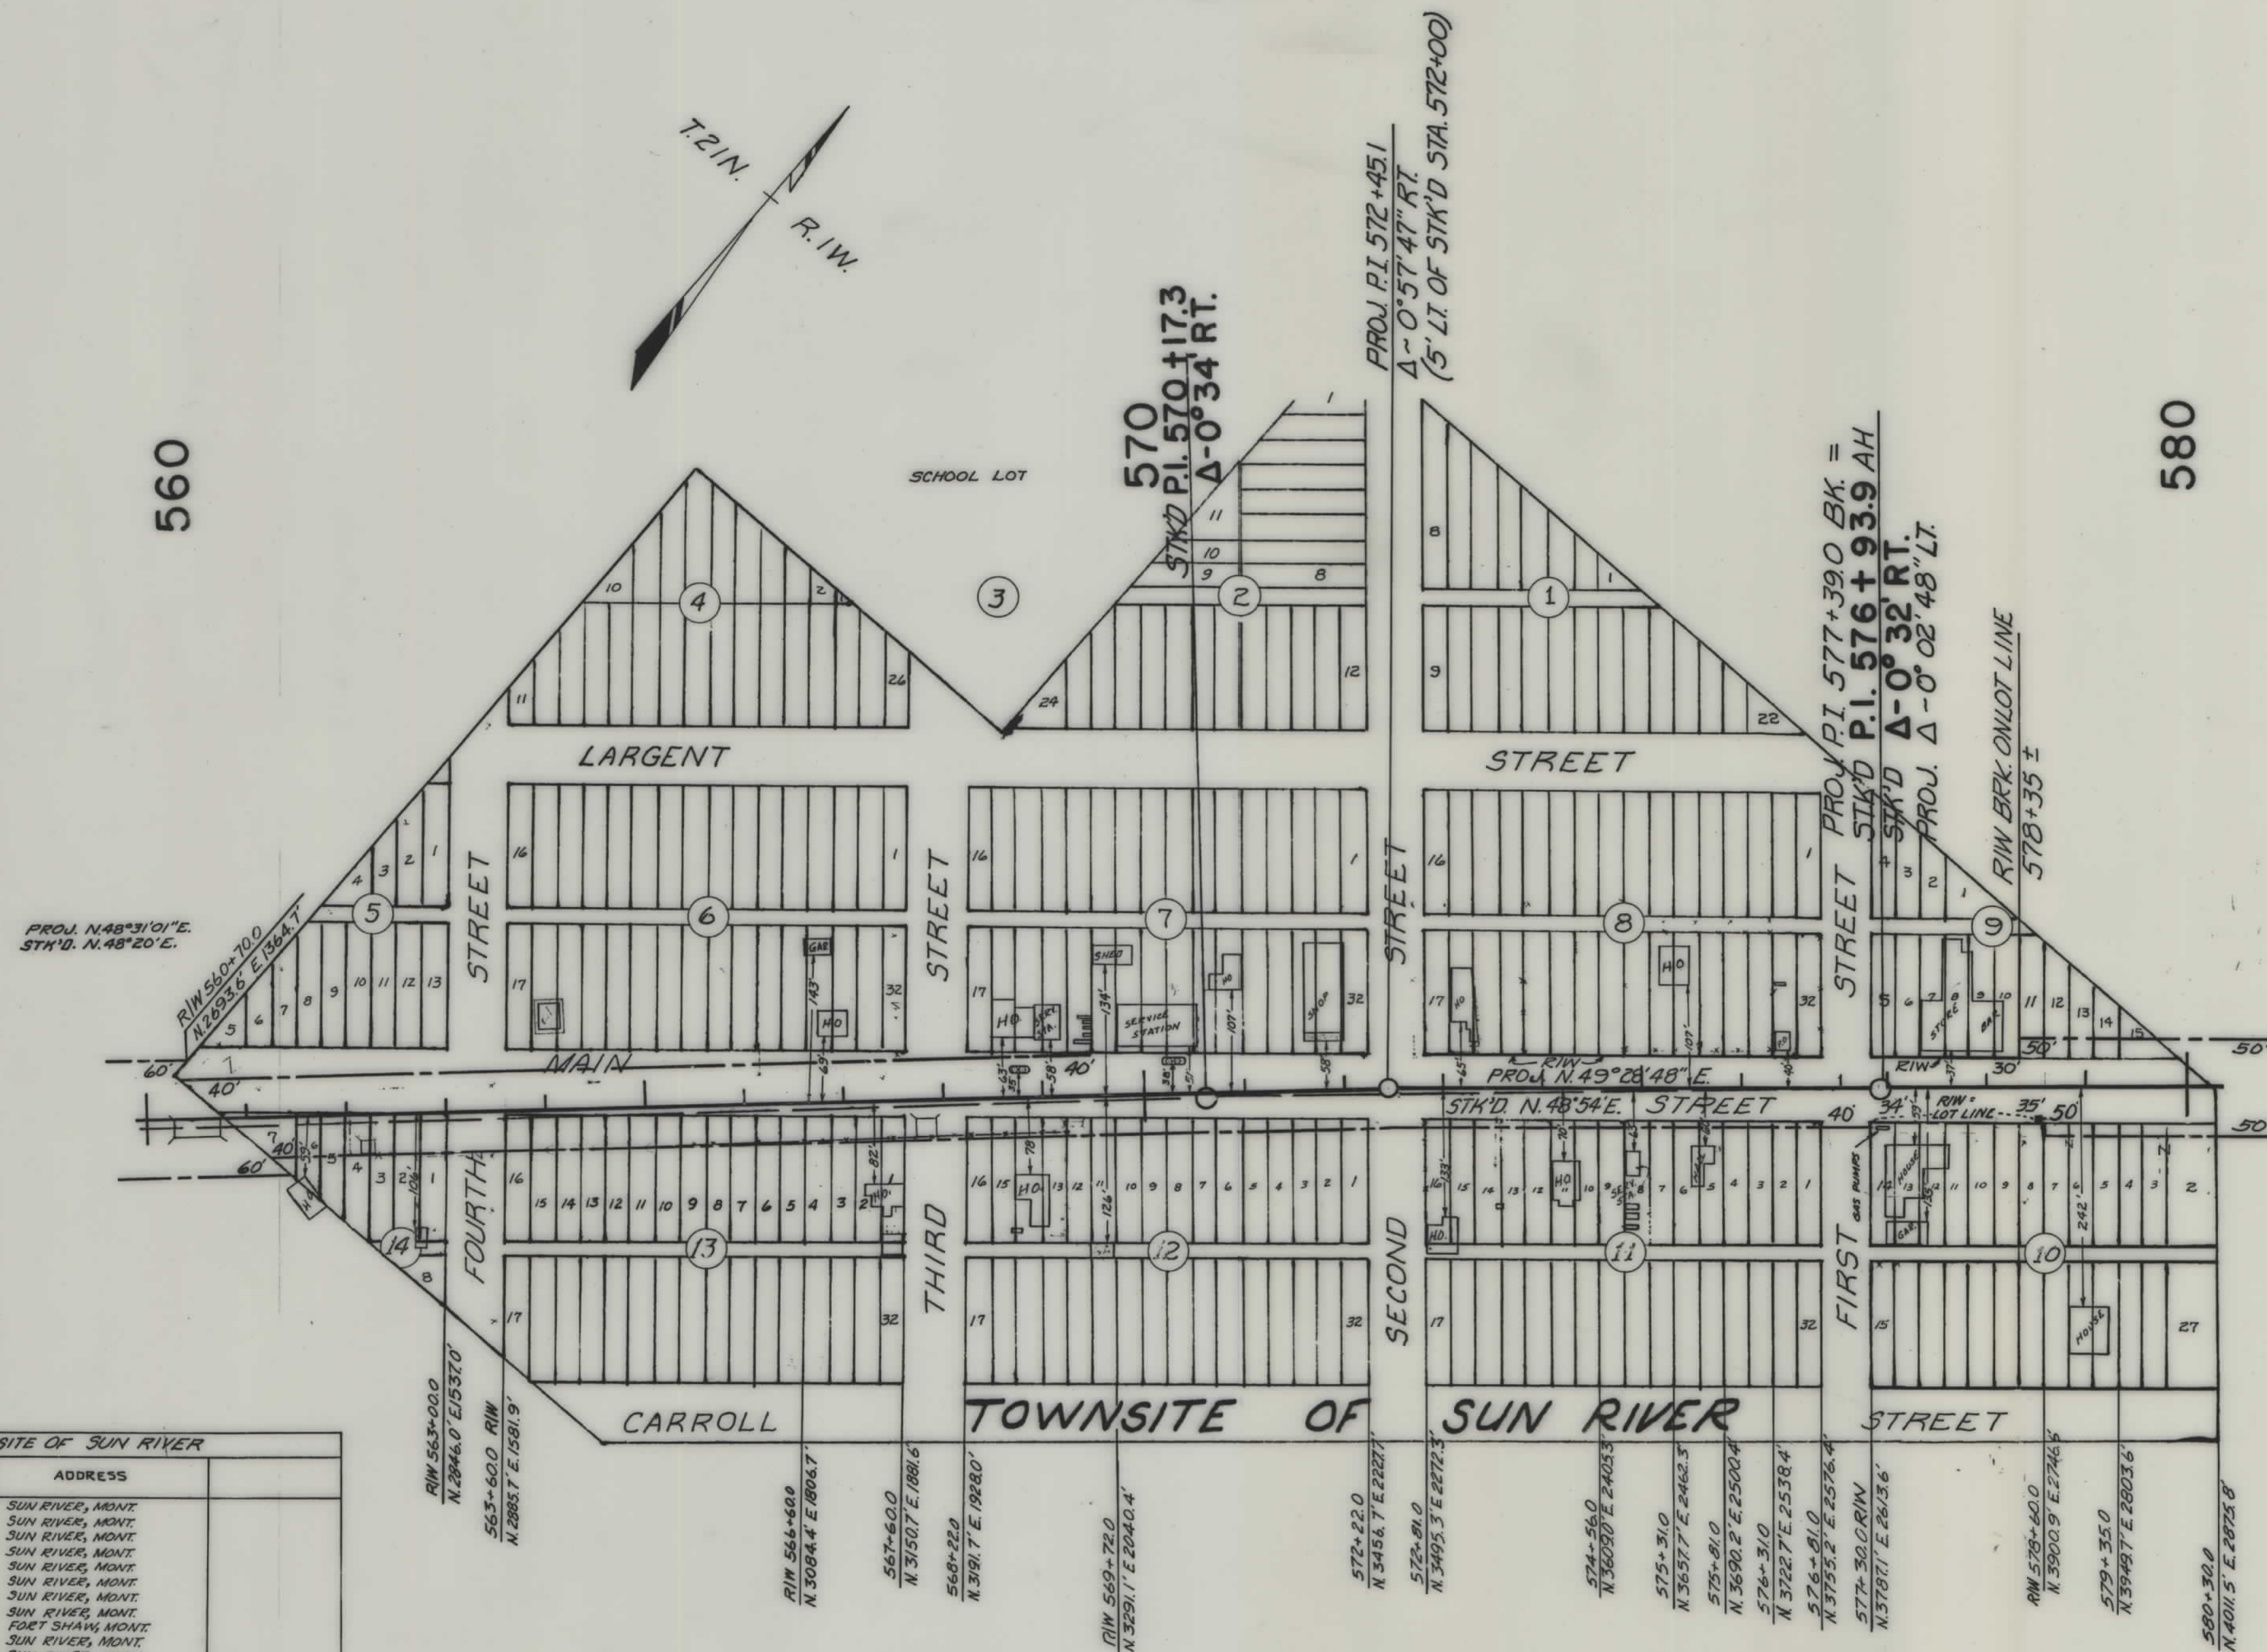

OWNERSHIPS FOR TOWNSITE OF SUN RIVER					
PARCEL NO.	LOT	BLK.	NAME	ADDRESS	
1THRU 7	14		ELMER O. & FARA M. NYQUIST	SUN RIVER, MONT.	
5THRU 14	13		EUGENE F. & MARGARET R. LEISTIKO	SUN RIVER, MONT.	
1THRU 4	13		LLOYD E. & MARY M. KUNDEL	SUN RIVER, MONT.	
11THRU 16	12		WALTER W. & BETTY A. BAKER	SUN RIVER, MONT.	
1THRU 10	12		KATHERINE B. GOETZ	SUN RIVER, MONT.	
10THRU 16	11		HARRY WEIGAND	SUN RIVER, MONT.	
9THRU 9	11		JOHN & ARTHUR K. TEICK	SUN RIVER, MONT.	
5THRU 6	11		SUN RIVER WOMEN'S CLUB	SUN RIVER, MONT.	
3 & 4	11		LESLIE A. JENKINS	FORT SHAW, MONT.	
1 & 2	11		BENNIE K. KERSCH	SUN RIVER, MONT.	
8THRU 14	10		DONALD H. & IRENE C. ANDERSON	SUN RIVER, MONT.	
5THRU 7	10		JOHN H. LARGENT & HAROLD A. VIRGINIA PORTER	SUN RIVER, MONT.	
2THRU 4	10		JOHN H. & ERNESTINE LARGENT	SUN RIVER, MONT.	
11THRU 15	9		FRANK NOVAK ESTATE	SUN RIVER, MONT.	

CONSTRUCTION LIMITS		STATE OF MONTANA	
TOP OF CUT		STATE HIGHWAY COMMISSION	
TOE OF FILL		LAND REQUIRED FOR RIGHT OF WAY	
MAP TRANS. TO R/W		CASCADE COUNTY	
MAP REVISED		SCALE 1"=100' MAP COMPLETED	
B.P.R. APPROVAL		11/2/16-12/1/16-4/1/16	
1-2 B-66			