


PLANS
NOT
TO
SCALE

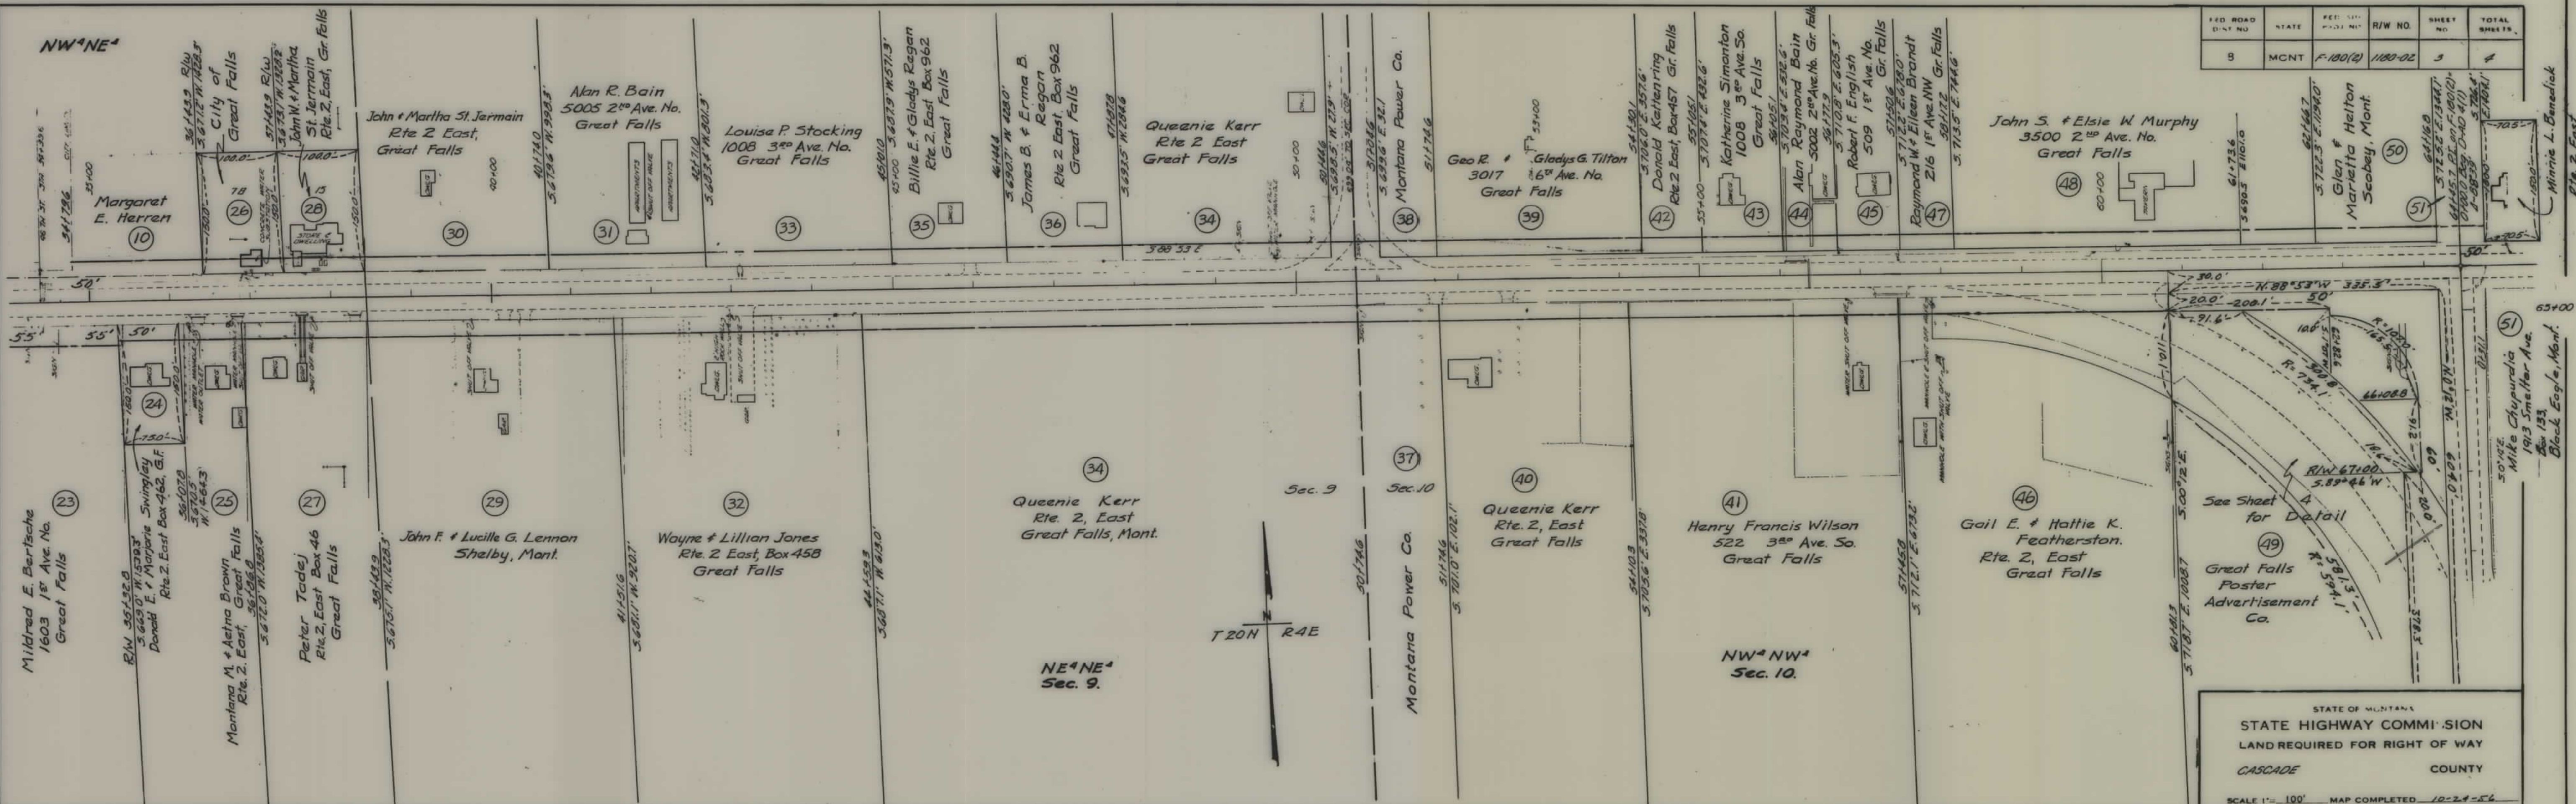

FED. ROAD DIST. NO.	STATE	FED. DIST. NO.	R/W NO.	SHEET NO.	TOTAL SHEETS
8	MCNT	F-180(2)	1180-02	3	4

STATE OF MONTANA
STATE HIGHWAY COMMISSION
LAND REQUIRED FOR RIGHT OF WAY
CASCADE COUNTY
SCALE 1" = 100' MAP COMPLETED 10-24-56

