

PLANS
NOT
TO
SCALE




DIST No	STATE	FAP	SHEET No	TOTAL SHEETS
1	Mont	184-E	2	6

POWELL COUNTY
SCALE 1" = 400' MAR. 1930

STATE OF MONTANA
STATE HIGHWAY COMMISSION
PLAT SHOWING LAND
REQUIRED FOR RIGHT OF WAY

DIST NO	STATE	F.A.P.	SHEET NO	TOTAL SHEETS
1	Mont.	184E	3	6

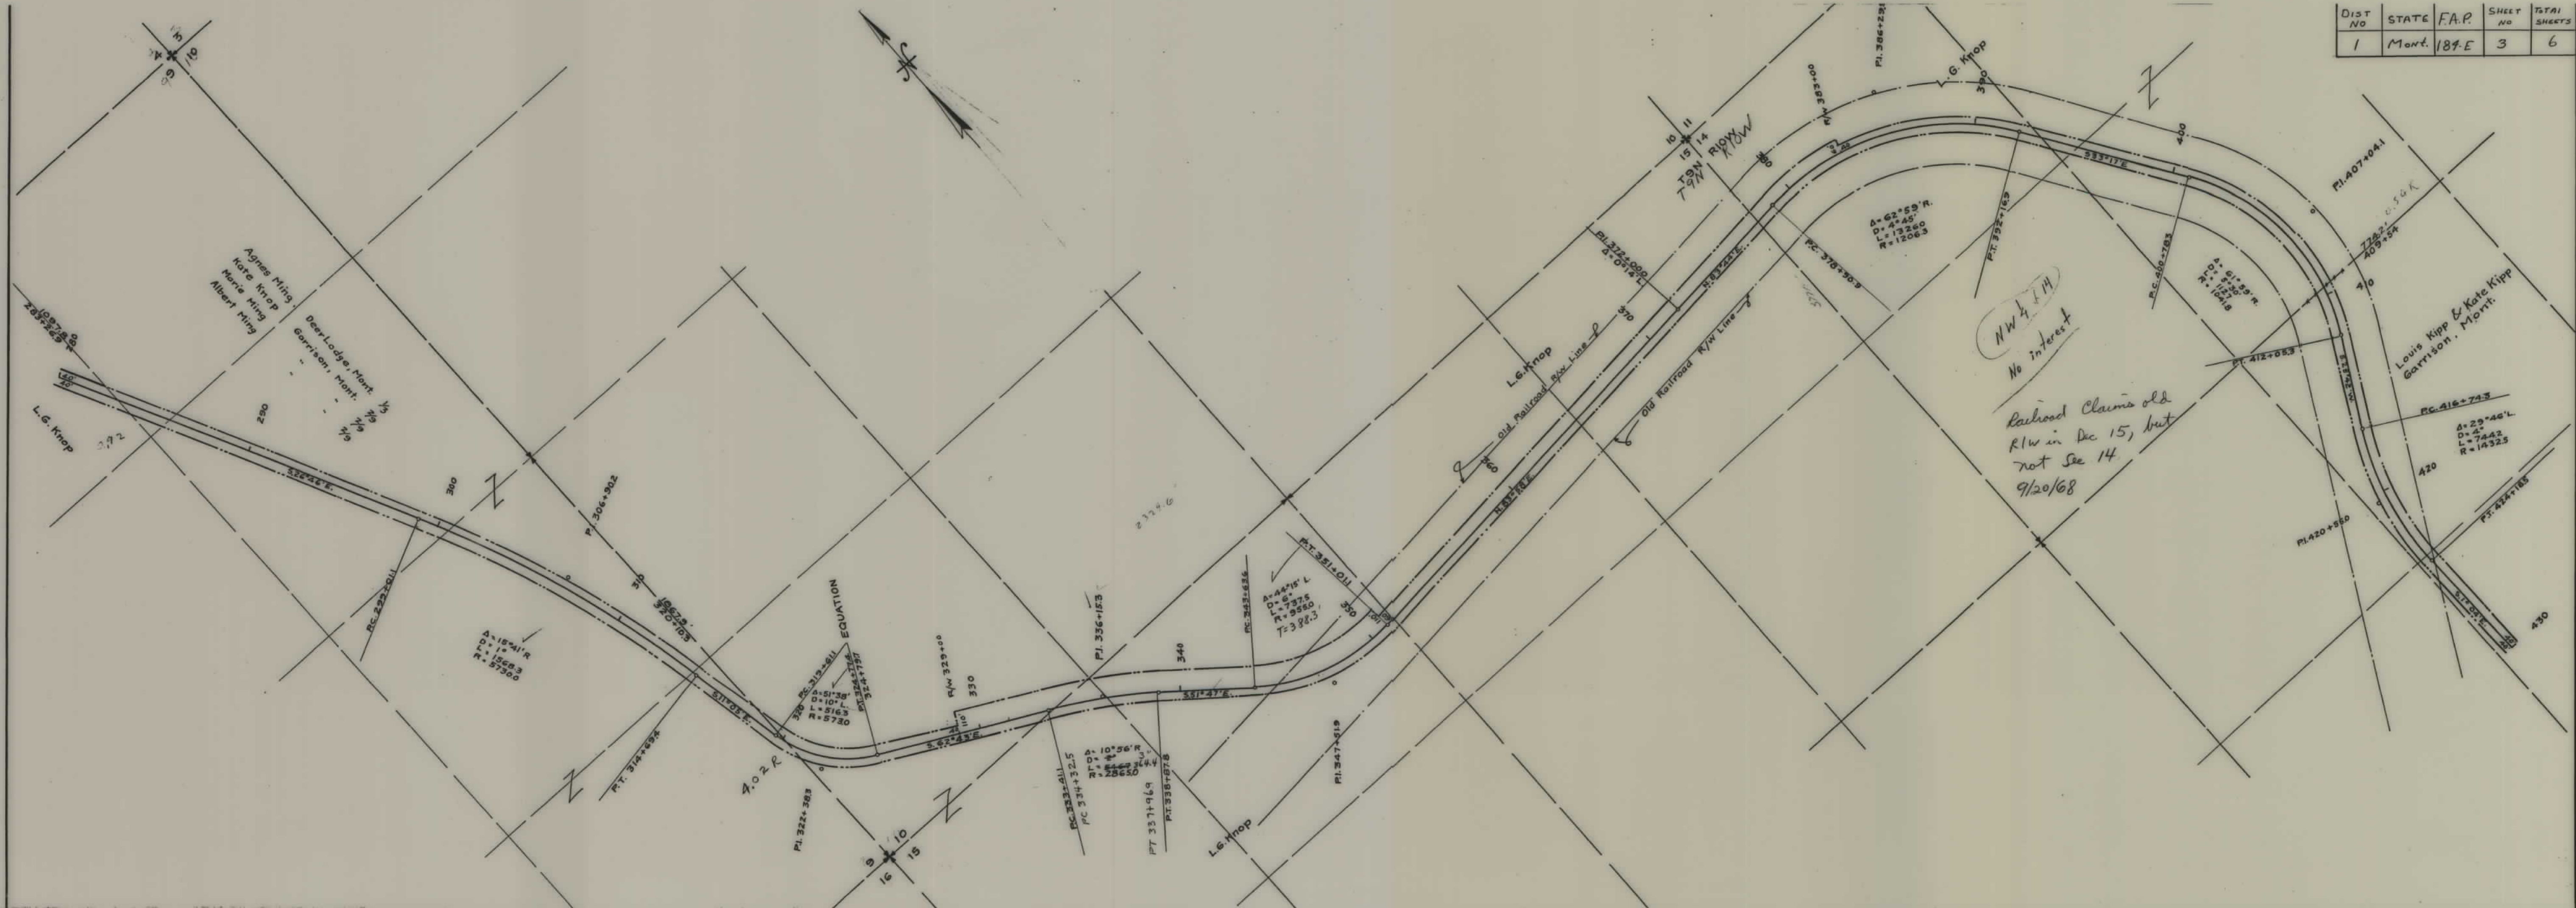



FED. ROAD DIST. NO.	STATE	F.A.P.	SHEET NO.	TOTAL SHEETS
8	Mont	184-E	6	6



POWELL COUNTY
Scale 1"=400' Mar, 1930