


PLANS
NOT
TO
SCALE

FED ROAD DIST NO	STATE	FED AID PROJ NO	R/W NO.	SHEET NO	TOTAL SHEETS
8	MCNT.	I-188(T)	1188-01	1	1

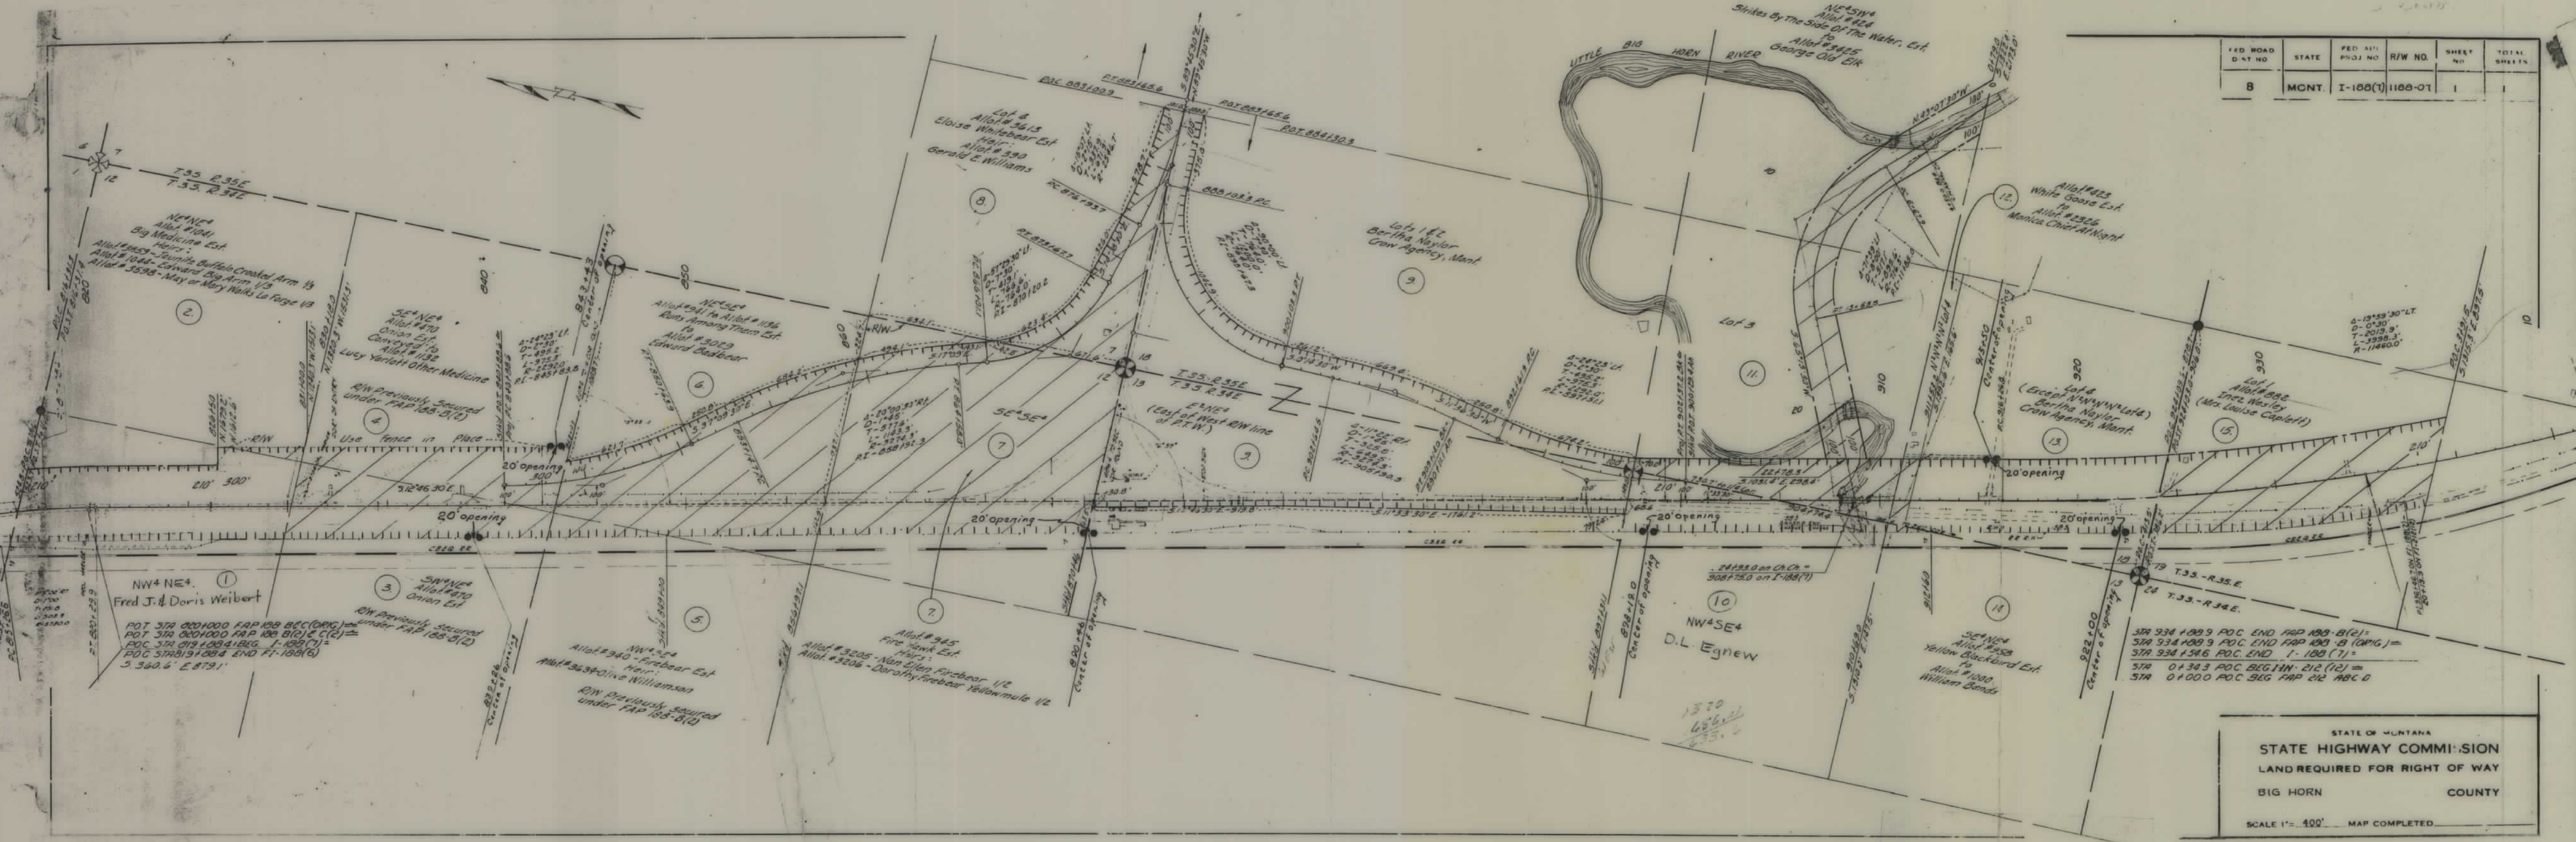

STATE OF MONTANA
 STATE HIGHWAY COMMISSION
 LAND REQUIRED FOR RIGHT OF WAY
 BIG HORN COUNTY
 SCALE 1" = 400' MAP COMPLETED