


PLANS
NOT
TO
SCALE

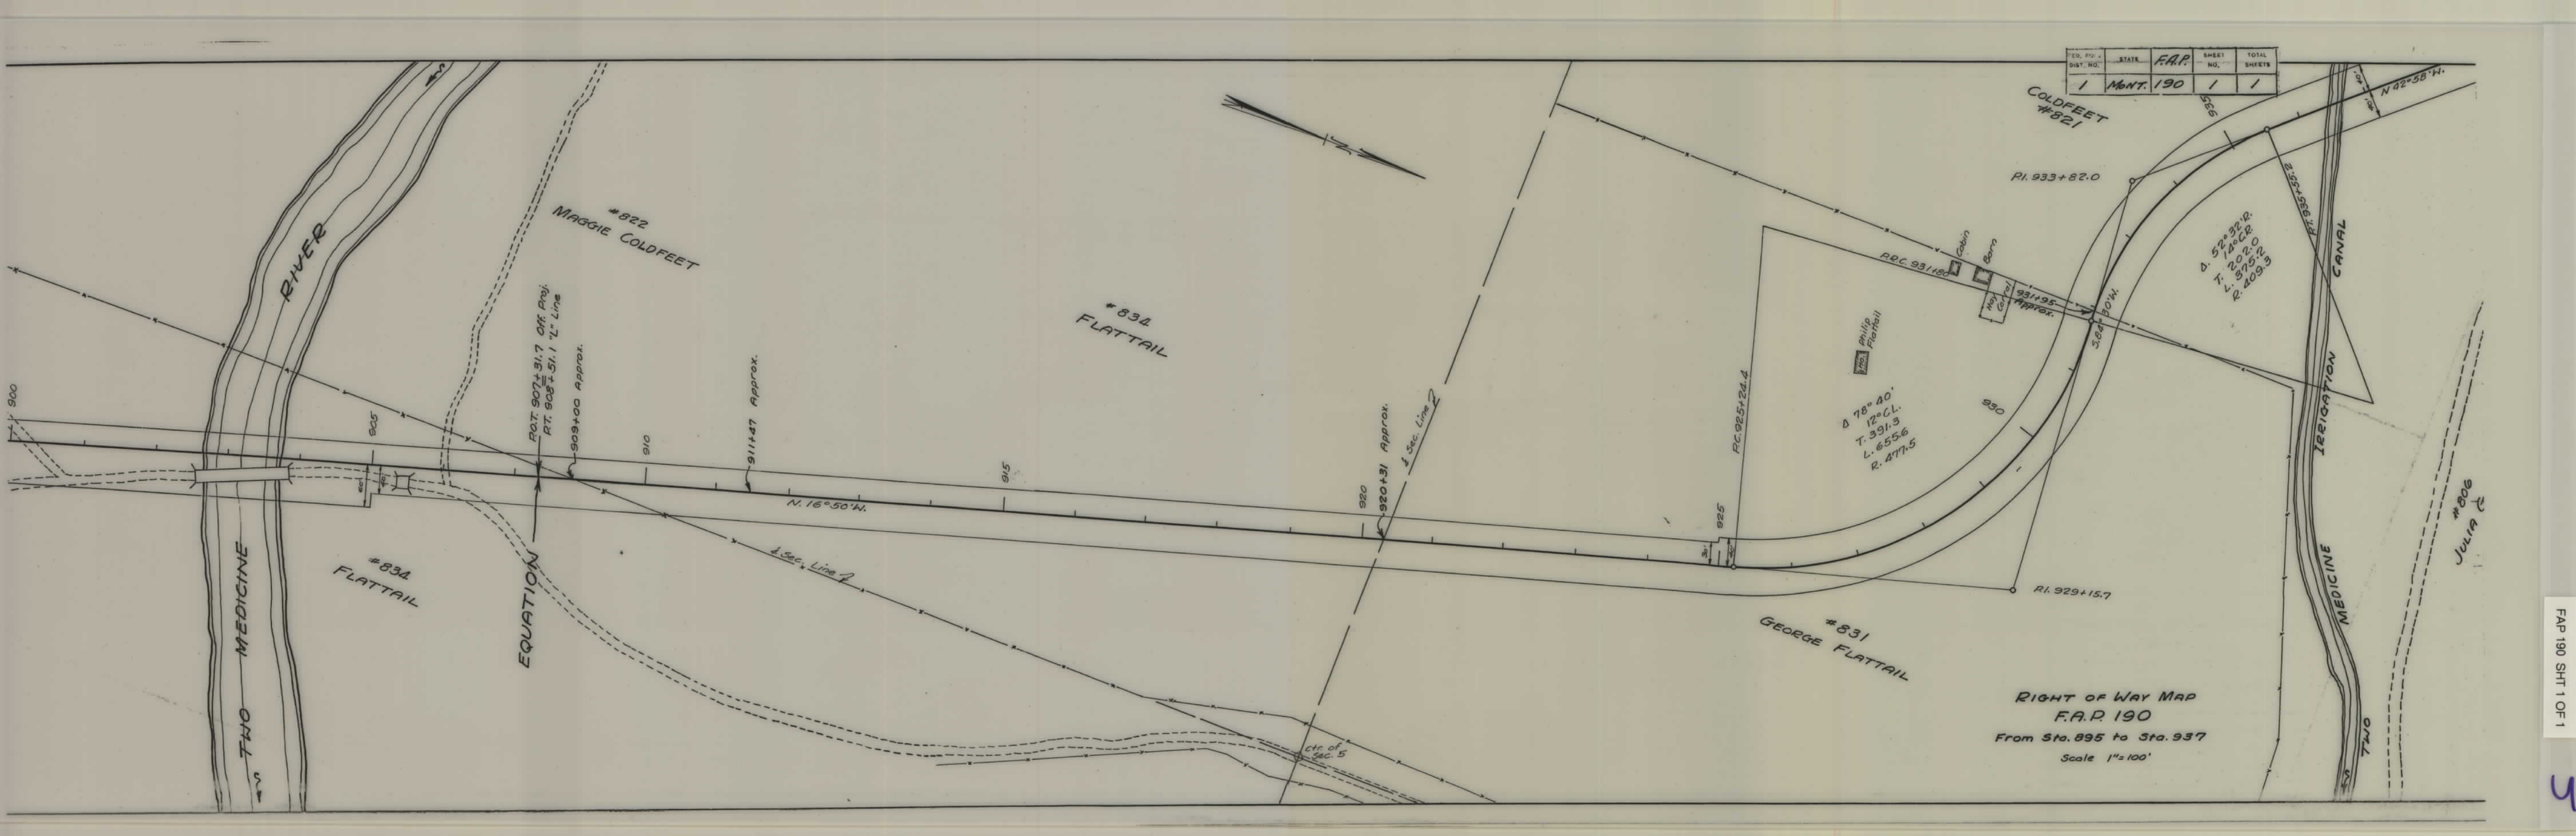

FED. PROJ. NO.	STATE	F.A.P. NO.	SHEET NO.	TOTAL SHEETS
1	MONT.	190	1	1