


PLANS  
NOT  
TO  
SCALE






| FED. ROAD<br>DIST. NO. | STATE | FED. AID<br>PROJ. NO. | R/W NO. | SHEET<br>NO. | TOTAL<br>SHEETS |
|------------------------|-------|-----------------------|---------|--------------|-----------------|
| 8                      | MONT. | F-190(13)             | 1190-03 | 3            | 7               |

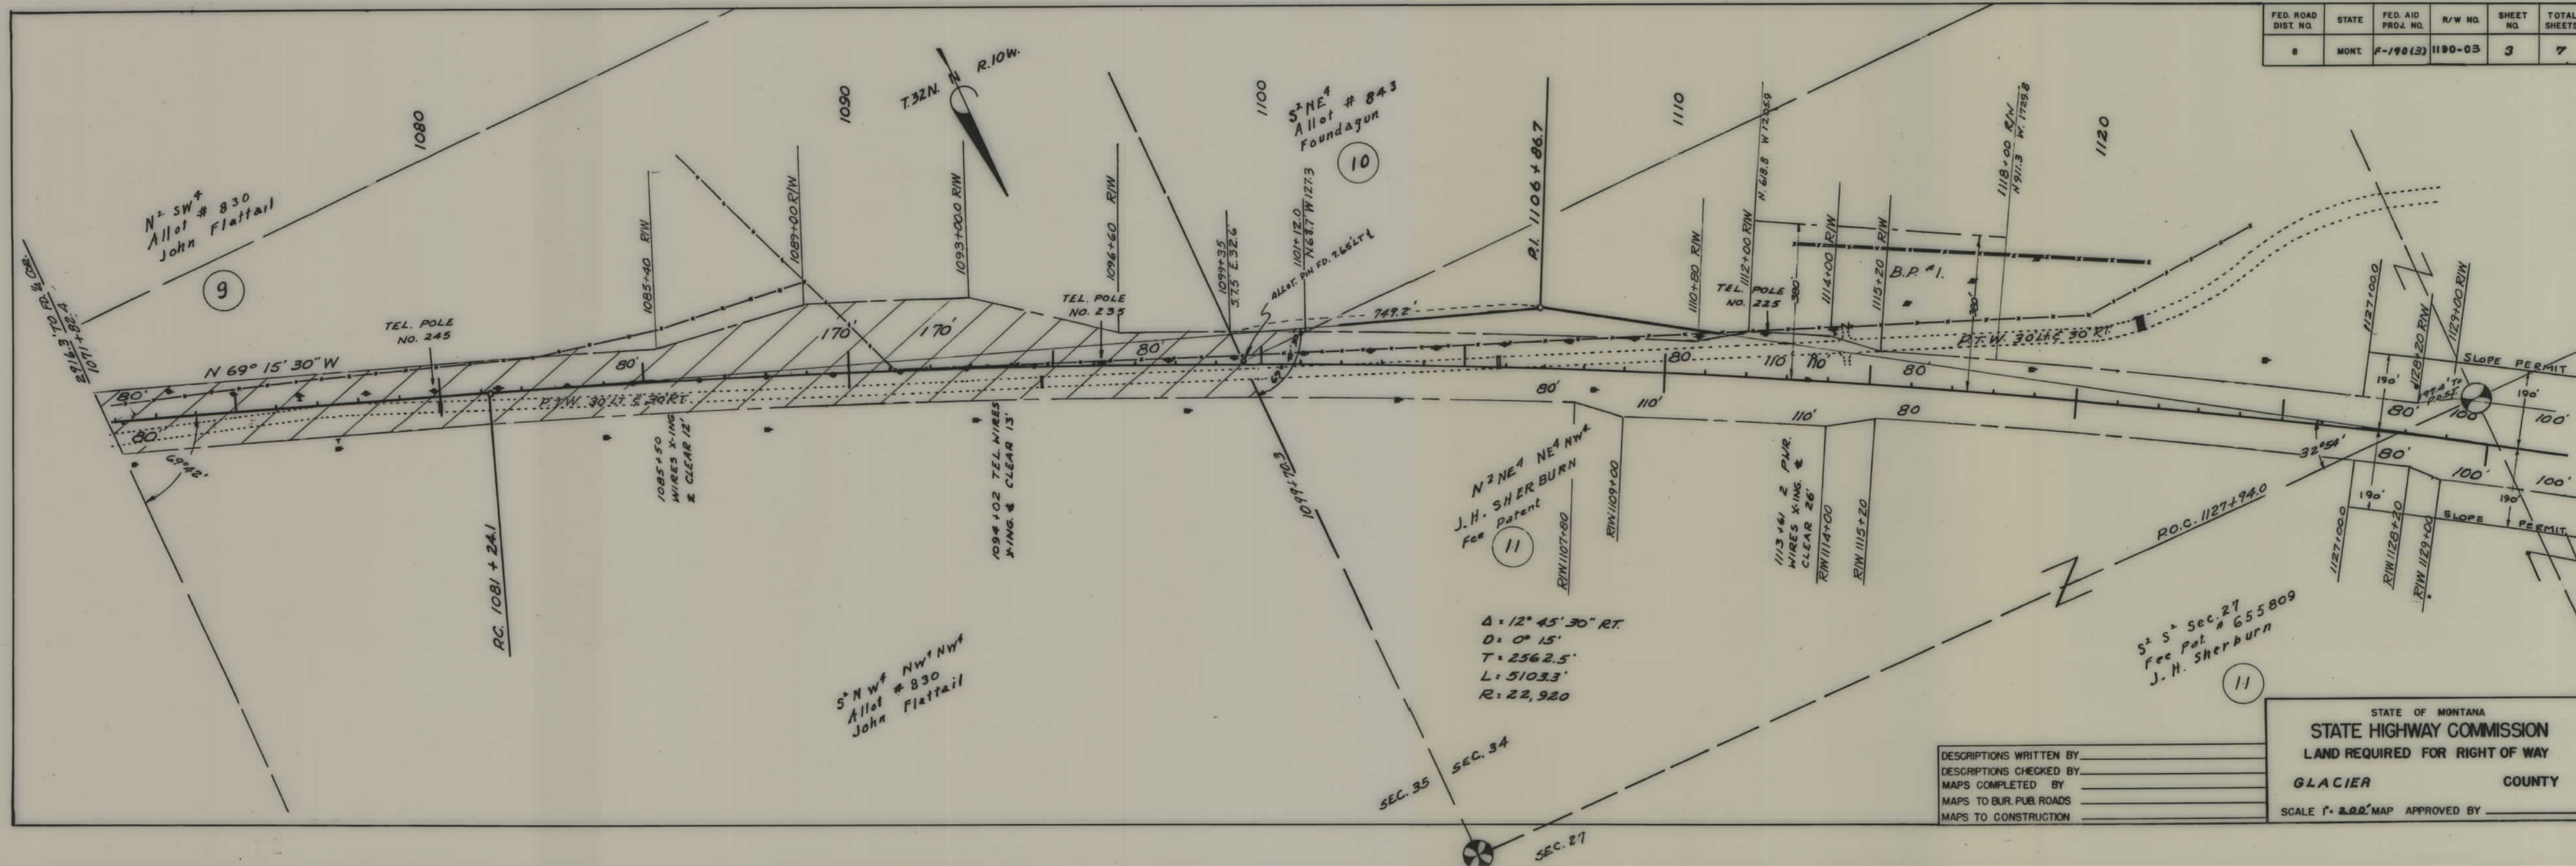




| FED. ROAD<br>DIST. NO. | STATE | FED. AID<br>PROJ. NO. | R/W NO. | SHEET<br>NO. | TOTAL<br>SHEETS |
|------------------------|-------|-----------------------|---------|--------------|-----------------|
| 8                      | MONT. | F-190 (3)             | 1190-03 | 5            | 7               |

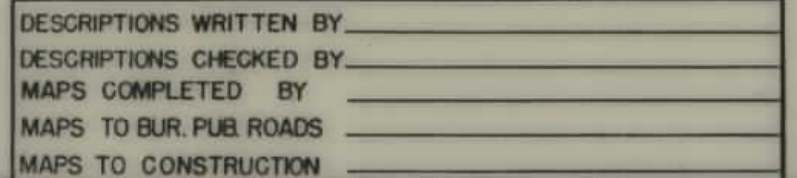

STATE OF MONTANA  
STATE HIGHWAY COMMISSION  
LAND REQUIRED FOR RIGHT OF WAY  
GLACIER COUNTY  
SCALE 1" = 200' MAP APPROVED BY \_\_\_\_\_



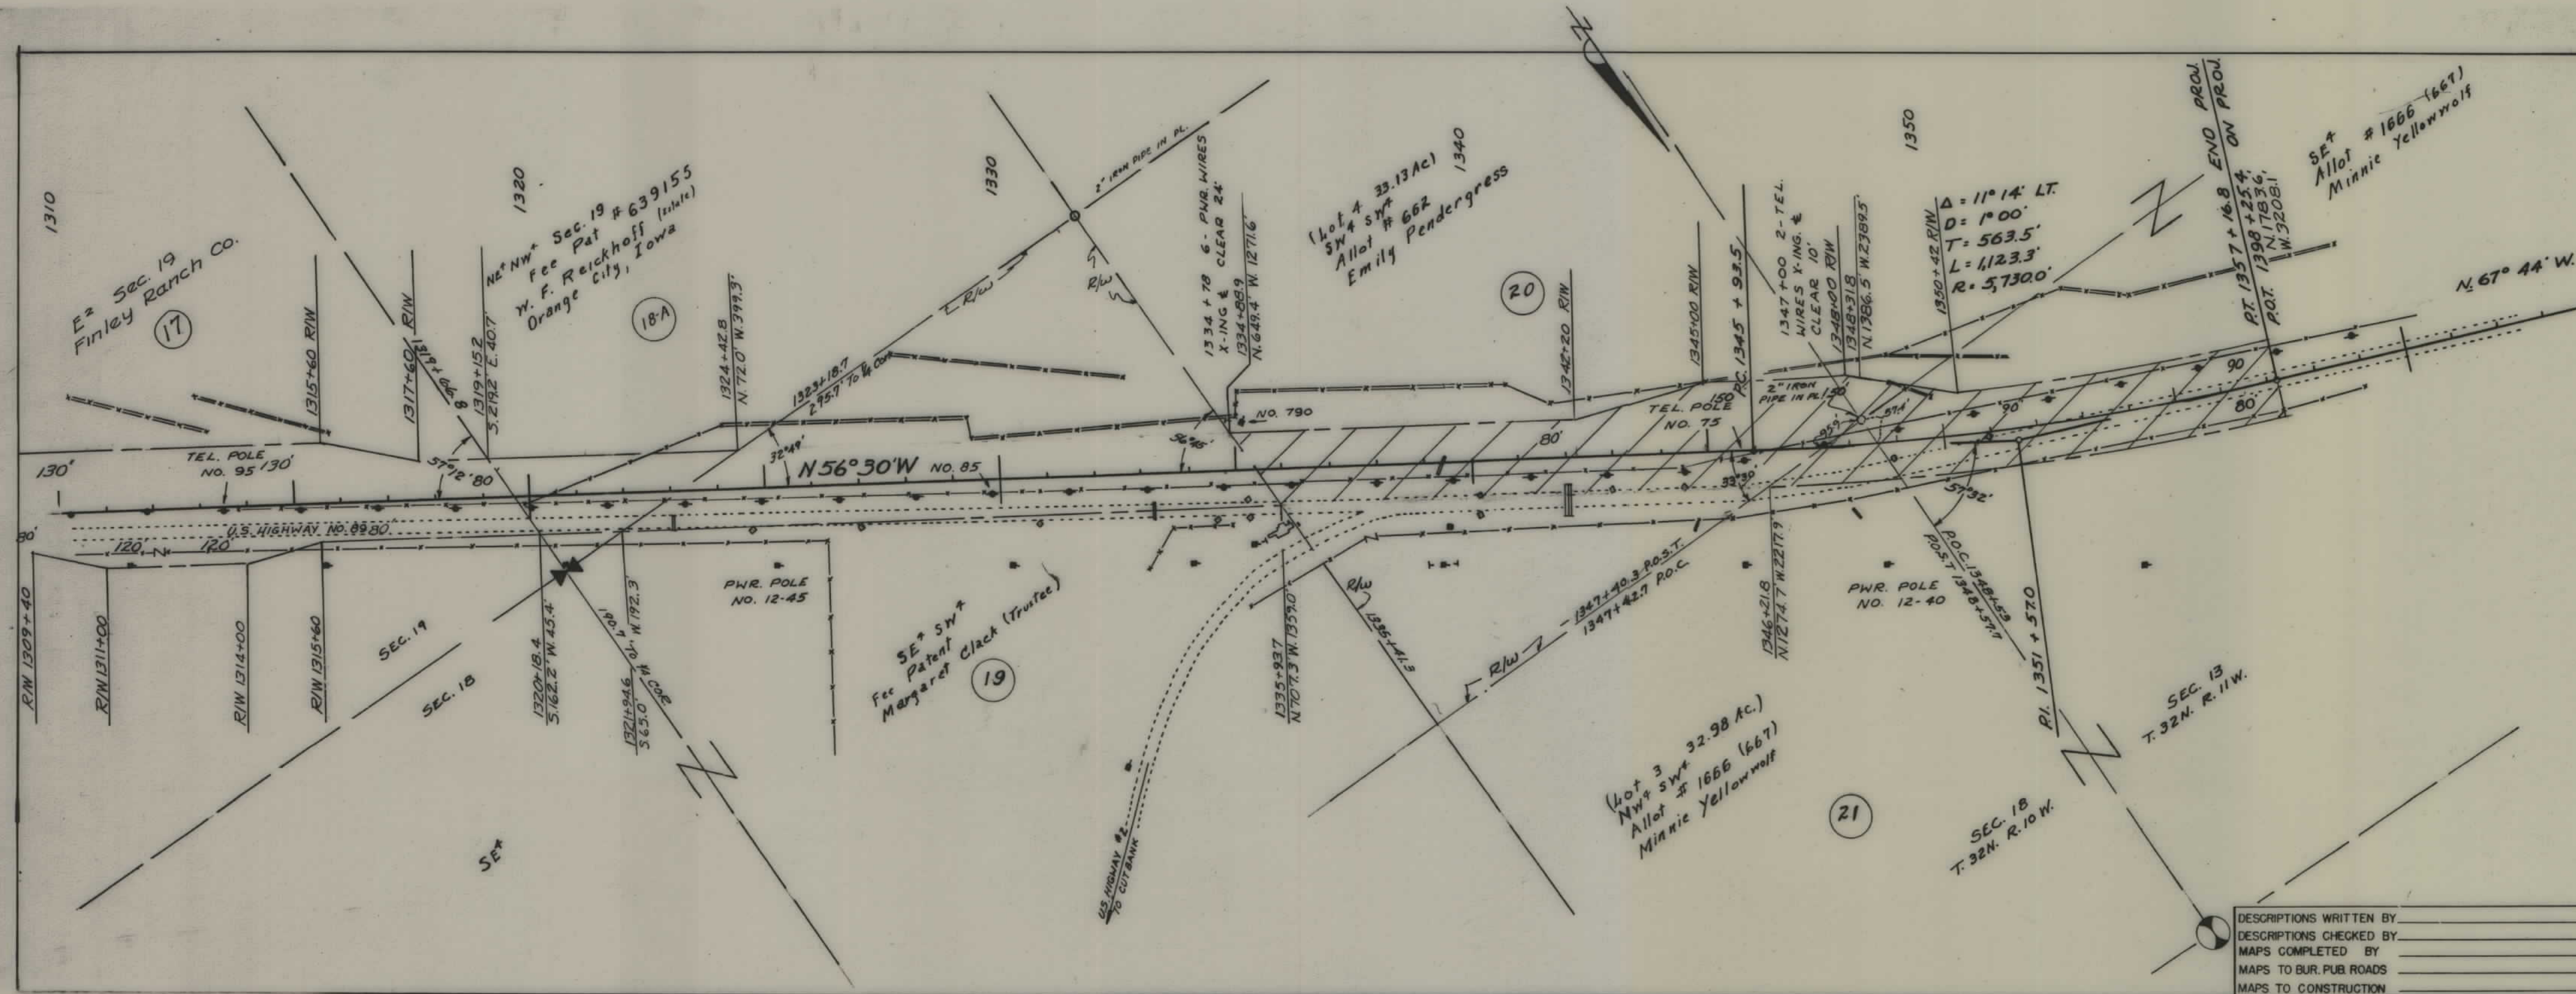

| FED. ROAD DIST. NO. | STATE | FED. AID PROJ. NO. | R/W NO. | SHEET NO. | TOTAL SHEETS |
|---------------------|-------|--------------------|---------|-----------|--------------|
| 8                   | MONT. | F-190(3)           | 1190-03 | 7         | 7            |

DESCRIPTIONS WRITTEN BY \_\_\_\_\_  
 DESCRIPTIONS CHECKED BY \_\_\_\_\_  
 MAPS COMPLETED BY \_\_\_\_\_  
 MAPS TO BUR. PUB. ROADS \_\_\_\_\_  
 MAPS TO CONSTRUCTION \_\_\_\_\_

STATE OF MONTANA  
 STATE HIGHWAY COMMISSION  
 LAND REQUIRED FOR RIGHT OF WAY  
 GLACIER COUNTY  
 SCALE 1" = 200' MAP APPROVED BY \_\_\_\_\_