


PLANS
NOT
TO
SCALE

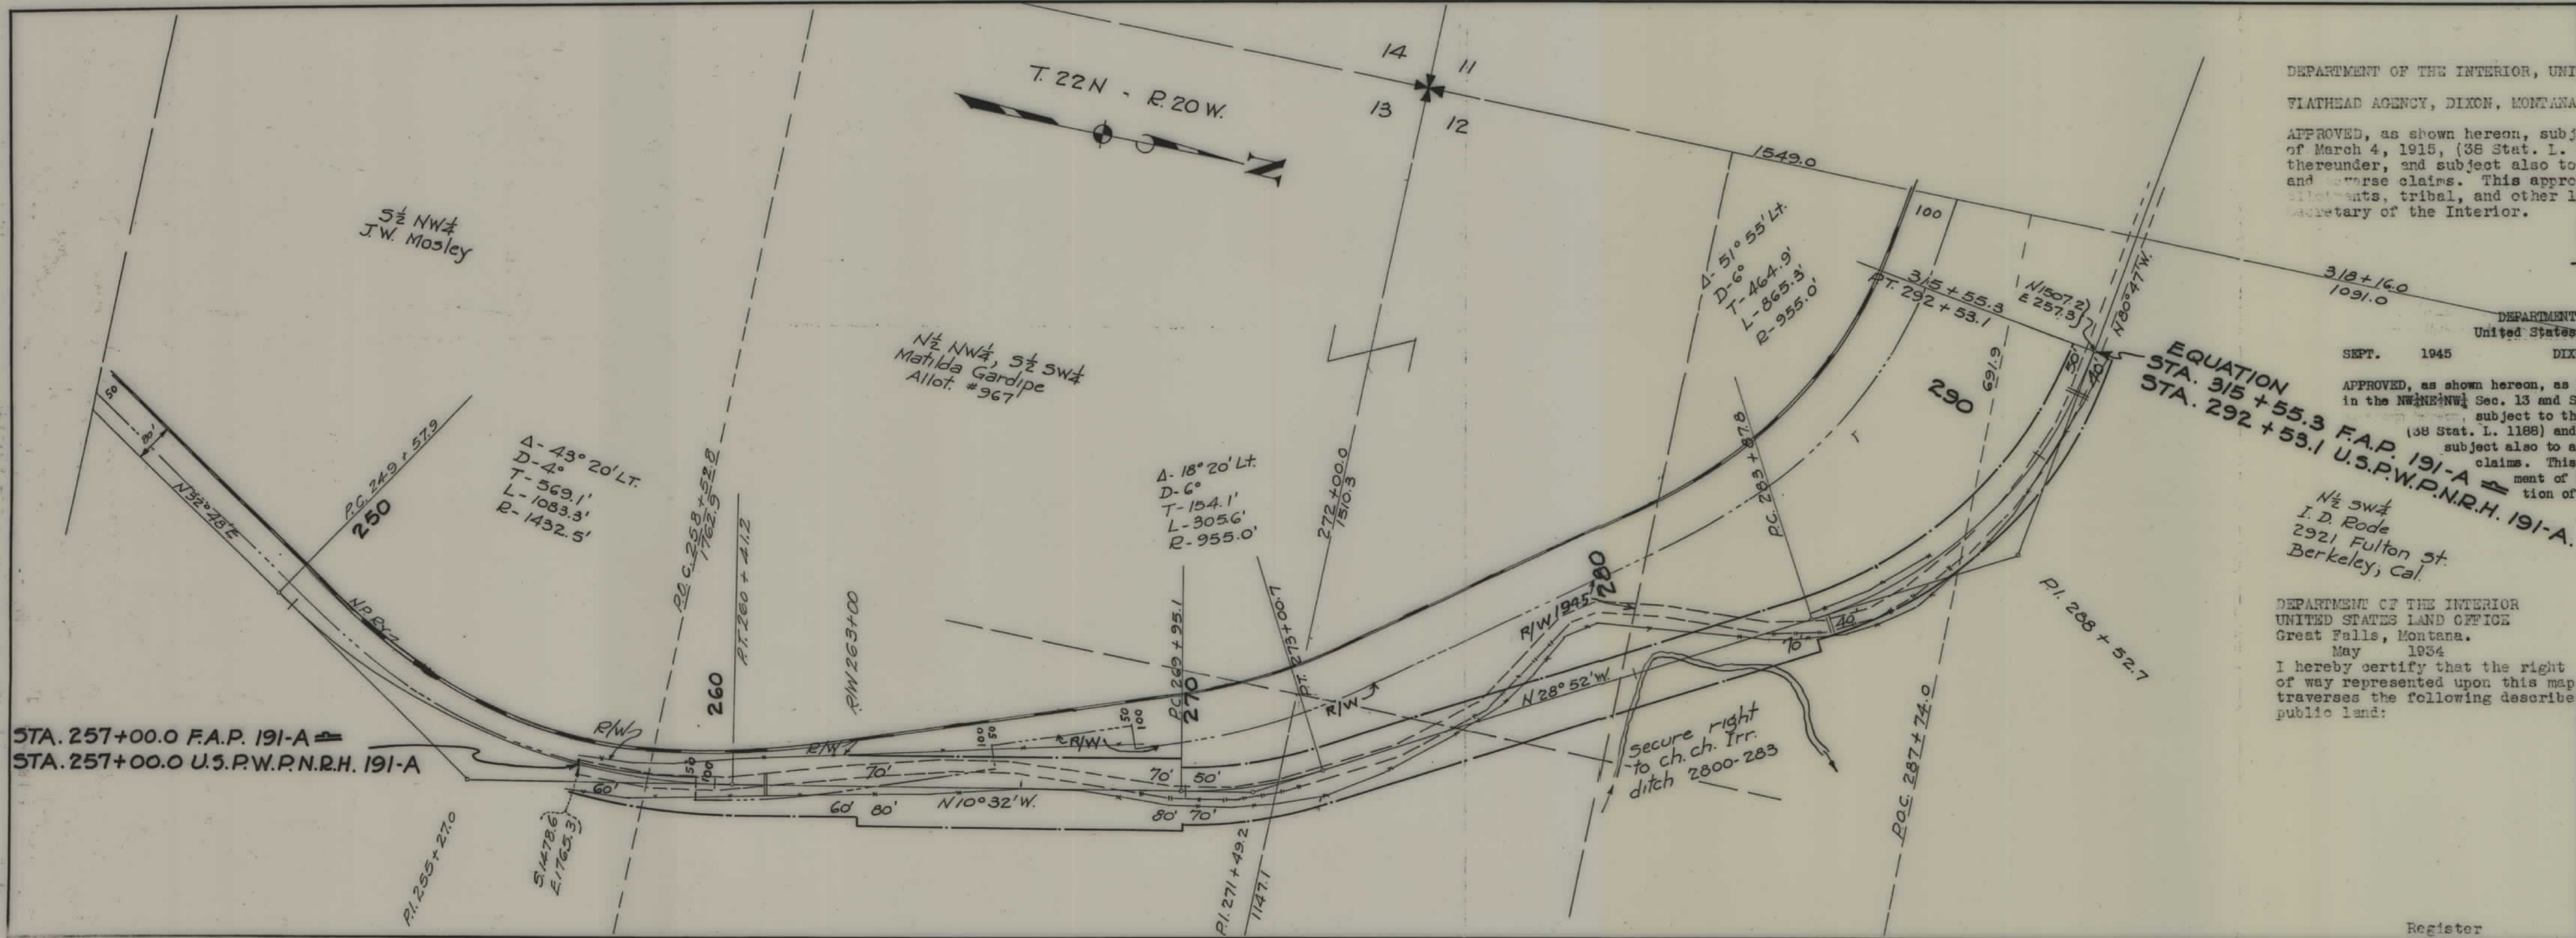

FED. ROAD DIST. NO.	STATE	FED. AID PROJ. NO.	FISCAL YEAR	SHEET NO.	TOTAL SHEETS
1	MONT.	191-A		1	1

DEPARTMENT OF THE INTERIOR, UNITED STATES INDIAN SERVICE

FLATHEAD AGENCY, DIXON, MONTANA May 26, 1934

APPROVED, as shown hereon, subject to the provisions of the act of March 4, 1915, (38 Stat. L. 1138) and departmental regulations thereunder, and subject also to any prior valid existing rights and adverse claims. This approval covers only Indian trust allotments, tribal, and other land under the jurisdiction of the Secretary of the Interior.

Charles D. Be...
Superintendent

DEPARTMENT OF THE INTERIOR
United States Indian Service, Flathead Agency
DIXON, MONTANA

SEPT. 1945

APPROVED, as shown hereon, as to the Allotment of Matilda Gardipe, No. 967 in the NW 1/4 Sec. 13 and S 1/4 Sec. 12, T. 22 N., R. 20 W., MPM subject to the provisions of the act of March 4, 1915 (38 Stat. L. 1138) and departmental regulations thereunder, and subject also to any prior, valid existing rights and adverse claims. This approval covers only the Indian trust allotment of Matilda Gardipe, No. 967, under the jurisdiction of the Secretary of the Interior.

C. C. Wright
Superintendent

N 1/2 SW 1/4
I. D. Rode
2921 Fulton St.
Berkeley, Cal.

DEPARTMENT OF THE INTERIOR
UNITED STATES LAND OFFICE
Great Falls, Montana.
May 1934

I hereby certify that the right of way represented upon this map traverses the following described public land:

STATE OF MONTANA	
STATE HIGHWAY COMMISSION	
PLAT SHOWING LAND	
REQUIRED FOR RIGHT OF WAY	
LAKE COUNTY	
SCALE 1"=200' MAP COMPLETED 5-2-34	
DESCRIPTIONS WRITTEN BY _____	DATE _____
DESCRIPTIONS CHECKED BY _____	DATE _____
APPROVED BY _____	PLANS DEPT.
APPROVED BY _____	R/W ENGINEER

Register