

PLANS
NOT
TO
SCALE

N.A. Palmer
Polson, Mont.


STA. 379+58.5 BEGINNING OF
F.A.P. NO 191-A RECON.

T. 22N R. 20W

DIST. No.	STATE	F.A.P.	SHEET No.	TOTAL SHEETS
1	Mont.	191-A	1	3

SEC. 2



SEC. 3

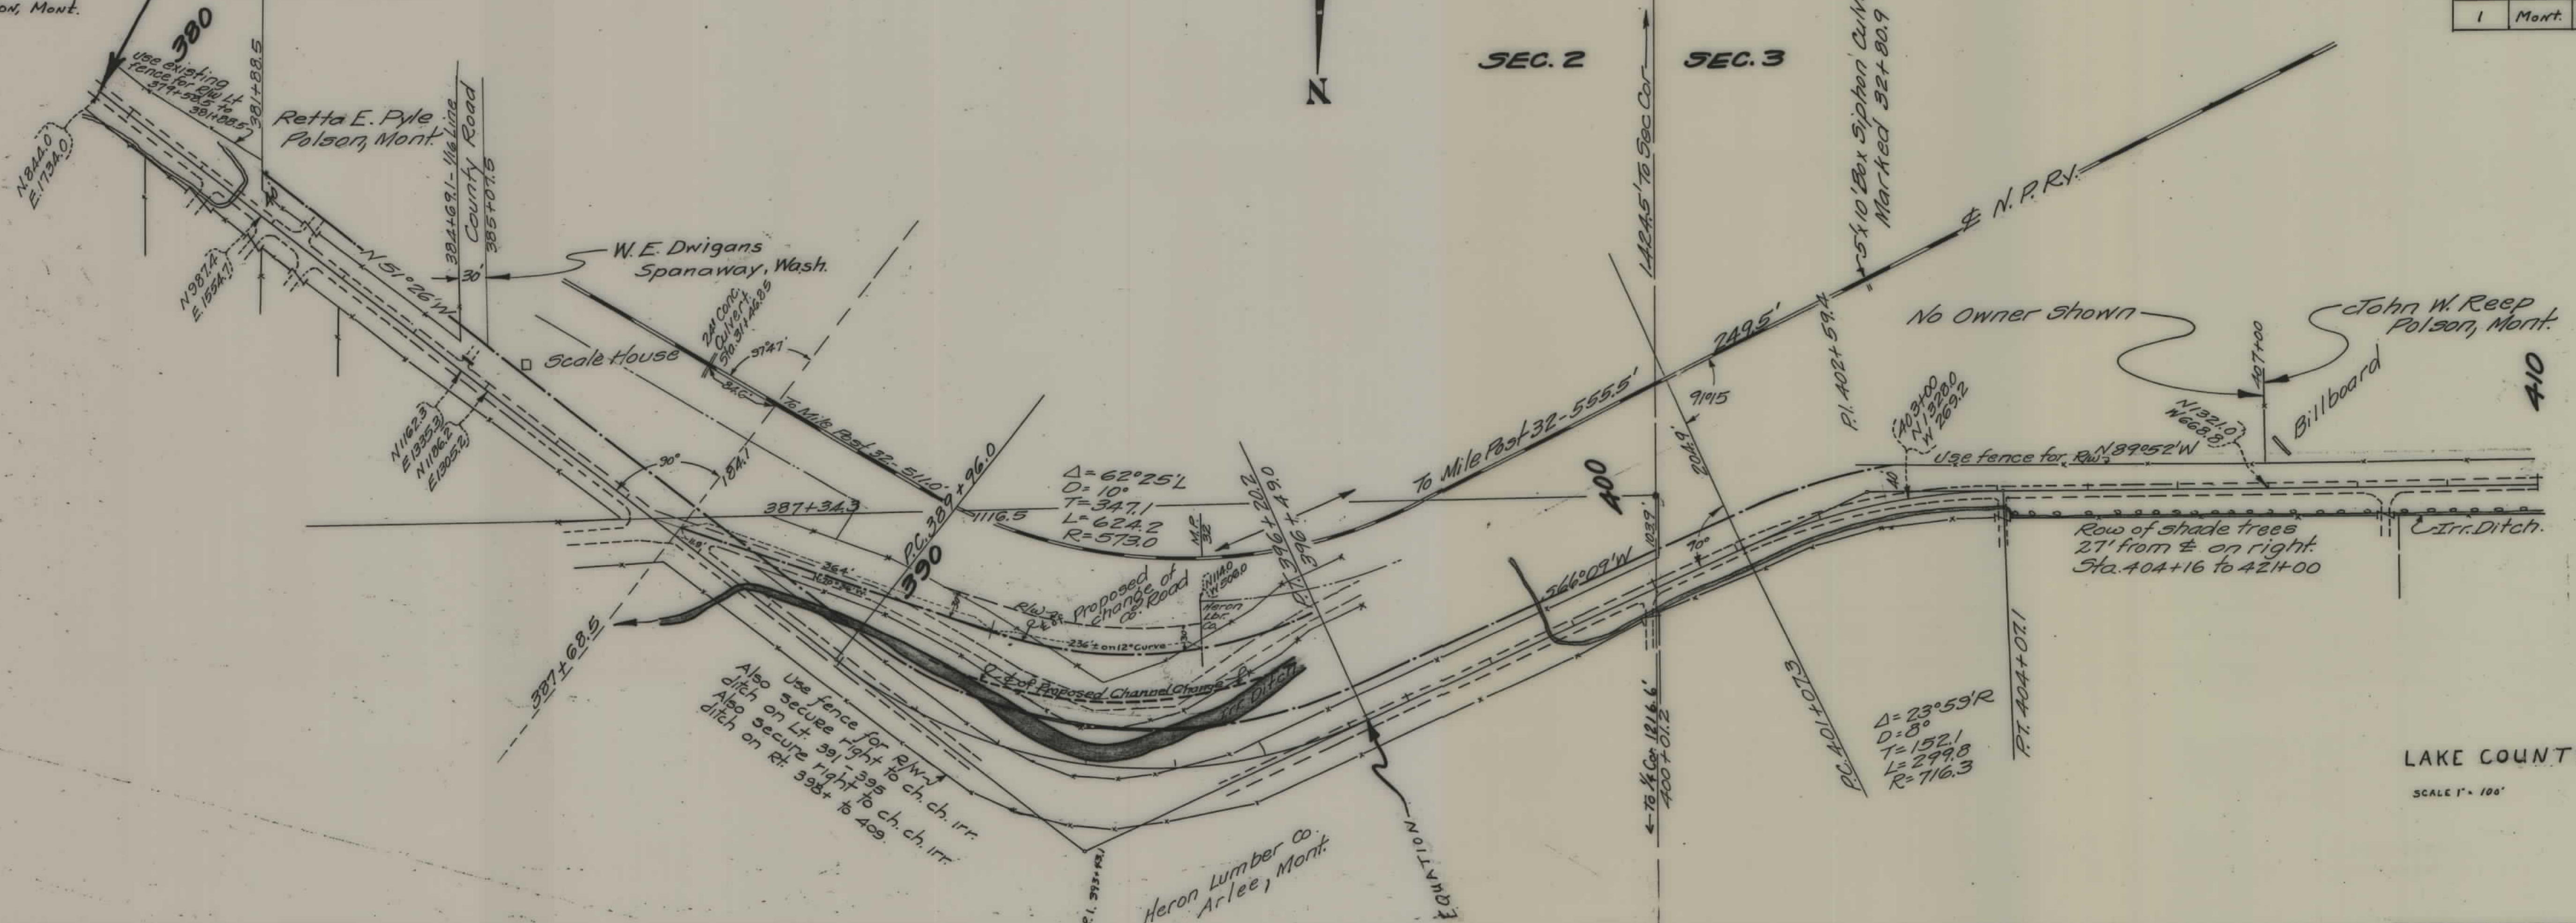

LAKE COUNTY

SCALE 1" = 100'


FED. ROAD DIST. NO.	STATE	FED. AID PROJ. NO.	FISCAL YEAR	SHEET NO.	TOTAL SHEETS
1	MONT.	191-A		2	3

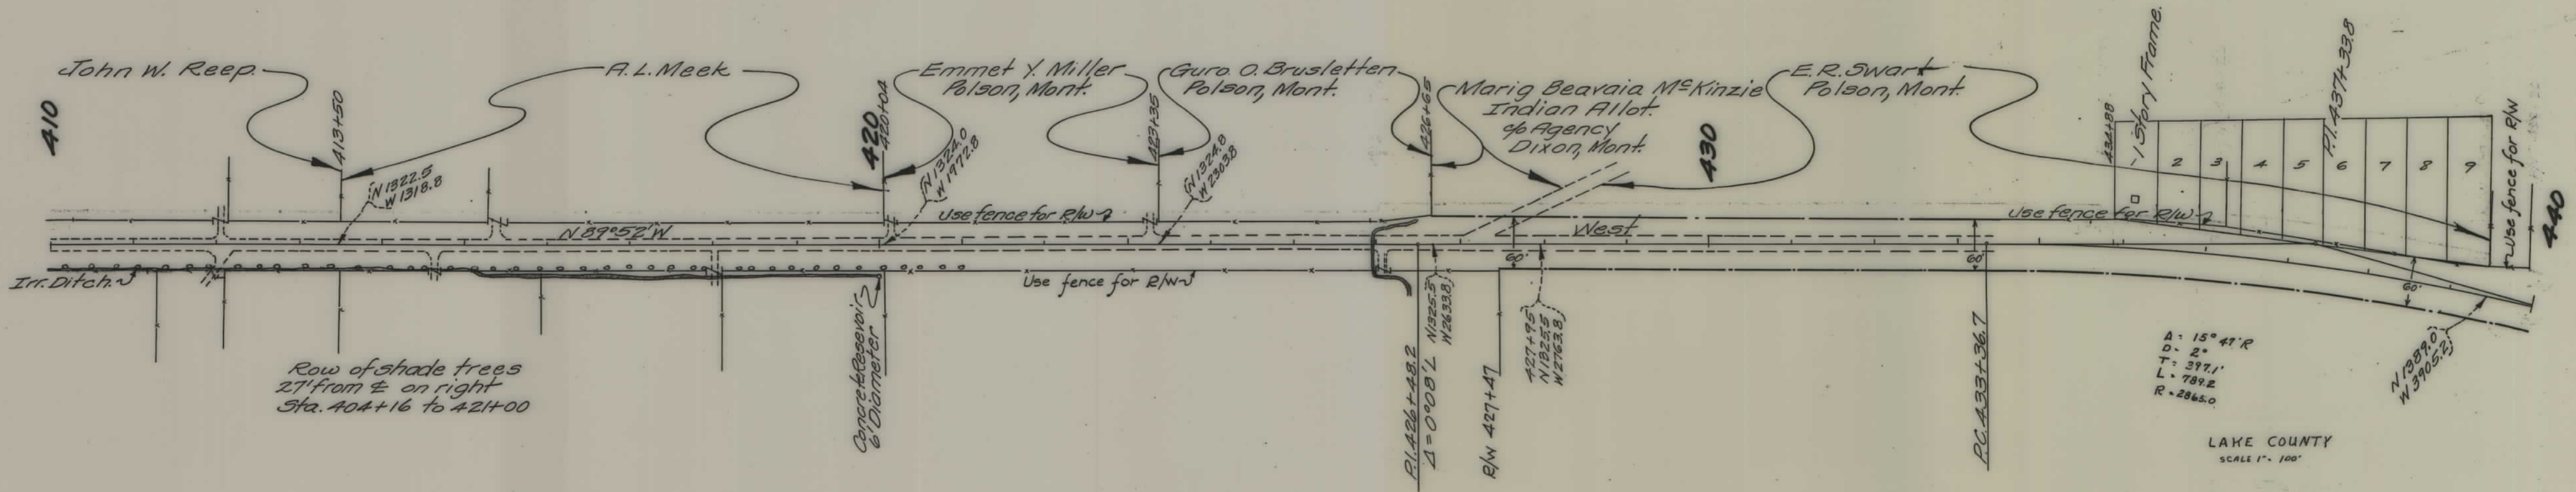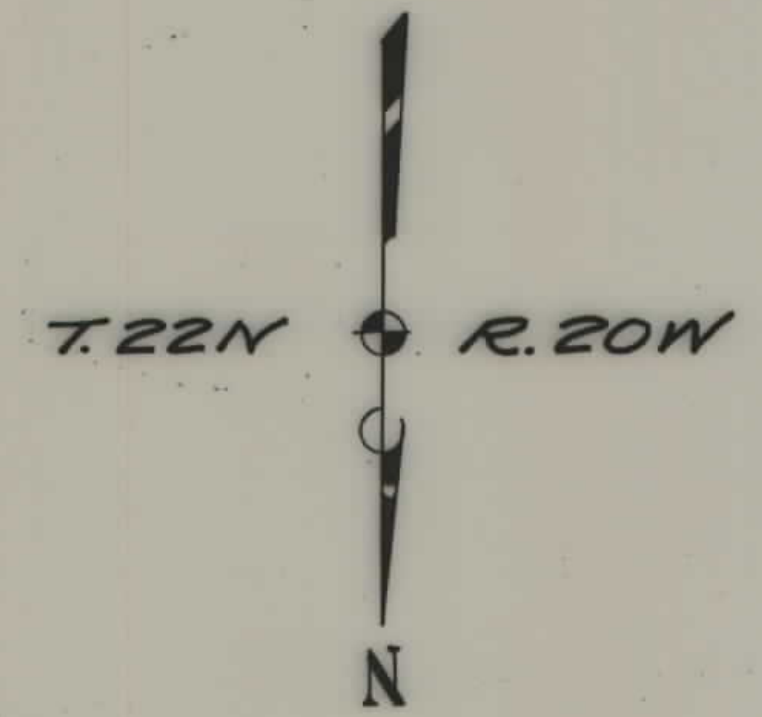

A = 15° 41' R
 D = 2'
 T = 397.1'
 L = 789.2
 R = 2865.0

LAKE COUNTY
SCALE 1" = 100'

DIST NO	STATE	F.A.P.	SHEET NO	TOTAL SHEETS
1	MONT.	191-A	3	3

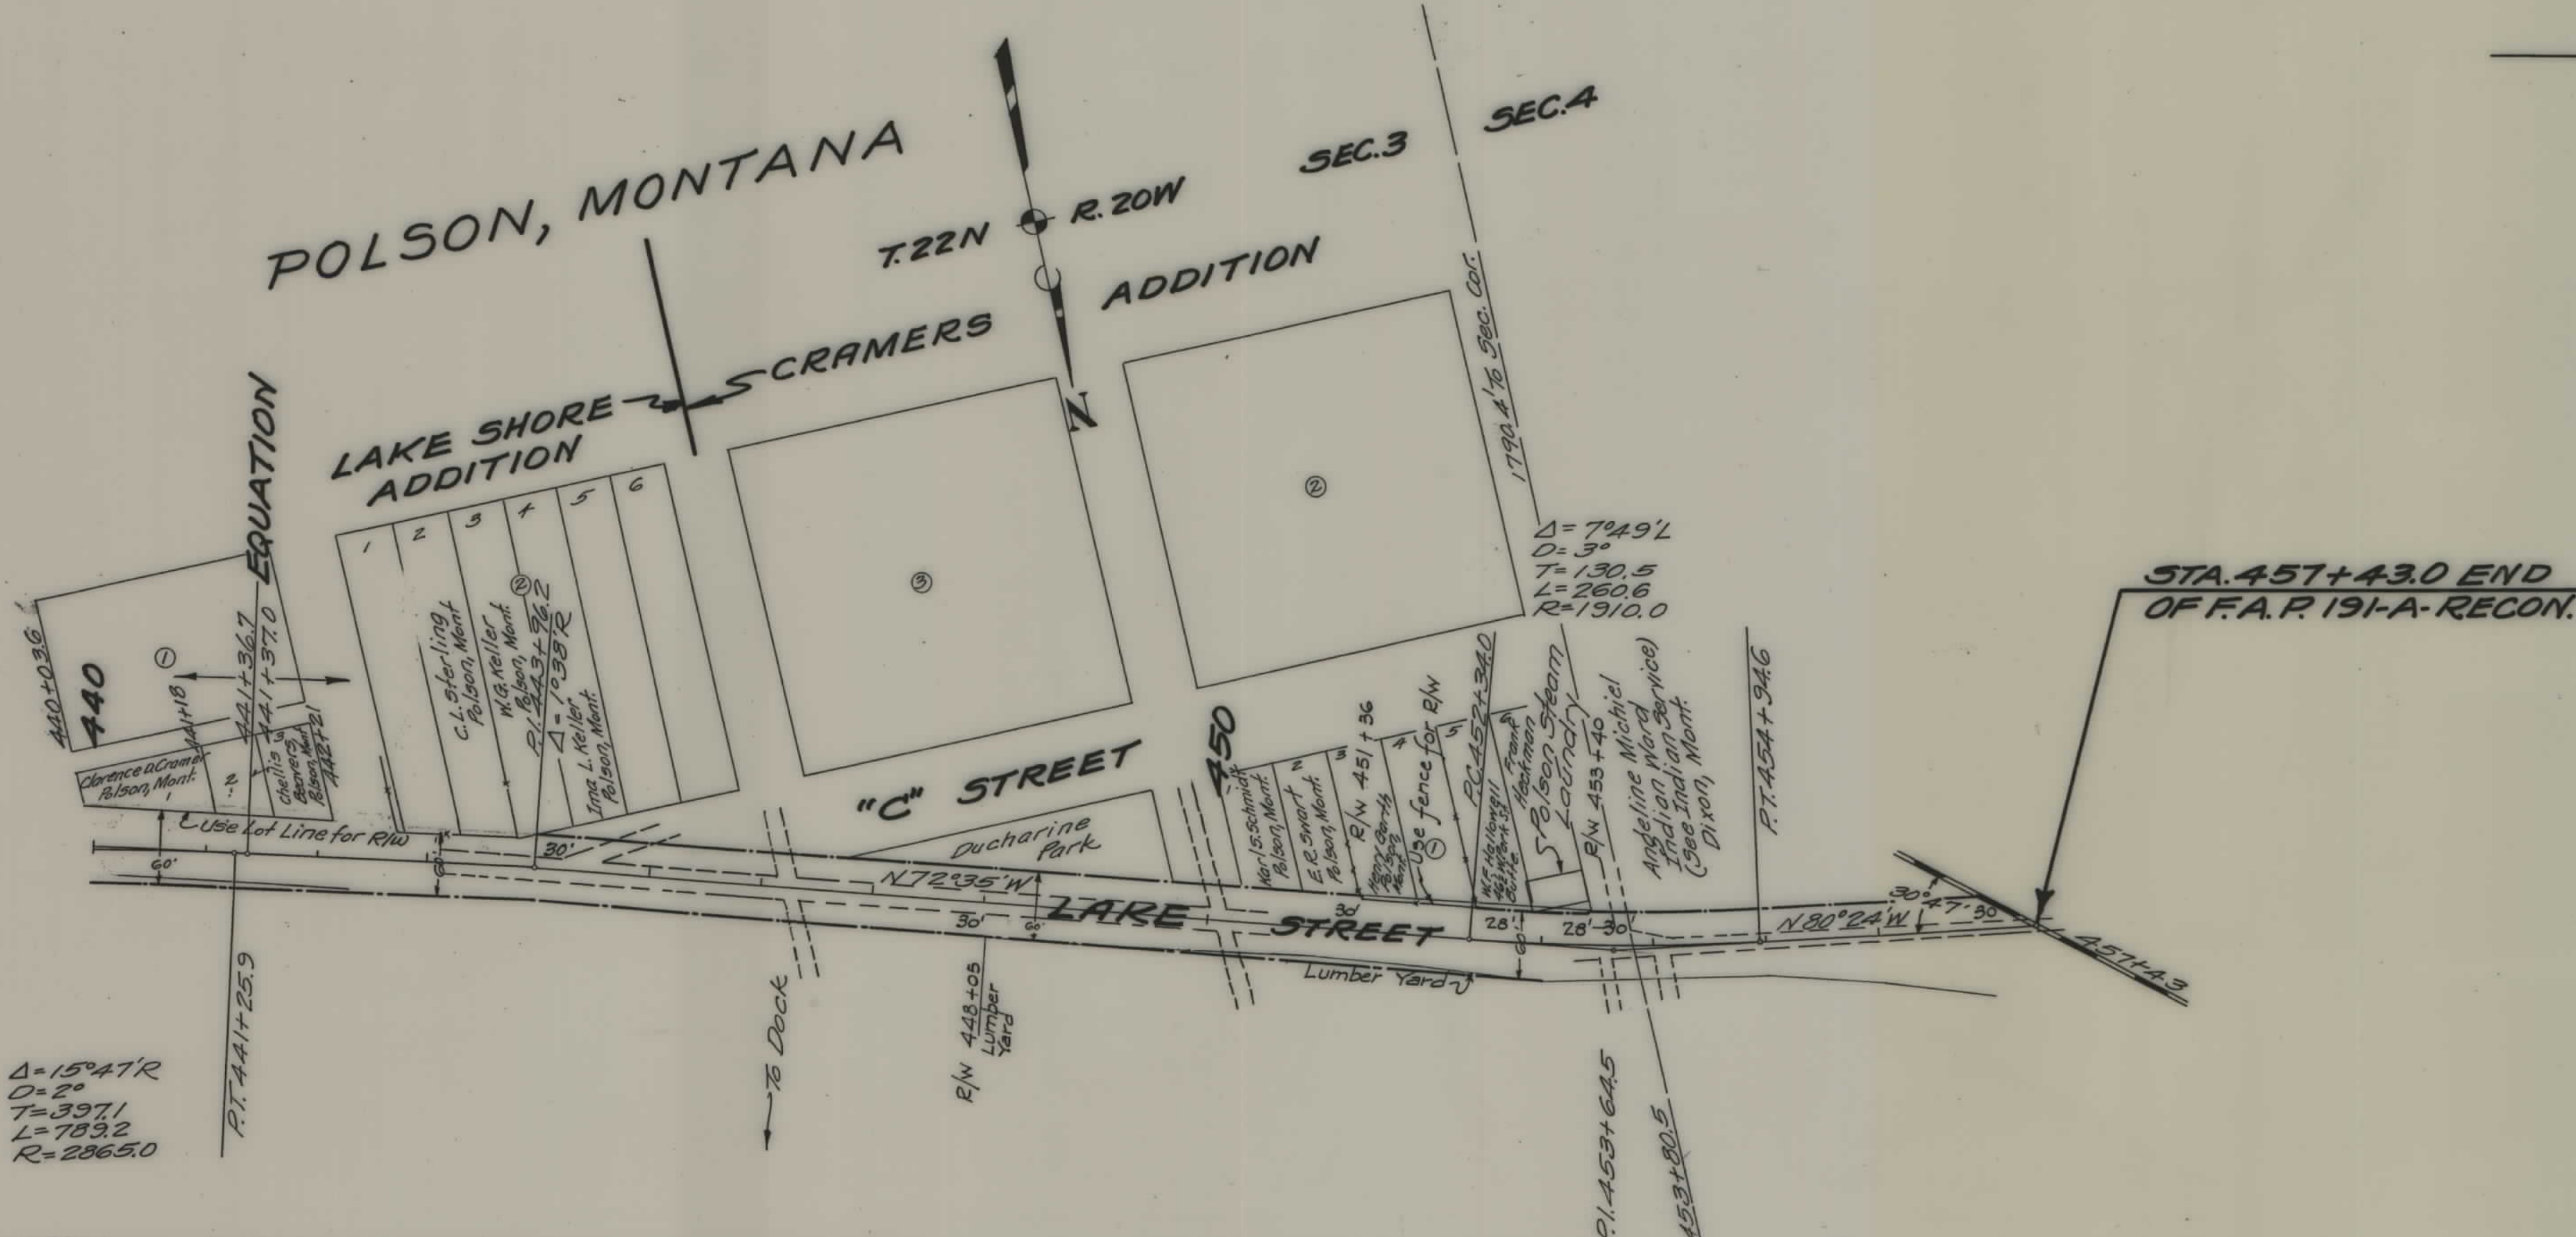

STA. 457+43.0 END OF F.A.P. 191-A-RECON.

LAKE COUNTY
SCALE 1" = 800'